

**Job Name: 25-3459 Raceland MOB**  
**Job Location: Raceland, KY**  
**Contractor: Allard Excavation, LLC.**

PC: Erica Bradley  
 TECH: J. Horsley-A  
 Plant: 100



Structure ID: 200

Spec: HEADWALLS  
 Type: HW SLOPED & FLARED  
 Size: 15"

Rim: 0'  
 Invert: 0'  
 Rim to Invert: 0'

Sump: 15"  
 Floor (Top): -1.25'  
 Floor Height: 0"

Floor (Bot): -1.25'  
 Overall Height: 1.25'  
 Slack: 0"

Structure Notes:


1. PER ASTM C913 SPECIFICATIONS.
2. CONCRETE = 4,500 PSI AT 28 DAYS.
3. HOE KY-460-11F/G CASTING PROVIDED BY ICAST

REINFORCING PER ASTM A615 (GRADE 60).


STRUCTURE SUMMARY:

P1) 15" - SLOPED & FLARED HEADWALL F/F - 15"


Structure Total: 3037 lb

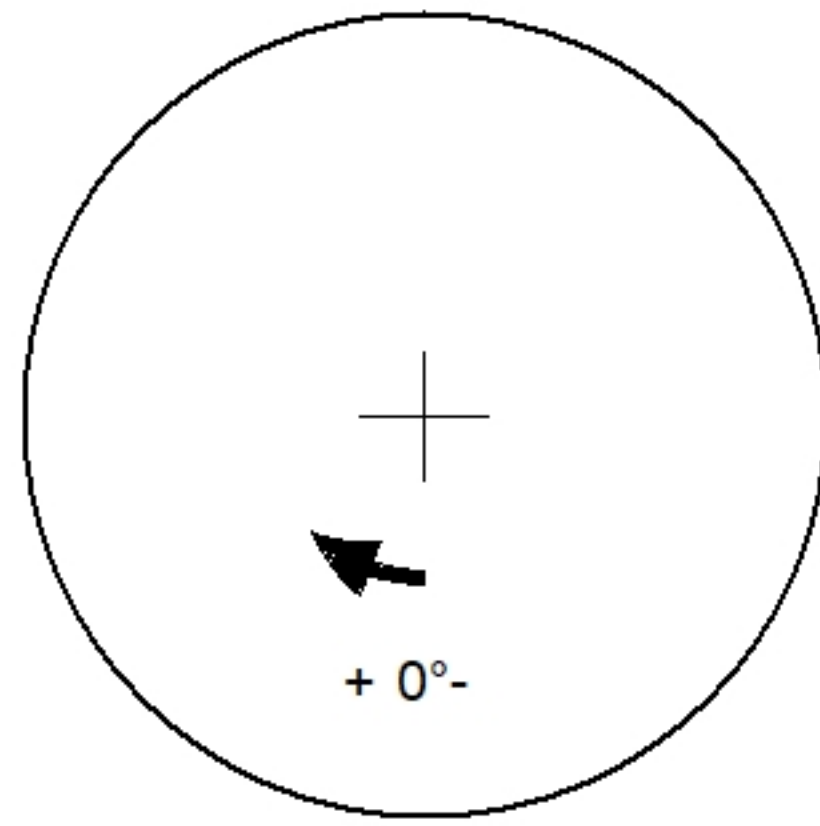

Position	Elev	Angle	Pipe	Pipe OD	Hole	Connector	Up ( )	Ref
Rim	0'							
Reducer								
Invert 1								
Invert 2								
Invert 3								
Invert 4								
Invert 5								
Invert 6								
Invert 7								
Invert 8								

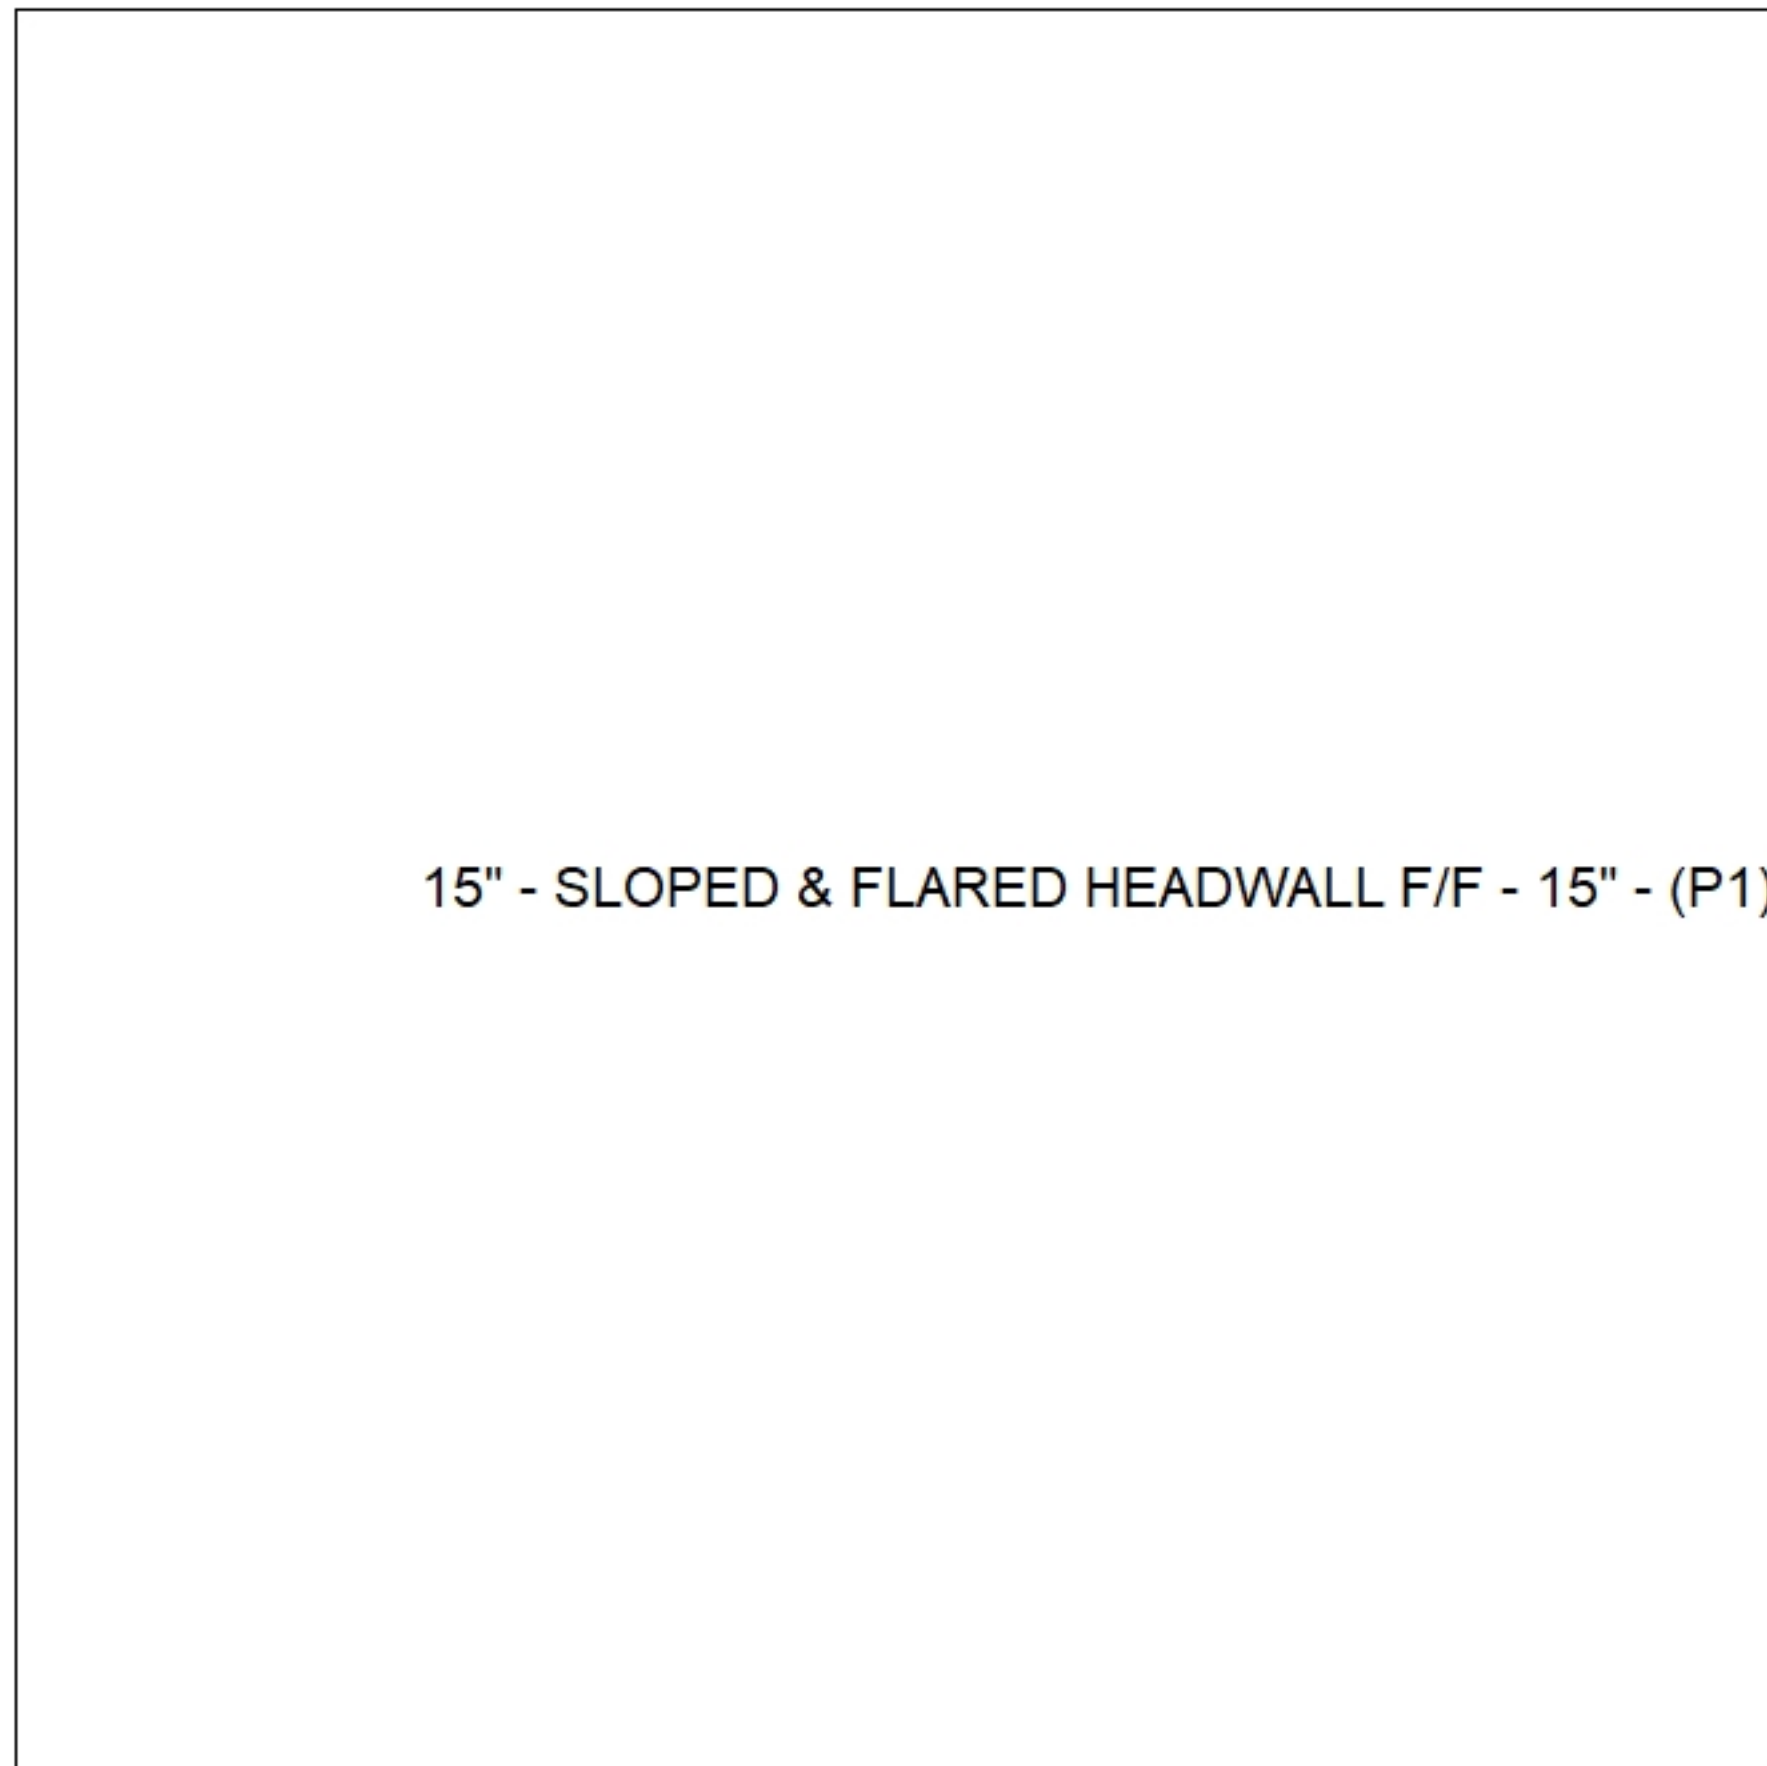

**Cast (Int. Dim.) - Interior Dimensions**

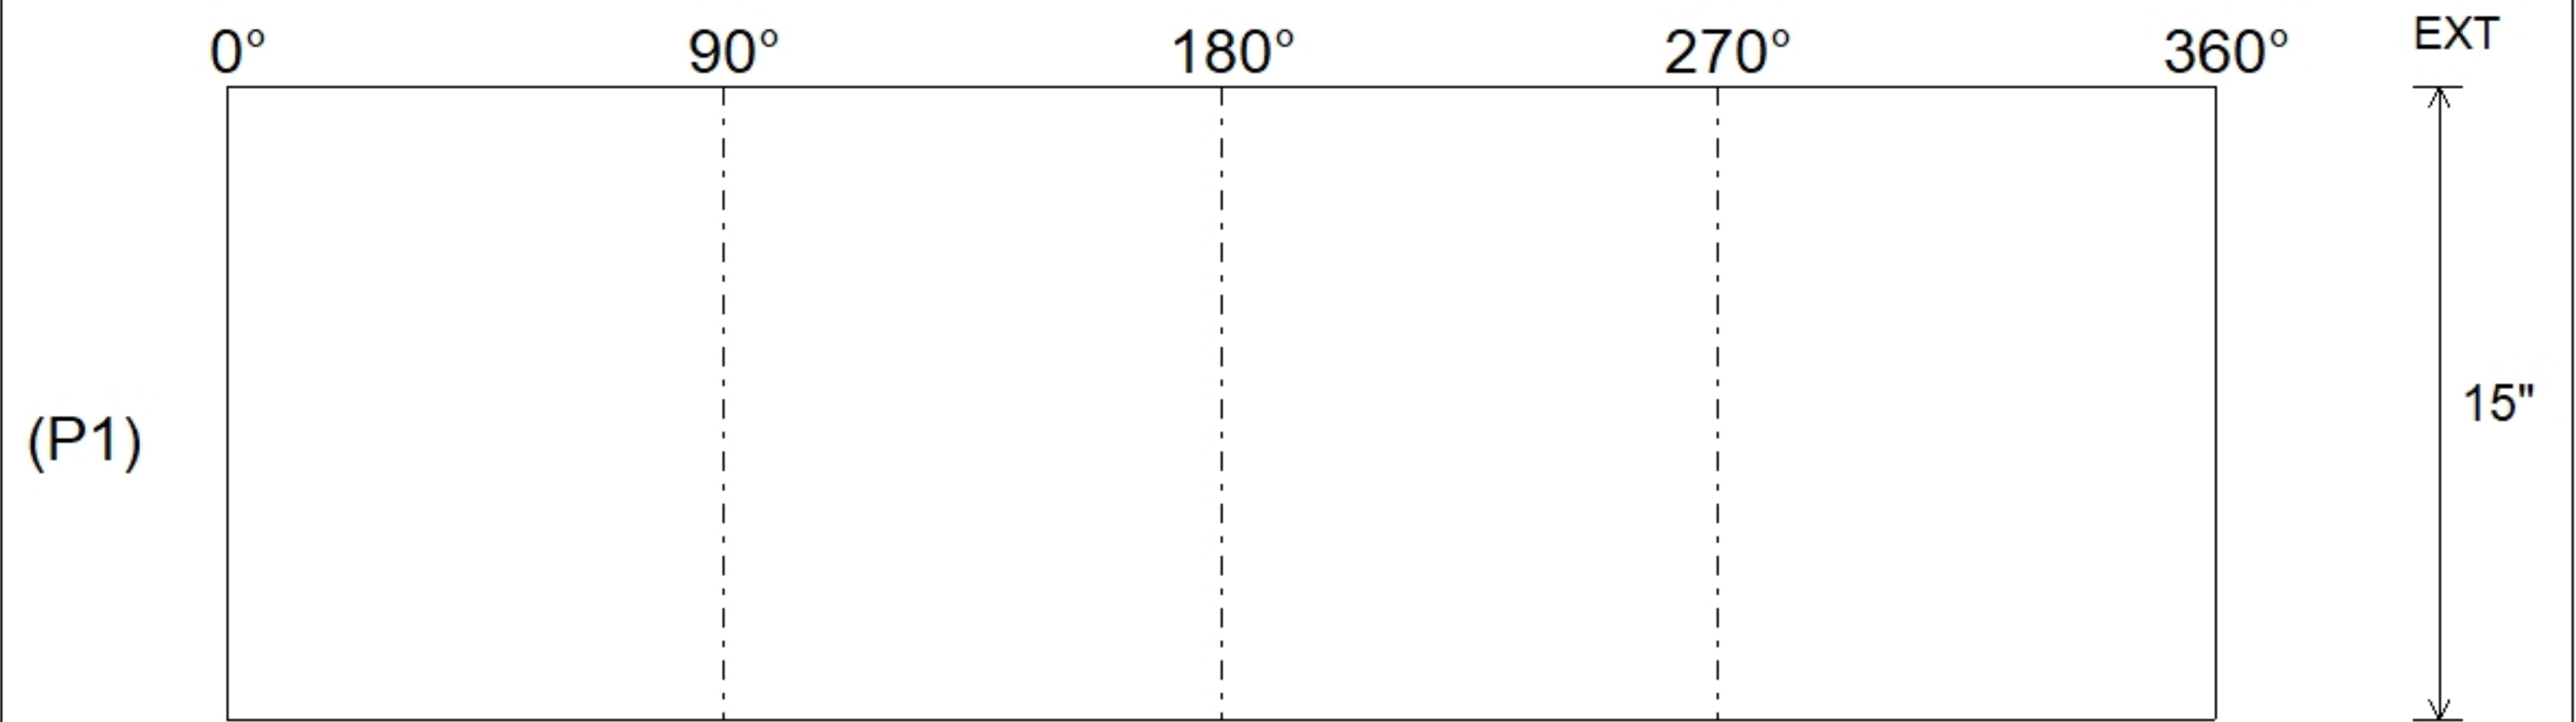

Submittal Drawing  
 11/25/2025 3:42:40 PM

SUBMITTAL  
 APPROVED BY: