
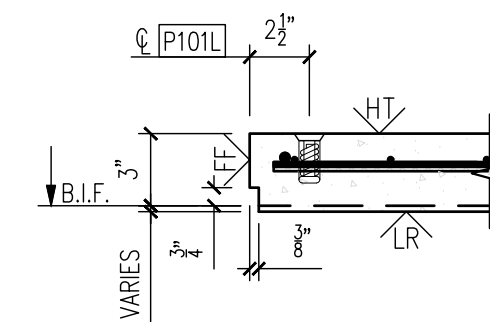
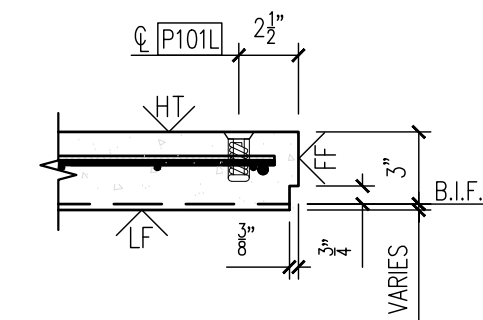
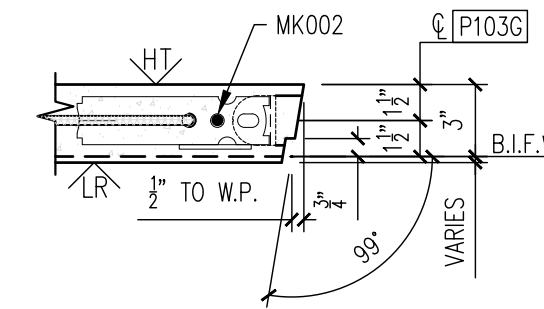
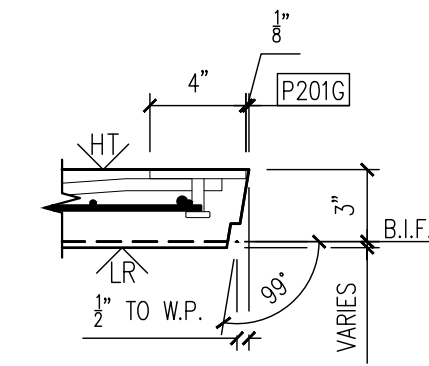
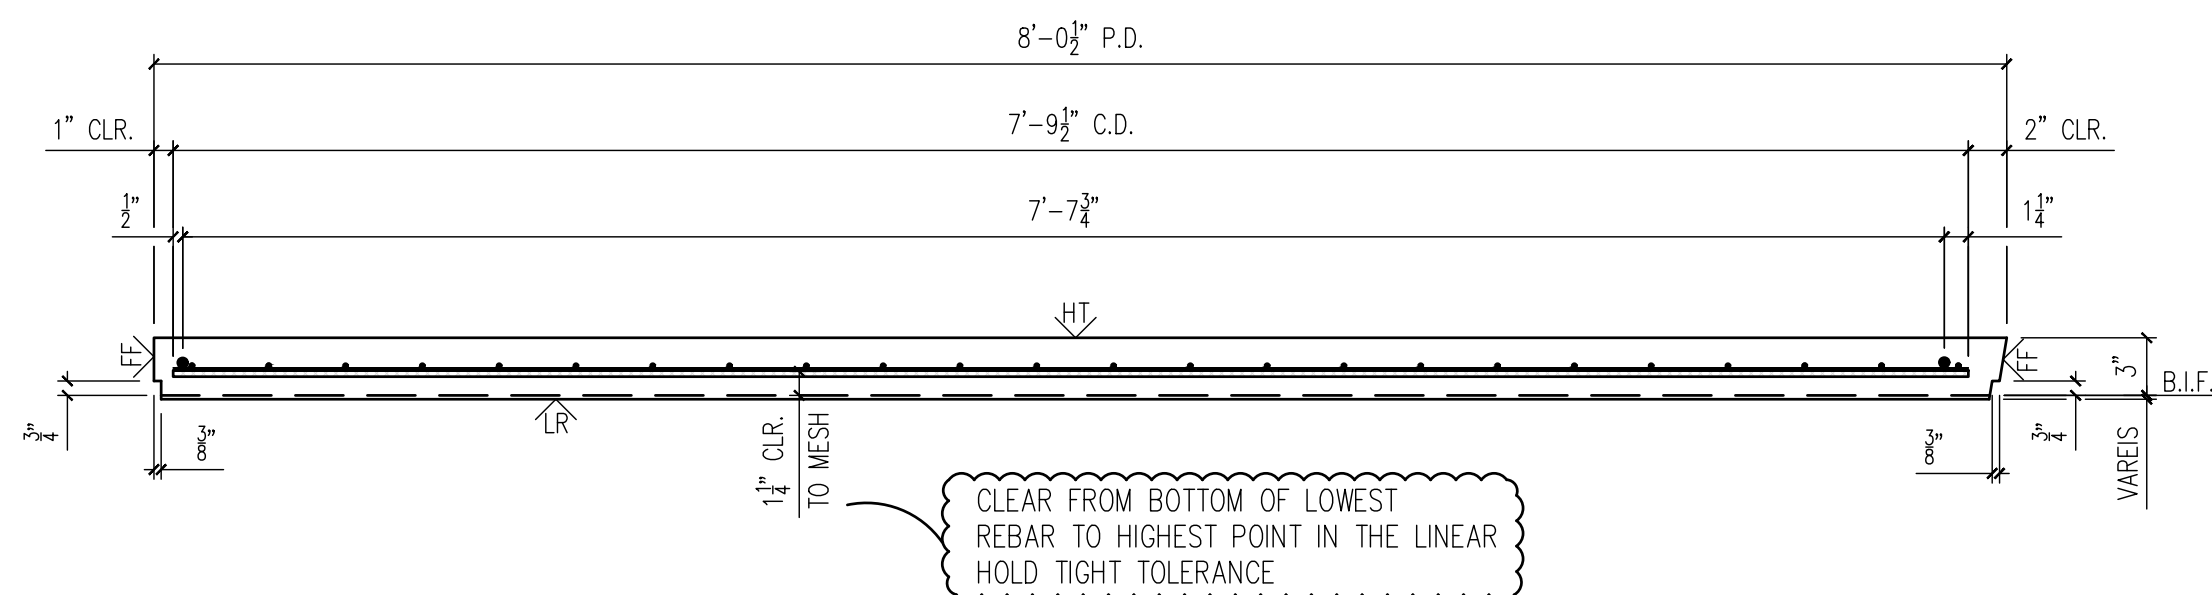


25-3470
CCHS Precast Buildings
ID - CVW
WALL - WP-03
NORTH WALL
Weight - 2,980
1 Required

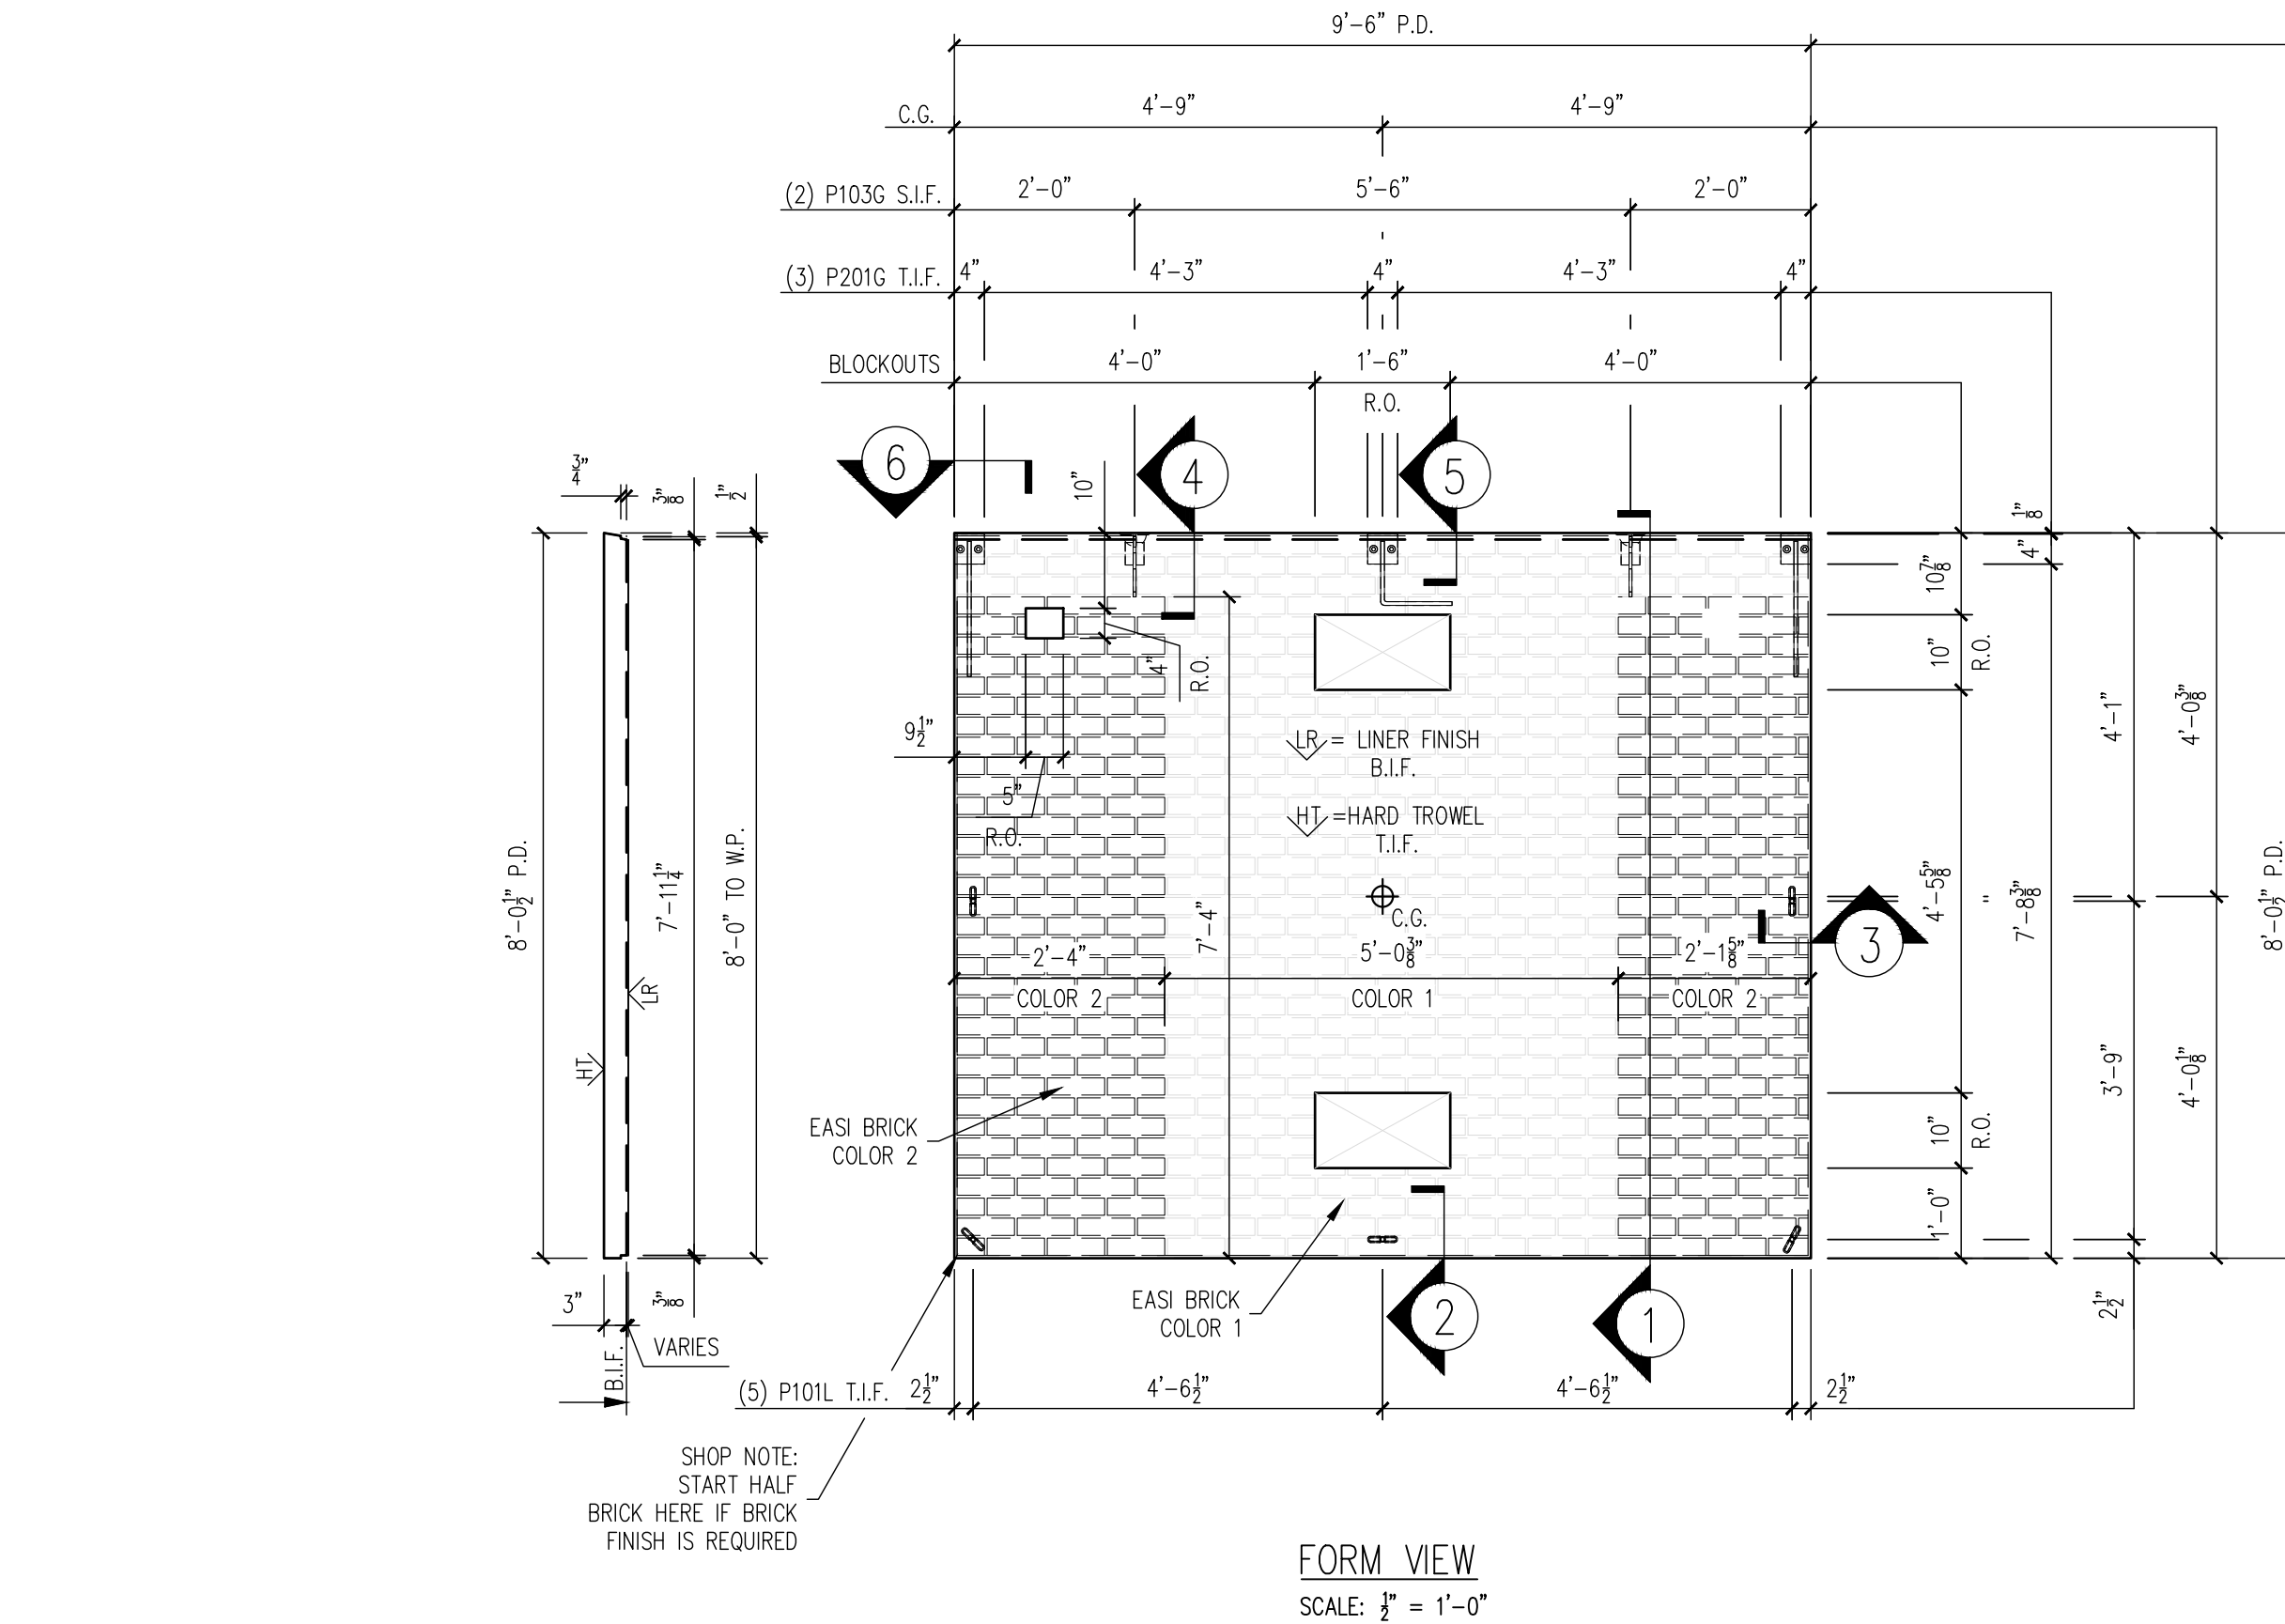

MESSAGE CENTER

1. REFER TO DETAILS AND SECTION
FOR REINFORCEMENT PLACEMENT

2. SHOP TICKET SHOWS EXTERIOR
FINISH CAST FACE DOWN

CHECKED BY:





APPROVED BY:

DATE: _____

DATE:

BILL OF MATERIALS		
MARK #	DESCRIPTION	QTY
P101L	1" ϕ X 1 3/4" F-63 FLARED THIN SLAB COIL INSERT (ELECTROPLATED)	5
P201G	4" X 4" X 3/8" W/(2) 3/8" ϕ X 1 1/2" H.A.S. W/ 1'-4" BENT REBAR (GALV.)	3
P103G	2 TON TECH ERECTION ANCHOR (GALV.)	2

HANDLING INSTRUCTIONS

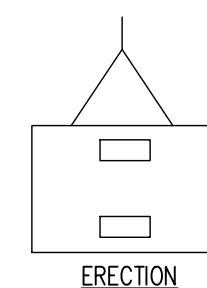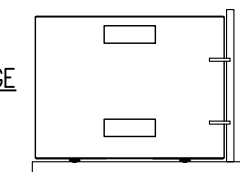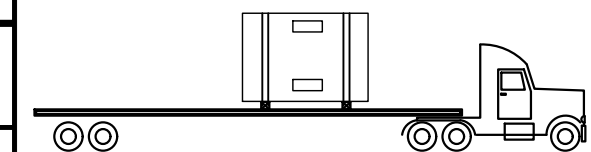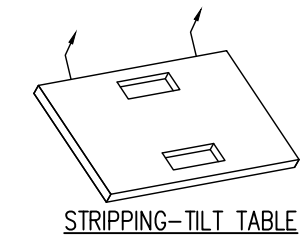

CONCRETE INSTRUCTIONS	
CONCRETE RELEASE @	2,500 P.S.I.
CONCRETE @ 28 DAYS:	5,000 P.S.I.
CONCRETE MIXES	
CONCRETE - GRAY	VOLUME = 0.73 C.Y.
CONCRETE - MIX 1	VOLUME = - C.Y.
CONCRETE - MIX 2	VOLUME = - C.Y.
SOFT SOUND	VOLUME = - C.Y.
TOTALS	VOLUME = 0.73 C.Y.

FINISHING INSTRUCTIONS

LR = LINER FINISH

FF = FORM FINISH

HT = HARD TROWEL FINISH

H = 8'-0 1/2"	SQ.FT.(T.I.F.) = 73.33
W = 9'-6"	SQ.FT.(T.I.F.) = -
D = 3"	SQ.FT.(T.I.F.) = -

CONTROL NUMBERS:

1

PRODUCT

<u>PRODUCT</u>	<u>SALES ORDER NUMBER</u>
BUILDING	101208C
<u>SHEET NUMBER</u>	<u>NUMBER REQUIRED</u>
1 OF 2	1

EASI-SET® WORLDWIDE
5119 Cattlett Rd. • Midland, VA 22728 • info@EasiSet.com
www.EasiSet.com • 800-547-4045 • Fax 540-439-2541

DATE	DESCRIPTION	INI.	REV.
-		-	Δ
-		-	Δ
-		-	Δ
-		-	Δ
-		-	Δ

PROJECT: 10'X12'X8' GATE HOUSE BUILDING
5185 FORT CAMPBELL BOULEVARD
HOPKINSVILLE, KY 42240
CONTRACTOR: CHRISTIAN COUNTY SCHOOLS

SCALE
NTS

DRAWN BY
FTL


CHECK BY
WCR

ISSUE DATE
07.02.26


PIECE MARK
WP-03

25-3470
CCHS Precast Buildings
ID - CVW
WALL - WP-03
NORTH WALL
Weight - 2,980
1 Required

NOTE:
DIMENSIONS PROVIDED ARE PULLED FROM EDGE OF
CAGE TO CENTERLINE OF REBAR AND TO CENTER
OF REBAR TO CENTER OF REBAR

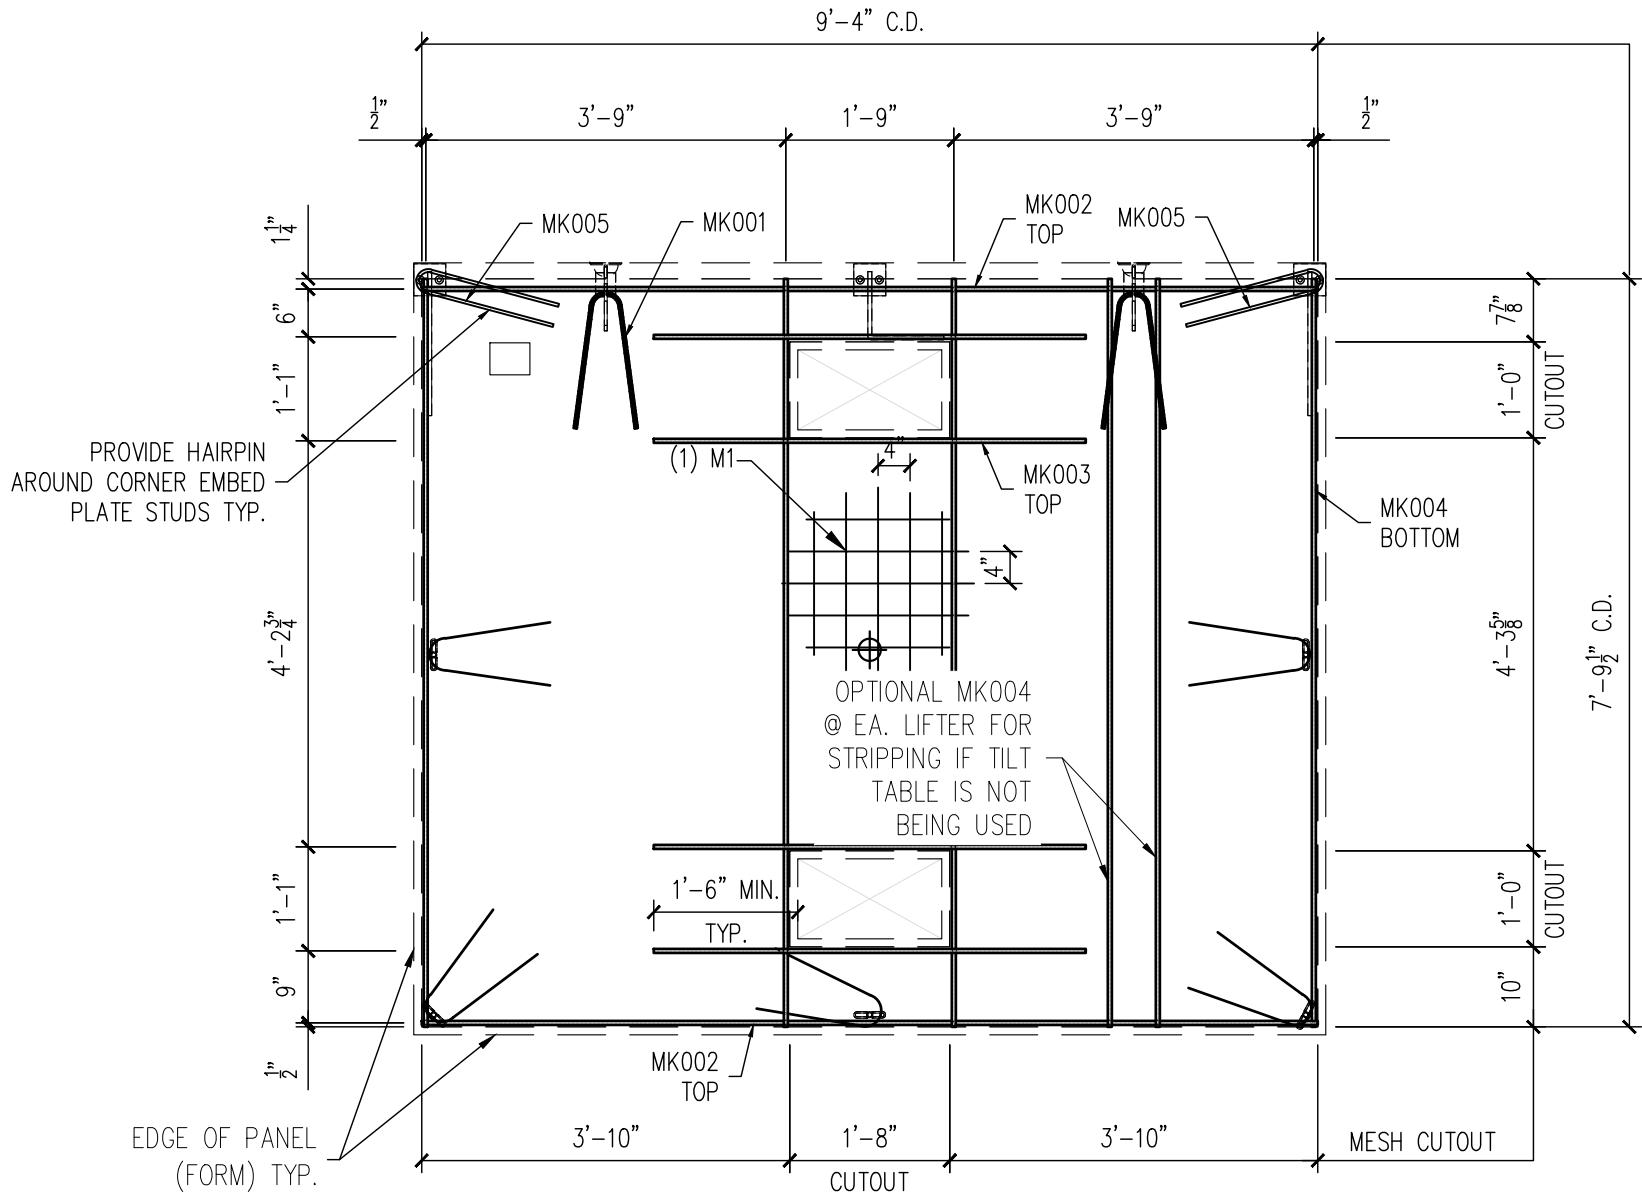

REINFORCING VIEW
SCALE: 1/2" = 1'-0"

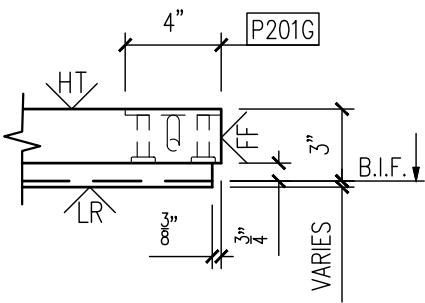

MESSAGE CENTER

1. REFER TO DETAILS AND SECTION FOR REINFORCEMENT PLACEMENT
2. SUPPLEMENTAL STEEL FOR STRIPPING AND HANDLING MAY BE ADDED AS REQUIRED.

NOTE:
1. CONSTRUCT REBAR-MESH CAGE ACCORDING TO THE DRAWINGS. SECURE LIFTING APPARATUS TO FORM AND ADD PROPER REINFORCEMENT. PLACE REBAR-MESH CAGE AND HAIRPINS AT INSERTS WITH PROPER CLEARANCES (PER DRAWINGS).

CHECKED BY: DATE:
APPROVED BY: DATE:

PRODUCT	SALES ORDER NUMBER
BUILDING	101208C
SHEET NUMBER	NUMBER REQUIRED
2 OF 2	1

REINFORCING SCHEDULE		
MARK #	DESCRIPTION	QTY
MK001	#3 X 3'-0"	7
MK002	#3 X 9'-4"	2
MK003	#3 X 4'-6"	4
MK004	#3 X 7'-9 1/2"	4
MK005	#3 X 3'-1"	2

MESH SCHEDULE		
MARK #	DESCRIPTION	QTY
M1	W4XW4 4"X4" WWF 9'-4" X 7'-9 1/2"	1

REV	INI.	Δ	Δ	Δ	Δ
DATE	-	-	-	-	-
DESCRIPTION	-	-	-	-	-

PROJECT: 10'X12'X8' GATE HOUSE BUILDING
5185 FORT CAMPBELL BOULEVARD
HOPKINSVILLE, KY 42240
CONTRACTOR: CHRISTIAN COUNTY SCHOOLS

SCALE NTS
DRAWN BY FTL
CHECK BY WCR
ISSUE DATE 07.02.26
PIECE MARK WP-03

EASI-SET®
WORLDWIDE

5119 Catlett Rd. • Midland, VA 22728 • info@EasiSet.com
www.EasiSet.com • 800-547-4045 • Fax 540-439-2541