
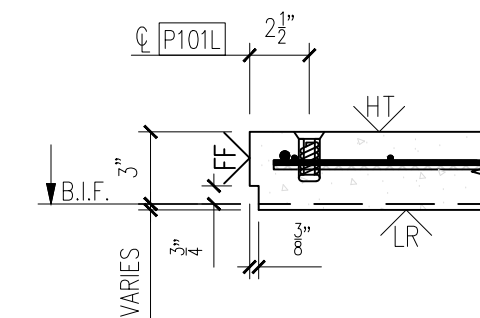
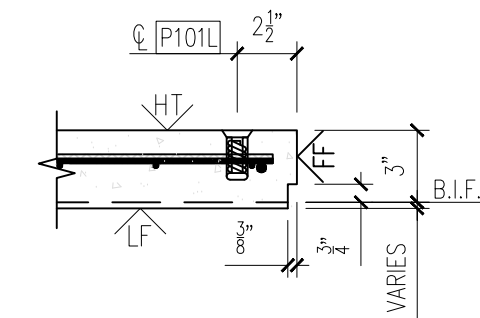
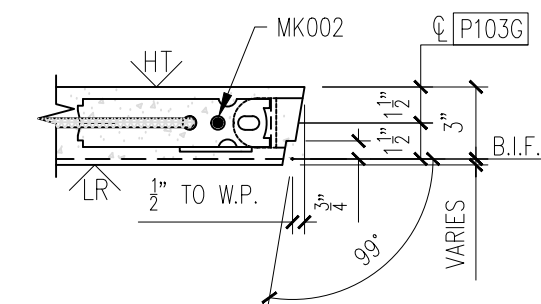
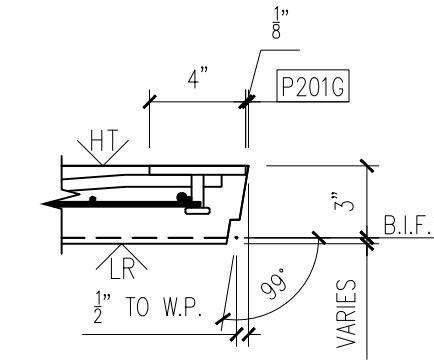
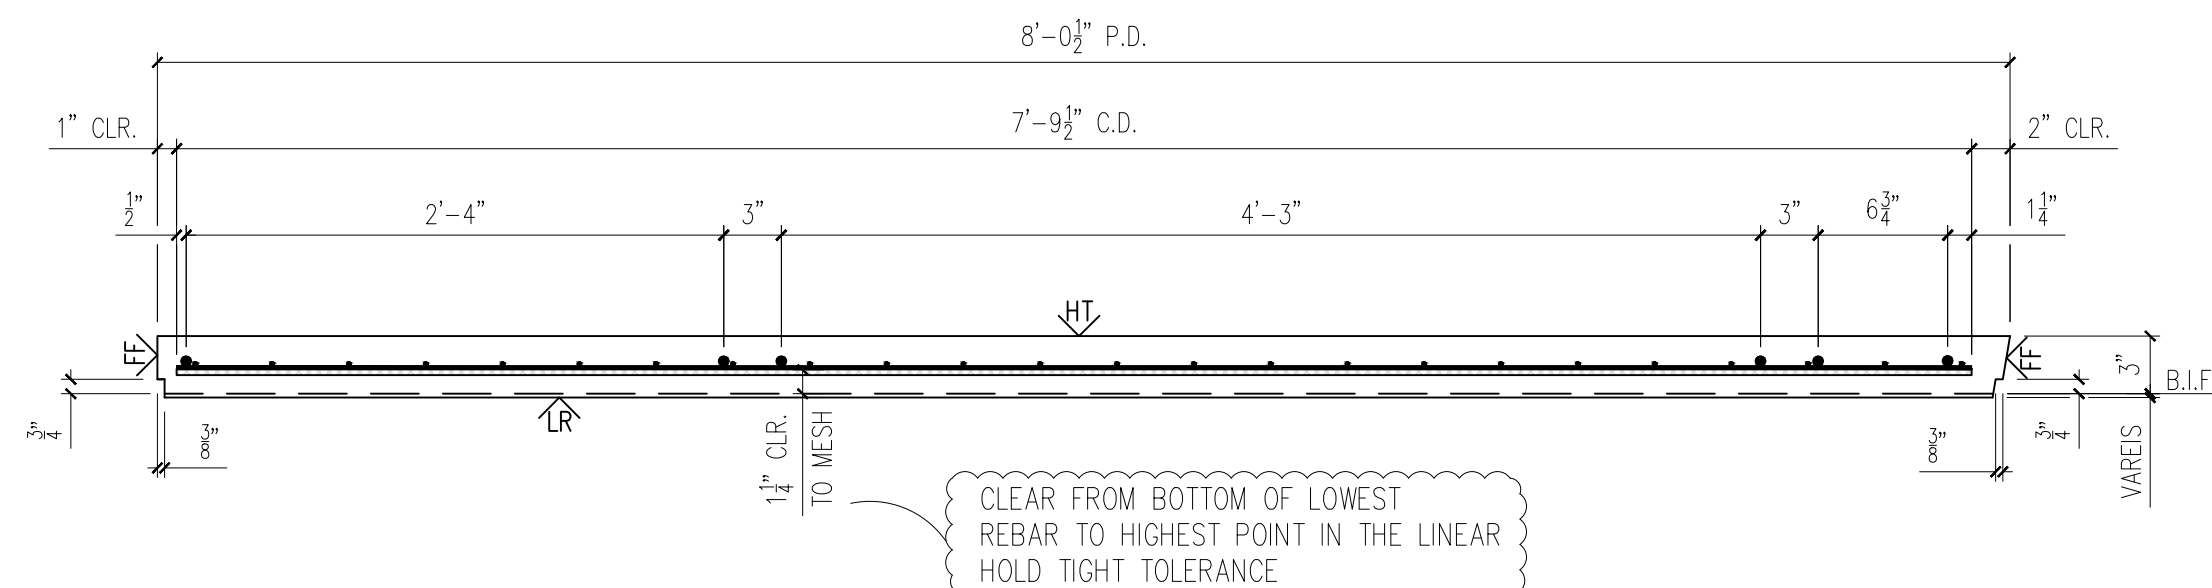
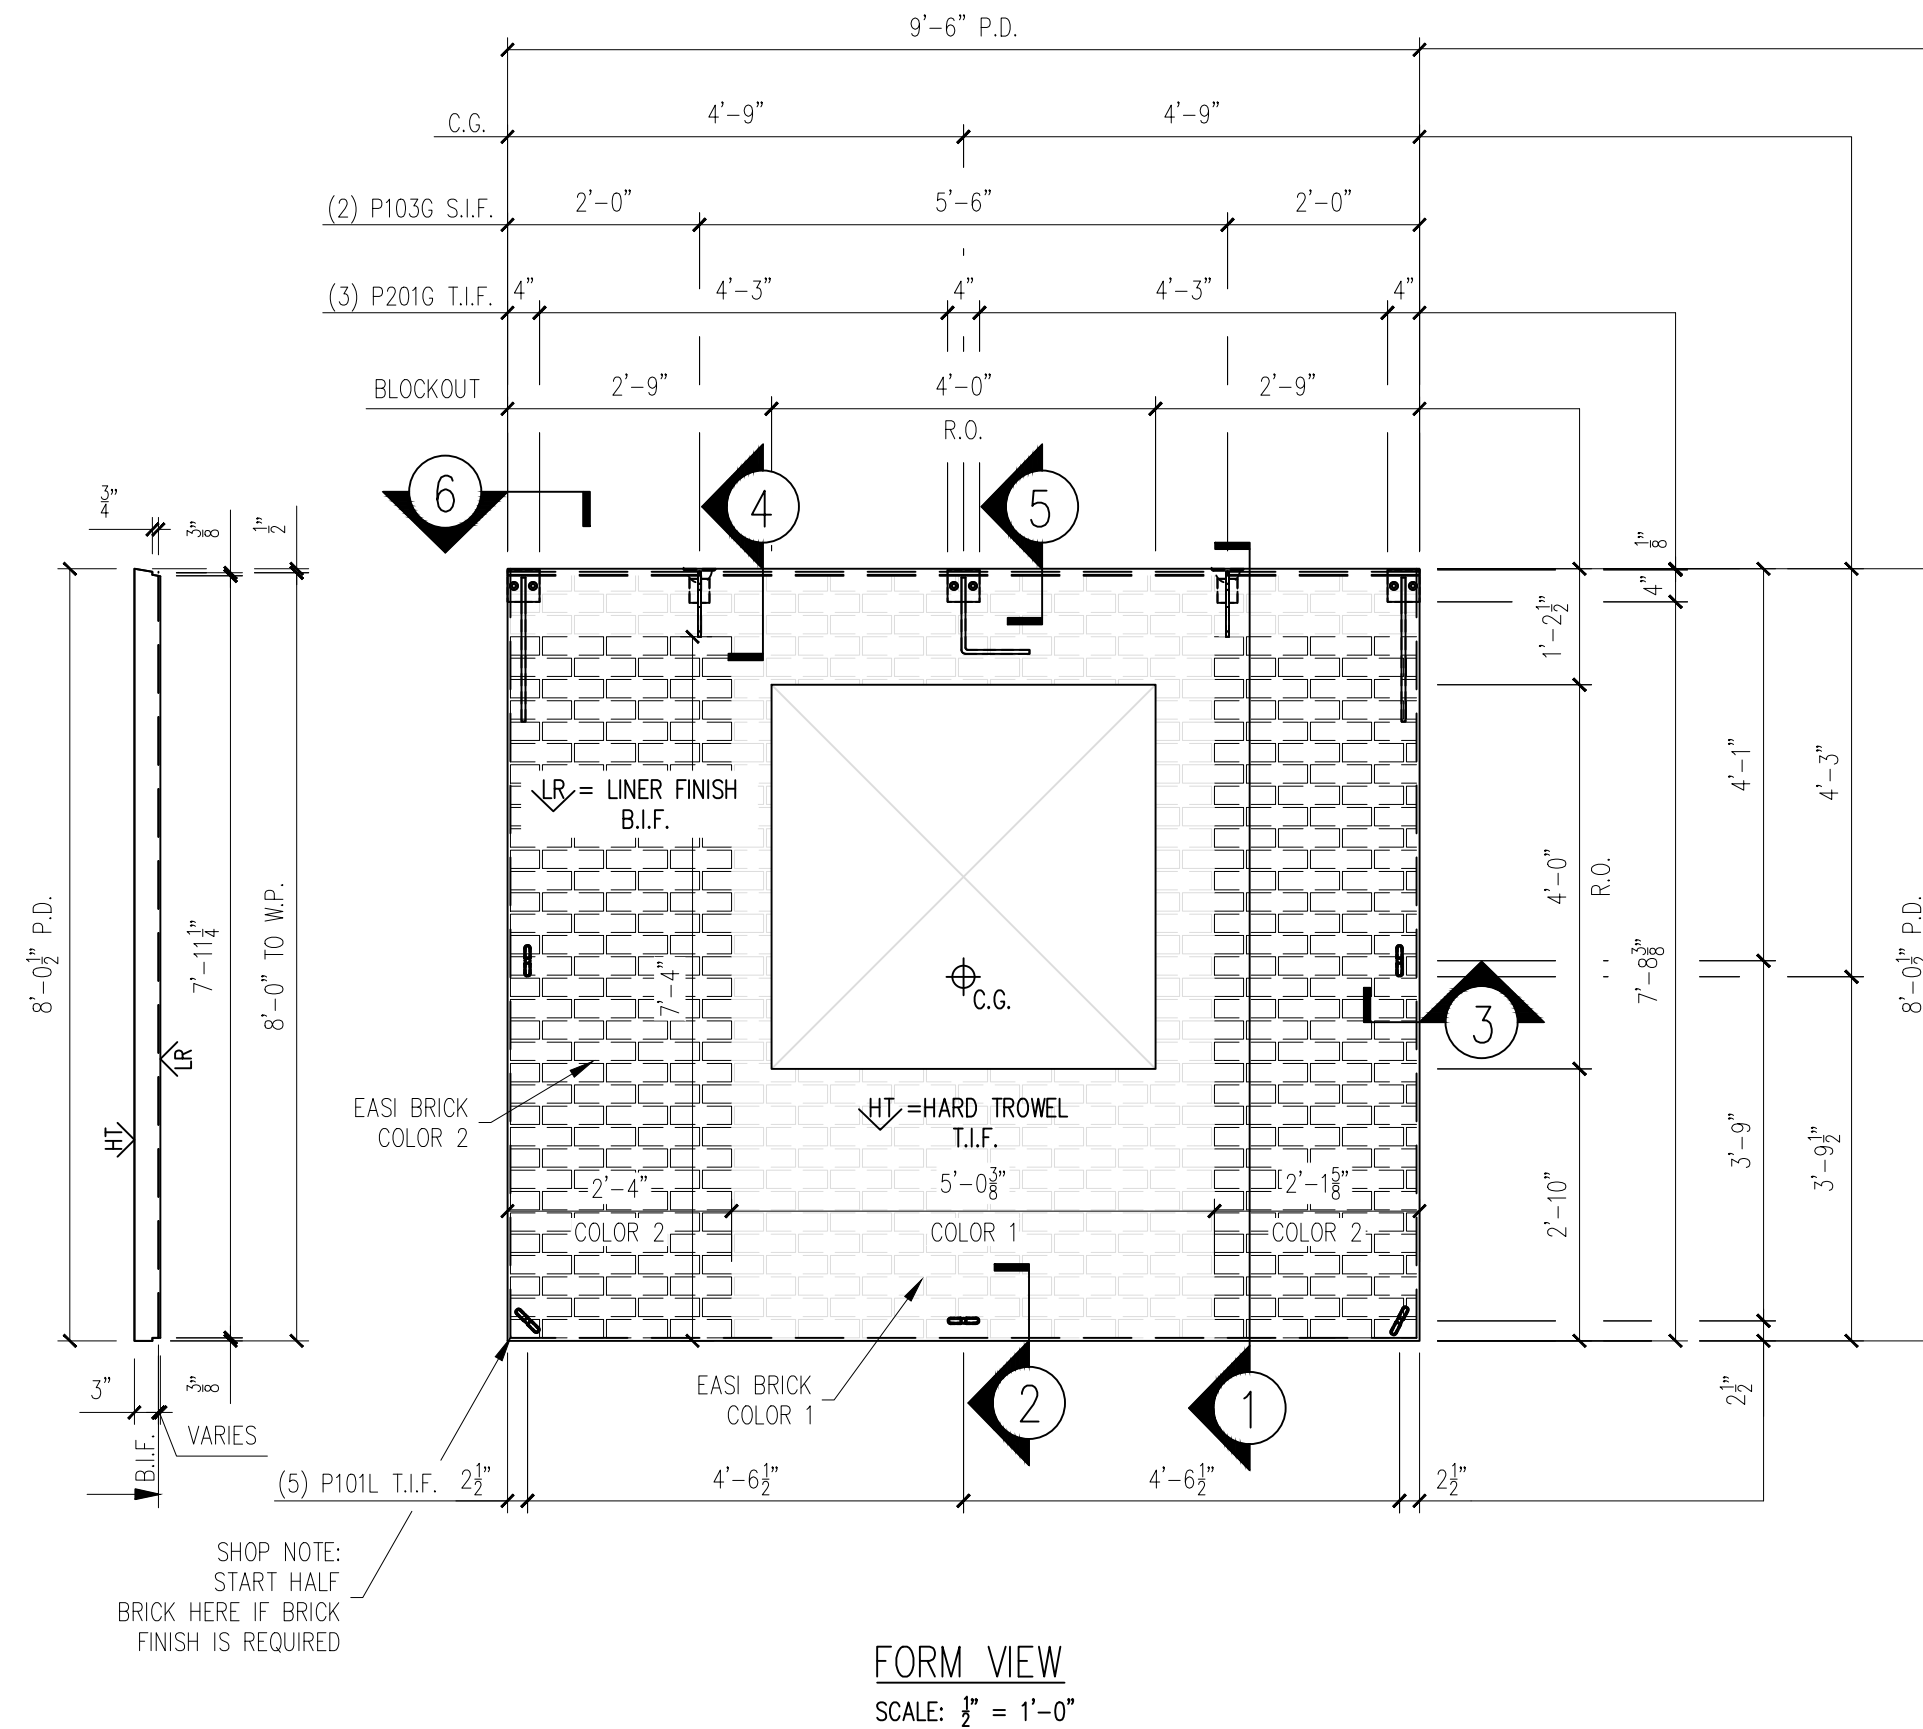
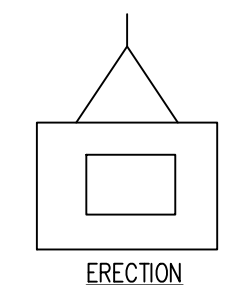
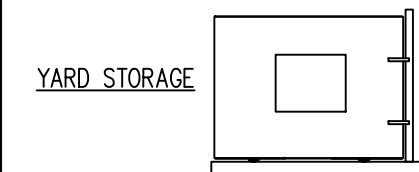
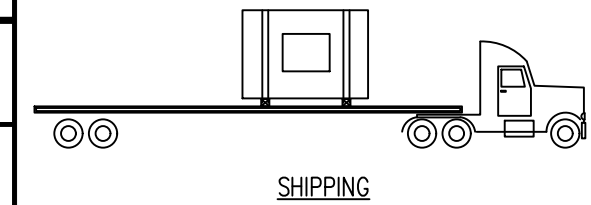


25-3470
CCHS Precast Buildings
ID - CVW
WALL - WP-04
SOUTH WALL
Weight - 2,430
1 Required

[illegible]

HANDLING INSTRUCTIONS

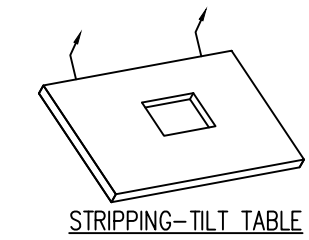

CONCRETE INSTRUCTIONS		
CONCRETE RELEASE @ 2,500 P.S.I.		
CONCRETE @ 28 DAYS: 5,000 P.S.I.		
CONCRETE MIXES		
CONCRETE - GRAY	VOLUME = 0.60	C.Y.
CONCRETE - MIX 1	VOLUME = -	C.Y.
CONCRETE - MIX 2	VOLUME = -	C.Y.
SOFT SOUND	VOLUME = -	C.Y.
TOTALS	VOLUME = 0.60	C.Y.

FINISHING INSTRUCTIONS

LR = LINER FINISH

FF = FORM FINISH

HT = HARD TROWEL FINISH

H = 8'-0 1/2"	SQ.FT.(T.I.F.) = 59.83
W = 9'-6"	SQ.FT.(T.I.F.) = -
D = 3"	SQ.FT.(T.I.F.) = -

CONTROL NUMBERS:

<u>PRODUCT</u>	<u>SALES ORDER NUMBER</u>
BUILDING	101208C
<u>SHEET NUMBER</u>	<u>NUMBER REQUIRED</u>
1 OF 2	1

MESSAGE CENTER

1. REFER TO DETAILS AND SECTION
FOR REINFORCEMENT PLACEMENT

2. SHOP TICKET SHOWS EXTERIOR
FINISH CAST FACE DOWN

CHECKED BY: _____ DATE: _____

APPROVED BY: _____ DATE: _____

EASI-SET® WORLDWIDE

DATE	DESCRIPTION	INI.	REV.
-		-	<u>1</u>
-		-	<u>2</u>
-		-	<u>3</u>
-		-	<u>4</u>
-		-	<u>5</u>

PROJECT: 10'X12'X8' GATE HOUSE BUILDING
5185 FORT CAMPBELL BOULEVARD
HOPKINSVILLE, KY 42240
CONTRACTOR: CHRISTIAN COUNTY SCHOOLS

SCALE
NTS

DRAWN BY
FTI

CHECK BY
WCR


ISSUE DATE
07.02.26

PIECE MARK
WP-04


5119 Callett Rd. • Midland, VA 22128 • info@EasiSet.com
www.EasiSet.com • 800-547-4045 • Fax 540-439-2541






25-3470
CCHS Precast Buildings
ID - CVW
WALL - WP-04
SOUTH WALL
Weight - 2,430
1 Required

NOTE:
DIMENSIONS PROVIDED ARE PULLED FROM EDGE OF
CAGE TO CENTERLINE OF REBAR AND TO CENTER
OF REBAR TO CENTER OF REBAR

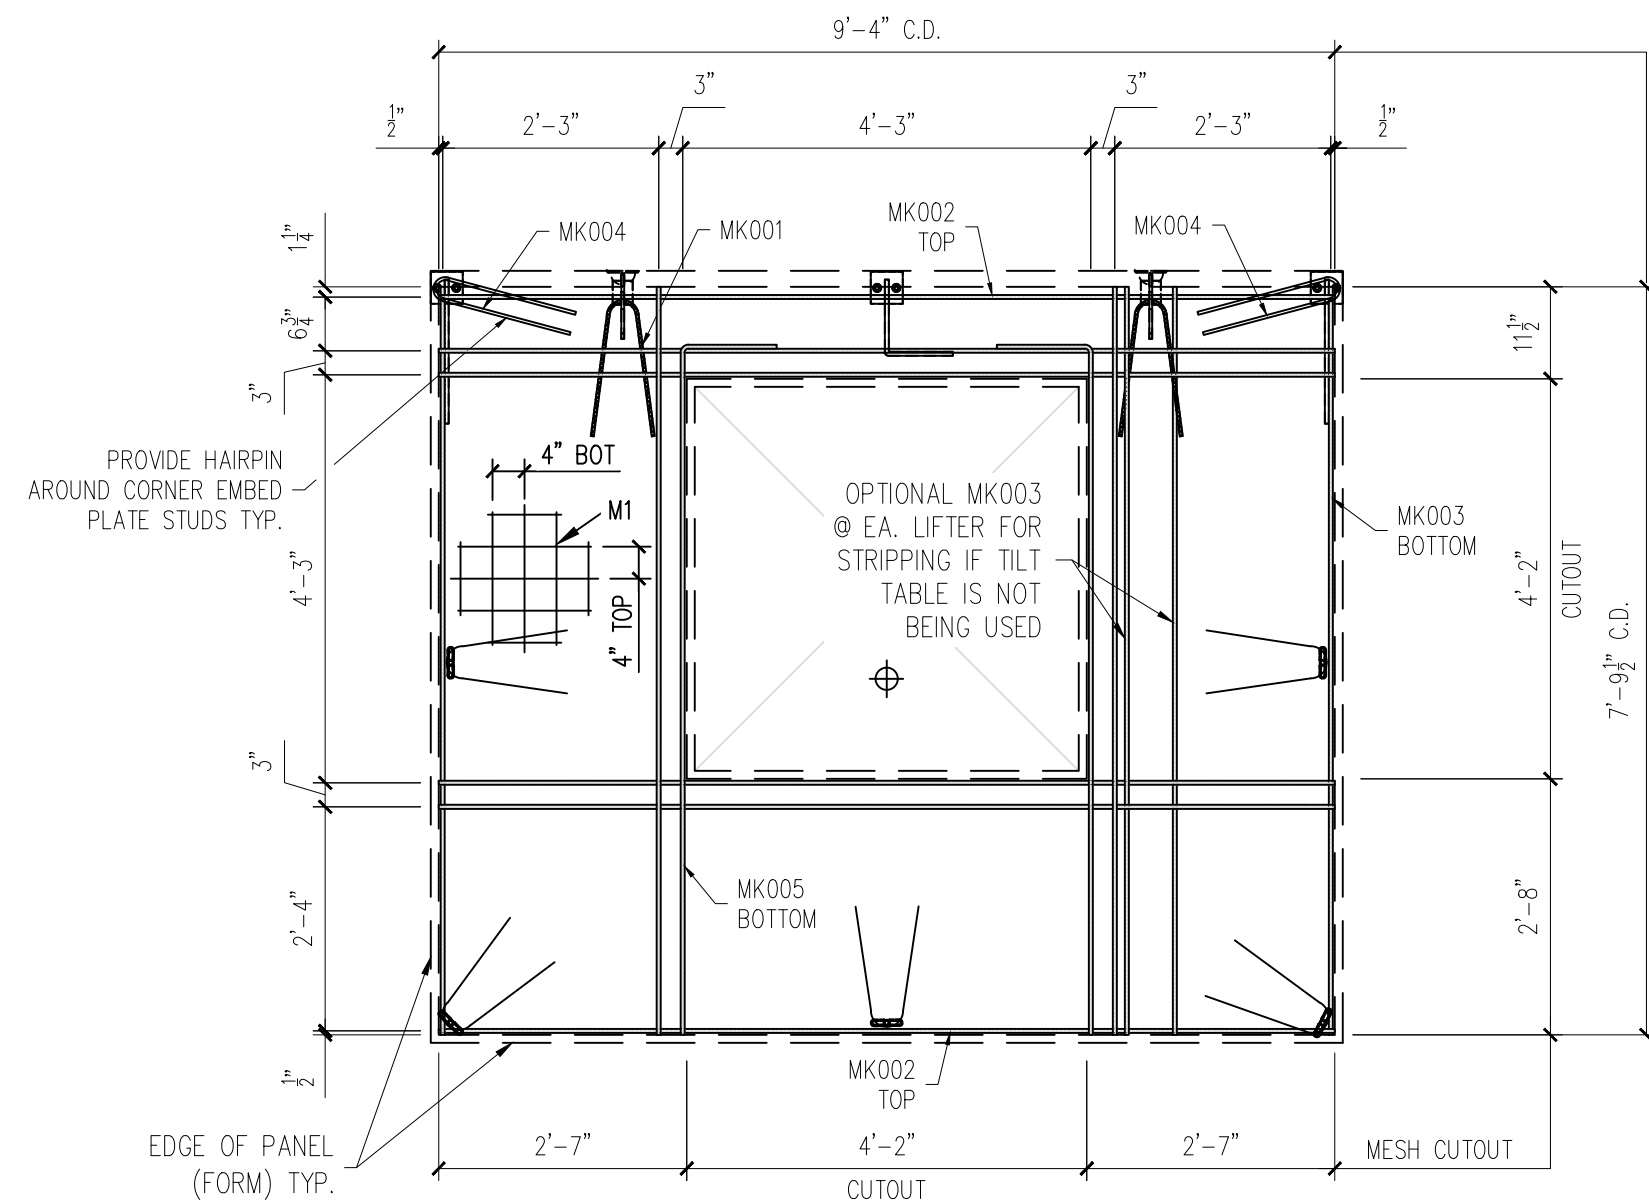

REINFORCING VIEW
SCALE: $\frac{1}{2}" = 1'-0"$

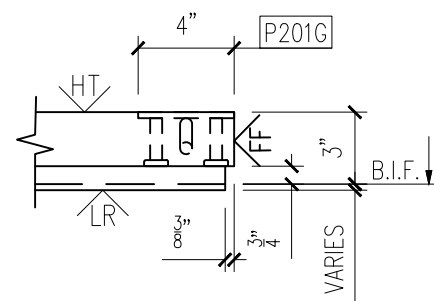

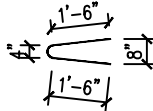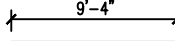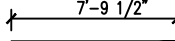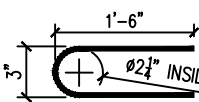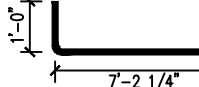REINFORCING SCHEDULE		
MARK #	DESCRIPTION	QTY.
MK001	#3 X 3'-0" 	7
MK002	#3 X 9'-4" 	6
MK003	#3 X 7'-9 1/2" 	4
MK004	#3 X 3'-1" 	2
MK005	#3 X 8'-1 1/2" 	2

MESH SCHEDULE		
MARK #	DESCRIPTION	QTY.
M1	W4XW4 4"X4" WWF 9'-4" X 7'-9½"	1

DATE	DESCRIPTION	INI.	REV.
-		-	<u>1</u>
-		-	<u>2</u>
-		-	<u>3</u>
-		-	<u>4</u>
-		-	<u>5</u>

PROJECT: 10'X12'X8' GATE HOUSE BUILDING
5185 FORT CAMPBELL BOULEVARD
HOPKINSVILLE, KY 42240
CONTRACTOR: CHRISTIAN COUNTY SCHOOLS

SCALE NTS
DRAWN BY FTL
CHECK BY WCR
ISSUE DATE 07.02.26
PIECE MARK WP-04

MESSAGE CENTER

1. REFER TO DETAILS AND SECTION FOR REINFORCEMENT PLACEMENT
2. SUPPLEMENTAL STEEL FOR STRIPPING AND HANDLING MAY BE ADDED AS REQUIRED.

NOTE:

1. CONSTRUCT REBAR-MESH CAGE ACCORDING TO THE DRAWINGS. SECURE LIFTING APPARATUS TO FORM AND ADD PROPER REINFORCEMENT. PLACE REBAR-MESH CAGE AND HAIRPINS AT INSERTS WITH PROPER CLEARANCES (PER DRAWINGS).

CHECKED BY: _____ DATE: _____

APPROVED BY: _____ DATE: _____

<u>PRODUCT</u>	<u>SALES ORDER NUMBER</u>
BUILDING	101208C
<u>SHEET NUMBER</u>	<u>NUMBER REQUIRED</u>
2 OF 2	1

6