

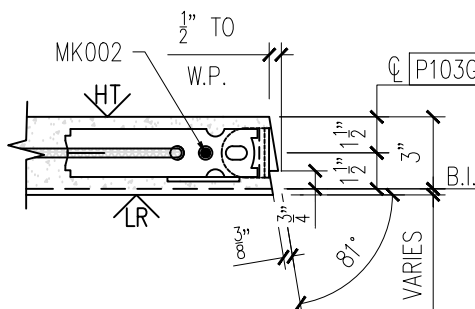
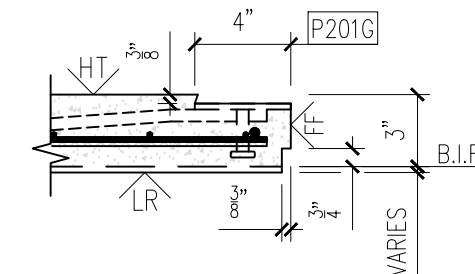
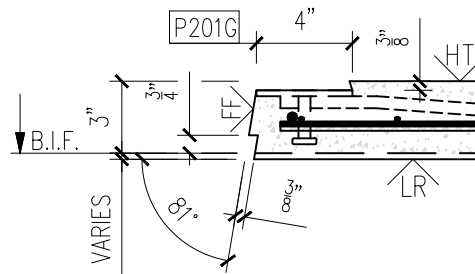
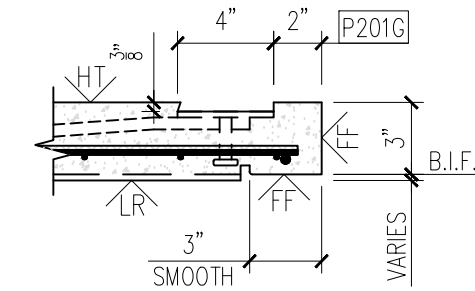
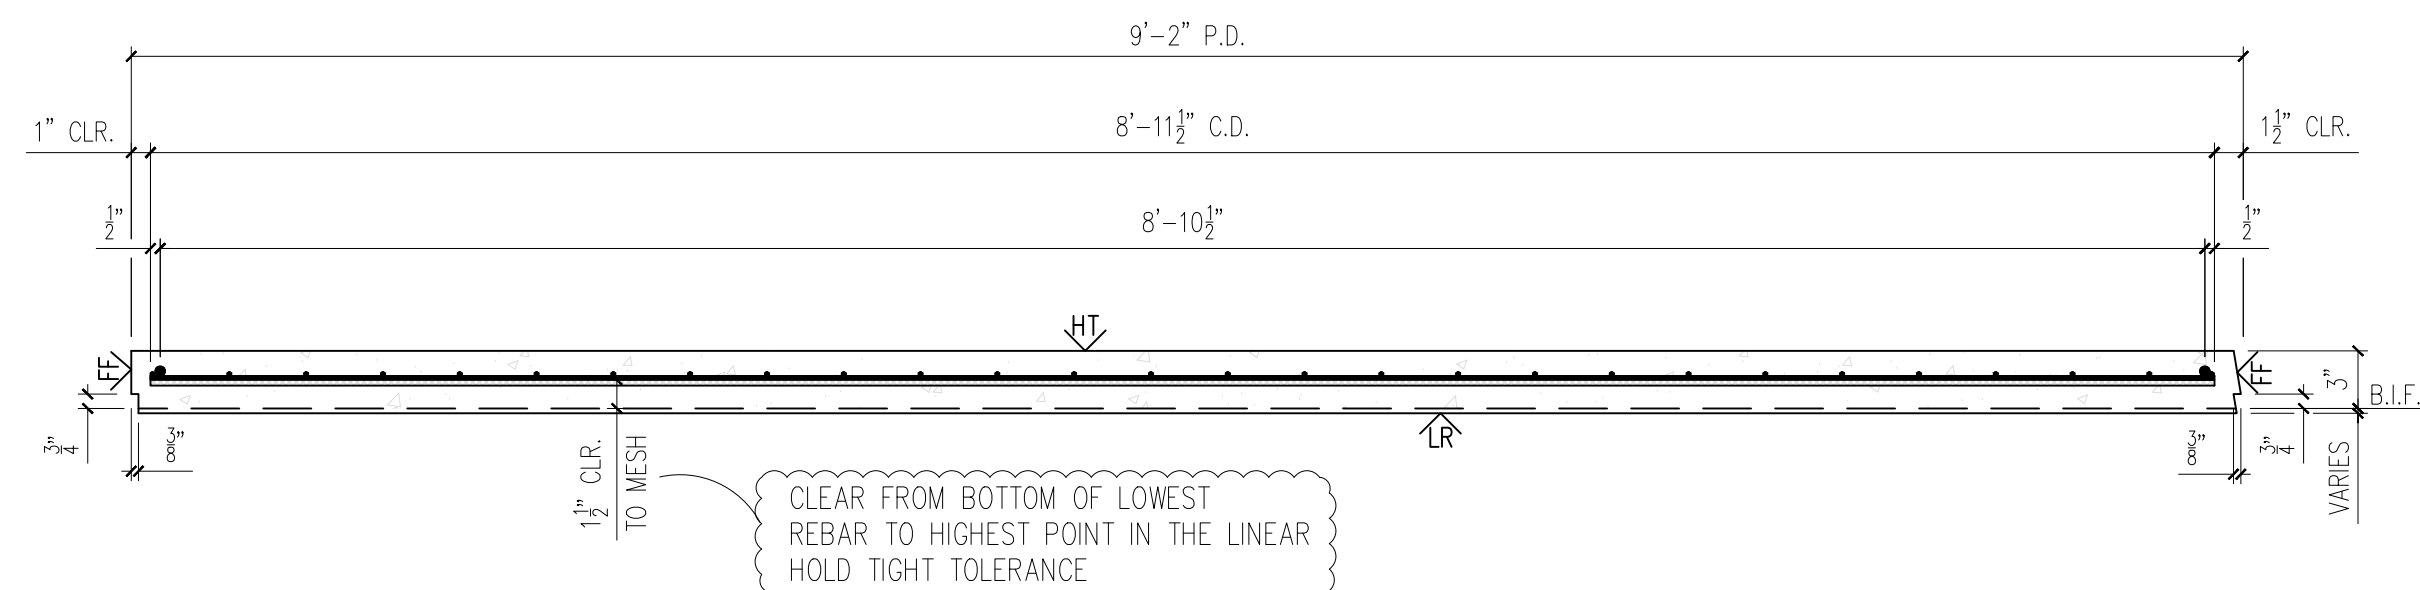
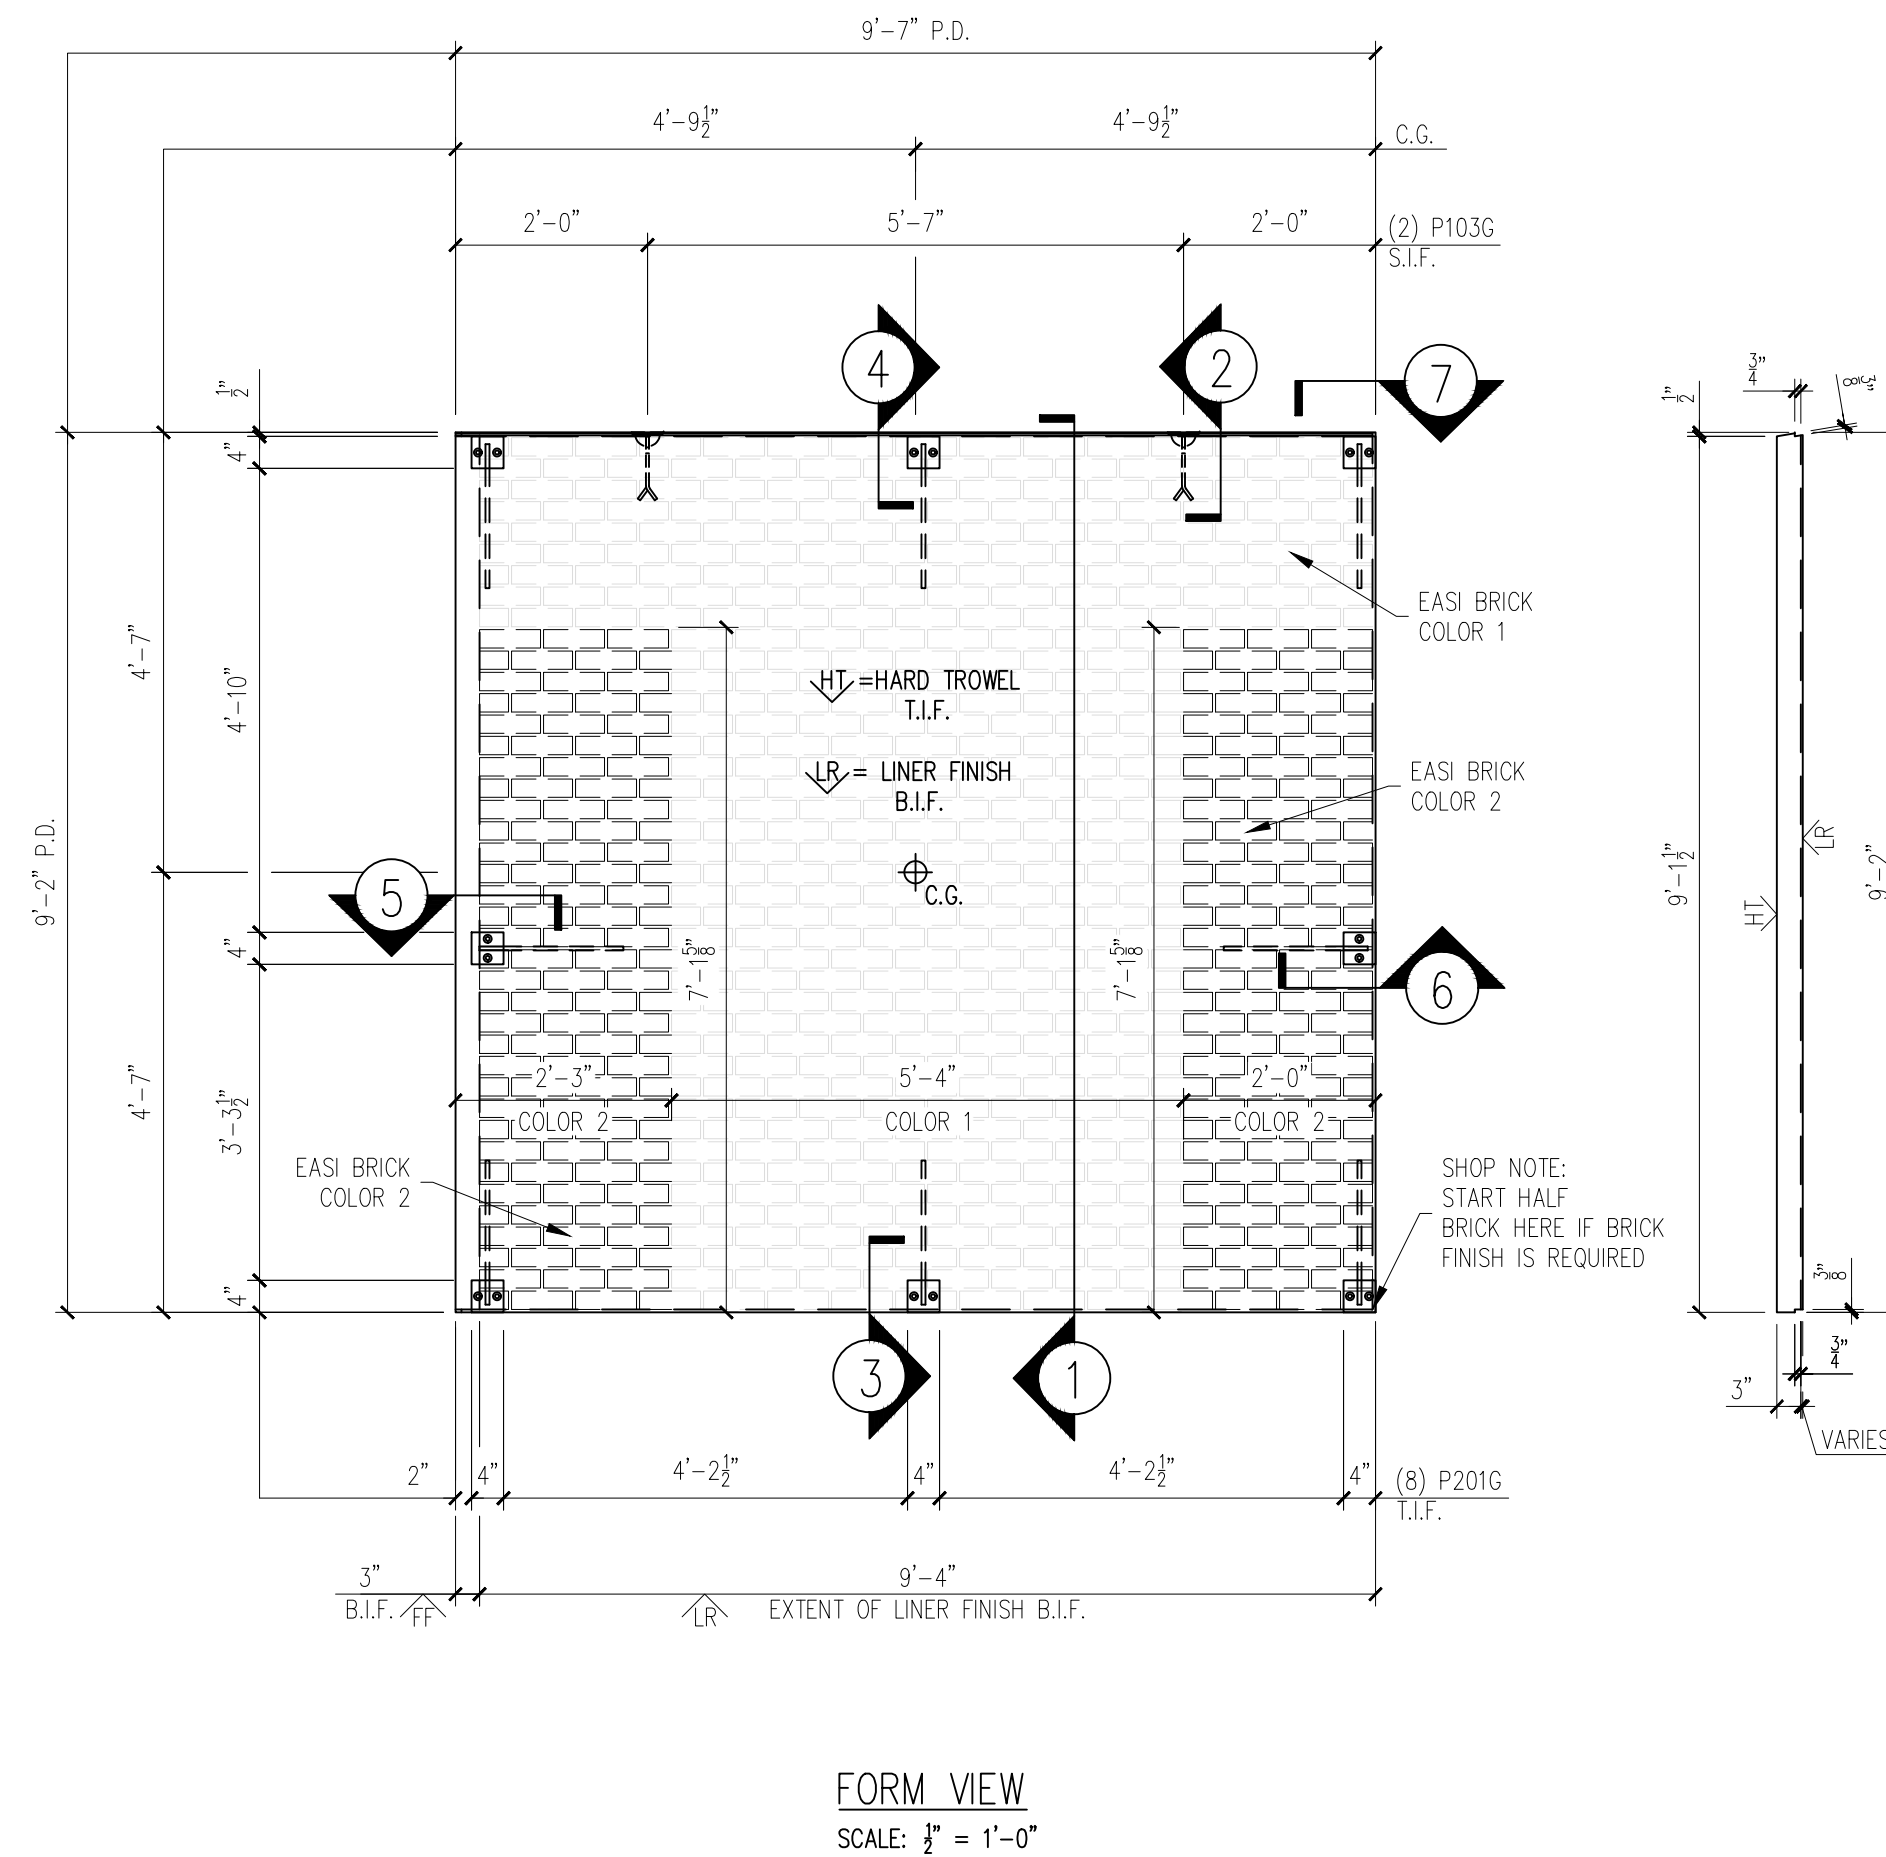
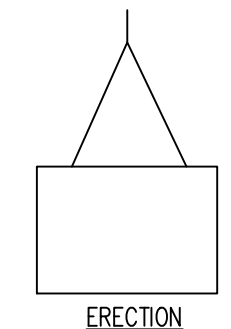
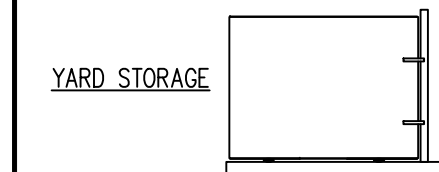


25-3470
CCHS Precast Buildings
Left Hand Dugout
ID - CVW
Wall - WP-01
Weight - 3,550
1 Required

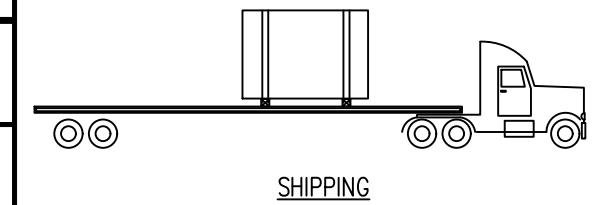

BILL OF MATERIALS		
MARK #	DESCRIPTION	QTY
P103G	2 TON RL-4 TECH ERECTION ANCHOR (79527) (GALV.)	2
P201G	4"X4"X $\frac{3}{8}$ "W/(2) $\frac{3}{8}$ " ϕ X 1 $\frac{1}{2}$ " H.A.S. W/ 1'-4" BENT REBAR (GALVANIZED)	8

HANDLING INSTRUCTIONS

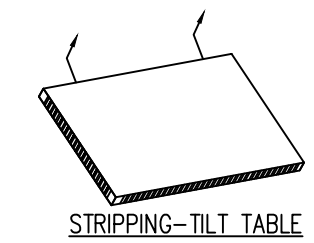

CONCRETE INSTRUCTIONS	
CONCRETE RELEASE @ 2,500 P.S.I.	
CONCRETE @ 28 DAYS: 5,000 P.S.I.	
CONCRETE MIXES	
CONCRETE - GRAY	VOLUME = 0.87 C.Y.
CONCRETE - MIX 1	VOLUME = - C.Y.
CONCRETE - MIX 2	VOLUME = - C.Y.
SOFT SOUND	VOLUME = - C.Y.
TOTALS	VOLUME = 0.87 C.Y.

FINISHING INSTRUCTIONS

LR = LINER FINISH

FF = FORM FINISH

HT = HARD TROWEL FINISH

H = 9'-2"	SQ.FT.(T.I.F.) = 87.38
W = 9'-7"	SQ.FT.(T.I.F.) = -
D = 3"	SQ.FT.(T.I.F.) = -

CONTROL NUMBERS:

-

-

CHECKED BY:	DATE:
APPROVED BY:	DATE:

<u>PRODUCT</u>	<u>SALES ORDER NUMBER</u>
BUILDING	-
<u>SHEET NUMBER</u>	<u>NUMBER REQUIRED</u>
1 OF 2	1

DATE	DESCRIPTION	REV.	INI.
		△1	
		△2	
		△3	
		△4	
		△5	

PROJECT: 50'x10'x9'-10" SOFTBALL DUGOUT
5185 FORT CAMPBELL BOULEVARD
HOPKINSVILLE, KY 42240
CONTRACTOR: CHRISTIAN COUNTY SCHOOLS

SCALE
NTS

DRAWN BY
ETI


CHECK BY
WCR

ISSUE DATE
07.17.26



PIECE MARK
WP-01

EASI-SET® WORLDWIDE
5119 Callett Rd. • Midland, VA 22728 • info@EasiSet.com
www.EasiSet.com • 800-547-4045 • Fax 540-439-2541
WORLDWIDE

25-3470
CCHS Precast Buildings
Left Hand Dugout
ID - CVW
Wall - WP-01
Weight - 3,550
1 Required

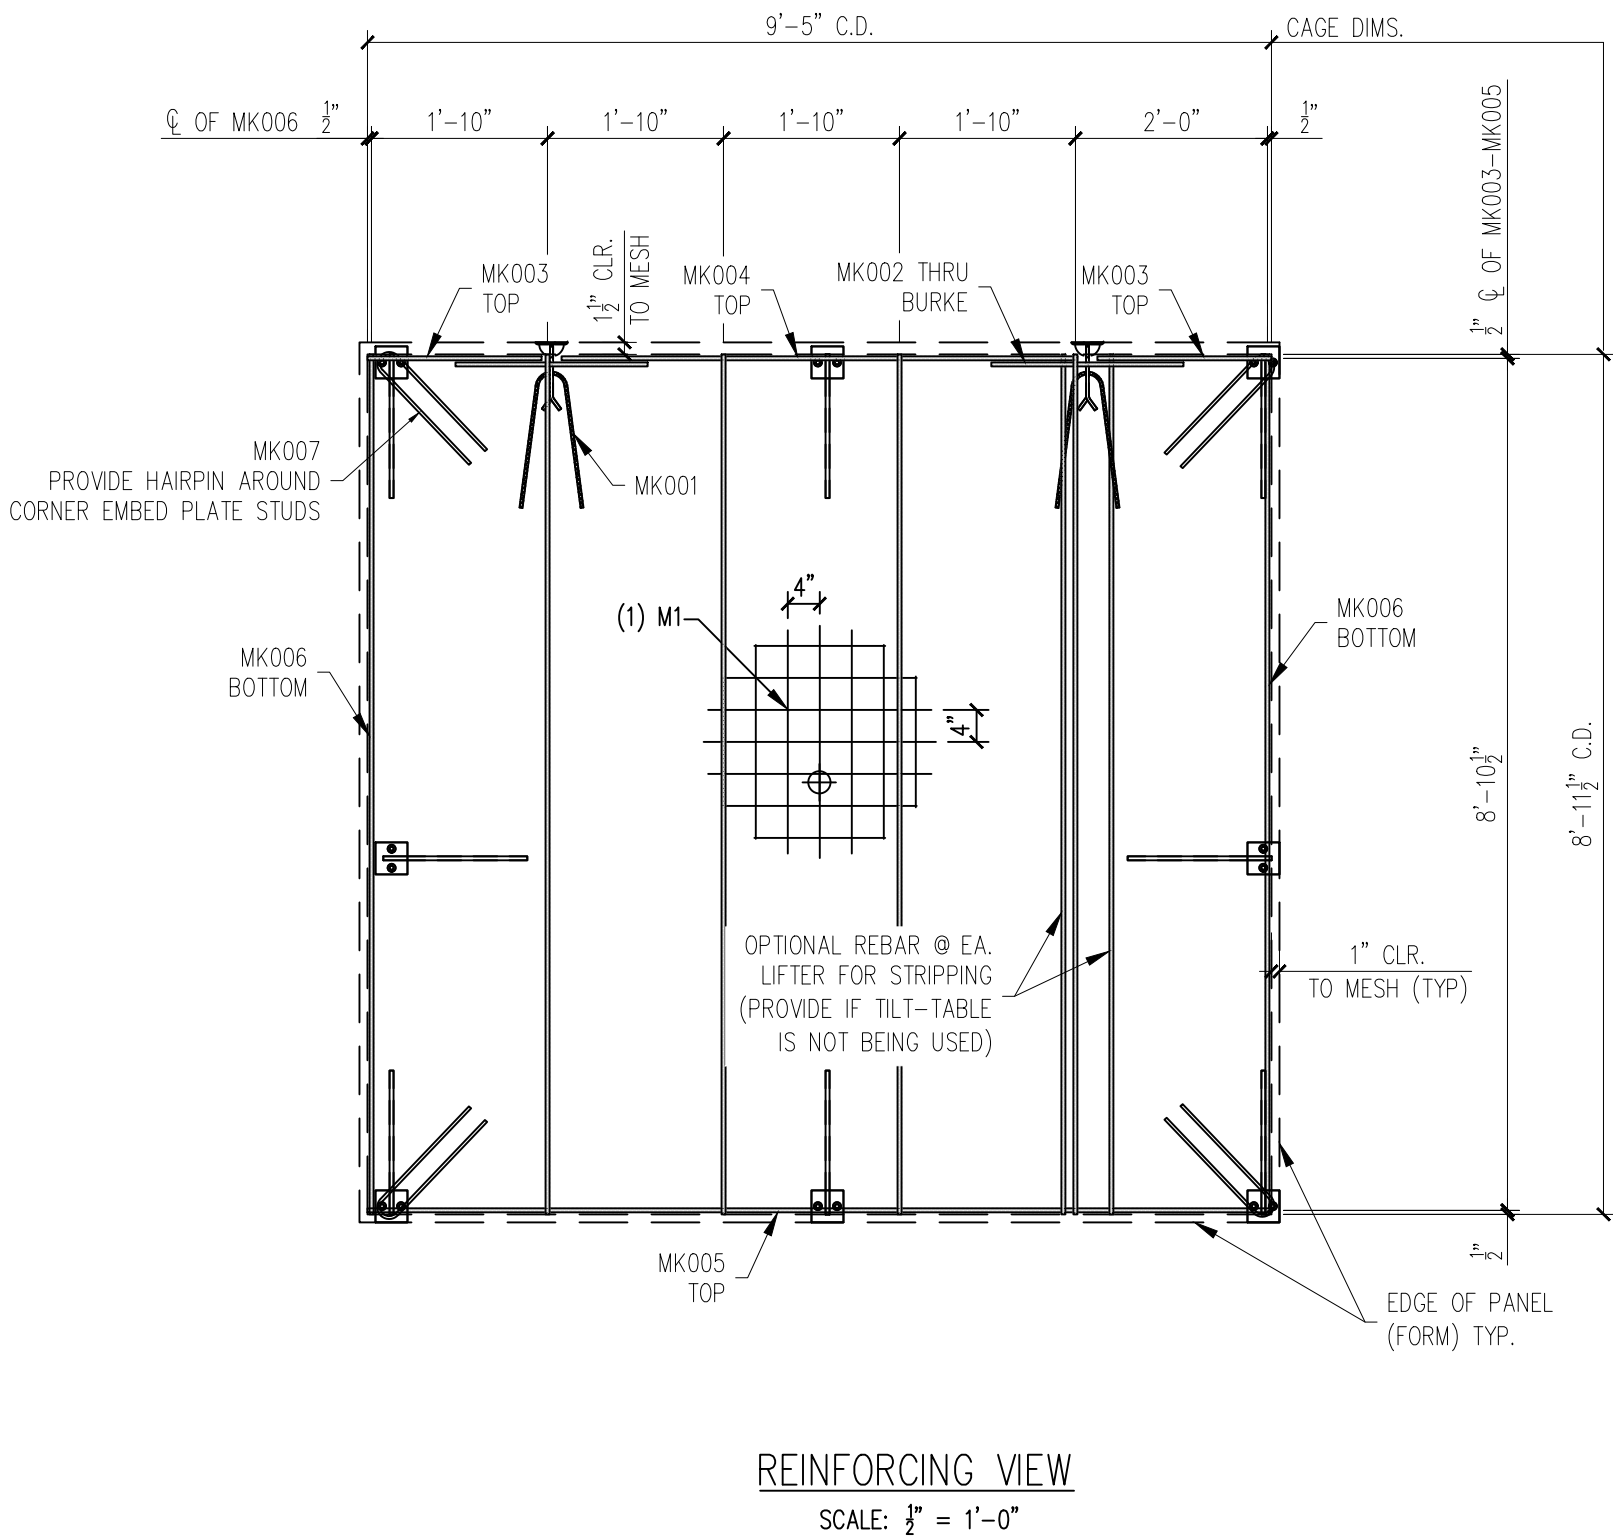

NOTE:
DIMENSIONS PROVIDED ARE PULLED FROM EDGE OF CAGE TO CENTERLINE OF REBAR AND TO CENTER OF REBAR TO CENTER OF REBAR

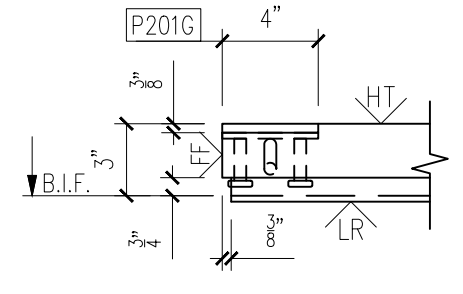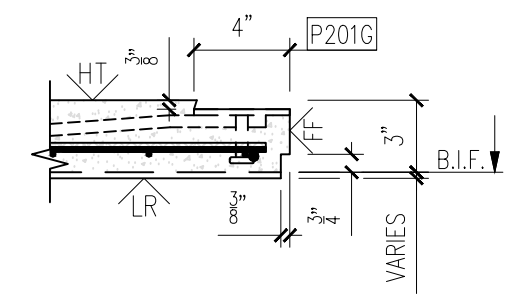

MESSAGE CENTER

1. REFER TO DETAILS AND SECTION FOR REINFORCEMENT PLACEMENT
2. SUPPLEMENTAL STEEL FOR STRIPPING AND HANDLING MAY BE ADDED AS REQUIRED.

NOTE:
1. CONSTRUCT REBAR-MESH CAGE ACCORDING TO THE DRAWINGS. SECURE LIFTING APPARATUS TO FORM AND ADD PROPER REINFORCEMENT. PLACE REBAR-MESH CAGE AND HAIRPINS AT INSERTS WITH PROPER CLEARANCES (PER DRAWINGS).

PRODUCT	SALES ORDER NUMBER
BUILDING	-
SHEET NUMBER	NUMBER REQUIRED
2 OF 2	1

12

11

10

REINFORCING SCHEDULE		
MARK #	DESCRIPTION	QTY.
MK001	#3 X 3'-0"	2
MK002	#3 X 2'-0"	2
MK003	#3 X 1'-9 3/4"	2
MK004	#3 X 5'-4 1/2"	1
MK005	#3 X 9'-5"	1
MK006	#3 X 8'-11 1/2"	6
MK007	#3 X 3'-1"	4
MESH SCHEDULE		
MARK #	DESCRIPTION	QTY.
M1	W4XW4 4"X4" WWF 8'-11 1/2" X 9'-5"	1

REV	INI.	DESCRIPTION	DATE
1	-	-	-
2	-	-	-
3	-	-	-
4	-	-	-

PROJECT: 50'x10'x9'-10" SOFTBALL DUGOUT
5185 FORT CAMPBELL BOULEVARD
HOPKINSVILLE, KY 42240
CONTRACTOR: CHRISTIAN COUNTY SCHOOLS

SCALE NTS
DRAWN BY FTL
CHECK BY WCR
ISSUE DATE 07.17.26
PIECE MARK WP-01