



25-3470
CCHS Precast Buildings
Left Hand Dugout
ID - CVW
Wall - WP-03
Weight - 7,535
1 Required

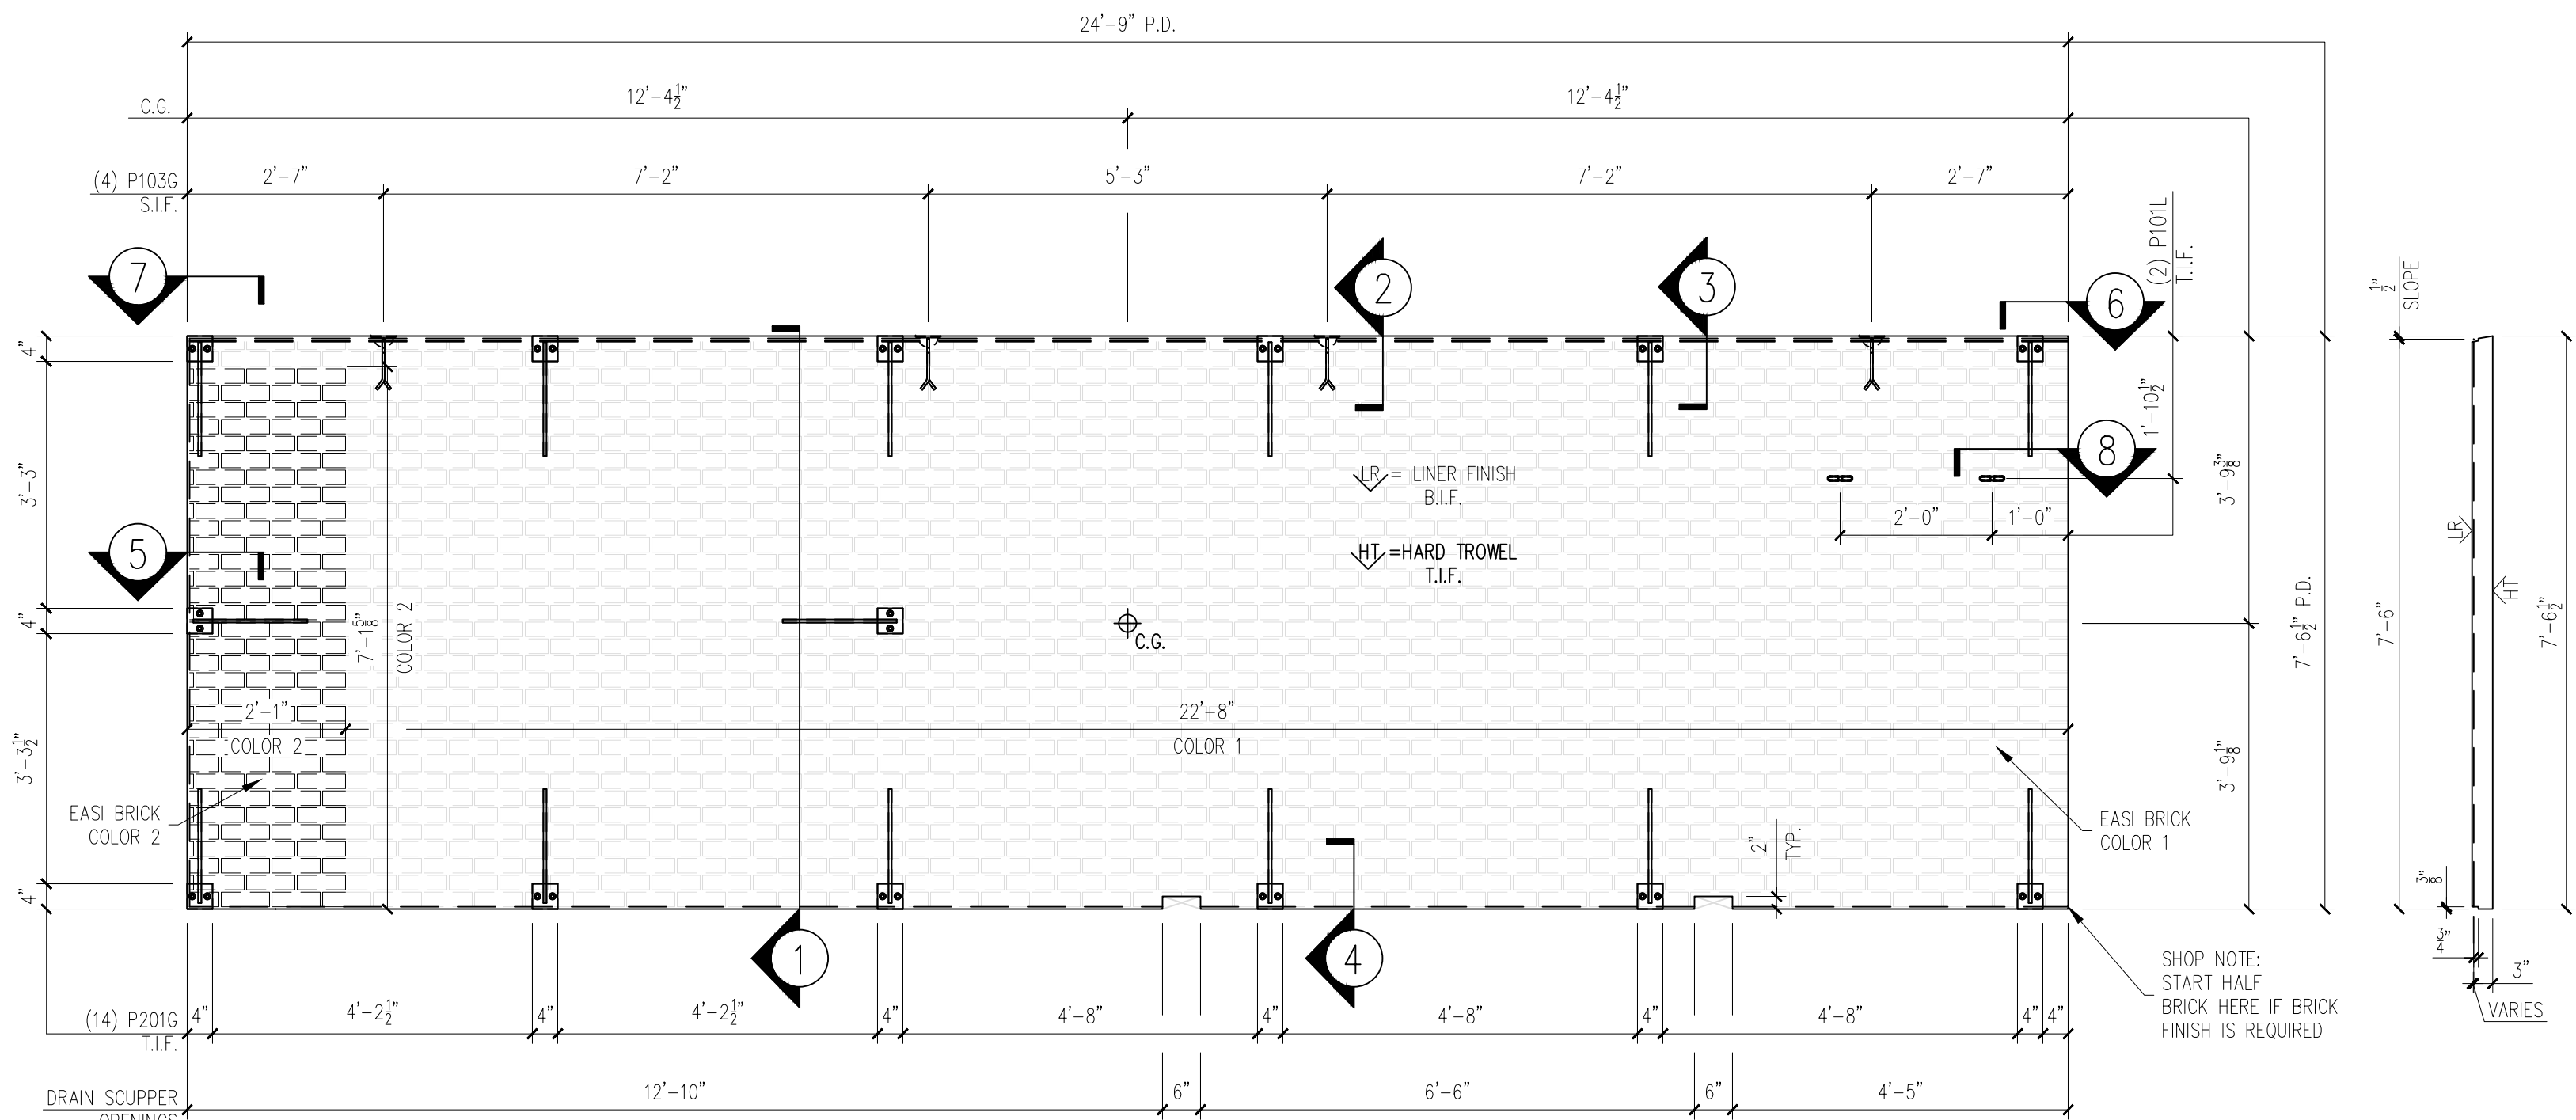

FORM VIEW
SCALE: 1/2" = 1'-0"

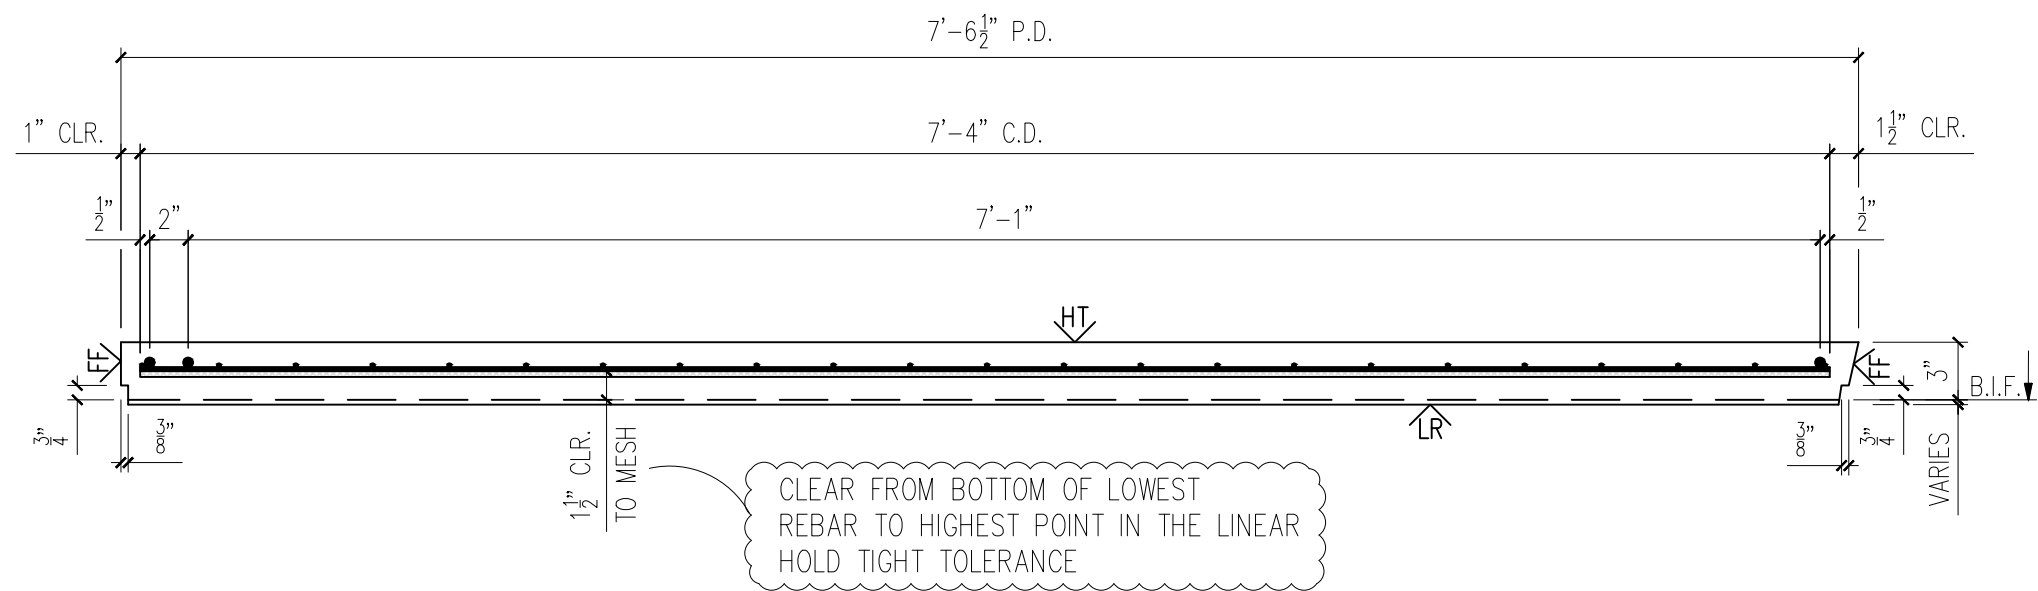





MESSAGE CENTER

1. REFER TO DETAILS AND SECTION FOR REINFORCEMENT PLACEMENT
2. SHOP TICKET SHOWS EXTERIOR FINISH CAST FACE DOWN

CHECKED BY: DATE:
APPROVED BY: DATE:

BILL OF MATERIALS		
MARK #	DESCRIPTION	QTY.
P103G	2 TON RL-4 TECH ERECTION ANCHOR (79527) (GALV.)	4
P201G	4"X4"X8" W/(2) 8"ØX1 1/2" HAS W/1'-4" BENT REBAR	14
P101L	1/2"Ø X 1 1/2" F-63 FLARED THIN SLAB COIL INSERT (ELECTROPLATED)	2

HANDLING INSTRUCTIONS

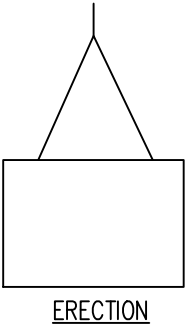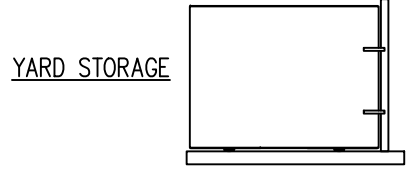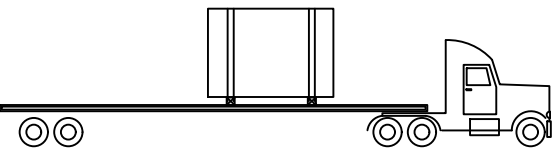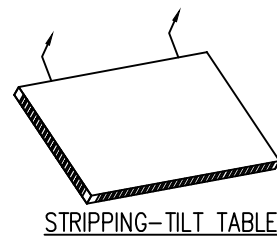

CONCRETE INSTRUCTIONS

CONCRETE RELBRSE @ 2,500 P.S.I.
CONCRETE @ 28 DAYS: 5,000 P.S.I.

CONCRETE MIXES

CONCRETE - GRAY	VOLUME = 1.86	C.Y.
CONCRETE - MIX 1	VOLUME = -	C.Y.
CONCRETE - MIX 2	VOLUME = -	C.Y.
SOFT SOUND	VOLUME = -	C.Y.
TOTALS	VOLUME = 1.86	C.Y.
WEIGHT: 7,535 LBS.		

FINISHING INSTRUCTIONS

L.F. = LINER FINISH

F.F. = FORM FINISH

H.T. = HARD TROWEL FINISH

H = 7'-6 1/2"	SQ.FT.(T.I.F.) = 185.45
W = 24'-9"	SQ.FT.(T.I.F.) = -
D = 3"	SQ.FT.(T.I.F.) = -

CONTROL NUMBERS:

PRODUCT BUILDING	SALES ORDER NUMBER
SHEET NUMBER	NUMBER REQUIRED
1 OF 2	1

REV	INI	DESCRIPTION	DATE
-	-	-	-
-	-	-	-
-	-	-	-
-	-	-	-

PROJECT: 50'X10'X9'-10" SOFTBALL DUGOUT
5185 FORT CAMPBELL BOULEVARD
HOPKINSVILLE, KY 42240
CONTRACTOR: CHRISTIAN COUNTY SCHOOLS

SCALE
NTS

DRAWN BY
FTL

CHECK BY
WCR

ISSUE DATE
07.20.26


PIECE MARK
WP-03

EASI-SET® WORLDWIDE












5119 Catlett Rd. • Midland, VA 22728 • info@EasiSet.com
www.EasiSet.com • 800-547-4045 • Fax 540-439-2541

25-3470
CCHS Precast Buildings
Left Hand Dugout
ID - CVW
Wall - WP-03
Weight - 7,535
1 Required

NOTE:
DIMENSIONS PROVIDED ARE PULLED FROM EDGE OF
CAGE TO CENTERLINE OF REBAR AND TO CENTER
OF REBAR TO CENTER OF REBAR

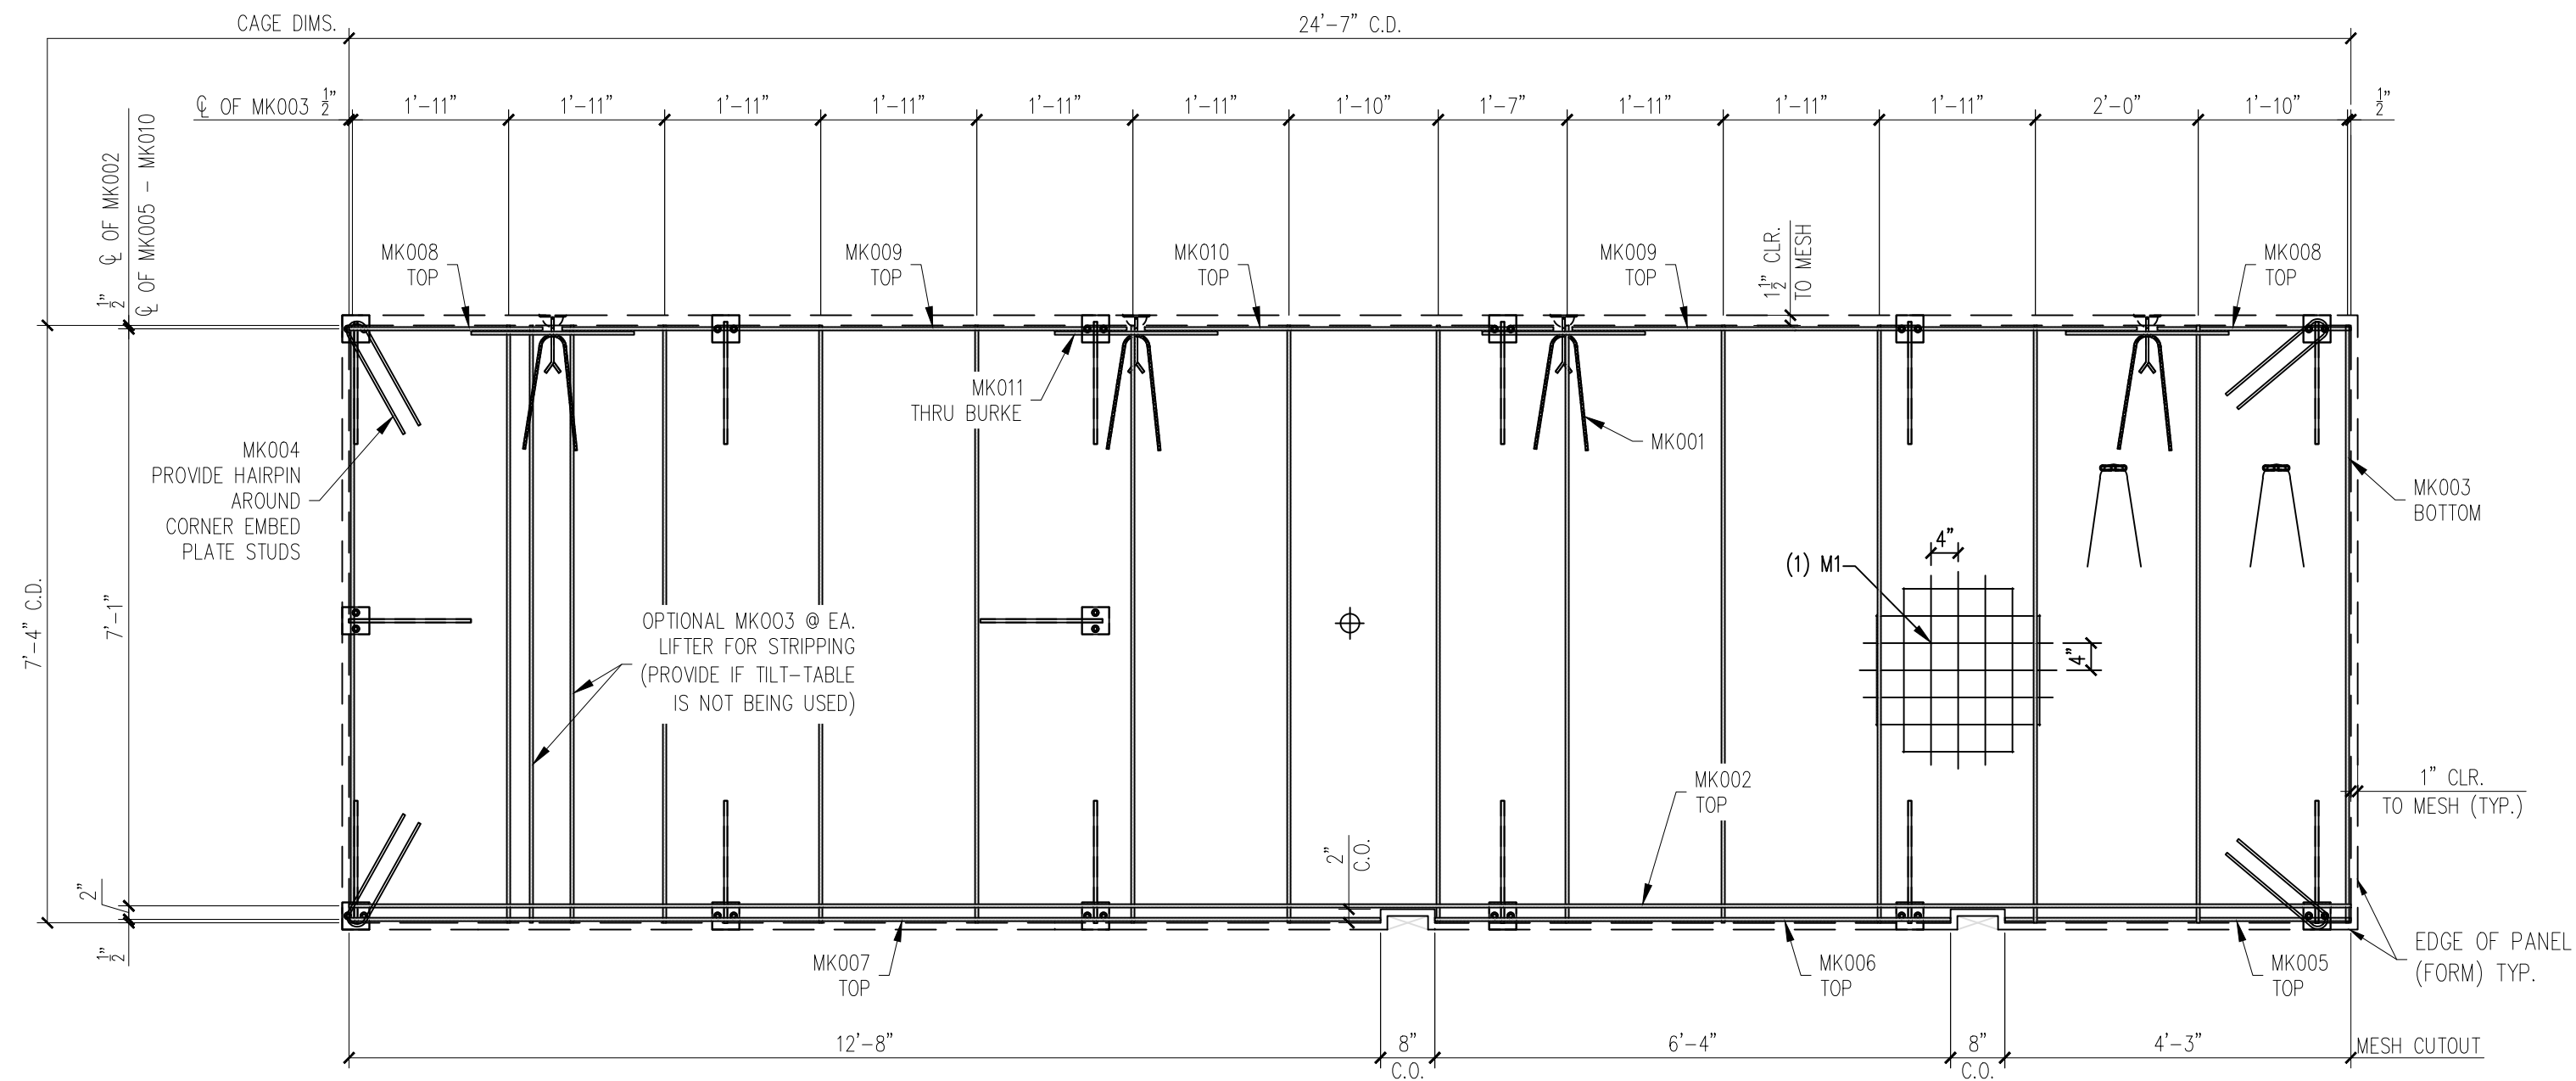

REINFORCING VIEW
SCALE: $\frac{1}{2}" = 1'-0"$

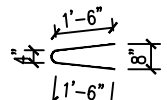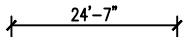 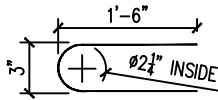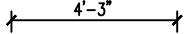 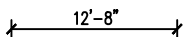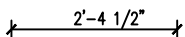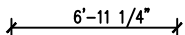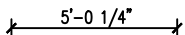 REINFORCING SCHEDULE			
MARK	#	DESCRIPTION	QTY.
MK001	#3 X 3'-0"		6
MK002	#3 X 24'-7"		1
MK003	#3 X 7'-4"		14
MK004	#3 X 3'-1"		4
MK005	#3 X 4'-3"		1
MK006	#3 X 6'-4"		1
MK007	#3 X 12'-8"		1
MK008	#3 X 2'-4 1/2"		2
MK009	#3 X 6'-11 1/4"		2
MK010	#3 X 5'-0 1/4"		1
MK011	#3 X 2'-0"		4
MESH SCHEDULE			
MARK	#	DESCRIPTION	QTY.
M1	W4XW4 4"x4" WWF	24'-7" X 7'-4"	1


DATE	DESCRIPTION	INI.	REV.
-	-	-	△
-	-	-	△
-	-	-	△
-	-	-	△
-	-	-	△




5119 Catlett Rd. • Midland, VA 22728 • info@EasiSet.com

www.EasiSet.com • 800-547-4045 • Fax 540-439-2541


EASI-SET® WORLDWIDE

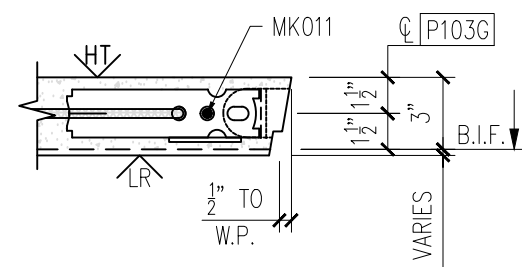


2

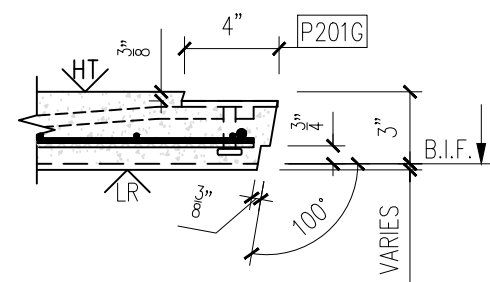


3

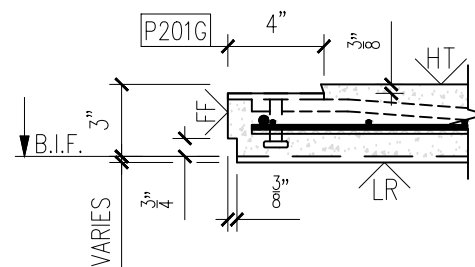


4

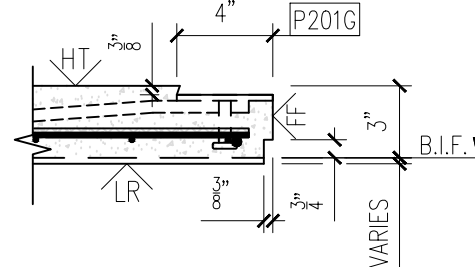


5

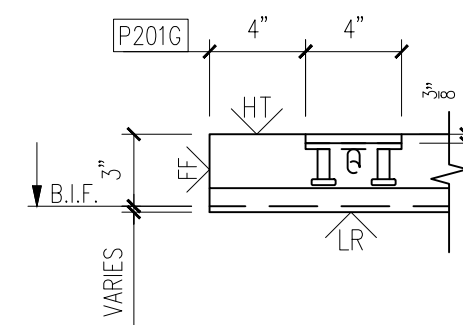

6

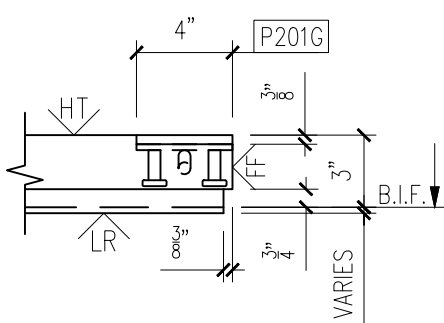

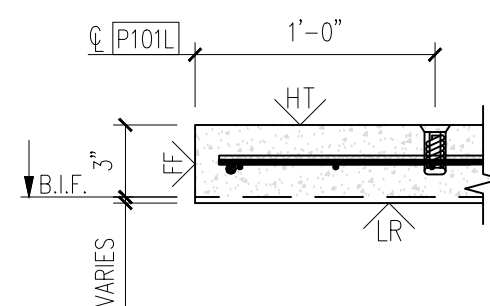7

8

MESSAGE CENTER

1. REFER TO DETAILS AND SECTION
FOR REINFORCEMENT PLACEMENT

2. SUPPLEMENTAL STEEL FOR STRIPPING AND HANDLING MAY BE ADDED AS REQUIRED.

CHECKED BY:

DATE: _____

APPROVED BY:

DATE:

NOTE:

1. CONSTRUCT REBAR-MESH CAGE ACCORDING TO THE DRAWINGS. SECURE LIFTING APPARATUS TO FORM AND ADD PROPER REINFORCEMENT. PLACE REBAR-MESH CAGE AND HAIRPINS AT INSERTS WITH PROPER CLEARANCES (PER DRAWINGS).

<u>PRODUCT</u>	<u>SALES ORDER NUMBER</u>
BUILDING	-
<u>SHEET NUMBER</u>	<u>NUMBER REQUIRED</u>
2 OF 2	1

PROJECT: 50'X10'X9'-10" SOFTBALL DUGOUT
5185 FORT CAMPBELL BOULEVARD
HOPKINSVILLE, KY 42240
CONTRACTOR: CHRISTIAN COUNTY SCHOOLS

SCALE NTS
DRAWN BY FTL
CHECK BY WCR
ISSUE DATE 07.20.26
PIECE MARK WP-03

EASI-SET® WORLDWIDE
 5119 Cattlett Rd. • Midland, VA 22728 • info@EasiSet.com
 www.EasiSet.com • 800-547-4045 • Fax 540-439-2541