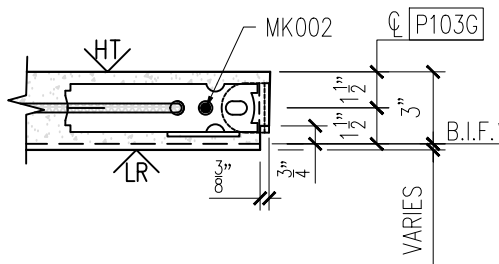
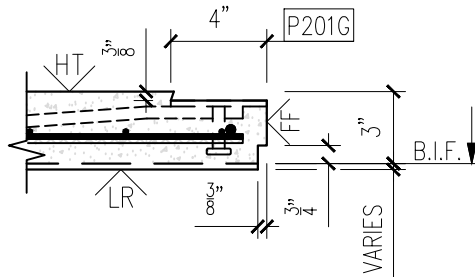
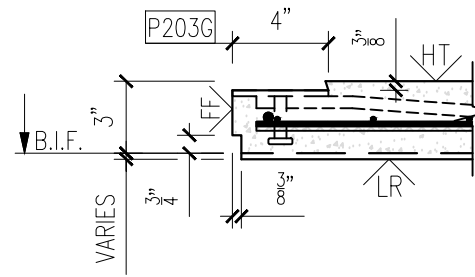
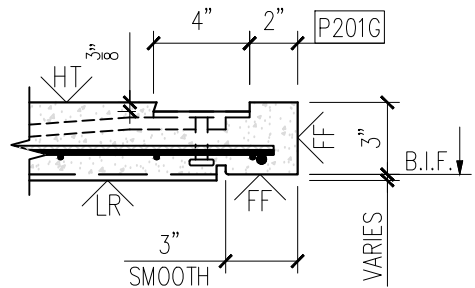
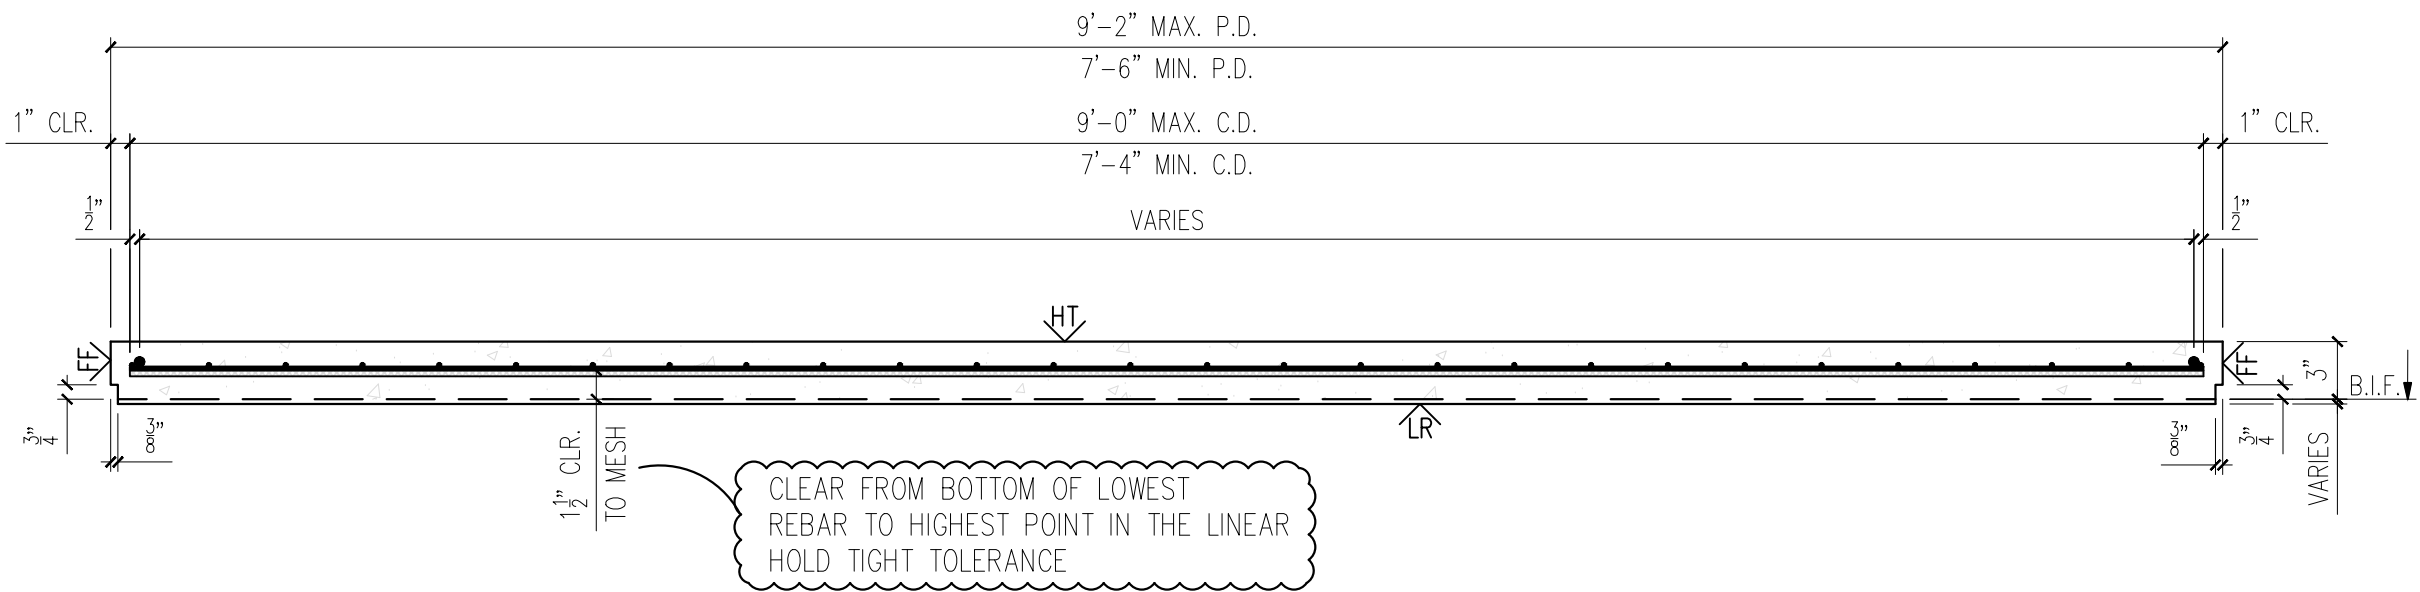
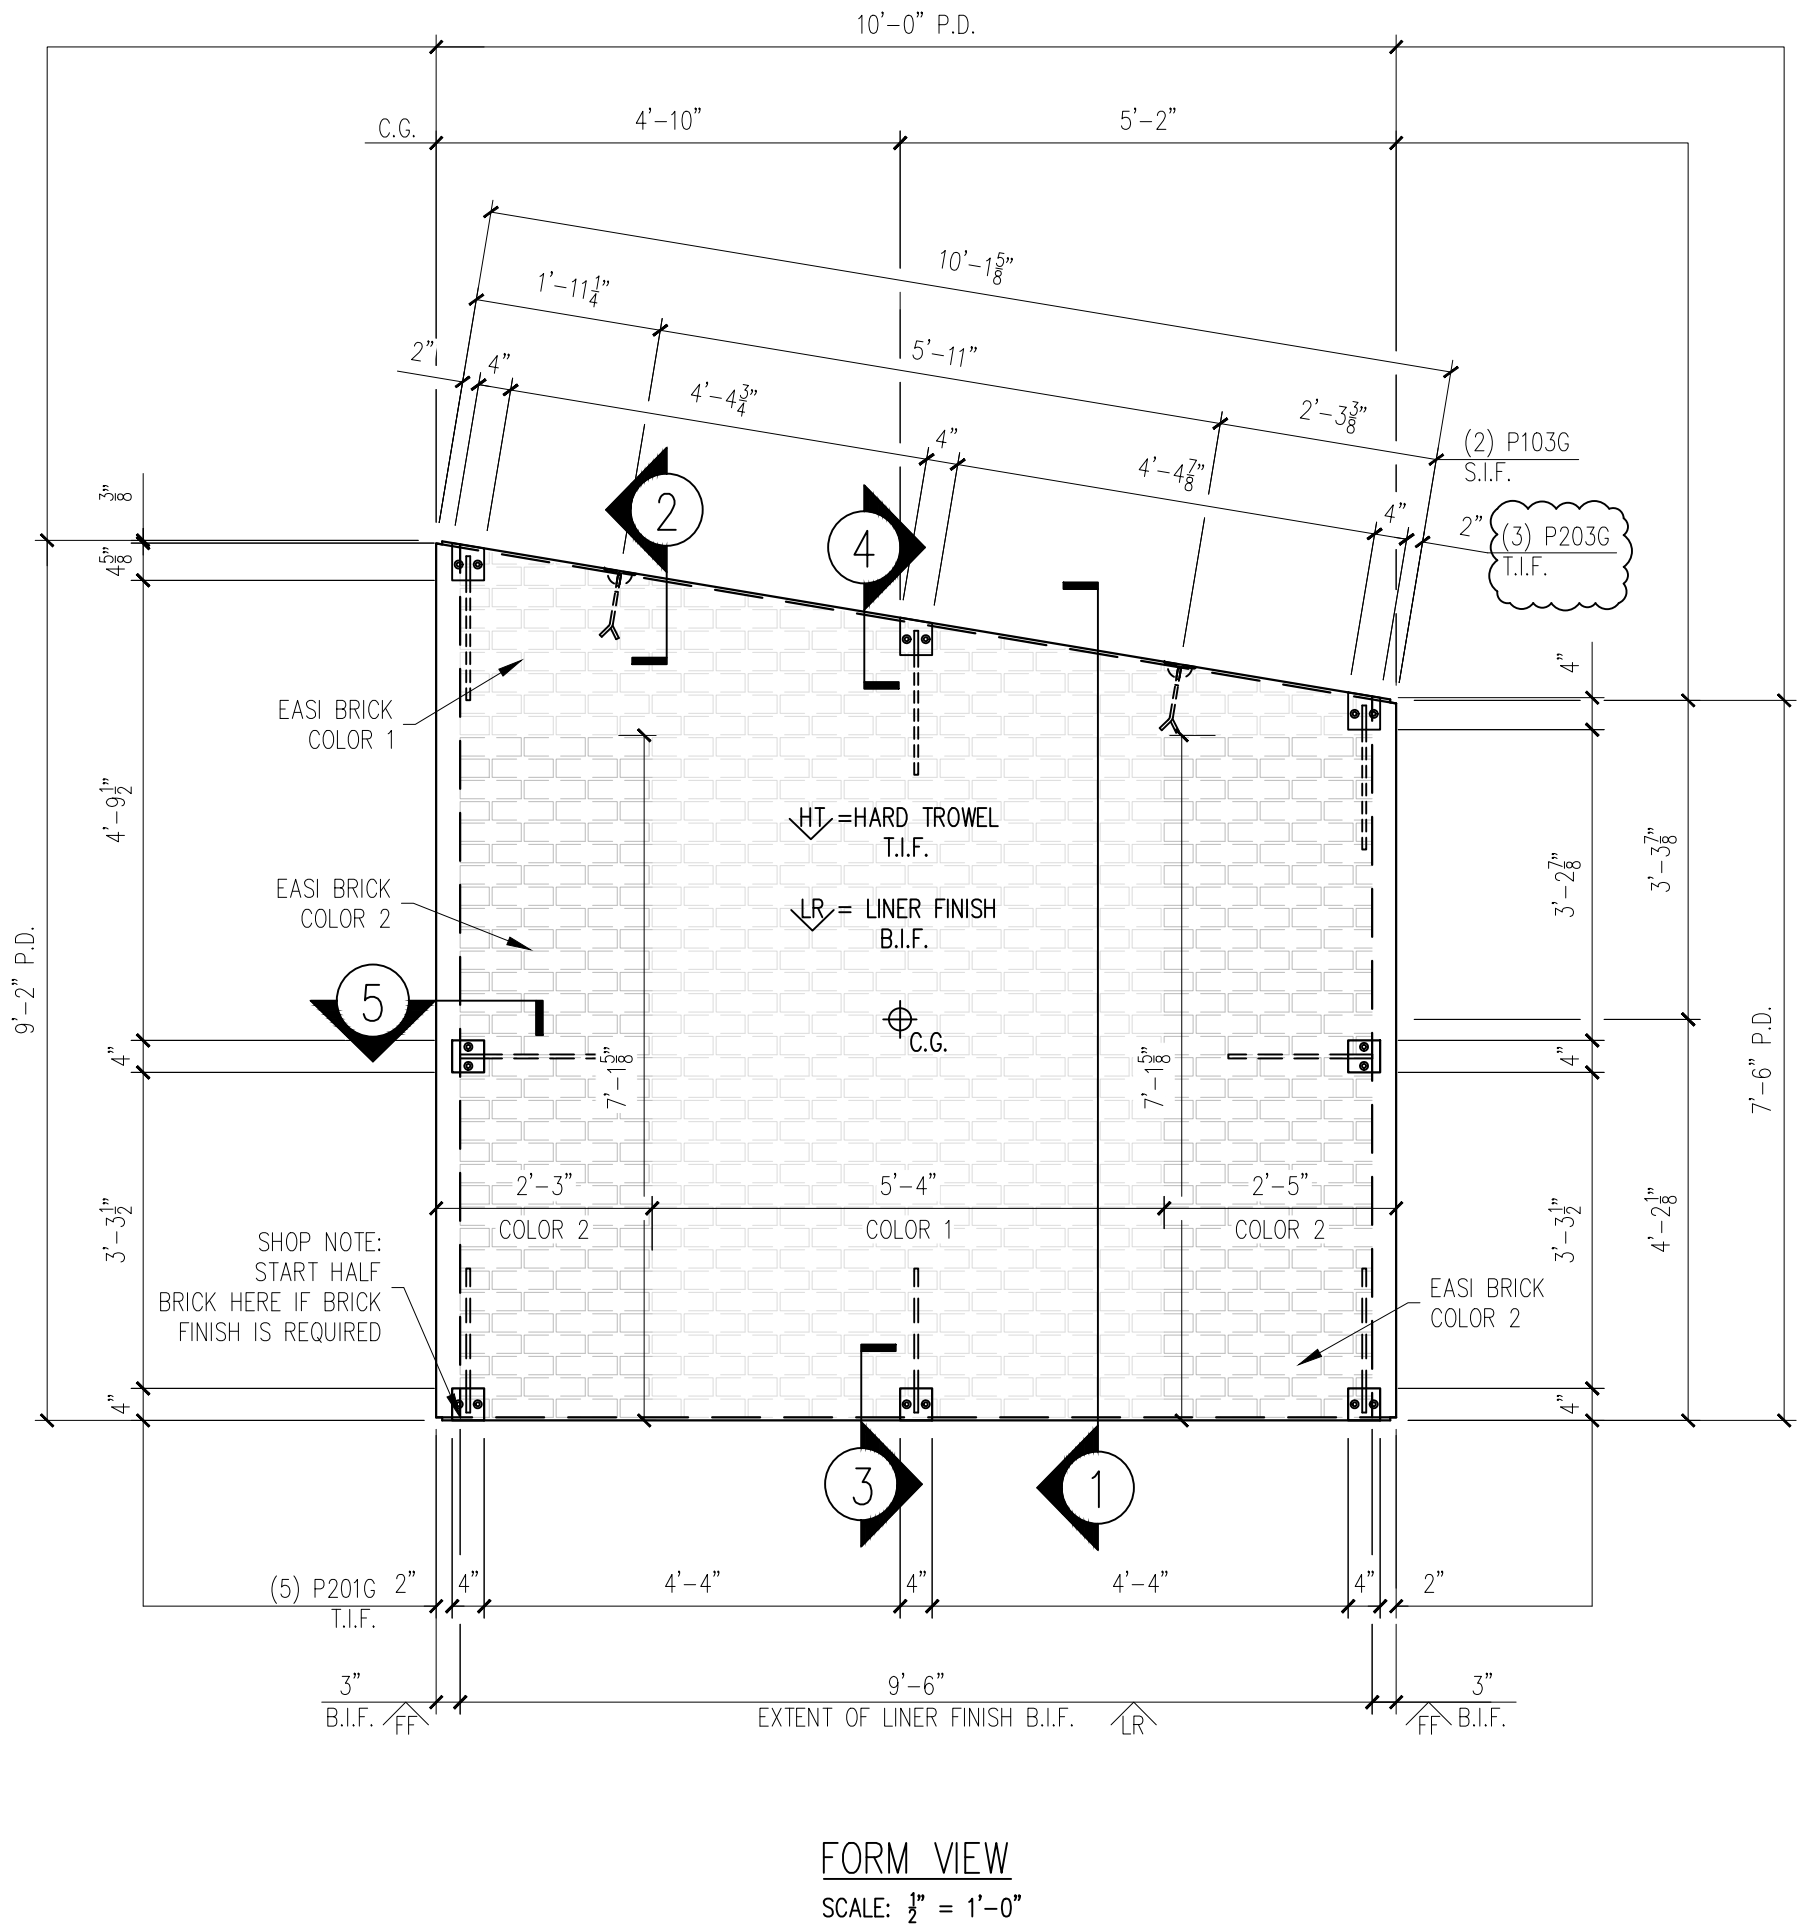
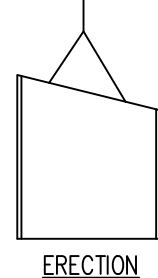
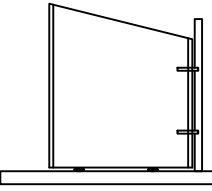
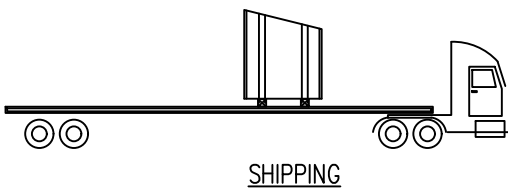
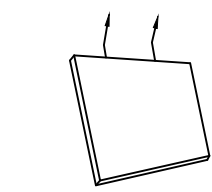


25-3470
CCHS Precast Buildings
Left Hand Dugout
ID - CVW
Wall - WP-05
Weight - 3,380
1 Required



BILL OF MATERIALS		
MARK #	DESCRIPTION	QTY.
P103G	2 TON RL-4 TECH ERECTION ANCHOR (79527) (GALV.)	2
P201G	4"x4"x3/8"W/(2) 3/8"Ø X 1 1/2" H.A.S. W/ 1'-4" BENT REBAR (GALVANIZED)	5
P203G	4"x4"x3/8"W/(2) 3/8"Ø X 1 1/2" H.A.S. W/ 1'-4" BENT REBAR (GALV.)	3

HANDLING INSTRUCTIONS



CONCRETE INSTRUCTIONS

CONCRETE RELEASE @ 2,500 P.S.I.
CONCRETE @ 28 DAYS: 5,000 P.S.I.

CONCRETE MIXES

CONCRETE - GRAY	VOLUME = 0.83	C.Y.
CONCRETE - MIX 1	VOLUME = -	C.Y.
CONCRETE - MIX 2	VOLUME = -	C.Y.
SOFT SOUND	VOLUME = -	C.Y.
TOTALS	VOLUME = 0.83	C.Y.

WEIGHT: 3,380 LBS.

FINISHING INSTRUCTIONS

LR = LINER FINISH

FF = FORM FINISH

HT = HARD TROWEL FINISH

H = 9'-2"	SQ.FT.(T.I.F.) = 83.13
W = 10'-0"	SQ.FT.(T.I.F.) = -
D = 3"	SQ.FT.(T.I.F.) = -

CONTROL NUMBERS:

PRODUCT	SALES ORDER NUMBER
BUILDING	-
SHEET NUMBER	NUMBER REQUIRED
1 OF 2	1

MESSAGE CENTER

- REFER TO DETAILS AND SECTION FOR REINFORCEMENT PLACEMENT
- SHOP TICKET SHOWS EXTERIOR FINISH CAST FACE DOWN

CHECKED BY: DATE:
APPROVED BY: DATE:

EASI-SET® WORLDWIDE
5119 Catlett Rd. • Midland, VA 22728 • info@EasiSet.com
www.EasiSet.com • 800-547-4045 • Fax 540-439-2541

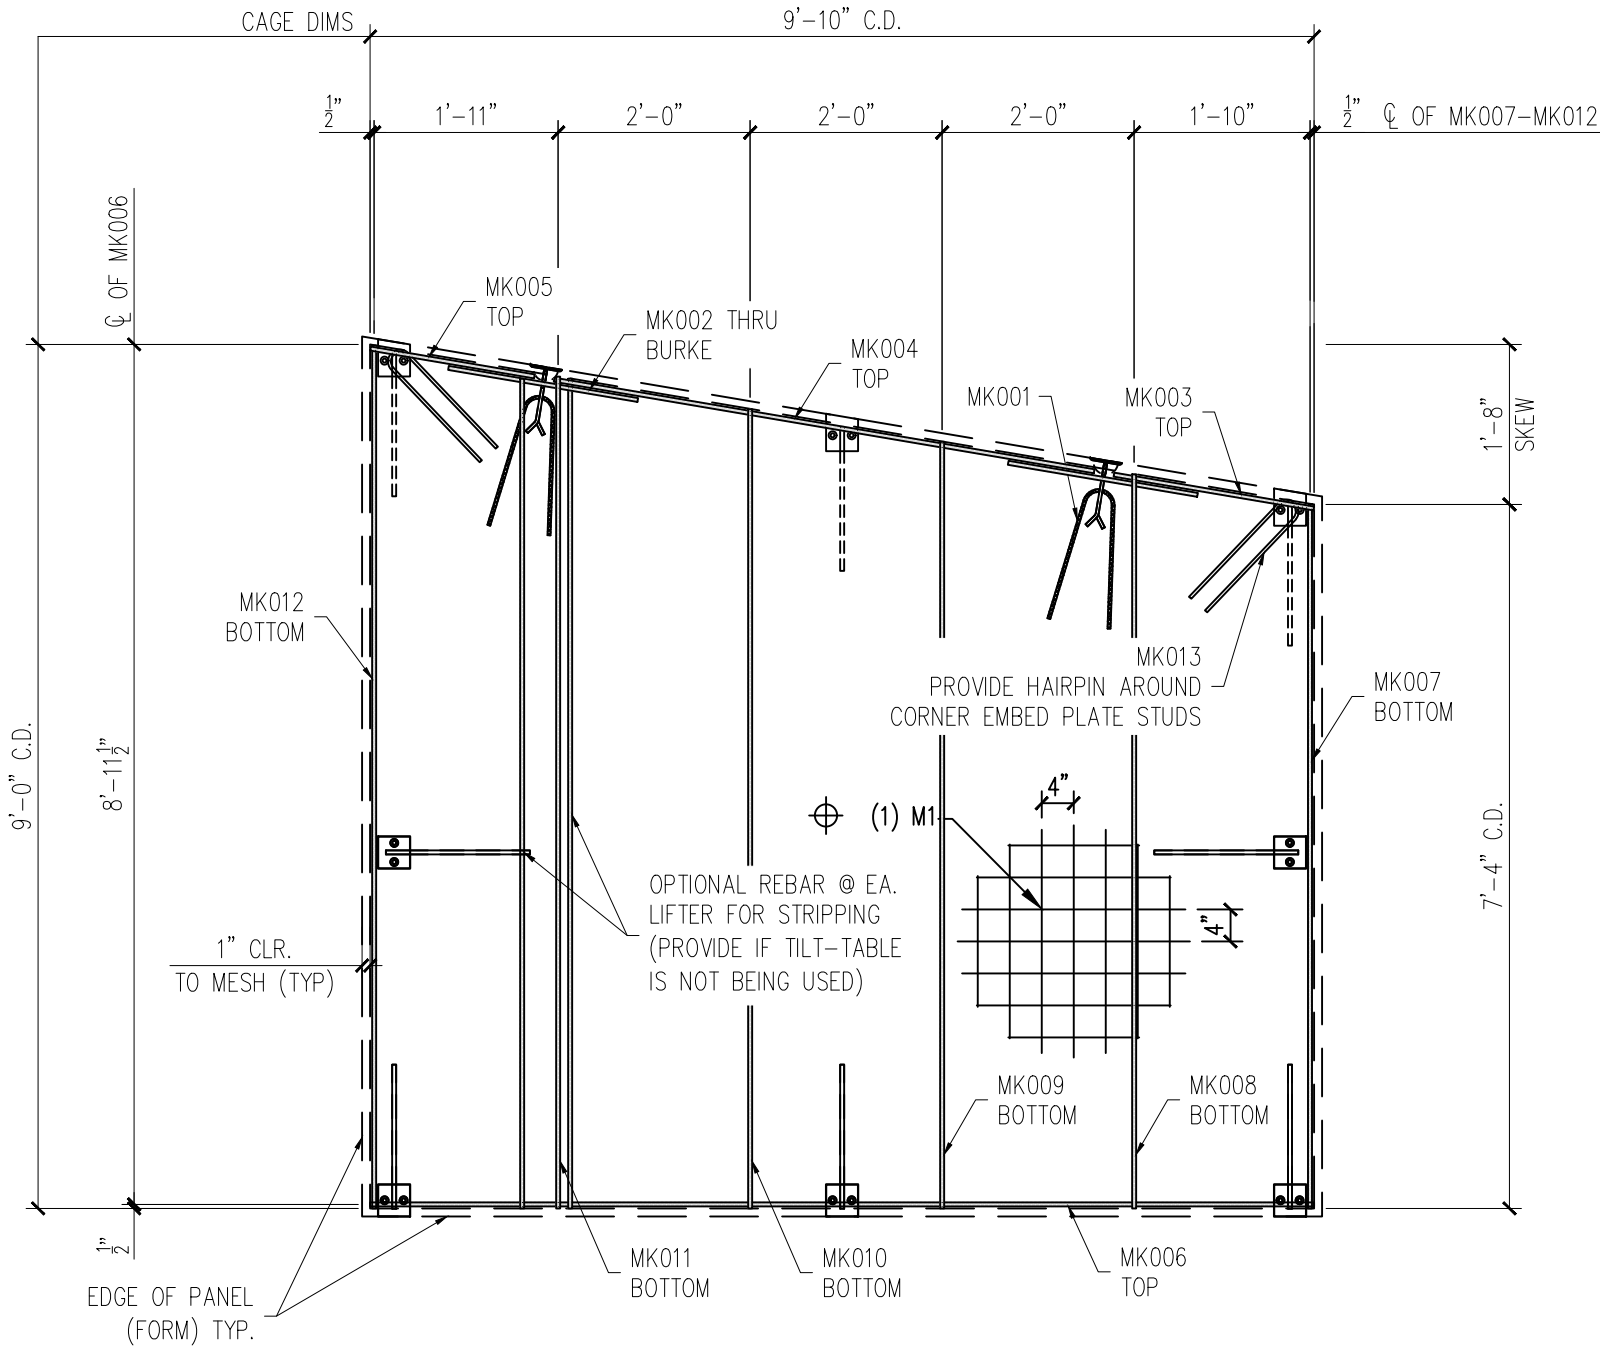
DATE	DESCRIPTION	INI.	REV
08.05.26	REVISED PLATE NUMBER	WCR	Δ1
			Δ2
			Δ3
			Δ4
			Δ5

PROJECT: 50'x10'x9'-10" SOFTBALL DUGOUT
5185 FORT CAMPBELL BOULEVARD
HOPKINSVILLE, KY 42240
CONTRACTOR: CHRISTIAN COUNTY SCHOOLS

SCALE NTS
DRAWN BY FTL
CHECK BY WCR
ISSUE DATE 07.17.26
PIECE MARK WP-05

25-3470
CCHS Precast Buildings
Left Hand Dugout
ID - CVW
Wall - WP-05
Weight - 3,380
1 Required

NOTE:
DIMENSIONS PROVIDED ARE PULLED FROM EDGE OF
CAGE TO CENTERLINE OF REBAR AND TO CENTER
OF REBAR TO CENTER OF REBAR



REINFORCING VIEW
SCALE: 1/2" = 1'-0"

12

11

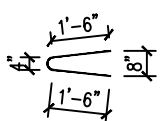
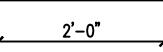
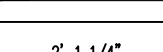
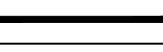
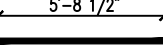
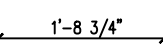
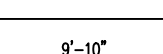
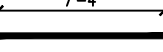
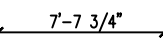
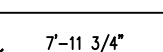
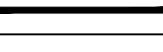
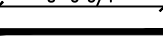
10

MESSAGE CENTER

1. REFER TO DETAILS AND SECTION FOR REINFORCEMENT PLACEMENT
2. SUPPLEMENTAL STEEL FOR STRIPPING AND HANDLING MAY BE ADDED AS REQUIRED.

NOTE:
1. CONSTRUCT REBAR-MESH CAGE ACCORDING TO THE DRAWINGS. SECURE LIFTING APPARATUS TO FORM AND ADD PROPER REINFORCEMENT. PLACE REBAR-MESH CAGE AND HAIRPINS AT INSERTS WITH PROPER CLEARANCES (PER DRAWINGS).

PRODUCT	SALES ORDER NUMBER
BUILDING	-
SHEET NUMBER	NUMBER REQUIRED
2 OF 2	1

REINFORCING SCHEDULE		
MARK #	DESCRIPTION	QTY.
MK001	#3 X 3'-0" 	2
MK002	#3 X 2'-0" 	2
MK003	#3 X 2'-1 1/4" 	1
MK004	#3 X 5'-8 1/2" 	1
MK005	#3 X 1'-8 3/4" 	1
MK006	#3 X 9'-10" 	1
MK007	#3 X 7'-4" 	1
MK008	#3 X 7'-7 3/4" 	1
MK009	#3 X 7'-11 3/4" 	1
MK010	#3 X 8'-3 3/4" 	1
MK011	#3 X 8'-8" 	1
MK012	#3 X 8'-11 3/4" 	1
MK013	#3 X 3'-1" 	2
MESH SCHEDULE		
MARK #	DESCRIPTION	QTY.
M1	W4XW4 4"X4" WWF 9'-0" X 9'-10"	1

REV	INI.	WCR	DATE	DESCRIPTION
			08.05.26	REVISED PLATE NUMBER

PROJECT: 50'x10'x9'-10" SOFTBALL DUGOUT
5185 FORT CAMPBELL BOULEVARD
HOPKINSVILLE, KY 42240
CONTRACTOR: CHRISTIAN COUNTY SCHOOLS

SCALE NTS
DRAWN BY FTL
CHECK BY WCR
ISSUE DATE 07.17.26
PIECE MARK WP-05

EASI-SET® WORLDWIDE
5119 Catlett Rd. • Midland, VA 22728 • info@EasiSet.com
www.EasiSet.com • 800-547-4045 • Fax 540-439-2541