

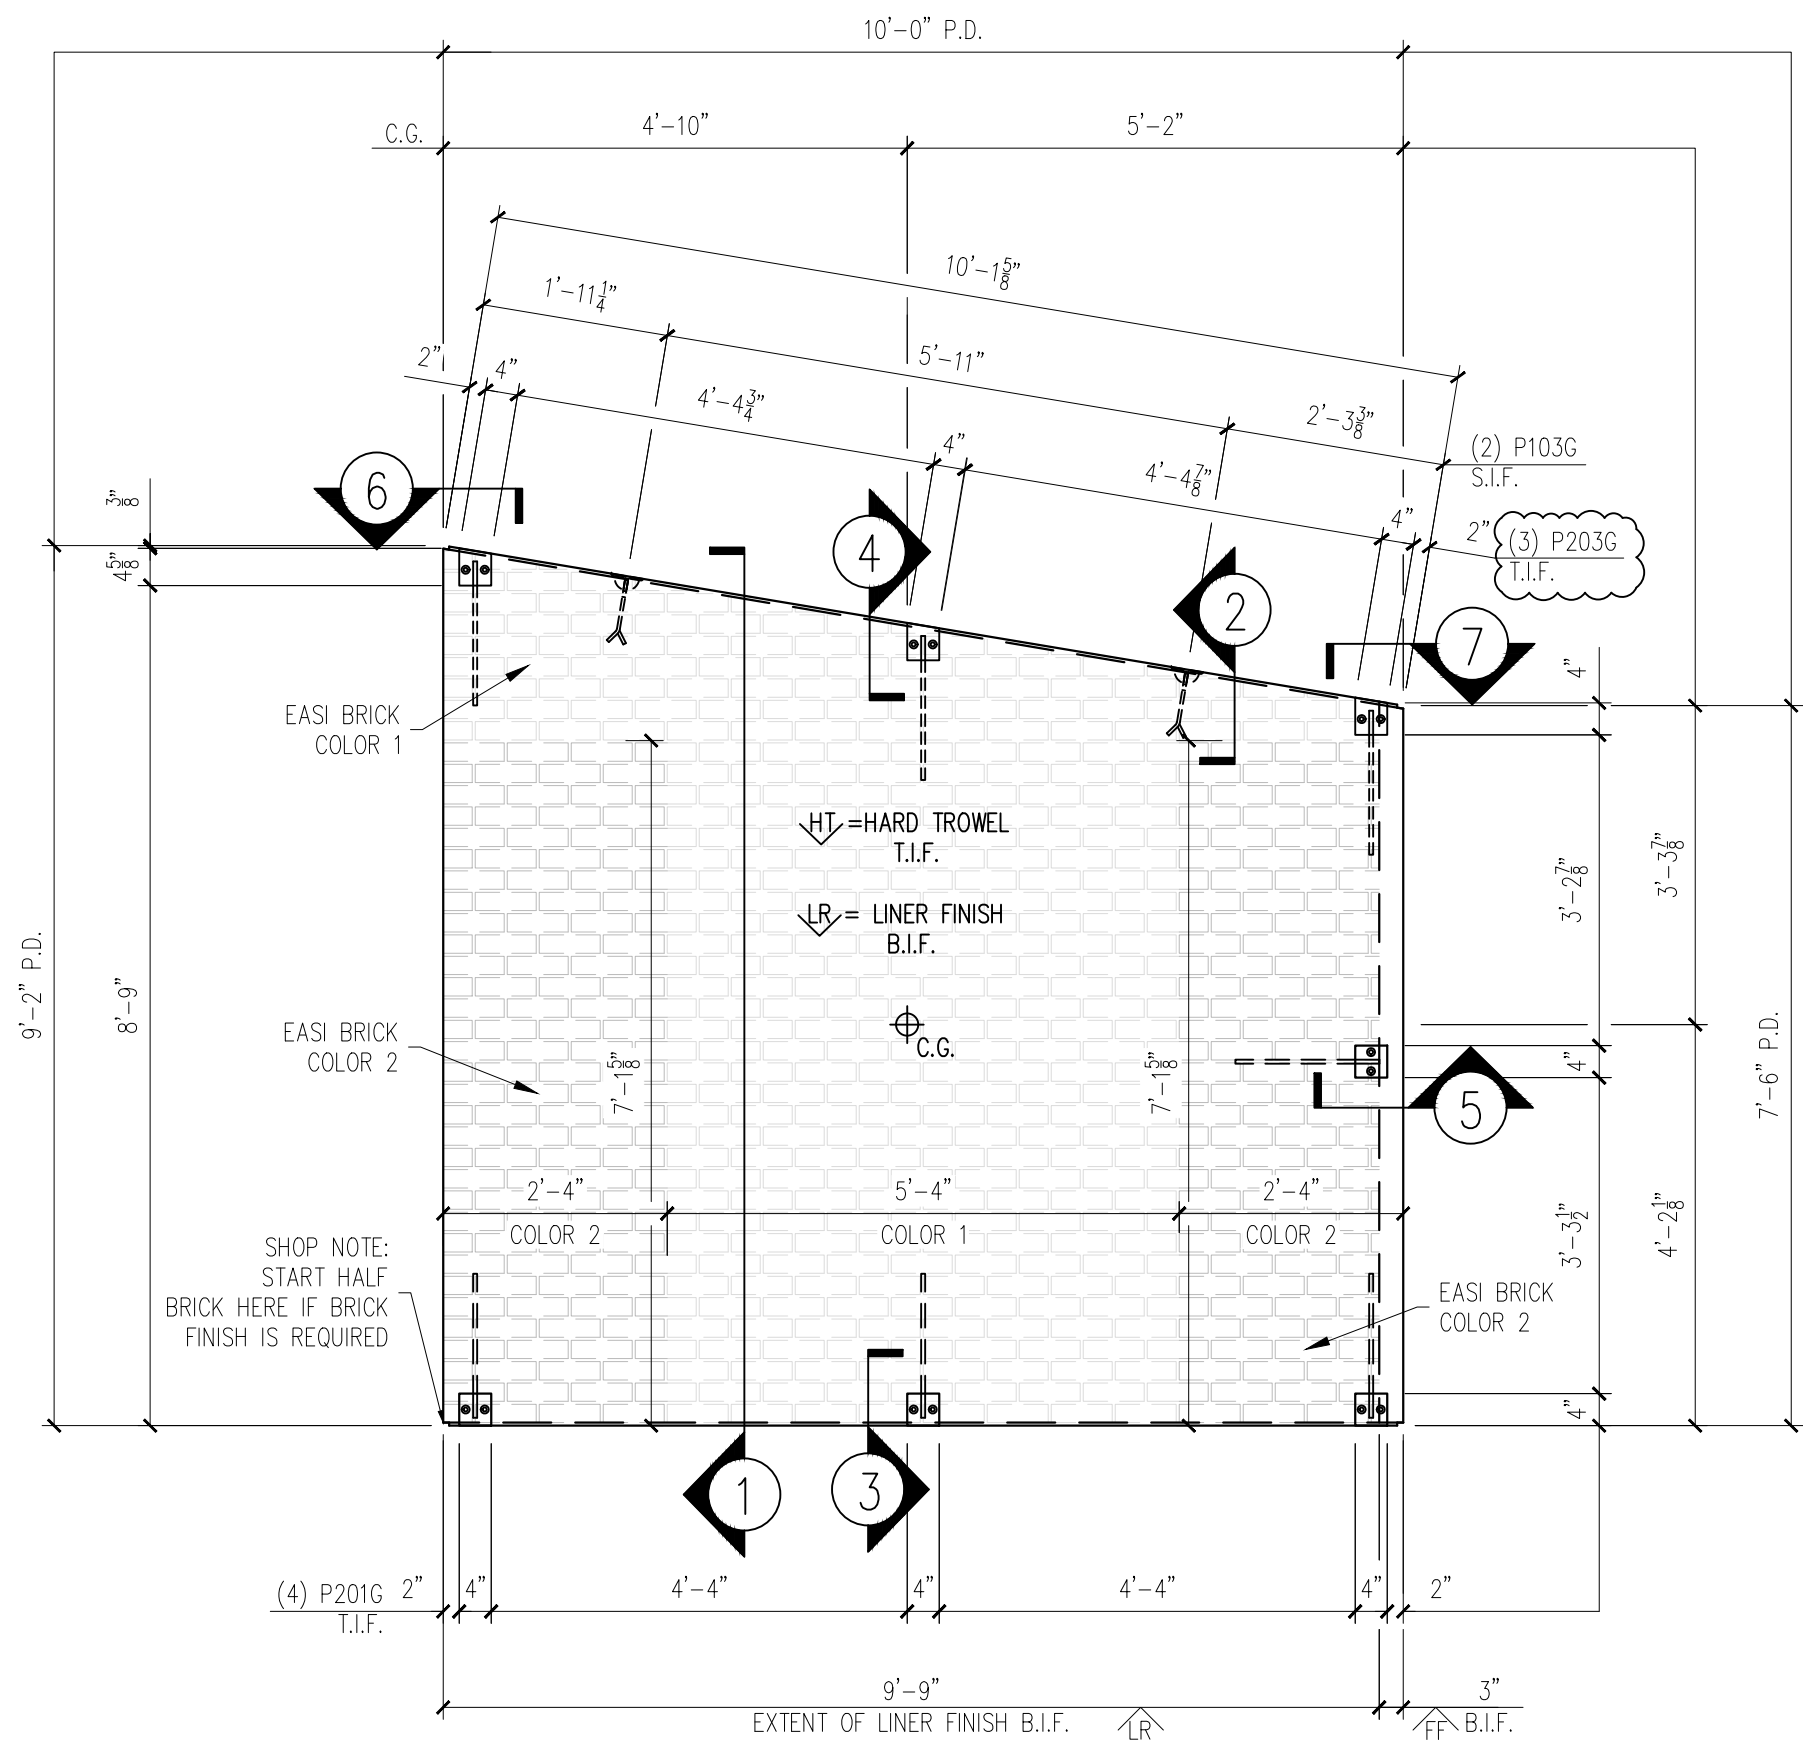
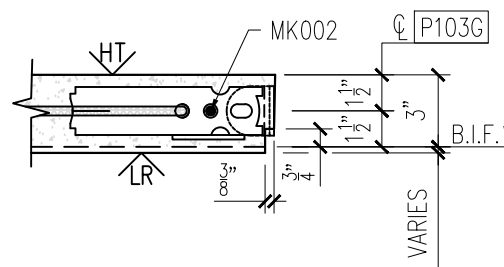
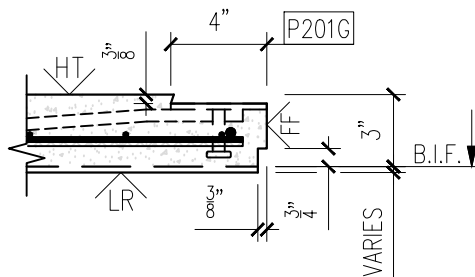
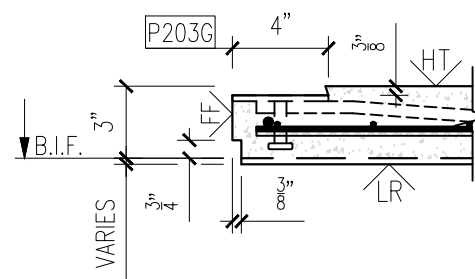


25-3470
CCHS Precast Buildings
Right Hand Dugout
ID - CVW
Wall - WP-02
Weight - 3,380
1 Required

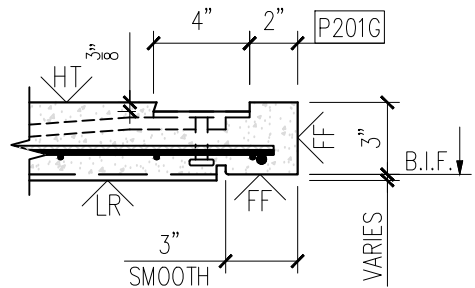

FORM VIEW
SCALE: $\frac{1}{2}$ " = 1'-0"

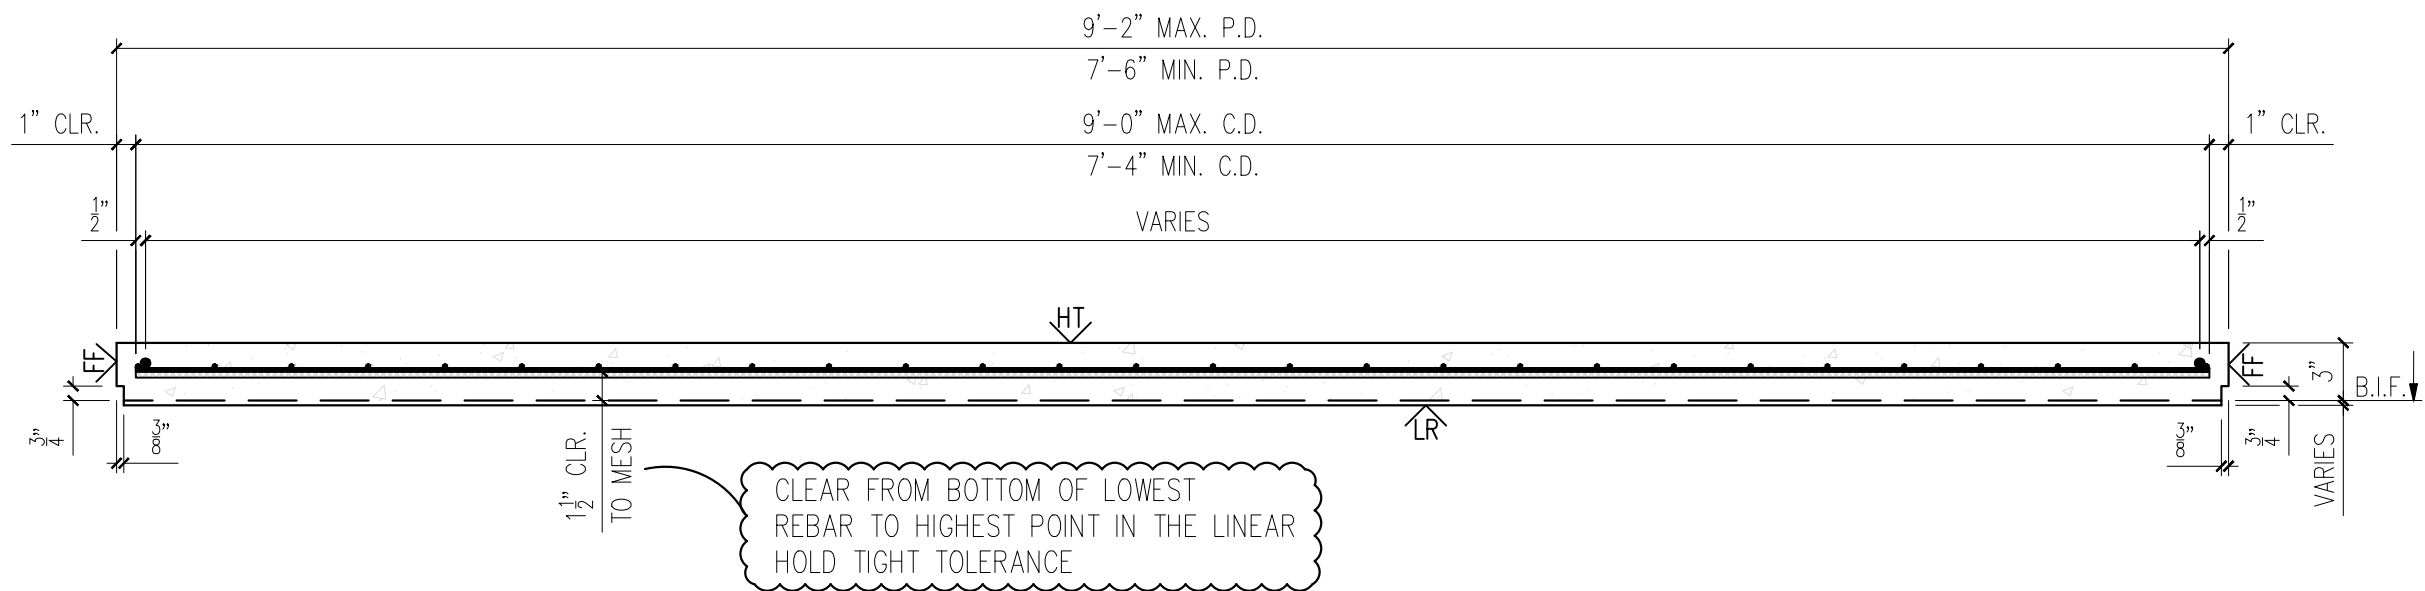

MESSAGE CENTER

1. REFER TO DETAILS AND SECTION FOR REINFORCEMENT PLACEMENT
2. SHOP TICKET SHOWS EXTERIOR FINISH CAST FACE DOWN





CHECKED BY:
APPROVED BY:

DATE:
DATE:

BILL OF MATERIALS

MARK #	DESCRIPTION	QTY.
P103G	2 TON RL-4 TECH ERECTION ANCHOR (79527) (GALV.)	2
P201G	4"x4"x $\frac{3}{8}$ " W/(2) $\frac{3}{8}$ " ϕ X 1 $\frac{1}{2}$ " H.A.S. W/ 1'-4" BENT REBAR (GALVANIZED)	4
P203G	4"x4"x $\frac{3}{8}$ " W/(2) $\frac{3}{8}$ " ϕ X 1 $\frac{1}{2}$ " H.A.S. W/ 1'-4" BENT REBAR (GALV.)	3

HANDLING INSTRUCTIONS

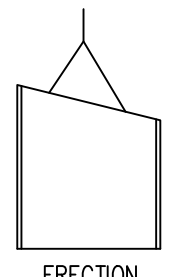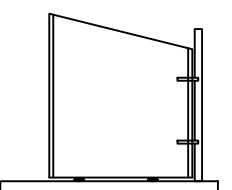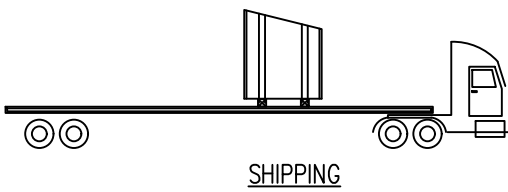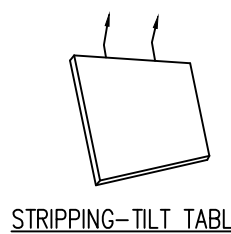

CONCRETE INSTRUCTIONS

CONCRETE RELEASE @ 2,500 P.S.I.	
CONCRETE @ 28 DAYS: 5,000 P.S.I.	
CONCRETE MIXES	
CONCRETE - GRAY	VOLUME = 0.83 C.Y.
CONCRETE - MIX 1	VOLUME = - C.Y.
CONCRETE - MIX 2	VOLUME = - C.Y.
SOFT SOUND	VOLUME = - C.Y.
TOTALS	VOLUME = 0.83 C.Y.
WEIGHT: 3,380 LBS.	

FINISHING INSTRUCTIONS

LR = LINER FINISH	
FF = FORM FINISH	
HT = HARD TROWEL FINISH	
H = 9'-2"	SQ.FT.(T.I.F.) = 83.13
W = 10'-0"	SQ.FT.(T.I.F.) = -
D = 3"	SQ.FT.(T.I.F.) = -
CONTROL NUMBERS:	
-	

PRODUCT	SALES ORDER NUMBER
BUILDING	-
SHEET NUMBER	NUMBER REQUIRED
1 OF 2	1

EASI-SET® WORLDWIDE
5119 Catlett Rd. • Midland, VA 22728 • info@EasiSet.com
www.EasiSet.com • 800-547-4045 • Fax 540-439-2541


DATE	REV	INI.	WCR	DESCRIPTION	REVISED PLATE NUMBER
08.05.26					

PROJECT: 50'x10'x9'-10" SOFTBALL DUGOUT
5185 FORT CAMPBELL BOULEVARD
HOPKINSVILLE, KY 42240
CONTRACTOR: CHRISTIAN COUNTY SCHOOLS



SCALE NTS
DRAWN BY FTL
CHECK BY WCR
ISSUE DATE 07.21.26
PIECE MARK WP-02

25-3470
CCHS Precast Buildings
Right Hand Dugout
ID - CVW
Wall - WP-02
Weight - 3,380
1 Required

NOTE:
DIMENSIONS PROVIDED ARE PULLED FROM EDGE OF
CAGE TO CENTERLINE OF REBAR AND TO CENTER
OF REBAR TO CENTER OF REBAR

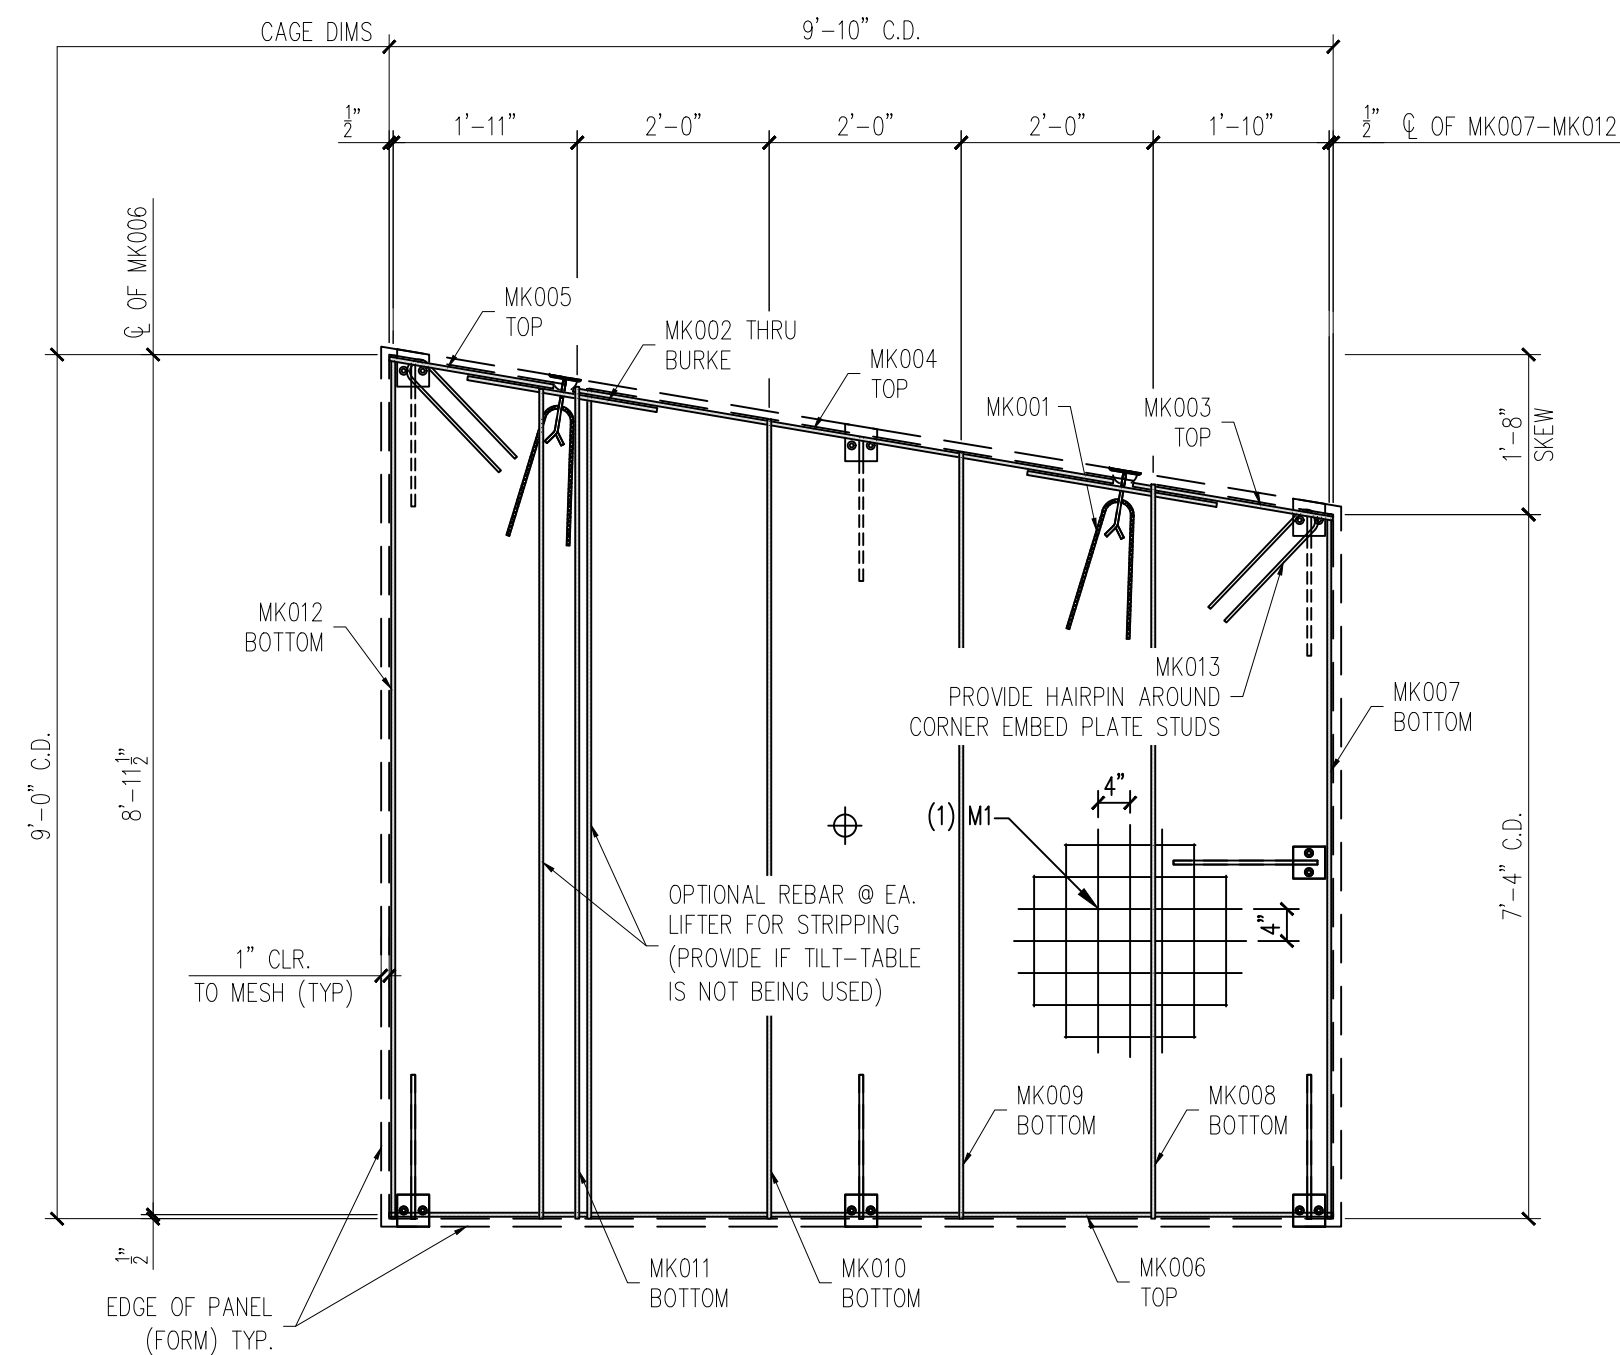

REINFORCING VIEW
SCALE: $\frac{1}{2}" = 1'-0"$












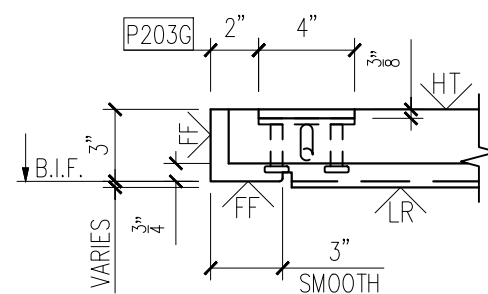
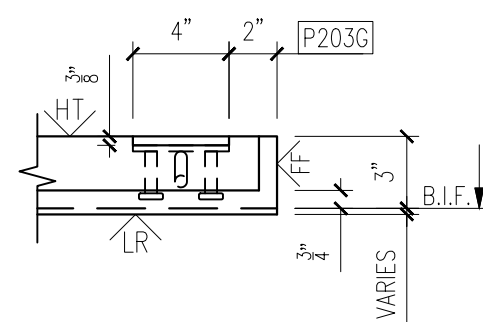


MESSAGE CENTER

1. REFER TO DETAILS AND SECTION FOR REINFORCEMENT PLACEMENT
2. SUPPLEMENTAL STEEL FOR STRIPPING AND HANDLING MAY BE ADDED AS REQUIRED.

NOTE:

1. CONSTRUCT REBAR-MESH CAGE ACCORDING TO THE DRAWINGS. SECURE LIFTING APPARATUS TO FORM AND ADD PROPER REINFORCEMENT. PLACE REBAR-MESH CAGE AND HAIRPINS AT INSERTS WITH PROPER CLEARANCES (PER DRAWINGS).

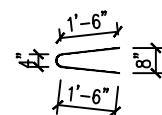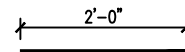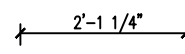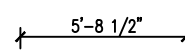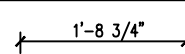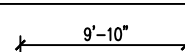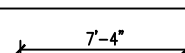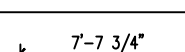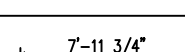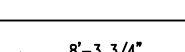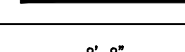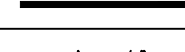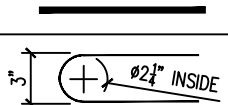REINFORCING SCHEDULE			
MARK	#	DESCRIPTION	QTY
MK001	#3 X 3'-0"		2
MK002	#3 X 2'-0"		2
MK003	#3 X 2'-1 1/4"		1
MK004	#3 X 5'-8 1/2"		1
MK005	#3 X 1'-8 3/4"		1
MK006	#3 X 9'-10"		1
MK007	#3 X 7'-4"		1
MK008	#3 X 7'-7 3/4"		1
MK009	#3 X 7'-11 3/4"		1
MK010	#3 X 8'-3 3/4"		1
MK011	#3 X 8'-8"		1
MK012	#3 X 8'-11 3/4"		1
MK013	#3 X 3'-1"		2
MESH SCHEDULE			
MARK	#	DESCRIPTION	QTY
M1	W4XW4 4"x4" WWF	9'-0" X 9'-10"	1

DATE	DESCRIPTION	INI.	REV.
08.05.26	REVISED PLATE NUMBER	WCR	△
			△
			△
			△
			△

PROJECT: 50'x10'x9'-10" SOFTBALL DUGOUT
5185 FORT CAMPBELL BOULEVARD
HOPKINSVILLE, KY 42240
CONTRACTOR: CHRISTIAN COUNTY SCHOOLS

SCALE
NTS

DRAWN BY
FTI

CHECK BY
WCR

ISSUE DATE
07.21.26

PIECE MARK
WP-02

EASI-SET® WORLDWIDE

5119 Catlett Rd. • Midland, VA 22728 • info@EasiSet.com
www.EasiSet.com • 800-547-4045 • Fax 540-439-2541