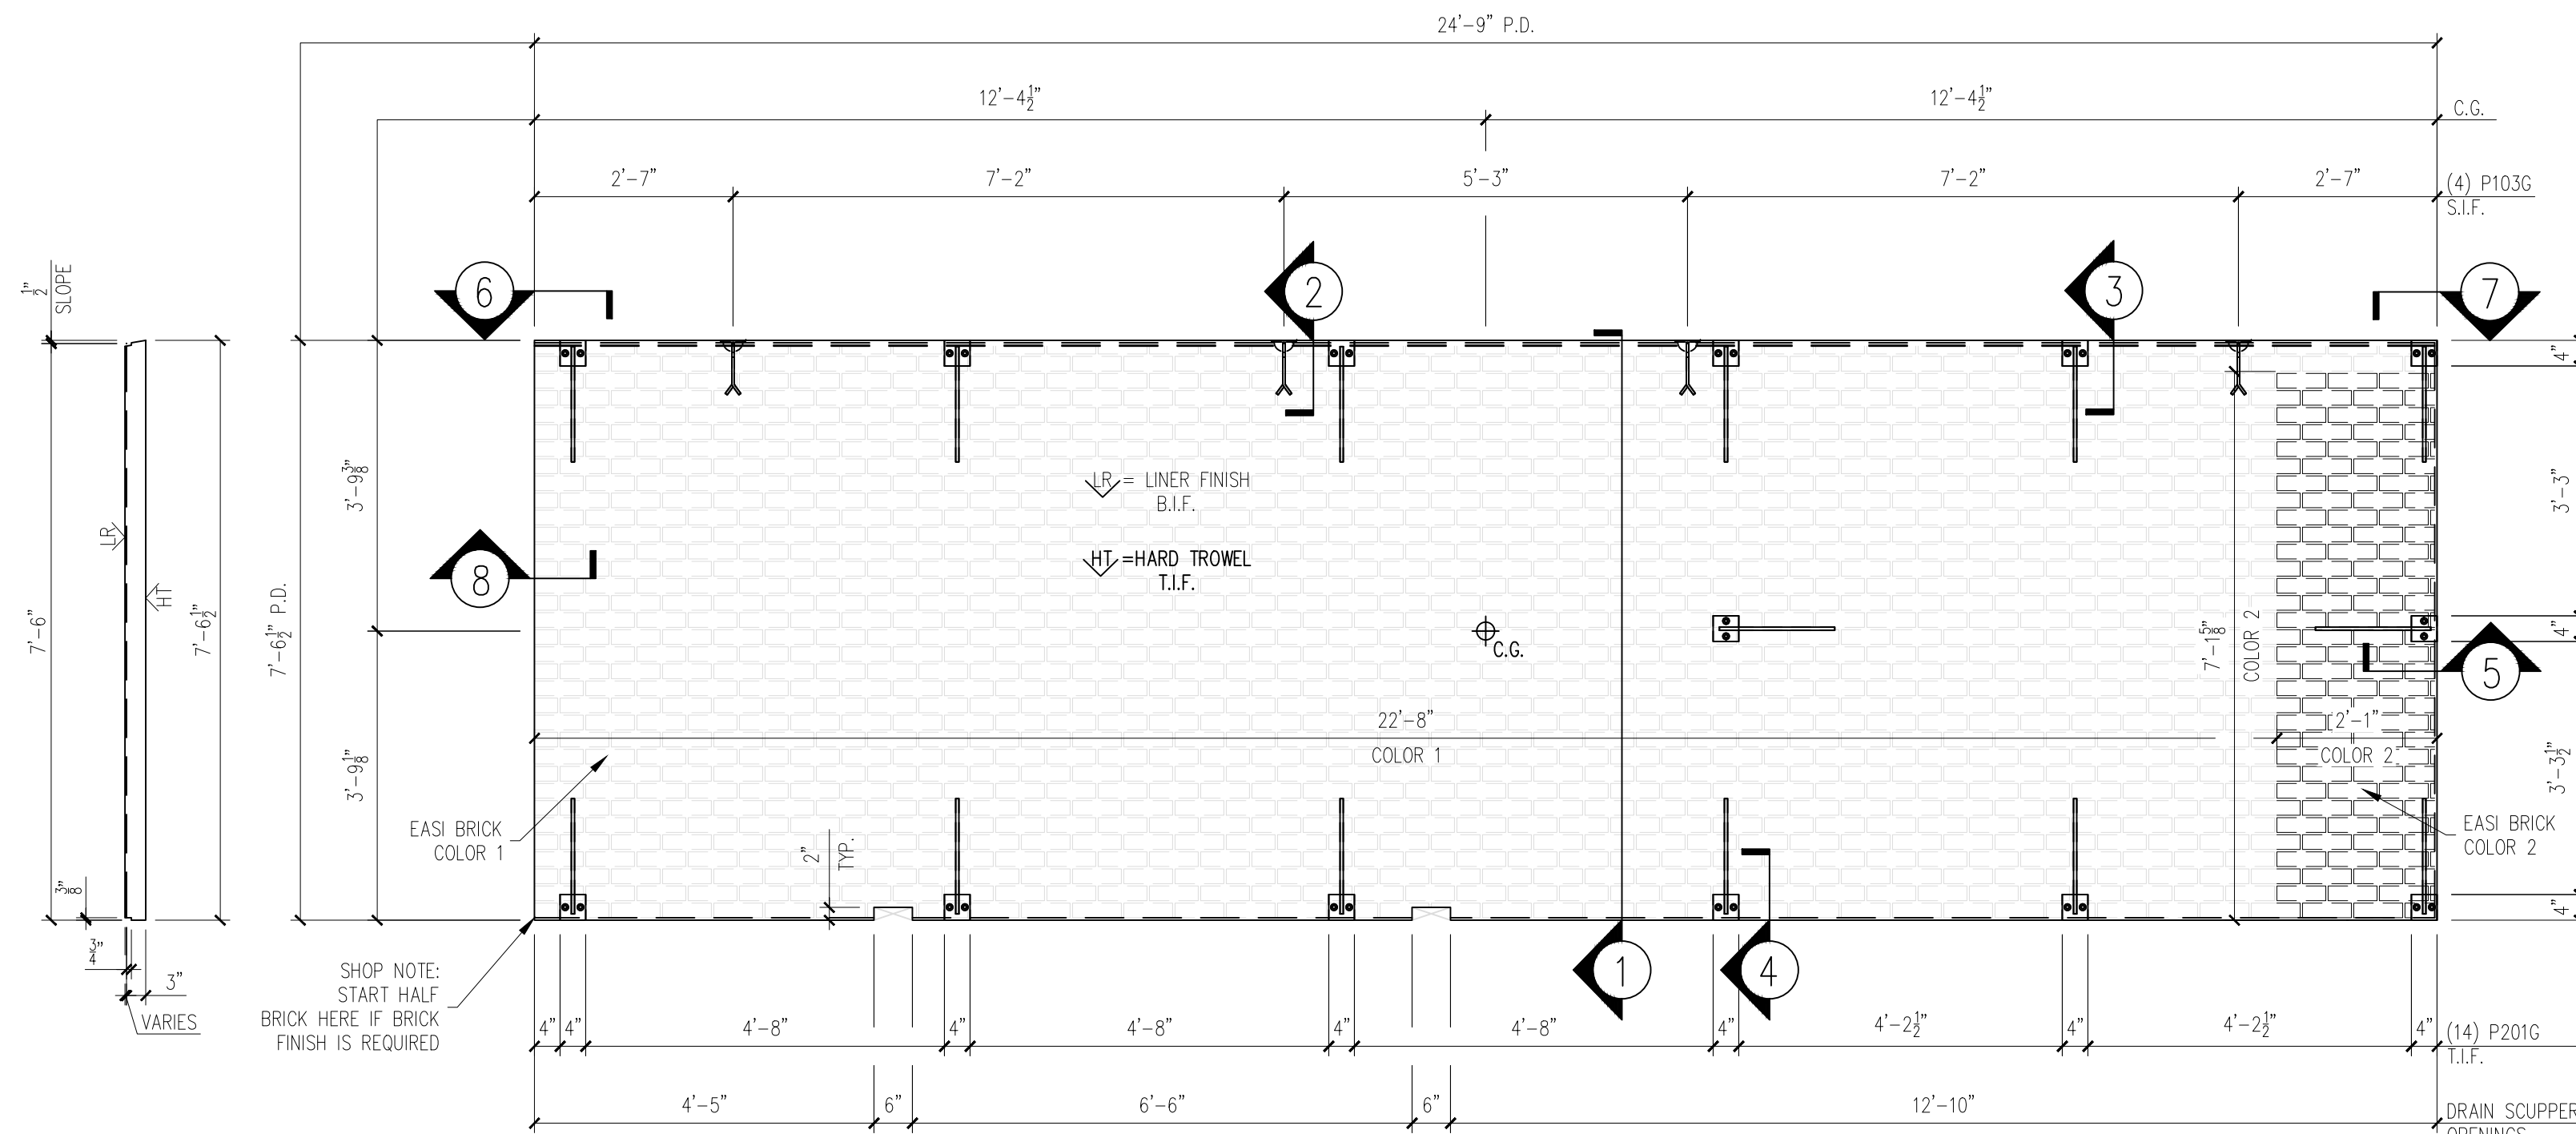
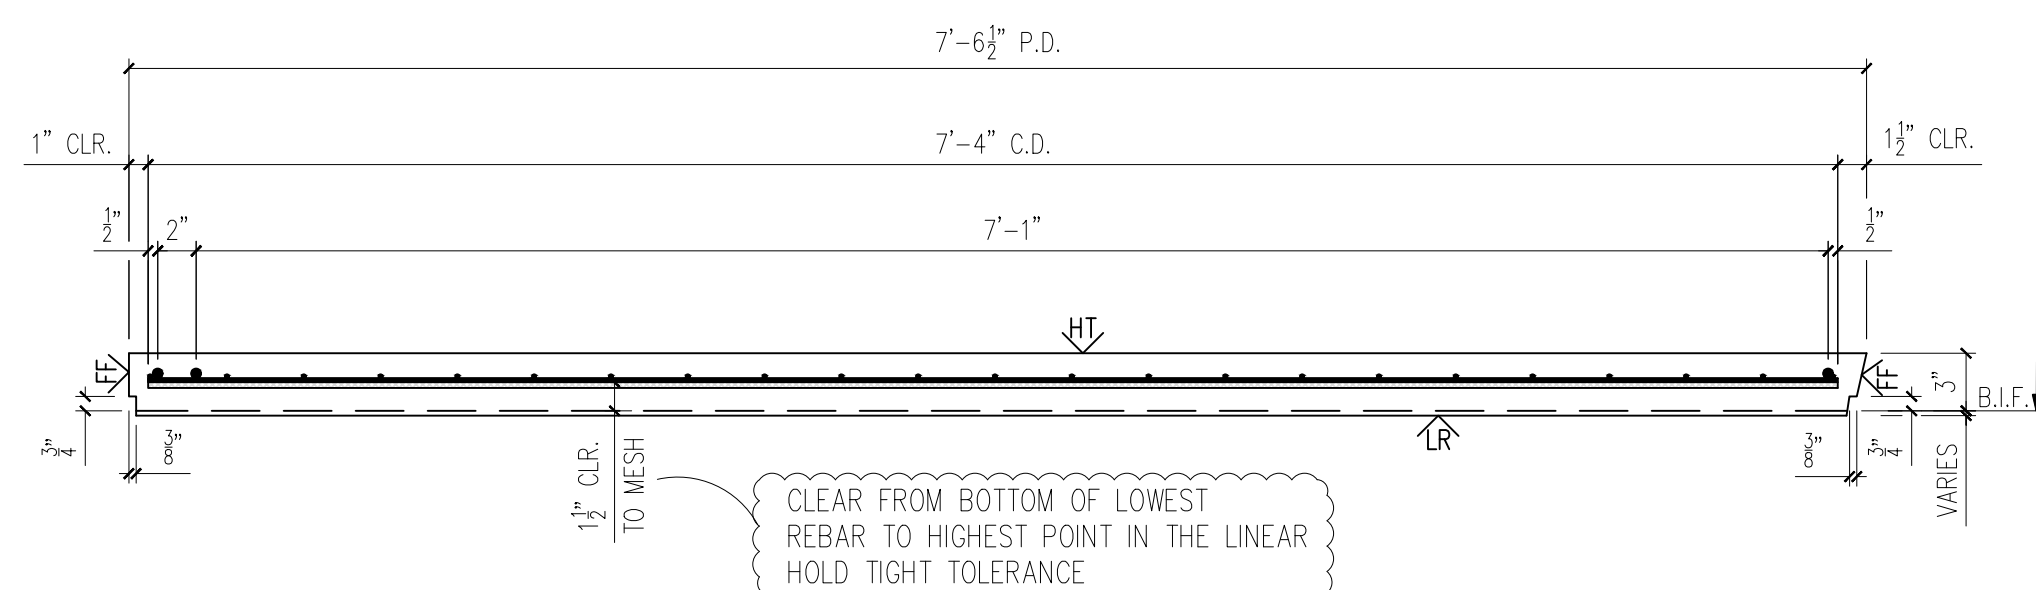


25-3470
CCHS Precast Buildings
Right Hand Dugout
ID - CVW
Wall - WP-03
Weight - 7,535
1 Required



FORM VIEW
SCALE: $\frac{1}{2}'' = 1'-0''$






MESSAGE CENTER

1. REFER TO DETAILS AND SECTION FOR REINFORCEMENT PLACEMENT
2. SHOP TICKET SHOWS EXTERIOR FINISH CAST FACE DOWN

CHECKED BY:	DATE:
APPROVED BY:	DATE:

BILL OF MATERIALS		
MARK #	DESCRIPTION	QTY
P103G	2 TON RL-4 TECH ERECTION ANCHOR (79527) (GALV.)	4
P201G	4"X4"X $\frac{3}{8}$ " W/(2) $\frac{3}{8}$ " ϕ X1 $\frac{1}{2}$ " HAS W/1"-4" BENT REBAR	14

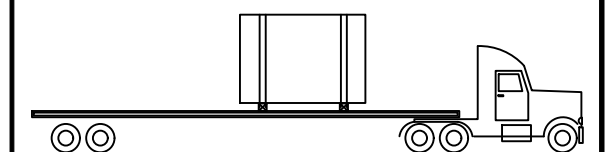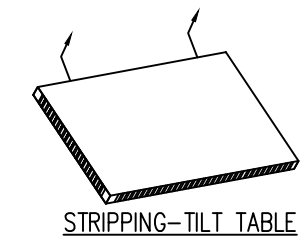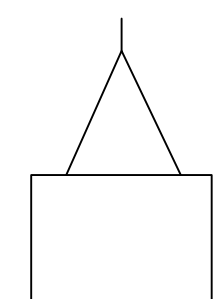HANDLING INSTRUCTIONS

YARD STORAGE

CONCRETE INSTRUCTIONS

CONCRETE RELBRSE @:	2,500 P.S.I.
CONCRETE @ 28 DAYS:	5,000 P.S.I.

CONCRETE MIXES

CONCRETE - GRAY	VOLUME = 1.86	C.Y.
CONCRETE - MIX 1	VOLUME = -	C.Y.
CONCRETE - MIX 2	VOLUME = -	C.Y.
SOFT SOUND	VOLUME = -	C.Y.
TOTALS	VOLUME = 1.86	C.Y.

FINISHING INSTRUCTIONS

LR = LINER FINISH

FF = FORM FINISH

HT = HARD TROWEL FINISH

H = 7'-6 1/2"	SQ.FT.(T.I.F.) = 185.45
---------------	-------------------------

W = 24'-9"	SQ.FT.(T.I.F.) = -
D = 7"	SQ.FT.(T.I.F.) = -

CONTROL NUMBERS:

—

—

<u>PRODUCT</u>	<u>SALES ORDER NUMBER</u>
BUILDING	

BUILDING	—
SHEET NUMBER	NUMBER REQUIRED

1	OF	2		1
---	----	---	--	---

EASI-SET® WORLDWIDE

DATE	DESCRIPTION	INI.	REV.
-		-	Δ
-		-	Δ
-		-	Δ
-		-	Δ
-		-	Δ

PROJECT: 50'X10'X9'-10" SOFTBALL DUGOUT
5185 FORT CAMPBELL BOULEVARD
HOPKINSVILLE, KY 42240
CONTRACTOR: CHRISTIAN COUNTY SCHOOLS

SCALE
NTS

DRAWN BY
ETI

CHECK BY
WCR

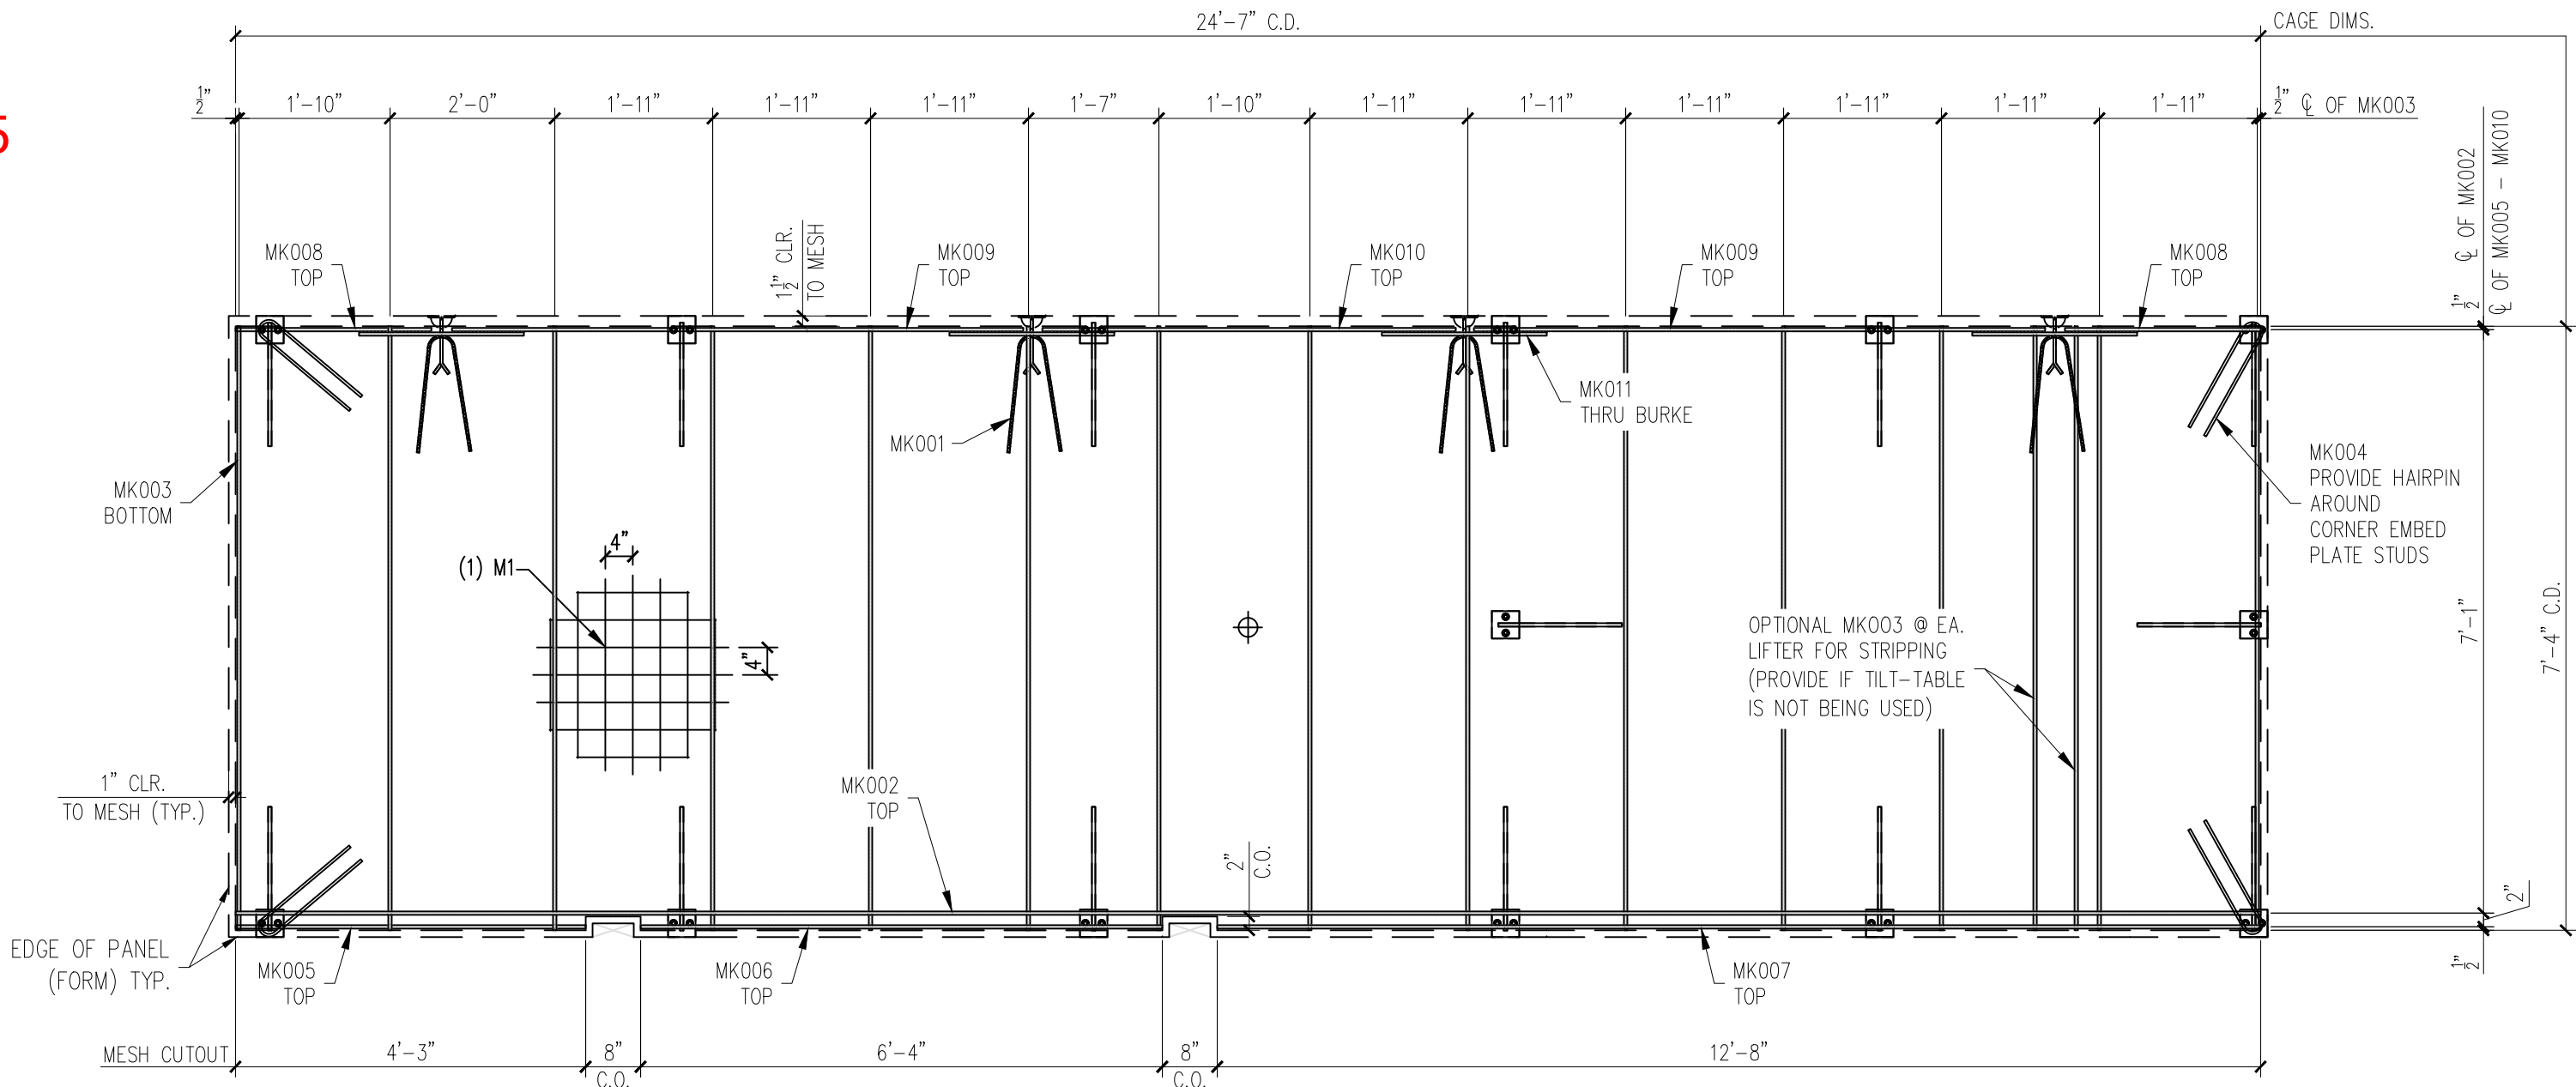
ISSUE DATE
07.21.26

PIECE MARK











WP-03

25-3470
CCHS Precast Buildings
Right Hand Dugout
ID - CVW
Wall - WP-03
Weight - 7,535
1 Required


NOTE:
DIMENSIONS PROVIDED ARE PULLED FROM EDGE OF
CAGE TO CENTERLINE OF REBAR AND TO CENTER
OF REBAR TO CENTER OF REBAR




REINFORCING VIEW
SCALE: 1/2" = 1'-0"

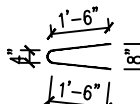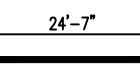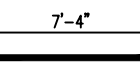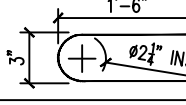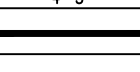 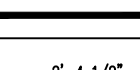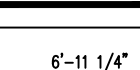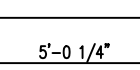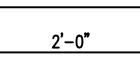REINFORCING SCHEDULE		
MARK #	DESCRIPTION	QTY.
MK001	#3 X 3'-0" 	4
MK002	#3 X 24'-7" 	1
MK003	#3 X 7'-4" 	14
MK004	#3 X 3'-1" 	4
MK005	#3 X 4'-3" 	1
MK006	#3 X 6'-4" 	1
MK007	#3 X 12'-8" 	1
MK008	#3 X 2'-4 1/2" 	2
MK009	#3 X 6'-11 1/4" 	2
MK010	#3 X 5'-0 1/4" 	1
MK011	#3 X 2'-0" 	4
MESH SCHEDULE		
MARK #	DESCRIPTION	QTY.
M1	W4XW4 4"X4" WWF 24'-7" X 7'-4"	1


REV	DESCRIPTION	DATE
INI.		

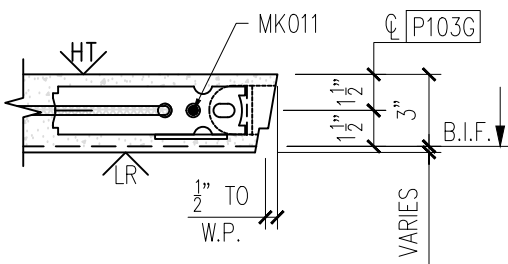


2

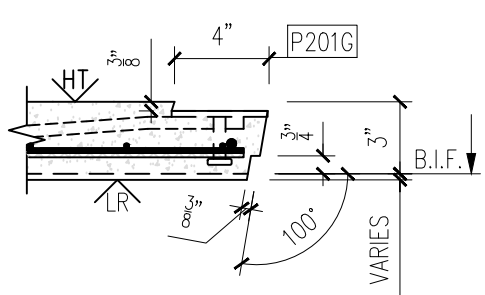


3

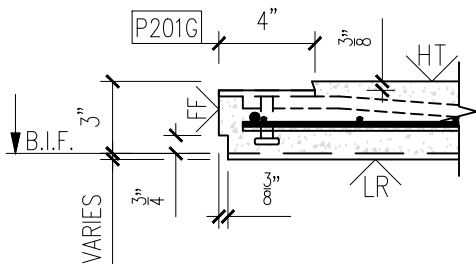


4

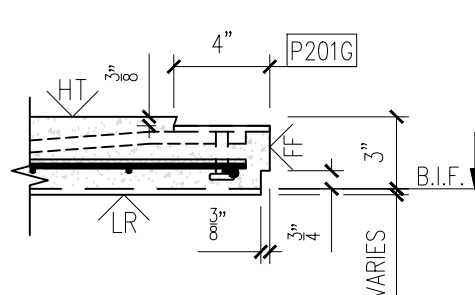


5

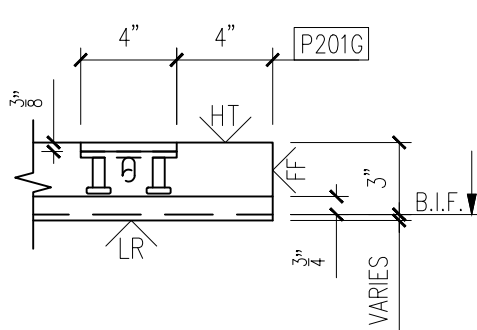

6

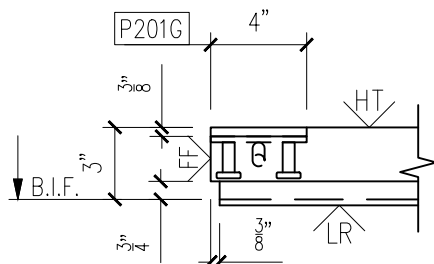

7

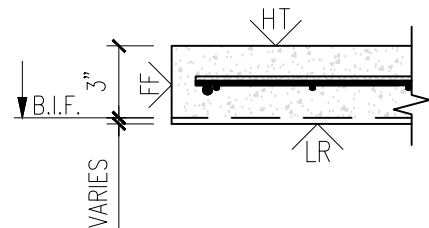

8

MESSAGE CENTER

1. REFER TO DETAILS AND SECTION FOR REINFORCEMENT PLACEMENT
2. SUPPLEMENTAL STEEL FOR STRIPPING AND HANDLING MAY BE ADDED AS REQUIRED.

CHECKED BY: DATE:
APPROVED BY: DATE:

NOTE:
1. CONSTRUCT REBAR-MESH CAGE ACCORDING TO THE DRAWINGS. SECURE LIFTING APPARATUS TO FORM AND ADD PROPER REINFORCEMENT. PLACE REBAR-MESH CAGE AND HAIRPINS AT INSERTS WITH PROPER CLEARANCES (PER DRAWINGS).

PRODUCT	SALES ORDER NUMBER
BUILDING	-
SHEET NUMBER	NUMBER REQUIRED
2 OF 2	1

EASI-SET® WORLDWIDE
5119 Catlett Rd. • Midland, VA 22728 • info@EasiSet.com
www.EasiSet.com • 800-547-4045 • Fax 540-439-2541

PROJECT: 50'X10'X9'-10" SOFTBALL DUGOUT
5185 FORT CAMPBELL BOULEVARD
HOPKINSVILLE, KY 42240
CONTRACTOR: CHRISTIAN COUNTY SCHOOLS

SCALE NTS
DRAWN BY FTL
CHECK BY WCR
ISSUE DATE 07.21.26
PIECE MARK WP-03