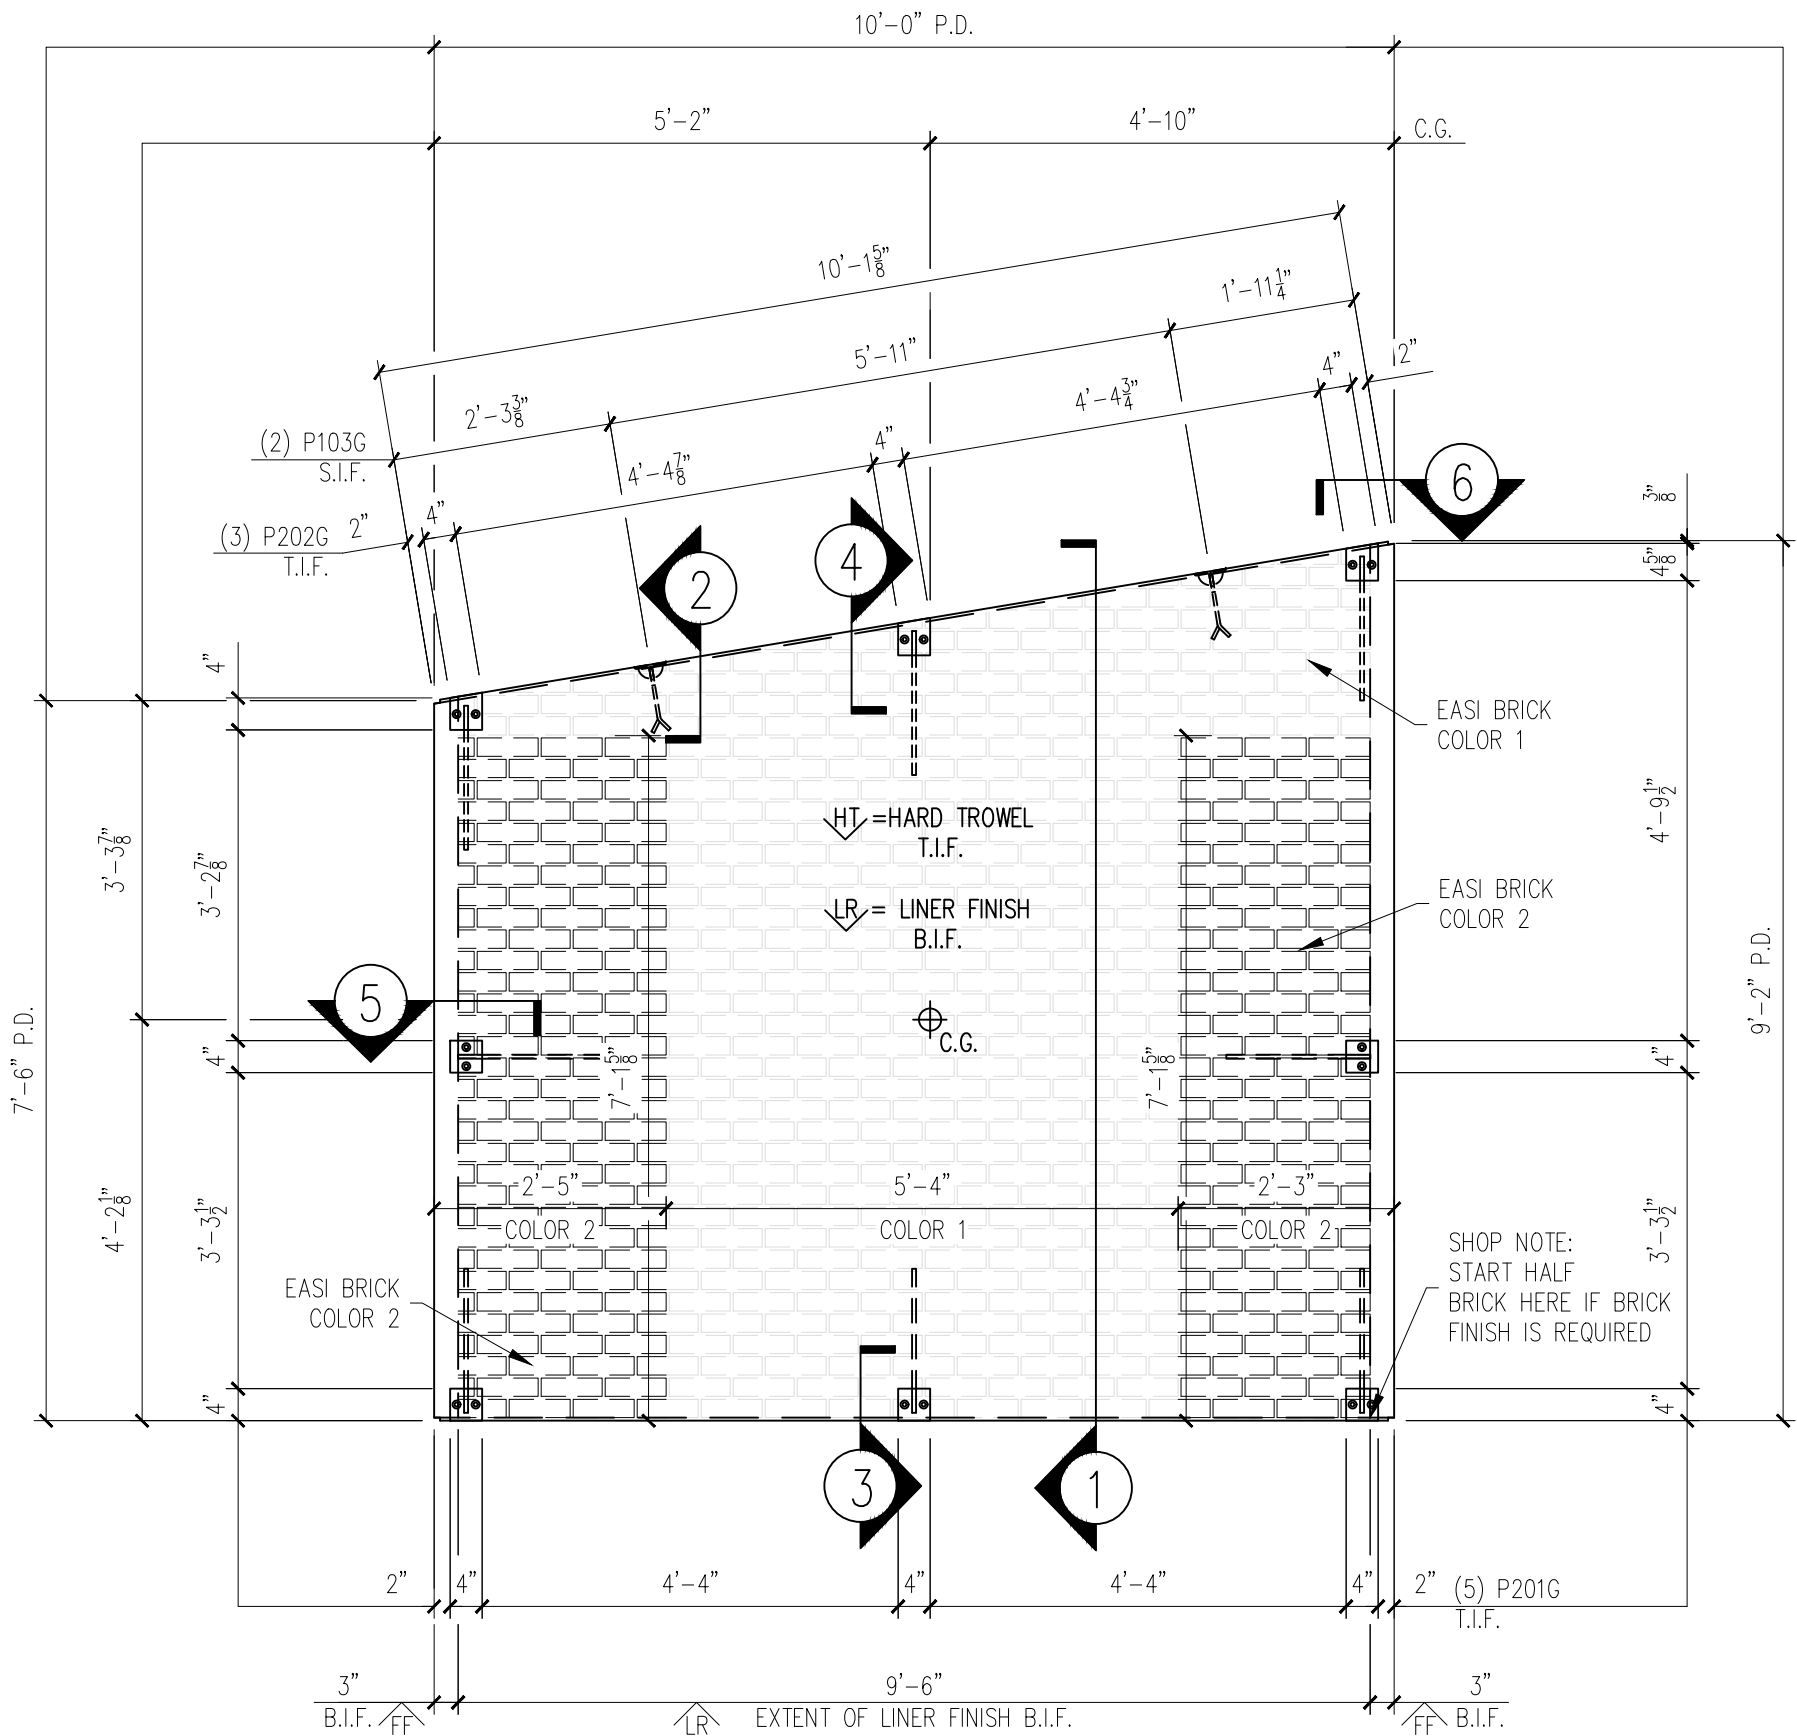
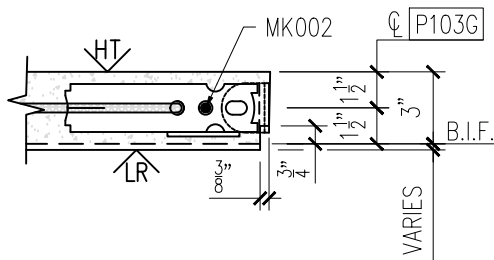
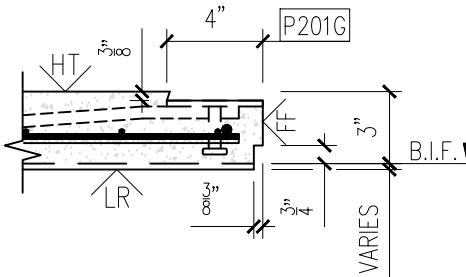
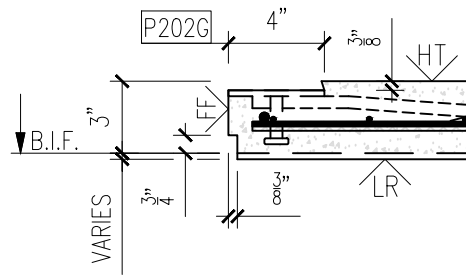
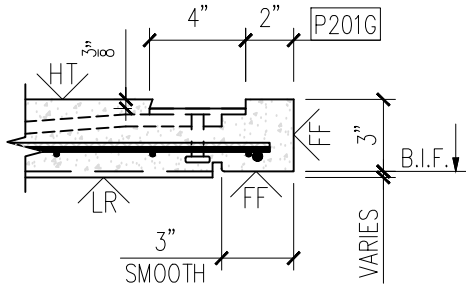
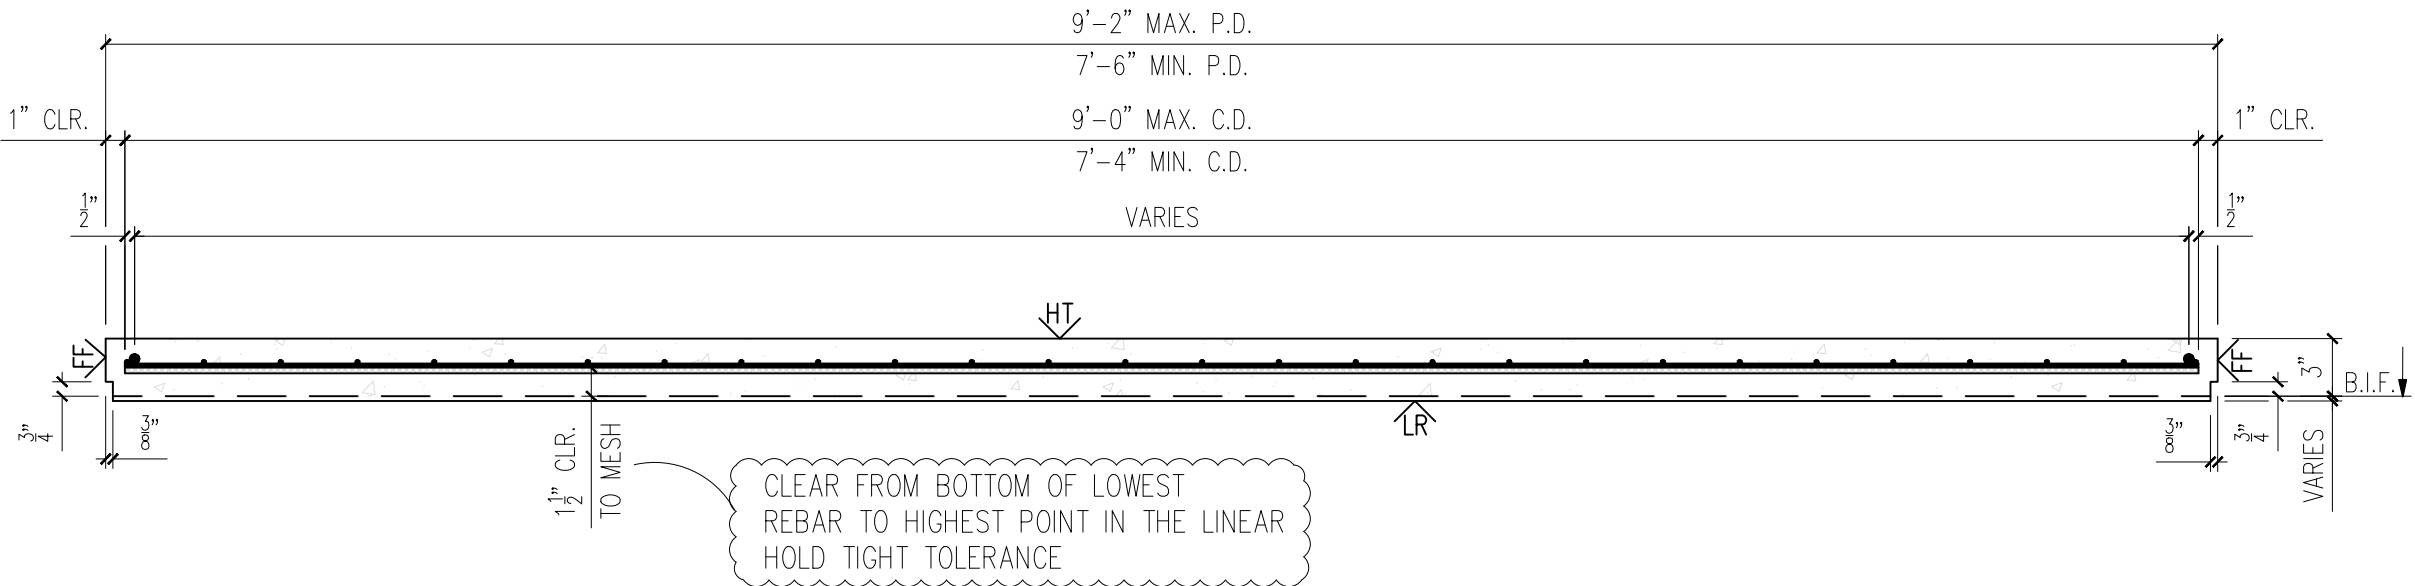


25-3470
CCHS Precast Buildings
Right Hand Dugout
ID - CVW
Wall - WP-05
Weight - 3,380
1 Required



FORM VIEW
SCALE: 1/2" = 1'-0"



MESSAGE CENTER


1. REFER TO DETAILS AND SECTION FOR REINFORCEMENT PLACEMENT

2. SHOP TICKET SHOWS EXTERIOR FINISH CAST FACE DOWN


CHECKED BY: DATE:
APPROVED BY: DATE:

BILL OF MATERIALS		
MARK #	DESCRIPTION	QTY.
P103G	2 TON RL-4 TECH ERECTION ANCHOR (79527) (GALV.)	2
P201G	4"x4"x3/8"W/(2) 3/8"Ø X 1 1/2" H.A.S. W/ 1'-4" BENT REBAR (GALVANIZED)	5
P202G	4"x4"x3/8"W/(2) 3/8"Ø X 1 1/2" H.A.S. W/ 1'-4" BENT REBAR (GALV.)	3

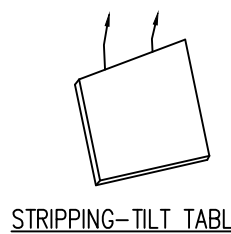
HANDLING INSTRUCTIONS




STRIPPING-TILT TABLE

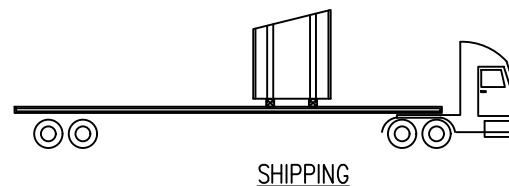

SHIPPING

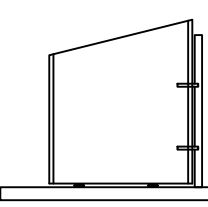

YARD STORAGE

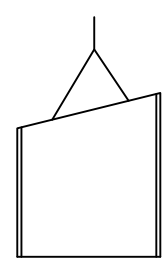

ERECTION

CONCRETE INSTRUCTIONS		
CONCRETE RELEASE @ 2,500 P.S.I.		
CONCRETE @ 28 DAYS: 5,000 P.S.I.		
CONCRETE MIXES		
CONCRETE - GRAY	VOLUME = 0.83	C.Y.
CONCRETE - MIX 1	VOLUME = -	C.Y.
CONCRETE - MIX 2	VOLUME = -	C.Y.
SOFT SOUND	VOLUME = -	C.Y.
TOTALS	VOLUME = 0.83	C.Y.

WEIGHT: 3,380 LBS.

FINISHING INSTRUCTIONS

LR = LINER FINISH	
FF = FORM FINISH	
HT = HARD TROWEL FINISH	
H = 9'-2"	SQ.FT.(T.I.F.) = 83.13
W = 10'-0"	SQ.FT.(T.I.F.) = -
D = 3"	SQ.FT.(T.I.F.) = -

CONTROL NUMBERS:
-
-

PRODUCT	SALES ORDER NUMBER
BUILDING	-
SHEET NUMBER	NUMBER REQUIRED
1 OF 2	1

EASI-SET® WORLDWIDE


REV	INI.	DESCRIPTION	DATE
Δ			
Δ			
Δ			
Δ			

PROJECT: 50'x10'x9'-10" SOFTBALL DUGOUT
5185 FORT CAMPBELL BOULEVARD
HOPKINSVILLE, KY 42240
CONTRACTOR: CHRISTIAN COUNTY SCHOOLS

SCALE NTS
DRAWN BY FTL
CHECK BY WCR
ISSUE DATE 07.21.26
PIECE MARK WP-05


25-3470
CCHS Precast Buildings
Right Hand Dugout
ID - CVW
Wall - WP-05
Weight - 3,380
1 Required













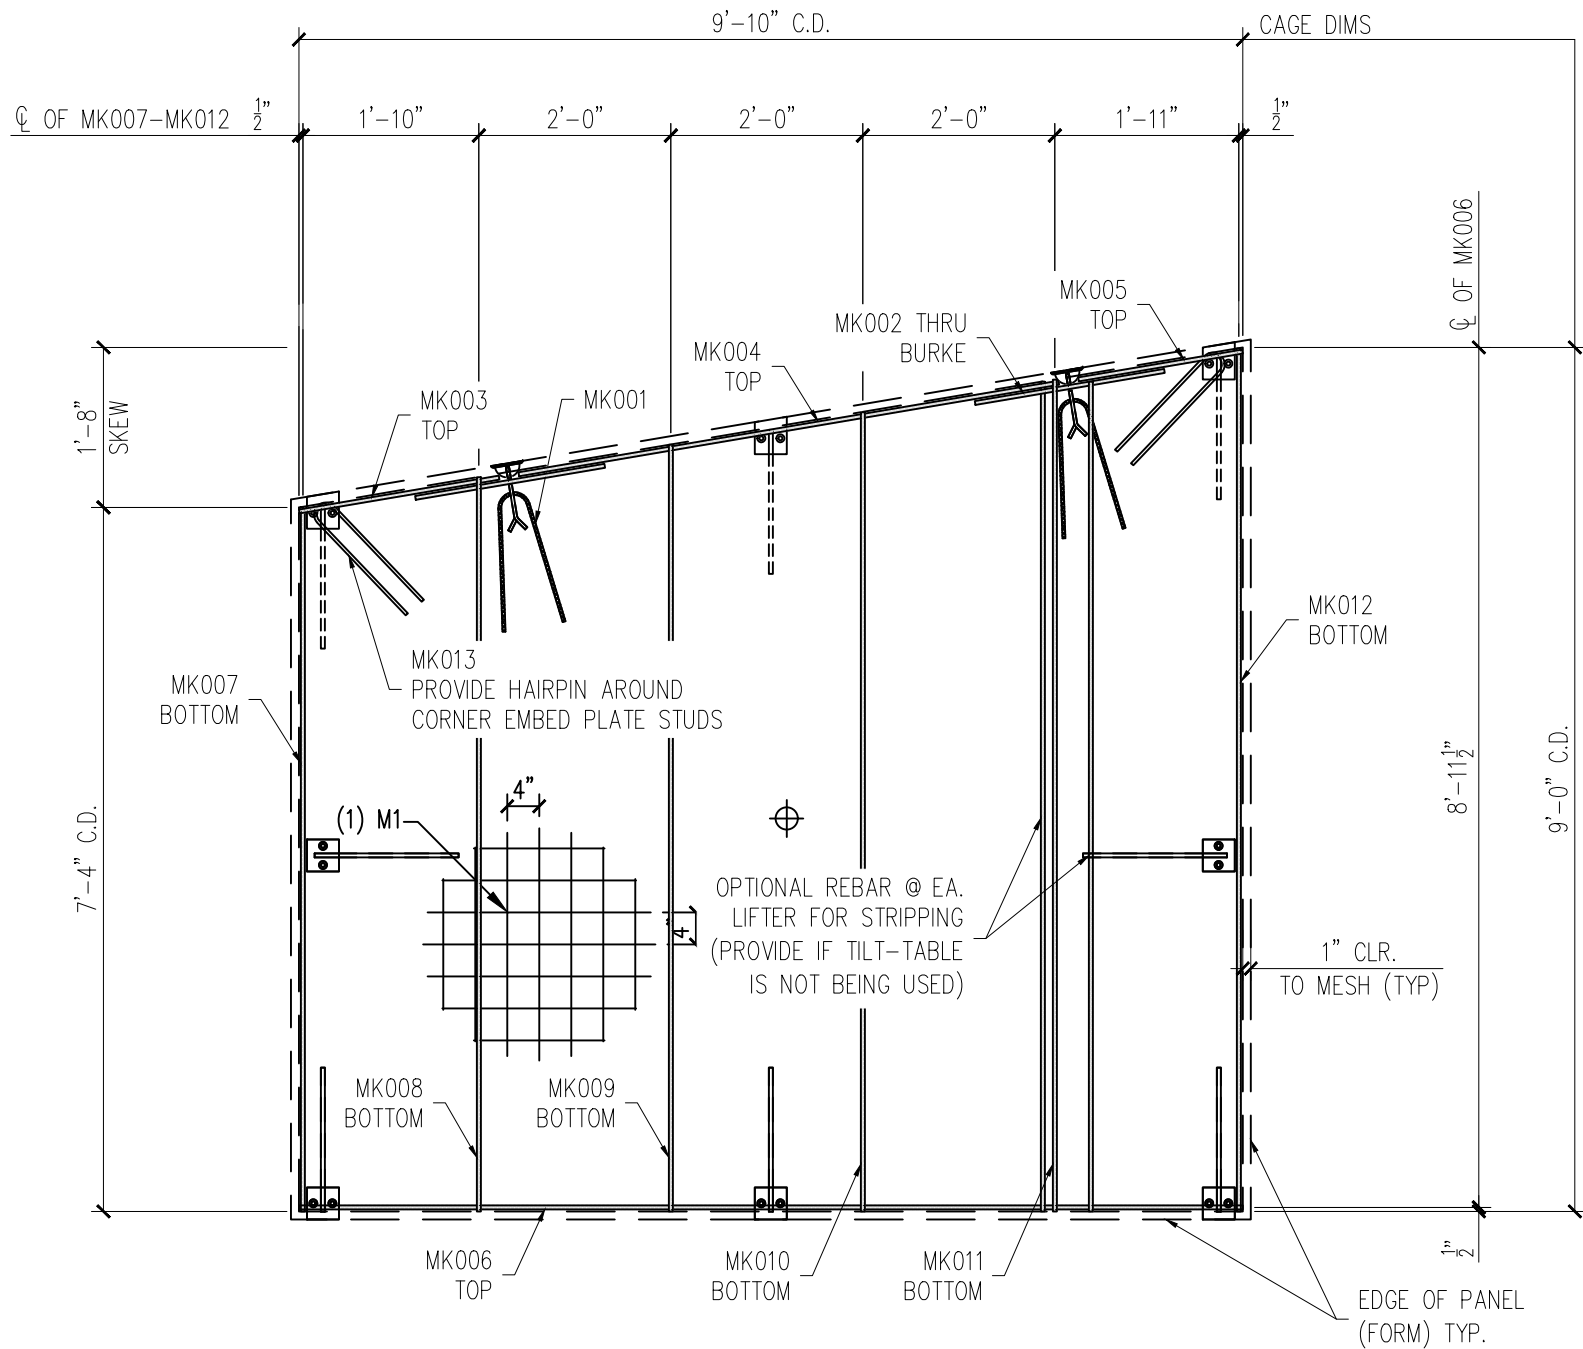
NOTE:
DIMENSIONS PROVIDED ARE PULLED FROM EDGE OF
CAGE TO CENTERLINE OF REBAR AND TO CENTER
OF REBAR TO CENTER OF REBAR



REINFORCING VIEW

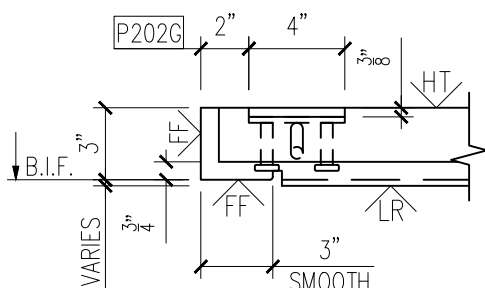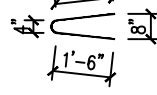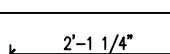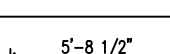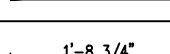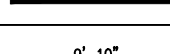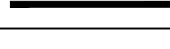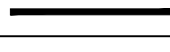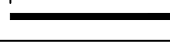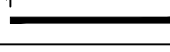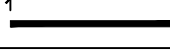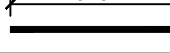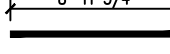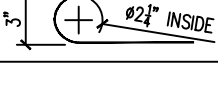SCALE: $\frac{1}{2}" = 1'-0"$



REINFORCING SCHEDULE		
MARK #	DESCRIPTION	QTY.
MK001	#3 X 3'-0" 	2
MK002	#3 X 2'-0" 	2
MK003	#3 X 2'-1 1/4" 	1
MK004	#3 X 5'-8 1/2" 	1
MK005	#3 X 1'-8 3/4" 	1
MK006	#3 X 9'-10" 	1
MK007	#3 X 7'-4" 	1
MK008	#3 X 7'-7 3/4" 	1
MK009	#3 X 7'-11 3/4" 	1
MK010	#3 X 8'-3 3/4" 	1
MK011	#3 X 8'-8" 	1
MK012	#3 X 8'-11 3/4" 	1
MK013	#3 X 3'-1" 	2
MESH SCHEDULE		
MARK #	DESCRIPTION	QTY.
M1	W4XW4 4"W X4" WWF 9'-0" X 9'-10"	1

DATE	DESCRIPTION	REV.	INI.
-	-	<u>1</u>	-
		<u>2</u>	
		<u>3</u>	
		<u>4</u>	
		<u>5</u>	

NOTE:

1. CONSTRUCT REBAR-MESH CAGE ACCORDING TO THE DRAWINGS. SECURE LIFTING APPARATUS TO FORM AND ADD PROPER REINFORCEMENT. PLACE REBAR-MESH CAGE AND HAIRPINS AT INSERTS WITH PROPER CLEARANCES (PER DRAWINGS).

PROJECT: 50'x10'x9'-10" SOFTBALL DUGOUT
5185 FORT CAMPBELL BOULEVARD
HOPKINSVILLE, KY 42240
CONTRACTOR: CHRISTIAN COUNTY SCHOOLS

SCALE NTS
DRAWN BY FTL
CHECK BY WCR
ISSUE DATE 07.21.26
PIECE MARK WP-05

MESSAGE CENTER

1. REFER TO DETAILS AND SECTION FOR REINFORCEMENT PLACEMENT
2. SUPPLEMENTAL STEEL FOR STRIPPING AND HANDLING MAY BE ADDED AS REQUIRED.

NOTE:

1. CONSTRUCT REBAR-MESH CAGE ACCORDING TO THE DRAWINGS. SECURE LIFTING APPARATUS TO FORM AND ADD PROPER REINFORCEMENT. PLACE REBAR-MESH CAGE AND HAIRPINS AT INSERTS WITH PROPER CLEARANCES (PER DRAWINGS).

CHECKED BY:

DATE:

APPROVED BY:

DATE:

PRODUCT	BU
---------	----

SALES ORDER NUMBER	—
--------------------	---

SHEET NUMBER
2 OF 2

NUMBER REQUIRED	DESCRIPTION	AMOUNT	DATE
1	...	...	...
2	...	...	...
5185 FORT CAMPBELL BOULEVARD
HOPKINSVILLE, KY 42240
CONTRACTOR: CHRISTIAN COUNTY SCHOOLS

SCALE
NTS

AWN BY
FTL

CK BY
WCR

E DATE
.21.26

E MARK

EASI-SET® WORLDWIDE

5119 Catlett Rd. • Midland, VA 22728 • info@EasiSet.com
www.EasiSet.com • 800-547-4045 • Fax 540-439-2541