

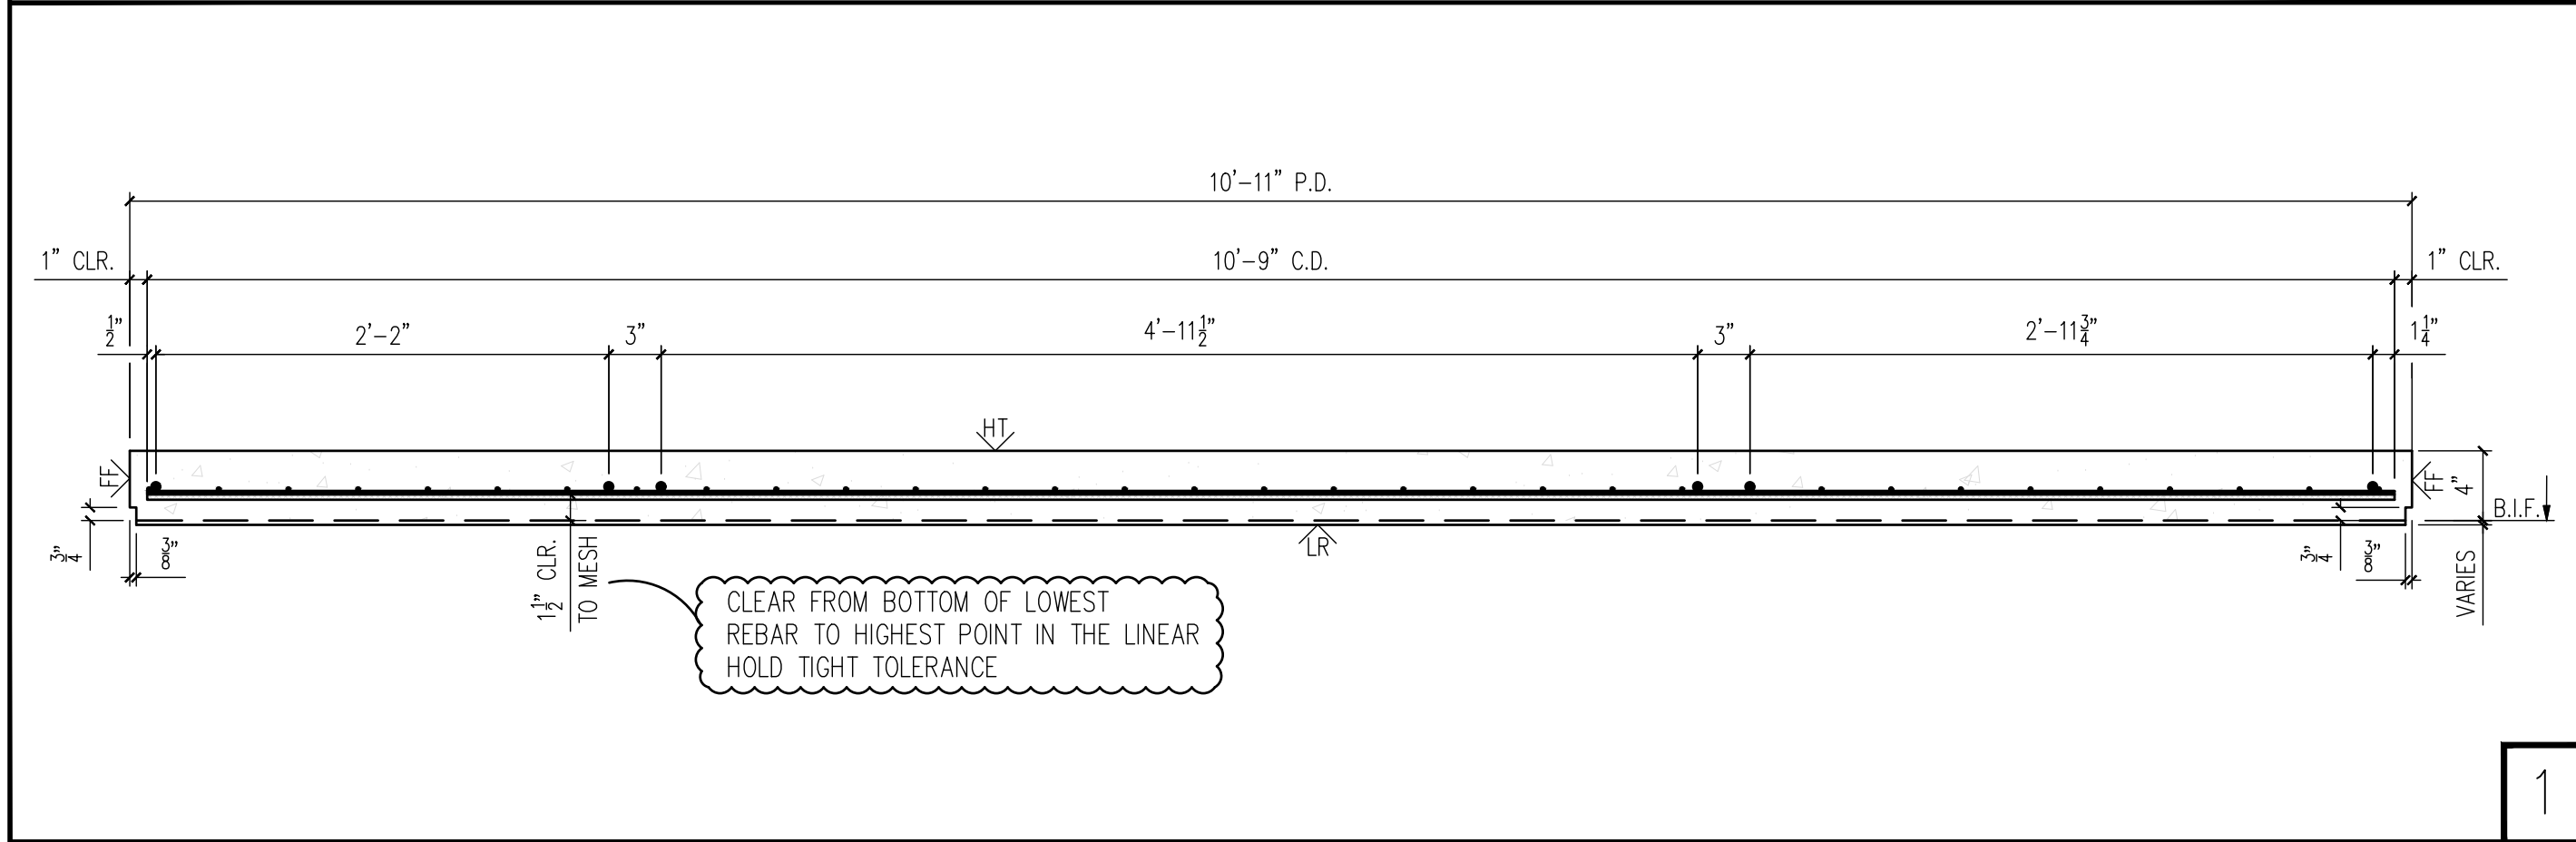
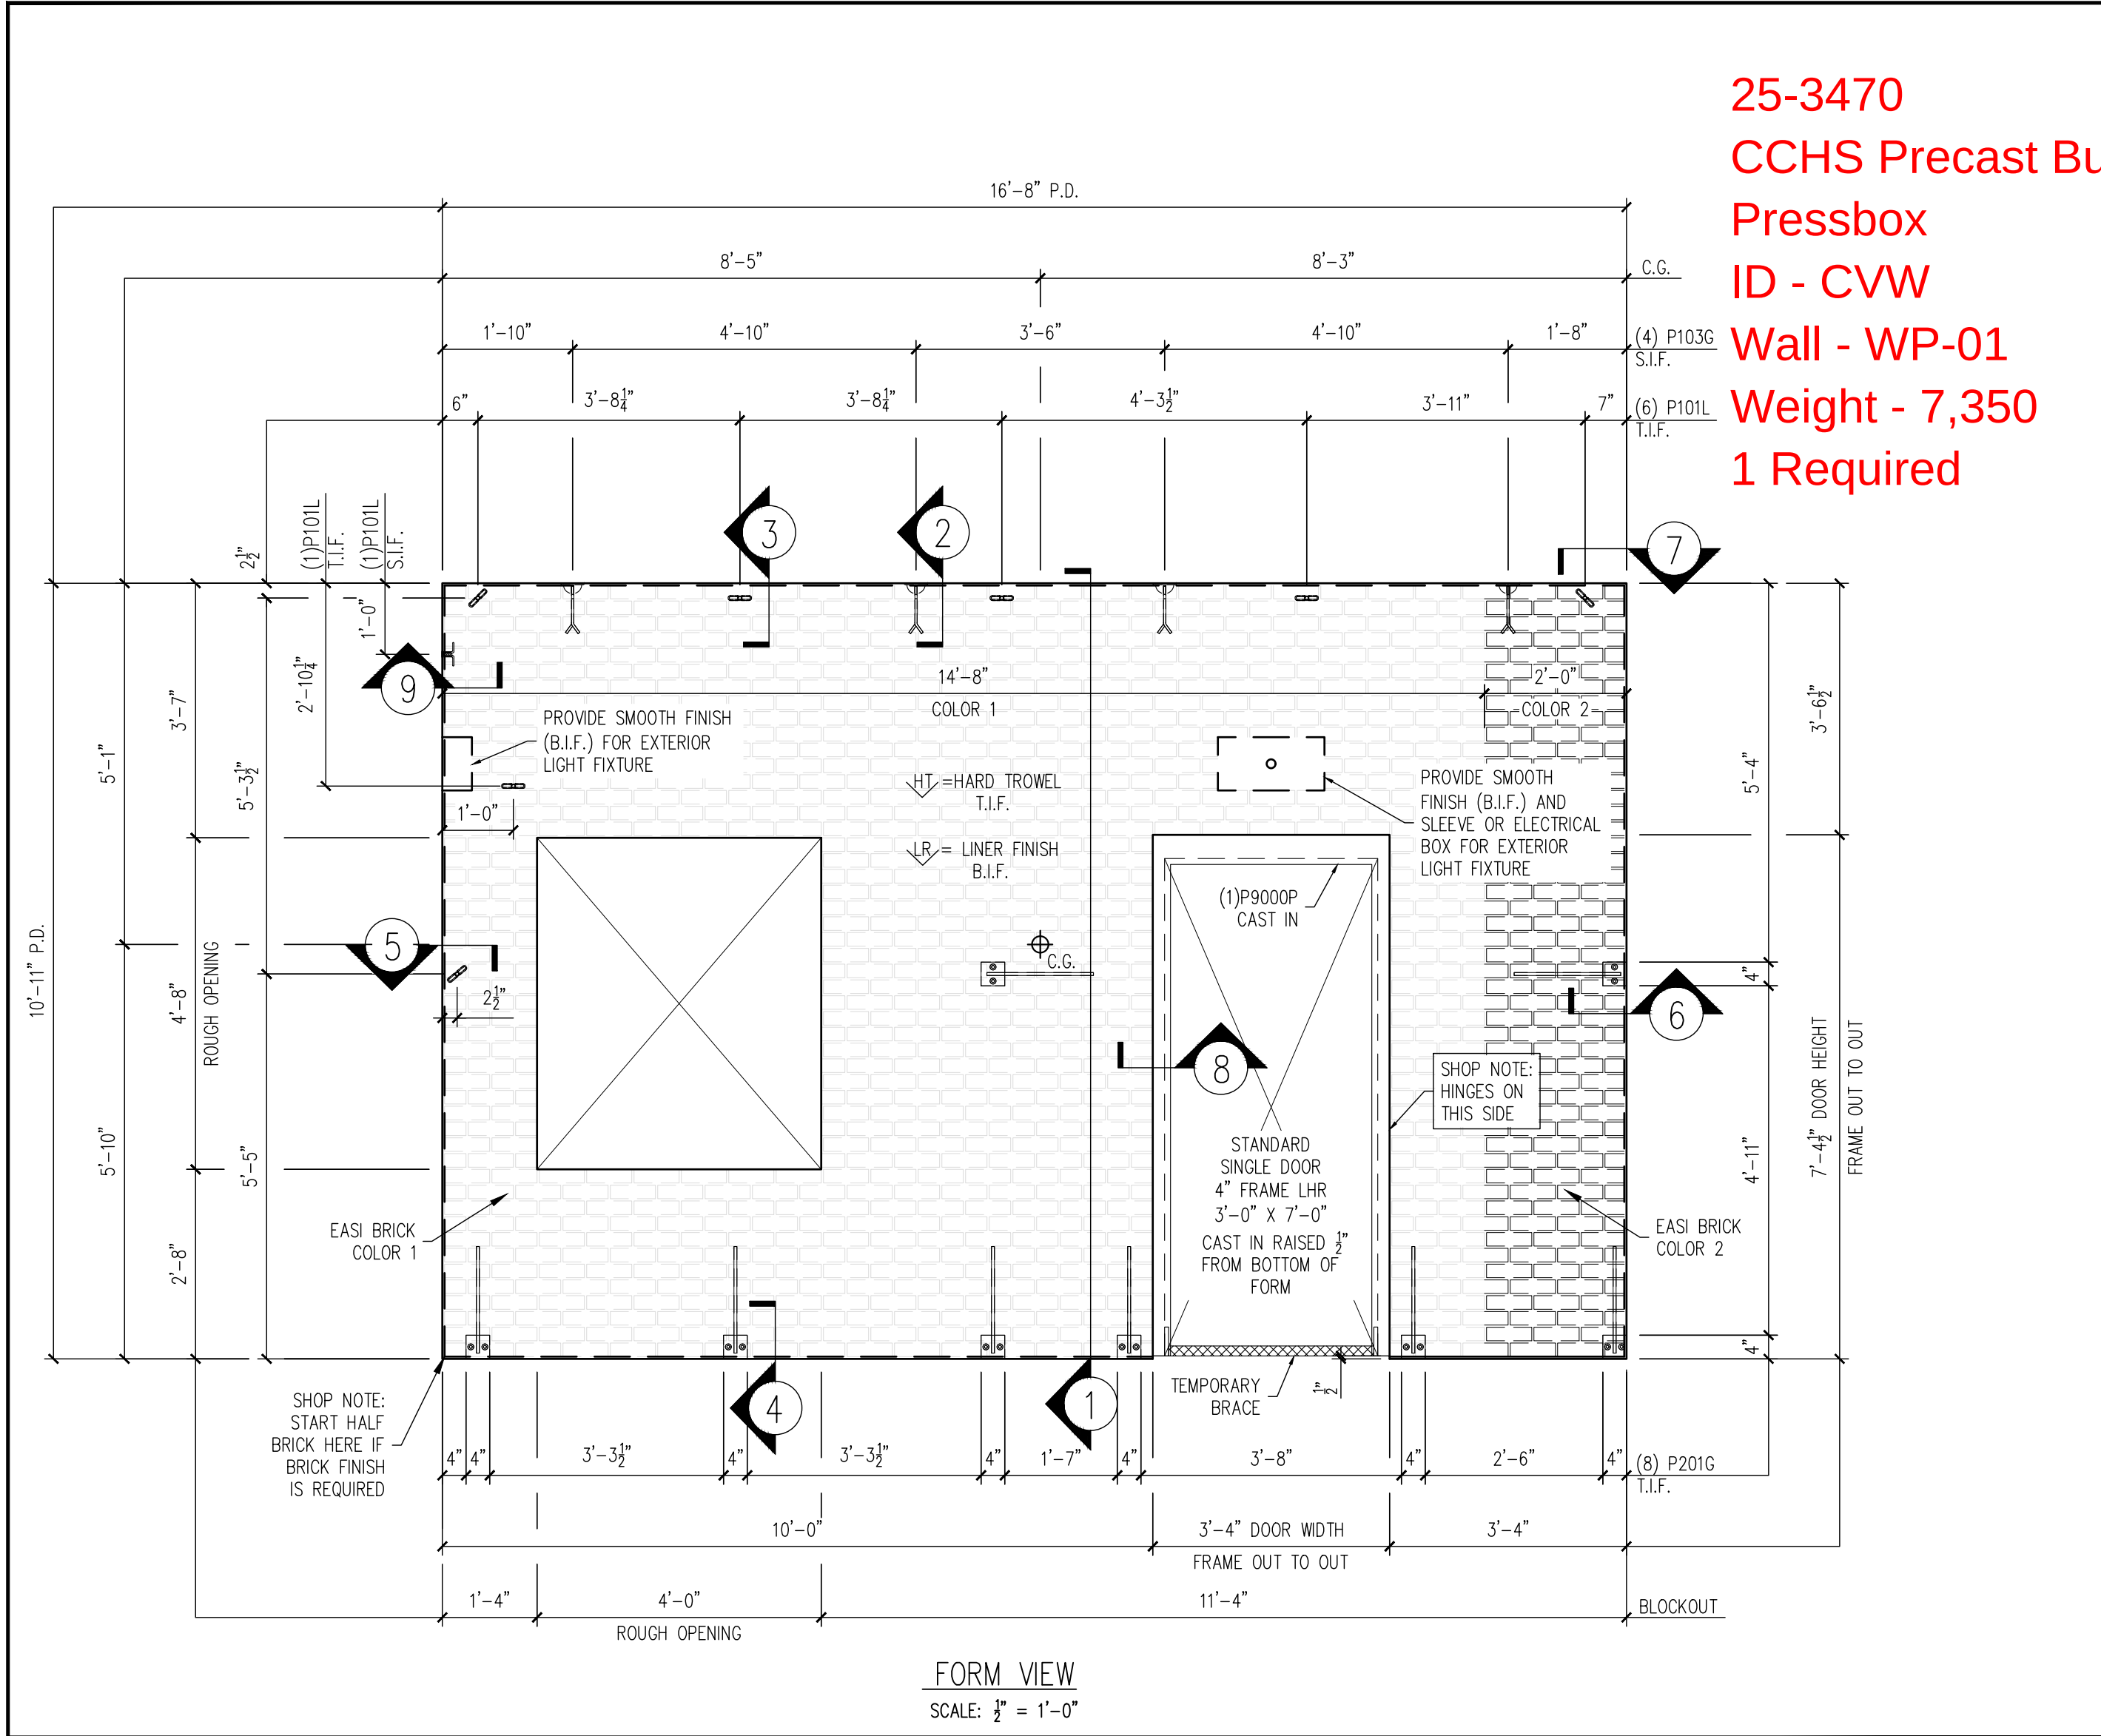
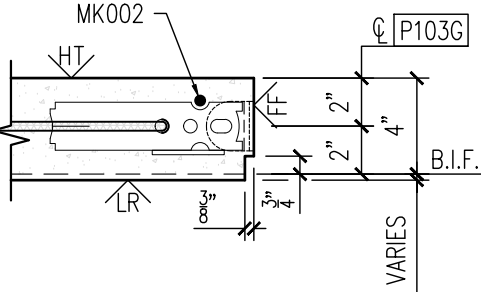
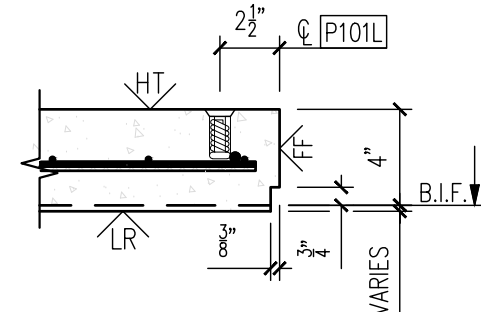


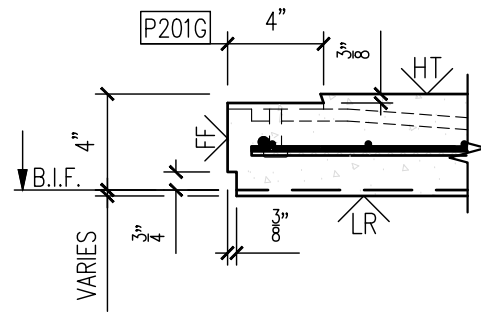

25-3470
CCHS Precast Buildings
Pressbox
ID - CVW
Wall - WP-01
Weight - 7,350
1 Required

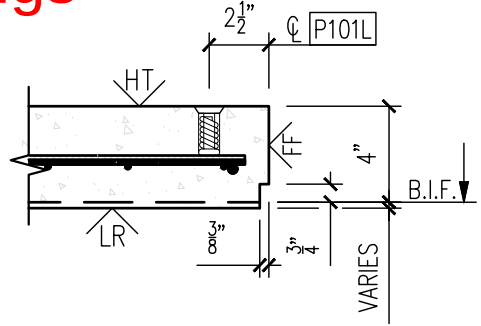


MESSAGE CENTER

1. REFER TO DETAILS AND SECTION FOR REINFORCEMENT PLACEMENT
2. SHOP TICKET SHOWS EXTERIOR FINISH CAST FACE DOWN


CHECKED BY: DATE:
APPROVED BY: DATE:

BILL OF MATERIALS		
MARK #	DESCRIPTION	QTY
P101L	1/2" Ø X 1 3/4" F-63 FLARED THIN SLAB COIL INSERT (ELECTROPLATED)	8
P103G	2 TON RL-4 TECH ERECTION ANCHOR (79527) (GALV.)	4
P201G	4"X4"X3/8" W/(2) 3/8" ØX1 1/2" HAS W/1'-4" BENT REBAR	8
P9000P	SINGLE DOOR 4" FRAME LHR 3'-0" X 7'-0"	1


HANDLING INSTRUCTIONS

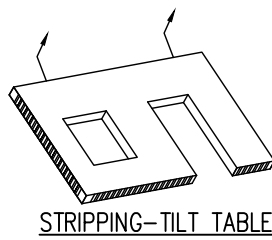


STRIPPING-TILT TABLE

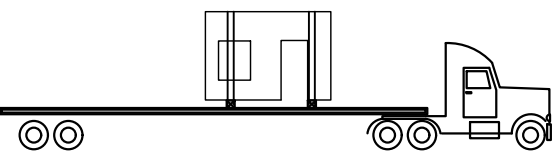

SHIPPING

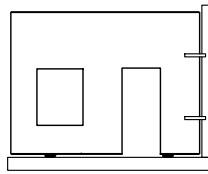

YARD STORAGE

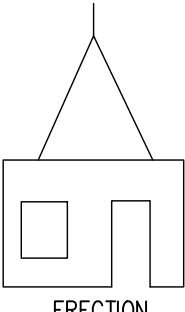

ERECTION

CONCRETE INSTRUCTIONS

CONCRETE RELBRSE @: 2,500 P.S.I.
CONCRETE @ 28 DAYS: 5,000 P.S.I.

CONCRETE MIXES

CONCRETE - GRAY	VOLUME = 1.81	C.Y.
CONCRETE - MIX 1	VOLUME = -	C.Y.
CONCRETE - MIX 2	VOLUME = -	C.Y.
SOFT SOUND	VOLUME = -	C.Y.
TOTALS	VOLUME = 1.81	C.Y.

WEIGHT: 7,350 LBS.

FINISHING INSTRUCTIONS

LR = LINER FINISH

FF = FORM FINISH

HT = HARD TROWEL FINISH

H = 10'-11"	SQ.FT.(T.I.F.) = 138.31
W = 16'-8"	SQ.FT.(T.I.F.) = -
D = 4"	SQ.FT.(T.I.F.) = -

CONTROL NUMBERS:

-

PRODUCT

BUILDING

SHEET NUMBER

1 OF 2

SALES ORDER NUMBER

-

NUMBER REQUIRED

1

EASI-SET® WORLDWIDE


DATE	REV	INI	DESCRIPTION
-	-	-	-
-	-	-	-
-	-	-	-
-	-	-	-

PROJECT: 34'x10'x22' SOCCER PRESSBOX
5185 FORT CAMPBELL BOULEVARD
HOPKINSVILLE, KY 42240
CONTRACTOR: CHRISTIAN COUNTY SCHOOLS


SCALE NTS
DRAWN BY FTL
CHECK BY WCR
ISSUE DATE 07.14.26
PIECE MARK WP-01

25-3470
CCHS Precast Buildings
Pressbox
ID - CVW
Wall - WP-01
Weight - 7,350
1 Required


NOTE:
DIMENSIONS PROVIDED ARE PULLED FROM EDGE OF
CAGE TO CENTERLINE OF REBAR AND TO CENTER
OF REBAR TO CENTER OF REBAR

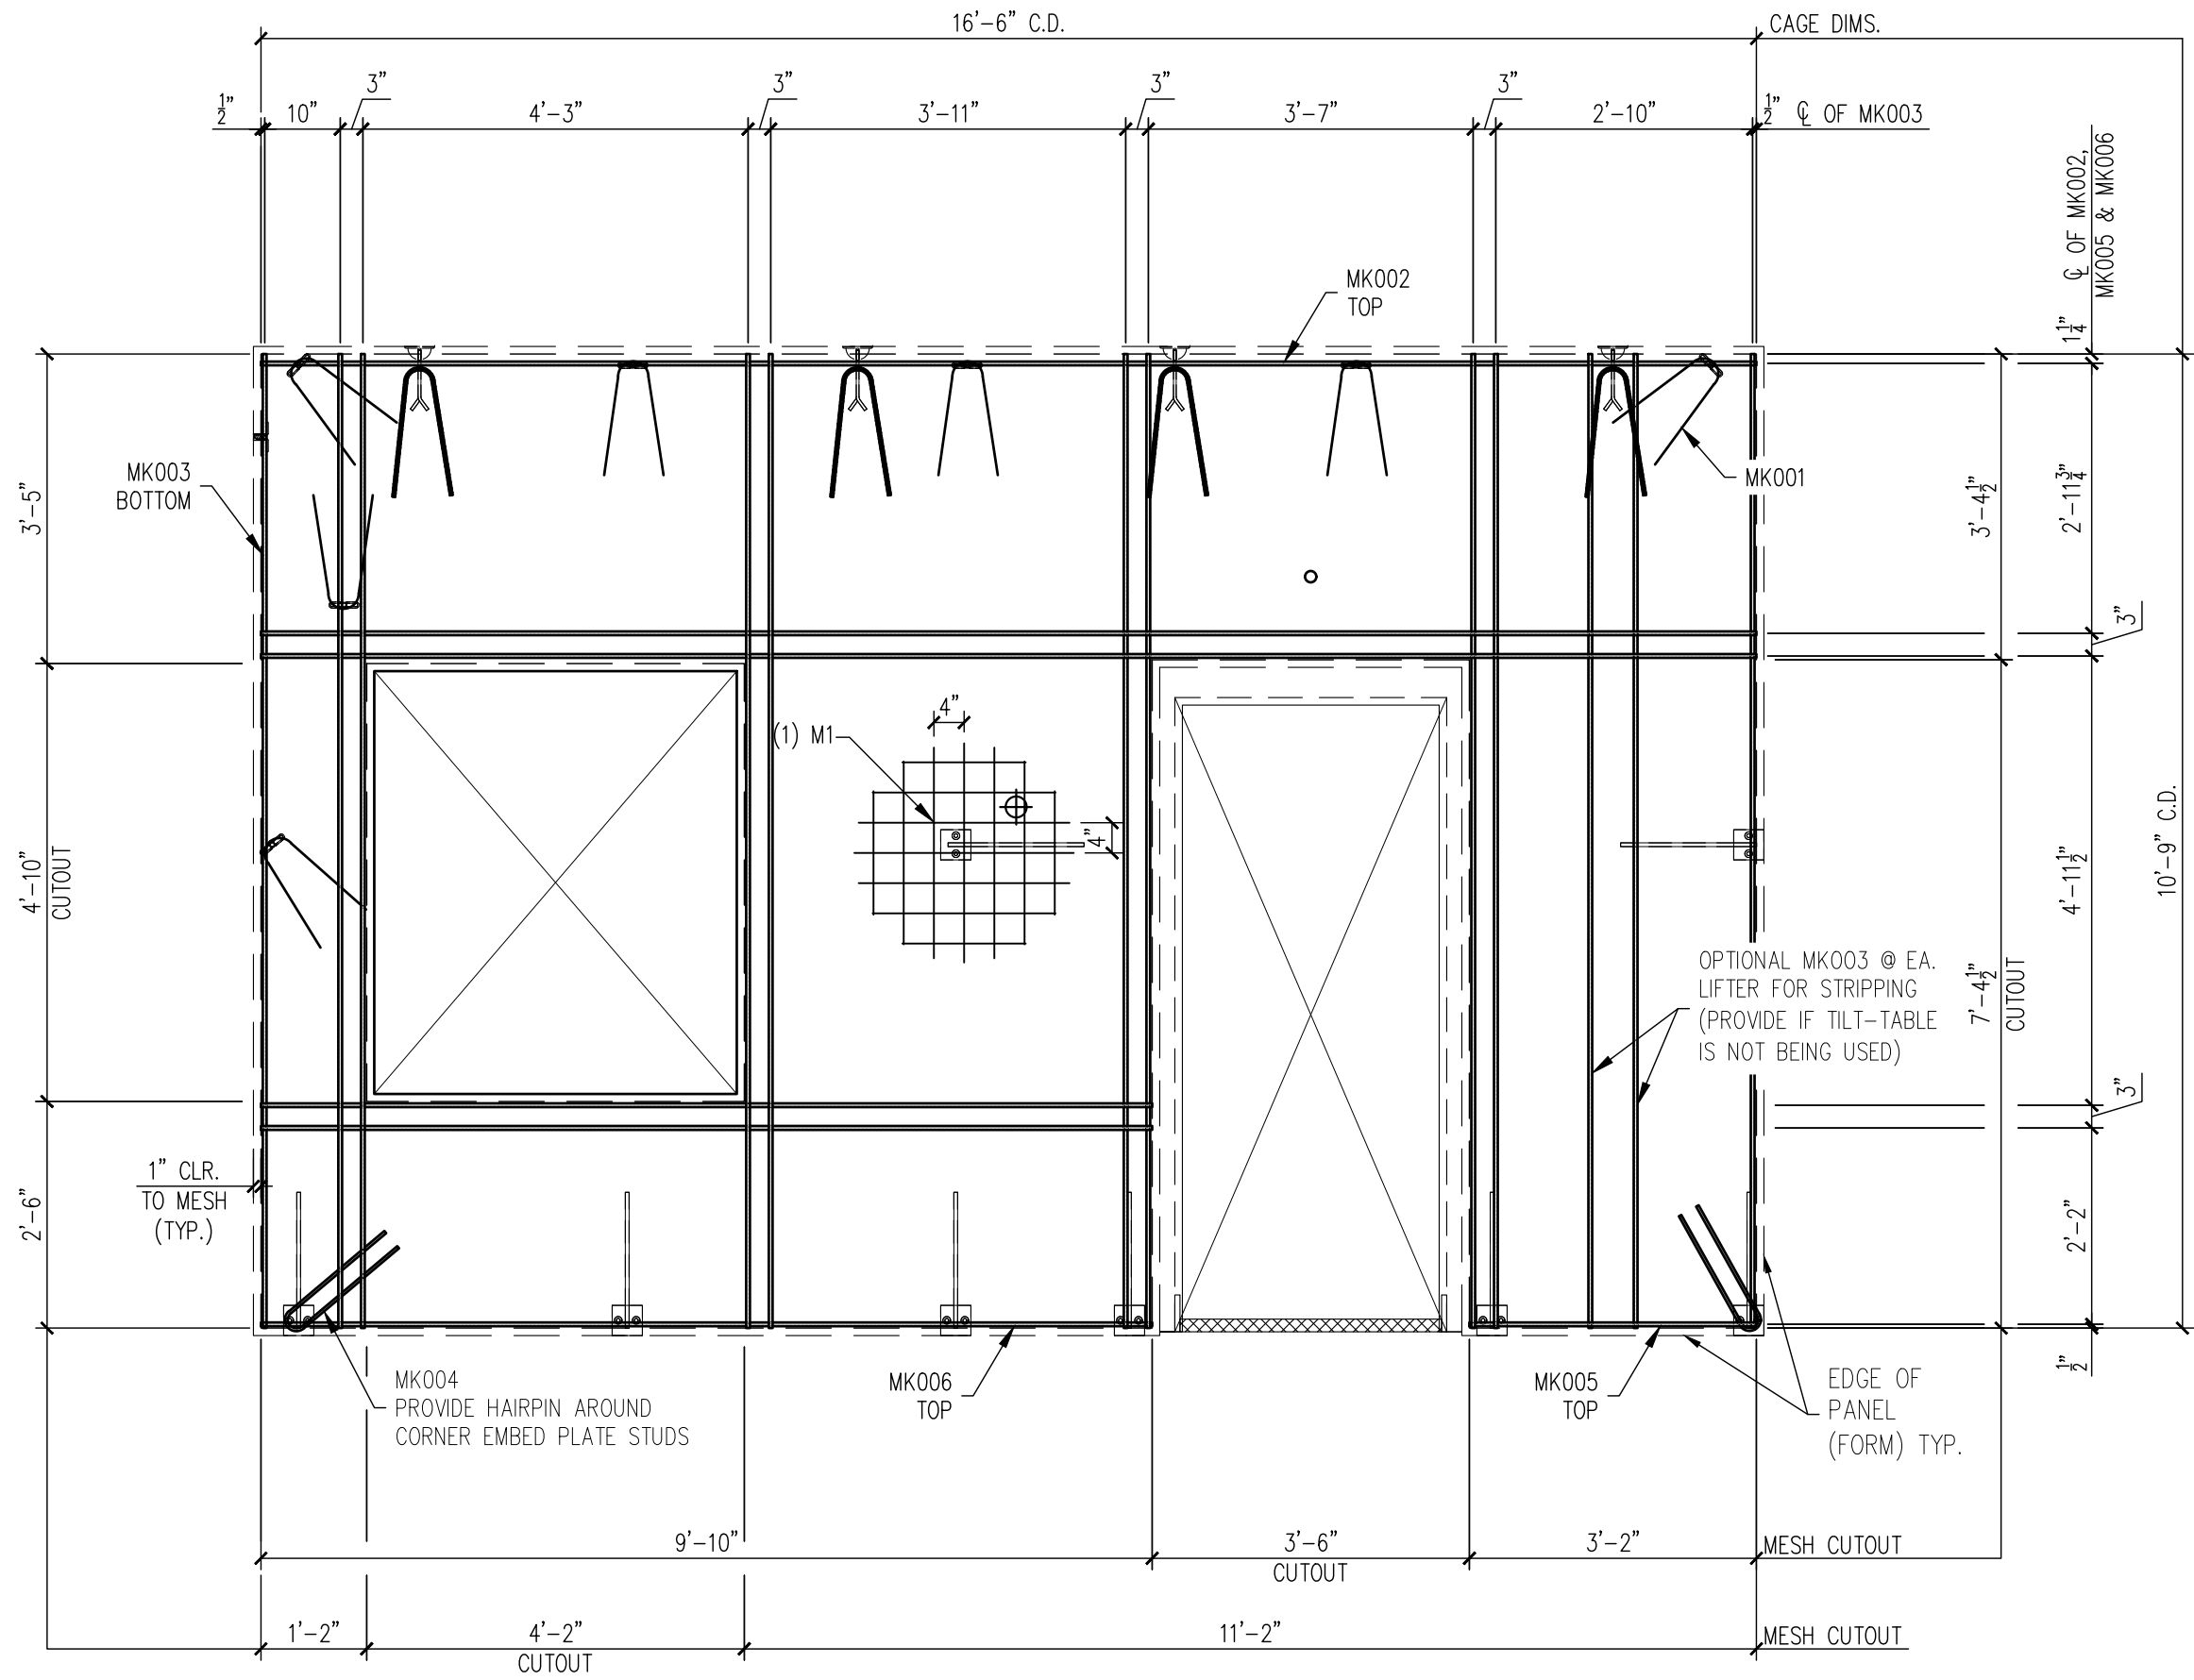


REINFORCING VIEW
SCALE: 1/2" = 1'-0"

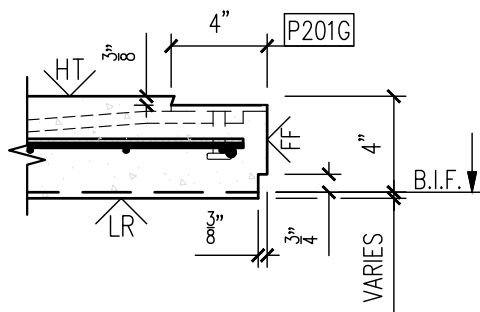


6

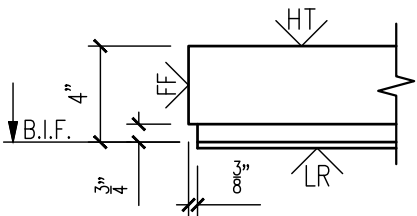

7

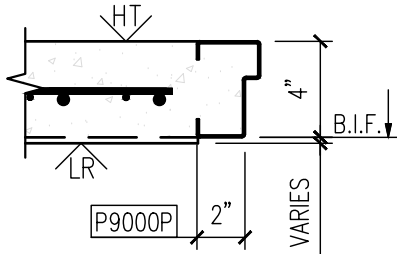

8

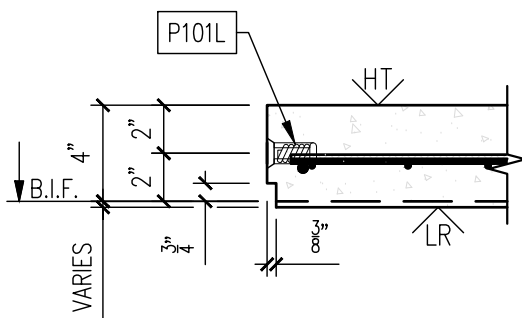

9

MESSAGE CENTER

1. REFER TO DETAILS AND SECTION
FOR REINFORCEMENT PLACEMENT

2. SUPPLEMENTAL STEEL FOR
STRIPPING AND HANDLING MAY BE
ADDED AS REQUIRED.

CHECKED BY:

DATE:

APPROVED BY:

DATE:

NOTE:

1. CONSTRUCT REBAR-MESH CAGE
ACCORDING TO THE DRAWINGS. SECURE
LIFTING APPARATUS TO FORM AND ADD
PROPER REINFORCEMENT. PLACE
REBAR-MESH CAGE AND HAIRPINS AT
INSERTS WITH PROPER CLBRANCES
(PER DRAWINGS).

PRODUCT

BUILDING

SHEET NUMBER

2 OF 2

SALES ORDER NUMBER

NUMBER REQUIRED

1

PROJECT: 34'x10'x22' SOCCER PRESSBOX
5185 FORT CAMPBELL BOULEVARD
HOPKINSVILLE, KY 42240
CONTRACTOR: CHRISTIAN COUNTY SCHOOLS

SCALE
NTS

DRAWN BY
FTL

CHECK BY
WCR

ISSUE DATE
07.14.26

PIECE MARK
WP-01

EASI EASI-SET® WORLDWIDE

MARK #	DESCRIPTION	QTY
MK001	#3 X 3'-0"	11
MK002	#3 X 16'-6"	3
MK003	#3 X 10'-9"	10
MK004	#3 X 3'-1"	2
MK005	#3 X 3'-2"	1
MK006	#3 X 9'-10"	3

MARK #	DESCRIPTION	QTY
M1	W4XW4 4"x4" WWF 16'-6" X 10'-9"	1

REV	INI.	REV	INI.	REV	INI.	REV	INI.	REV	INI.
1	1	1	1	1	1	1	1	1	1

5119 Catlett Rd. • Midland, VA 22728 • info@EasiSet.com
www.EasiSet.com • 800-547-4045 • Fax 540-439-2541