
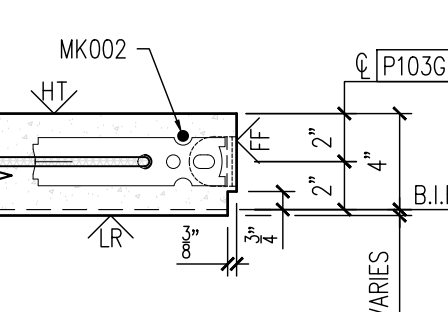
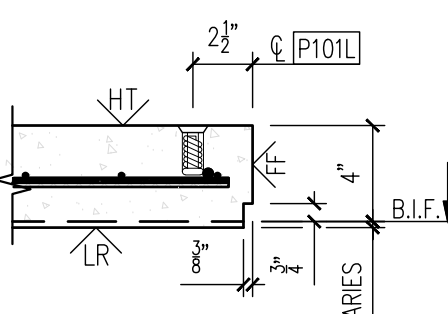
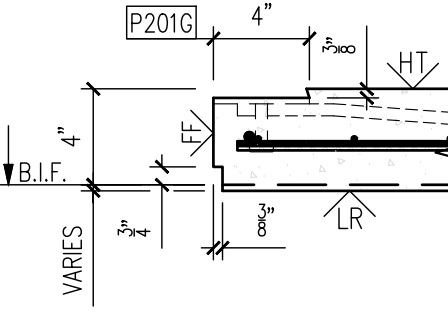
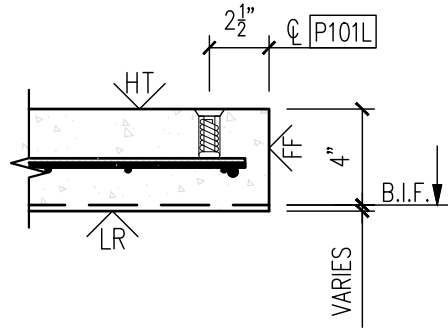
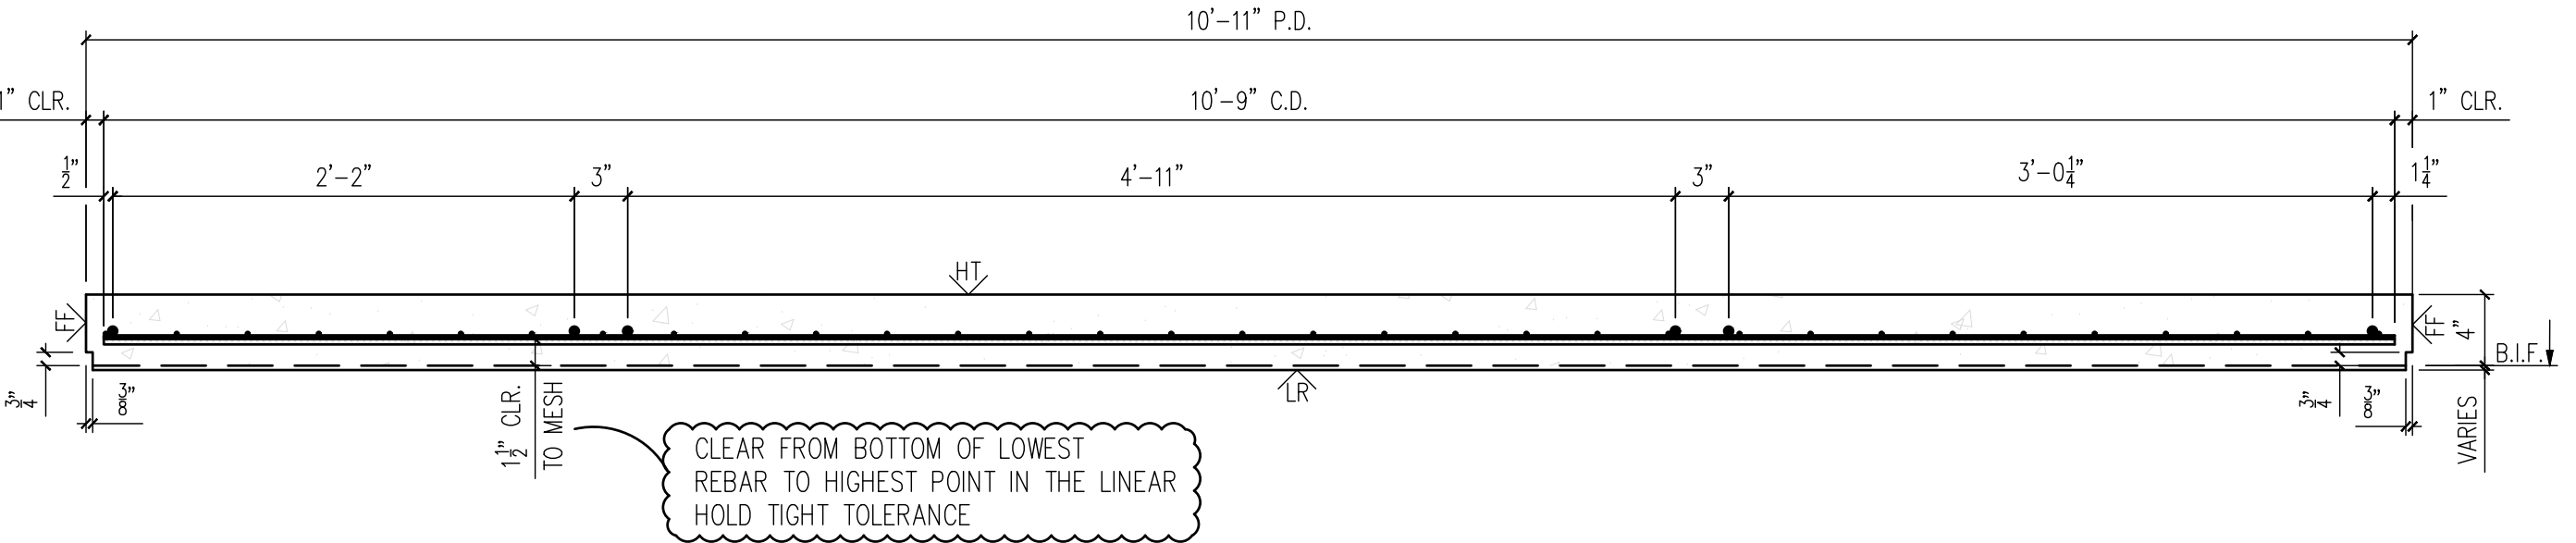


25-3470
CCHS Precast Buildings
Pressbox
ID - CVW
Wall - WP-02
Weight - 7,665
1 Required

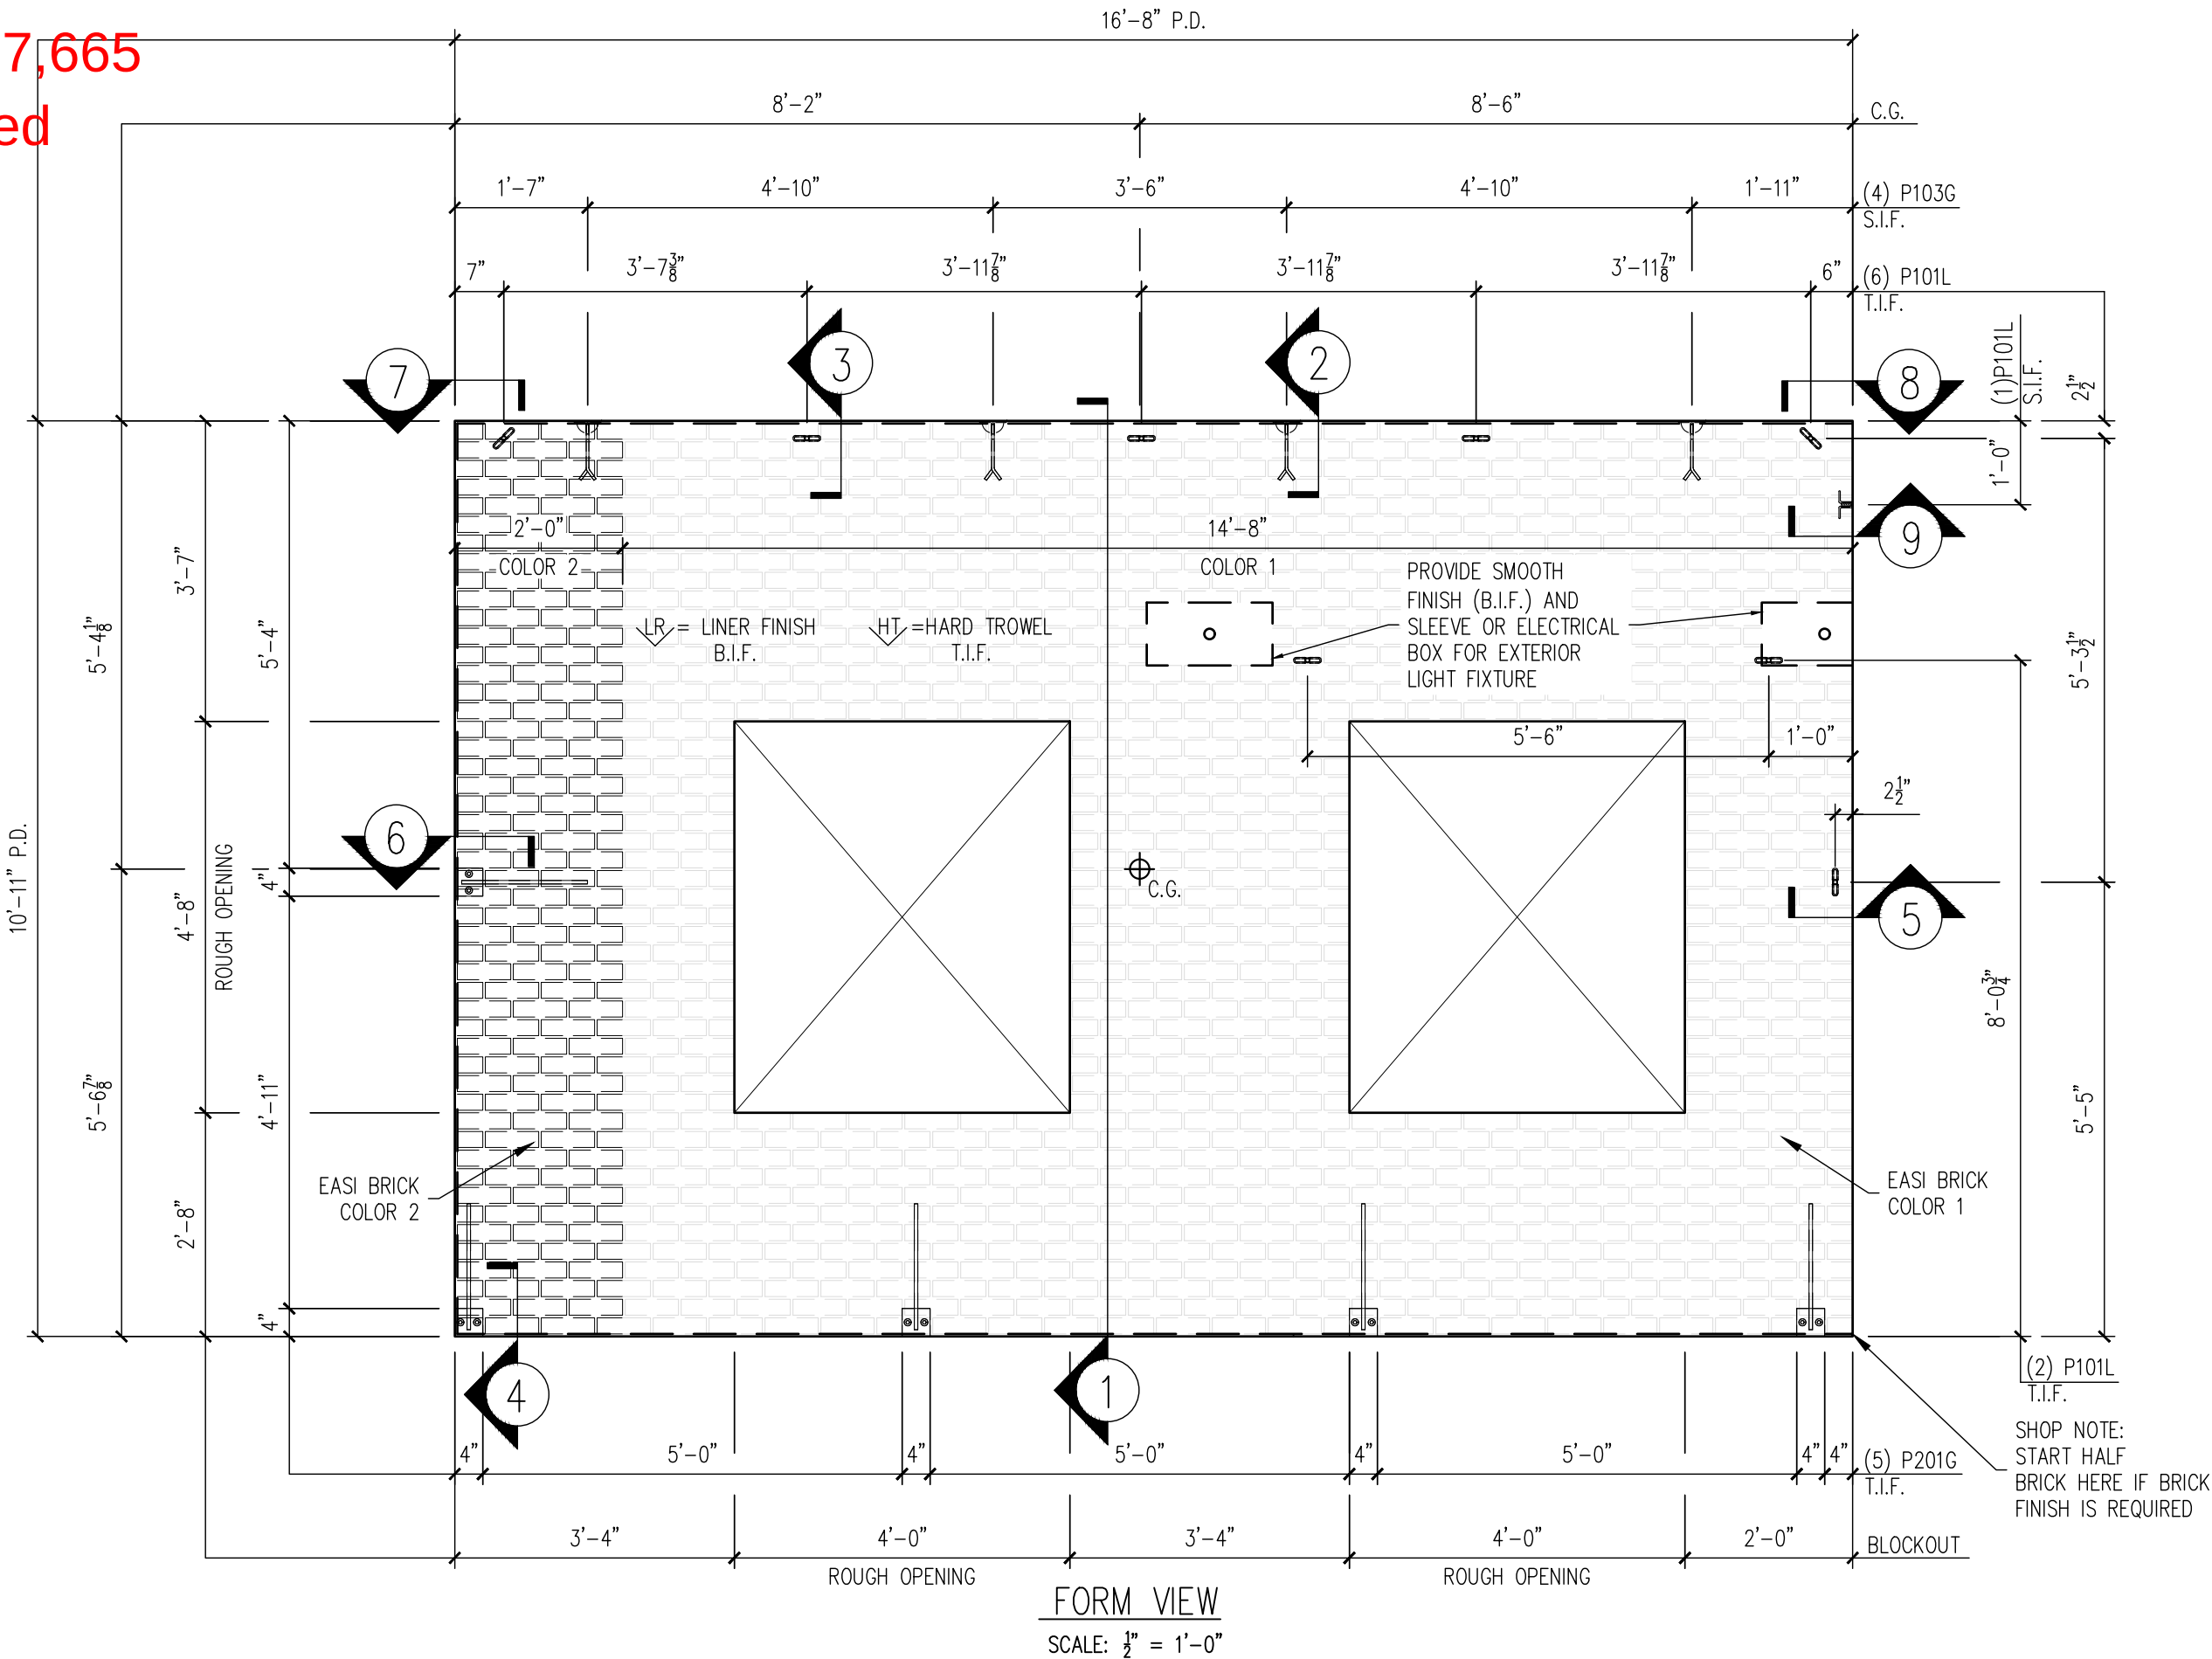

MESSAGE CENTER


1. REFER TO DETAILS AND SECTION FOR REINFORCEMENT PLACEMENT

2. SHOP TICKET SHOWS EXTERIOR FINISH CAST FACE DOWN

CHECKED BY: DATE: APPROVED BY: DATE:

BILL OF MATERIALS		
MARK #	DESCRIPTION	QTY
P101L	1/2" Ø X 1 3/4" F-63 FLARED THIN SLAB COIL INSERT (ELECTROPLATED)	9
P103G	2 TON RL-4 TECH ERECTION ANCHOR (79527) (GALV.)	4
P201G	4"X4"X3/8" W/(2) 3/8" ØX1 1/2" HAS W/1'-4" BENT REBAR	5

HANDLING INSTRUCTIONS

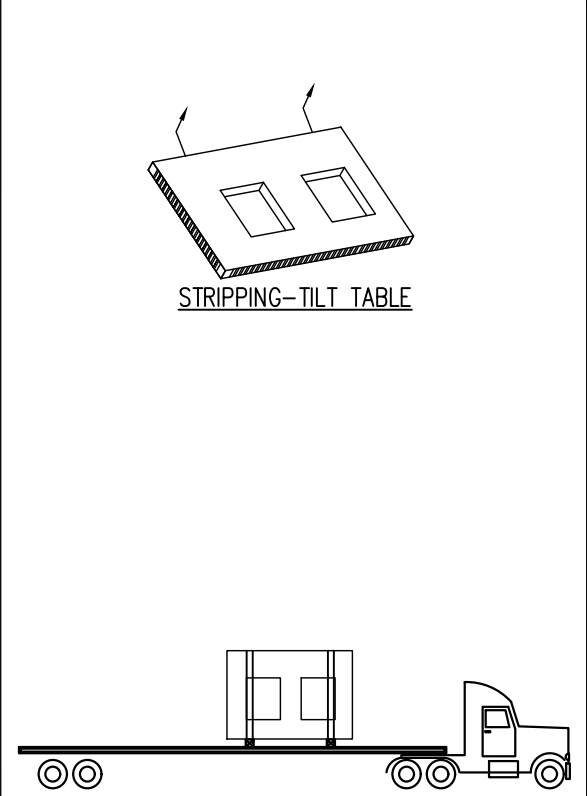

REV	DESCRIPTION	DATE
1		
2		
3		
4		
5		

CONCRETE INSTRUCTIONS	
CONCRETE RELBRSE @ 2,500 P.S.I.	
CONCRETE @ 28 DAYS: 5,000 P.S.I.	
CONCRETE MIXES	
CONCRETE - GRAY	VOLUME = 1.89 C.Y.
CONCRETE - MIX 1	VOLUME = - C.Y.
CONCRETE - MIX 2	VOLUME = - C.Y.
SOFT SOUND	VOLUME = - C.Y.
TOTALS	VOLUME = 1.89 C.Y.
WEIGHT: 7,665 LBS.	

FINISHING INSTRUCTIONS	
LR = LINER FINISH	
FF = FORM FINISH	
HT = HARD TROWEL FINISH	
H = 10'-11"	SQ.FT.(T.I.F.) = 144.28
W = 16'-8"	SQ.FT.(T.I.F.) = -
D = 4"	SQ.FT.(T.I.F.) = -
CONTROL NUMBERS:	
-	

PRODUCT	SALES ORDER NUMBER
BUILDING	-
SHEET NUMBER	NUMBER REQUIRED
1 OF 2	1

EASI-SET® WORLDWIDE

5119 Catlett Rd. • Midland, VA 22728 • info@EasiSet.com
www.EasiSet.com • 800-547-4045 • Fax 540-439-2541

REV	DESCRIPTION	DATE
1		
2		
3		
4		
5		

PROJECT: 34'x10'x22' SOCCER PRESSBOX



5185 FORT CAMPBELL BOULEVARD
HOPKINSVILLE, KY 42240

CONTRACTOR: CHRISTIAN COUNTY SCHOOLS


SCALE	N.T.S.
DRAWN BY	F.T.L.
CHECK BY	W.C.R.
ISSUE DATE	07.14.26
PIECE MARK	WP-02

25-3470
CCHS Precast Buildings
Pressbox
ID - CVW
Wall - WP-02
Weight - 7,665
1 Required


NOTE:
DIMENSIONS PROVIDED ARE PULLED FROM EDGE OF
CAGE TO CENTERLINE OF REBAR AND TO CENTER
OF REBAR TO CENTER OF REBAR

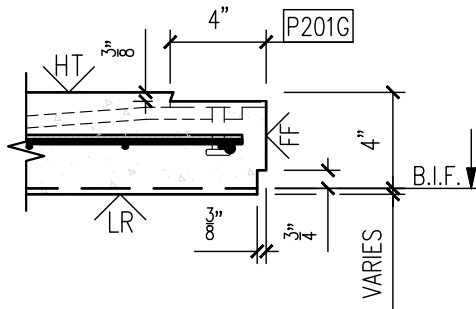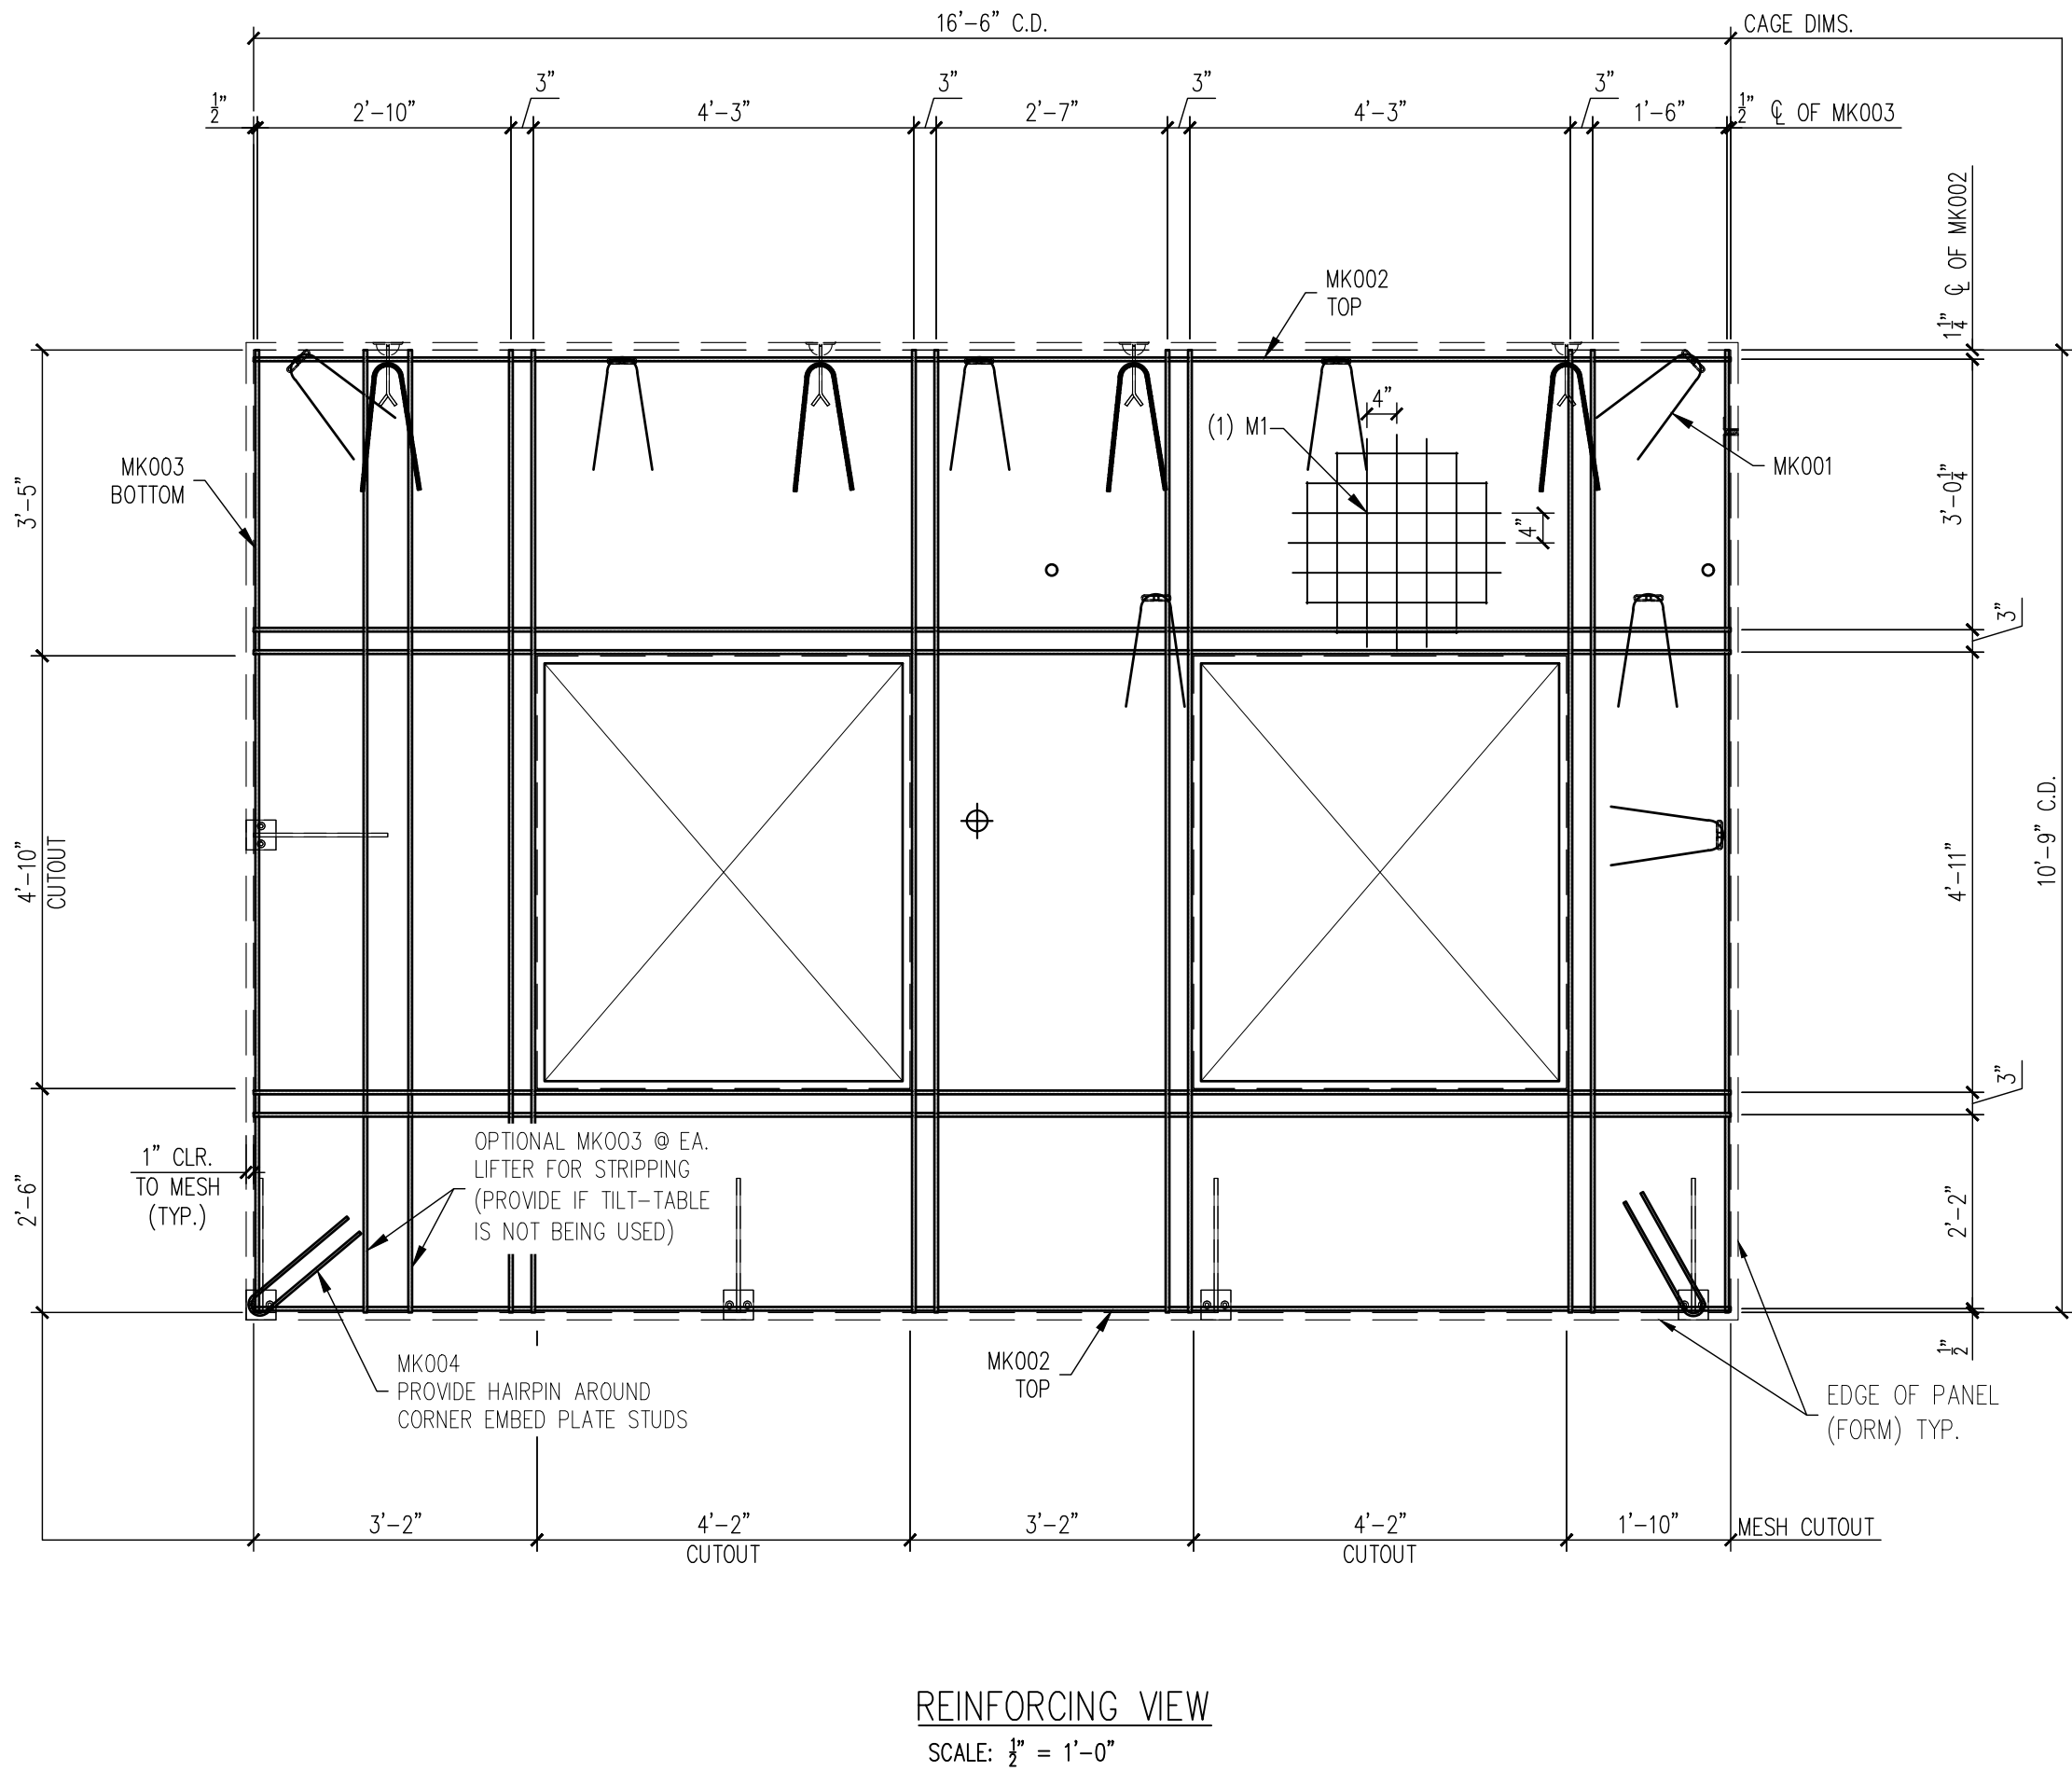


6

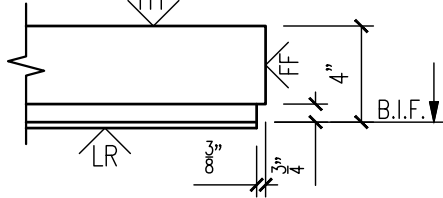

7

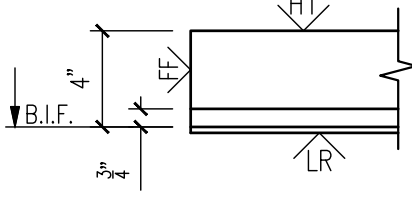

8

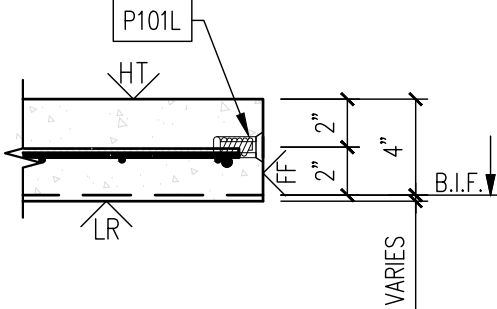

9

MESSAGE CENTER

1. REFER TO DETAILS AND SECTION
FOR REINFORCEMENT PLACEMENT
2. SUPPLEMENTAL STEEL FOR
STRIPPING AND HANDLING MAY BE
ADDED AS REQUIRED.

CHECKED BY: DATE:
APPROVED BY: DATE:

NOTE:
1. CONSTRUCT REBAR-MESH CAGE
ACCORDING TO THE DRAWINGS. SECURE
LIFTING APPARATUS TO FORM AND ADD
PROPER REINFORCEMENT. PLACE
REBAR-MESH CAGE AND HAIRPINS AT
INSERTS WITH PROPER CLBRANCES
(PER DRAWINGS).

PRODUCT	SALES ORDER NUMBER
BUILDING	-
SHEET NUMBER	NUMBER REQUIRED
2 OF 2	1

REINFORCING SCHEDULE		
MARK #	DESCRIPTION	QTY
MK001	#3 X 3'-0"	12
MK002	#3 X 16'-6"	6
MK003	#3 X 10'-9"	10
MK004	#3 X 3'-1"	2

MESH SCHEDULE		
MARK #	DESCRIPTION	QTY
M1	W4XW4 4"x4" WWF 16'-6" X 10'-9"	1

EASI-SET® WORLDWIDE

REV	INI.	REV	INI.
1	1	1	1
2	2	2	2
3	3	3	3
4	4	4	4
5	5	5	5

PROJECT: 34'x10'x22' SOCCER PRESSBOX
5185 FORT CAMPBELL BOULEVARD
HOPKINSVILLE, KY 42240
CONTRACTOR: CHRISTIAN COUNTY SCHOOLS

SCALE NTS
DRAWN BY FTL
CHECK BY WCR
ISSUE DATE 07.14.26
PIECE MARK WP-02