
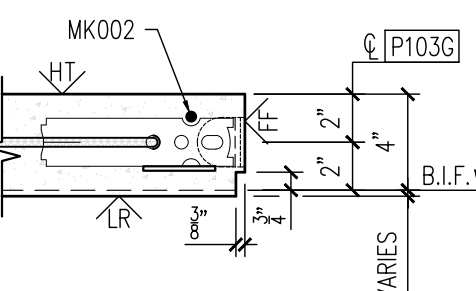
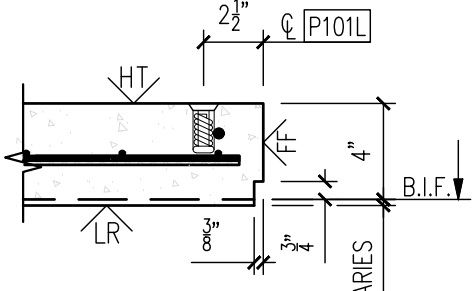
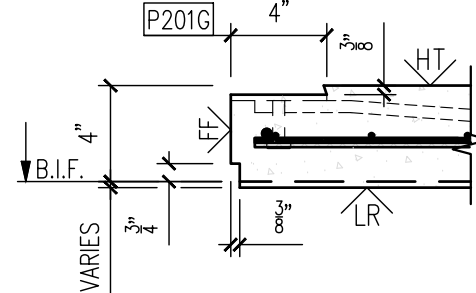
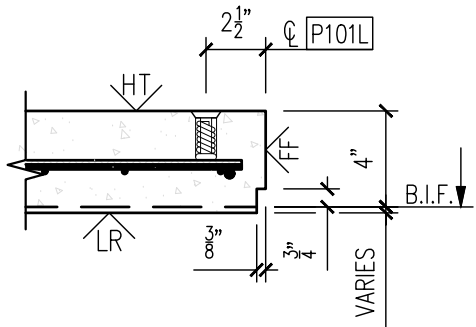
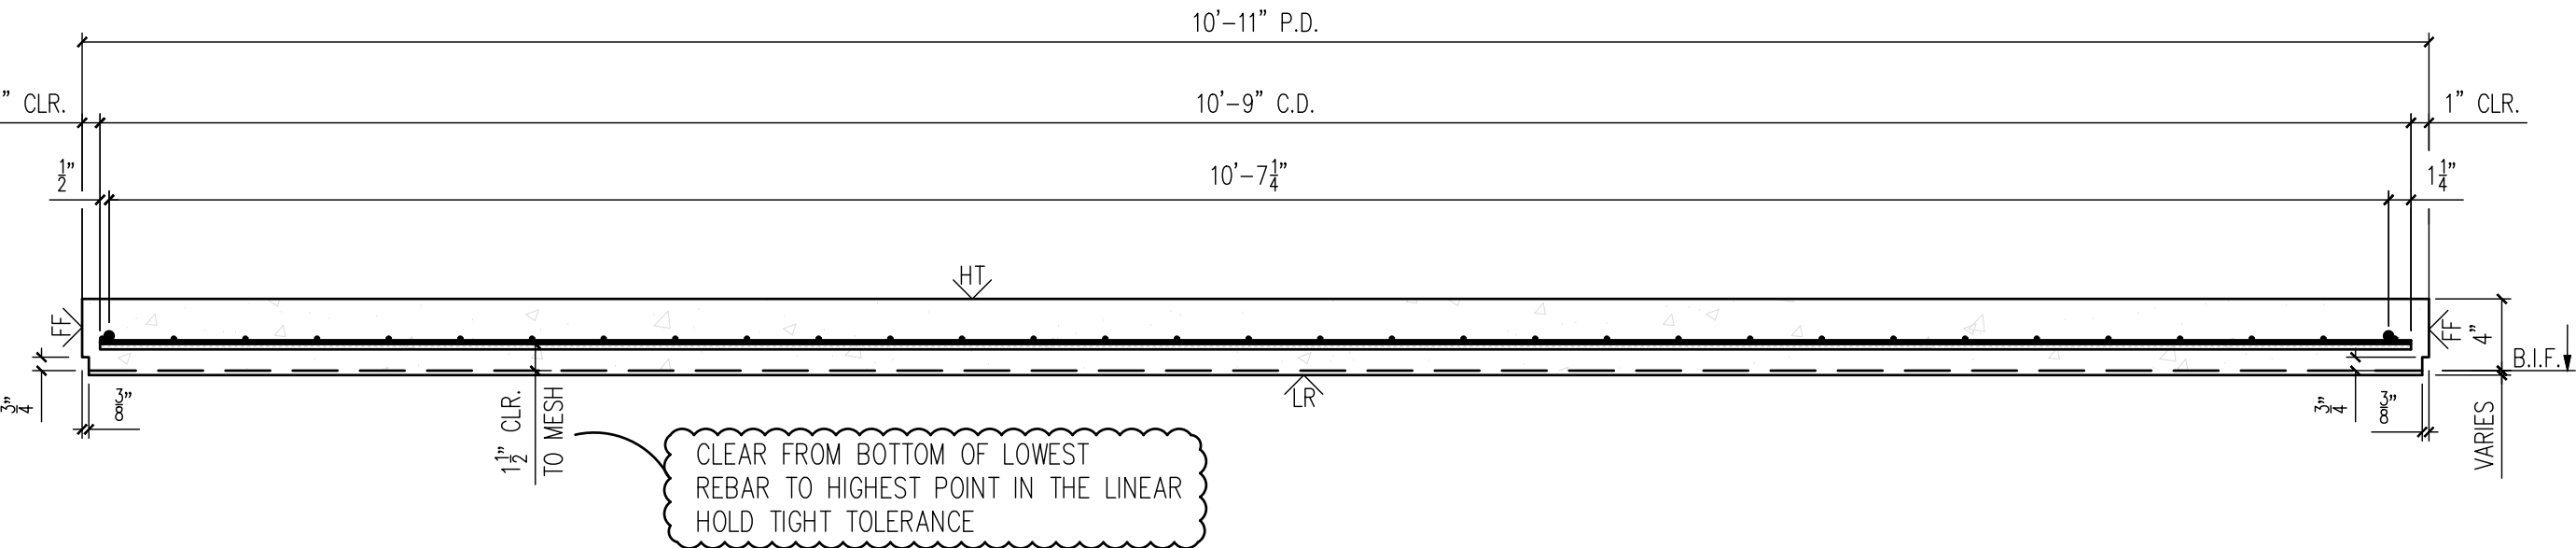


25-3470
CCHS Precast Buildings
Pressbox
ID - CVW
Wall - WP-03
Weight - 9,645
1 Required

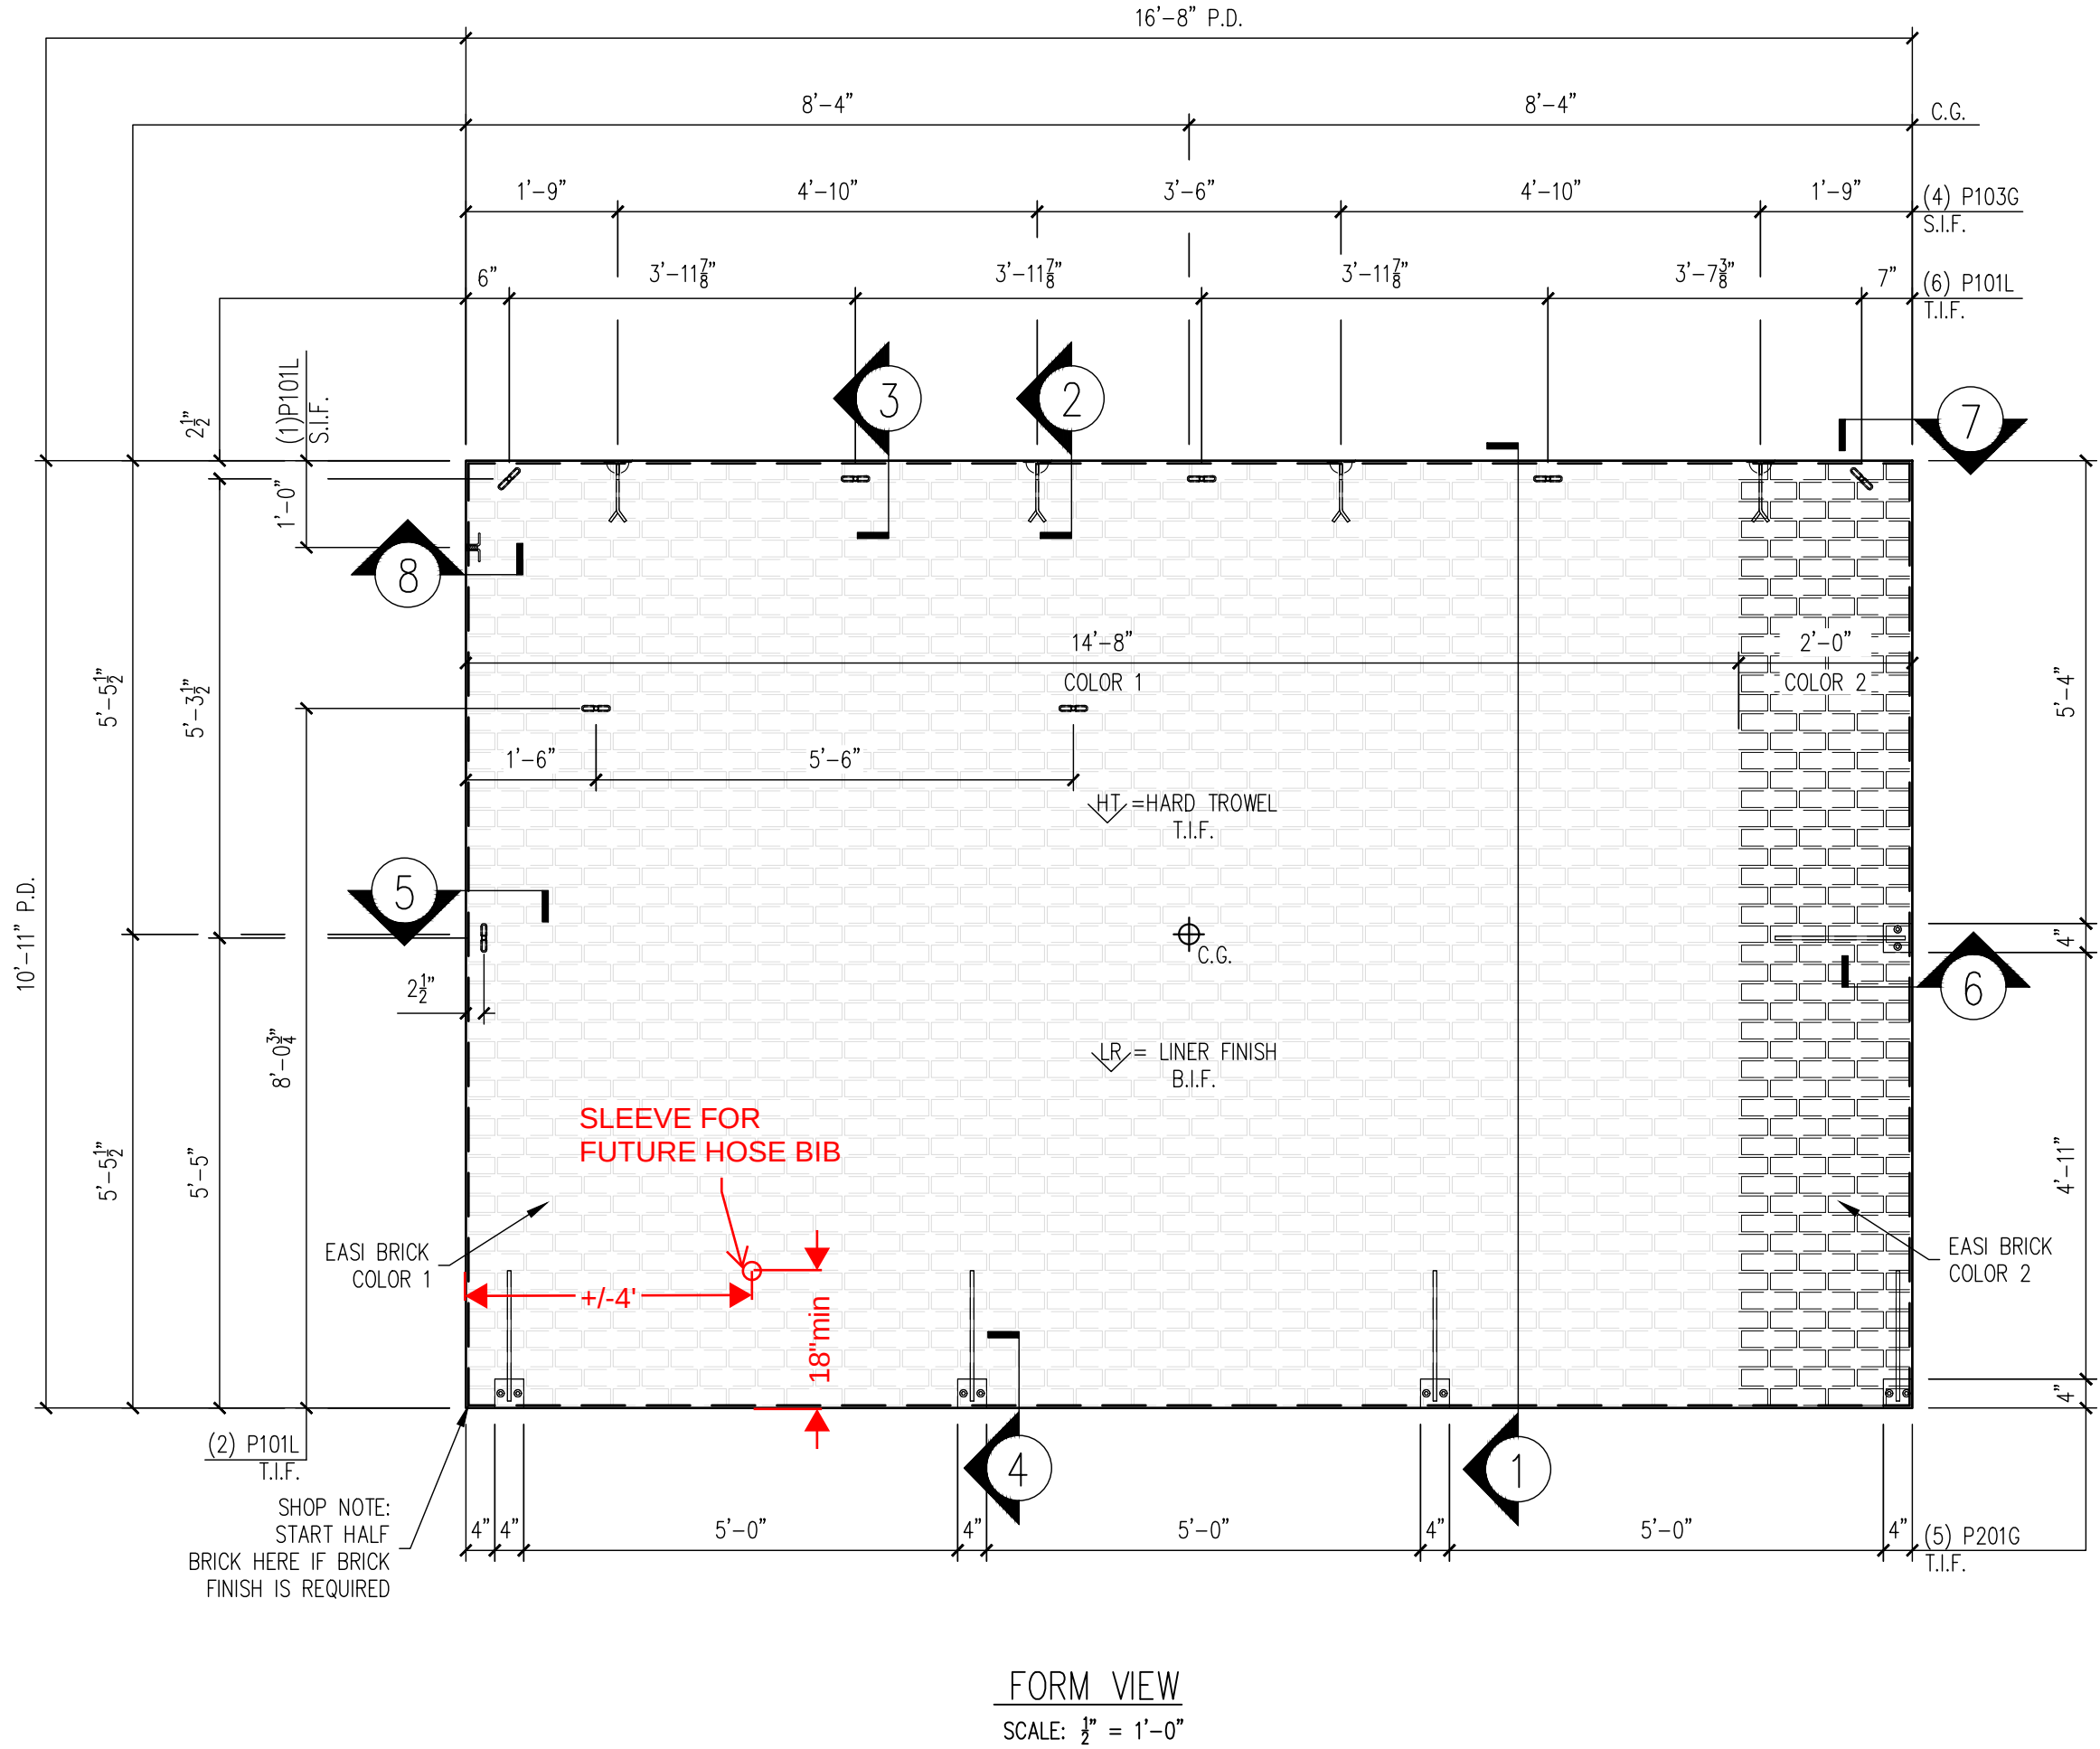

MESSAGE CENTER





1. REFER TO DETAILS AND SECTION FOR REINFORCEMENT PLACEMENT

2. SHOP TICKET SHOWS EXTERIOR FINISH CAST FACE DOWN

CHECKED BY: DATE: APPROVED BY: DATE:

BILL OF MATERIALS		
MARK #	DESCRIPTION	QTY
P101L	1/2" Ø X 1 3/4" F-63 FLARED THIN SLAB COIL INSERT (ELECTROPLATED)	9
P103G	2 TON RL-4 TECH ERECTION ANCHOR (79527) (GALV.)	4
P201G	4"X4"X3/8" W/(2) 3/8"ØX1 1/2" HAS W/1'-4" BENT REBAR	5

HANDLING INSTRUCTIONS

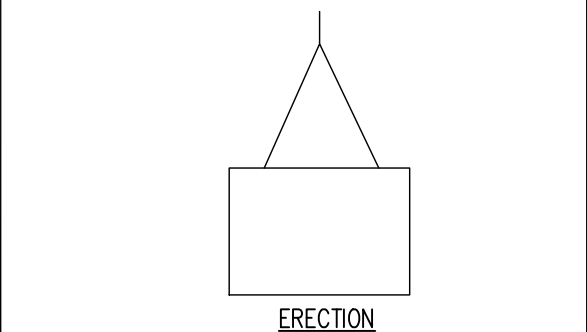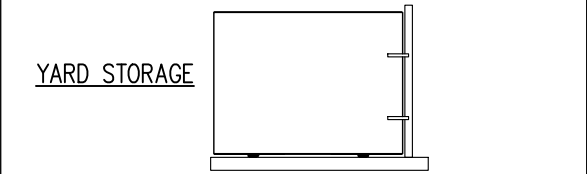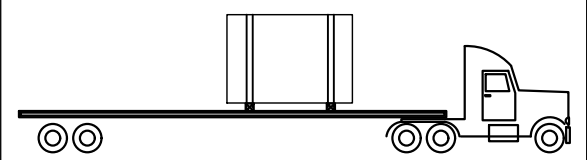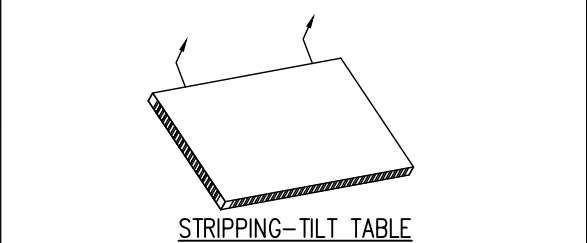

CONCRETE INSTRUCTIONS	
CONCRETE RELBRSE @ 2,500 P.S.I.	
CONCRETE @ 28 DAYS: 5,000 P.S.I.	

CONCRETE MIXES	
CONCRETE - GRAY	VOLUME = 2.38 C.Y.
CONCRETE - MIX 1	VOLUME = - C.Y.
CONCRETE - MIX 2	VOLUME = - C.Y.
SOFT SOUND	VOLUME = - C.Y.
TOTALS	VOLUME = 2.38 C.Y.

WEIGHT: 9,645 LBS.

FINISHING INSTRUCTIONS

LR = LINER FINISH
FF = FORM FINISH
HT = HARD TROWEL FINISH
H = 10'-11" SQ.FT.(T.I.F.) = 181.54
W = 16'-8" SQ.FT.(T.I.F.) = -
D = 4" SQ.FT.(T.I.F.) = -
CONTROL NUMBERS:
-

PRODUCT	SALES ORDER NUMBER
BUILDING	-
SHEET NUMBER	NUMBER REQUIRED
1 OF 2	1

EASI-SET® WORLDWIDE

REV	INI	DESCRIPTION	DATE
1	-	-	-
2	-	-	-
3	-	-	-
4	-	-	-
5	-	-	-

PROJECT: 34'x10'x22' SOCCER PRESSBOX
5185 FORT CAMPBELL BOULEVARD
HOPKINSVILLE, KY 42240
CONTRACTOR: CHRISTIAN COUNTY SCHOOLS

SCALE NTS
DRAWN BY FTL
CHECK BY WCR
ISSUE DATE 07.14.26
PIECE MARK WP-03

25-3470

CCHS Precast Buildings


Pressbox

ID - CVW



Wall - WP-03

Weight - 9,645


1 Required

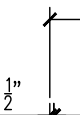A small diagram in the bottom right corner shows a corner joint of a wall. It consists of two perpendicular lines meeting at a right angle. The vertical line is labeled '1'' and the horizontal line is labeled '2''. There are small circles at the ends of these lines, possibly representing bolts or fasteners.


NOTE:
DIMENSIONS PROVIDED ARE PULLED FROM EDGE OF
CAGE TO CENTERLINE OF REBAR AND TO CENTER
OF REBAR TO CENTER OF REBAR

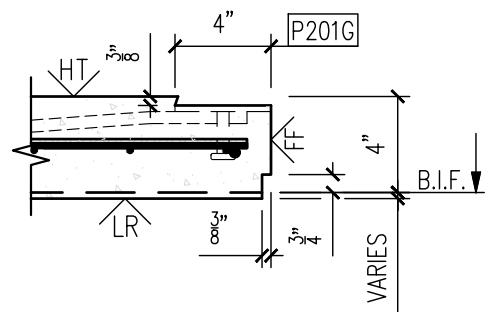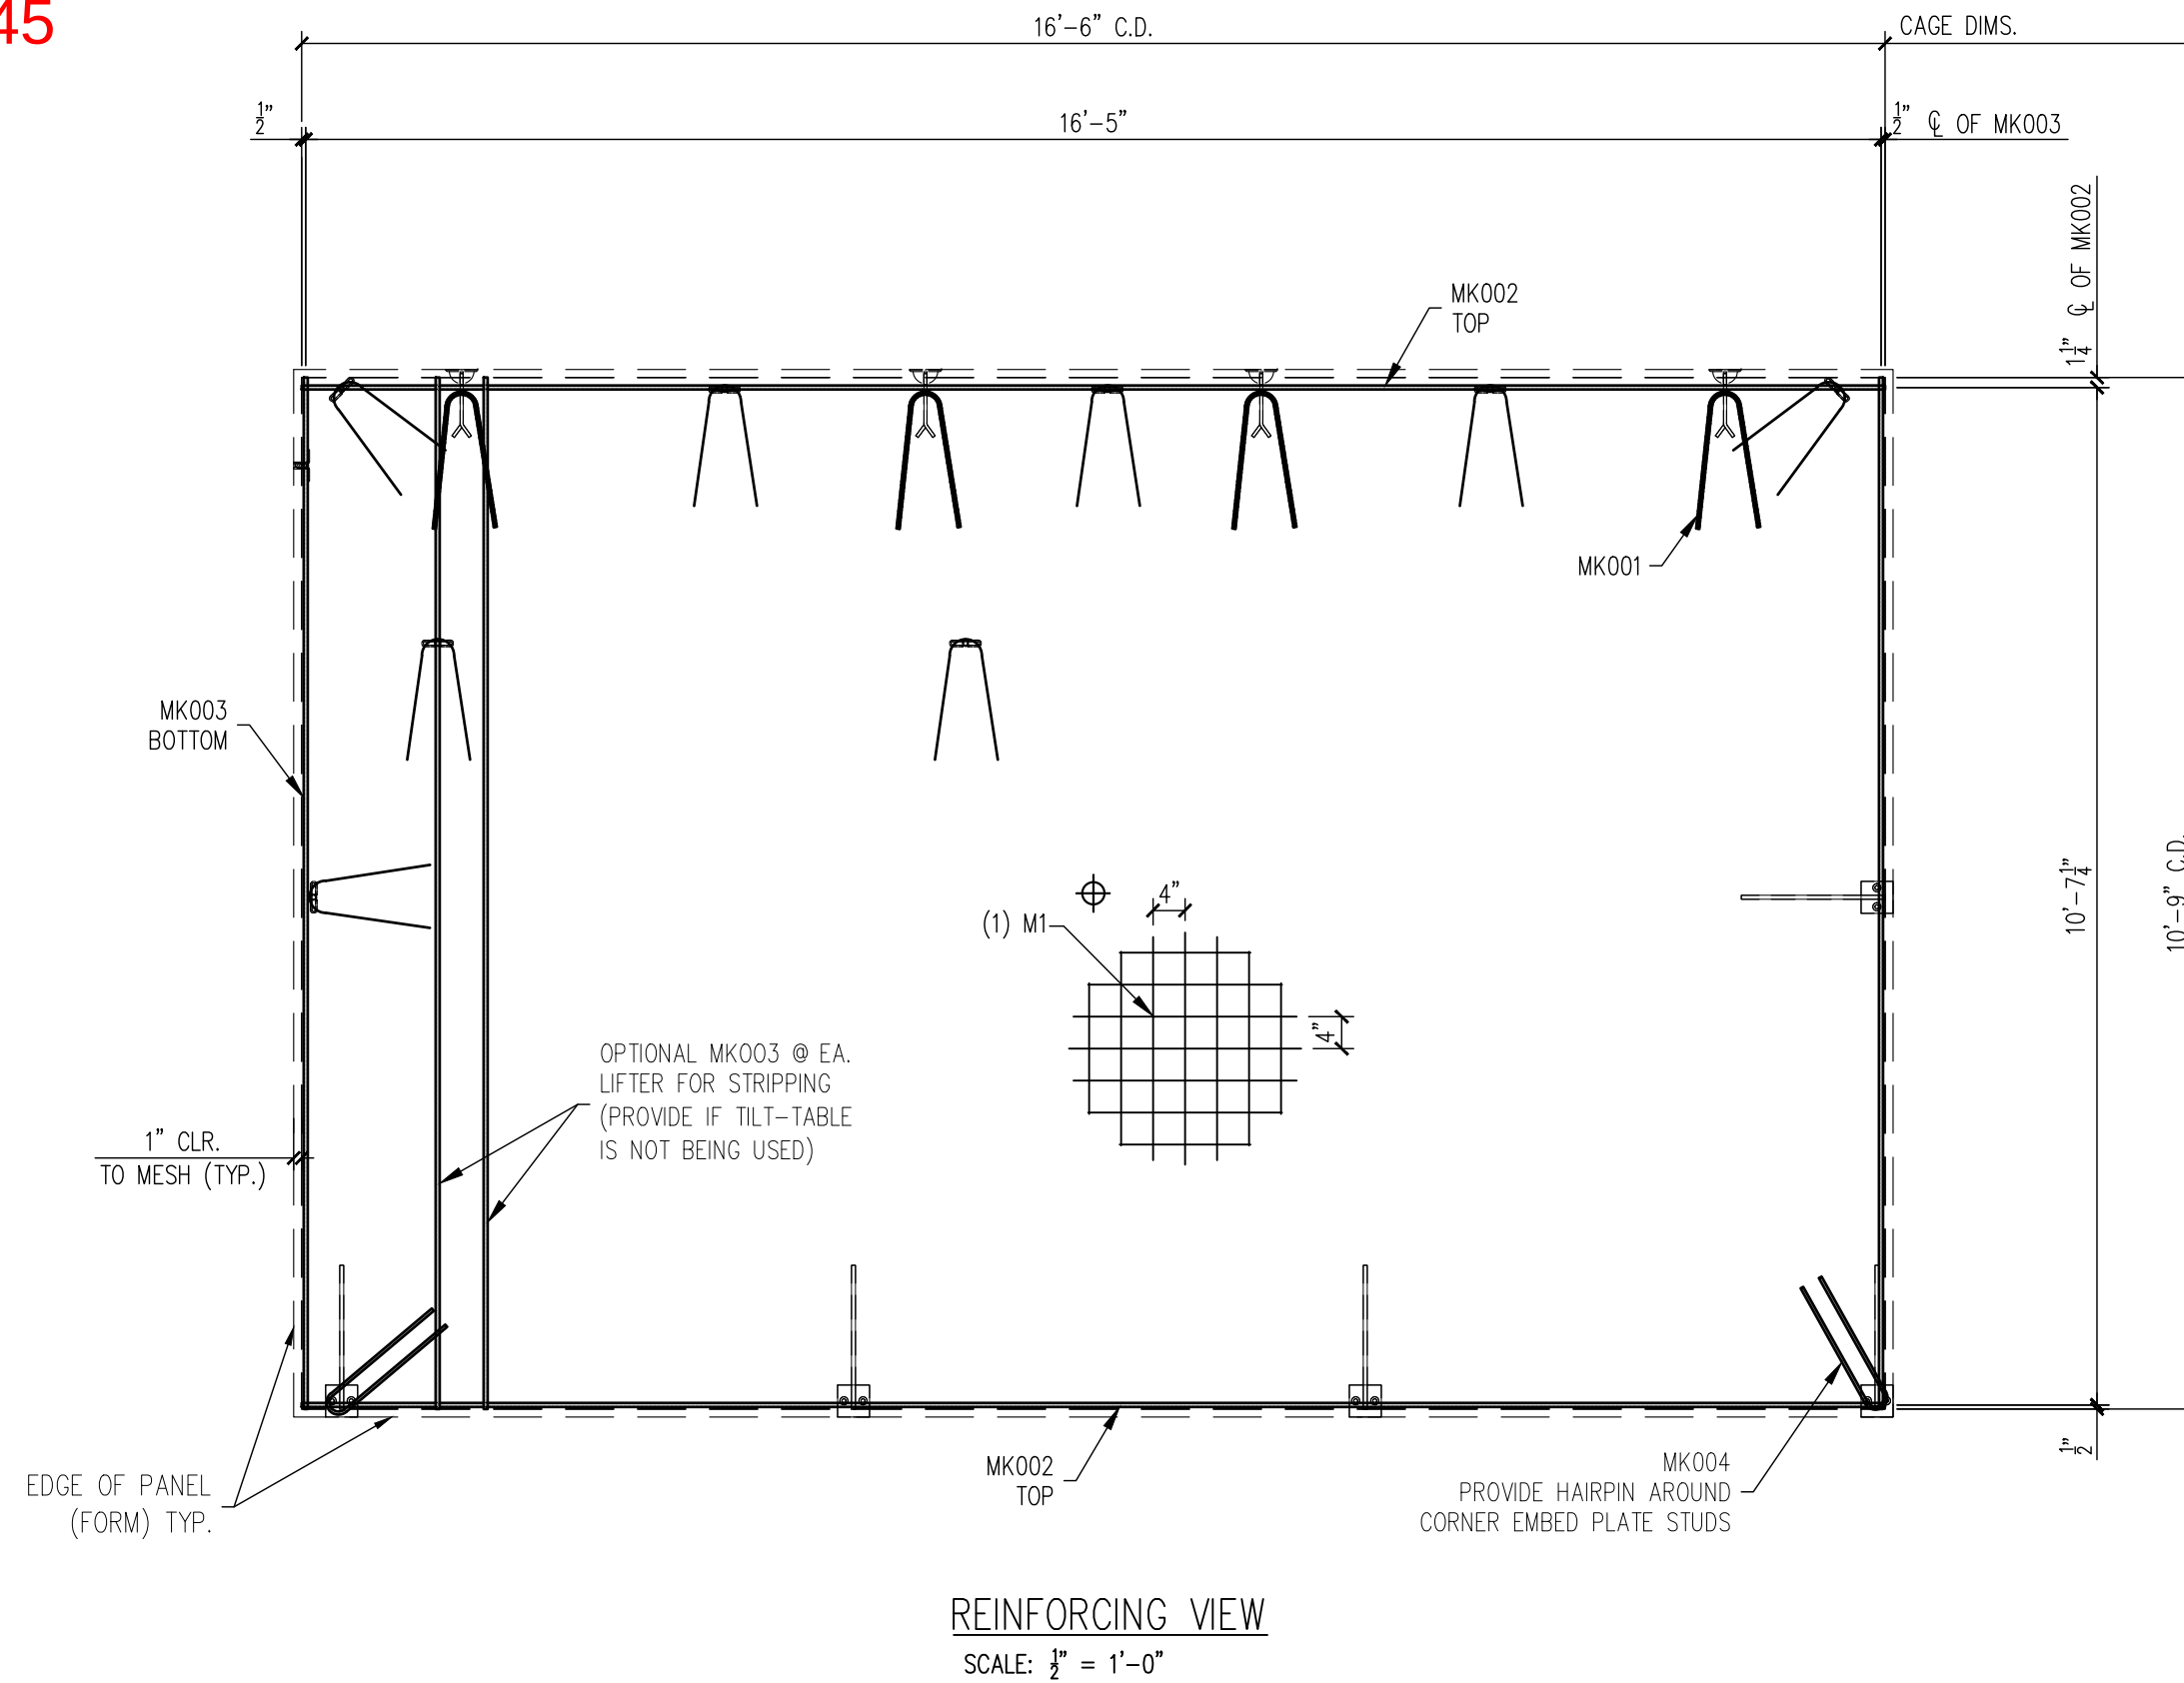

6

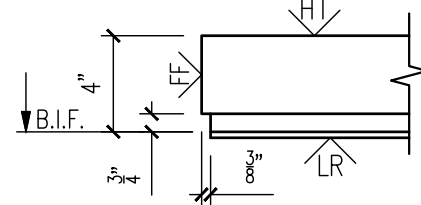

7

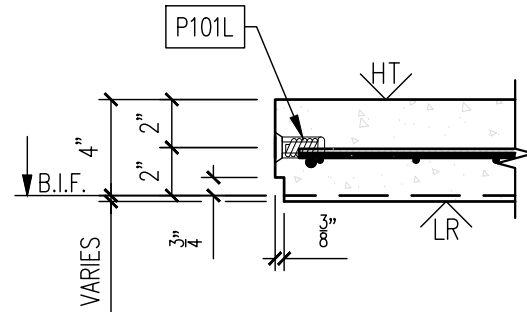

8

MESSAGE CENTER

1. REFER TO DETAILS AND SECTION
FOR REINFORCEMENT PLACEMENT

2. SUPPLEMENTAL STEEL FOR STRIPPING AND HANDLING MAY BE ADDED AS REQUIRED.

CHECKED BY:

DATE:

APPROVED BY:

DATE:

NOTE:

1. CONSTRUCT REBAR-MESH CAGE ACCORDING TO THE DRAWINGS. SECURE LIFTING APPARATUS TO FORM AND ADD PROPER REINFORCEMENT. PLACE REBAR-MESH CAGE AND HAIRPINS AT INSERTS WITH PROPER CLEARANCES (PER DRAWINGS).

<u>PRODUCT</u>		<u>SALES ORDER NUMBER</u>	07.14.20
BUILDING		-	PIECE MARK WP-03
<u>SHEET NUMBER</u>	<u>NUMBER REQUIRED</u>		
2 OF 2	1		

PROJECT: 34'x10'x22' SOCCER PRESSBOX
5185 FORT CAMPBELL BOULEVARD
HOPKINSVILLE, KY 42240
CONTRACTOR: CHRISTIAN COUNTY SCHOOLS

SCALE
NTS

DRAWN BY
FTL

CHECK BY
WCR

ISSUE DATE
07.14.26

PIECE MARK
WP-03

[illegible]

MESH SCHEDULE			IN:						
MARK	#	DESCRIPTION	QTY						
M1		W4XW4 4"x4" WWF 16'-6" X 10'-9"	1						

DATE	DESCRIPTION	INI.	RE.
-		-	1
-		-	2
-		-	3
-		-	4
-		-	5

EASI-SET®
WORLDWIDE

5119 Cattlett Rd. • Midland, VA 22728 • info@EasiSet.com
www.EasiSet.com • 800-547-4045 • Fax 540-439-2541