
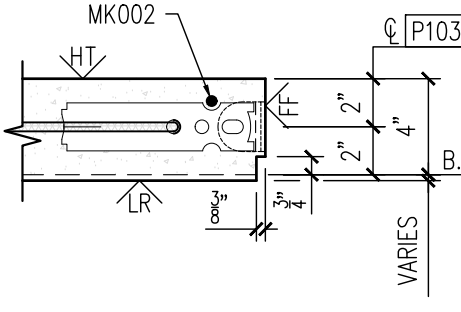
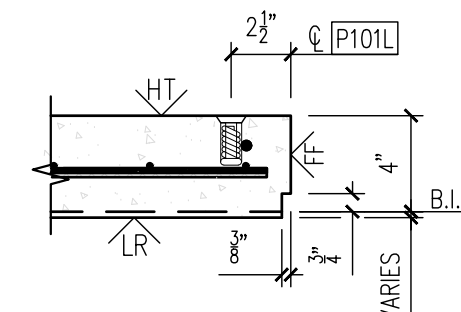
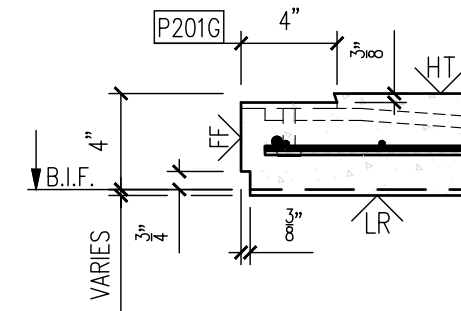
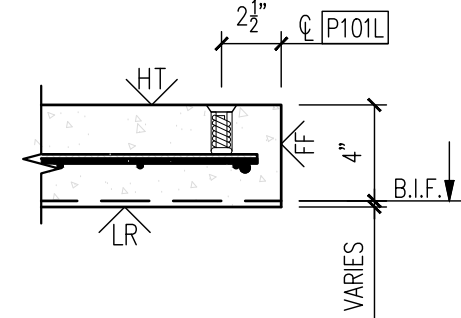
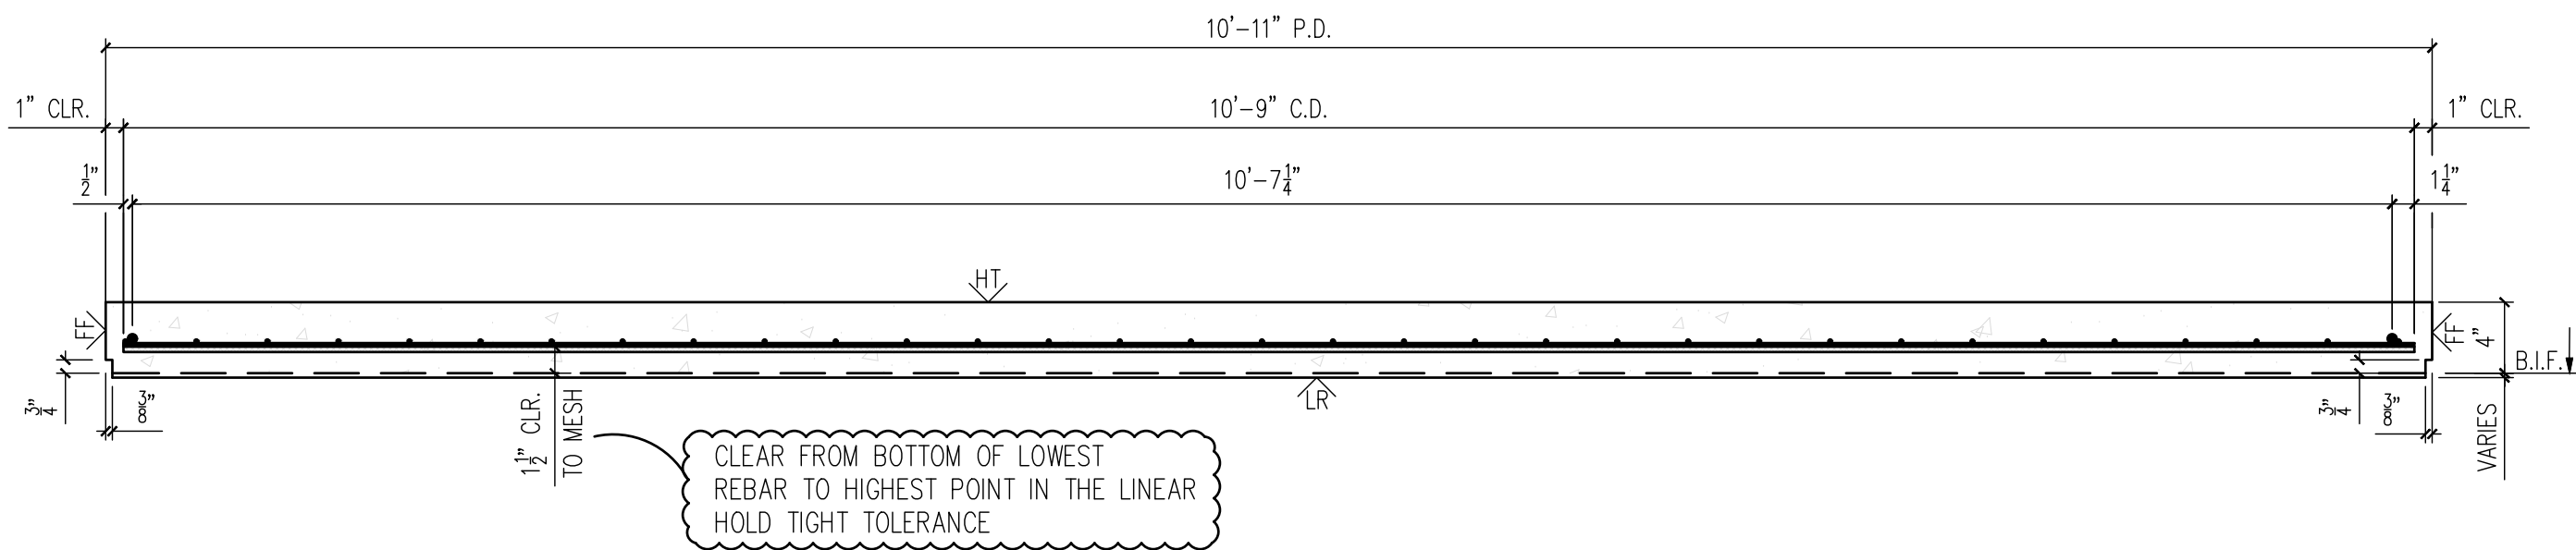


25-3470
CCHS Precast Buildings
Pressbox
ID - CVW
Wall - WP-04
Weight - 9,650
1 Required

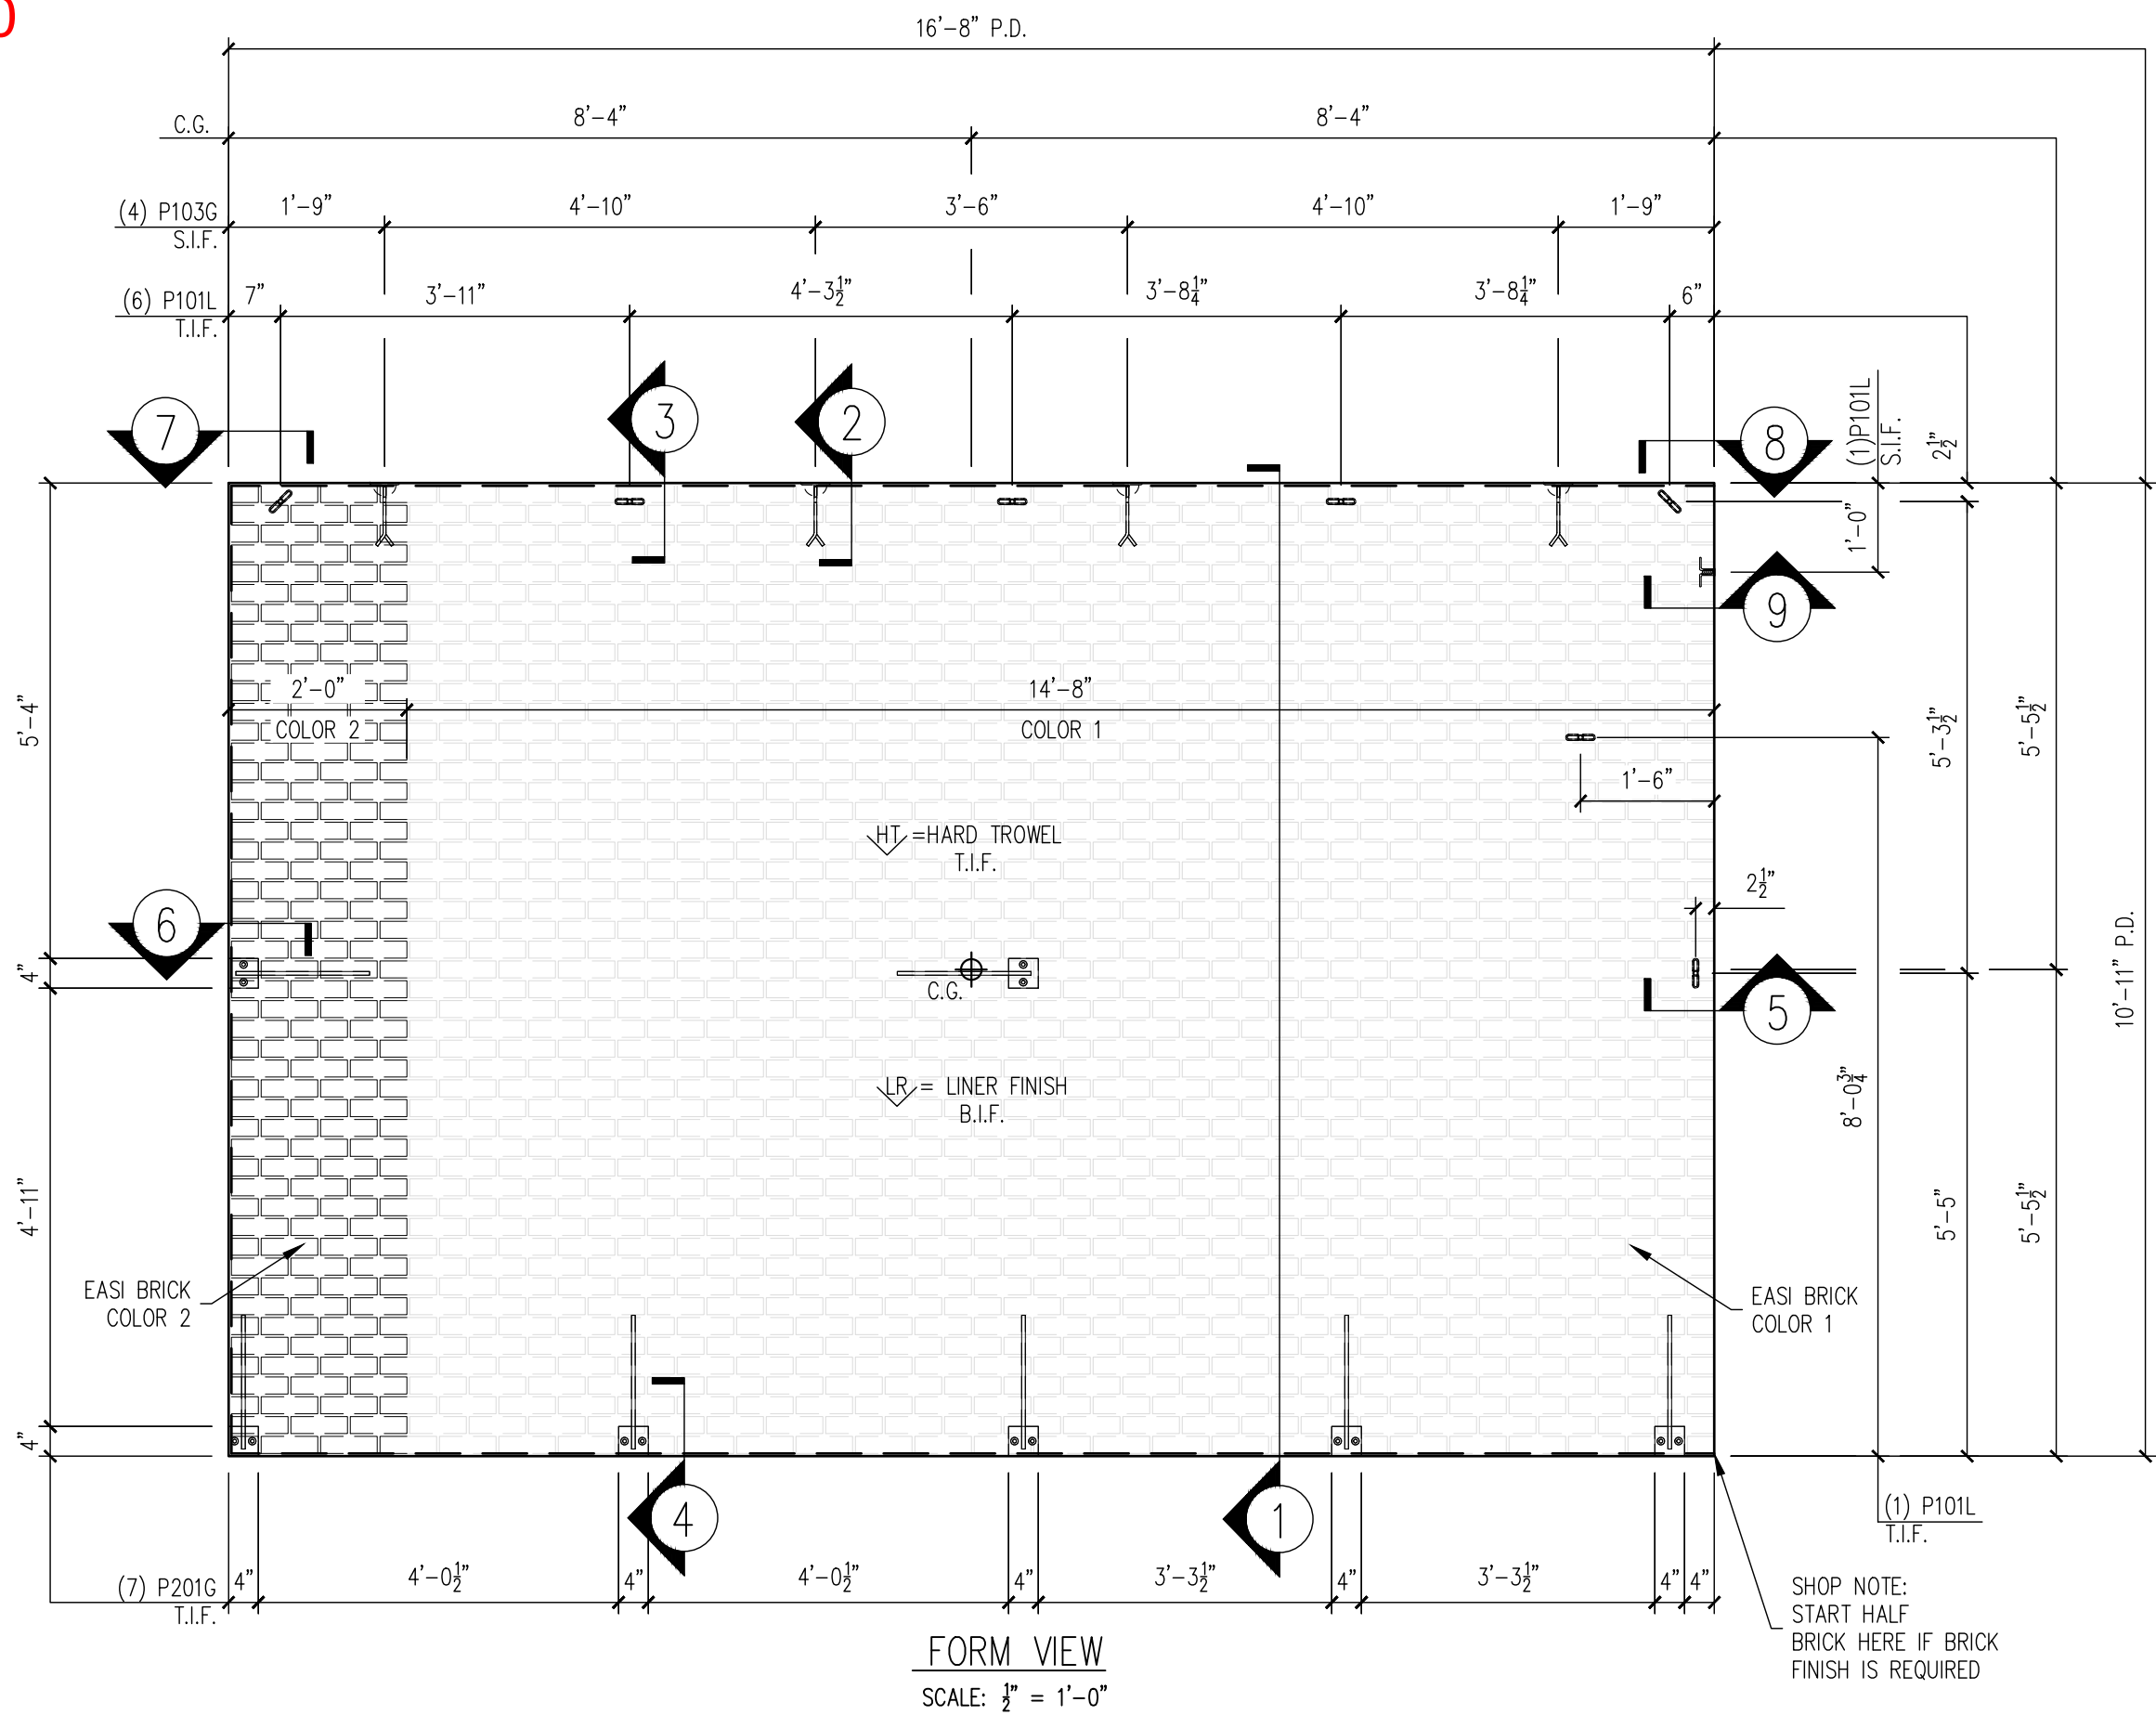

MESSAGE CENTER




1. REFER TO DETAILS AND SECTION FOR REINFORCEMENT PLACEMENT

2. SHOP TICKET SHOWS EXTERIOR FINISH CAST FACE DOWN

CHECKED BY: DATE: APPROVED BY: DATE:

BILL OF MATERIALS		
MARK #	DESCRIPTION	QTY
P101L	1/2" x 1 3/4" F-63 FLARED THIN SLAB COIL INSERT (ELECTROPLATED)	8
P103G	2 TON RL-4 TECH ERECTION ANCHOR (79527) (GALV.)	4
P201G	4"x4"x3/8" W/(2) 3/8" x 1 1/2" HAS W/1'-4" BENT REBAR	7

HANDLING INSTRUCTIONS

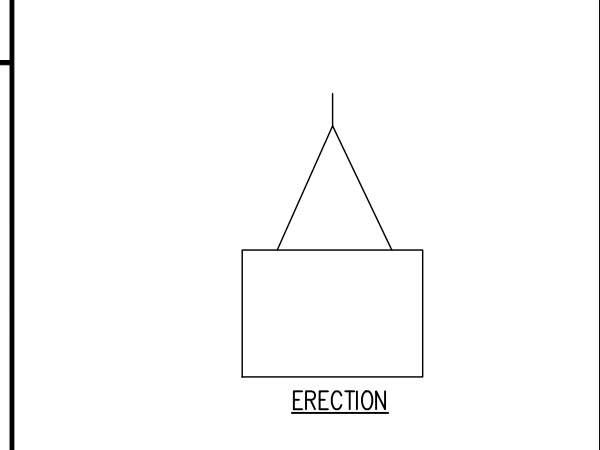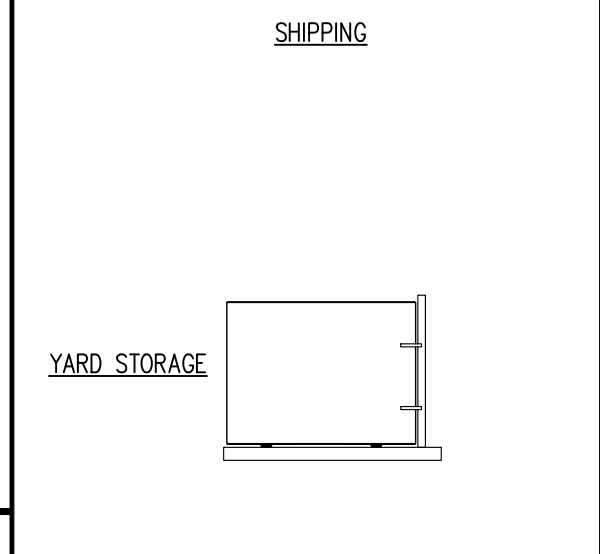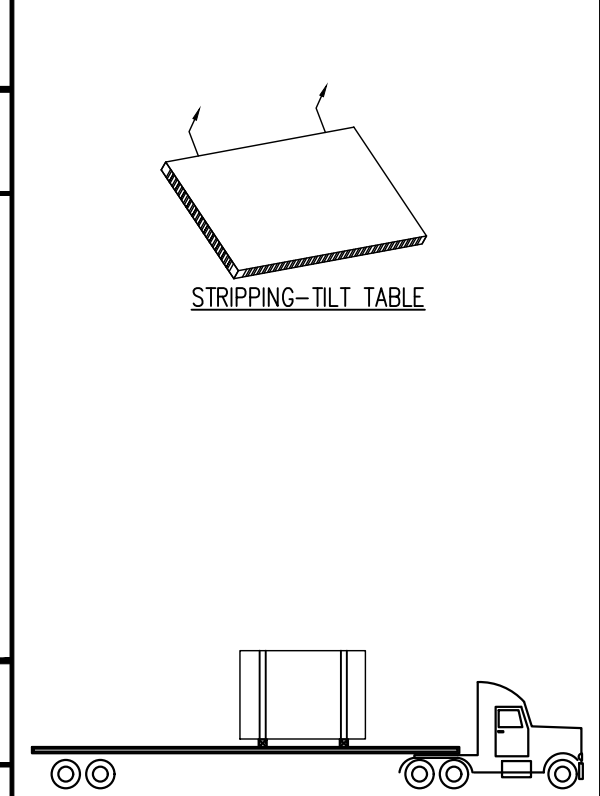

CONCRETE INSTRUCTIONS		
CONCRETE RELBRSE @: 2,500 P.S.I.		
CONCRETE @ 28 DAYS: 5,000 P.S.I.		
CONCRETE MIXES		
CONCRETE - GRAY	VOLUME = 2.38	C.Y.
CONCRETE - MIX 1	VOLUME = -	C.Y.
CONCRETE - MIX 2	VOLUME = -	C.Y.
SOFT SOUND	VOLUME = -	C.Y.
TOTALS	VOLUME = 2.38	C.Y.
WEIGHT: 9,650 LBS.		

FINISHING INSTRUCTIONS

LR = LINER FINISH
FF = FORM FINISH
HT = HARD TROWEL FINISH
H = 10'-11" SQ.FT.(T.I.F.) = 181.62
W = 16'-8" SQ.FT.(T.I.F.) = -
D = 4" SQ.FT.(T.I.F.) = -
CONTROL NUMBERS:
-

PRODUCT	SALES ORDER NUMBER
BUILDING	-
SHEET NUMBER	NUMBER REQUIRED
1 OF 2	1

EASI-SET® WORLDWIDE

5119 Catlett Rd. • Midland, VA 22728 • info@EasiSet.com
www.EasiSet.com • 800-547-4045 • Fax 540-439-2541

REV	INI	DESCRIPTION	DATE
1	-	-	-
2	-	-	-
3	-	-	-
4	-	-	-
5	-	-	-

PROJECT: 34'x10'x22' SOCCER PRESSBOX

5185 FORT CAMPBELL BOULEVARD
HOPKINSVILLE, KY 42240

CONTRACTOR: CHRISTIAN COUNTY SCHOOLS

SCALE
NTS

DRAWN BY
FTL


CHECK BY
WCR

ISSUE DATE
07.14.26


PIECE MARK
WP-04

25-3470
CCHS Precast Buildings
Pressbox
ID - CVW
Wall - WP-04
Weight - 9,650
1 Required


NOTE:
DIMENSIONS PROVIDED ARE PULLED FROM EDGE OF
CAGE TO CENTERLINE OF REBAR AND TO CENTER
OF REBAR TO CENTER OF REBAR

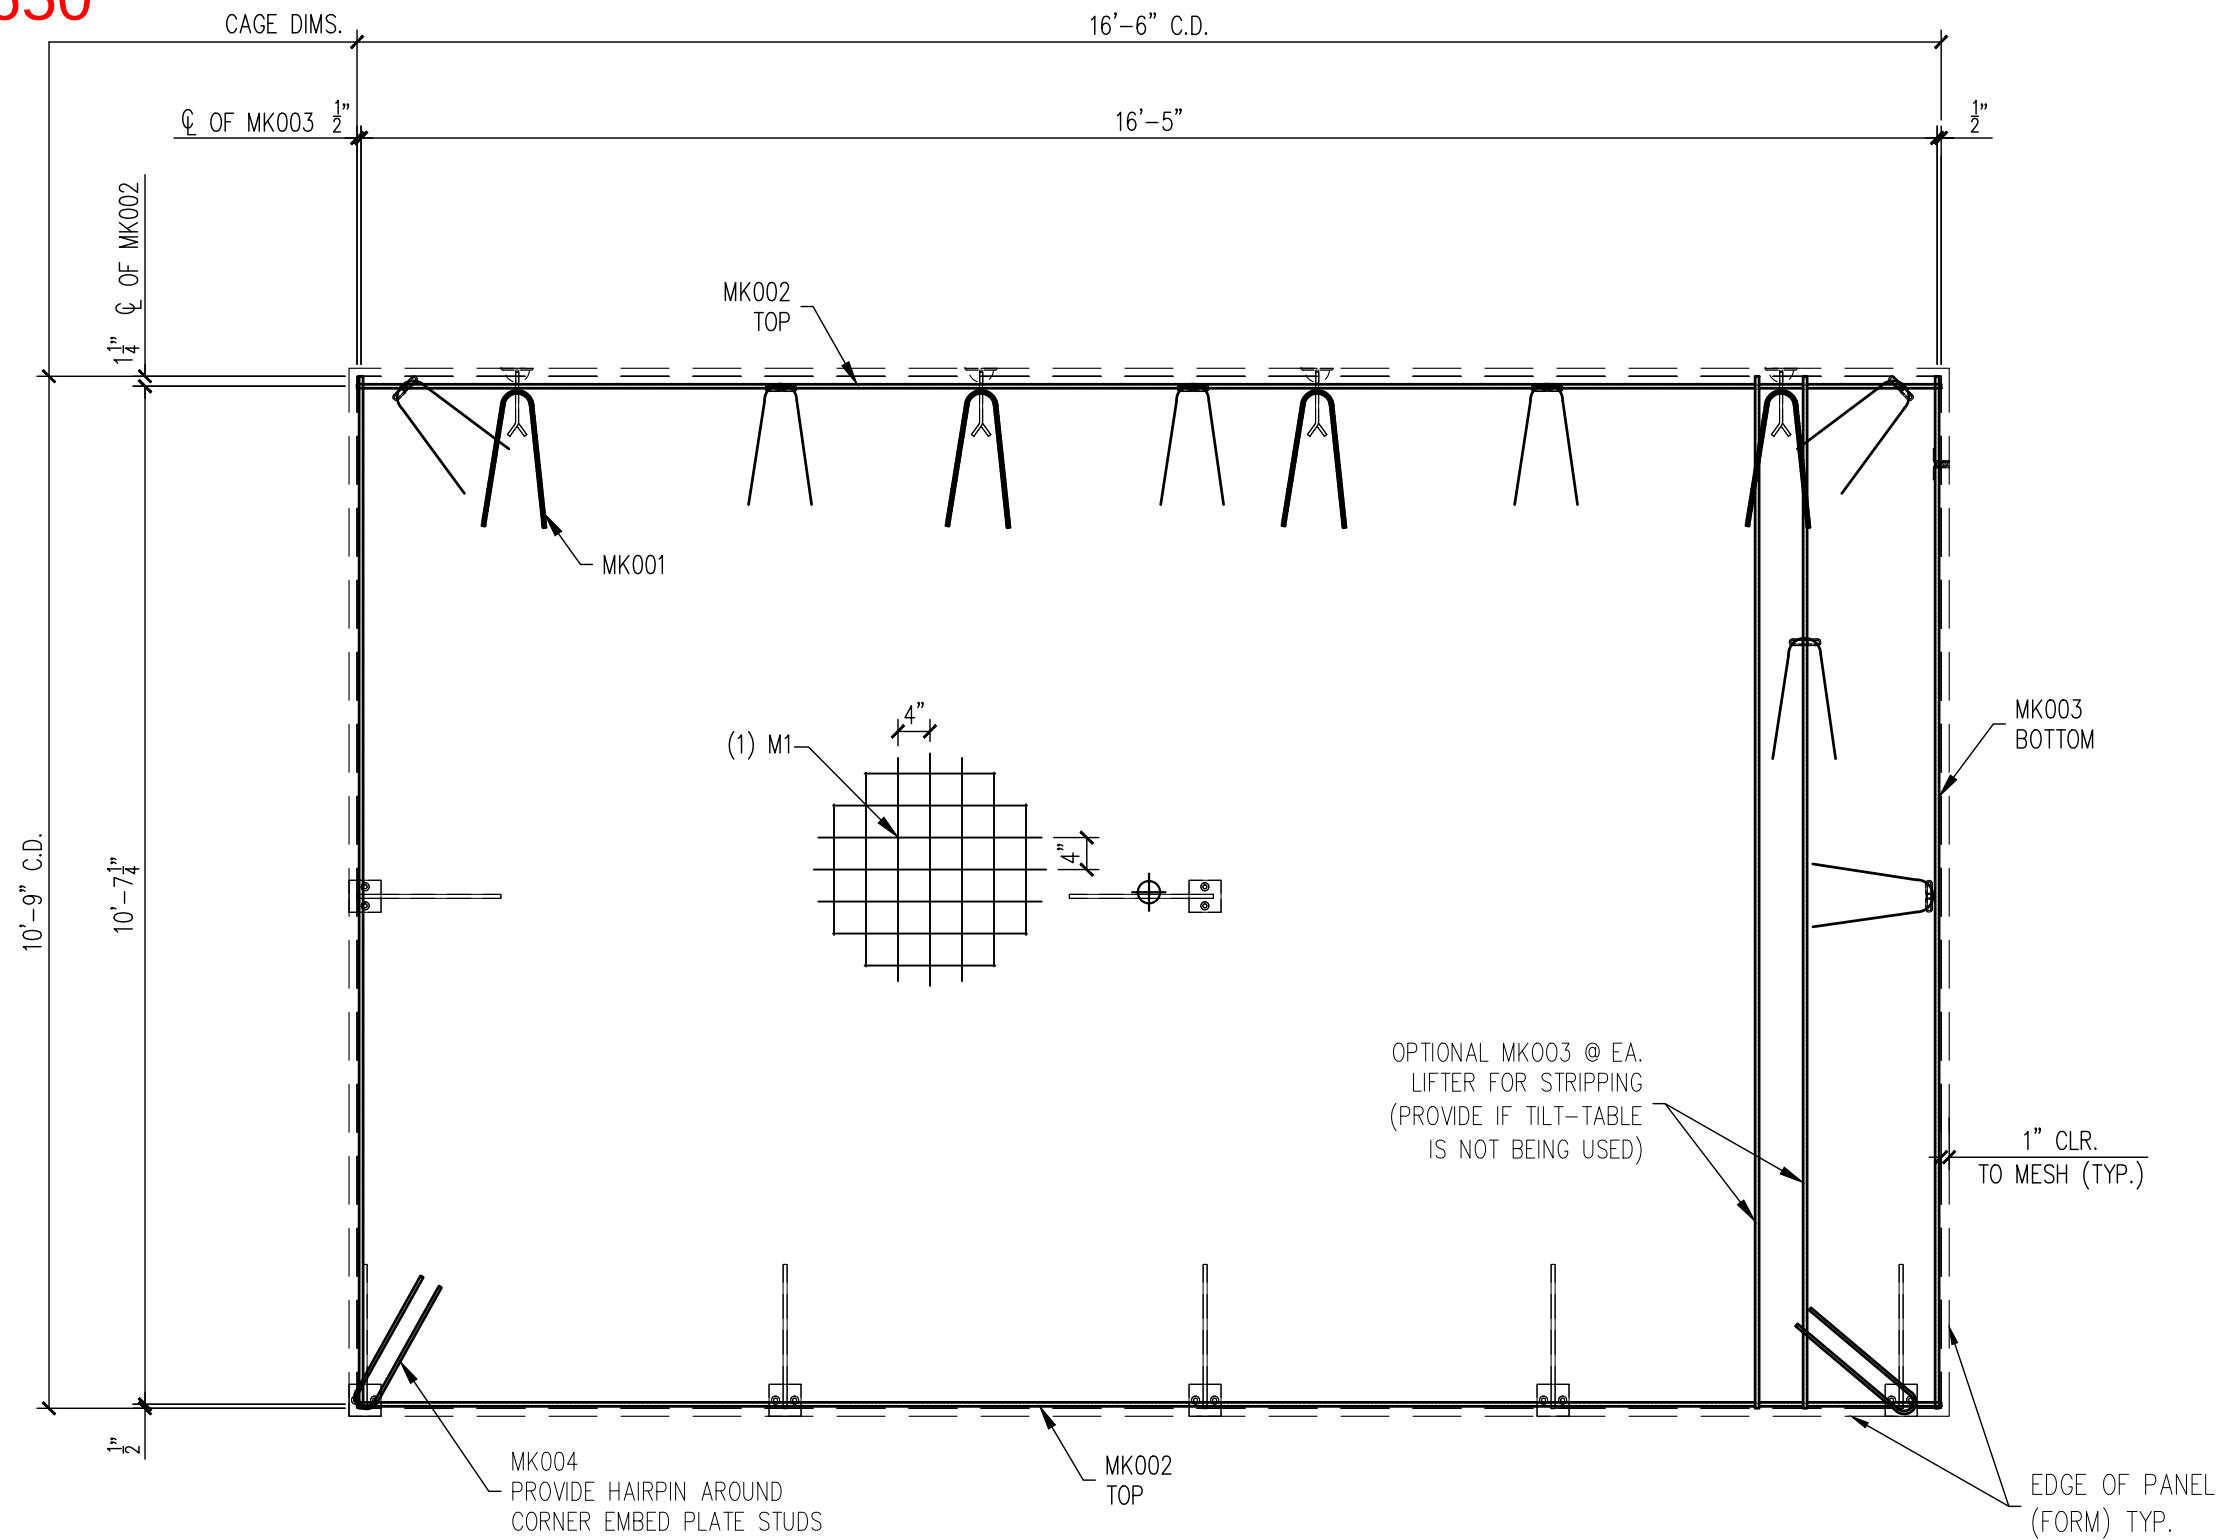


REINFORCING VIEW
SCALE: $\frac{1}{2}" = 1'-0"$

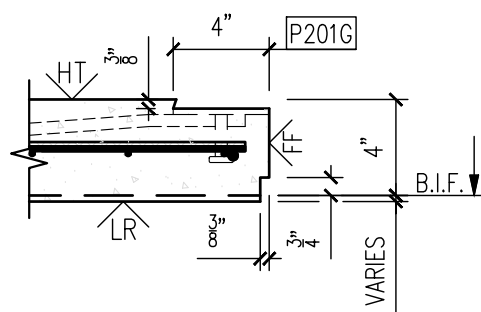


6

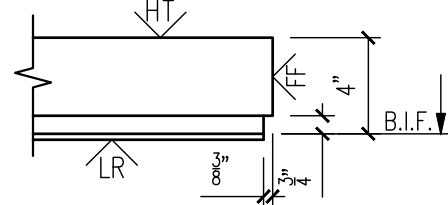

7

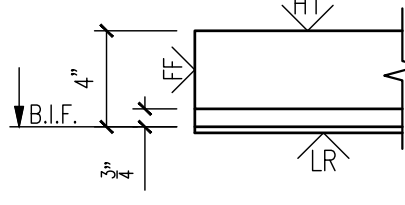

8

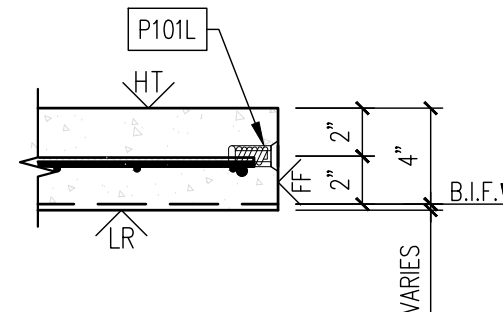

1

MESSAGE CENTER

1. REFER TO DETAILS AND SECTION
FOR REINFORCEMENT PLACEMENT

2. SUPPLEMENTAL STEEL FOR STRIPPING AND HANDLING MAY BE ADDED AS REQUIRED.




CHECKED BY:

DATE:

APPROVED BY _____

DATE:

REINFORCING SCHEDULE

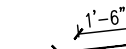 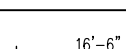MARK #	DESCRIPTION	QTY.
MK001	#3 X 3'-0" 	11
MK002	#3 X 16'-6" 	2
MK003	#3 X 10'-9" 	2
MK004	#3 X 3'-1" 	2

MESH SCHEDULE		
MARK #	DESCRIPTION	QTY.

M1	W4XW4 4"x4" WWF 16'-6" X 10'-9"	1
----	---------------------------------	---

DATE	DESCRIPTION	INI.	REV.
—		—	△ ₁
—		—	△ ₂
—		—	△ ₃
—		—	△ ₄
—		—	△ ₅

PROJECT: 34'x10'x22' SOCCER PRESSBOX
5185 FORT CAMPBELL BOULEVARD
HOPKINSVILLE, KY 42240
CONTRACTOR: CHRISTIAN COUNTY SCHOOLS

SCALE
NTS

DRAWN BY
ETL

CHECK BY
WCR

ISSUE DATE
07.14.26

PIECE MARK
WP-04

NOTE:

1. CONSTRUCT REBAR-MESH CAGE ACCORDING TO THE DRAWINGS. SECURE LIFTING APPARATUS TO FORM AND ADD PROPER REINFORCEMENT. PLACE REBAR-MESH CAGE AND HAIRPINS AT INSERTS WITH PROPER CLEARANCES (PER DRAWINGS).

PRODUCT

BUILDING

SHEET NUMBER

SALES ORDER NUMBER

1000

SHEET NUMBER

NUMBER REQUIRED	
1	1
2	2
3	3
100	100