
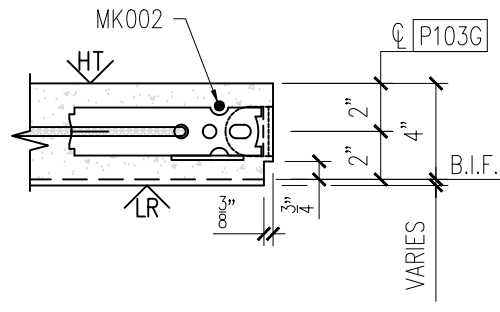
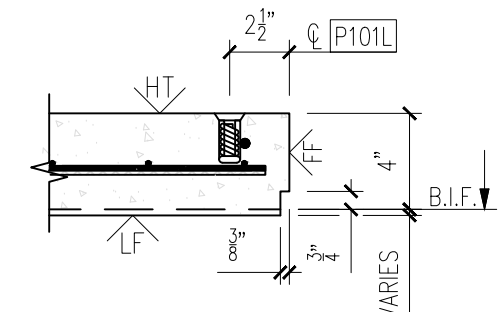
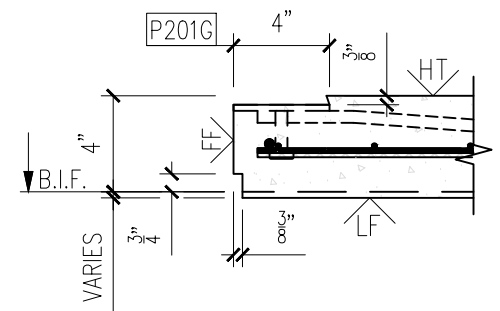
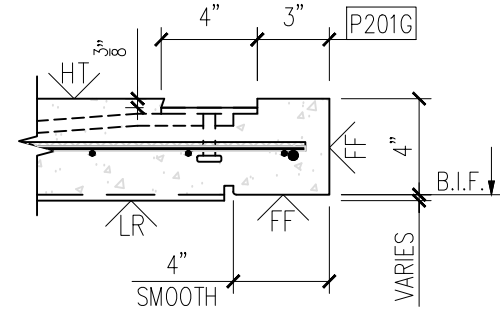
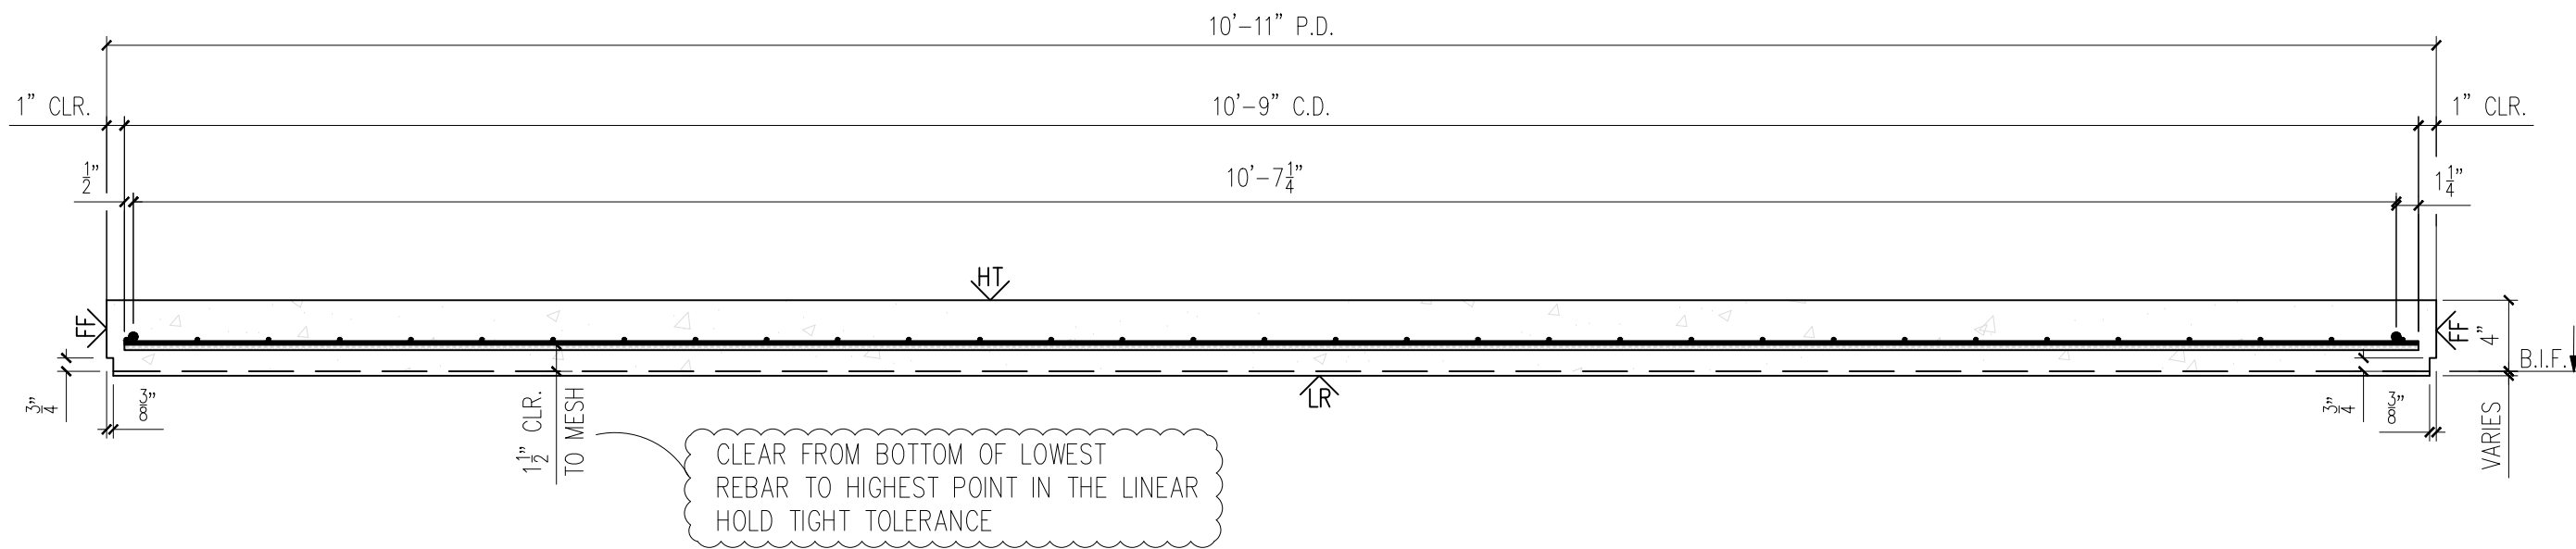


25-3470
CCHS Precast Buildings
Pressbox
ID - CVW
Wall - WP-05
Weight - 5,795
1 Required

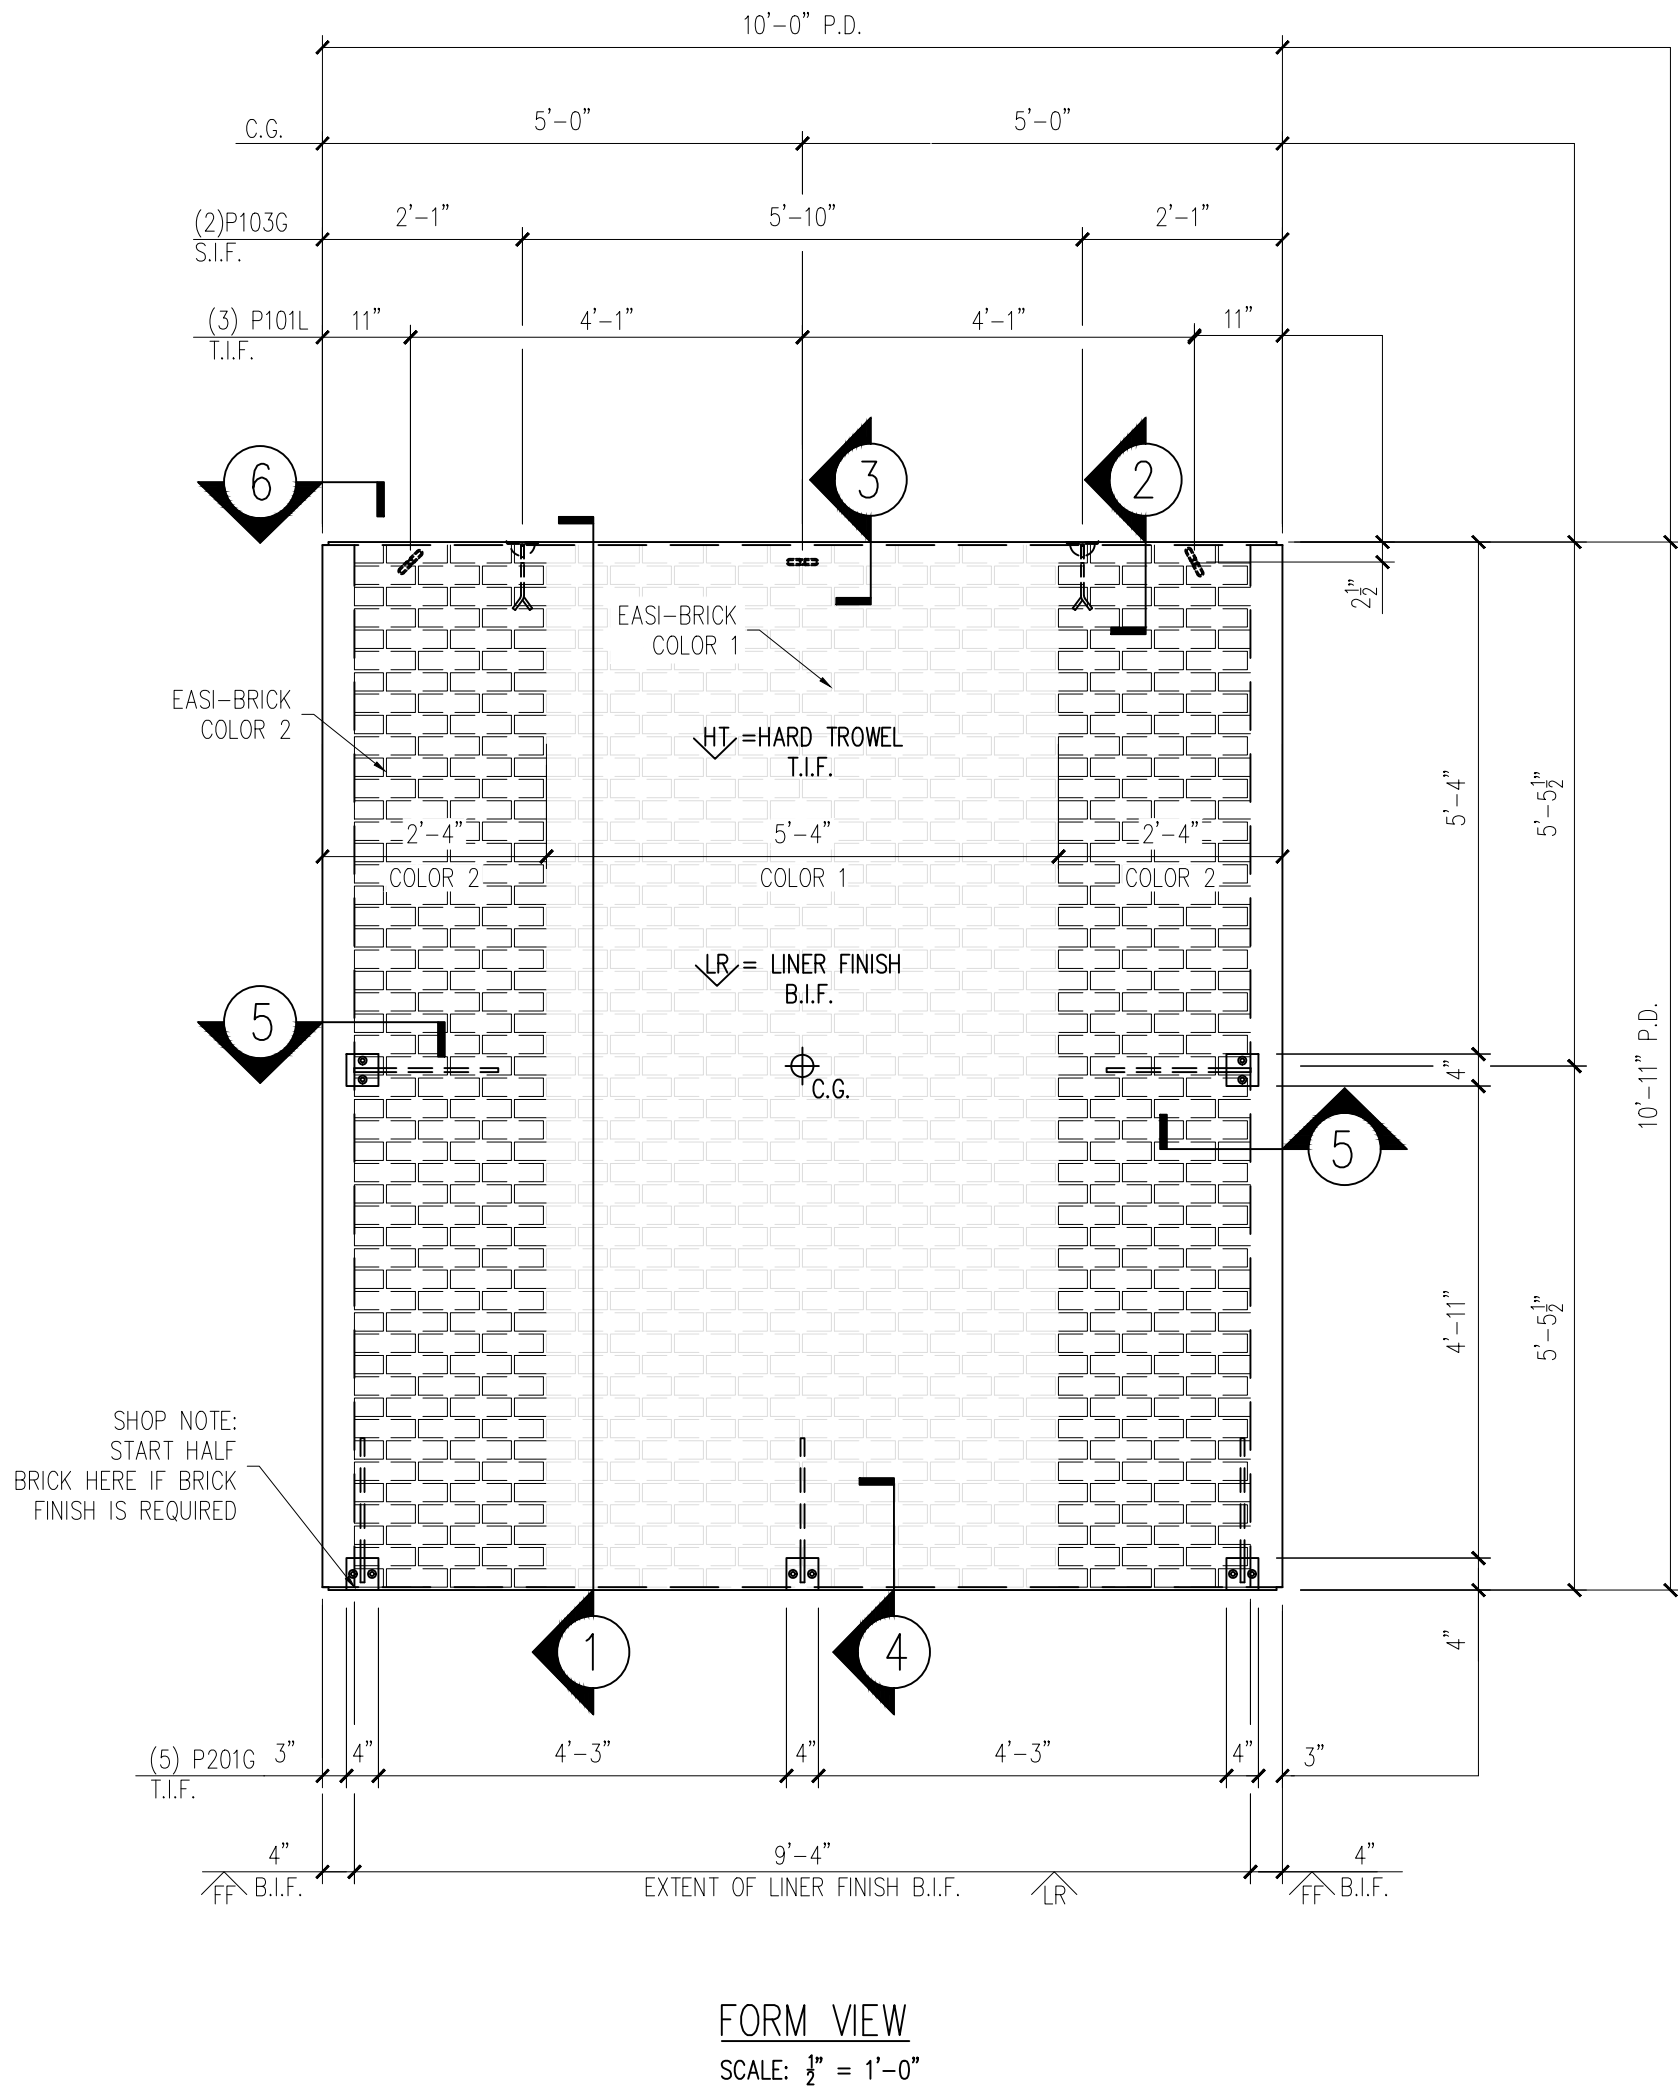


MESSAGE CENTER

1. REFER TO DETAILS AND SECTION FOR REINFORCEMENT PLACEMENT
2. SHOP TICKET SHOWS EXTERIOR FINISH CAST FACE DOWN


CHECKED BY: DATE:
APPROVED BY: DATE:

BILL OF MATERIALS		
MARK #	DESCRIPTION	QTY.
P101L	3/8" X 12" F-63 FLARED THIN SLAB COIL INSERT (ELECTROPLATED)	3
P103G	2 TON RL-4 TECH ERECTION ANCHOR (79527) (GALV.)	2
P201G	4"X4"X8"W/(2) 3/8" X 1 1/2" H.A.S. W/ 1'-4" BENT REBAR	5


HANDLING INSTRUCTIONS

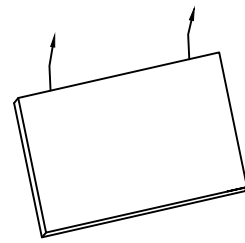


STRIPPING-TILT TABLE

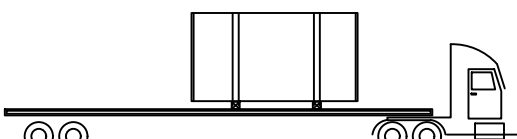

SHIPPING

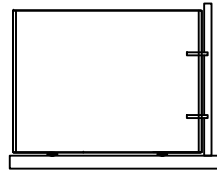

YARD STORAGE

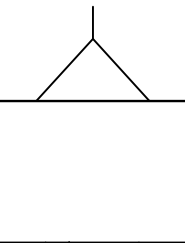

ERECTION

CONCRETE INSTRUCTIONS		
CONCRETE RELEASE @ 2,500 P.S.I.		
CONCRETE @ 28 DAYS: 5,000 P.S.I.		
CONCRETE MIXES		
CONCRETE - GRAY	VOLUME = 1.42	C.Y.
CONCRETE - MIX 1	VOLUME = -	C.Y.
CONCRETE - MIX 2	VOLUME = -	C.Y.
SOFT SOUND	VOLUME = -	C.Y.
TOTALS	VOLUME = 1.42	C.Y.
WEIGHT: 5,795 LBS.		

FINISHING INSTRUCTIONS

LR = LINER FINISH	
FF = FORM FINISH	
HT = HARD TROWEL FINISH	
H = 10'-11"	SQ.FT.(T.I.F.) = 109.01
W = 10'-0"	SQ.FT.(T.I.F.) = -
D = 4"	SQ.FT.(T.I.F.) = -
CONTROL NUMBERS:	
-	

PRODUCT	SALES ORDER NUMBER
BUILDING	103442C
SHEET NUMBER	NUMBER REQUIRED
1 OF 2	1

EASI-SET® WORLDWIDE


DATE	REV	INI.	DESCRIPTION

PROJECT: 34'X10'X22' SOCCER PRESSBOX
5185 FORT CAMPBELL BOULEVARD
HOPKINSVILLE, KY 42240
CONTRACTOR: CHRISTIAN COUNTY SCHOOLS


SCALE NTS
DRAWN BY FTL
CHECK BY WCR
ISSUE DATE 07.06.26
PIECE MARK WP-05

25-3470
CCHS Precast Buildings
Pressbox
ID - CVW
Wall - WP-05
Weight - 5,795
1 Required

NOTE:
DIMENSIONS PROVIDED ARE PULLED FROM EDGE OF
CAGE TO CENTERLINE OF REBAR AND TO CENTER
OF REBAR TO CENTER OF REBAR

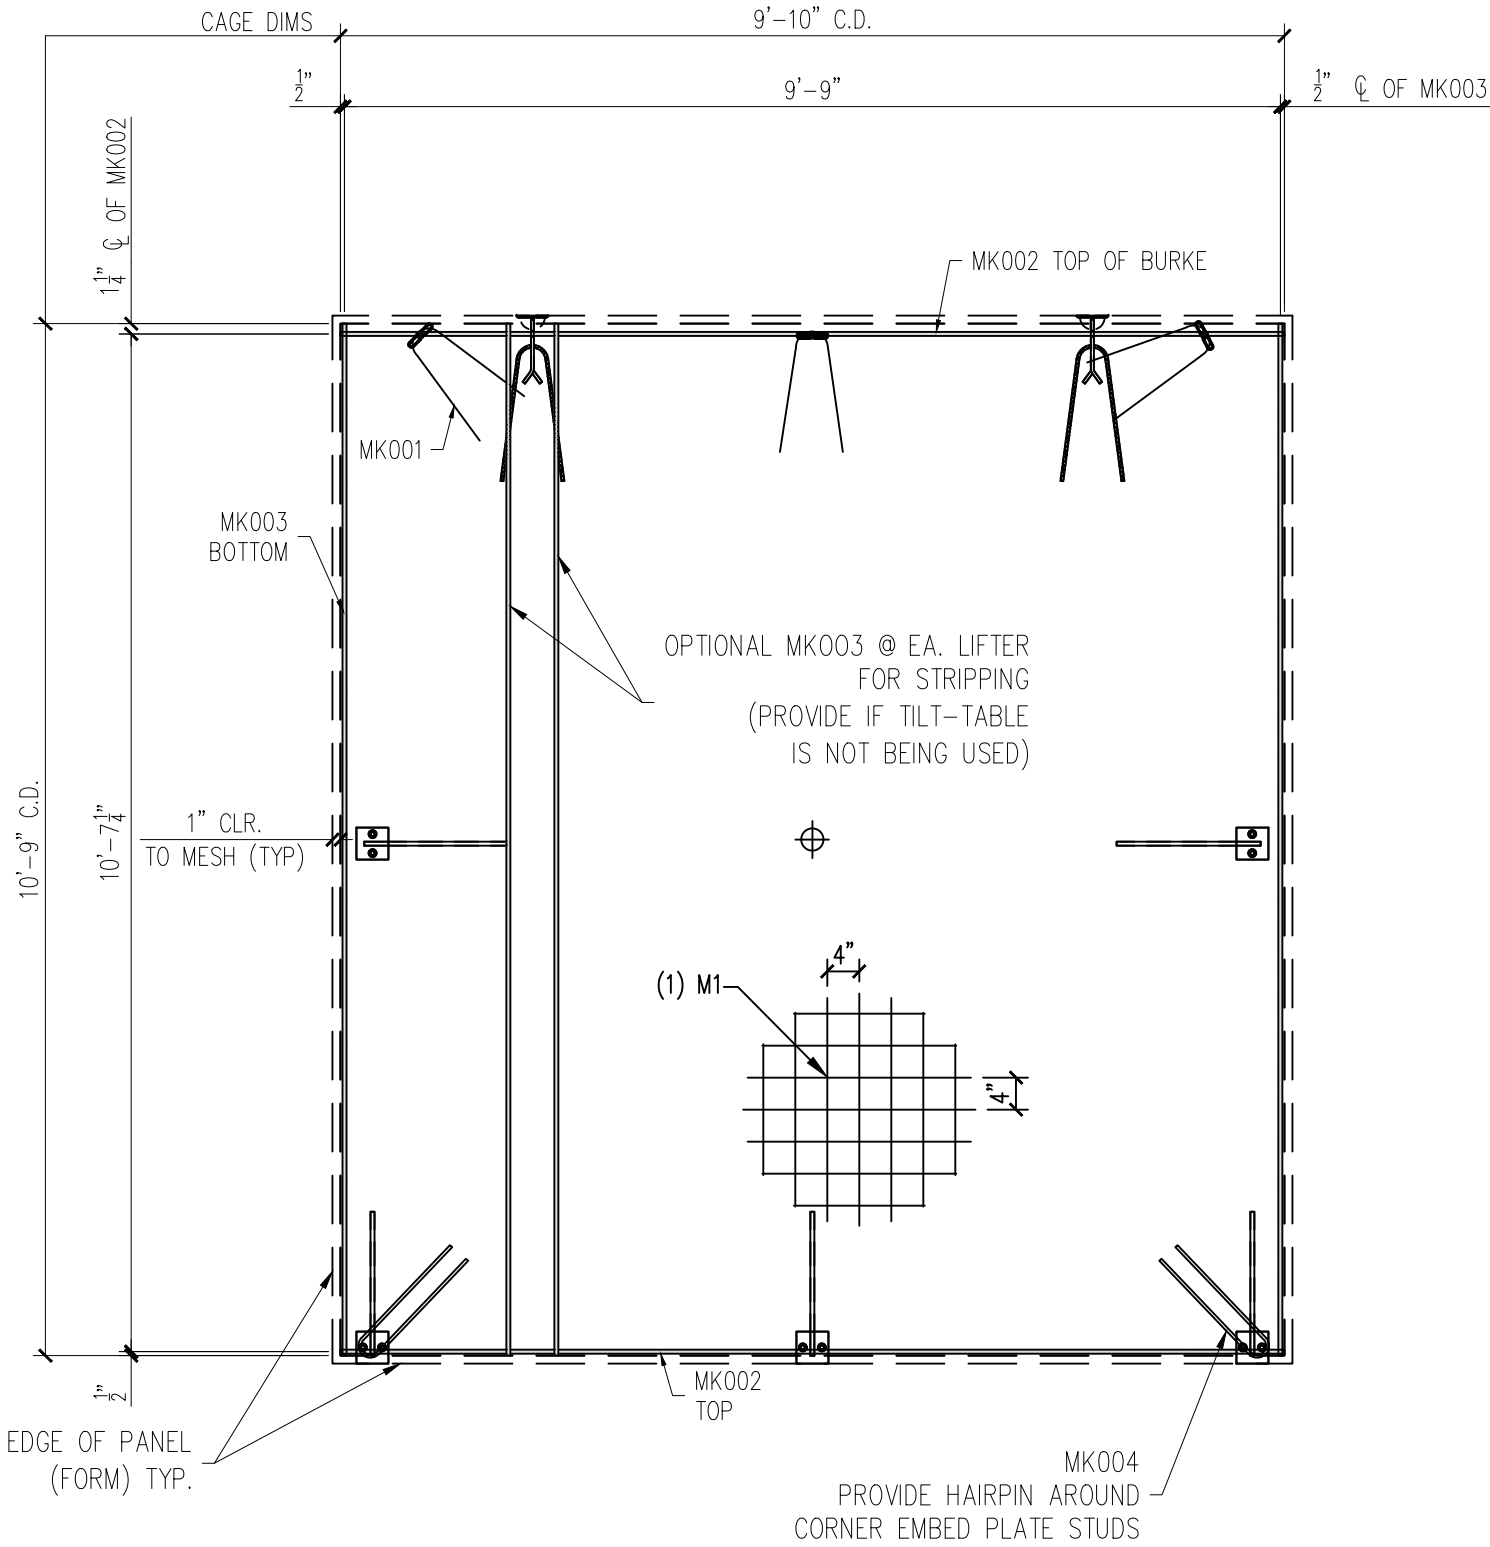

REINFORCING VIEW
SCALE: 1/2" = 1'-0"

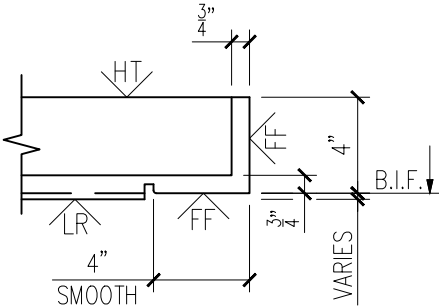

MESSAGE CENTER

1. REFER TO DETAILS AND SECTION FOR REINFORCEMENT PLACEMENT
2. SUPPLEMENTAL STEEL FOR STRIPPING AND HANDLING MAY BE ADDED AS REQUIRED.

NOTE:
1. CONSTRUCT REBAR-MESH CAGE ACCORDING TO THE DRAWINGS. SECURE LIFTING APPARATUS TO FORM AND ADD PROPER REINFORCEMENT. PLACE REBAR-MESH CAGE AND HAIRPINS AT INSERTS WITH PROPER CLEARANCES (PER DRAWINGS).

PRODUCT	SALES ORDER NUMBER
BUILDING	103442C
SHEET NUMBER	NUMBER REQUIRED
2 OF 2	1

MESH SCHEDULE		
MARK #	DESCRIPTION	QTY
M1	W4XW4 4"X4" WWF 10'-9" X 9'-10"	1

REINFORCING SCHEDULE		
MARK #	DESCRIPTION	QTY

MK001	#3 X 3'-0"	5
MK002	#3 X 9'-10"	2
MK003	#3 X 10'-9"	2
MK004	#3 X 3'-1"	2

REV	INI.	DESCRIPTION
1	1	

PROJECT: 34'X10'X22' SOCCER PRESSBOX
5185 FORT CAMPBELL BOULEVARD
HOPKINSVILLE, KY 42240
CONTRACTOR: CHRISTIAN COUNTY SCHOOLS

SCALE NTS
DRAWN BY FTL
CHECK BY WCR
ISSUE DATE 07.06.26
PIECE MARK WP-05

EASI-SET® WORLDWIDE
5119 Catlett Rd. • Midland, VA 22728 • info@EasiSet.com
www.EasiSet.com • 800-547-4045 • Fax 540-439-2541