
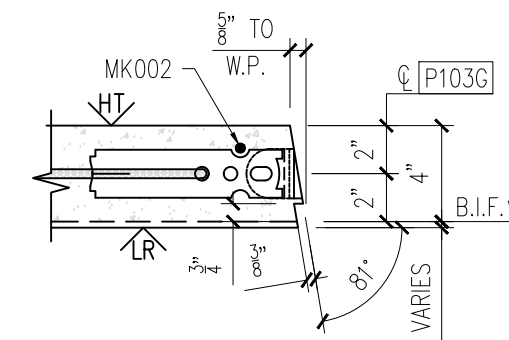
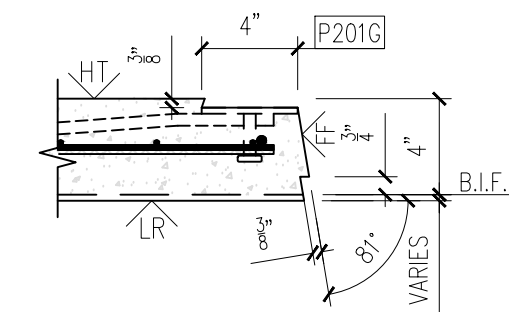
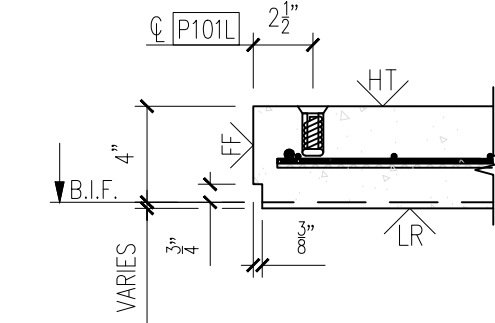
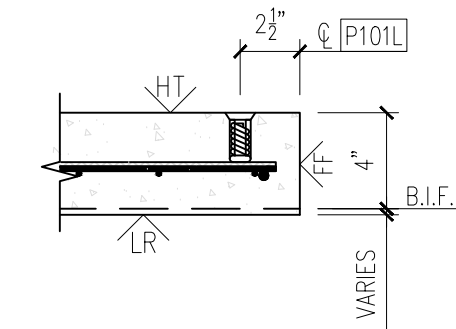
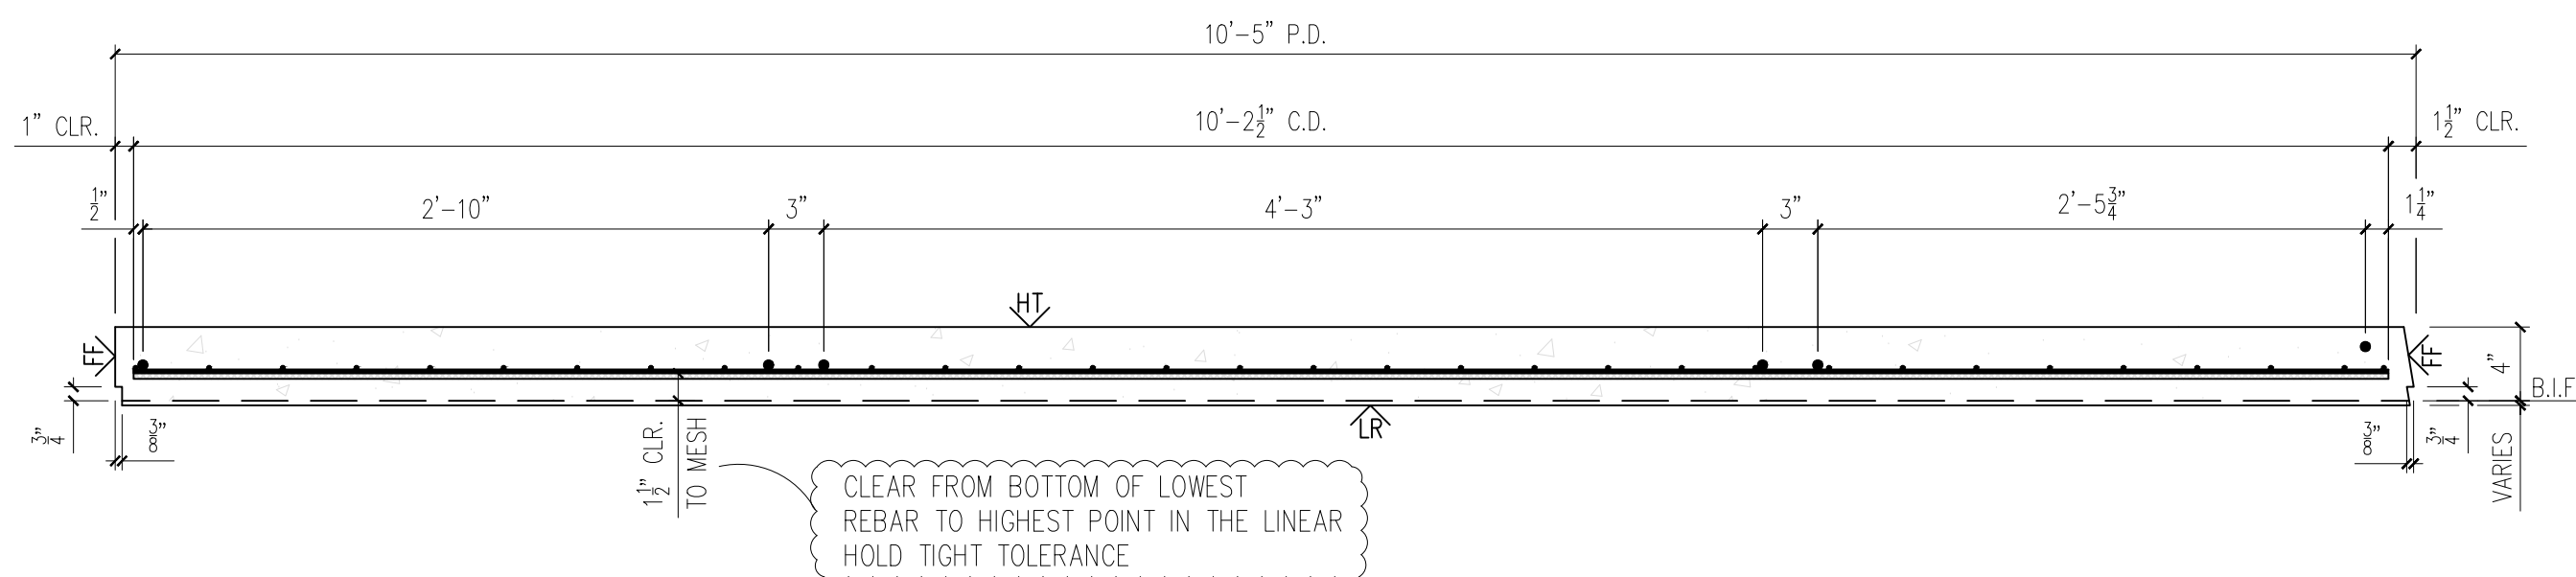


25-3470
CCHS Precast Buildings
Pressbox
ID - CVW
Wall - WP-08
Weight - 6,775
1 Required

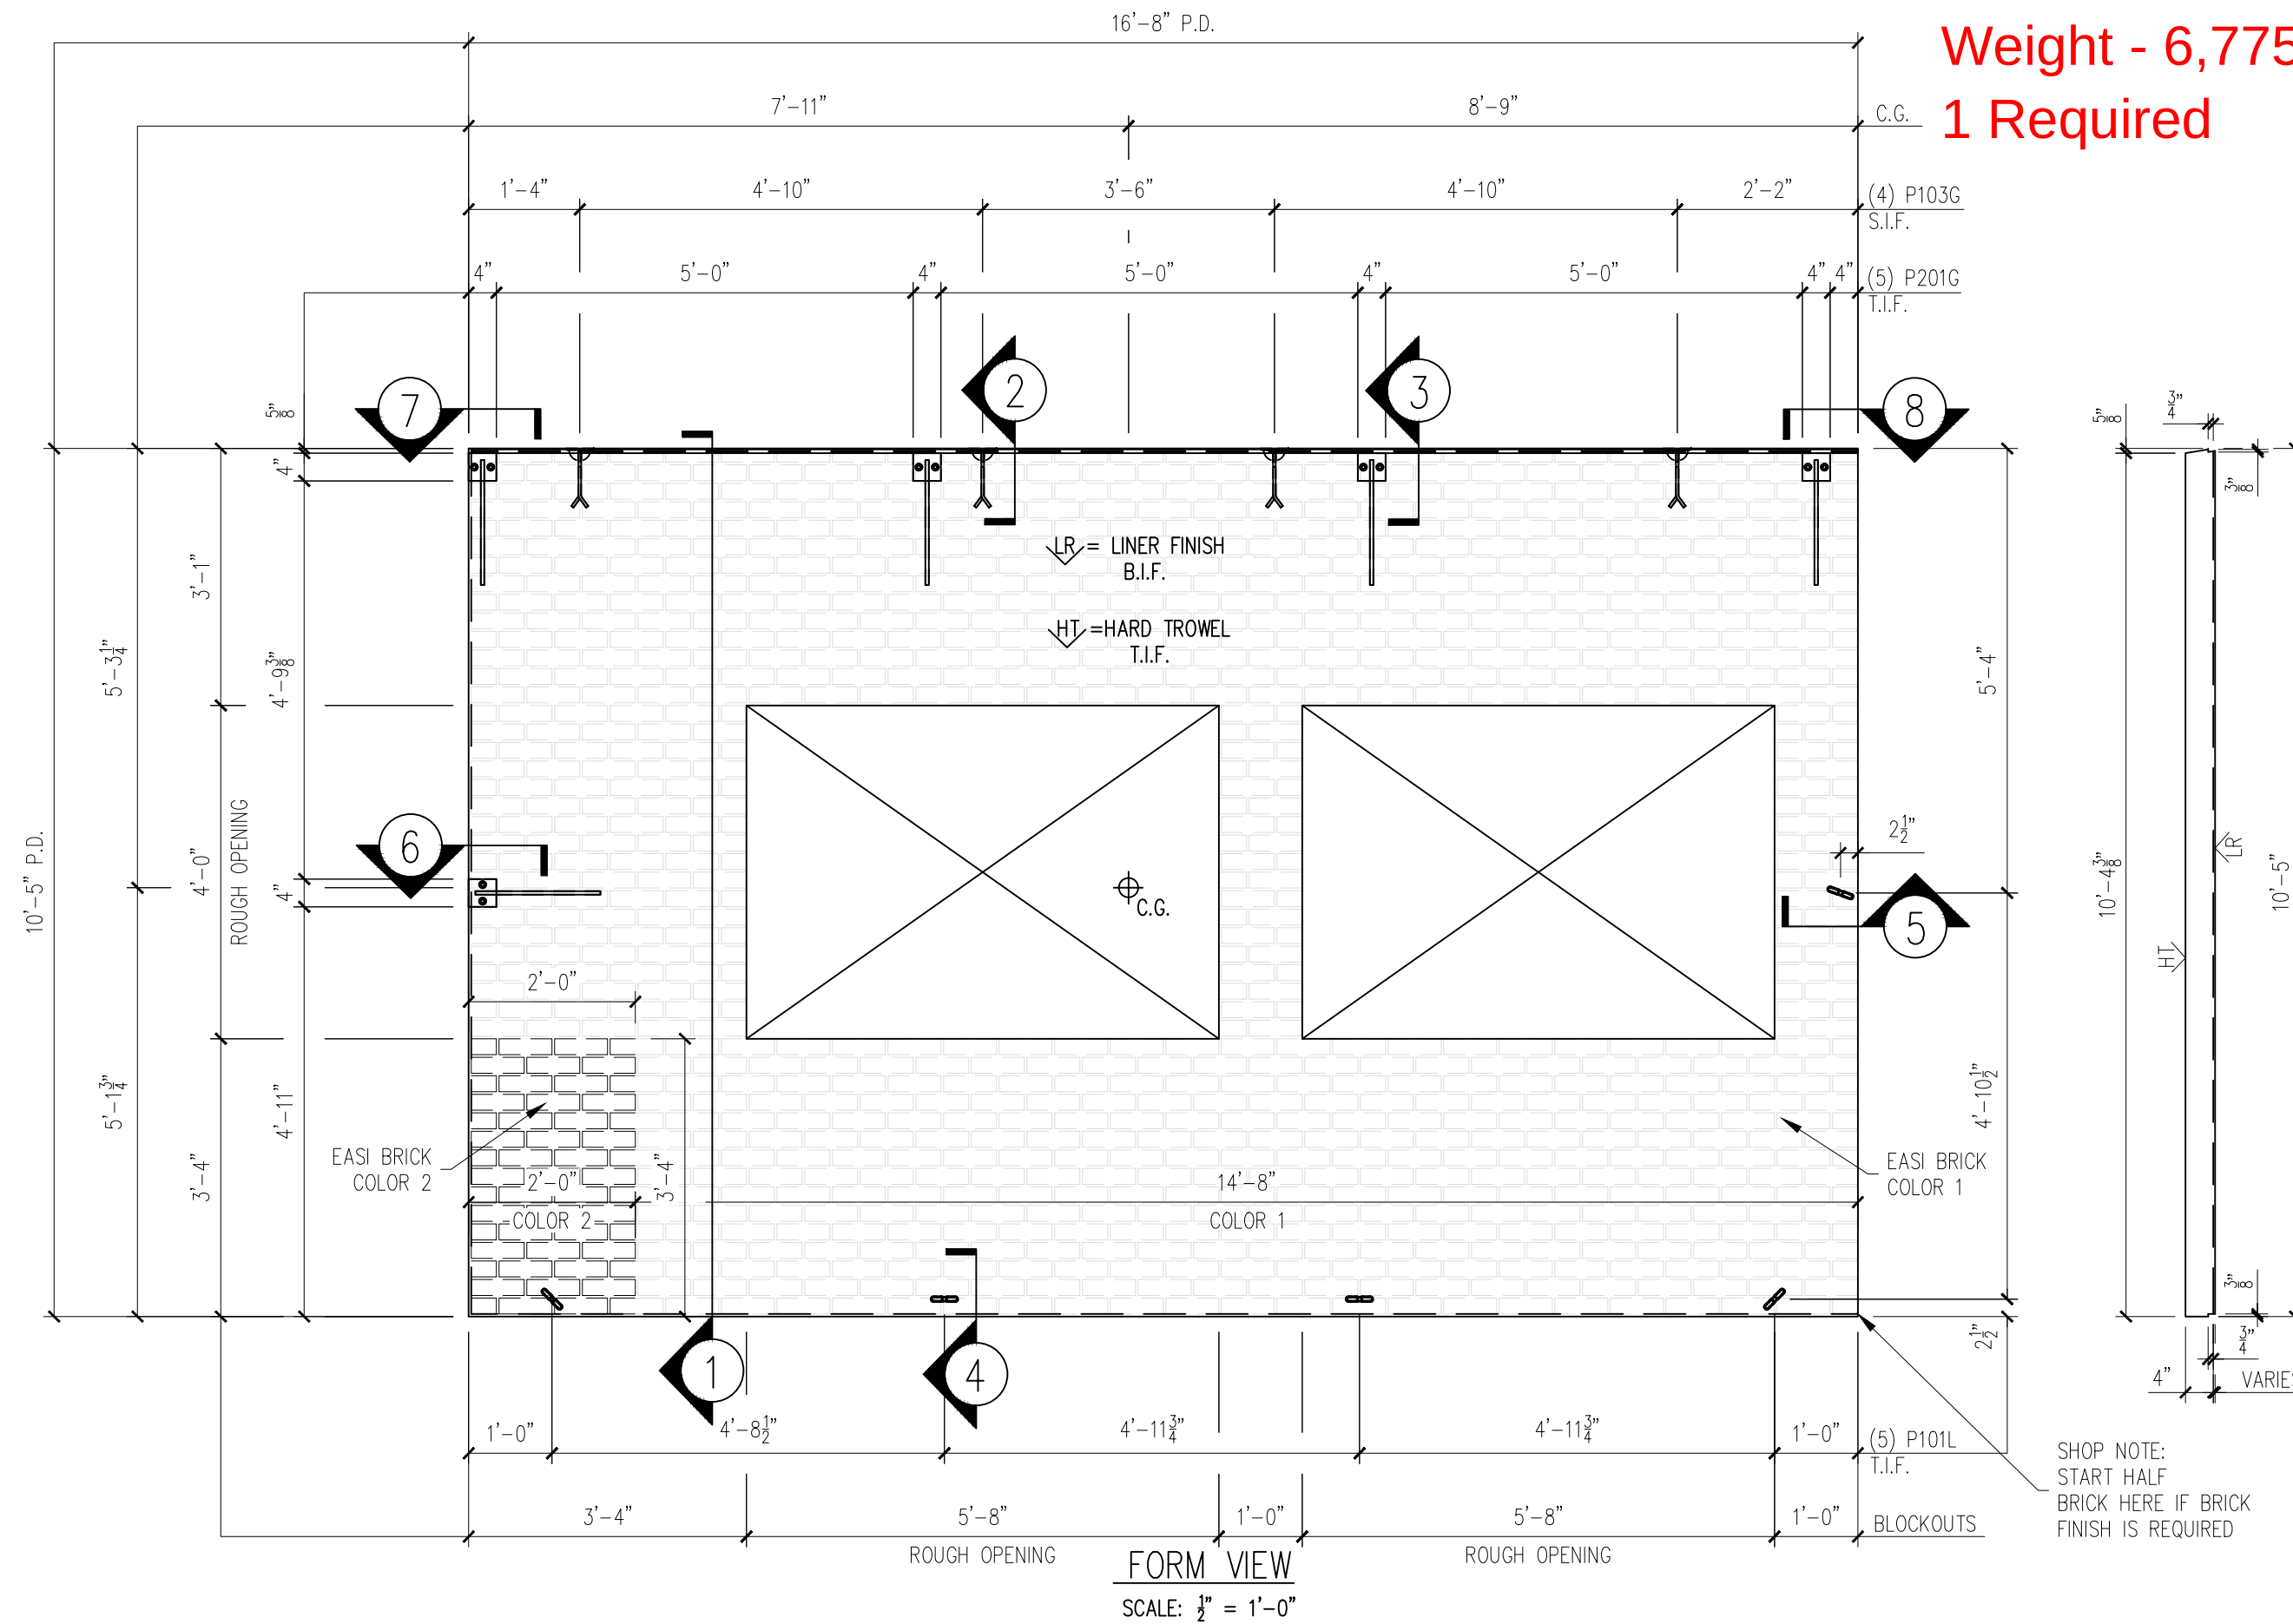

MESSAGE CENTER

1. REFER TO DETAILS AND SECTION
FOR REINFORCEMENT PLACEMENT

2. SHOP TICKET SHOWS EXTERIOR
FINISH CAST FACE DOWN

CHECKED BY:



APPROVED BY:

DATE:



DATE:

BILL OF MATERIALS		
MARK #	DESCRIPTION	QTY
P101L	$\frac{1}{2}$ " $\emptyset$ X $1\frac{3}{4}$ " F-63 FLARED THIN SLAB COIL INSERT (ELECTROPLATED)	5
P103G	2 TON RL-4 TECH ERECTION ANCHOR (79527) (GALV.)	4
P201G	4"x4"x $\frac{3}{8}$ " W/(2) $\frac{3}{8}$ " $\emptyset$ X $1\frac{1}{2}$ " HAS W/1'-4" BENT REBAR	5

HANDLING INSTRUCTIONS

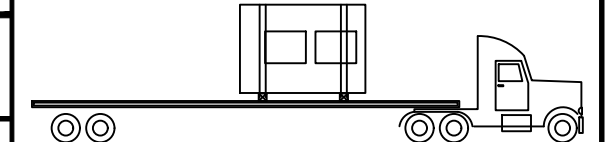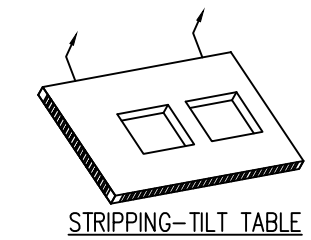

YARD STORAGE

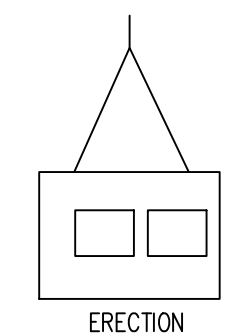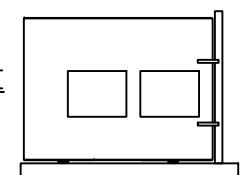

CONCRETE INSTRUCTIONS		
CONCRETE RELBRSE @ 2,500 P.S.I.		
CONCRETE @ 28 DAYS: 5,000 P.S.I.		
CONCRETE MIXES		
CONCRETE - GRAY	VOLUME = 1.67	C.Y.
CONCRETE - MIX 1	VOLUME = -	C.Y.
CONCRETE - MIX 2	VOLUME = -	C.Y.
SOFT SOUND	VOLUME = -	C.Y.
TOTALS	VOLUME = 1.67	C.Y.

FINISHING INSTRUCTIONS

LR = LINER FINISH

FF = FORM FINISH

HT = HARD TROWEL FINISH

✓
H = 10'-5"

$$\begin{aligned} W &= 16'-8'' \\ D &= 4'' \end{aligned}$$

CONTROL NUMBERS:

—

—	
PRODUCT	

BUILDING

SHEET NUMBER
1 OF

SALES ORDER NUMBER

NUMBER REQUIRED _____

1

DATE	DESCRIPTION	INIT.	REV.
			1
			2
			3
			4
			5

PROJECT: 34'x10'x22' SOCCER PRESSBOX
5185 FORT CAMPBELL BOULEVARD
HOPKINSVILLE, KY 42240
CONTRACTOR: CHRISTIAN COUNTY SCHOOLS

SCALE
NTS

DRAWN BY
ETI

CHECK BY
WSP


ISSUE DATE

07.08.26


WP-08

25-3470
CCHS Precast Buildings
Pressbox
ID - CVW
Wall - WP-08
Weight - 6,775
1 Required


NOTE:
DIMENSIONS PROVIDED ARE PULLED FROM EDGE OF
CAGE TO CENTERLINE OF REBAR AND TO CENTER
OF REBAR TO CENTER OF REBAR

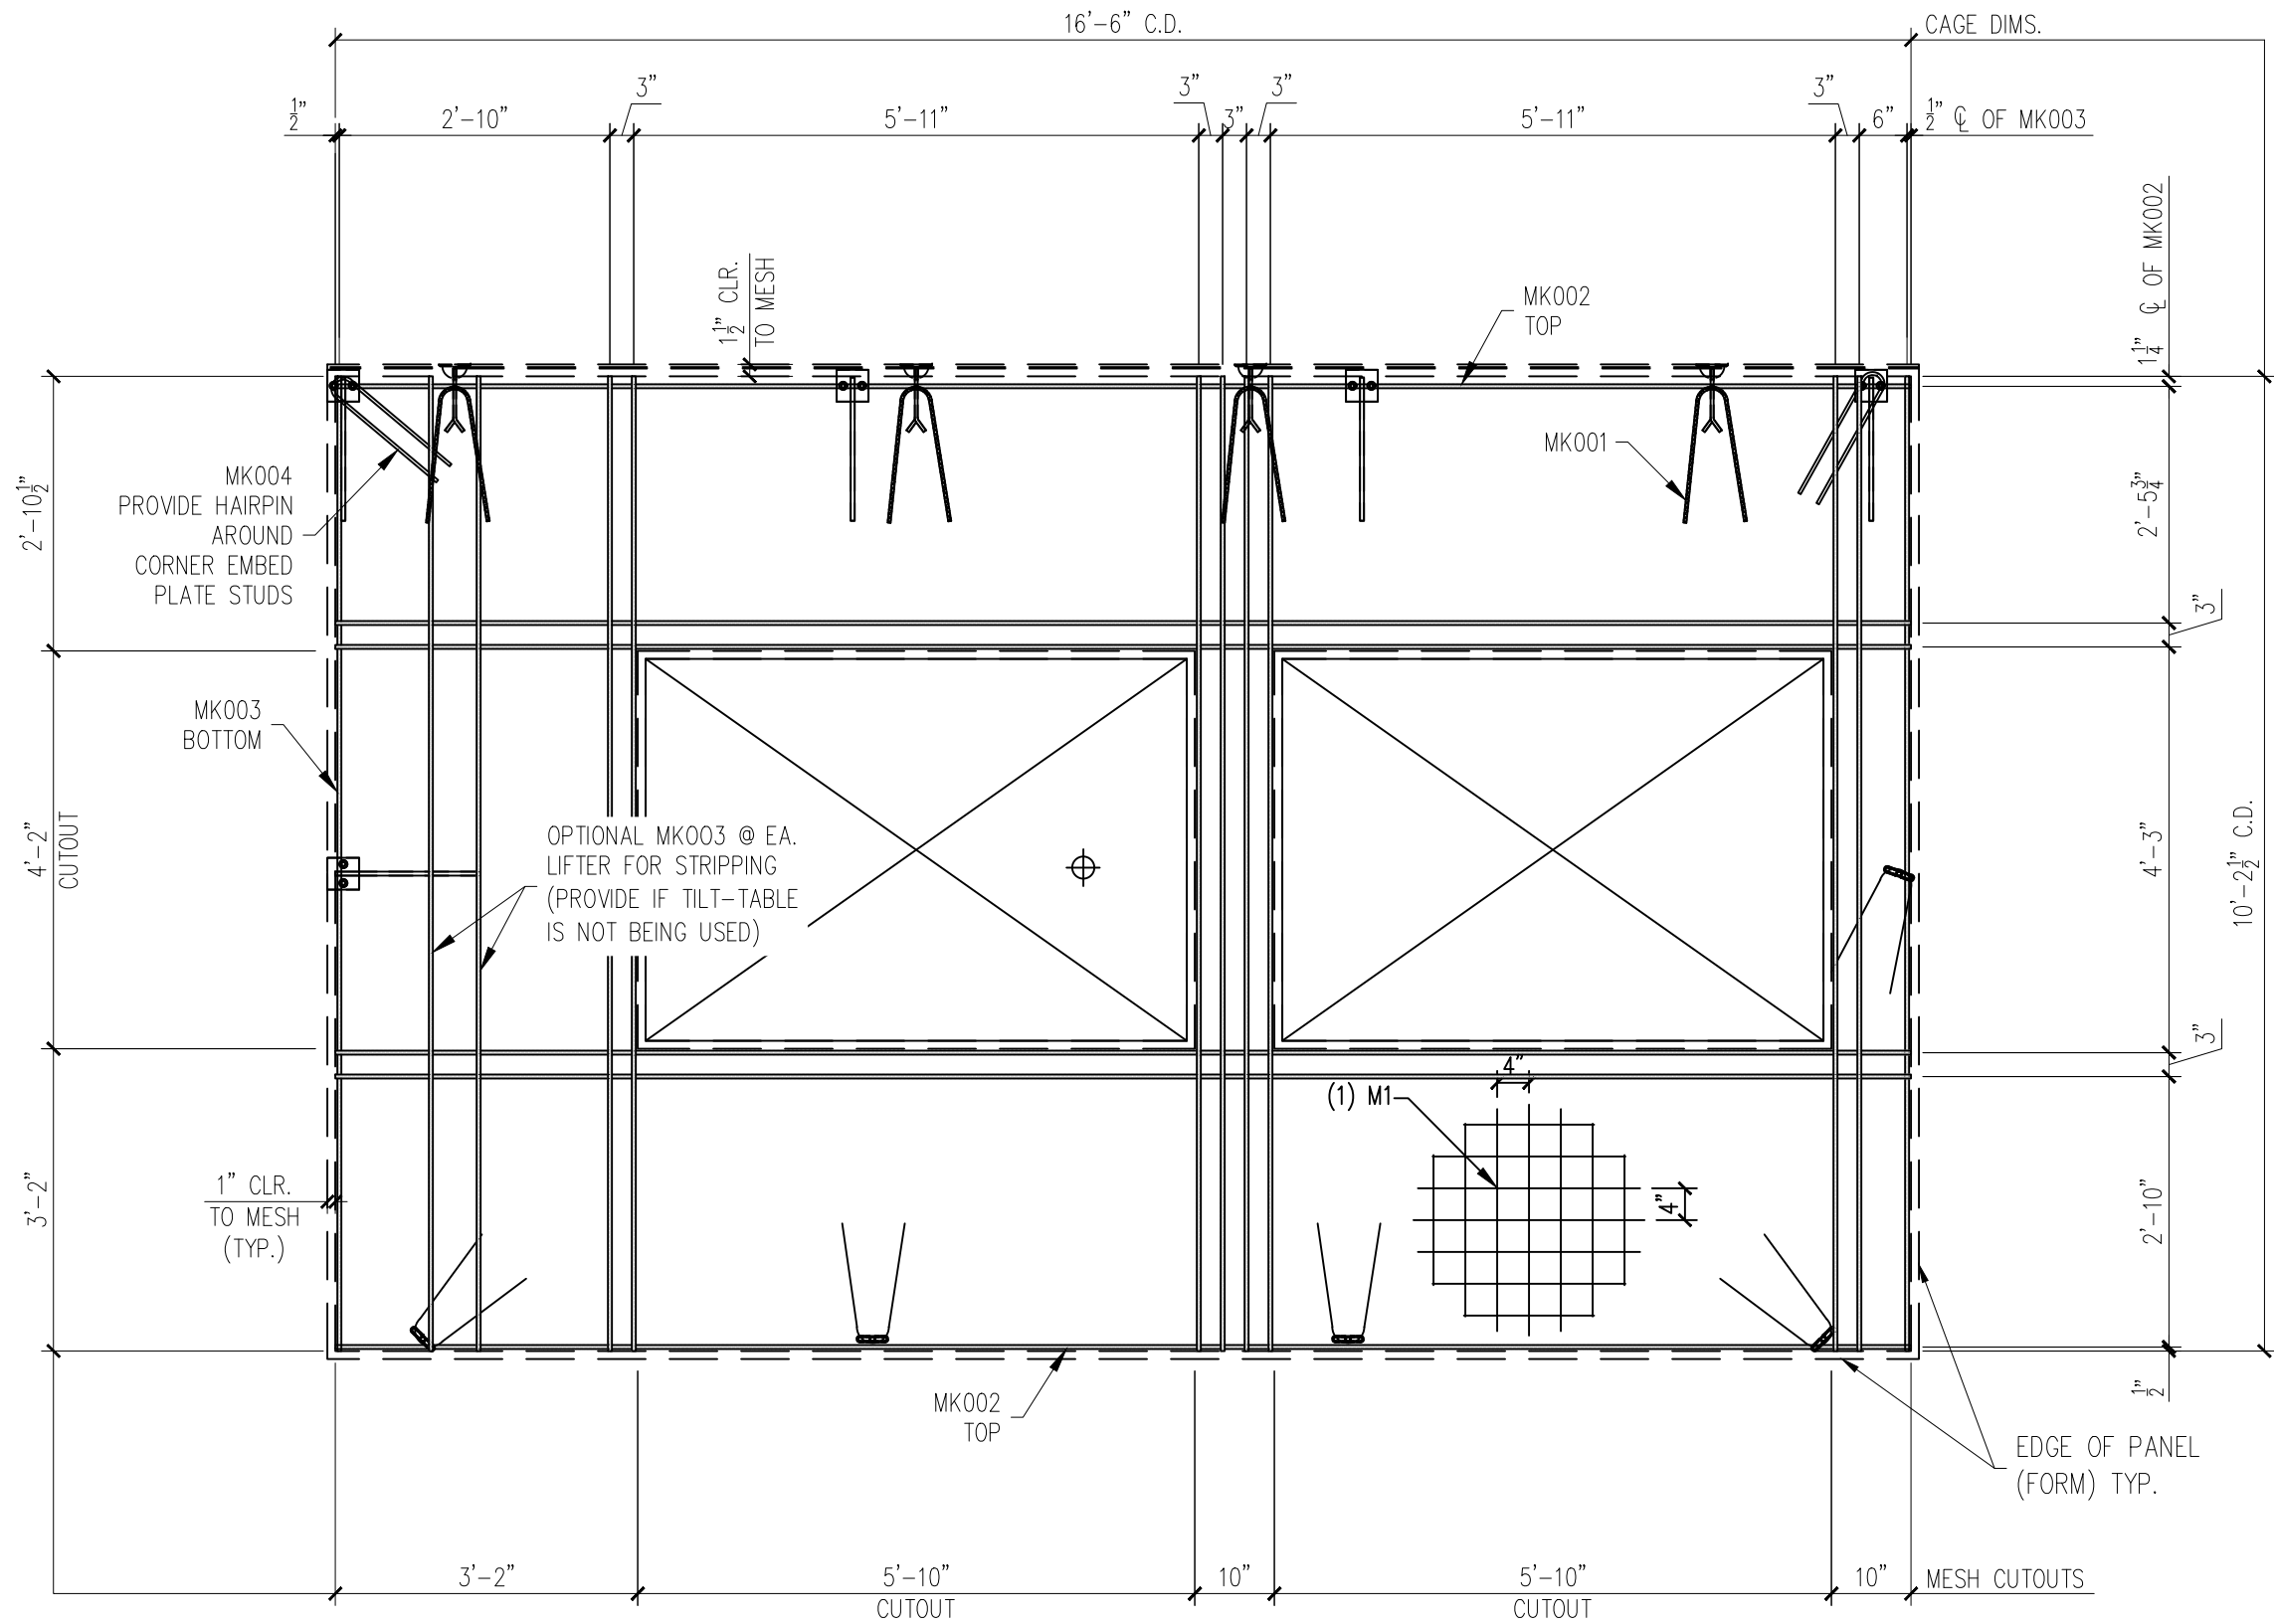


REINFORCING VIEW
SCALE: 1/2" = 1'-0"

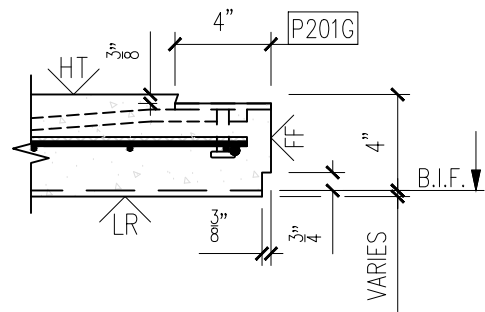

6

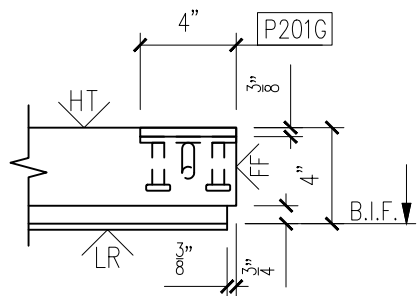

7

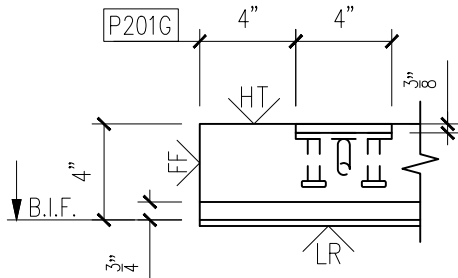

8

MESSAGE CENTER

1. REFER TO DETAILS AND SECTION FOR REINFORCEMENT PLACEMENT
2. SUPPLEMENTAL STEEL FOR STRIPPING AND HANDLING MAY BE ADDED AS REQUIRED.

CHECKED BY: DATE:
APPROVED BY: DATE:

NOTE:
1. CONSTRUCT REBAR-MESH CAGE ACCORDING TO THE DRAWINGS. SECURE LIFTING APPARATUS TO FORM AND ADD PROPER REINFORCEMENT. PLACE REBAR-MESH CAGE AND HAIRPINS AT INSERTS WITH PROPER CLBRANCES (PER DRAWINGS).

PRODUCT	SALES ORDER NUMBER
BUILDING	103422C
SHEET NUMBER	NUMBER REQUIRED
2 OF 2	1

REINFORCING SCHEDULE		
MARK #	DESCRIPTION	QTY
MK001	#3 X 3'-0"	9
MK002	#3 X 16'-6"	6
MK003	#3 X 10'-2 1/2"	10
MK004	#3 X 3'-1"	2

MESH SCHEDULE		
MARK #	DESCRIPTION	QTY
M1	W4XW4 4"X4" WWF 16'-6" X 10'-2 1/2"	1

REV	INI	Δ	Δ	Δ	Δ
DATE	-	-	-	-	-
DESCRIPTION					

PROJECT: 34'x10'x22' SOCCER PRESSBOX
5185 FORT CAMPBELL BOULEVARD
HOPKINSVILLE, KY 42240
CONTRACTOR: CHRISTIAN COUNTY SCHOOLS

SCALE NTS
DRAWN BY FTL
CHECK BY WCR
ISSUE DATE 07.08.26
PIECE MARK WP-08

EASI-SET® WORLDWIDE

5119 Catlett Rd. • Midland, VA 22728 • info@EasiSet.com
www.EasiSet.com • 800-547-4045 • Fax 540-439-2541