
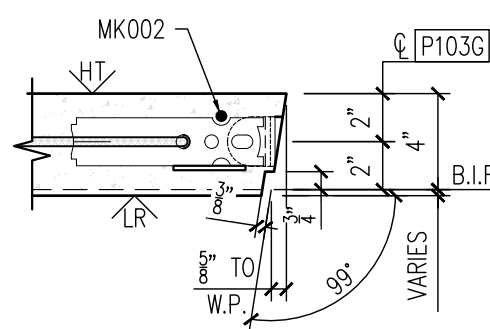
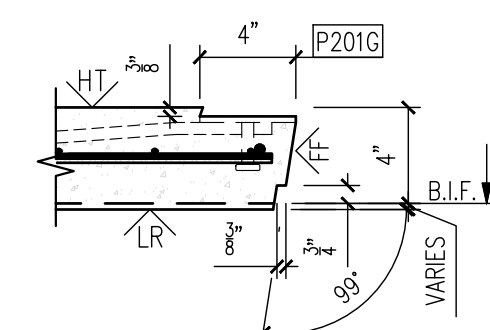
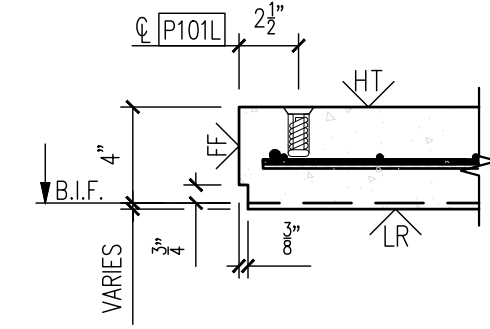
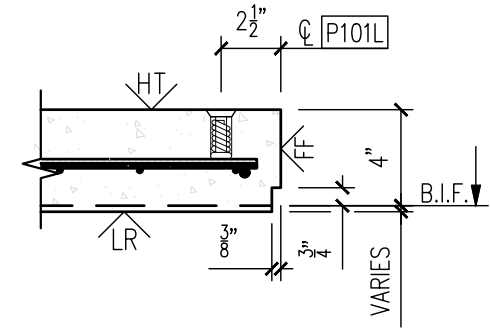
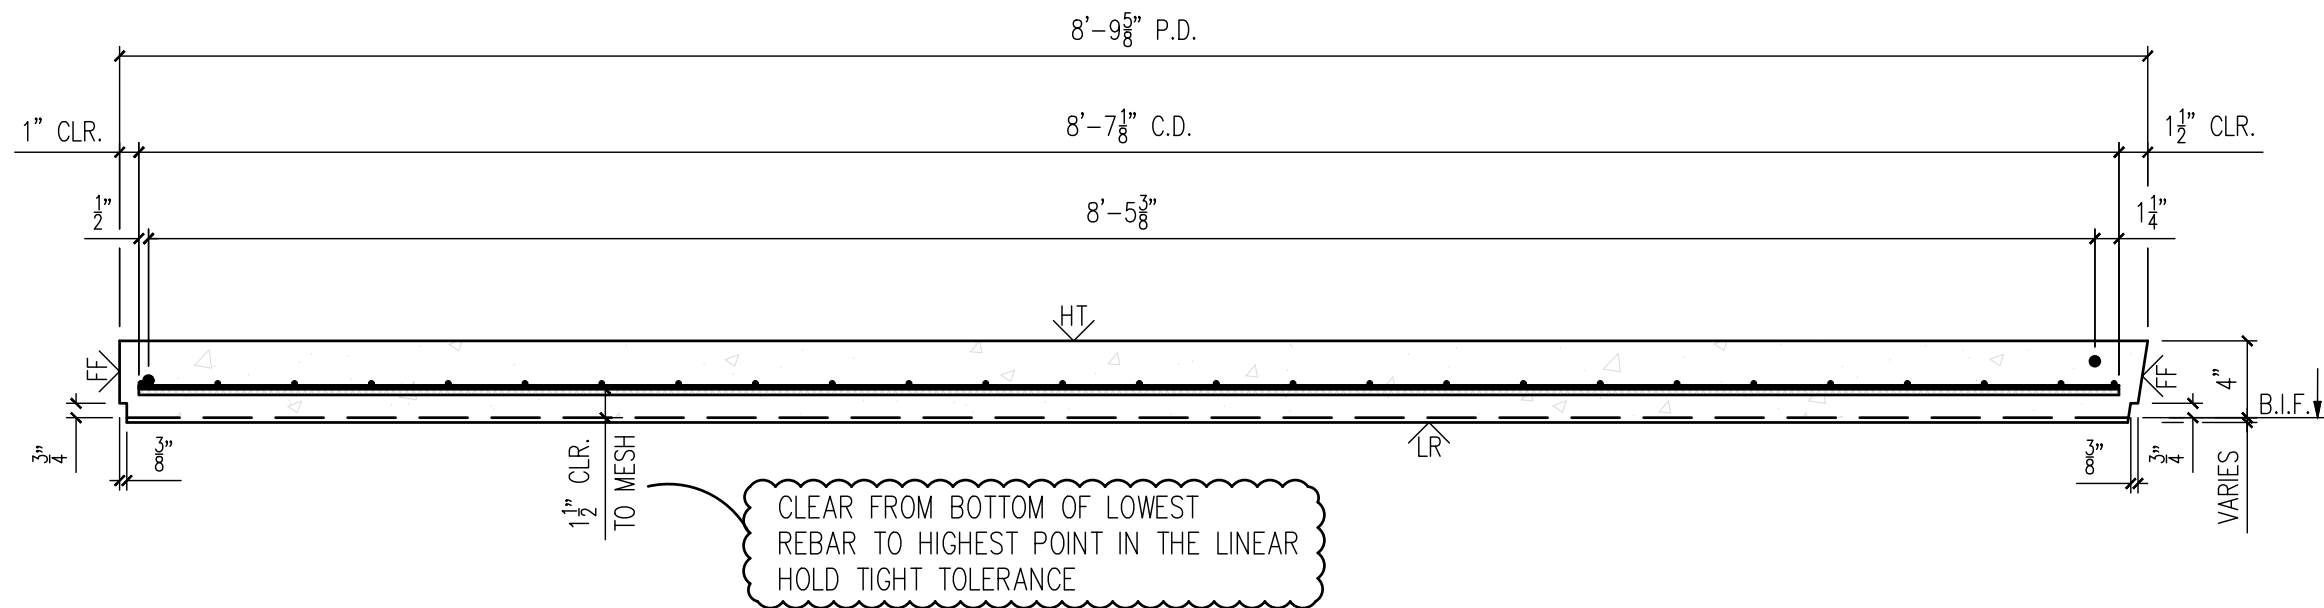


25-3470
CCHS Precast Buildings
Pressbox
ID - CVW
Wall - WP-09
Weight - 7,750
1 Required

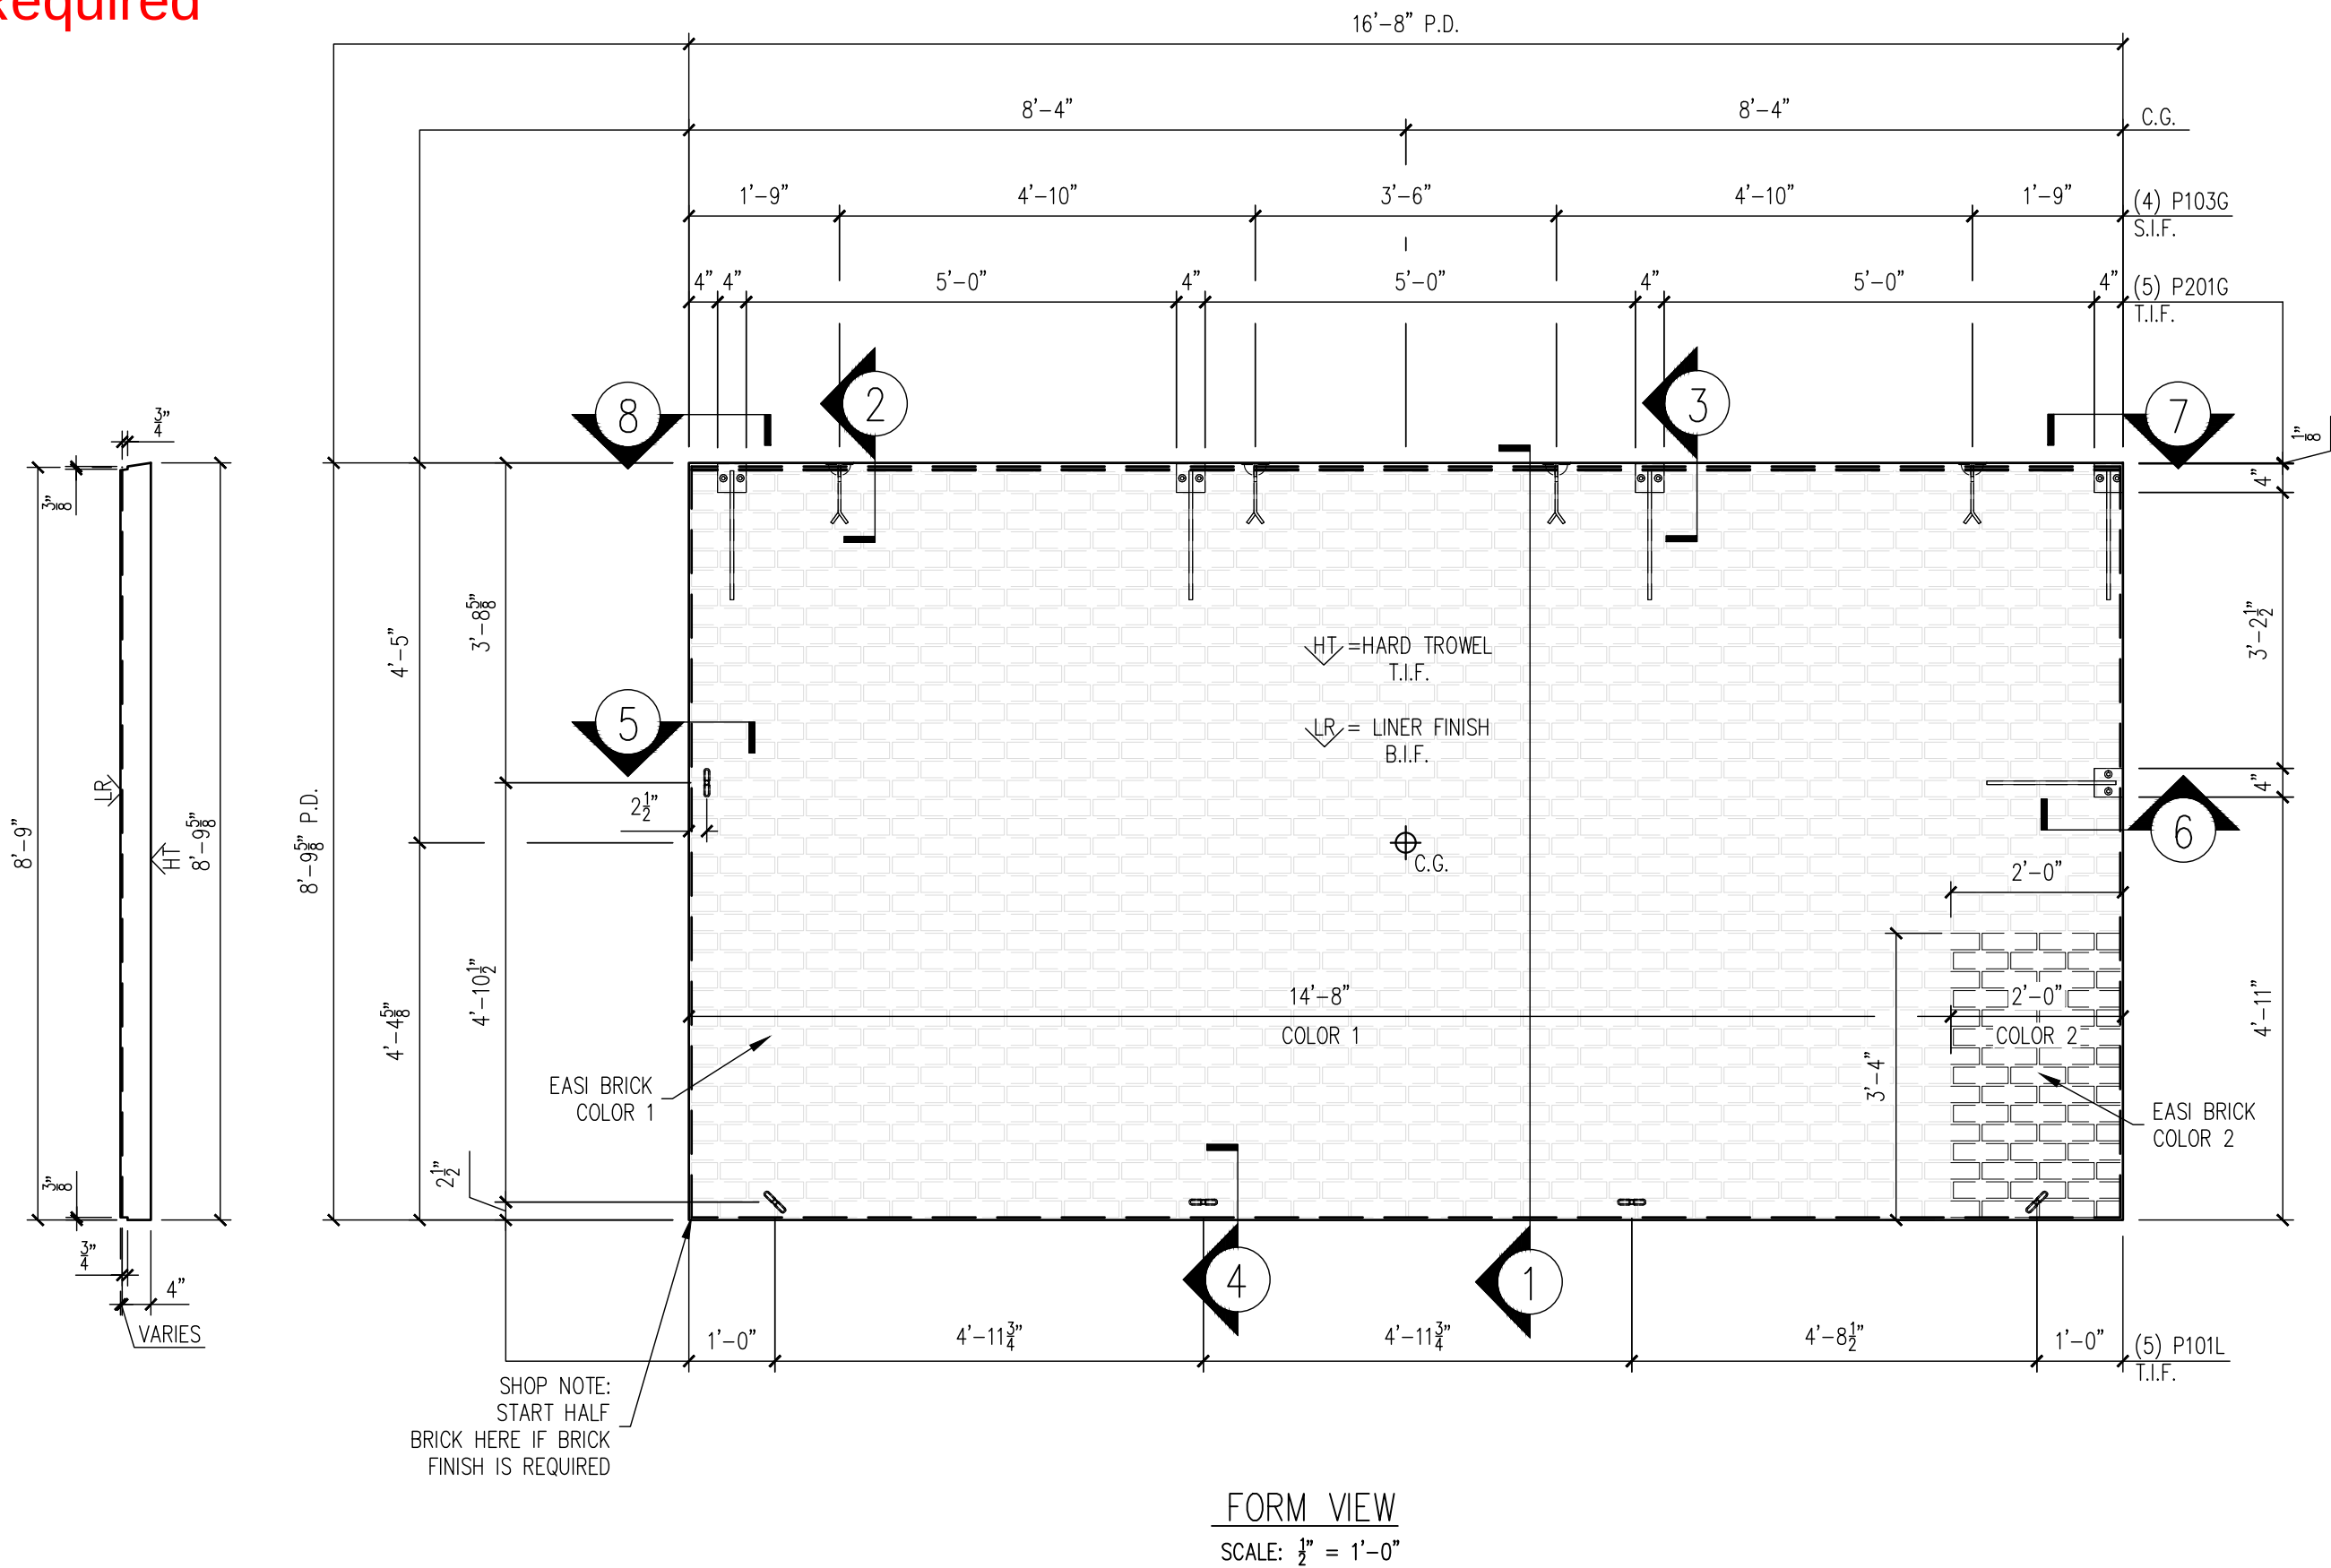

MESSAGE CENTER

- REFER TO DETAILS AND SECTION FOR REINFORCEMENT PLACEMENT
- SHOP TICKET SHOWS EXTERIOR FINISH CAST FACE DOWN

CHECKED BY:

DATE:





APPROVED BY:

DATE:

BILL OF MATERIALS

MARK #	DESCRIPTION	QTY
P101L	1/2" Ø X 1 3/4" F-63 FLARED THIN SLAB COIL INSERT (ELECTROPLATED)	5
P103G	2 TON RL-4 TECH ERECTION ANCHOR (79527) (GALV.)	4
P201G	4"X4"X3/8" W/(2) 3/8" ØX1 1/2" HAS W/1'-4" BENT REBAR	5

HANDLING INSTRUCTIONS

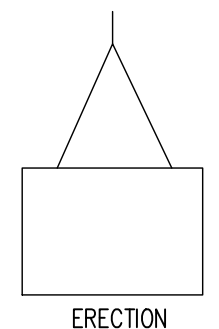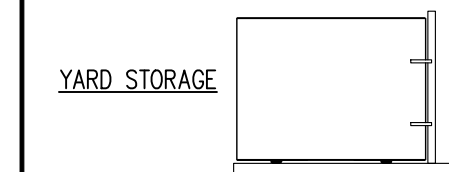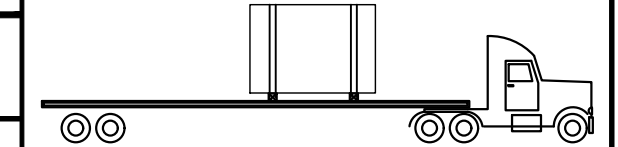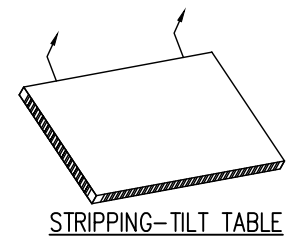

CONCRETE INSTRUCTIONS

CONCRETE RELBRSE @: 2,500 P.S.I.
CONCRETE @ 28 DAYS: 5,000 P.S.I.

CONCRETE MIXES

CONCRETE - GRAY	VOLUME = 1.91 C.Y.
CONCRETE - MIX 1	VOLUME = - C.Y.
CONCRETE - MIX 2	VOLUME = - C.Y.
SOFT SOUND	VOLUME = - C.Y.
TOTALS	VOLUME = 1.91 C.Y.

WEIGHT: 7,750 LBS.

FINISHING INSTRUCTIONS

LR = LINER FINISH

FF = FORM FINISH

HT = HARD TROWEL FINISH

H = 8'-9 5/8" SQ.FT.(T.I.F.) = 145.86

W = 16'-8" SQ.FT.(T.I.F.) = -

D = 4" SQ.FT.(T.I.F.) = -

CONTROL NUMBERS:

-

-

-

-

-

-

-

-

SALES ORDER NUMBER

-

PRODUCT

BUILDING

SHEET NUMBER

1 OF 2

NUMBER REQUIRED

1

EASI-SET® WORLDWIDE

EASI-SET® WORLDWIDE

REV	INI	DATE	DESCRIPTION
1	-	-	-
2	-	-	-
3	-	-	-
4	-	-	-
5	-	-	-

PROJECT: 34'x10'x22' SOCCER PRESSBOX

5185 FORT CAMPBELL BOULEVARD
HOPKINSVILLE, KY 42240

CONTRACTOR: CHRISTIAN COUNTY SCHOOLS

SCALE
NTS

DRAWN BY
FTL

CHECK BY
WCR


ISSUE DATE
07.07.26

PIECE MARK
WP-09


5119 Catlett Rd. • Midland, VA 22728 • info@EasiSet.com
www.EasiSet.com • 800-547-4045 • Fax 540-439-2541

25-3470
CCHS Precast Buildings
Pressbox
ID - CVW
Wall - WP-09
Weight - 7,750
1 Required


NOTE:
DIMENSIONS PROVIDED ARE PULLED FROM EDGE OF
CAGE TO CENTERLINE OF REBAR AND TO CENTER
OF REBAR TO CENTER OF REBAR

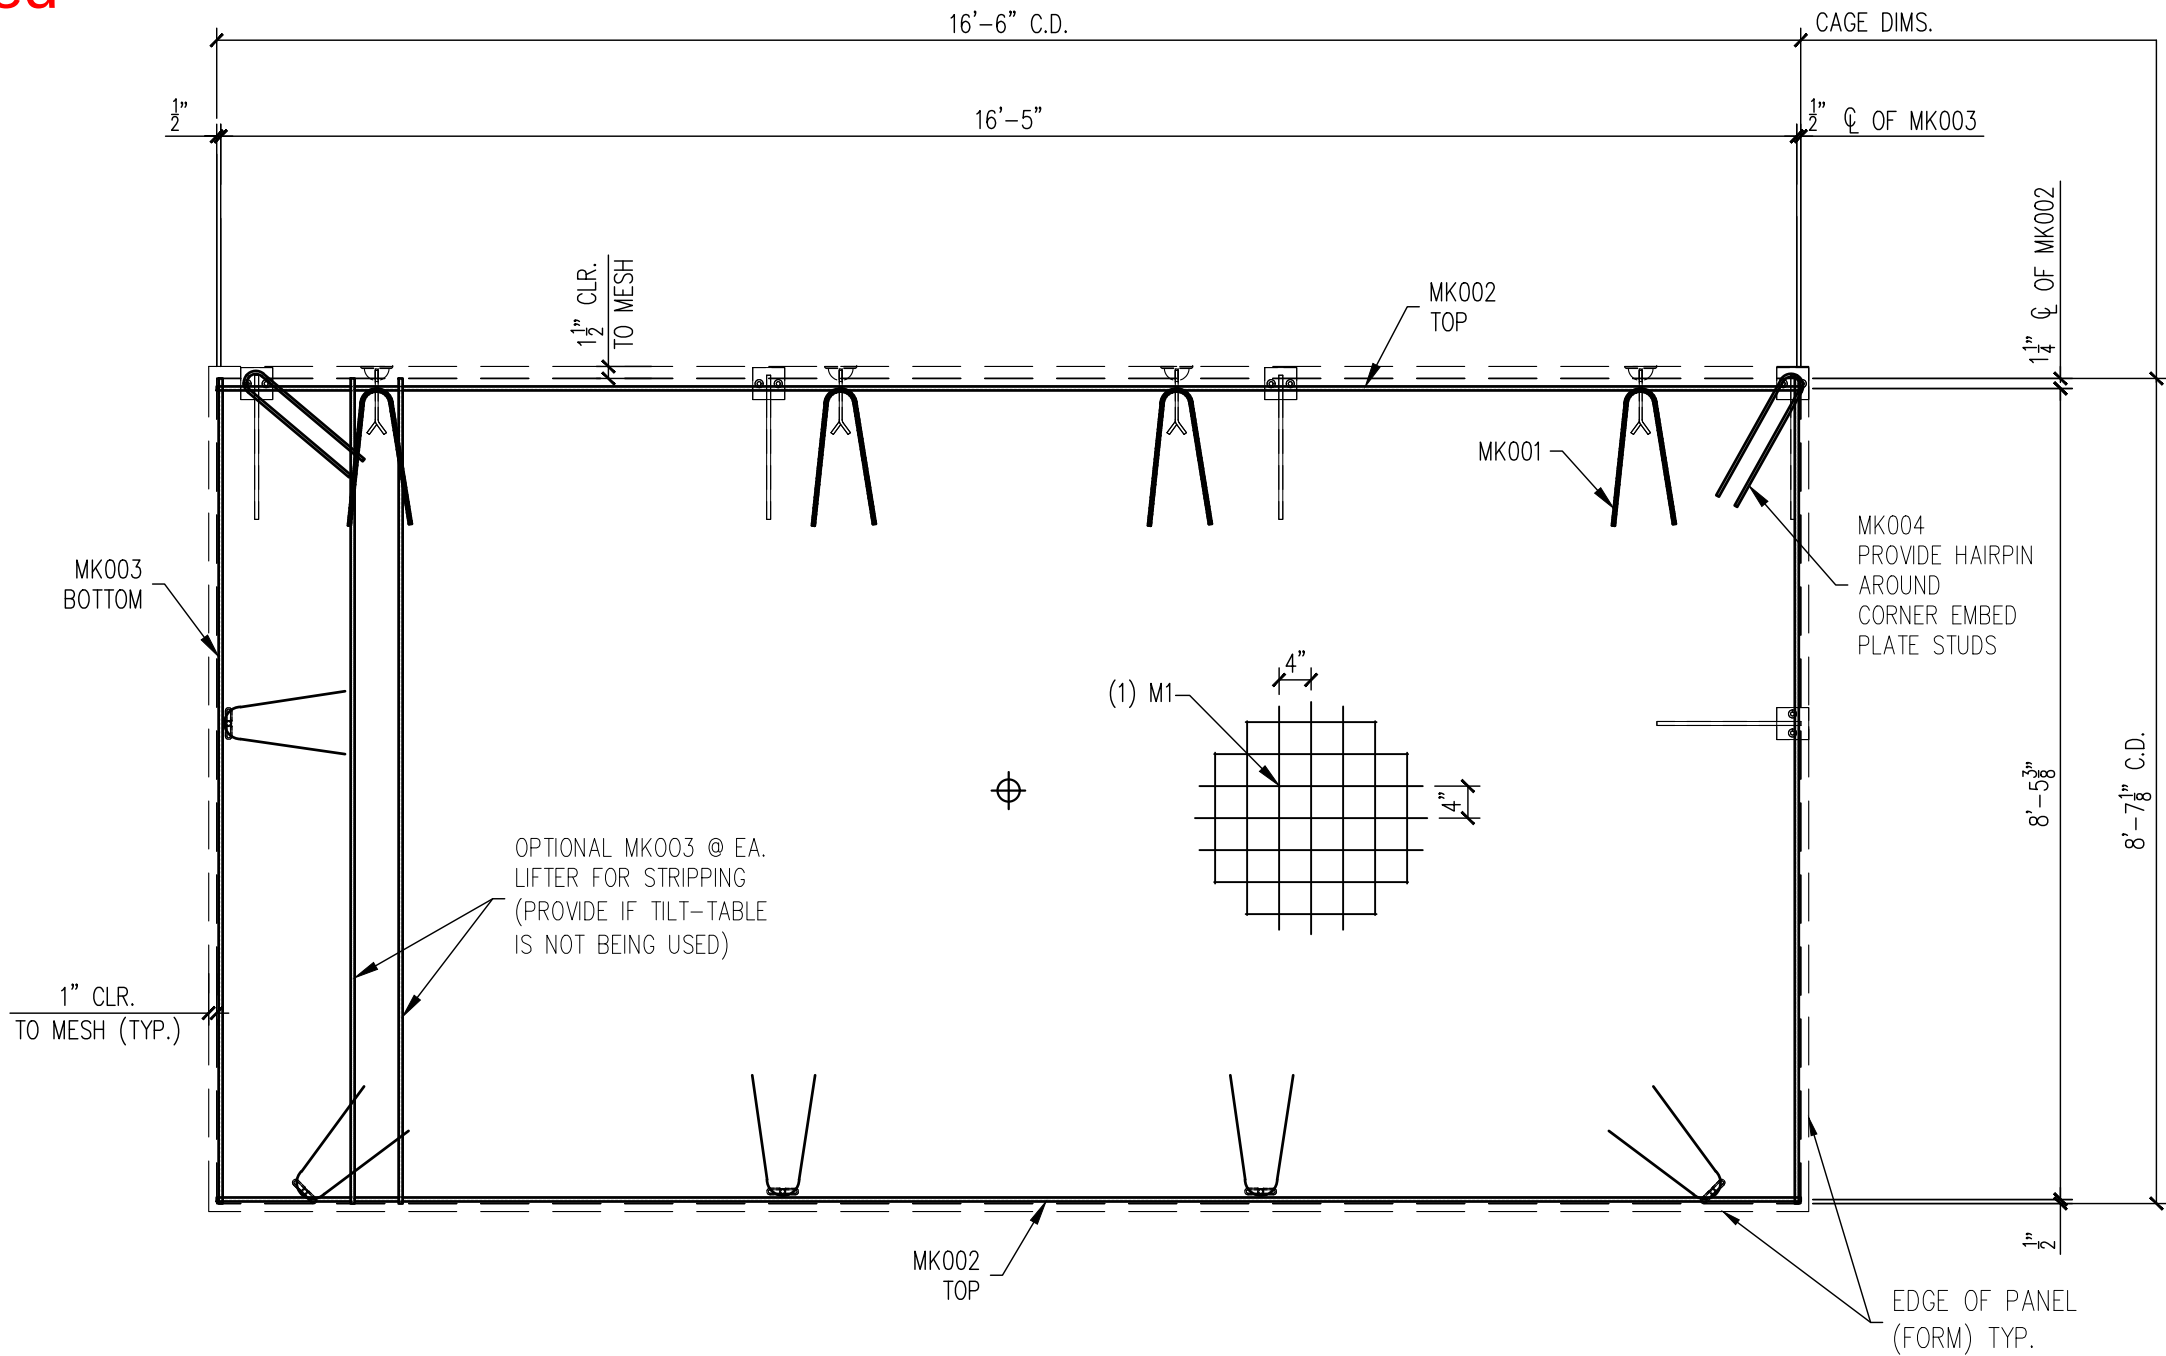


REINFORCING VIEW
SCALE: 1/2" = 1'-0"

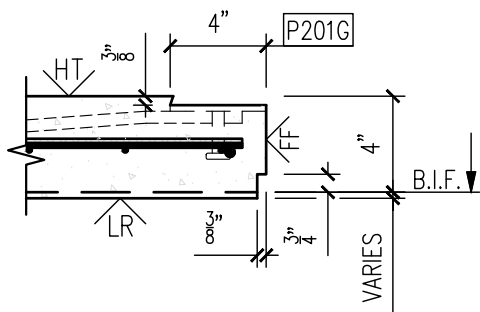

6

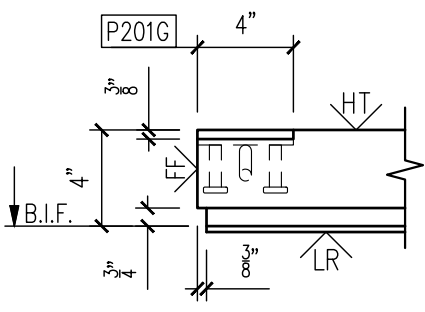

7

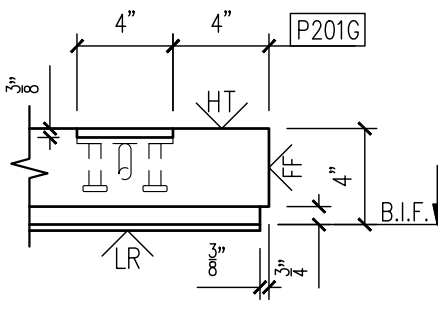

8

MESSAGE CENTER

1. REFER TO DETAILS AND SECTION FOR REINFORCEMENT PLACEMENT
2. SUPPLEMENTAL STEEL FOR STRIPPING AND HANDLING MAY BE ADDED AS REQUIRED.

CHECKED BY: DATE:
APPROVED BY: DATE:

NOTE:
1. CONSTRUCT REBAR-MESH CAGE ACCORDING TO THE DRAWINGS. SECURE LIFTING APPARATUS TO FORM AND ADD PROPER REINFORCEMENT. PLACE REBAR-MESH CAGE AND HAIRPINS AT INSERTS WITH PROPER CLBRANCES (PER DRAWINGS).

PRODUCT	SALES ORDER NUMBER
BUILDING	-
SHEET NUMBER	NUMBER REQUIRED
2 OF 2	1

REINFORCING SCHEDULE		
MARK #	DESCRIPTION	QTY
MK001	#3 X 3'-0"	9
MK002	#3 X 16'-6"	2
MK003	#3 X 8'-7"	2
MK004	#3 X 3'-1"	2

MESH SCHEDULE		
MARK #	DESCRIPTION	QTY
M1	W4XW4 4"X4" WWF 16'-6" X 8'-7 1/8"	1

EASI-SET®
WORLDWIDE

EASI-SET®
WORLDWIDE

REV	INI.	Δ	Δ	Δ	Δ
DATE	-	-	-	-	-
DESCRIPTION	-	-	-	-	-

PROJECT: 34'x10'x22' SOCCER PRESSBOX
5185 FORT CAMPBELL BOULEVARD
HOPKINSVILLE, KY 42240
CONTRACTOR: CHRISTIAN COUNTY SCHOOLS

SCALE NTS
DRAWN BY FTL
CHECK BY WCR
ISSUE DATE 07.07.26
PIECE MARK WP-09