
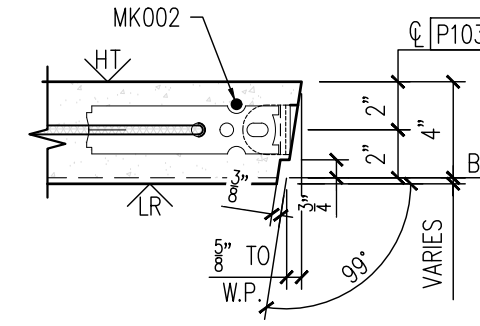
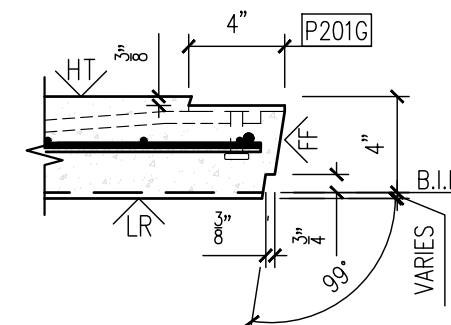
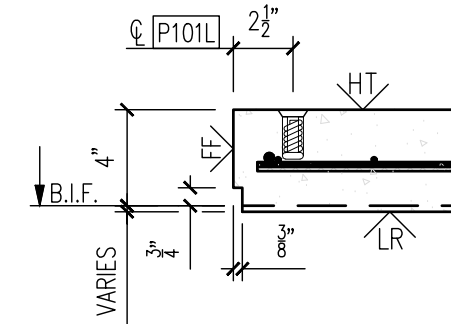
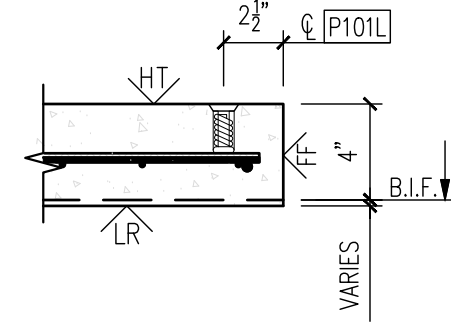
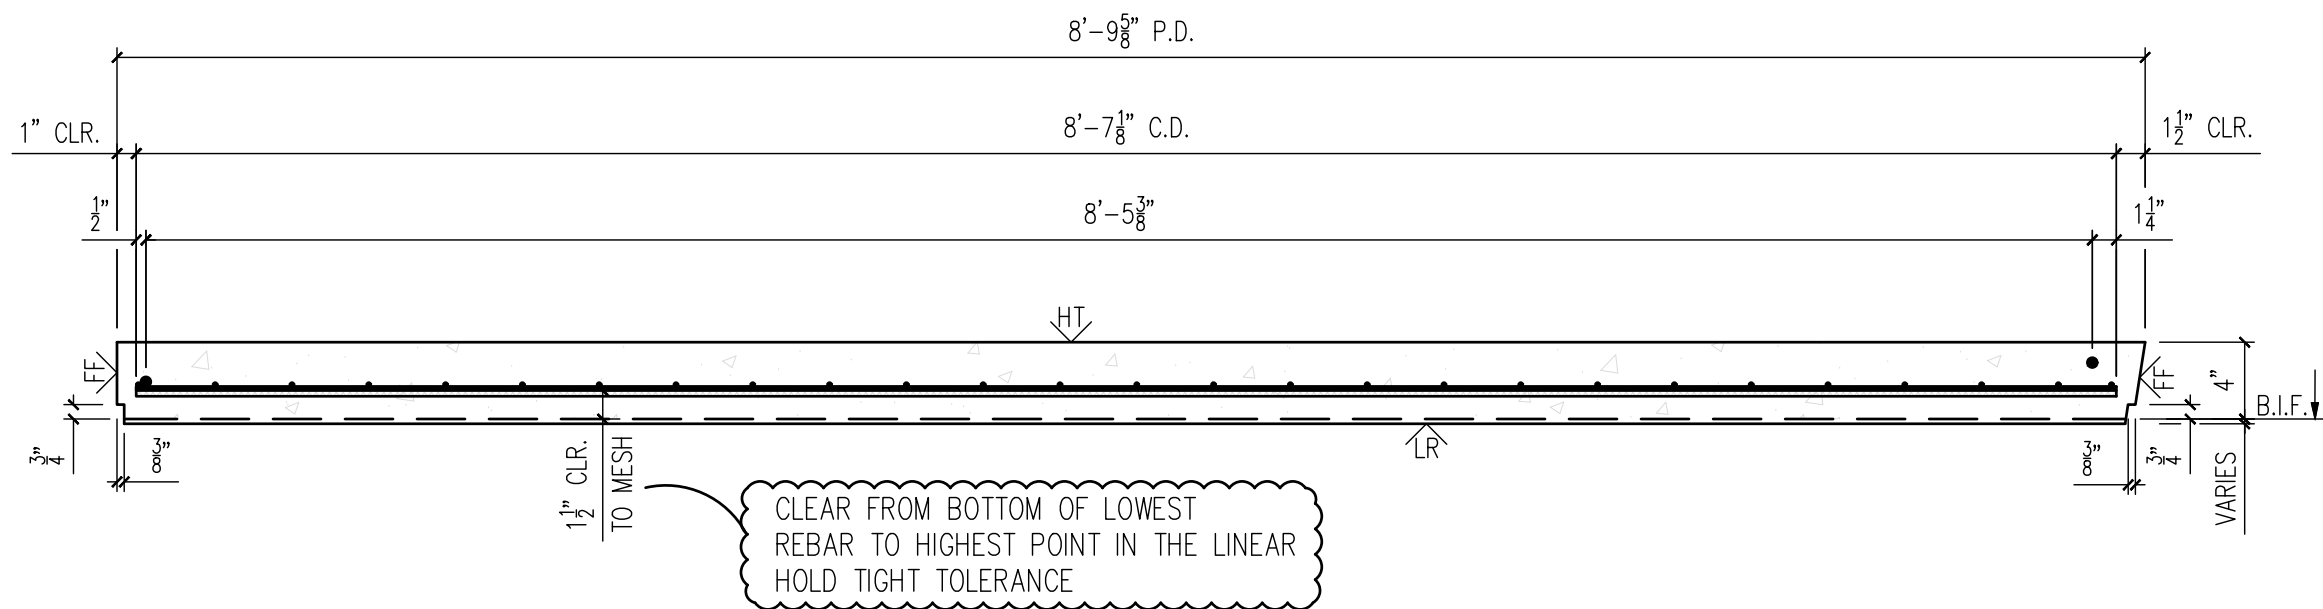


25-3470
CCHS Precast Buildings
Pressbox
ID - CVW
Wall - WP-10
Weight - 7,755
1 Required

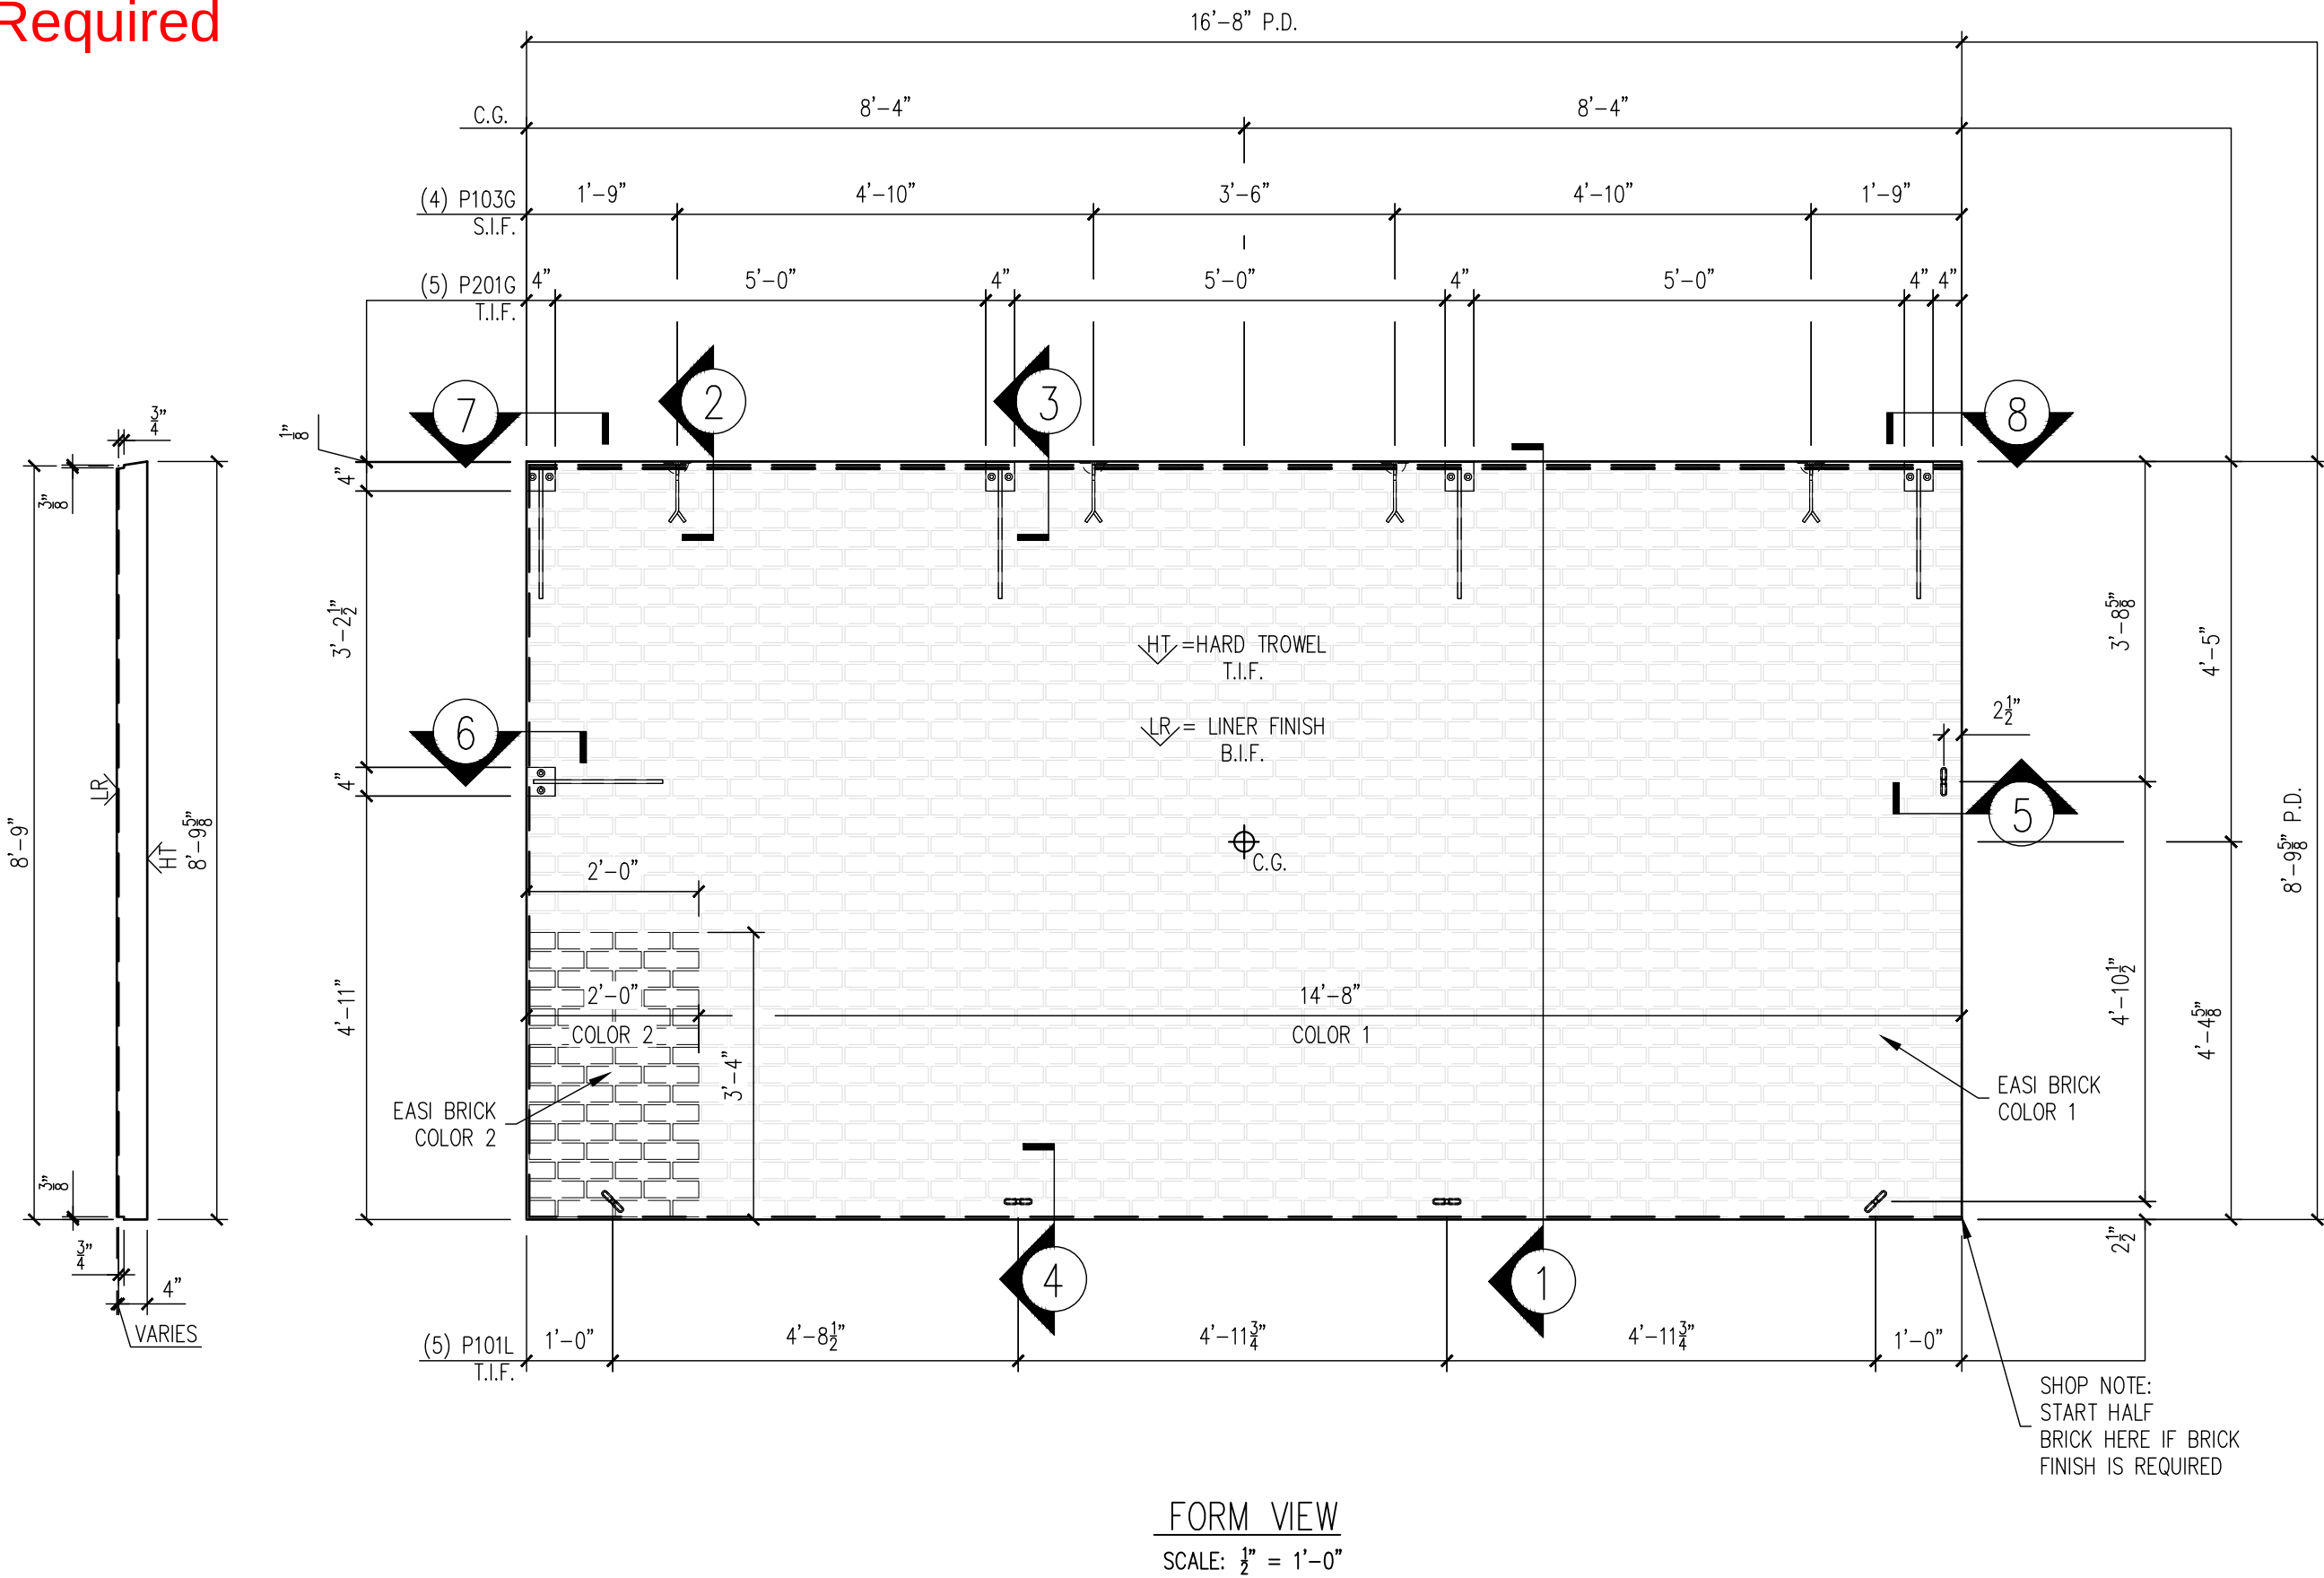





MESSAGE CENTER

- REFER TO DETAILS AND SECTION FOR REINFORCEMENT PLACEMENT
- SHOP TICKET SHOWS EXTERIOR FINISH CAST FACE DOWN

CHECKED BY: DATE:
APPROVED BY: DATE:

BILL OF MATERIALS		
MARK #	DESCRIPTION	QTY
P101L	1/2" Ø X 1 3/4" F-63 FLARED THIN SLAB COIL INSERT (ELECTROPLATED)	5
P103G	2 TON RL-4 TECH ERECTION ANCHOR (79527) (GALV.)	4
P201G	4"X4"X3/8" W/(2) 3/8" ØX1 1/2" HAS W/1'-4" BENT REBAR	5

HANDLING INSTRUCTIONS

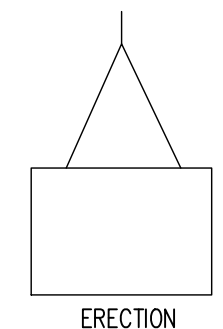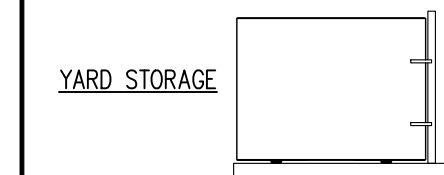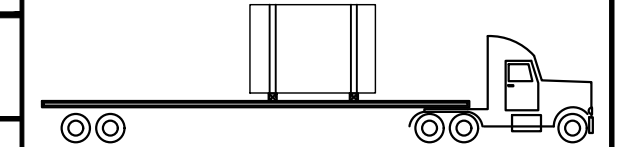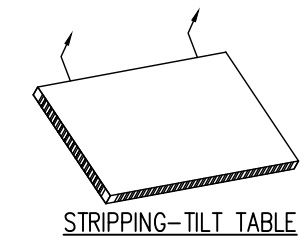

CONCRETE INSTRUCTIONS

CONCRETE RELBRSE @ 2,500 P.S.I.
CONCRETE @ 28 DAYS: 5,000 P.S.I.

CONCRETE MIXES

CONCRETE - GRAY	VOLUME = 1.91 C.Y.
CONCRETE - MIX 1	VOLUME = - C.Y.
CONCRETE - MIX 2	VOLUME = - C.Y.
SOFT SOUND	VOLUME = - C.Y.
TOTALS	VOLUME = 1.91 C.Y.

WEIGHT: 7,755 LBS.

FINISHING INSTRUCTIONS

LR = LINER FINISH

FF = FORM FINISH

HT = HARD TROWEL FINISH

H = 8'-9 5/8" SQ.FT.(T.I.F.) = 145.93

W = 16'-8" SQ.FT.(T.I.F.) = -

D = 4" SQ.FT.(T.I.F.) = -

CONTROL NUMBERS:

-

PRODUCT BUILDING SALES ORDER NUMBER

SHEET NUMBER 1 OF 2 NUMBER REQUIRED 1

DATE	REV	DESCRIPTION
-	-	-
-	-	-
-	-	-
-	-	-


PROJECT: 34'x10'x22' SOCCER PRESSBOX
5185 FORT CAMPBELL BOULEVARD
HOPKINSVILLE, KY 42240
CONTRACTOR: CHRISTIAN COUNTY SCHOOLS

SCALE NTS
DRAWN BY FTL
CHECK BY WCR
ISSUE DATE 07.07.26
PIECE MARK WP-10

EASI-SET® WORLDWIDE
5119 Catlett Rd. • Midland, VA 22728 • info@EasiSet.com
www.EasiSet.com • 800-547-4045 • Fax 540-439-2541


25-3470
CCHS Precast Buildings
Pressbox
ID - CVW
Wall - WP-10
Weight - 7,755
1 Required

NOTE:
DIMENSIONS PROVIDED ARE PULLED FROM EDGE OF
CAGE TO CENTERLINE OF REBAR AND TO CENTER
OF REBAR TO CENTER OF REBAR

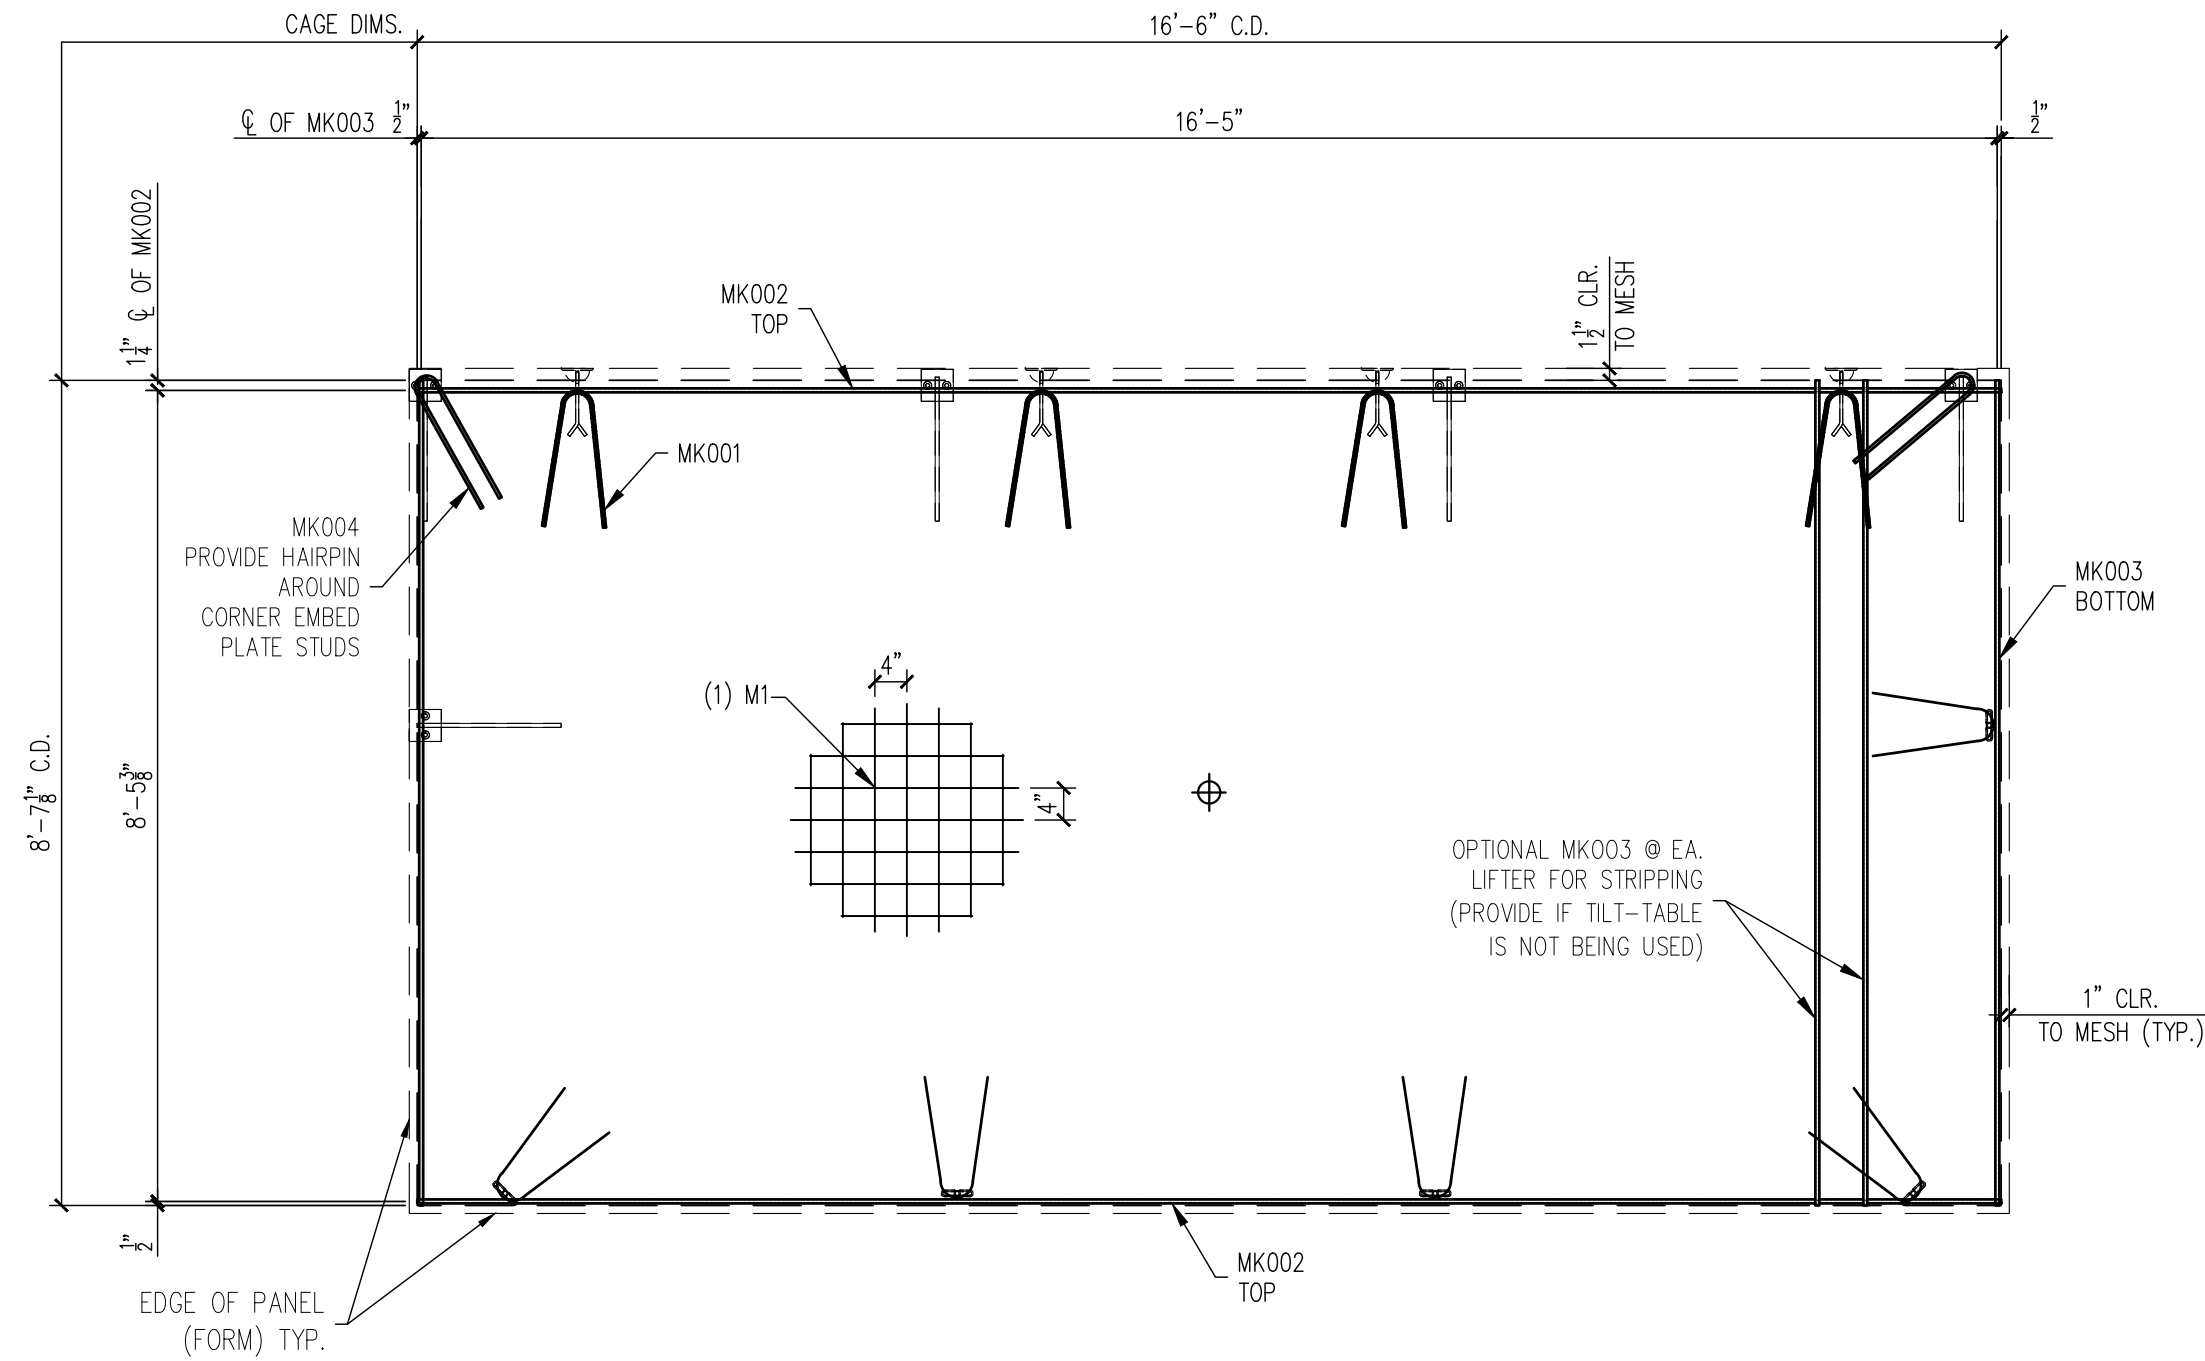


REINFORCING VIEW


SCALE: $\frac{1}{2}" = 1'-0"$

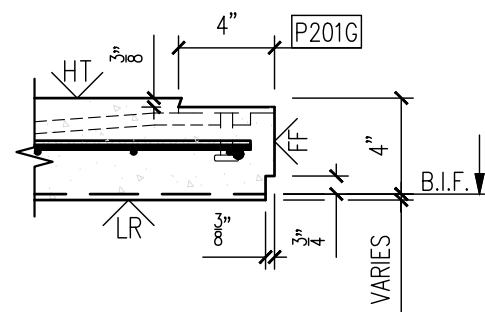

6

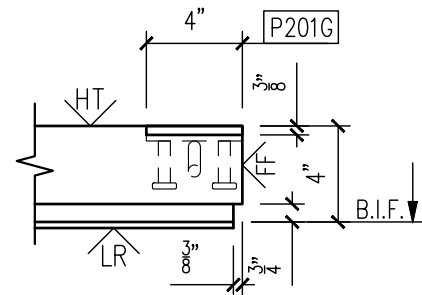

7

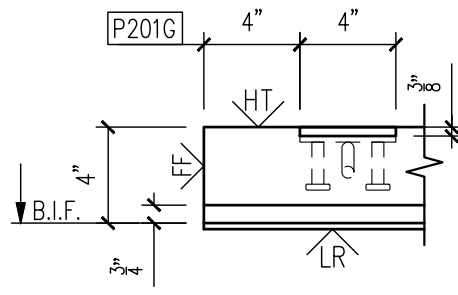

8

MESSAGE CENTER

1. REFER TO DETAILS AND SECTION
FOR REINFORCEMENT PLACEMENT

2. SUPPLEMENTAL STEEL FOR STRIPPING AND HANDLING MAY BE ADDED AS REQUIRED.

CHECKED BY:

DATE:

APPROVED BY:

DATE:

NOTE:

1. CONSTRUCT REBAR-MESH CAGE ACCORDING TO THE DRAWINGS. SECURE LIFTING APPARATUS TO FORM AND ADD PROPER REINFORCEMENT. PLACE REBAR-MESH CAGE AND HAIRPINS AT INSERTS WITH PROPER CLEARANCES (PER DRAWINGS).

<u>PRODUCT</u> BUILDING	<u>SALES ORDER NUMBER</u> —
<u>SHEET NUMBER</u> 2 OF 2	<u>NUMBER REQUIRED</u> 1

PROJECT: 34'x10'x22' SOCCER PRESSBOX
5185 FORT CAMPBELL BOULEVARD
HOPKINSVILLE, KY 42240
CONTRACTOR: CHRISTIAN COUNTY SCHOOLS

SALES
TS

OWN BY
TL

CK BY
CR

DATE
07.26

MARK

-10

[illegible]

MESH SCHEDULE		
MARK #	DESCRIPTION	QTY.
M1	W4XW4 4"X4" WWF 16'-6" X 8'-7 $\frac{1}{8}$ "	1

DATE	DESCRIPTION	INI.	REV.
-		-	Δ
-		-	Δ
-		-	Δ
-		-	Δ
-		-	Δ

EASI-SET® WORLDWIDE
5119 Cattlett Rd. • Midland, VA 22728 • info@EasiSet.co
www.EasiSet.com • 800-547-4045 • Fax 540-439-2541

3119 Callett Rd. • Midland, VA 22128 • Info@EasiSet.com
www.EasiSet.com • 800-547-4045 • Fax 540-439-2541