

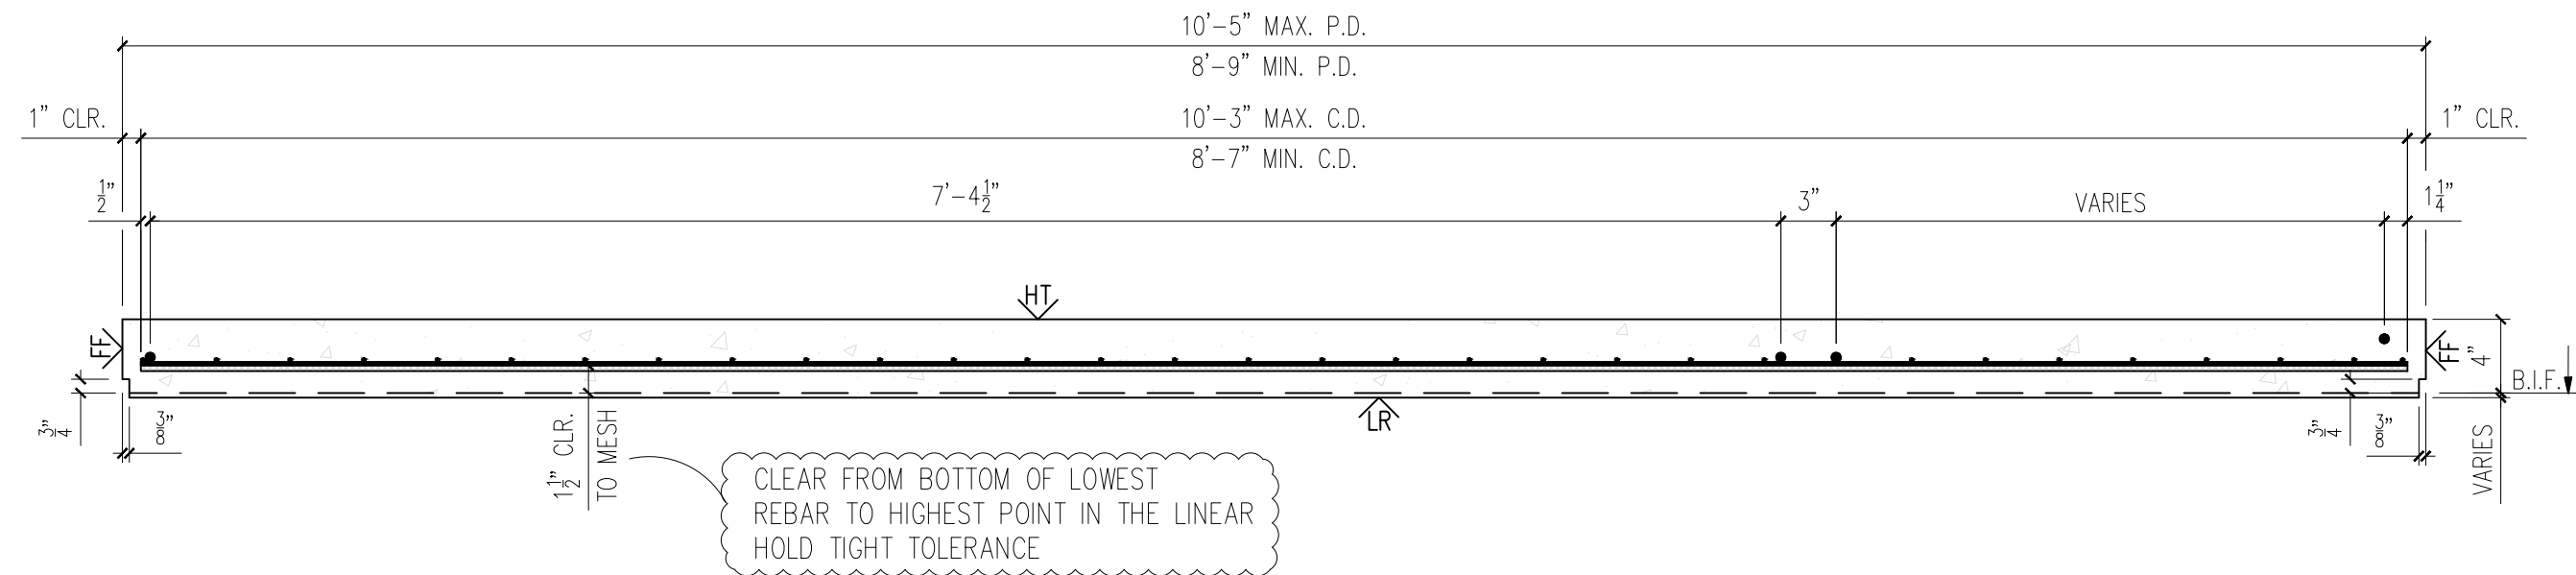
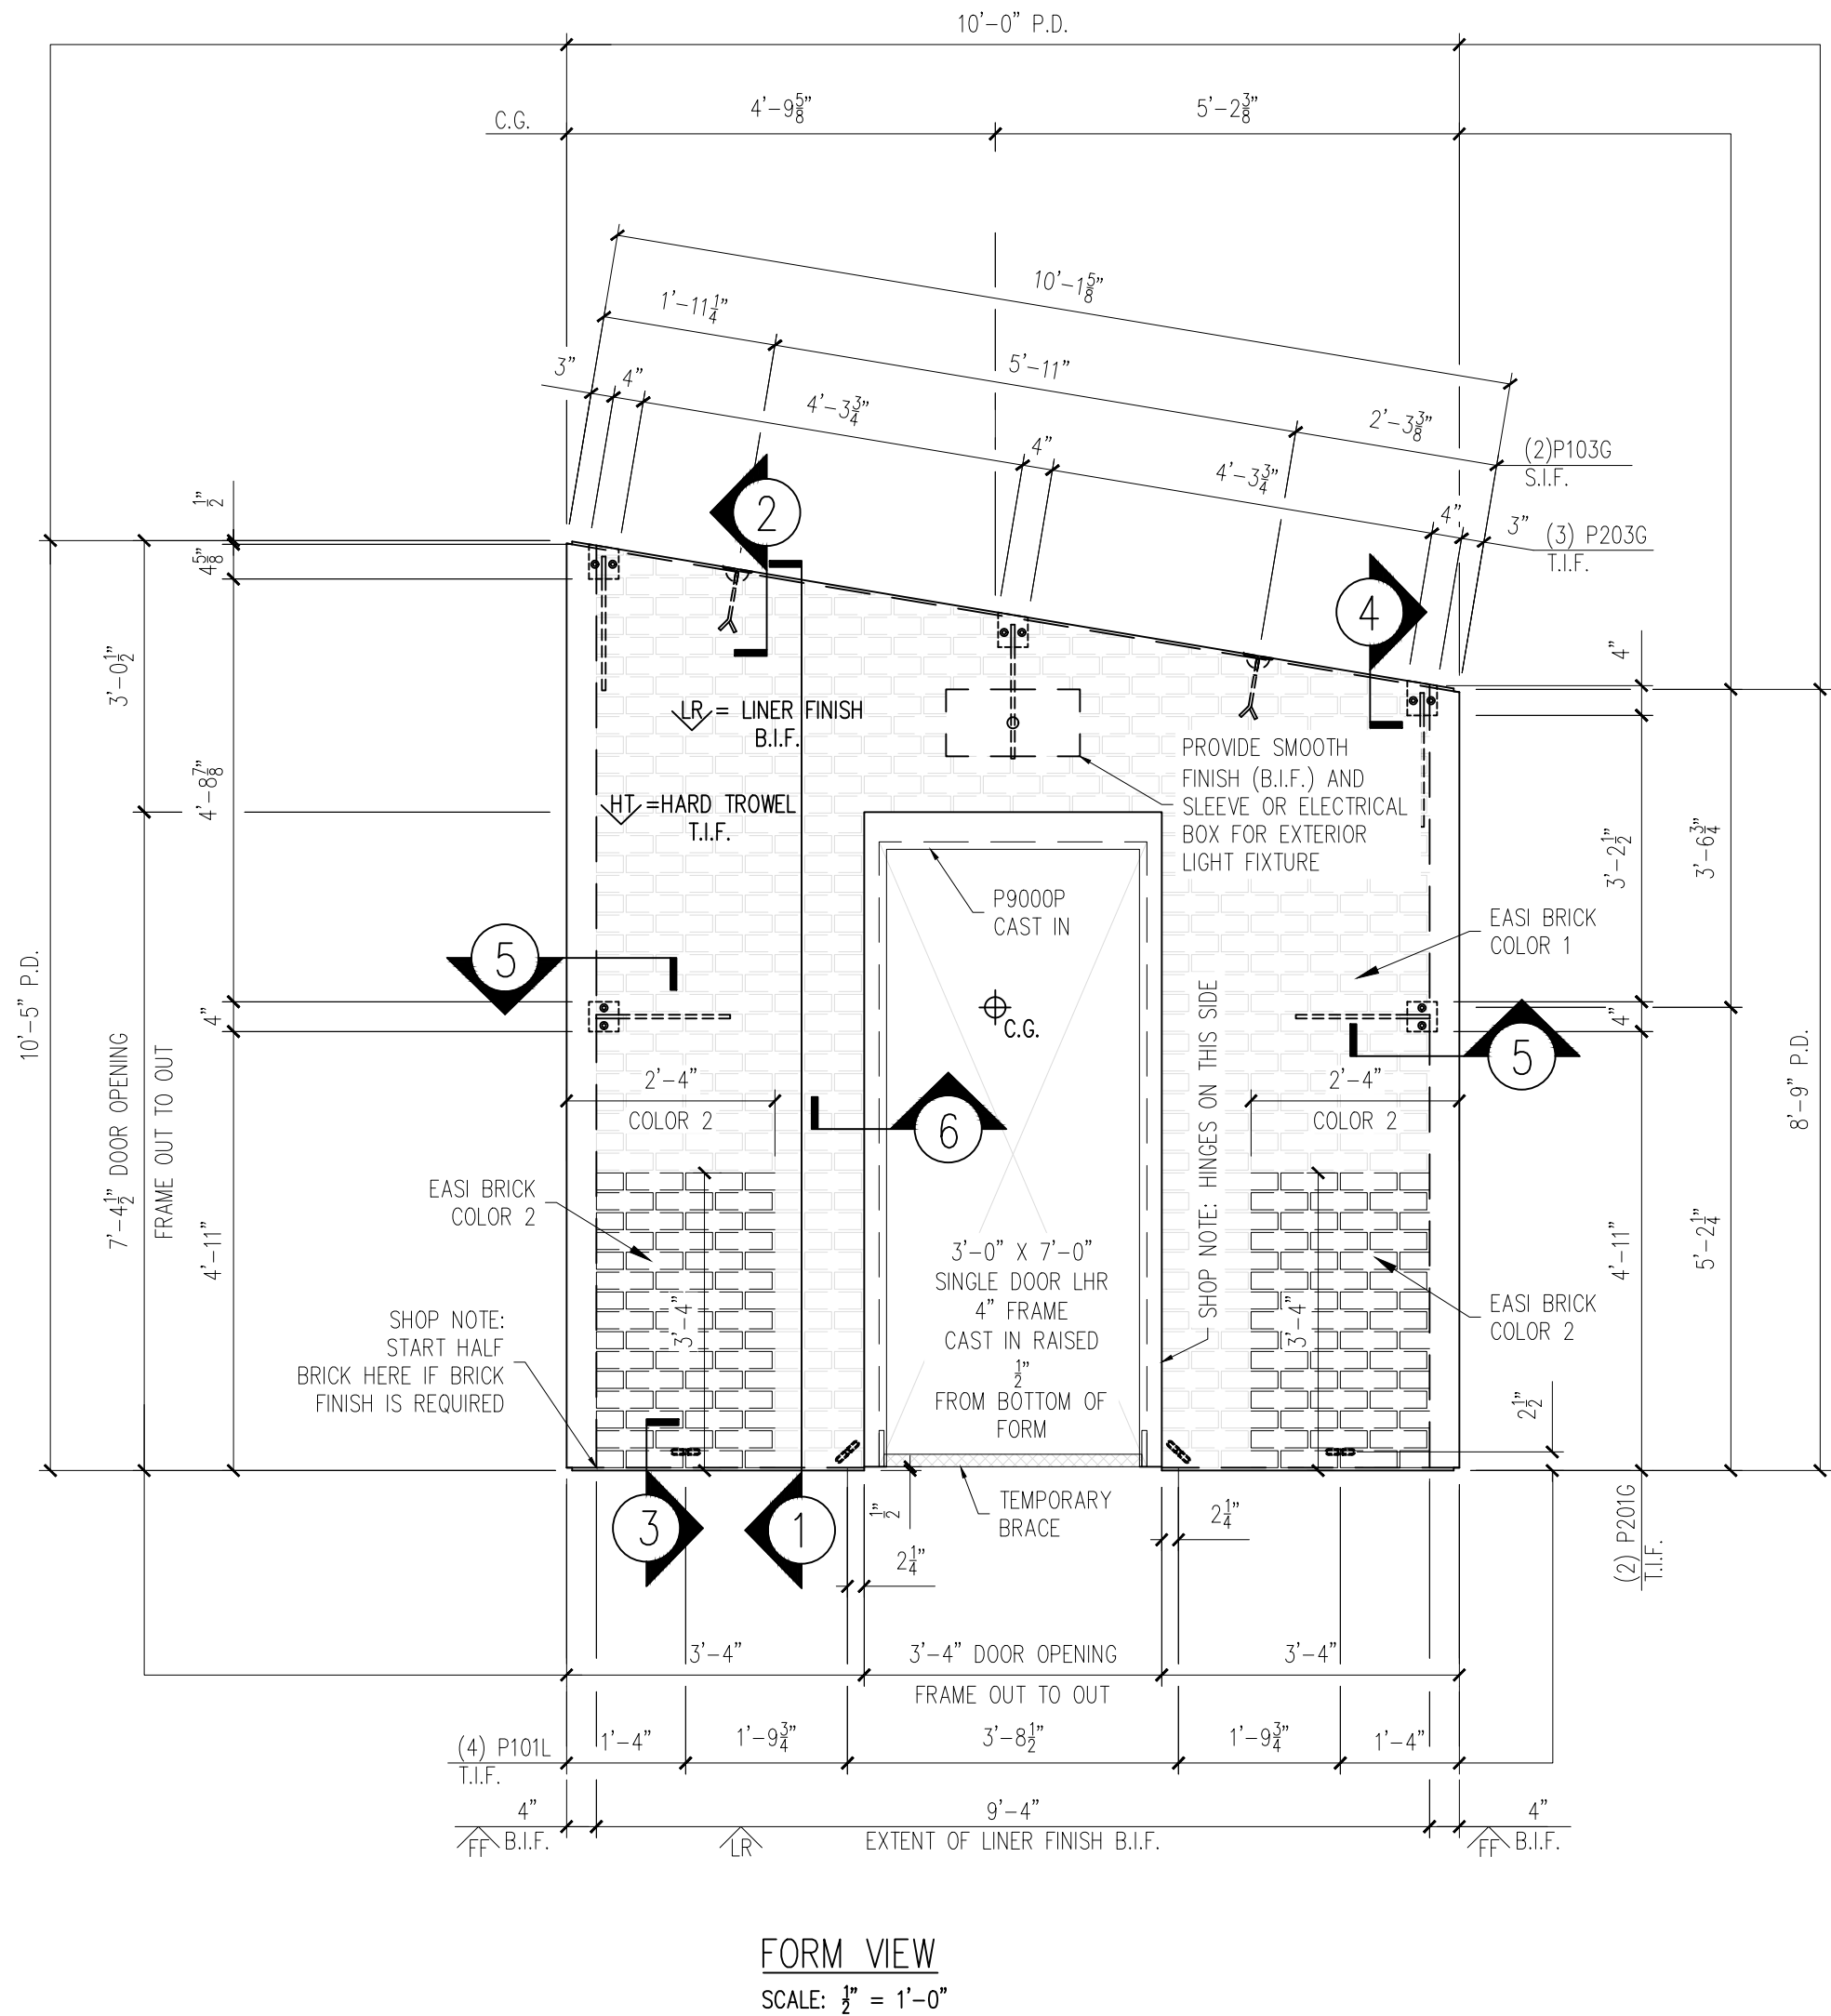
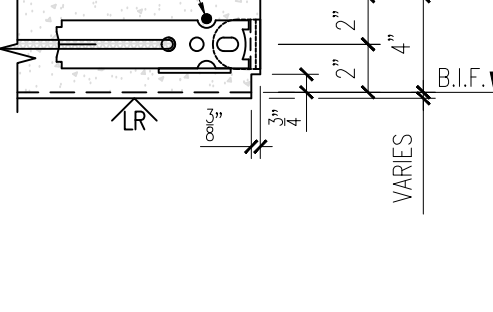
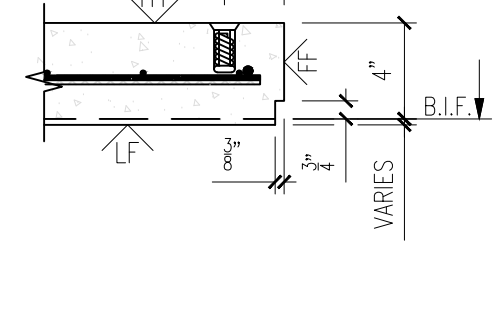


25-3470
CCHS Precast Buildings
Pressbox
ID - CVW
Wall - WP-11
Weight - 3,780
1 Required

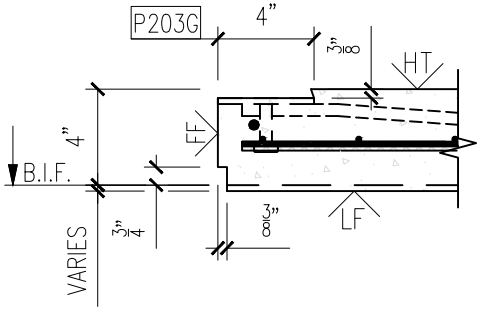

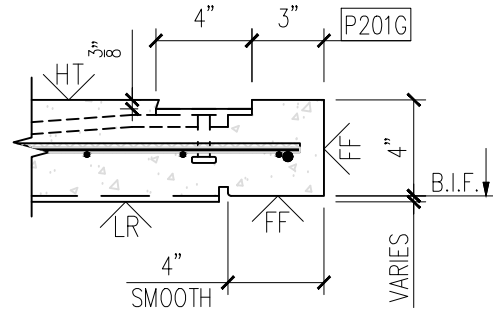

MESSAGE CENTER

1. REFER TO DETAILS AND SECTION FOR REINFORCEMENT PLACEMENT

2. SHOP TICKET SHOWS EXTERIOR FINISH CAST FACE DOWN

CHECKED BY: DATE:

APPROVED BY: DATE:

BILL OF MATERIALS		
MARK #	DESCRIPTION	QTY.
P101L	3/8" X 12" F-63 FLARED THIN SLAB COIL INSERT (ELECTROPLATED)	4
P103G	2 TON RL-4 TECH ERECTION ANCHOR (79527) (GALV.)	2
P201G	4"x4"x3/8" W/(2) 3/8" X 1 1/2" H.A.S. W/ 1'-4" BENT REBAR (GALVANIZED)	2
P203G	4"x4"x3/8" W/(2) 3/8" X 1 1/2" H.A.S. W/ 1'-4" BENT REBAR (GALV.)	3
P9000P	SINGLE DOOR 4" FRAME LHR 3'-0" X 7'-0"	1
HANDLING INSTRUCTIONS		
STRIPPING-TILT TABLE		
SHIPPING		
YARD STORAGE		
ERECTION		
CONCRETE INSTRUCTIONS		
CONCRETE RELEASE @ 2,500 P.S.I.		
CONCRETE @ 28 DAYS: 5,000 P.S.I.		
CONCRETE MIXES		
CONCRETE - GRAY	VOLUME = 0.93	C.Y.
CONCRETE - MIX 1	VOLUME = -	C.Y.
CONCRETE - MIX 2	VOLUME = -	C.Y.
SOFT SOUND	VOLUME = -	C.Y.
TOTALS	VOLUME = 0.93	C.Y.
WEIGHT: 3,780 LBS.		
FINISHING INSTRUCTIONS		
LR = LINER FINISH		
FF = FORM FINISH		
HT = HARD TROWEL FINISH		
H = 10'-5"	SQ.FT.(T.I.F.) = 71.12	
W = 10'-0"	SQ.FT.(T.I.F.) = -	
D = 4"	SQ.FT.(T.I.F.) = -	
CONTROL NUMBERS:		
-		
PRODUCT BUILDING		SALES ORDER NUMBER
SHEET NUMBER		NUMBER REQUIRED
1 OF 2		1

5119 Catlett Rd. • Midland, VA 22728 • info@EasiSet.com
www.EasiSet.com • 800-547-4045 • Fax 540-439-2541

PROJECT: 34'X10'X22' SOCCER PRESSBOX
5185 FORT CAMPBELL BOULEVARD
HOPKINSVILLE, KY 42240
CONTRACTOR: CHRISTIAN COUNTY SCHOOLS

SCALE
NTS

DRAWN BY
FTL

CHECK BY
WCR

ISSUE DATE
07.07.26


PIECE MARK
WP-11

EASI-SET® WORLDWIDE


EASI-SET® WORLDWIDE

25-3470
CCHS Precast Buildings
Pressbox
ID - CVW
Wall - WP-11
Weight - 3,780
1 Required

NOTE:
DIMENSIONS PROVIDED ARE PULLED FROM EDGE OF
CAGE TO CENTERLINE OF REBAR AND TO CENTER
OF REBAR TO CENTER OF REBAR

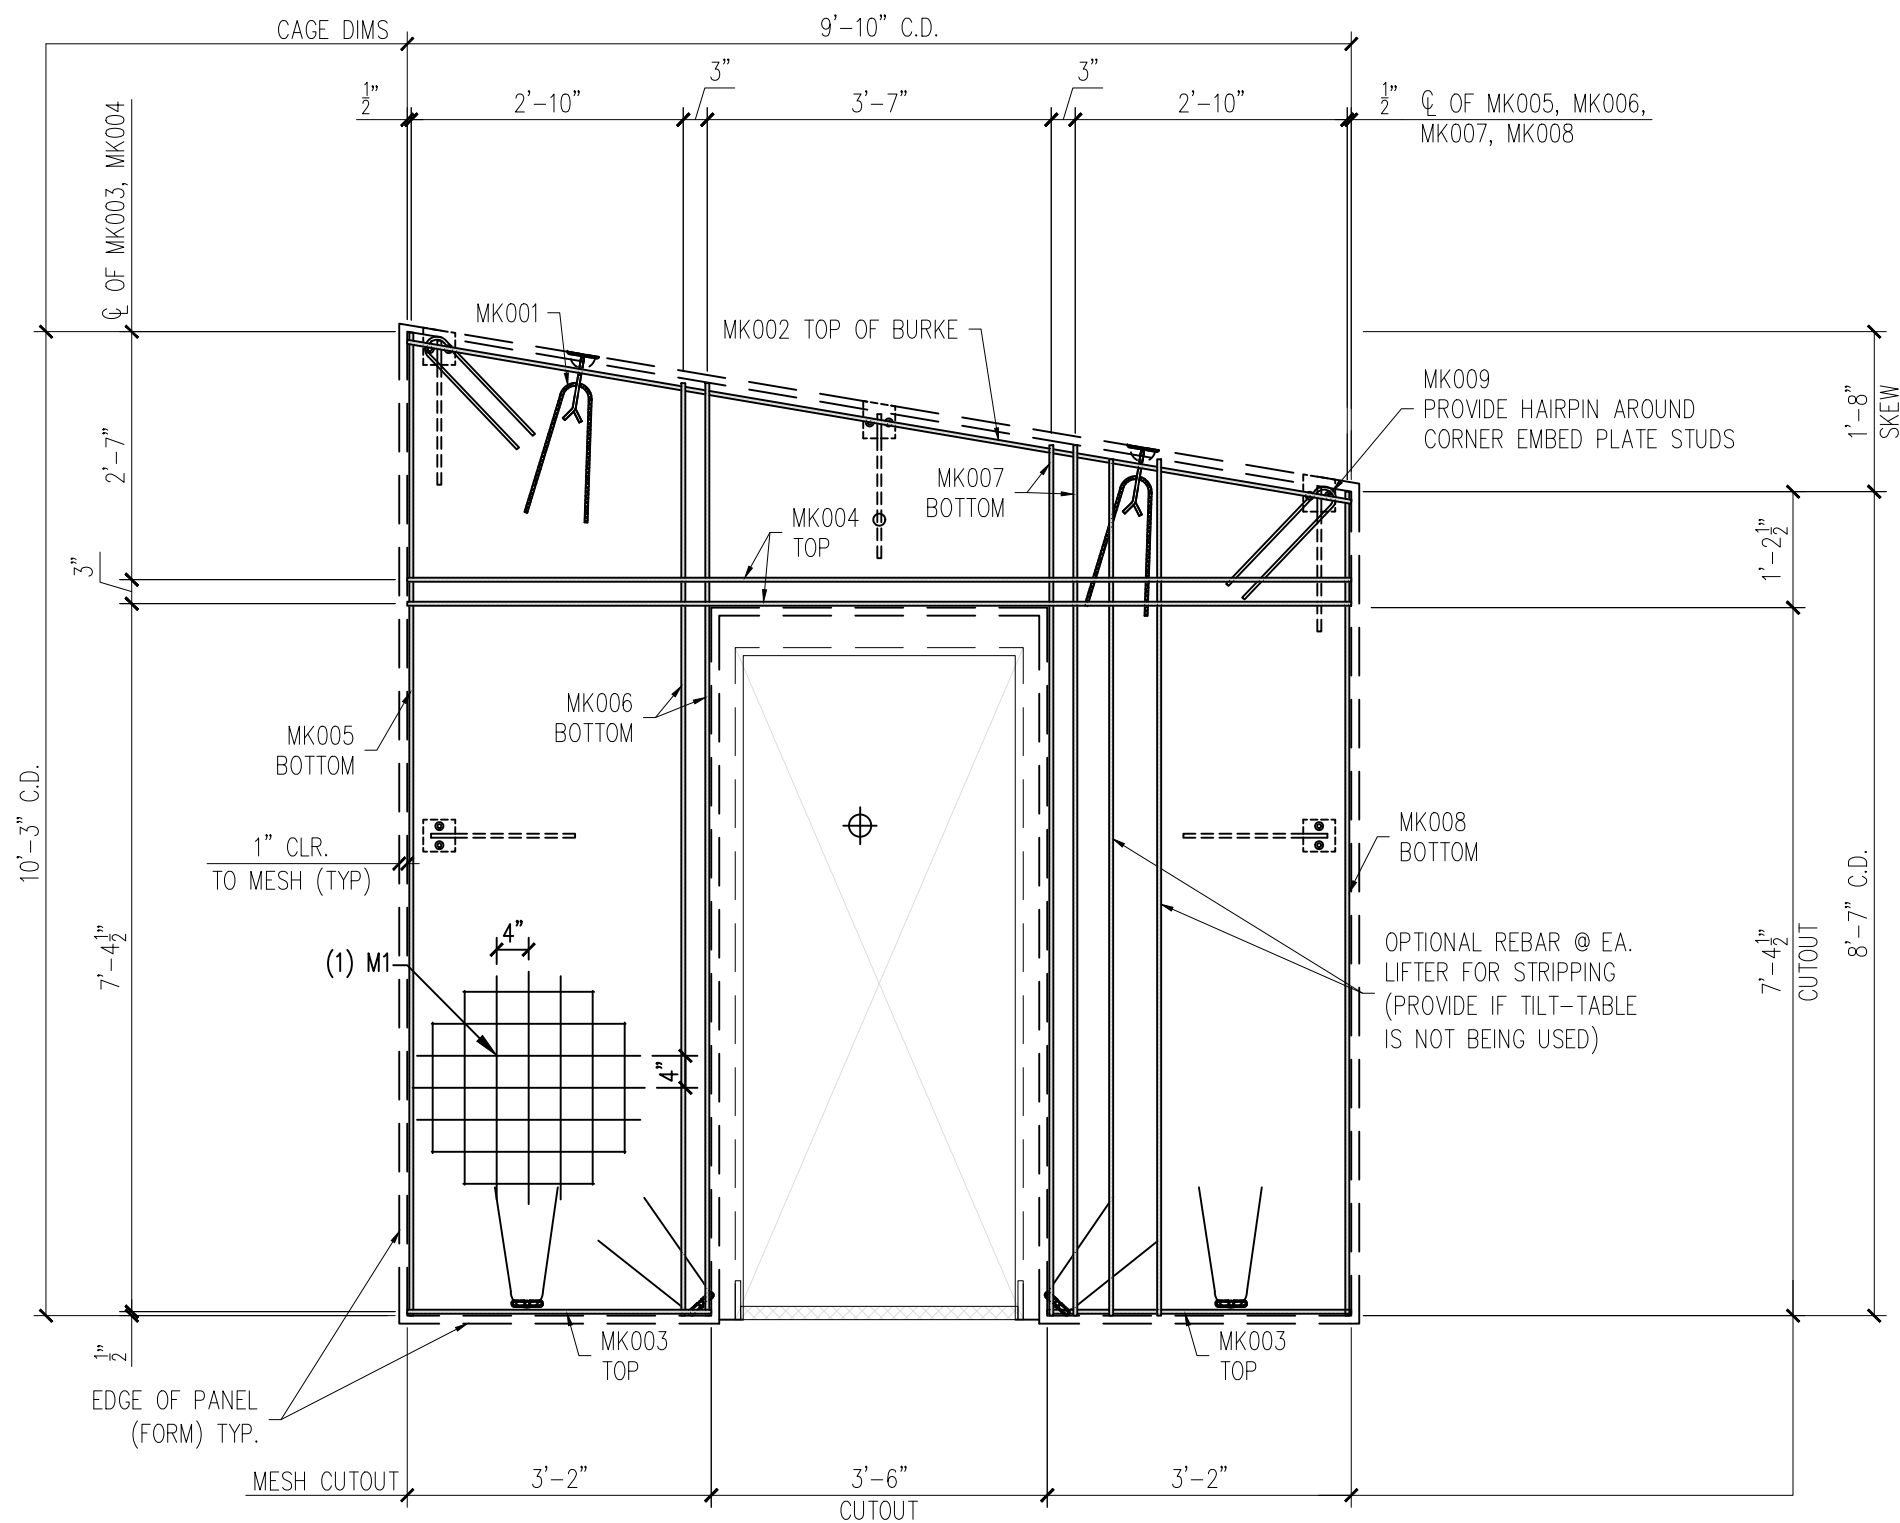

REINFORCING VIEW
SCALE: 1/2" = 1'-0"

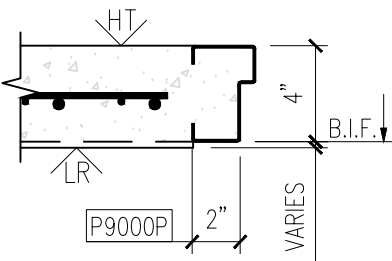

12

11

10

MESSAGE CENTER

1. REFER TO DETAILS AND SECTION
FOR REINFORCEMENT PLACEMENT

2. SUPPLEMENTAL STEEL FOR
STRIPPING AND HANDLING MAY BE
ADDED AS REQUIRED.

NOTE:
1. CONSTRUCT REBAR-MESH CAGE
ACCORDING TO THE DRAWINGS. SECURE
LIFTING APPARATUS TO FORM AND ADD
PROPER REINFORCEMENT. PLACE
REBAR-MESH CAGE AND HAIRPINS AT
INSERTS WITH PROPER CLEARANCES
(PER DRAWINGS).

CHECKED BY: DATE:
APPROVED BY: DATE:

PRODUCT	SALES ORDER NUMBER
BUILDING	
SHEET NUMBER	NUMBER REQUIRED
2 OF 2	1

REINFORCING SCHEDULE		
MARK #	DESCRIPTION	QTY
MK001	#3 X 3'-0"	6
MK002	#3 X 9'-11"	1
MK003	#3 X 3'-2"	2
MK004	#3 X 9'-10"	2
MK005	#3 X 10'-3"	1
MK006	#3 X 9'-8"	2
MK007	#3 X 9'-0"	2
MK008	#3 X 8'-7"	1
MK009	#3 X 3'-1"	2

MESH SCHEDULE		
MARK #	DESCRIPTION	QTY
M1	W4XW4 4"X4" WWF 10'-3" X 9'-10"	1

EASI EASI-SET® WORLDWIDE
SET®
WORLDWIDE

5119 Catlett Rd. • Midland, VA 22728 • info@EasiSet.com
www.EasiSet.com • 800-547-4045 • Fax 540-439-2541

DATE	REV	DESCRIPTION
-	1	-

PROJECT: 34'X10'X22' SOCCER PRESSBOX
5185 FORT CAMPBELL BOULEVARD
HOPKINSVILLE, KY 42240
CONTRACTOR: CHRISTIAN COUNTY SCHOOLS

SCALE NTS
DRAWN BY FTL
CHECK BY WCR
ISSUE DATE 07.07.26
PIECE MARK WP-11