
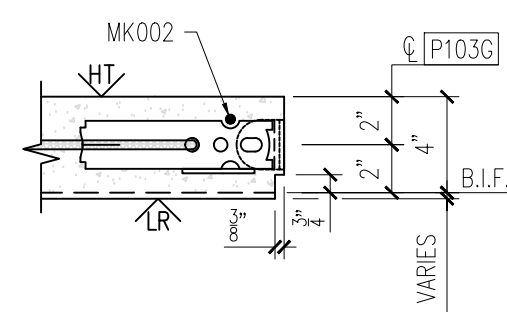
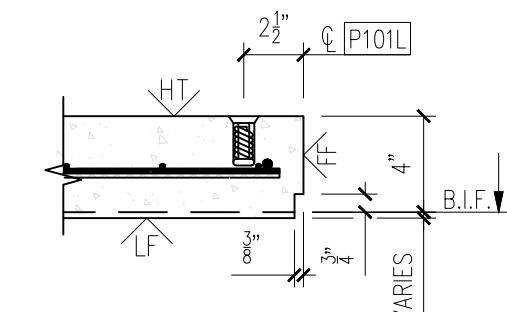
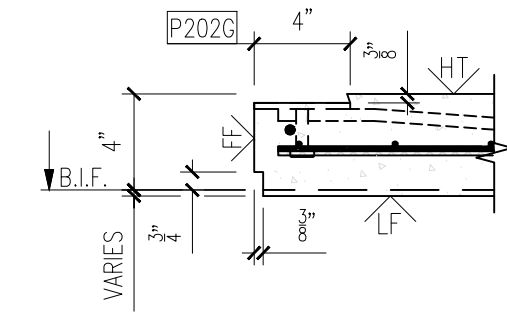
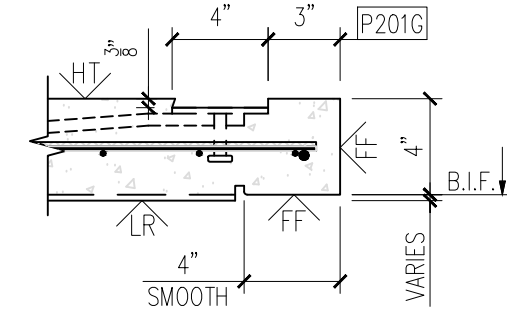
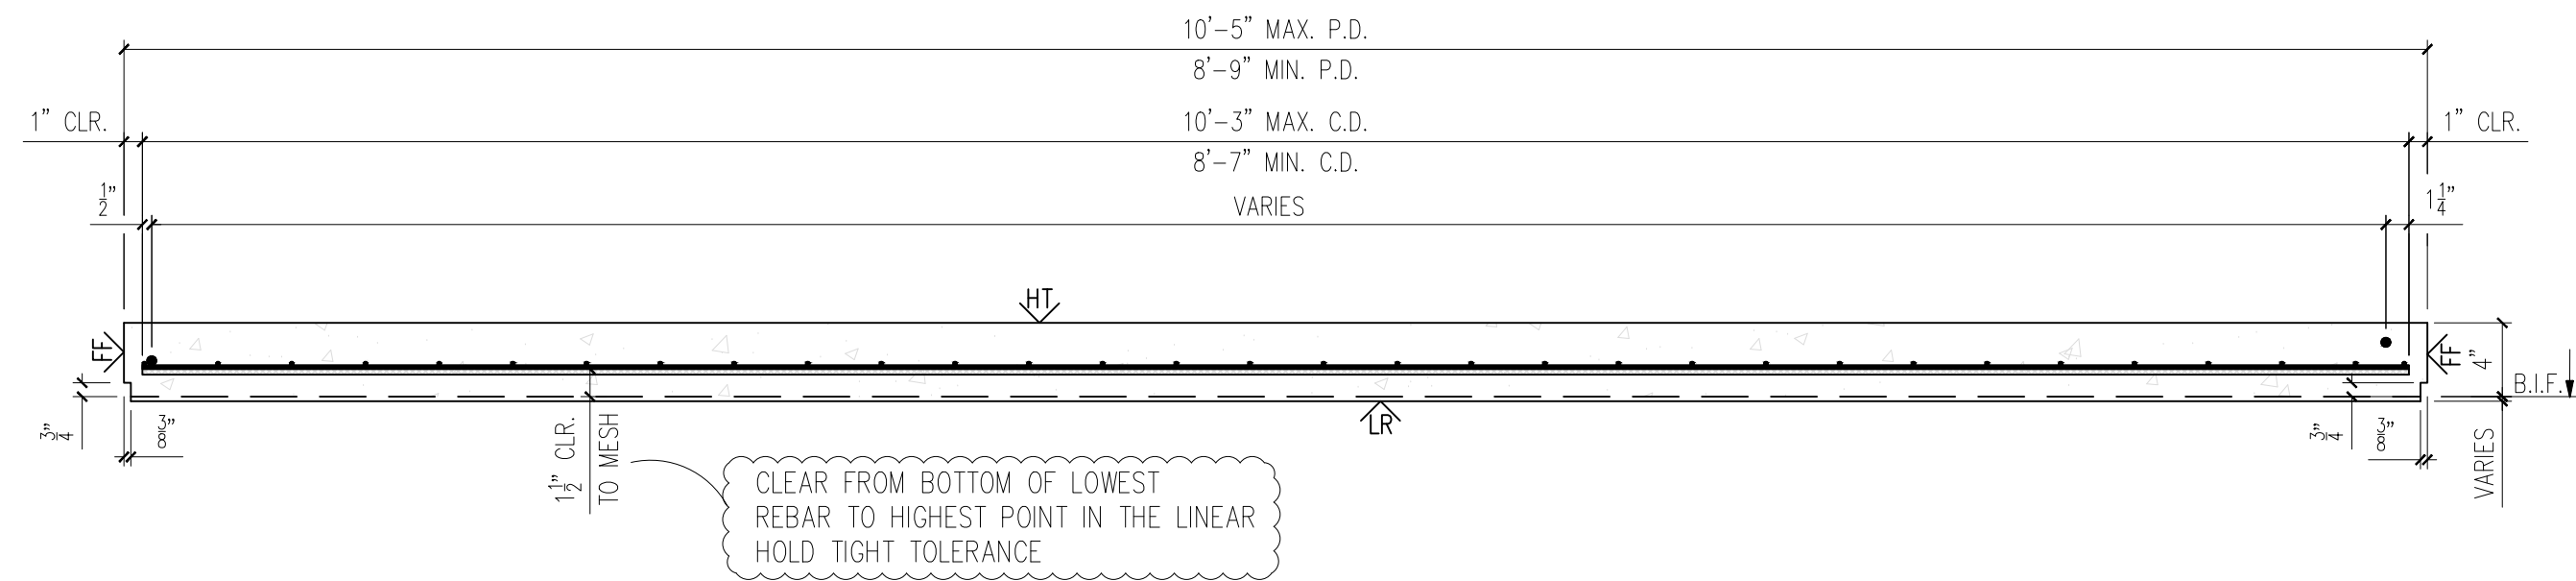


25-3470
CCHS Precast Buildings
Pressbox
ID - CVW
Wall - WP-12
Weight - 5,085
1 Required

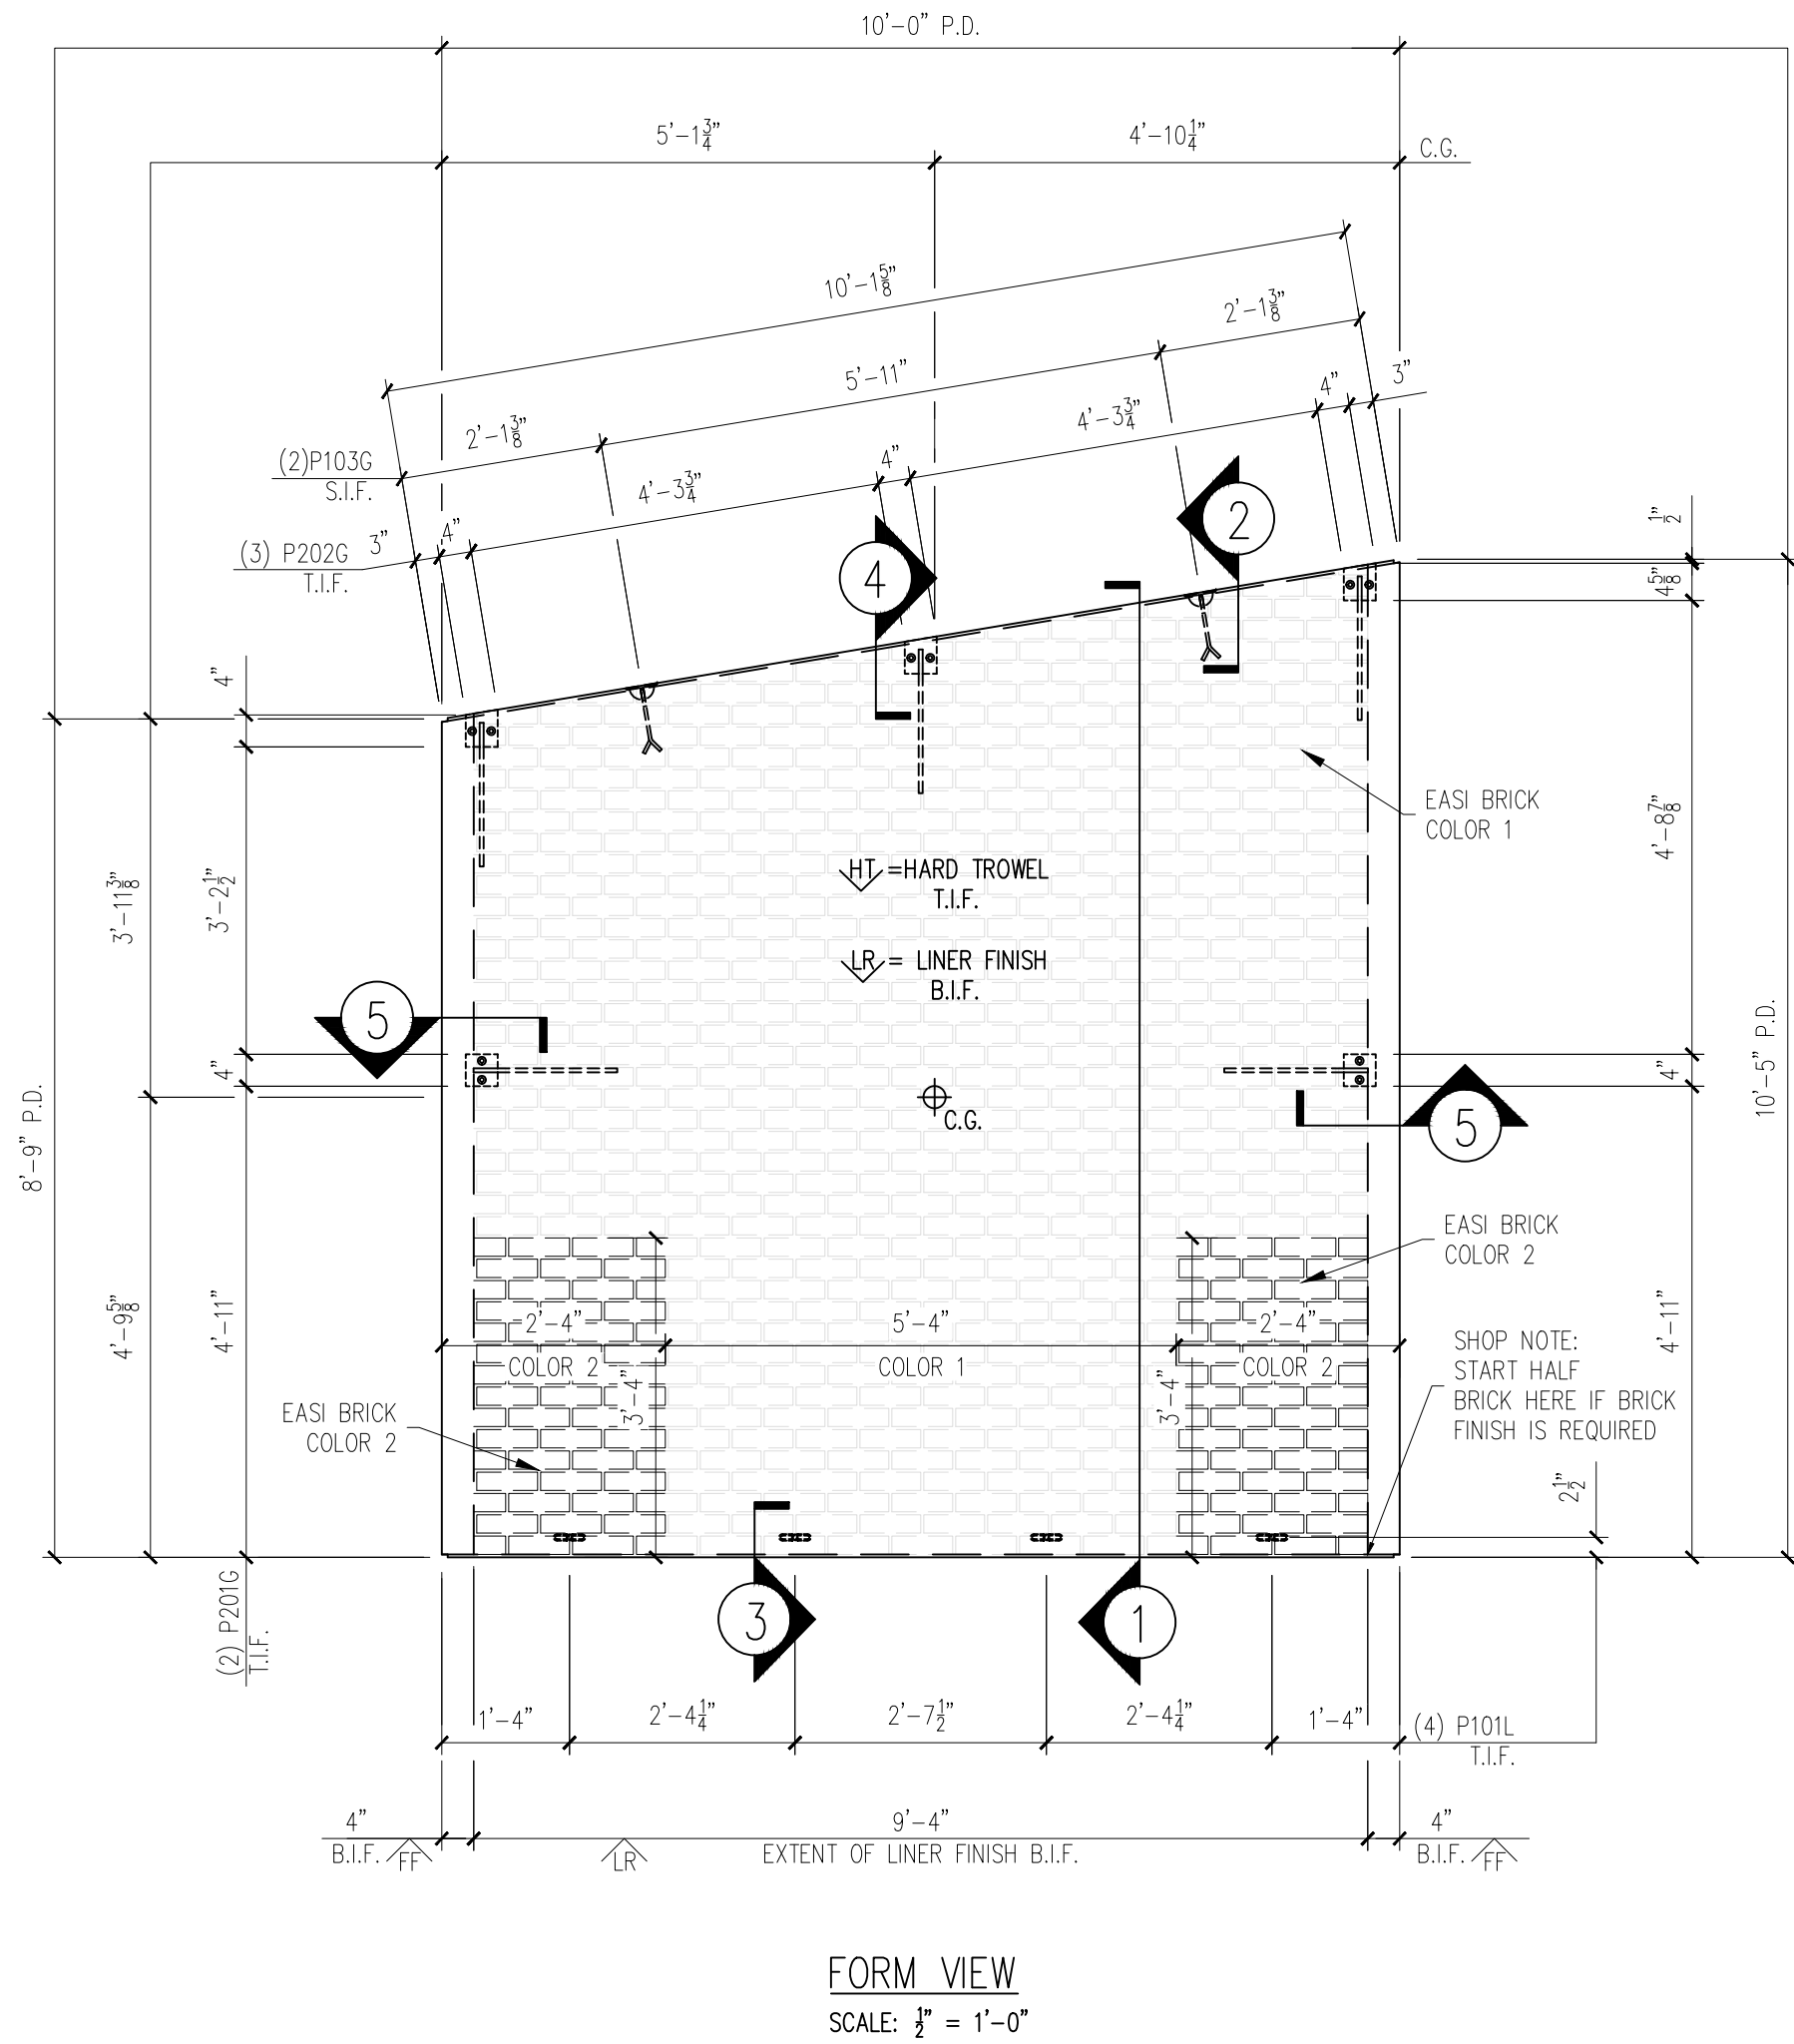

MESSAGE CENTER


1. REFER TO DETAILS AND SECTION FOR REINFORCEMENT PLACEMENT

2. SHOP TICKET SHOWS EXTERIOR FINISH CAST FACE DOWN


CHECKED BY: DATE:
APPROVED BY: DATE:

BILL OF MATERIALS		
MARK #	DESCRIPTION	QTY.
P101L	1/2" X 12" F-63 FLARED THIN SLAB COIL INSERT (ELECTROPLATED)	4
P103G	2 TON RL-4 TECH ERECTION ANCHOR (79527) (GALV.)	2
P201G	4"X4"X3/8"W/(2) 3/8" X 1 1/2" H.A.S. W/ 1'-4" BENT REBAR (GALVANIZED)	2
P202G	4"X4"X3/8"W/(2) 3/8" X 1 1/2" H.A.S. W/ 1'-4" BENT REBAR (GALV.)	3

HANDLING INSTRUCTIONS


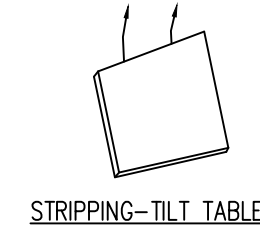


STRIPPING-TILT TABLE

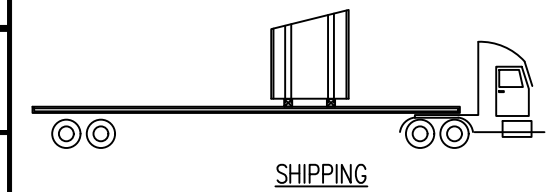

SHIPPING

YARD STORAGE

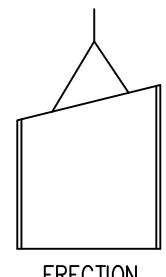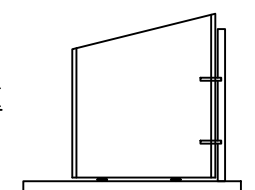

ERECTON

CONCRETE INSTRUCTIONS

CONCRETE RELEASE @ 2,500 P.S.I.
CONCRETE @ 28 DAYS: 5,000 P.S.I.

CONCRETE MIXES

CONCRETE - GRAY	VOLUME = 1.25 C.Y.
CONCRETE - MIX 1	VOLUME = - C.Y.
CONCRETE - MIX 2	VOLUME = - C.Y.
SOFT SOUND	VOLUME = - C.Y.
TOTALS	VOLUME = 1.25 C.Y.

WEIGHT: 5,085 LBS.

FINISHING INSTRUCTIONS

LR = LINER FINISH

FF = FORM FINISH

HT = HARD TROWEL FINISH

H = 10'-5"	SQ.FT.(T.I.F.) = 95.67
W = 10'-0"	SQ.FT.(T.I.F.) = -
D = 4"	SQ.FT.(T.I.F.) = -

CONTROL NUMBERS:

PRODUCT	SALES ORDER NUMBER
BUILDING	
SHEET NUMBER	NUMBER REQUIRED
1 OF 2	1


REV	INI.	DESCRIPTION	DATE
1			
2			
3			
4			
5			

PROJECT: 34'X10'X22' SOCCER PRESSBOX
5185 FORT CAMPBELL BOULEVARD
HOPKINSVILLE, KY 42240
CONTRACTOR: CHRISTIAN COUNTY SCHOOLS

SCALE NTS
DRAWN BY FTL
CHECK BY WCR
ISSUE DATE 07.07.26
PIECE MARK WP-12

EASI-SET® WORLDWIDE
5119 Catlett Rd. • Midland, VA 22728 • info@EasiSet.com
www.EasiSet.com • 800-547-4045 • Fax 540-439-2541

25-3470
CCHS Precast Buildings
Pressbox
ID - CVW
Wall - WP-12
Weight - 5,085
1 Required

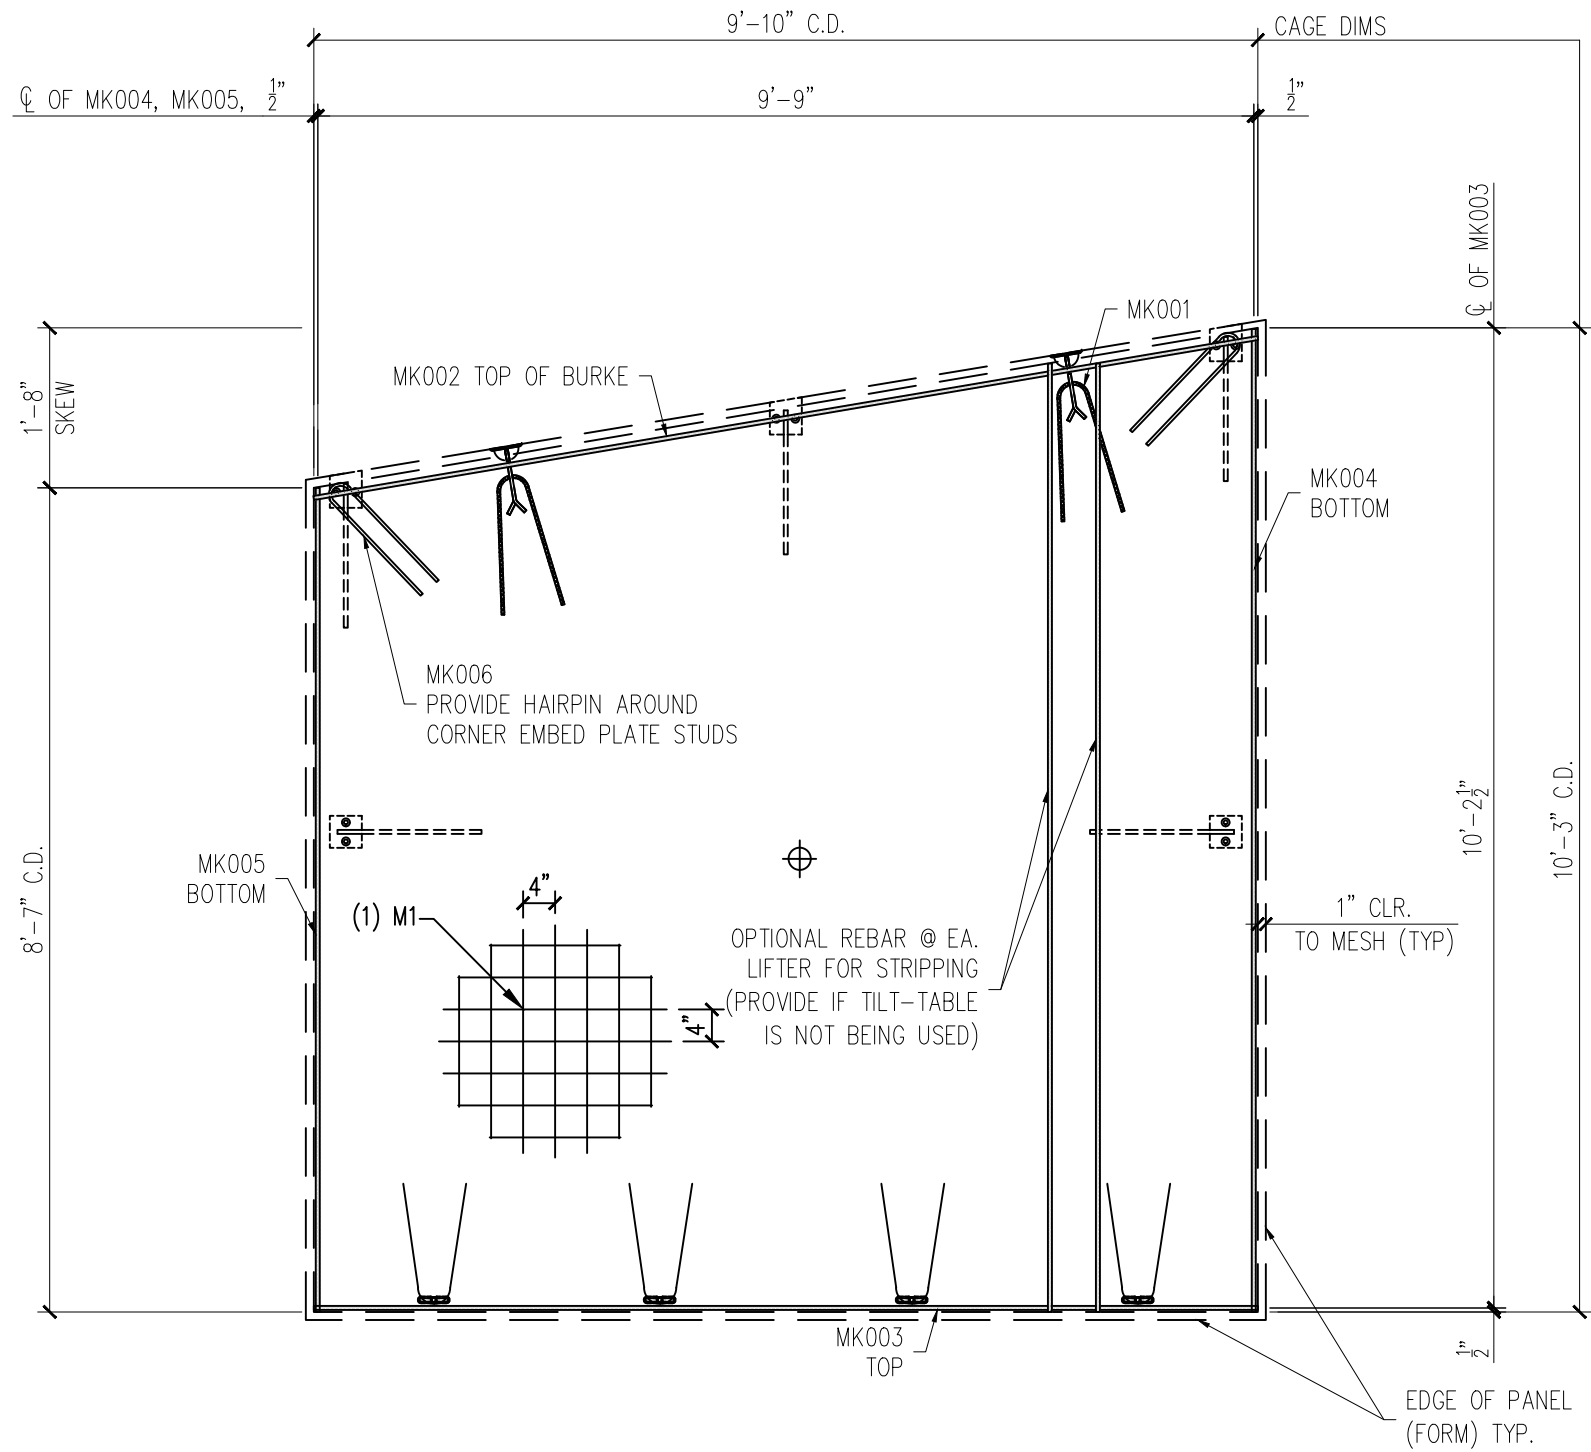

NOTE:
DIMENSIONS PROVIDED ARE PULLED FROM EDGE OF
CAGE TO CENTERLINE OF REBAR AND TO CENTER
OF REBAR TO CENTER OF REBAR

REINFORCING VIEW
SCALE: 1/2" = 1'-0"

REINFORCING SCHEDULE		
MARK #	DESCRIPTION	QTY
MK001	#3 X 3'-0"	6
MK002	#3 X 9'-11"	1
MK003	#3 X 9'-10"	1
MK004	#3 X 10'-3"	1
MK005	#3 X 8'-7"	1
MK006	#3 X 3'-1"	2

MESH SCHEDULE		
MARK #	DESCRIPTION	QTY
M1	W4XW4 4"X4" WWF 10'-3" X 9'-10"	1

REV	INI.	DESCRIPTION
1	1	

DATE	DESCRIPTION
1	

PROJECT: 34'X10'X22' SOCCER PRESSBOX 5185 FORT CAMPBELL BOULEVARD HOPKINSVILLE, KY 42240 CONTRACTOR: CHRISTIAN COUNTY SCHOOLS
--

SCALE NTS

DRAWN BY FTL

CHECK BY WCR

ISSUE DATE 07.07.26

PIECE MARK WP-12

NOTE:
1. CONSTRUCT REBAR-MESH CAGE
ACCORDING TO THE DRAWINGS. SECURE
LIFTING APPARATUS TO FORM AND ADD
PROPER REINFORCEMENT. PLACE
REBAR-MESH CAGE AND HAIRPINS AT
INSERTS WITH PROPER CLEARANCES
(PER DRAWINGS).

PRODUCT BUILDING	SALES ORDER NUMBER
SHEET NUMBER 2 OF 2	NUMBER REQUIRED 1

MESSAGE CENTER
1. REFER TO DETAILS AND SECTION
FOR REINFORCEMENT PLACEMENT
2. SUPPLEMENTAL STEEL FOR
STRIPPING AND HANDLING MAY BE
ADDED AS REQUIRED.

CHECKED BY:	DATE:
APPROVED BY:	DATE:

EASI-SET®
WORLDWIDE

5119 Catlett Rd. • Midland, VA 22728 • info@EasiSet.com
www.EasiSet.com • 800-547-4045 • Fax 540-439-2541