







25-3470
CCHS Precast Buildings
Pressbox
ID - CVW
Wall - WP-13
Weight - 5,045
1 Required

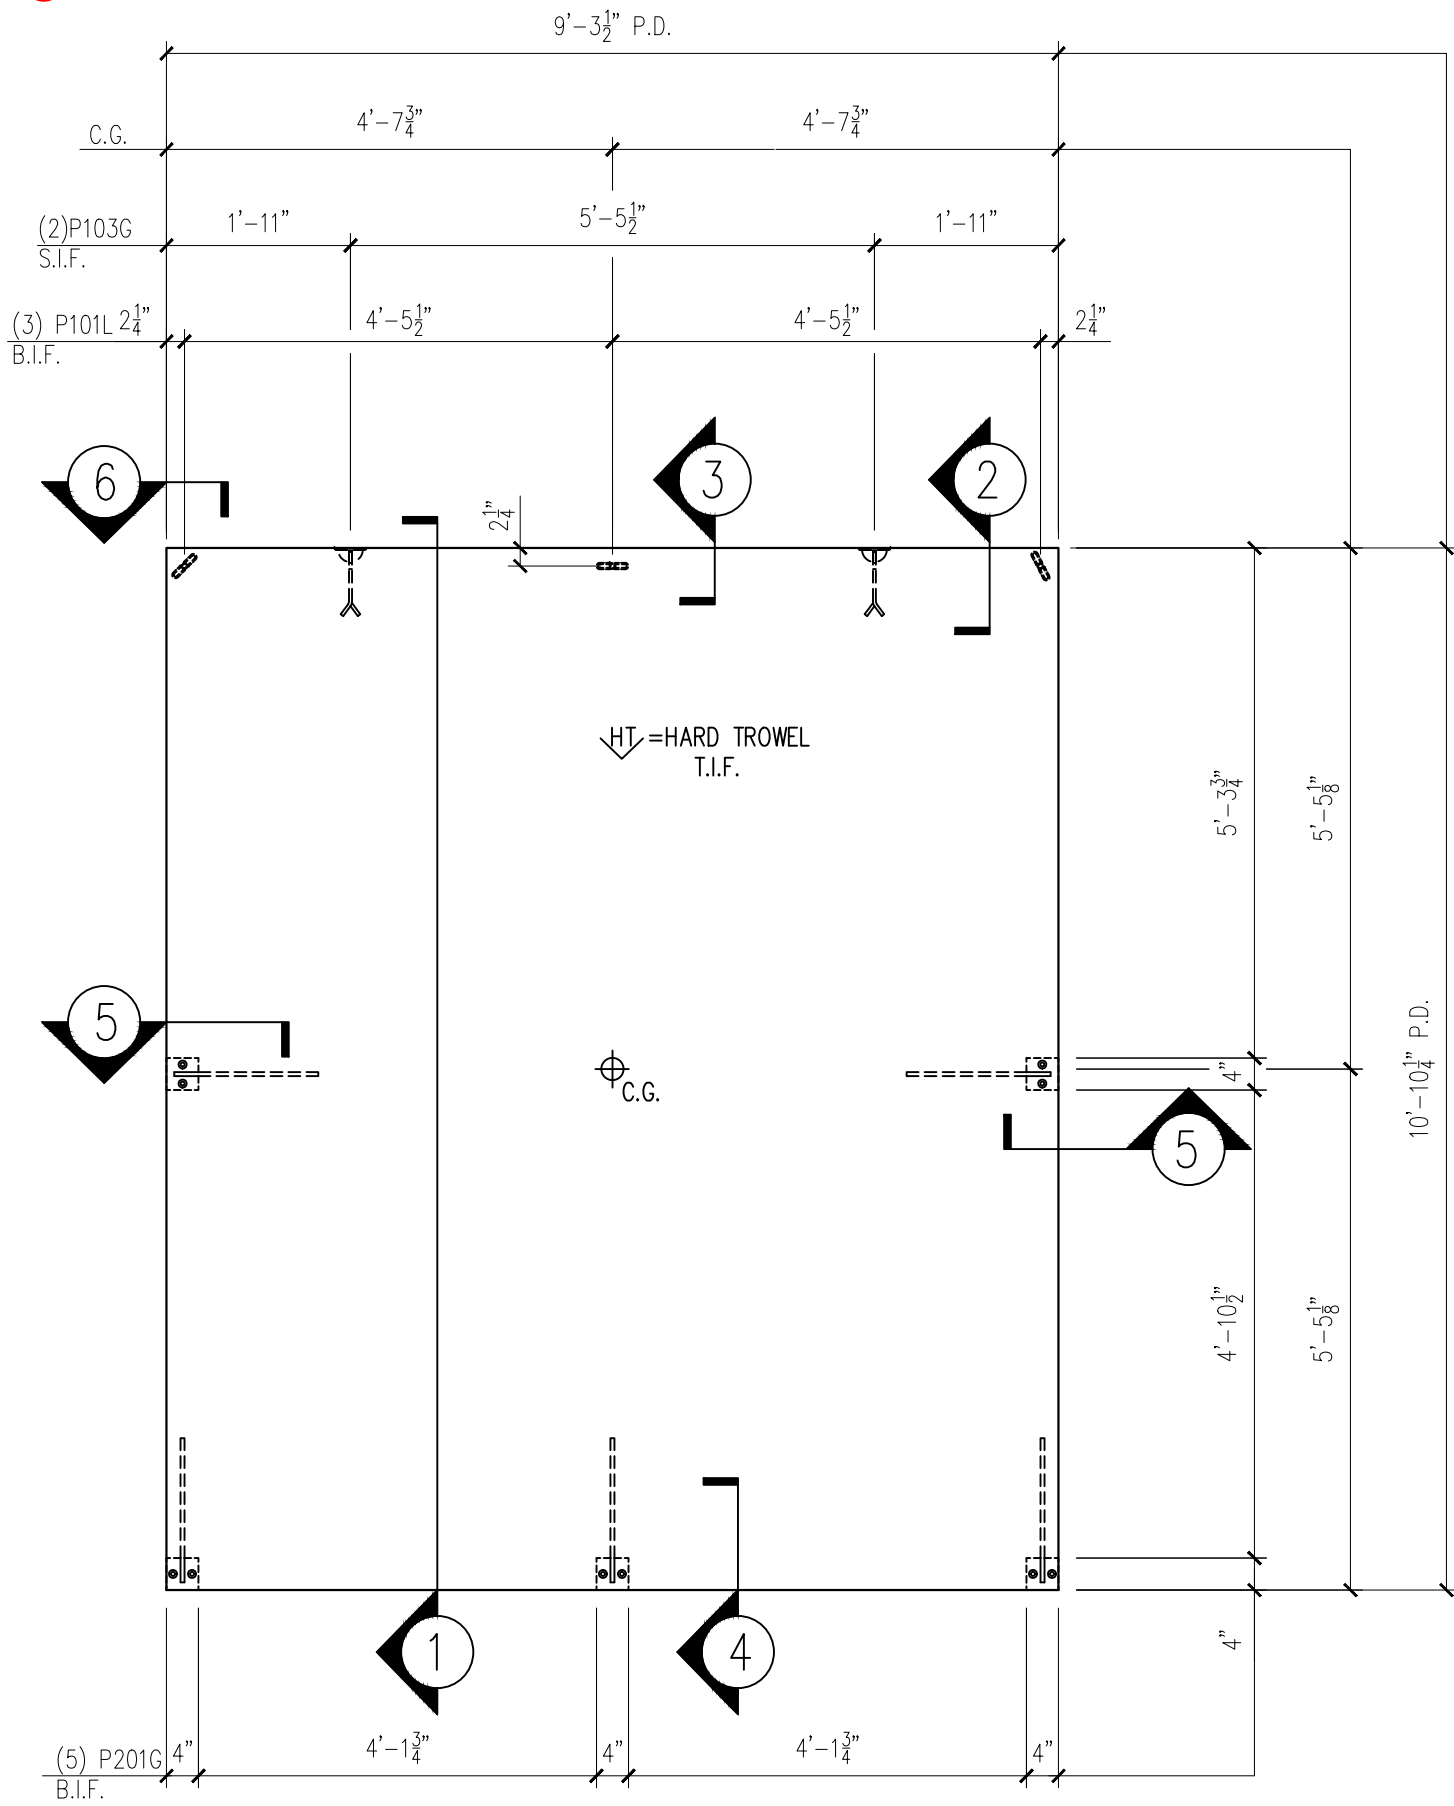

FORM VIEW
SCALE: 1/2" = 1'-0"

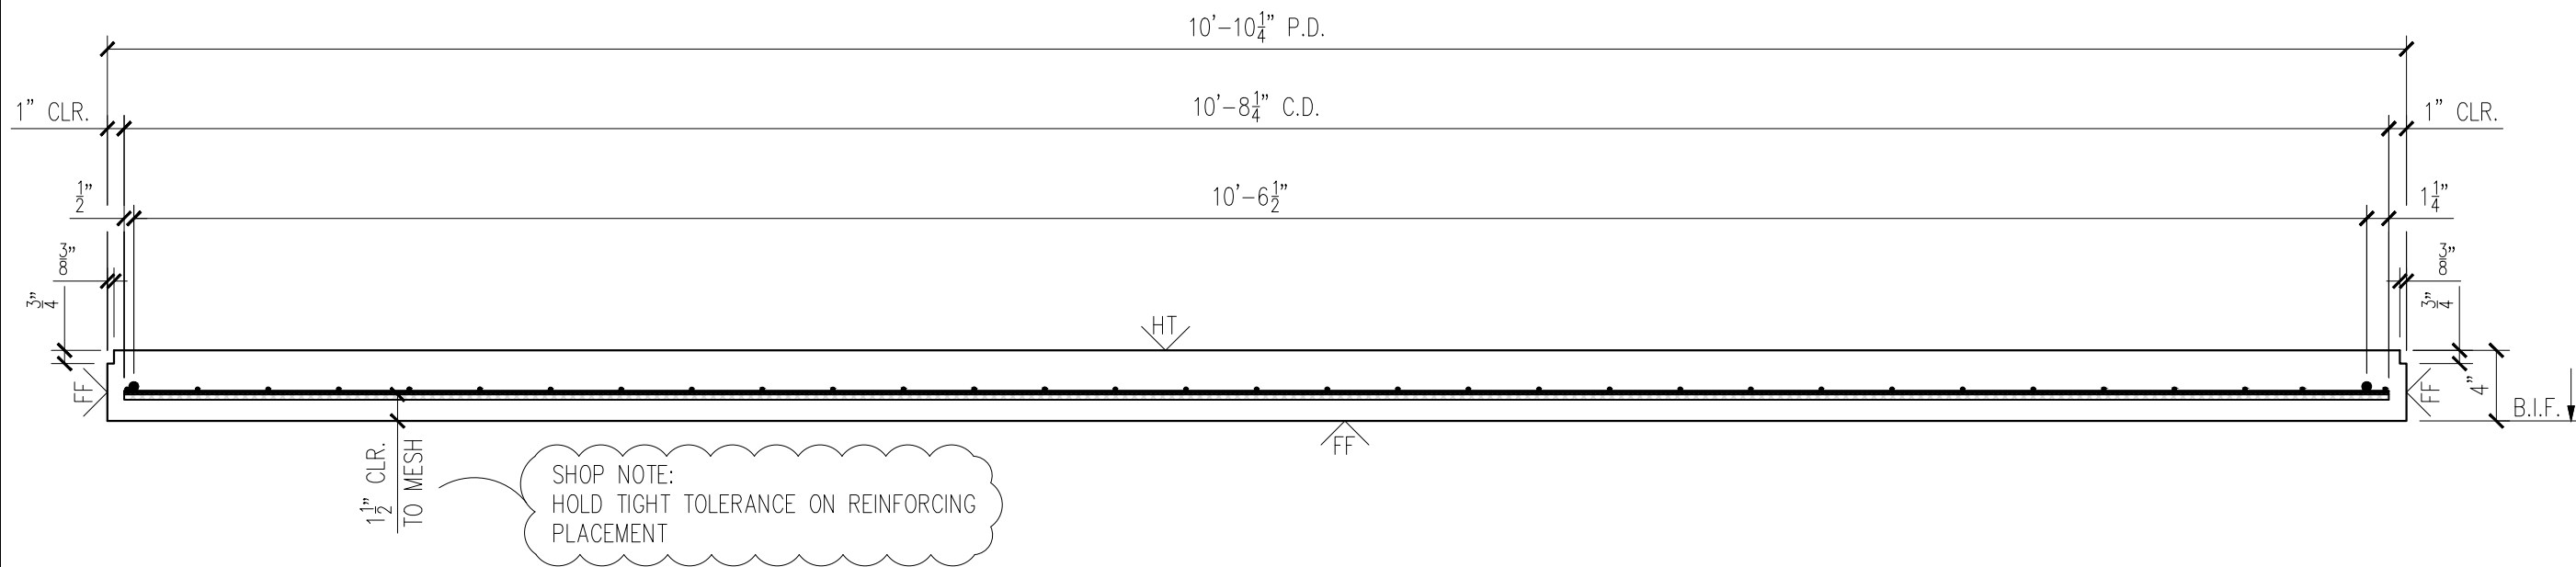

SHOP NOTE:
HOLD TIGHT TOLERANCE ON REINFORCING
PLACEMENT

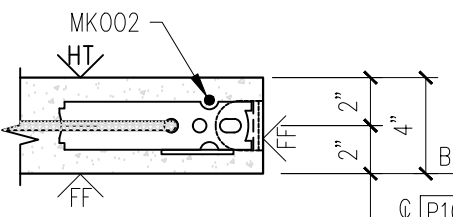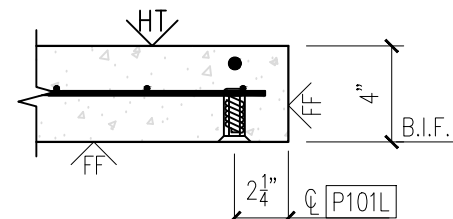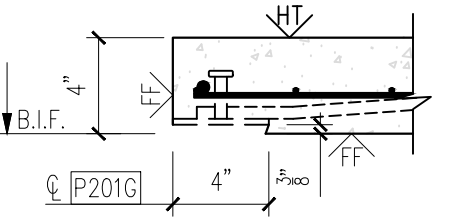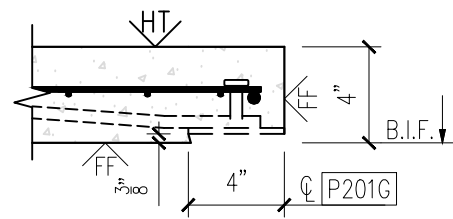


MESSAGE CENTER

1. REFER TO DETAILS AND SECTION FOR REINFORCEMENT PLACEMENT
2. SHOP TICKET SHOWS EXTERIOR FINISH CAST FACE UP


CHECKED BY: DATE:
APPROVED BY: DATE:

BILL OF MATERIALS		
MARK #	DESCRIPTION	QTY.
P101L	1/2" X 12" F-63 FLARED THIN SLAB COIL INSERT (ELECTROPLATED)	3
P103G	2 TON RL-4 TECH ERECTION ANCHOR (79527) (GALV.)	2
P201G	4"X4"X8" W/(2) 3/8" X 1 1/2" H.A.S. W/ 1'-4" BENT REBAR	5


HANDLING INSTRUCTIONS

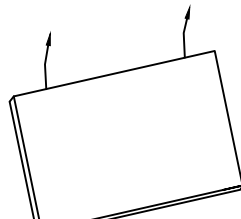


STRIPPING-TILT TABLE

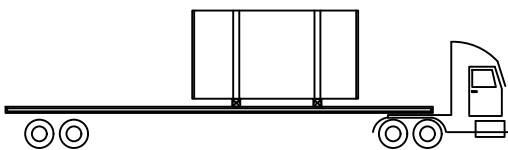

SHIPPING

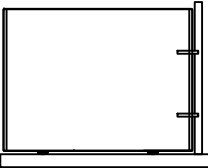

YARD STORAGE

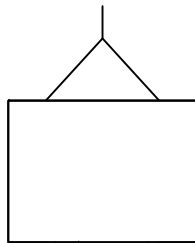

ERECTION

CONCRETE INSTRUCTIONS	
CONCRETE RELEASE @ 2,500 P.S.I.	
CONCRETE @ 28 DAYS: 5,000 P.S.I.	
CONCRETE MIXES	
CONCRETE - GRAY	VOLUME = 1.24 C.Y.
CONCRETE - MIX 1	VOLUME = - C.Y.
CONCRETE - MIX 2	VOLUME = - C.Y.
SOFT SOUND	VOLUME = - C.Y.
TOTALS	VOLUME = 1.24 C.Y.
WEIGHT: 5,045 LBS.	
FINISHING INSTRUCTIONS	
HT = HARD TROWEL FINISH	
FF = FORM FINISH	
H = 9'-3 1/2"	SQ.FT.(T.I.F.) = 100.85
W = 10'-10 1/4"	SQ.FT.(T.I.F.) = -
D = 4"	SQ.FT.(T.I.F.) = -
CONTROL NUMBERS:	
-	
-	
PRODUCT	SALES ORDER NUMBER
BUILDING	-
SHEET NUMBER	NUMBER REQUIRED
1 OF 2	1

EASI-SET® WORLDWIDE

DATE	DESCRIPTION	REV	INI.


PROJECT: 34'X10'X22' SOCCER PRESSBOX
5185 FORT CAMPBELL BOULEVARD
HOPKINSVILLE, KY 42240
CONTRACTOR: CHRISTIAN COUNTY SCHOOLS

SCALE NTS
DRAWN BY FTL
CHECK BY WCR
ISSUE DATE 06.01.26
PIECE MARK WP-13


5119 Catlett Rd. • Midland, VA 22728 • info@EasiSet.com
www.EasiSet.com • 800-547-4045 • Fax 540-439-2541

25-3470
CCHS Precast Buildings
Pressbox
ID - CVW
Wall - WP-13
Weight - 5,045
1 Required

NOTE:
DIMENSIONS PROVIDED ARE PULLED FROM EDGE OF
CAGE TO CENTERLINE OF REBAR AND TO CENTER
OF REBAR TO CENTER OF REBAR

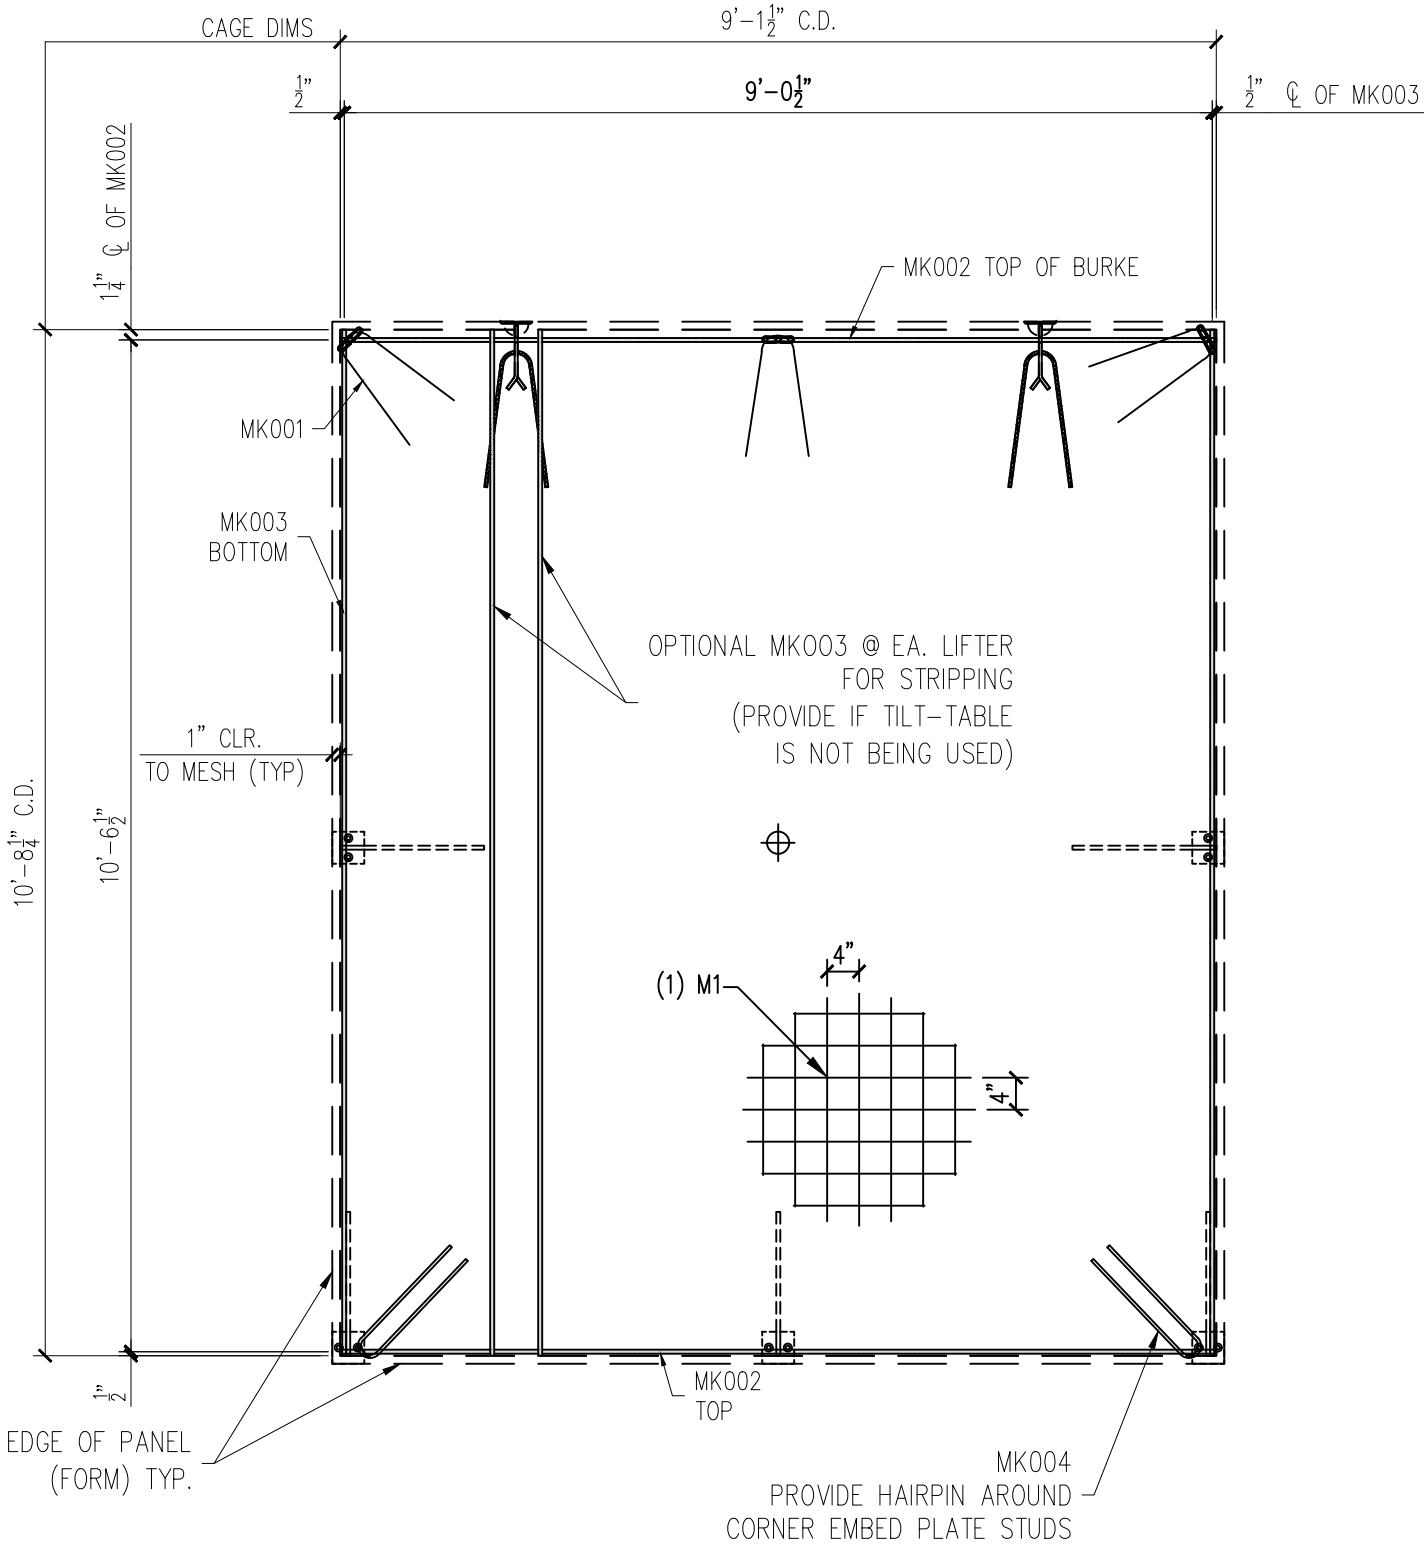

REINFORCING VIEW
SCALE: 1/2" = 1'-0"

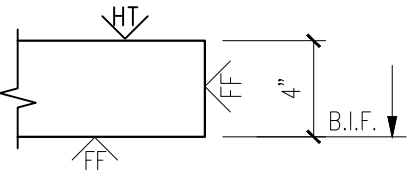

REINFORCING SCHEDULE		
MARK #	DESCRIPTION	QTY
MK001	#3 X 3'-0"	5
MK002	#3 X 9'-1 1/2"	2
MK003	#3 X 10'-8 1/4"	2
MK004	#3 X 3'-1"	2

MESH SCHEDULE		
MARK #	DESCRIPTION	QTY
M1	W4XW4 4"x4" WWF 9'-1 1/2" X 10'-8 1/4"	1

REV	INI.	REV	INI.	REV	INI.	REV	INI.

PROJECT: 34'X10'X22' SOCCER PRESSBOX
5185 FORT CAMPBELL BOULEVARD
HOPKINSVILLE, KY 42240
CONTRACTOR: CHRISTIAN COUNTY SCHOOLS

SCALE NTS
DRAWN BY FTL
CHECK BY WCR
ISSUE DATE 06.01.26
PIECE MARK WP-13

MESSAGE CENTER

1. REFER TO DETAILS AND SECTION FOR REINFORCEMENT PLACEMENT

2. SUPPLEMENTAL STEEL FOR STRIPPING AND HANDLING MAY BE ADDED AS REQUIRED.

NOTE:

1. CONSTRUCT REBAR-MESH CAGE ACCORDING TO THE DRAWINGS. SECURE LIFTING APPARATUS TO FORM AND ADD PROPER REINFORCEMENT. PLACE REBAR-MESH CAGE AND HAIRPINS AT INSERTS WITH PROPER CLEARANCES (PER DRAWINGS).

CHECKED BY:	DATE:
APPROVED BY:	DATE:

PRODUCT	SALES ORDER NUMBER
BUILDING	-
SHEET NUMBER	NUMBER REQUIRED
2 OF 2	1

EASI-SET® WORLDWIDE

5119 Catlett Rd. • Midland, VA 22728 • info@EasiSet.com
www.EasiSet.com • 800-547-4045 • Fax 540-439-2541