
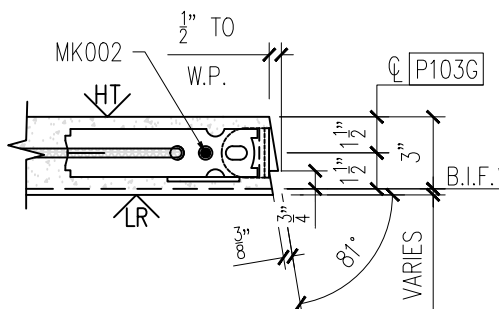
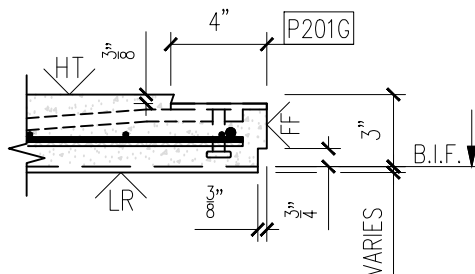
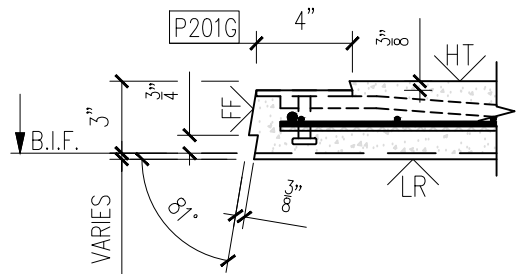
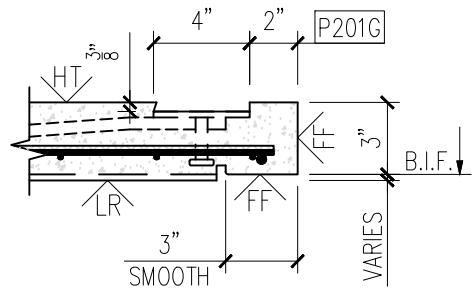
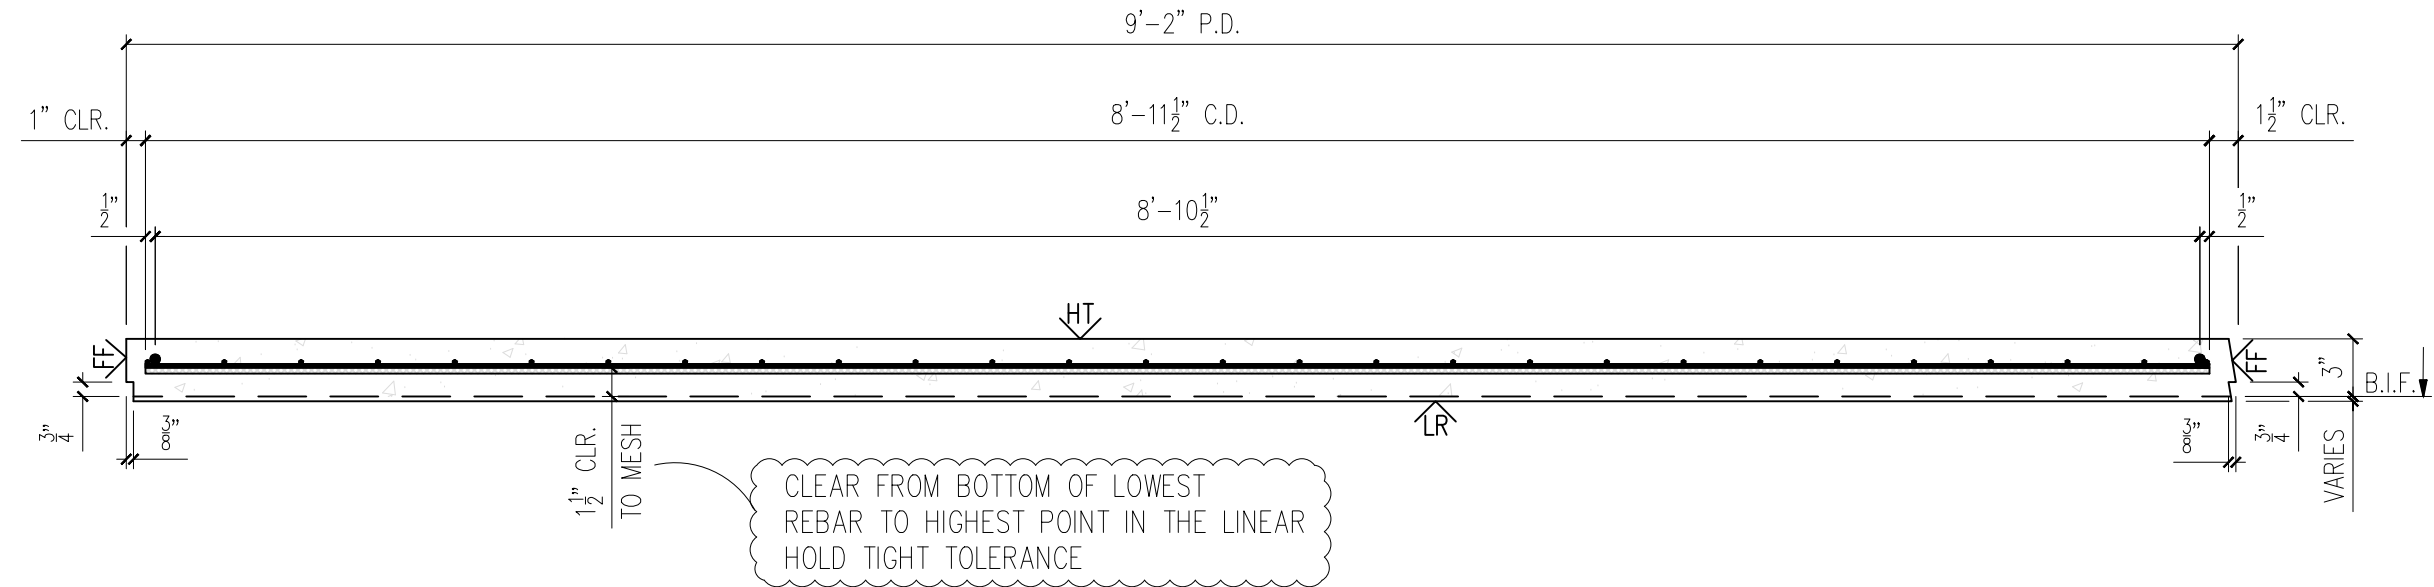


25-3470P6
Baseball Dugout 7B
ID - CVW
Floor - WP-01
Weight - 3,550
1 Required

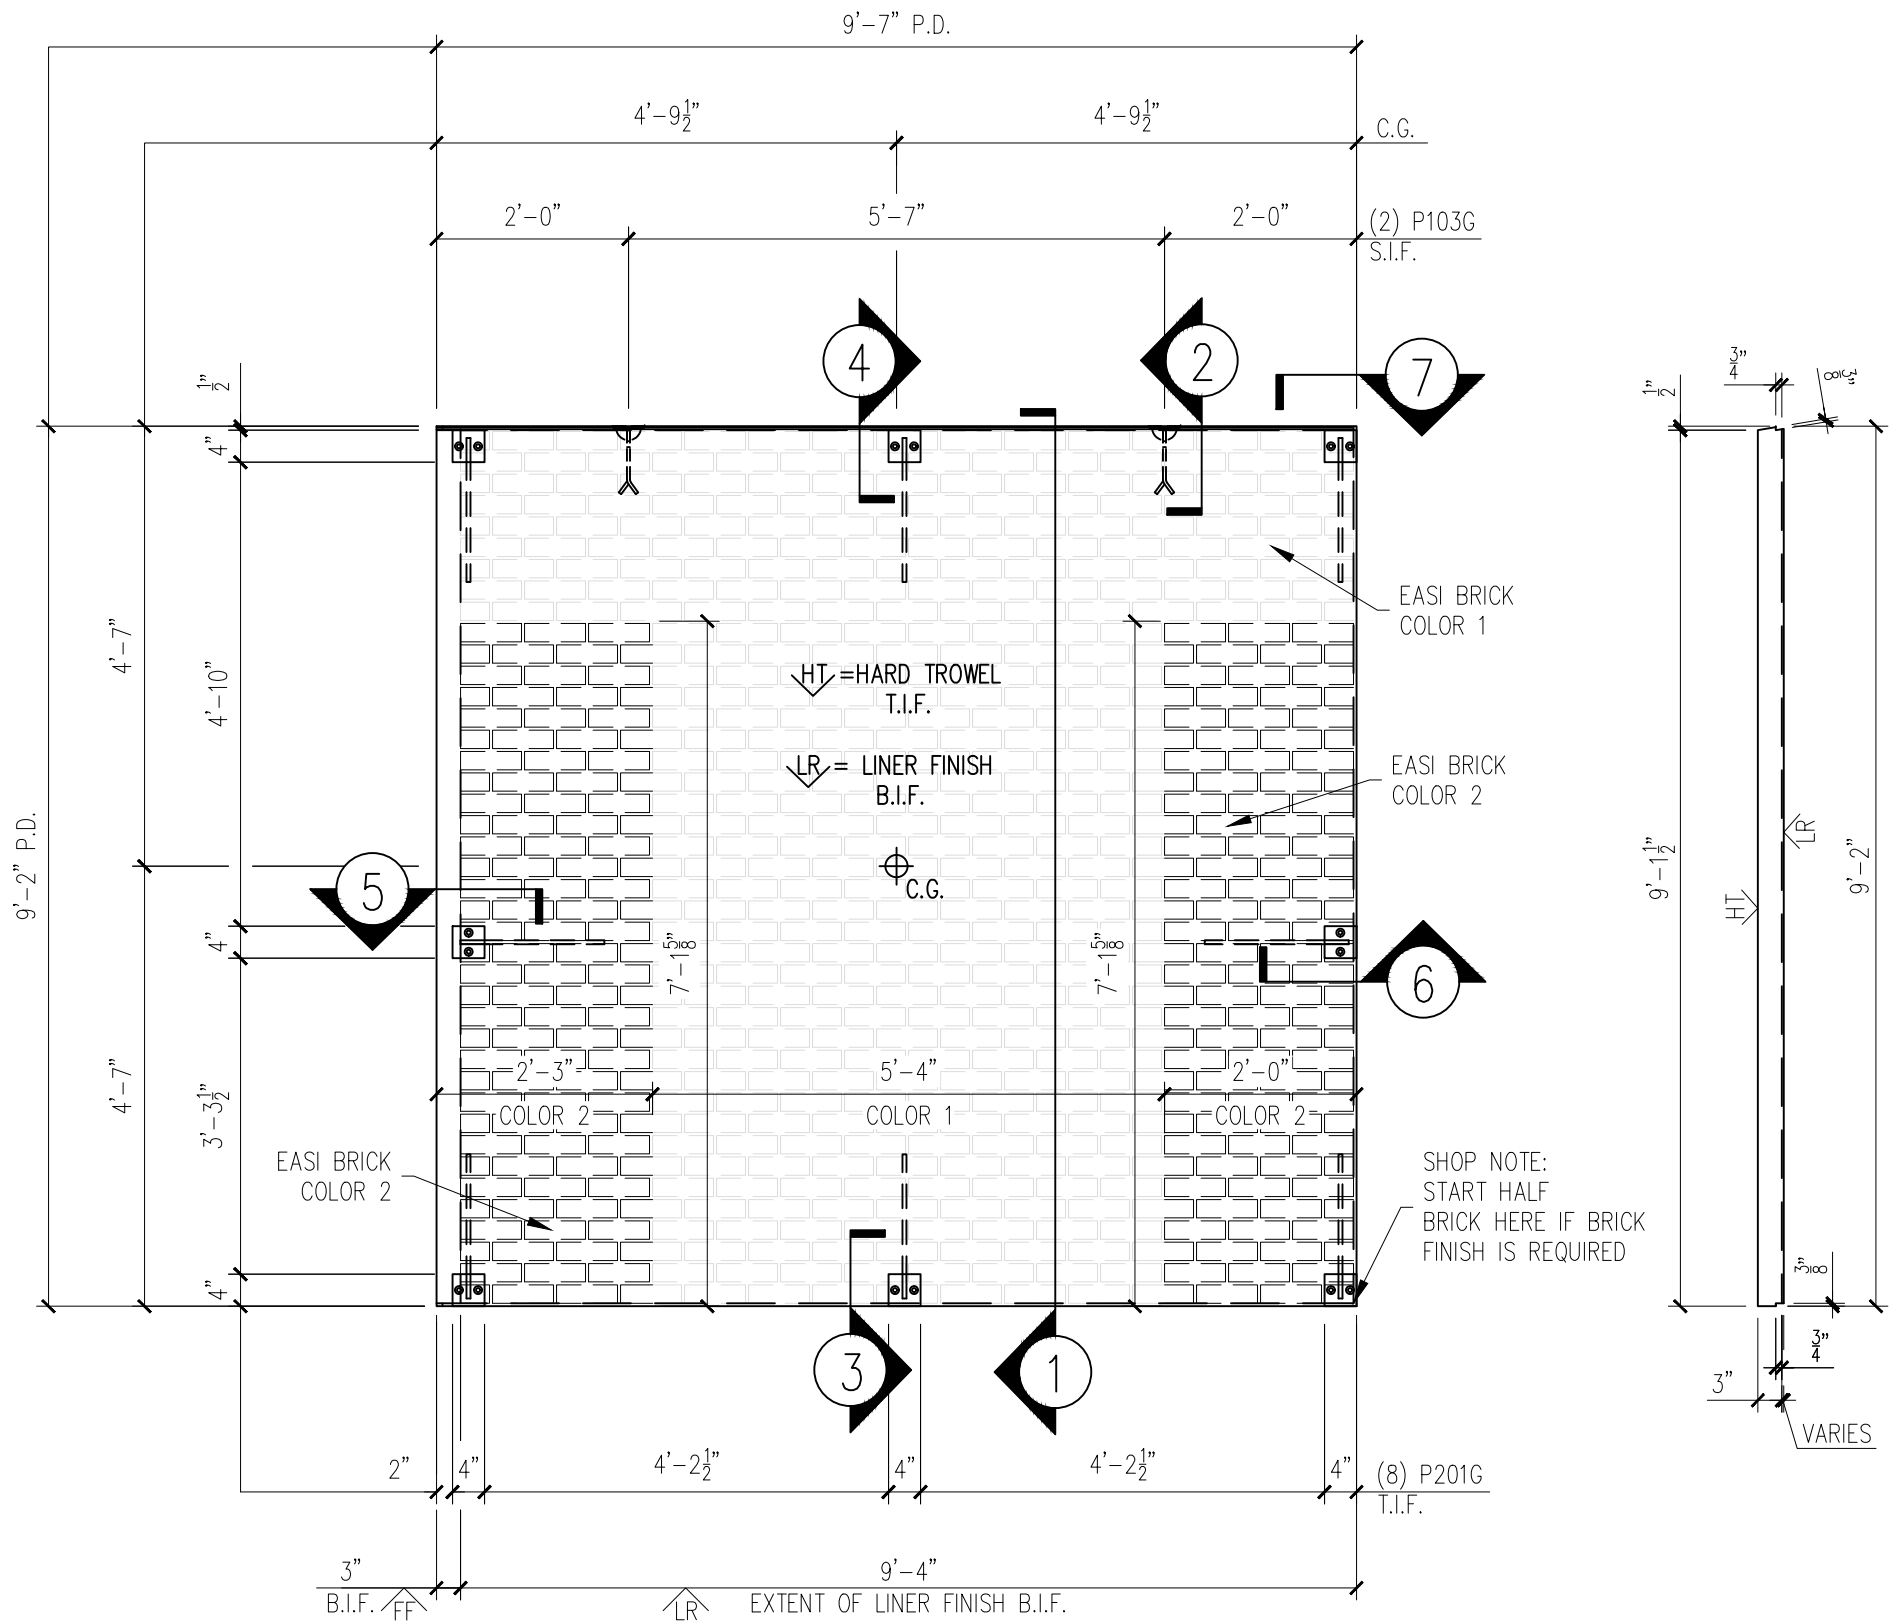

MESSAGE CENTER

1. REFER TO DETAILS AND SECTION FOR REINFORCEMENT PLACEMENT

2. SHOP TICKET SHOWS EXTERIOR FINISH CAST FACE DOWN

CHECKED BY:

DATE:





APPROVED BY:

DATE:

BILL OF MATERIALS

MARK #	DESCRIPTION	QTY.
P103G	2 TON RL-4 TECH ERECTION ANCHOR (79527) (GALV.)	2
P201G	4"X4"X3/8"W/(2) 3/8"Ø X 1 1/2" H.A.S. W/ 1'-4" BENT REBAR (GALVANIZED)	8

HANDLING INSTRUCTIONS

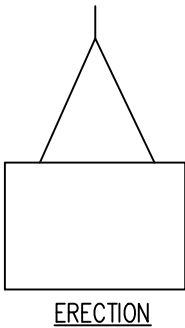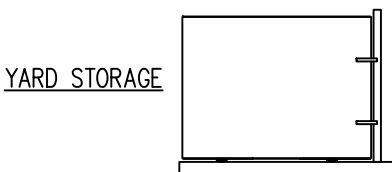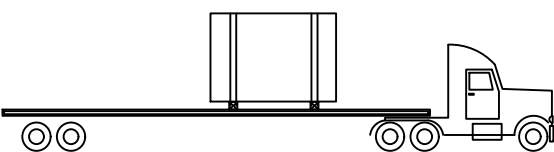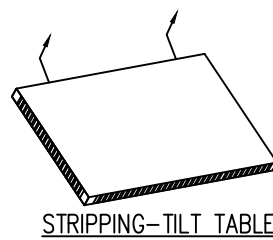

CONCRETE INSTRUCTIONS

CONCRETE RELEASE @ 2,500 P.S.I.
CONCRETE @ 28 DAYS: 5,000 P.S.I.

CONCRETE MIXES

CONCRETE - GRAY	VOLUME = 0.87 C.Y.
CONCRETE - MIX 1	VOLUME = - C.Y.
CONCRETE - MIX 2	VOLUME = - C.Y.
SOFT SOUND	VOLUME = - C.Y.
TOTALS	VOLUME = 0.87 C.Y.

WEIGHT: 3,550 LBS.

FINISHING INSTRUCTIONS

LR = LINER FINISH

FF = FORM FINISH

HT = HARD TROWEL FINISH

H = 9'-2" SQ.FT.(T.I.F.) = 87.38

W = 9'-7" SQ.FT.(T.I.F.) = -

D = 3" SQ.FT.(T.I.F.) = -

CONTROL NUMBERS:

-

-

PRODUCT

SALES ORDER NUMBER

BUILDING

-

SHEET NUMBER

NUMBER REQUIRED

1 OF 2

1

PROJECT: 60'x10'x9'-10" BASEBALL DUGOUT
5185 FORT CAMPBELL BOULEVARD
HOPKINSVILLE, KY 42240
CONTRACTOR: CHRISTIAN COUNTY SCHOOLS

SCALE
NTS

DRAWN BY
FTL

CHECK BY
WCR

ISSUE DATE
07.30.26

PIECE MARK
WP-01

5119 Catlett Rd. • Midland, VA 22728 • info@EasiSet.com
www.EasiSet.com • 800-547-4045 • Fax 540-439-2541

WORLDWIDE

EASI SET

WORLDWIDE

REV

INI.

DESCRIPTION

DATE

DATE

25-3470P6
Baseball Dugout 7B
ID - CVW
Floor - WP-01
Weight - 3,550
1 Required

NOTE:
DIMENSIONS PROVIDED ARE PULLED FROM EDGE OF
CAGE TO CENTERLINE OF REBAR AND TO CENTER
OF REBAR TO CENTER OF REBAR

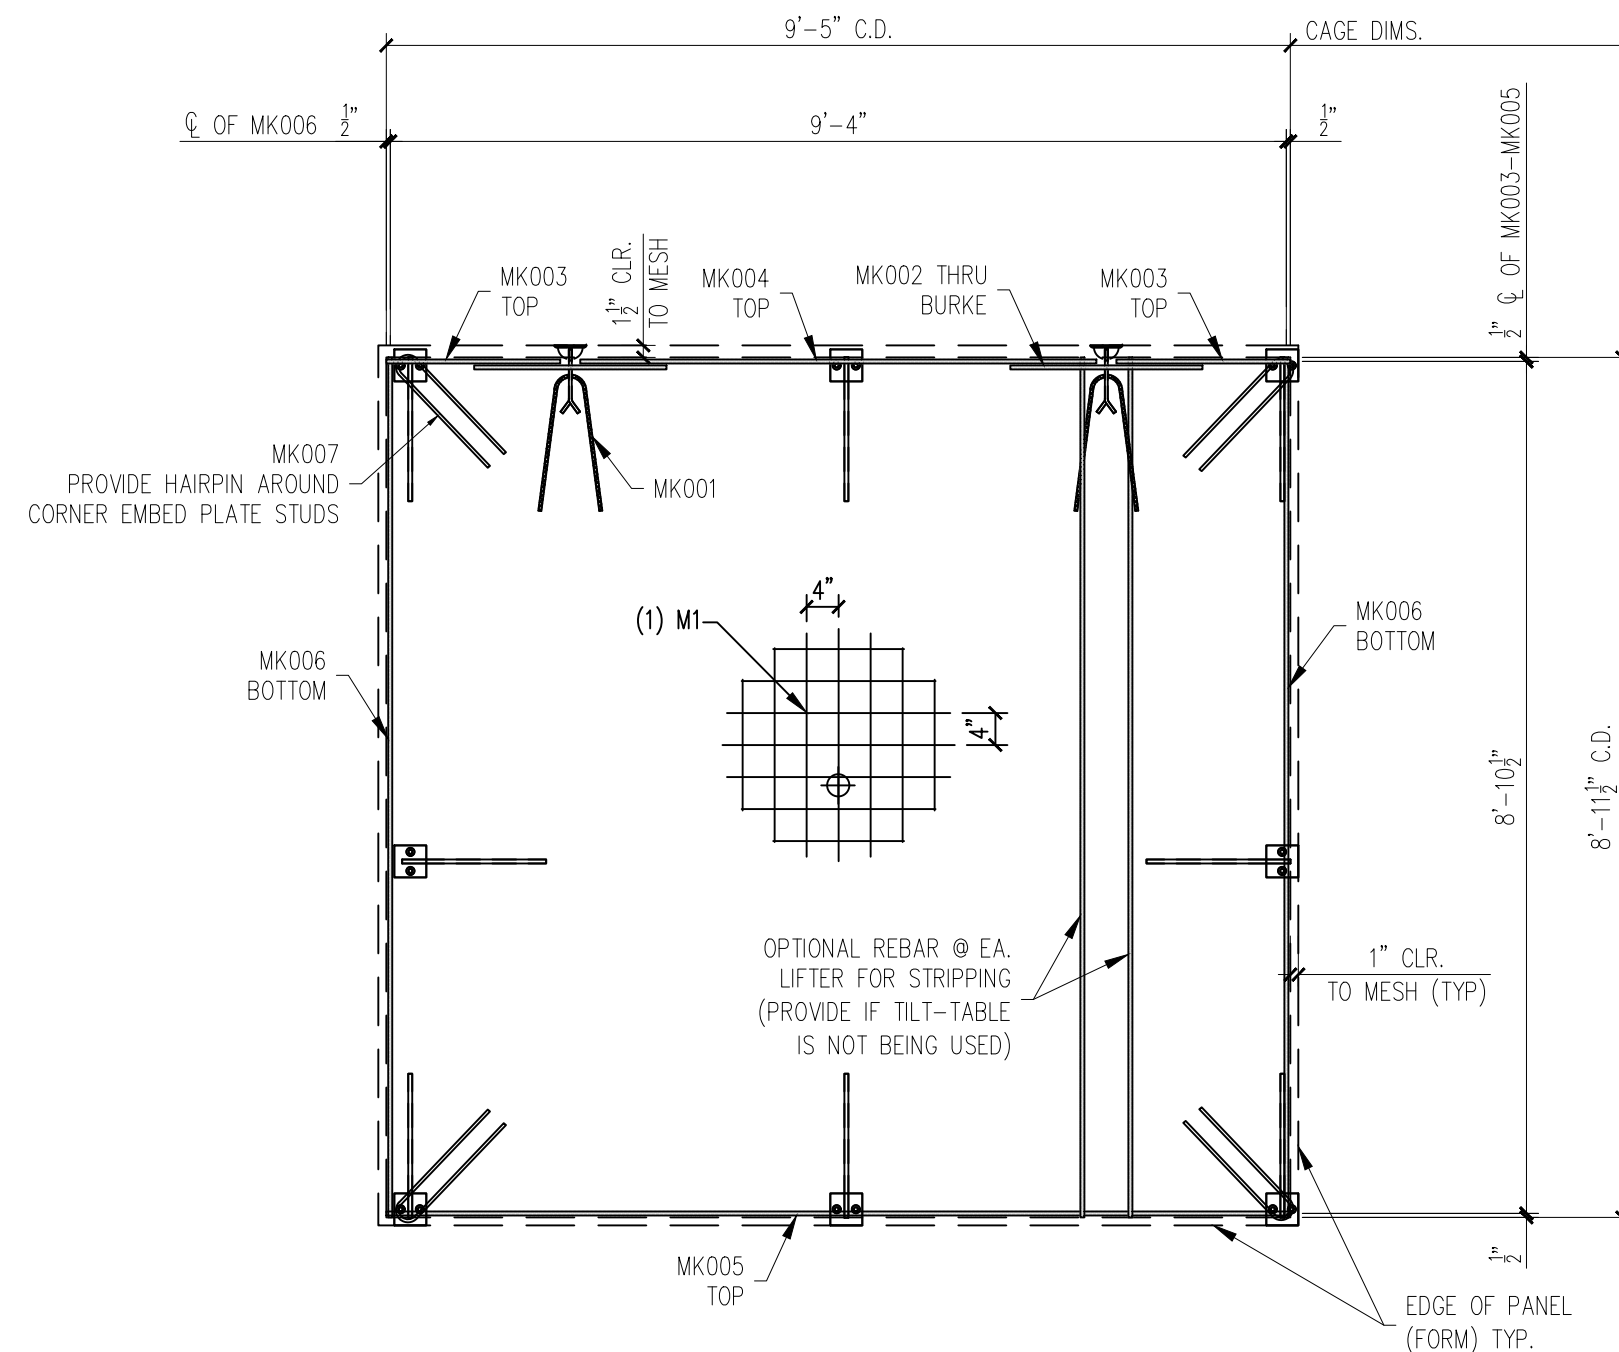

REINFORCING VIEW
SCALE: $\frac{1}{2}" = 1'-0"$






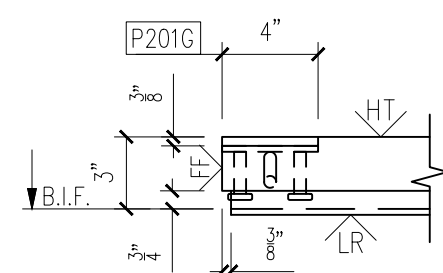
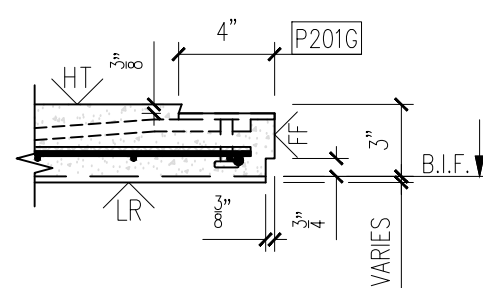


MESSAGE CENTER

1. REFER TO DETAILS AND SECTION FOR REINFORCEMENT PLACEMENT
2. SUPPLEMENTAL STEEL FOR STRIPPING AND HANDLING MAY BE ADDED AS REQUIRED.

NOTE:

1. CONSTRUCT REBAR-MESH CAGE ACCORDING TO THE DRAWINGS. SECURE LIFTING APPARATUS TO FORM AND ADD PROPER REINFORCEMENT. PLACE REBAR-MESH CAGE AND HAIRPINS AT INSERTS WITH PROPER CLEARANCES (PER DRAWINGS).

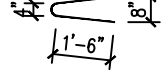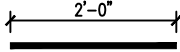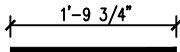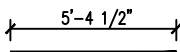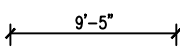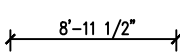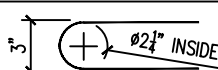REINFORCING SCHEDULE		
MARK #	DESCRIPTION	QTY.
MK001	#3 X 3'-0" 	2
MK002	#3 X 2'-0" 	2
MK003	#3 X 1'-9 3/4" 	2
MK004	#3 X 5'-4 1/2" 	1
MK005	#3 X 9'-5" 	1
MK006	#3 X 8'-11 1/2" 	2
MK007	#3 X 3'-1" 	4
MESH SCHEDULE		
MARK #	DESCRIPTION	QTY.
M1	W4XW4 4"X4" WWF 8'-11 1/2" X 9'-5"	1

DATE	DESCRIPTION	REV.	INI.
-	-		△
			△
			△
			△
			△

PROJECT: 60'x10'x9'-10" BASEBALL DUGOUT
5185 FORT CAMPBELL BOULEVARD
HOPKINSVILLE, KY 42240
CONTRACTOR: CHRISTIAN COUNTY SCHOOLS

SCALE
NTS

DRAWN BY
FTI

CHECK BY
WCR

ISSUE DATE
07.30.26

ECE MARK
WP-01

EASI-EASY-SET® WORLDWIDE

5119 Catlett Rd. • Midland, VA 22728 • info@EasiSet.com
www.EasiSet.com • 800-547-4045 • Fax 540-439-2541