
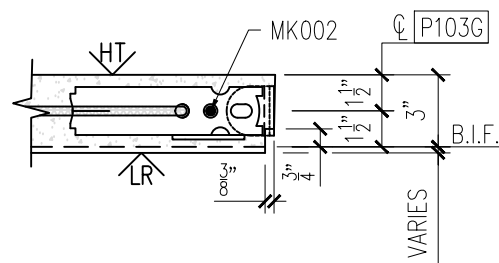
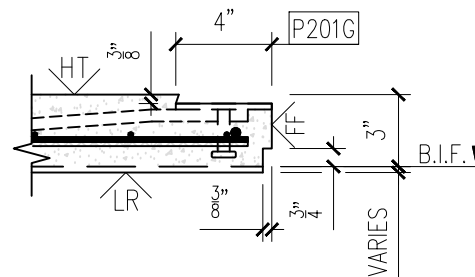
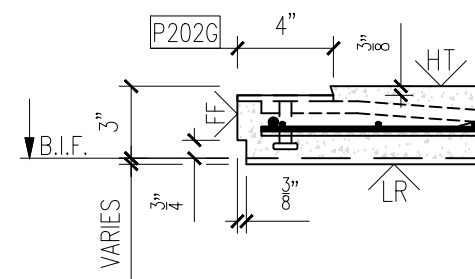
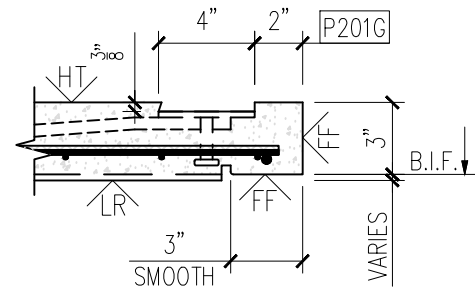
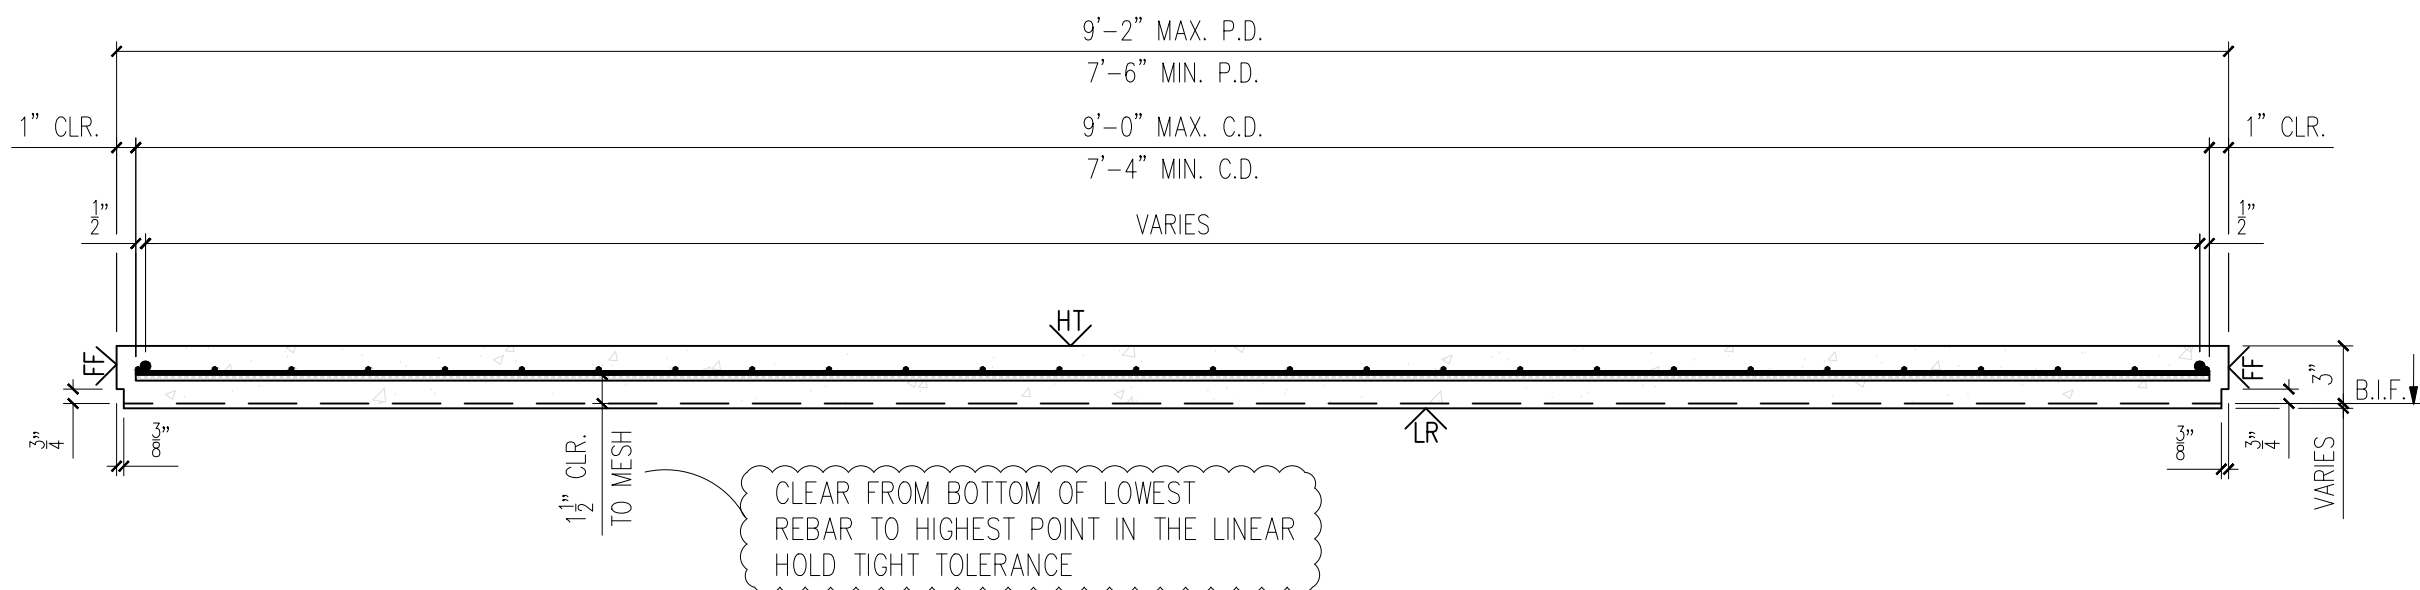


25-3470P6
Baseball Dugout 7B
ID - CVW
Floor - WP-02
Weight - 3,380
1 Required

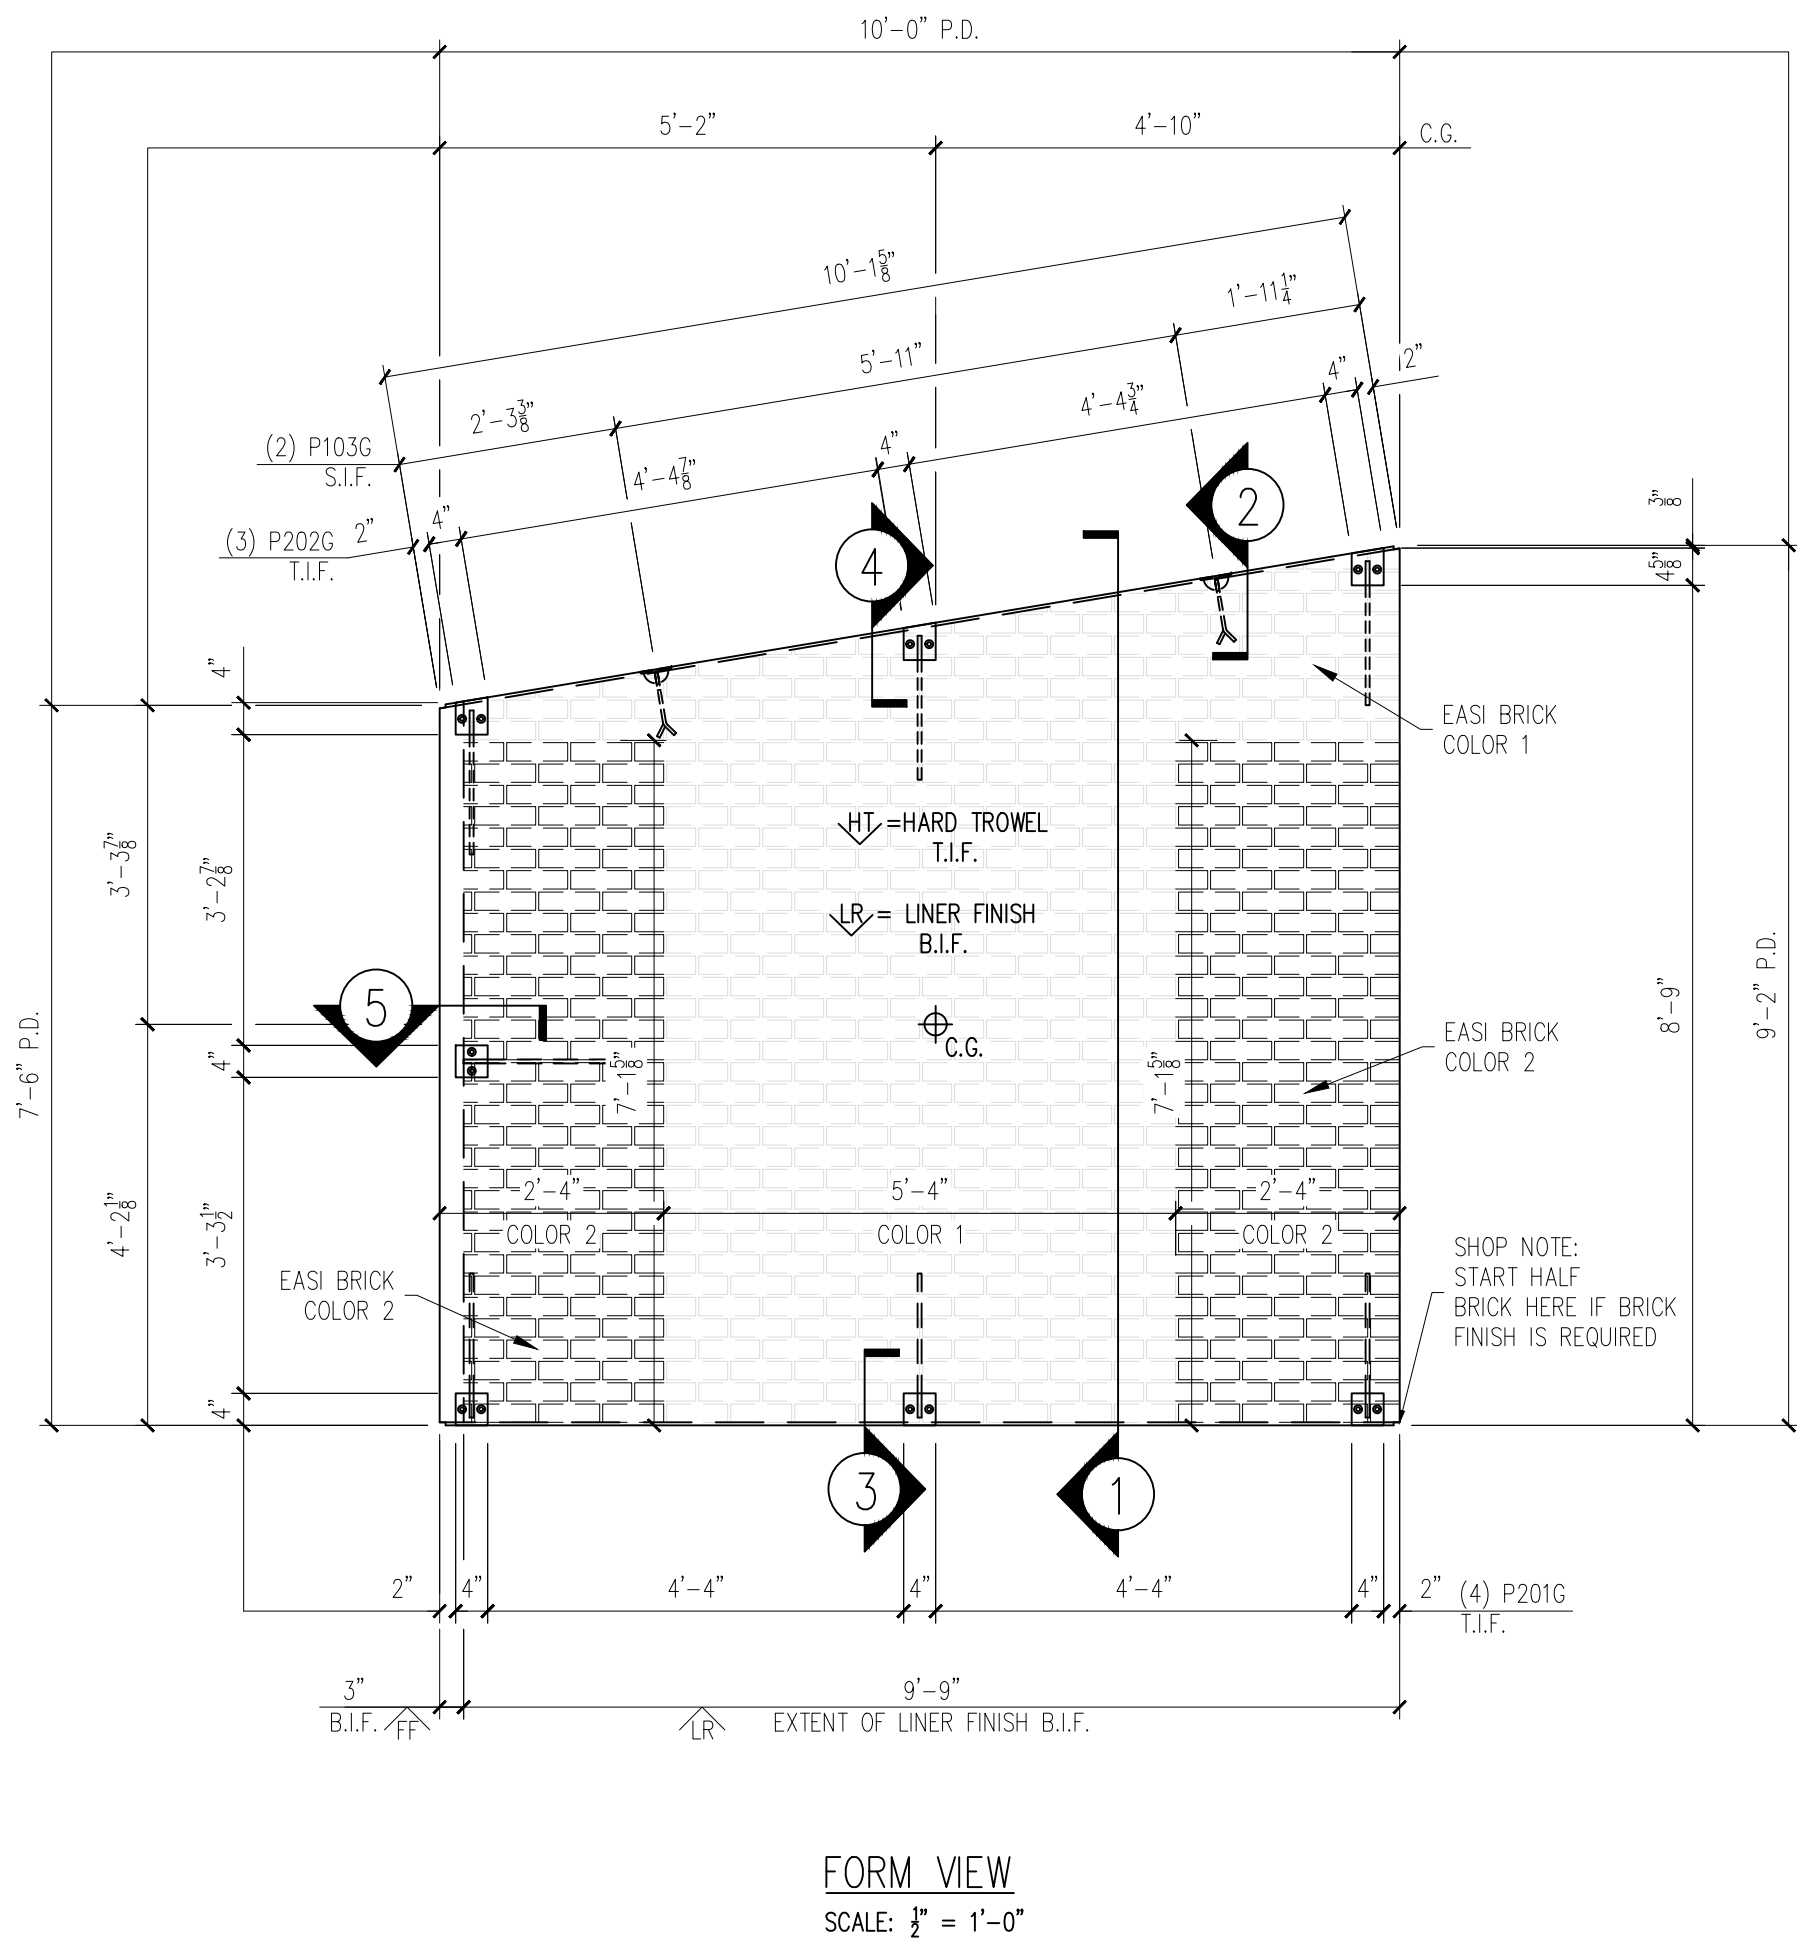

5

4

3

2


MESSAGE CENTER

1. REFER TO DETAILS AND SECTION FOR REINFORCEMENT PLACEMENT
2. SHOP TICKET SHOWS EXTERIOR FINISH CAST FACE DOWN


CHECKED BY: DATE:
APPROVED BY: DATE:

BILL OF MATERIALS		
MARK #	DESCRIPTION	QTY.
P103G	2 TON RL-4 TECH ERECTION ANCHOR (79527) (GALV.)	2
P201G	4"X4"X3/8"W/(2) 3/8"Ø X 1 1/2" H.A.S. W/ 1'-4" BENT REBAR (GALVANIZED)	4
P202G	4"X4"X3/8"W/(2) 3/8"Ø X 1 1/2" H.A.S. W/ 1'-4" BENT REBAR (GALV.)	3


HANDLING INSTRUCTIONS

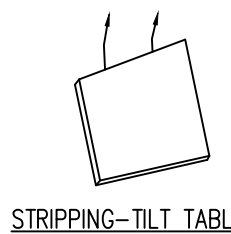


STRIPPING-TILT TABLE

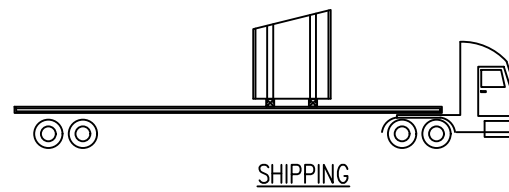

SHIPPING

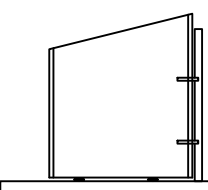

YARD STORAGE

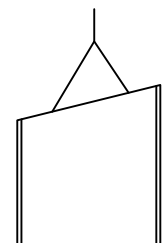

ERECTION

CONCRETE INSTRUCTIONS		
CONCRETE RELEASE @ 2,500 P.S.I.		
CONCRETE @ 28 DAYS: 5,000 P.S.I.		
CONCRETE MIXES		
CONCRETE - GRAY	VOLUME = 0.83	C.Y.
CONCRETE - MIX 1	VOLUME = -	C.Y.
CONCRETE - MIX 2	VOLUME = -	C.Y.
SOFT SOUND	VOLUME = -	C.Y.
TOTALS	VOLUME = 0.83	C.Y.
WEIGHT: 3,380 LBS.		

FINISHING INSTRUCTIONS

LR = LINER FINISH	
FF = FORM FINISH	
HT = HARD TROWEL FINISH	
H = 9'-2"	SQ.FT.(T.I.F.) = 83.13
W = 10'-0"	SQ.FT.(T.I.F.) = -
D = 3"	SQ.FT.(T.I.F.) = -
CONTROL NUMBERS:	
-	
-	
PRODUCT	SALES ORDER NUMBER
BUILDING	-
SHEET NUMBER	NUMBER REQUIRED
1 OF 2	1

EASI-SET® WORLDWIDE
5119 Catlett Rd. • Midland, VA 22728 • info@EasiSet.com
www.EasiSet.com • 800-547-4045 • Fax 540-439-2541


REV	INI.	DESCRIPTION	DATE
Δ			
Δ			
Δ			
Δ			

PROJECT: 60'x10'x9'-10" BASEBALL DUGOUT
5185 FORT CAMPBELL BOULEVARD
HOPKINSVILLE, KY 42240
CONTRACTOR: CHRISTIAN COUNTY SCHOOLS

SCALE NTS
DRAWN BY FTL
CHECK BY WCR
ISSUE DATE 07.30.26
PIECE MARK WP-02

25-3470P6
Baseball Dugout 7B
ID - CVW
Floor - WP-02
Weight - 3,380
1 Required

NOTE:
DIMENSIONS PROVIDED ARE PULLED FROM EDGE OF
CAGE TO CENTERLINE OF REBAR AND TO CENTER
OF REBAR TO CENTER OF REBAR

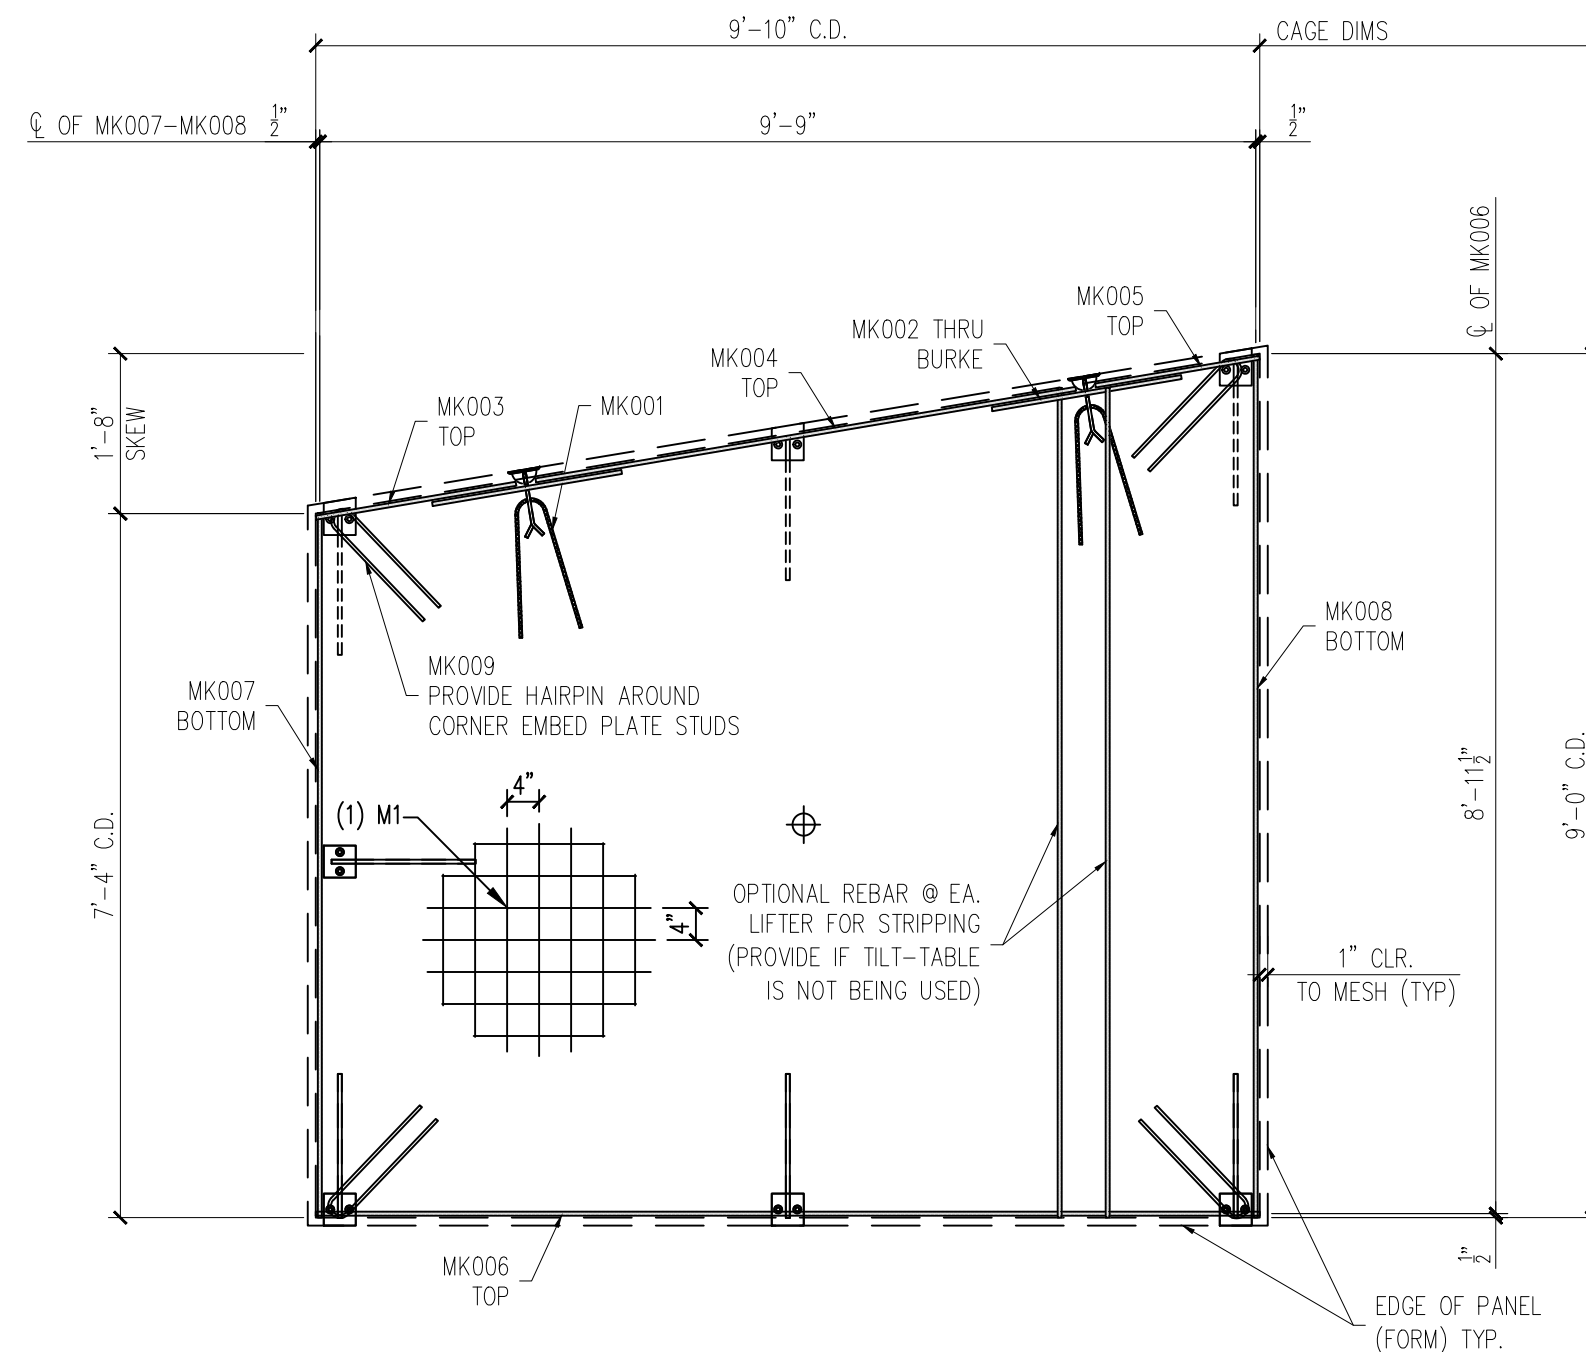

REINFORCING VIEW
SCALE: $\frac{1}{2}" = 1'-0"$

REINFORCING SCHEDULE			QTY
MARK	#	DESCRIPTION	
MK001	#3	3' - 0"	2
MK002	#3	2' - 0"	2
MK003	#3	2' - 1 1/4"	1
MK004	#3	5' - 8 1/2"	1
MK005	#3	1' - 8 3/4"	1
MK006	#3	9' - 10"	1
MK007	#3	7' - 4"	1
MK008	#3	8' - 11 3/4"	1
MK009	#3	3' - 1"	4

MESH SCHEDULE		
MARK #	DESCRIPTION	QTY.
M1	W4XW4 4"X4" WWF 9'-0" X 9'-10"	1

DATE	DESCRIPTION	INI.	REV
-	-	-	△1
			△2
			△3
			△4
			△5

PROJECT: 60'x10'x9'-10" BASEBALL DIUCOUT
5185 FORT CAMPBELL BOULEVARD
HOPKINSVILLE, KY 42240
CONTRACTOR: CHRISTIAN COUNTY SCHOOLS

SCALE NTS
DRAWN BY FTL
CHECK BY WCR
ISSUE DATE 07.30.26
PIECE MARK WP-02

12

11

10

MESSAGE CENTER

1. REFER TO DETAILS AND SECTION
FOR REINFORCEMENT PLACEMENT

2. SUPPLEMENTAL STEEL FOR STRIPPING AND HANDLING MAY BE ADDED AS REQUIRED.

CHECKED BY: _____ DATE: _____

APPROVED BY: _____ DATE: _____

NOTE:

1. CONSTRUCT REBAR-MESH CAGE ACCORDING TO THE DRAWINGS. SECURE LIFTING APPARATUS TO FORM AND ADD PROPER REINFORCEMENT. PLACE REBAR-MESH CAGE AND HAIRPINS AT INSERTS WITH PROPER CLEARANCES (PER DRAWINGS).

<u>PRODUCT</u>	<u>SALES ORDER NUMBER</u>
BUILDING	-
<u>SHEET NUMBER</u>	<u>NUMBER REQUIRED</u>
2 OF 2	1