

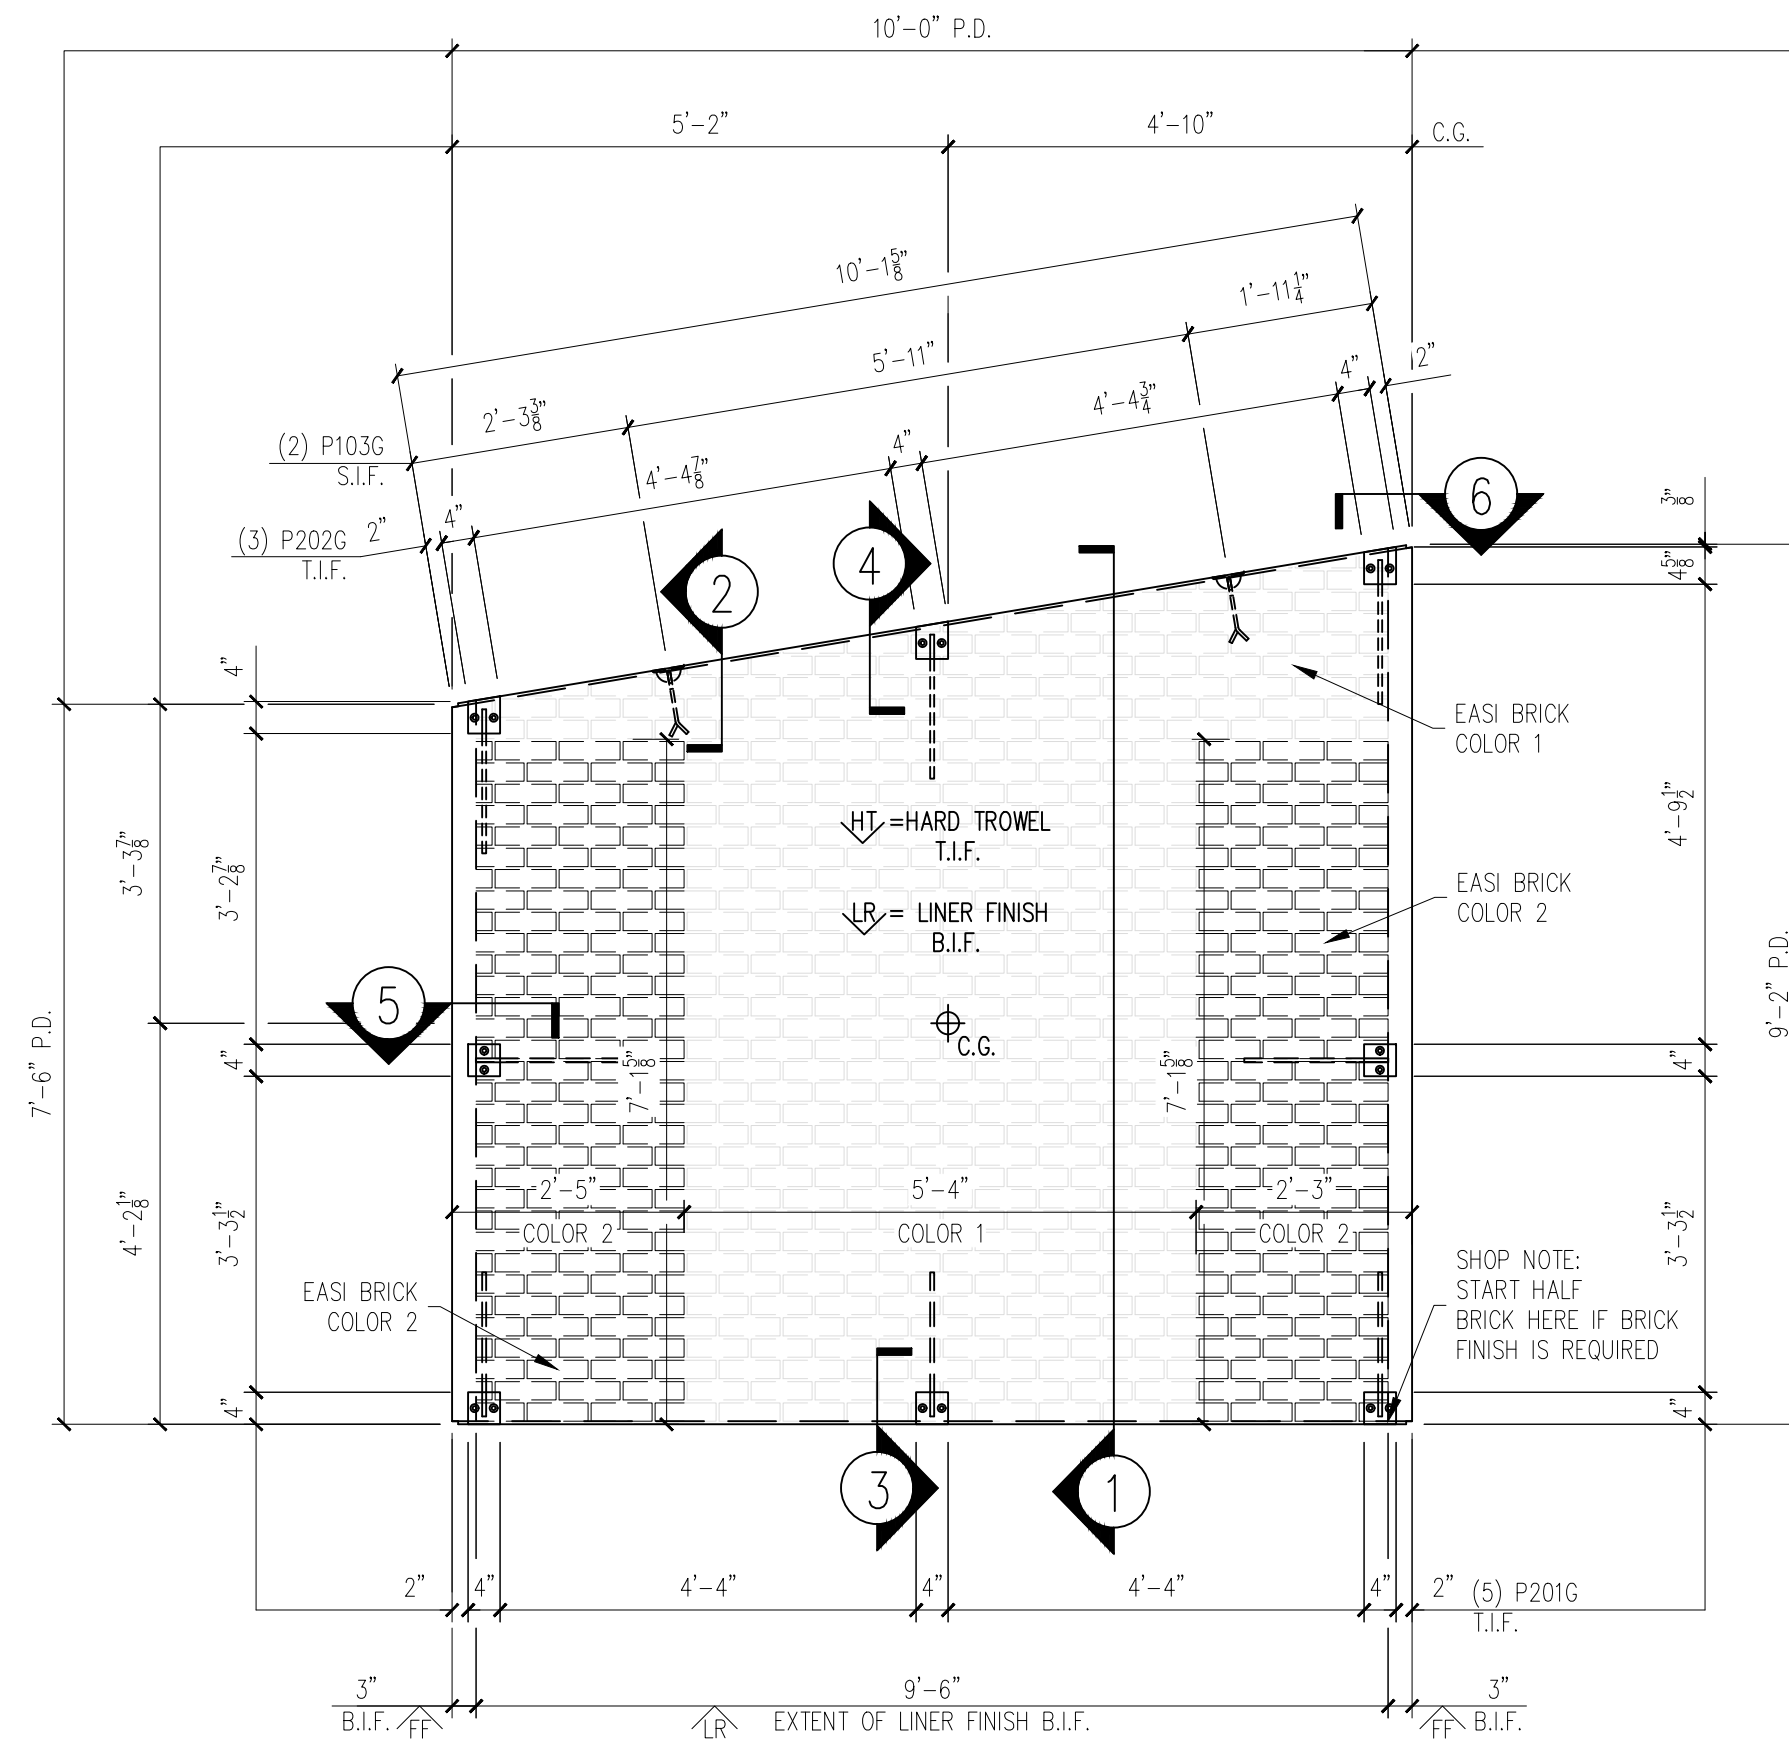
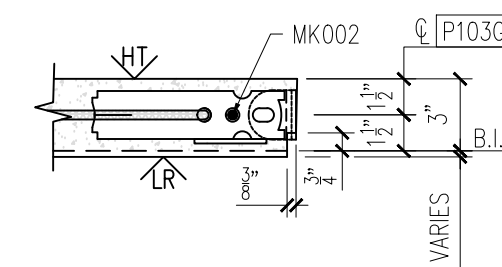
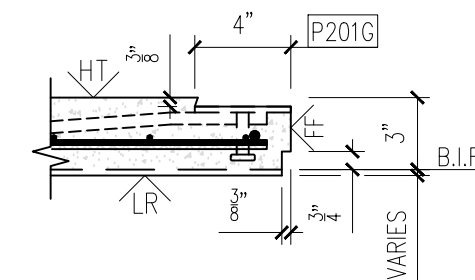
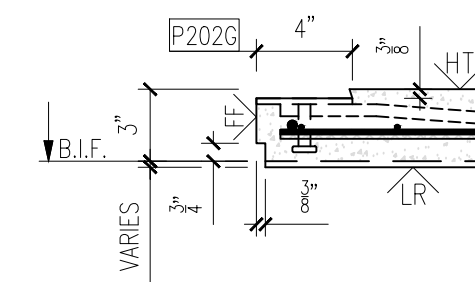


25-3470P7
Baseball Dugout 7C
ID - CVW
Floor - WP-05
Weight - 3,380
1 Required

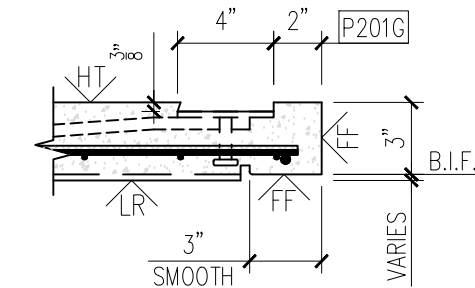


FORM VIEW
SCALE: $\frac{1}{2}" = 1'-0"$

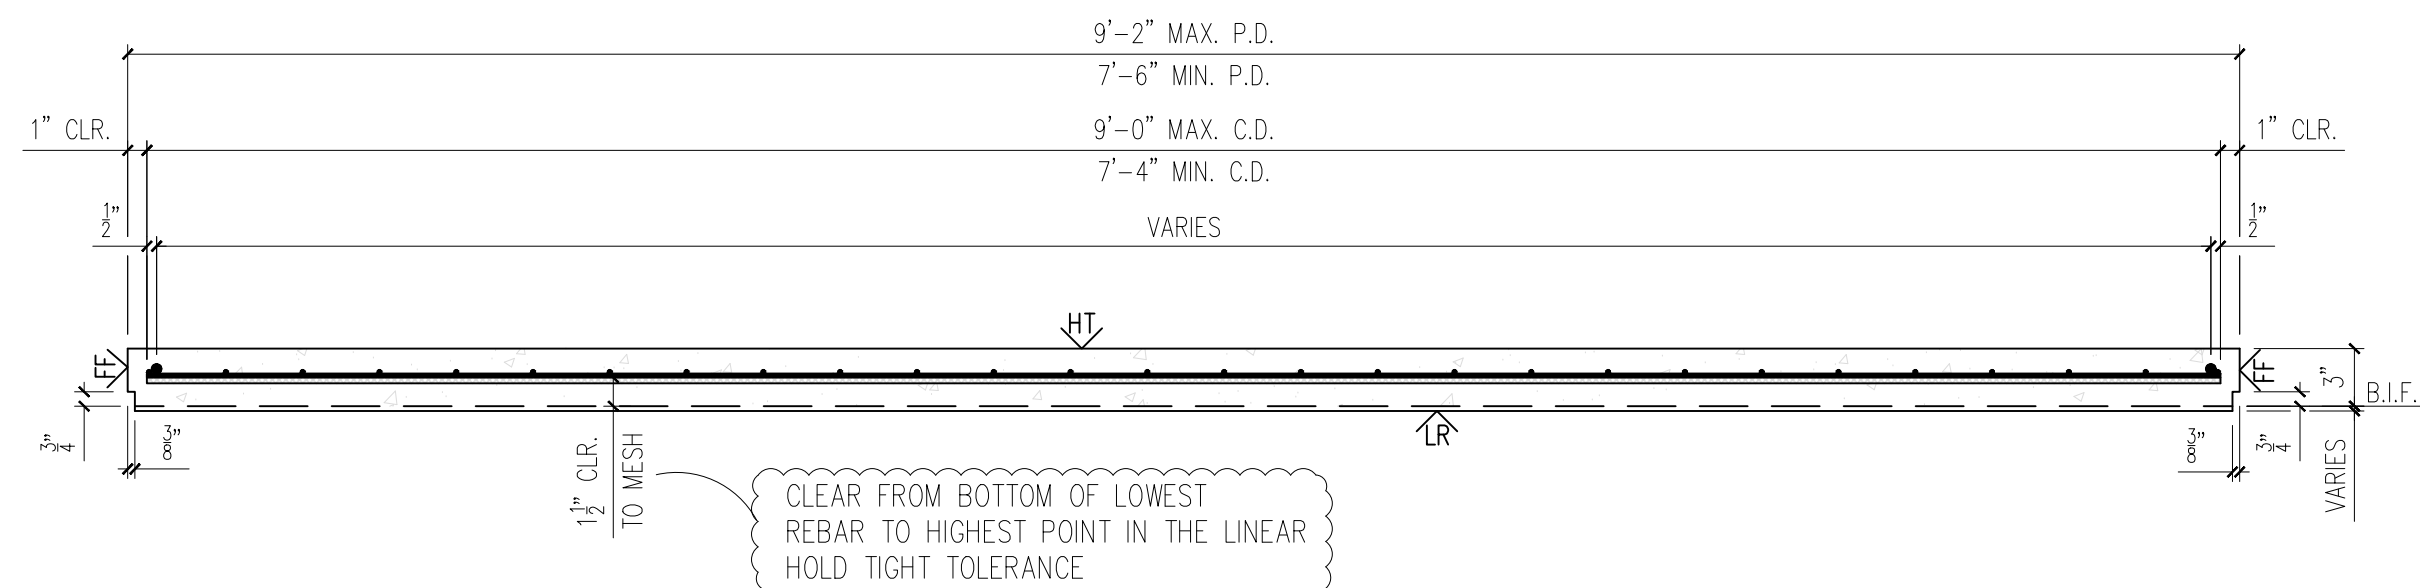


BILL OF MATERIALS		
MARK #	DESCRIPTION	QTY
P103G	2 TON RL-4 TECH ERECTION ANCHOR (79527) (GALV.)	2
P201G	4"X4"X $\frac{3}{8}$ "W/(2) $\frac{3}{8}$ " ϕ X 1 $\frac{1}{2}$ " H.A.S. W/ 1"-4" BENT REBAR (GALVANIZED)	5
P202G	4"X4"X $\frac{3}{8}$ "W/(2) $\frac{3}{8}$ " ϕ X 1 $\frac{1}{2}$ " H.A.S. W/ 1"-4" BENT REBAR (GALV.)	3


HANDLING INSTRUCTIONS

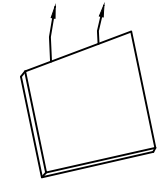


STRIPPING-TILT TABLE

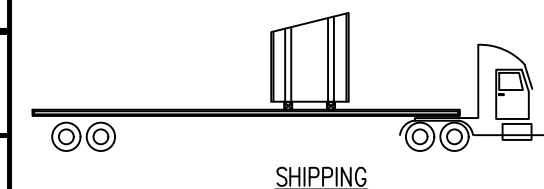

SHIPPING

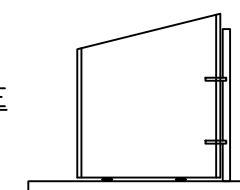

YARD STORAGE

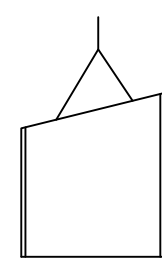

ERECTION

CONCRETE INSTRUCTIONS	
CONCRETE RELEASE @ 2,500 P.S.I.	
CONCRETE @ 28 DAYS: 5,000 P.S.I.	
CONCRETE MIXES	
CONCRETE - GRAY	VOLUME = 0.83 C.Y.
CONCRETE - MIX 1	VOLUME = - C.Y.
CONCRETE - MIX 2	VOLUME = - C.Y.
SOFT SOUND	VOLUME = - C.Y.
TOTALS	VOLUME = 0.83 C.Y.

FINISHING INSTRUCTIONS

LR = LINER FINISH

FF = FORM FINISH

HT = HARD TROWEL FINISH

H = 9'-2"	SQ.FT.(T.I.F.) = 83.13
W = 10'-0"	SQ.FT.(T.I.F.) = -
D = 3"	SQ.FT.(T.I.F.) = -

CONTROL NUMBERS:

<u>PRODUCT</u> BUILDING	<u>SALES ORDER NUMBER</u> -
<u>SHEET NUMBER</u> 1 OF 2	<u>NUMBER REQUIRED</u> 1

MESSAGE CENTER

1. REFER TO DETAILS AND SECTION
FOR REINFORCEMENT PLACEMENT

2. SHOP TICKET SHOWS EXTERIOR
FINISH CAST FACE DOWN

CHECKED BY:

DATE:

APPROVED BY:

DATE:

DATE	DESCRIPTION	REV.	INI.
		$\triangle_1$	
		$\triangle_2$	
		$\triangle_3$	
		$\triangle_4$	
		$\triangle_5$	

PROJECT: 60'x10'x9'-10" BASEBALL DUGOUT
5185 FORT CAMPBELL BOULEVARD
HOPKINSVILLE, KY 42240
CONTRACTOR: CHRISTIAN COUNTY SCHOOLS

SCALE
NTS

DRAWN BY
FTI

CHECK BY
WCR

ISSUE DATE
08.05.26


PIECE MARK
WP-05

EASI-SET® WORLDWIDE


5119 Catlett Rd. • Midland, VA 22728 • info@EasiSet.com
www.EasiSet.com • 800-547-4045 • Fax 540-439-2541

25-3470P7
Baseball Dugout 7C
ID - CVW
Floor - WP-05
Weight - 3,380
1 Required

NOTE:
DIMENSIONS PROVIDED ARE PULLED FROM EDGE OF
CAGE TO CENTERLINE OF REBAR AND TO CENTER
OF REBAR TO CENTER OF REBAR

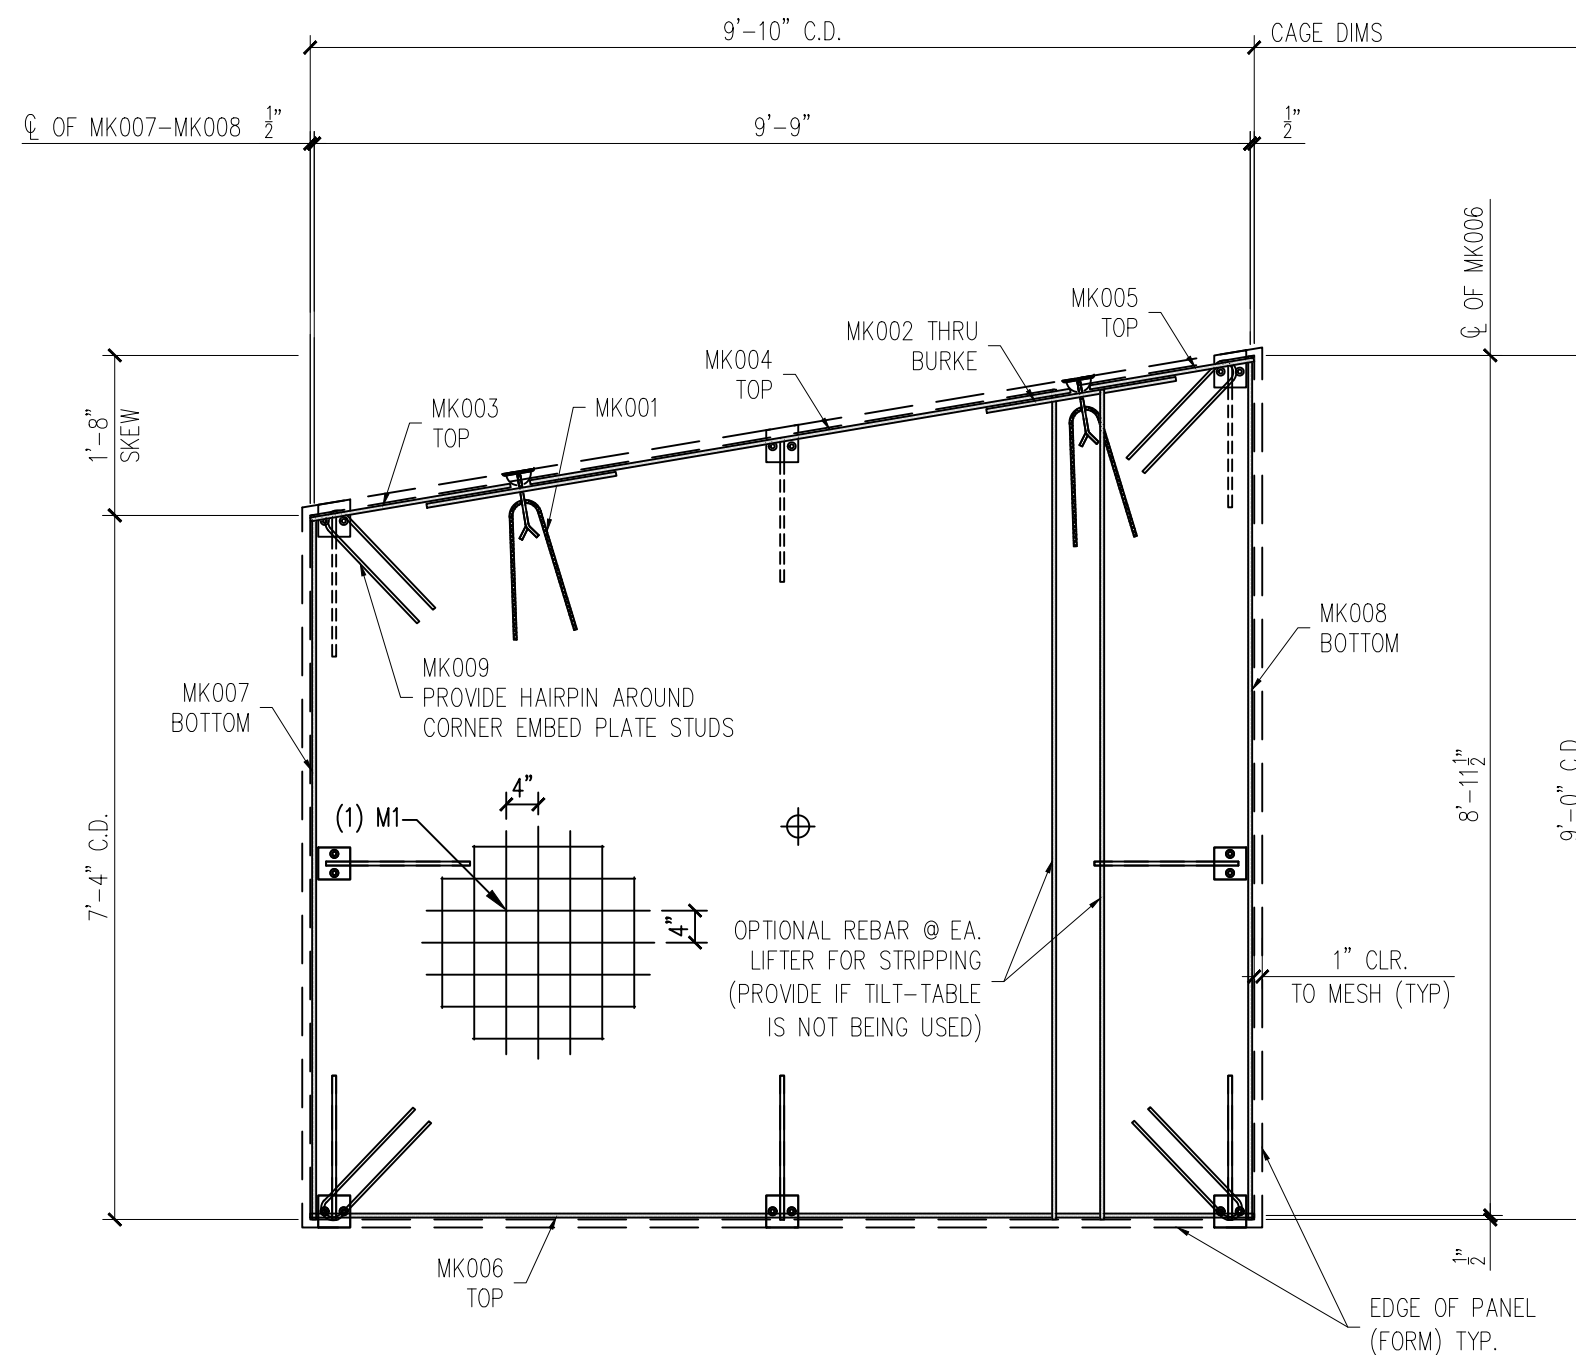

REINFORCING VIEW
SCALE: $\frac{1}{2}" = 1'-0"$

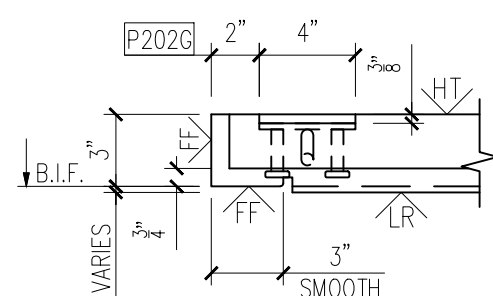[illegible]

MESH SCHEDULE		
MARK #	DESCRIPTION	QTY
M1	W4XW4 4"X4" WWF 9'-0" X 9'-10"	1

F.S.I.		REV.
DATE	DESCRIPTION	INI.
-	-	1
		2
		3
		4
		5

PROJECT: 60'x10'x9'-10" BASEBALL DUGOUT
5185 FORT CAMPBELL BOULEVARD
HOPKINSVILLE, KY 42240
CONTRACTOR: CHRISTIAN COUNTY SCHOOLS

SCALE NTS
DRAWN BY FTL
CHECK BY WCR
ISSUE DATE 08.05.26
PIECE MARK WP-05

EASI-SET® WORLDWIDE
5119 Cattlett Rd. • Midland, VA 22728 • info@EasiSet.com
www.EasiSet.com • 800-547-0405 • Fax 541-439-2541

MESSAGE CENTER

1. REFER TO DETAILS AND SECTION FOR REINFORCEMENT PLACEMENT
2. SUPPLEMENTAL STEEL FOR STRIPPING AND HANDLING MAY BE ADDED AS REQUIRED.

NOTE:

1. CONSTRUCT REBAR-MESH CAGE ACCORDING TO THE DRAWINGS. SECURE LIFTING APPARATUS TO FORM AND ADD PROPER REINFORCEMENT. PLACE REBAR-MESH CAGE AND HAIRPINS AT INSERTS WITH PROPER CLEARANCES (PER DRAWINGS).

CHECKED BY:	DATE:
APPROVED BY:	DATE:

<u>PRODUCT</u>	<u>SALES ORDER NUMBER</u>
BUILDING	-
<u>SHEET NUMBER</u>	<u>NUMBER REQUIRED</u>
2 OF 2	1