

**Job Name: 25-3560 Stephens Behavioral Consulting**  
**Job Location: Shelbyville, KY**  
**Contractor: Joda International Inc.**

PC: T. Lewis  
 TECH: S. Felletter  
 Plant: Beaver Dam



Structure ID: HW-1  
 Spec: HEADWALLS  
 Type: HW SLOPED & FLARED  
 Size: 10"

Rim: 0'  
 Invert: 0'  
 Rim to Invert: 0'

Sump: 10"  
 Floor (Top): -0.833'  
 Floor Height: 0"



Floor (Bot): -0.833'  
 Overall Height: 0.833'  
 Slack: 0"

Structure Notes:

STRUCTURE SUMMARY:  
 P1) 10" - SLOPED & FLARED HEADWALL F/F - 10" 3037 lb  
Structure Total: 3037 lb



Position	Elev	Angle	Pipe	Pipe OD	Hole	Connector	Up ( )	Ref
Rim	0'							
Reducer								
Invert 1								
Invert 2								
Invert 3								
Invert 4								
Invert 5								
Invert 6								
Invert 7								
Invert 8								

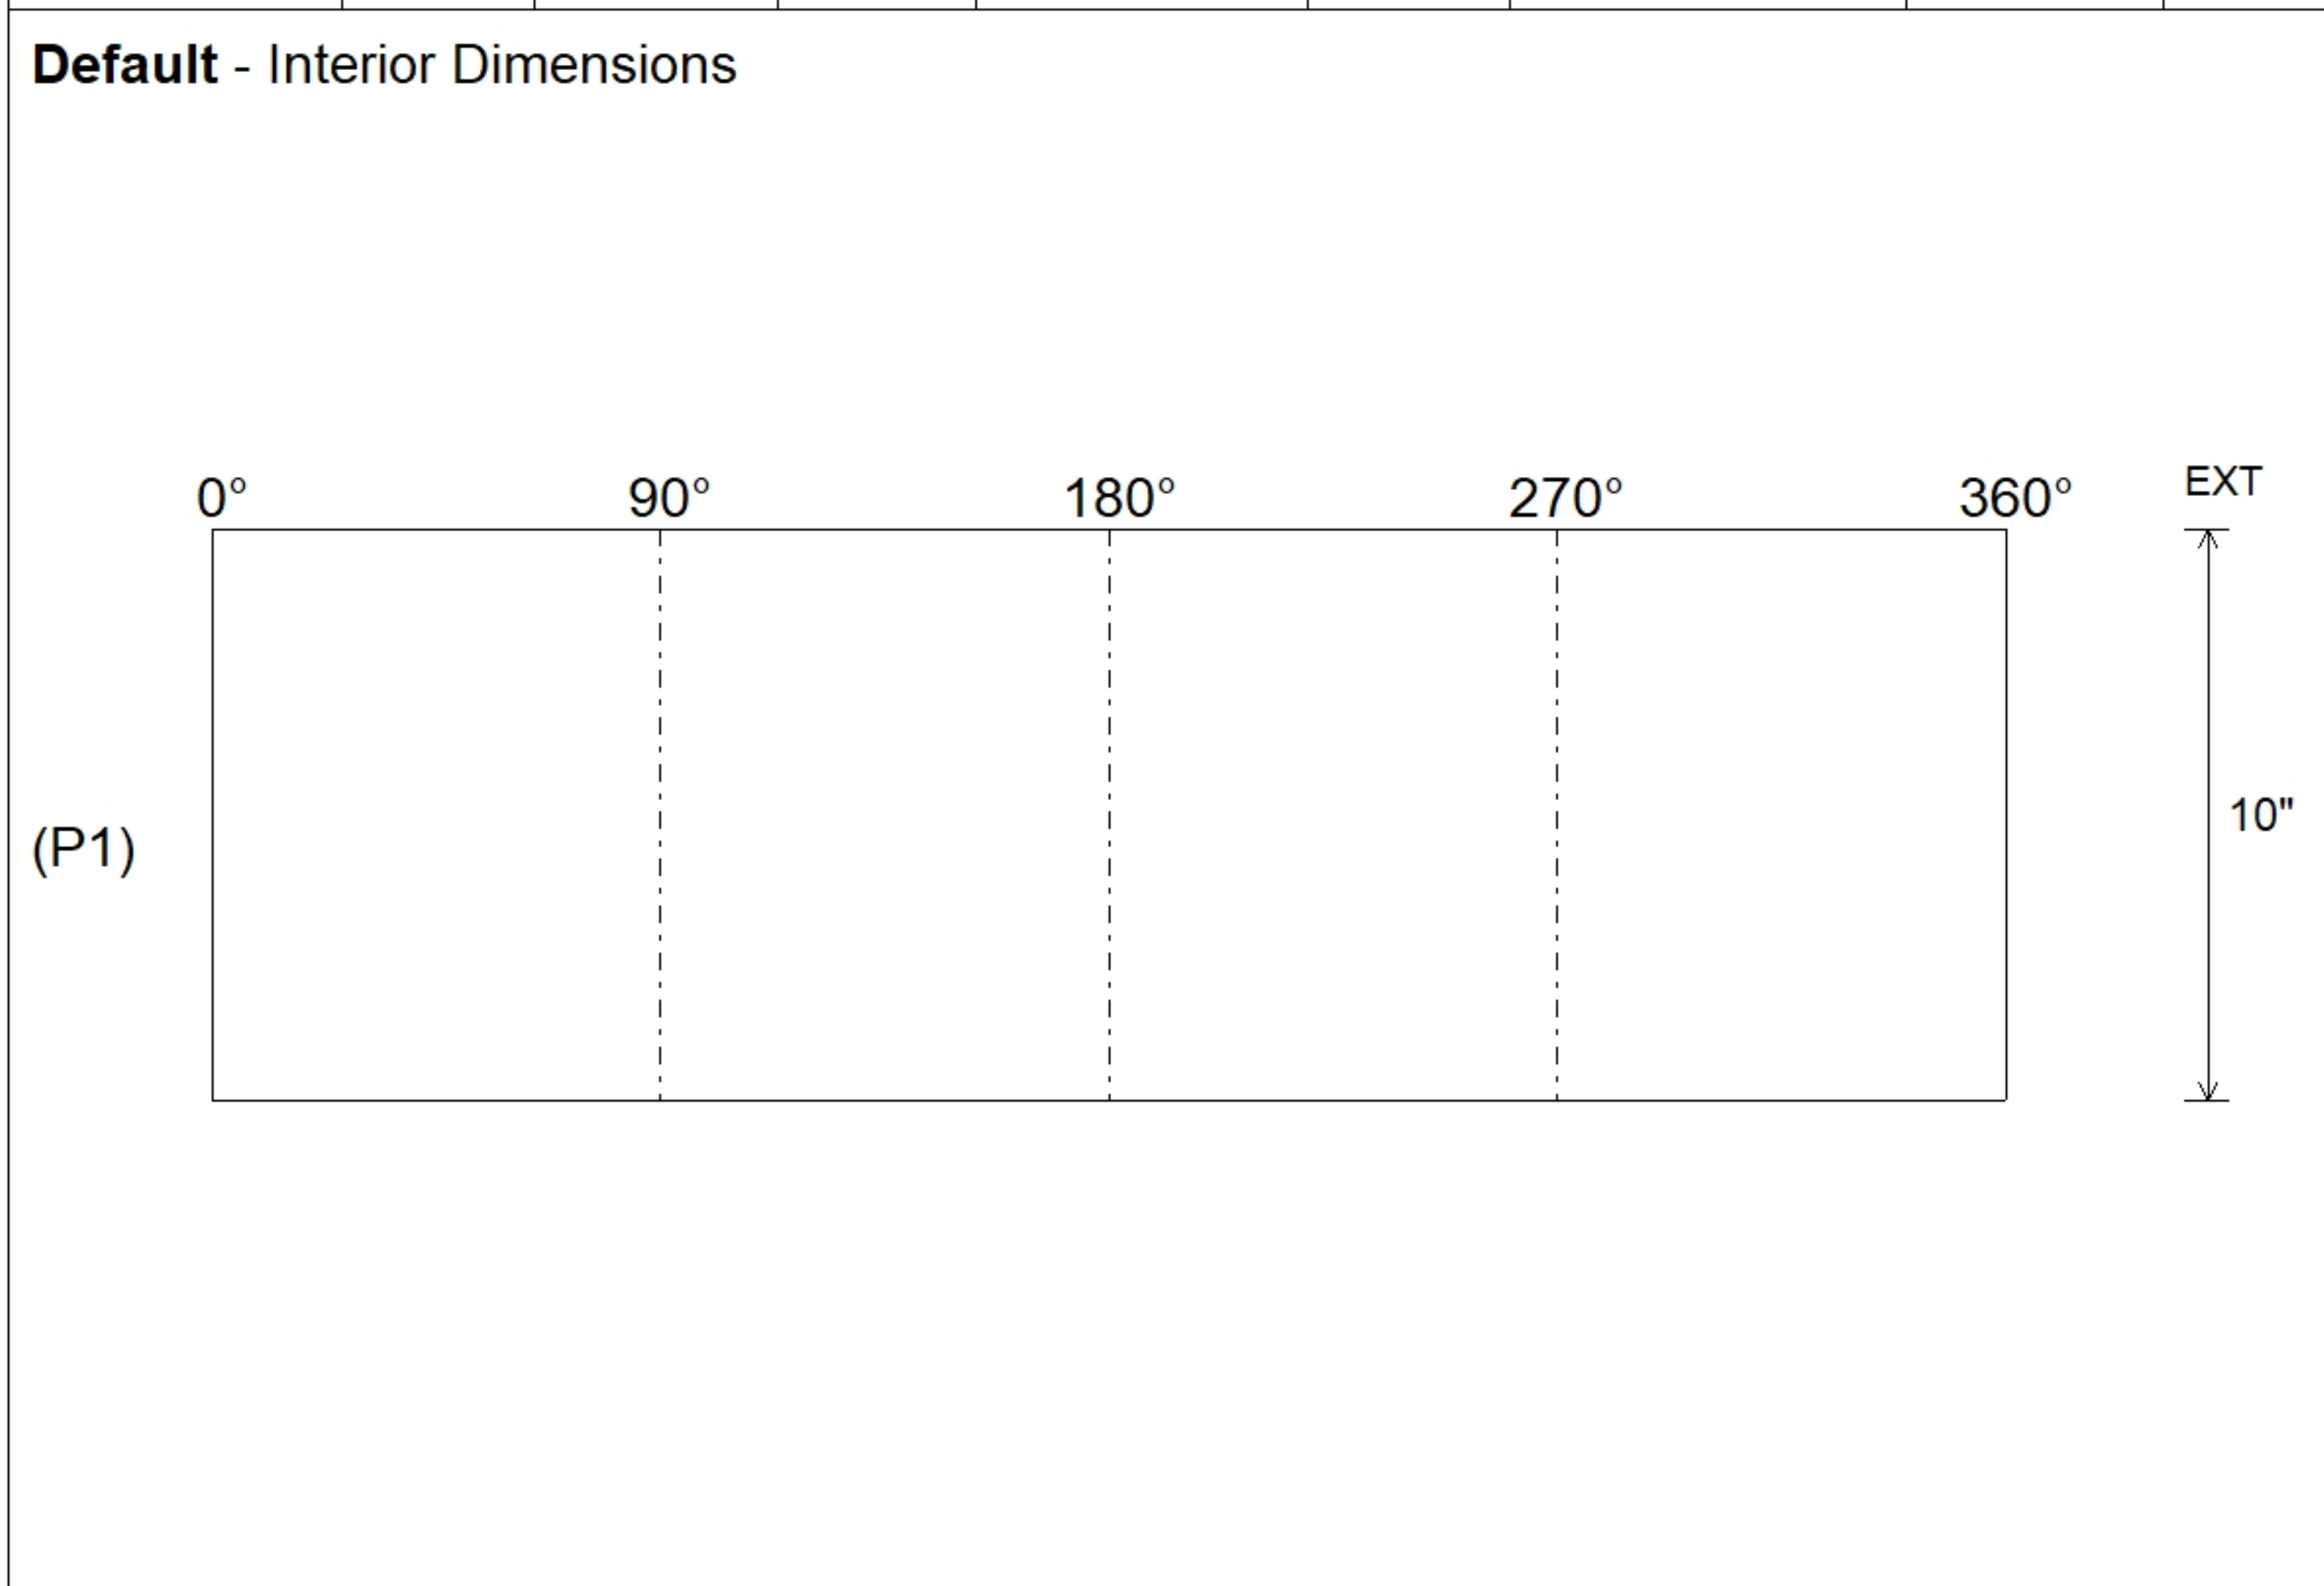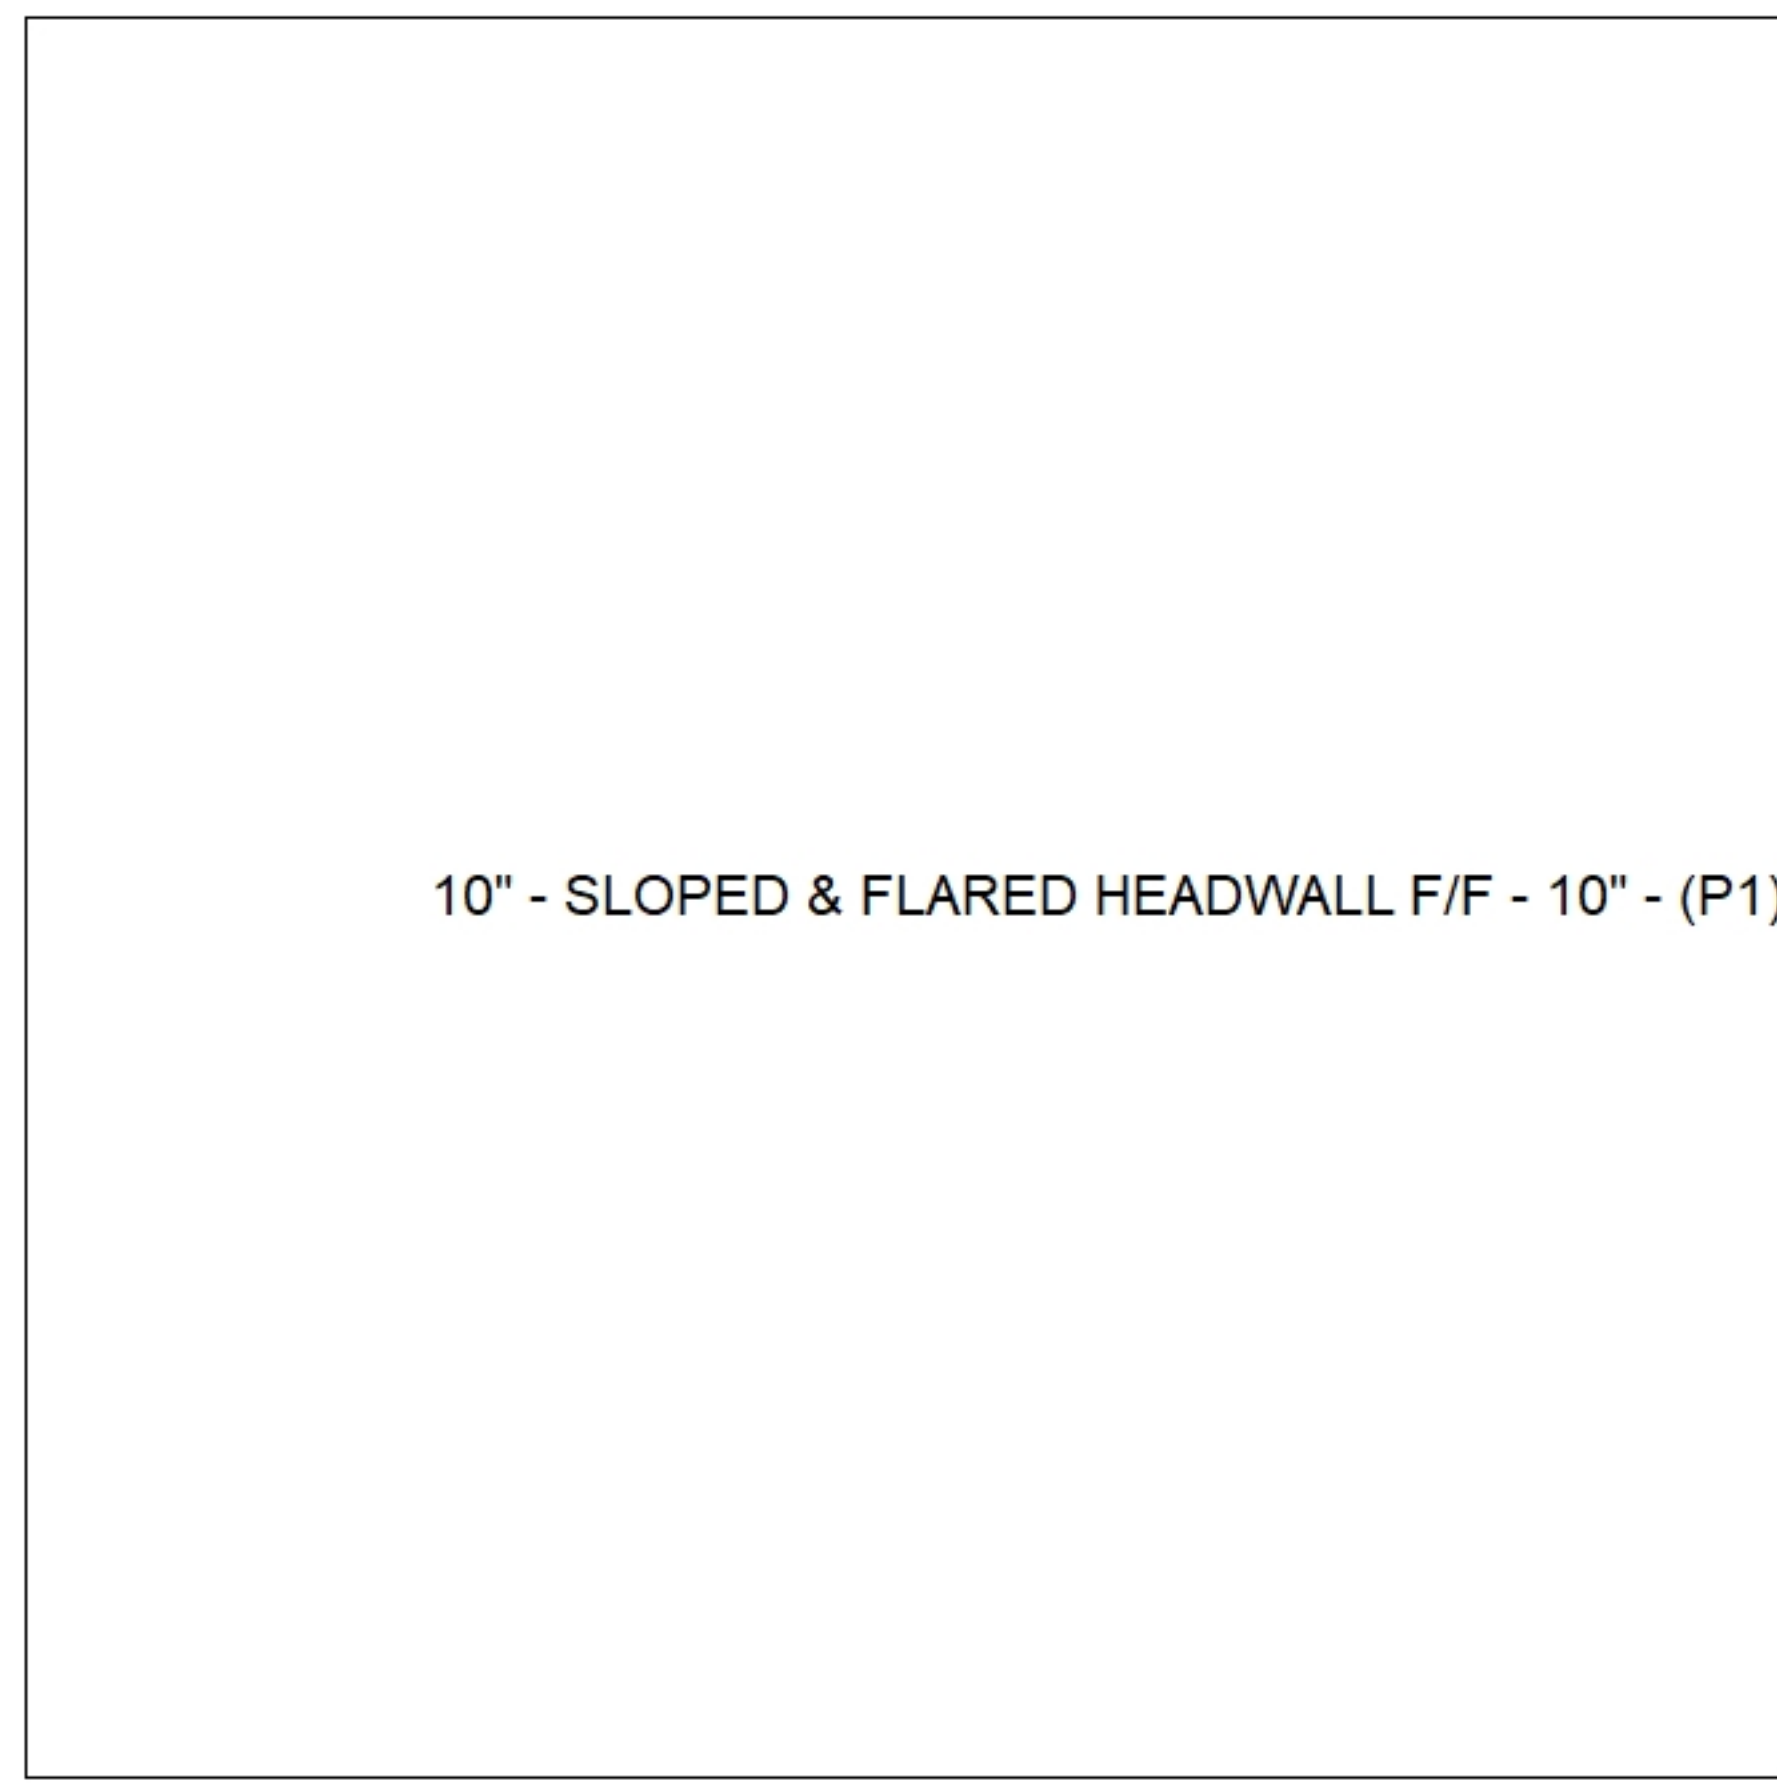

Submittal Drawing  
 2/9/2026 9:19:40 AM

SUBMITTAL  
 APPROVED BY: