

Job Name: 25-3560 Stephens Behavioral Consulting
Job Location: Shelbyville, KY
Contractor: Joda International Inc.

PC: T. Lewis
 TECH: S. Felletter
 Plant: Beaver Dam



Structure ID: **HW-7**
 Spec: HEADWALLS
 Type: HW SLOPED & FLARED
 Size: 8"

Rim: 0'
 Invert: 0'
 Rim to Invert: 0'

Sump: 8"
 Floor (Top): -0.667'
 Floor Height: 0"

Floor (Bot): -0.667'
 Overall Height: 0.667'
 Slack: 0"

Structure Notes:

STRUCTURE SUMMARY:



P1) 8" - SLOPED & FLARED HEADWALL F/F - 8"

Structure Total: 3037 lb



Position	Elev	Angle	Pipe	Pipe OD	Hole	Connector	Up ()	Ref
Rim	0'							
Reducer								
Invert 1								
Invert 2								
Invert 3								
Invert 4								
Invert 5								
Invert 6								
Invert 7								
Invert 8								

Default - Interior Dimensions

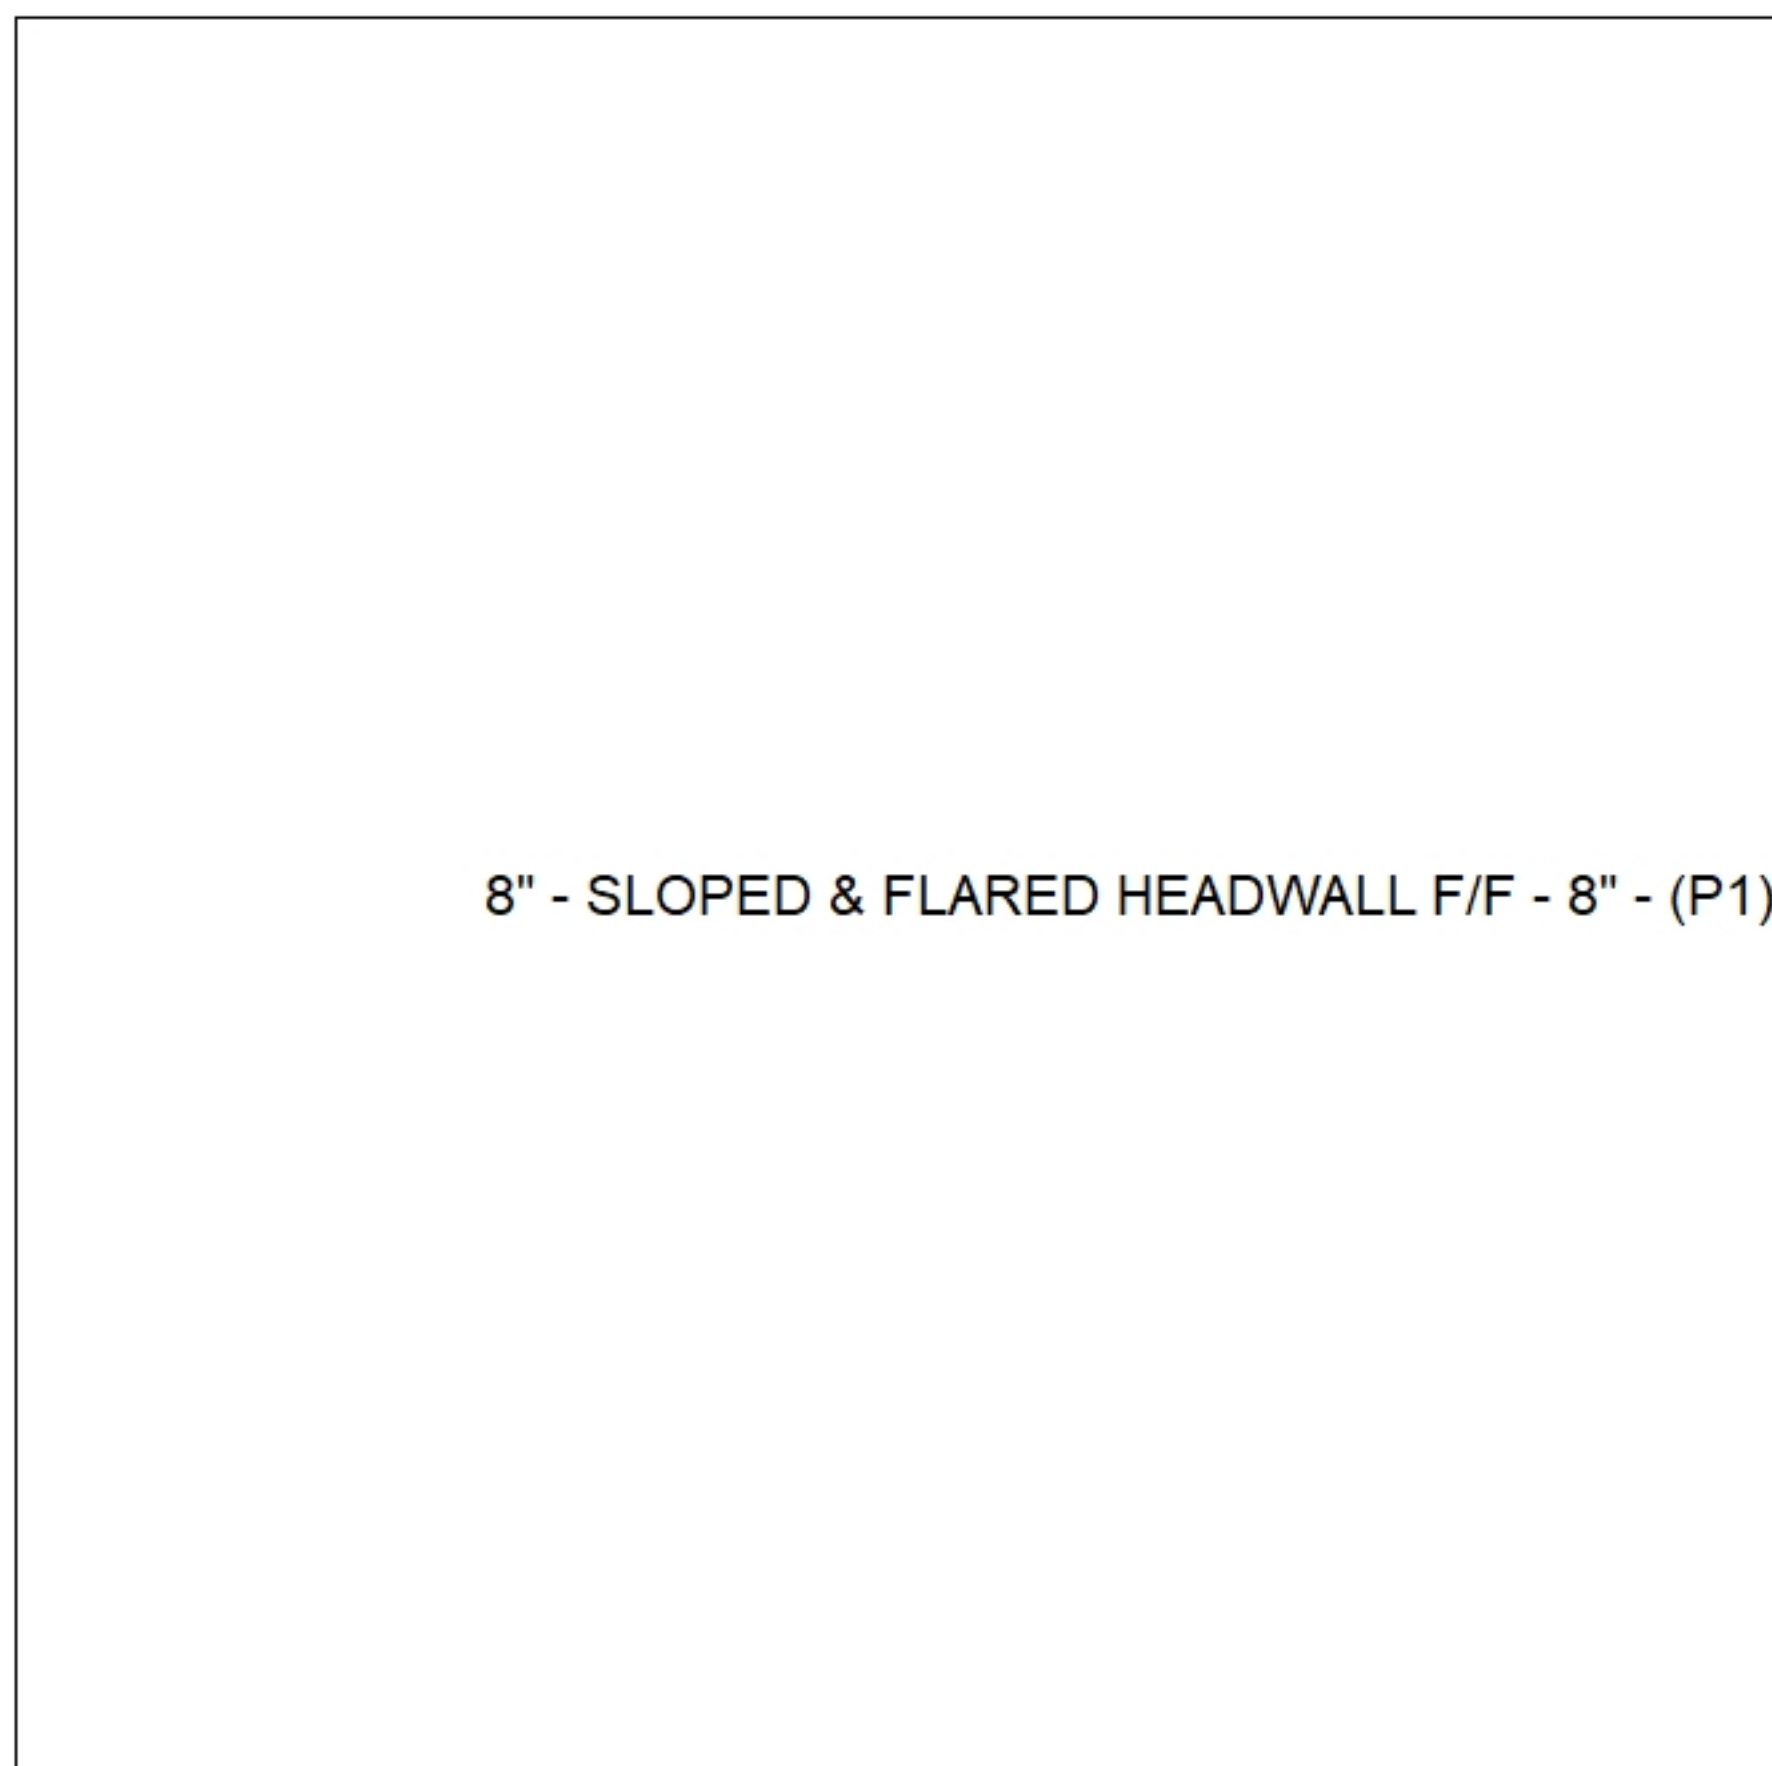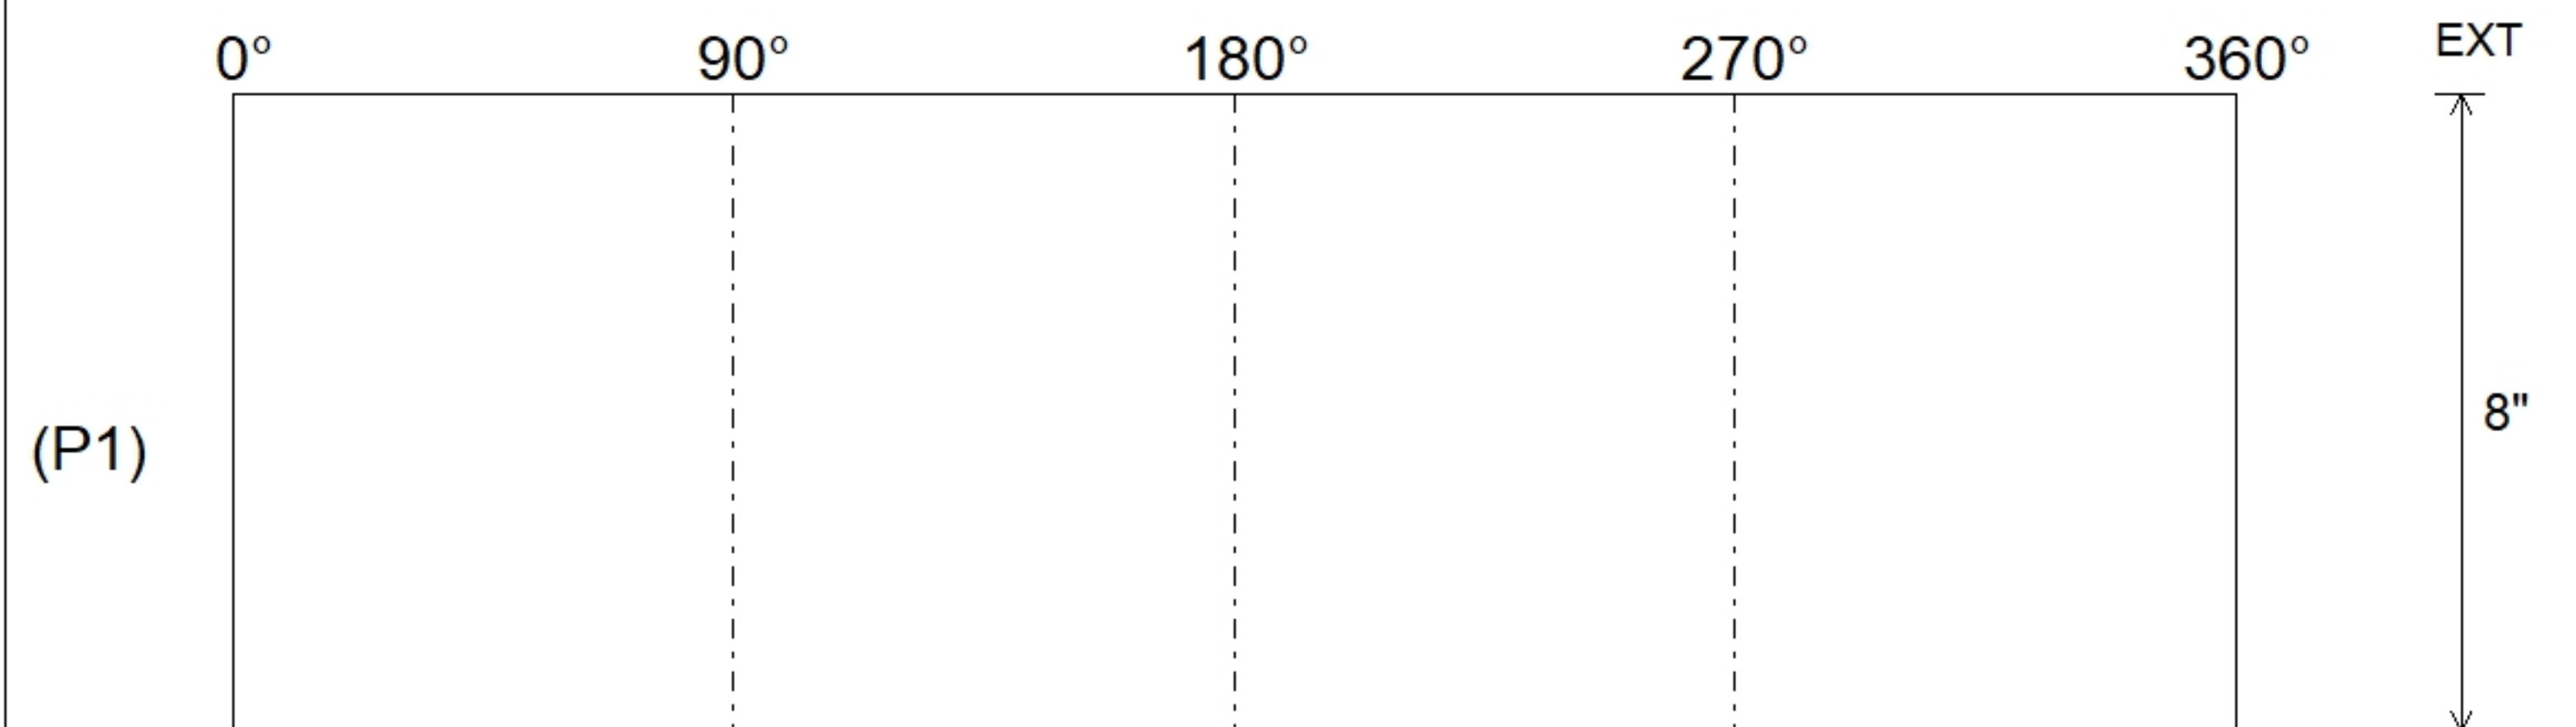

Submittal Drawing
 2/9/2026 9:19:41 AM

SUBMITTAL
 APPROVED BY: