

Job Name: 25-3560 Stephens Behavioral Consulting
Job Location: Shelbyville, KY
Contractor: Joda International Inc.

PC: T. Lewis
 TECH: S. Felletter
 Plant: Beaver Dam



Structure ID: **HW-9**
 Spec: HEADWALLS
 Type: HW SLOPED & FLARED
 Size: 12"

Rim: 0'
 Invert: 0'
 Rim to Invert: 0'

Sump: 12"
 Floor (Top): -1'
 Floor Height: 0"

Floor (Bot): -1'
 Overall Height: 1'
 Slack: 0"

Structure Notes:


STRUCTURE SUMMARY:

P1) 12" - SLOPED & FLARED HEADWALL F/F - 12"


Structure Total: 3037 lb
 3037 lb



Position	Elev	Angle	Pipe	Pipe OD	Hole	Connector	Up ()	Ref
Rim	0'							
Reducer								
Invert 1								
Invert 2								
Invert 3								
Invert 4								
Invert 5								
Invert 6								
Invert 7								
Invert 8								

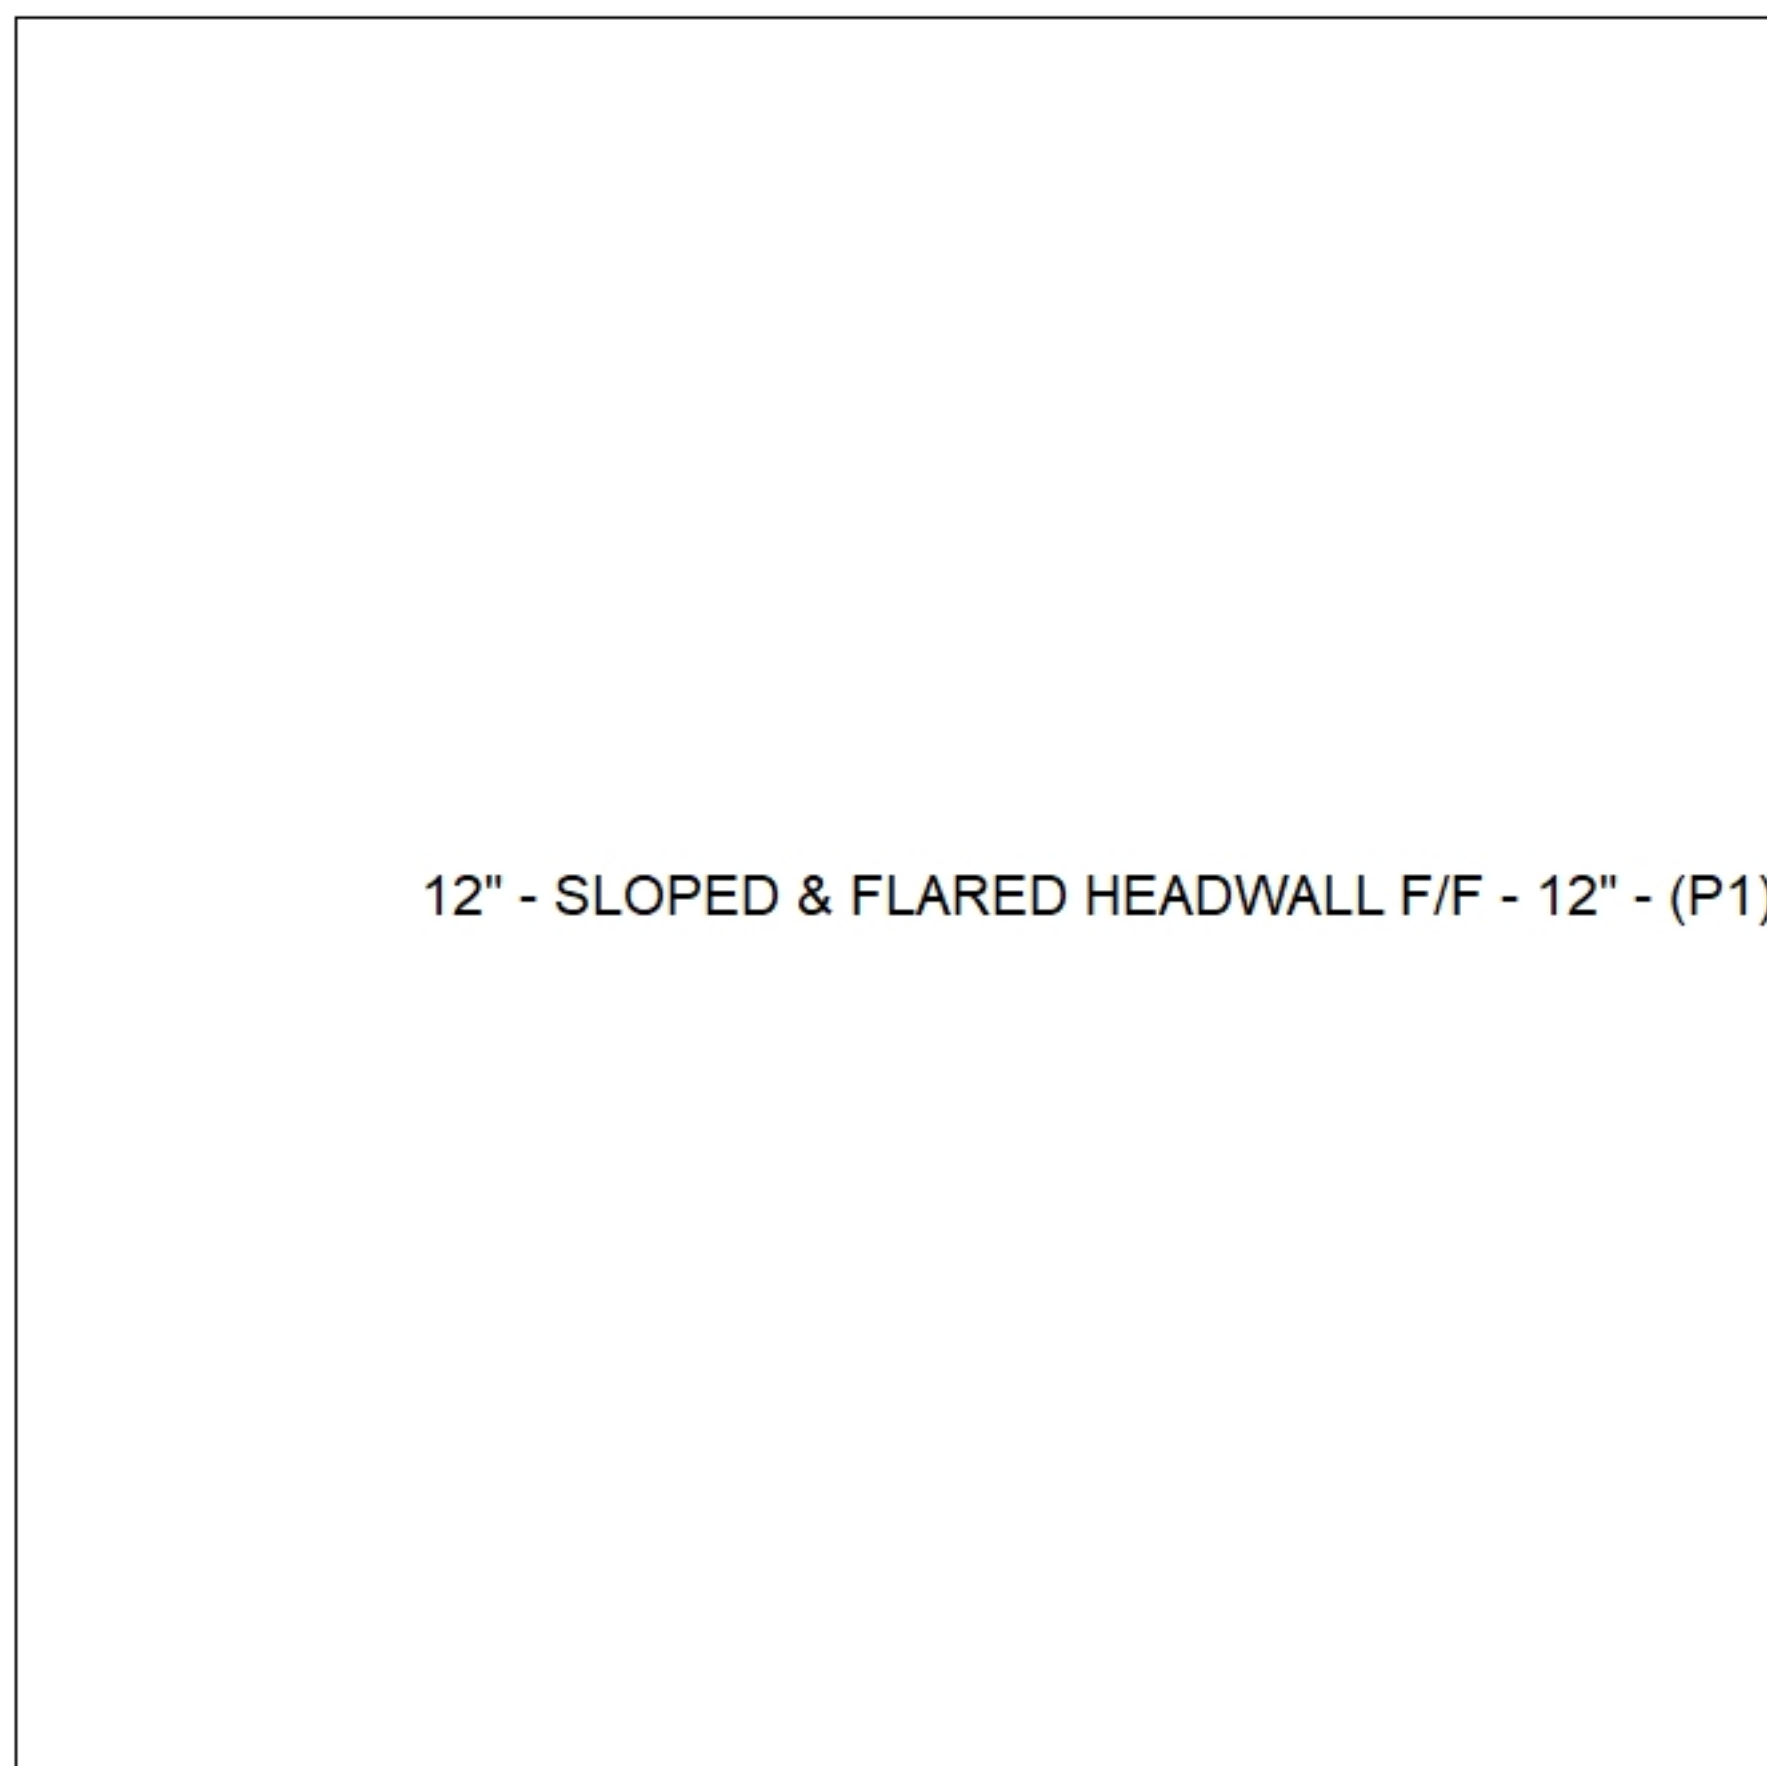

Default - Interior Dimensions

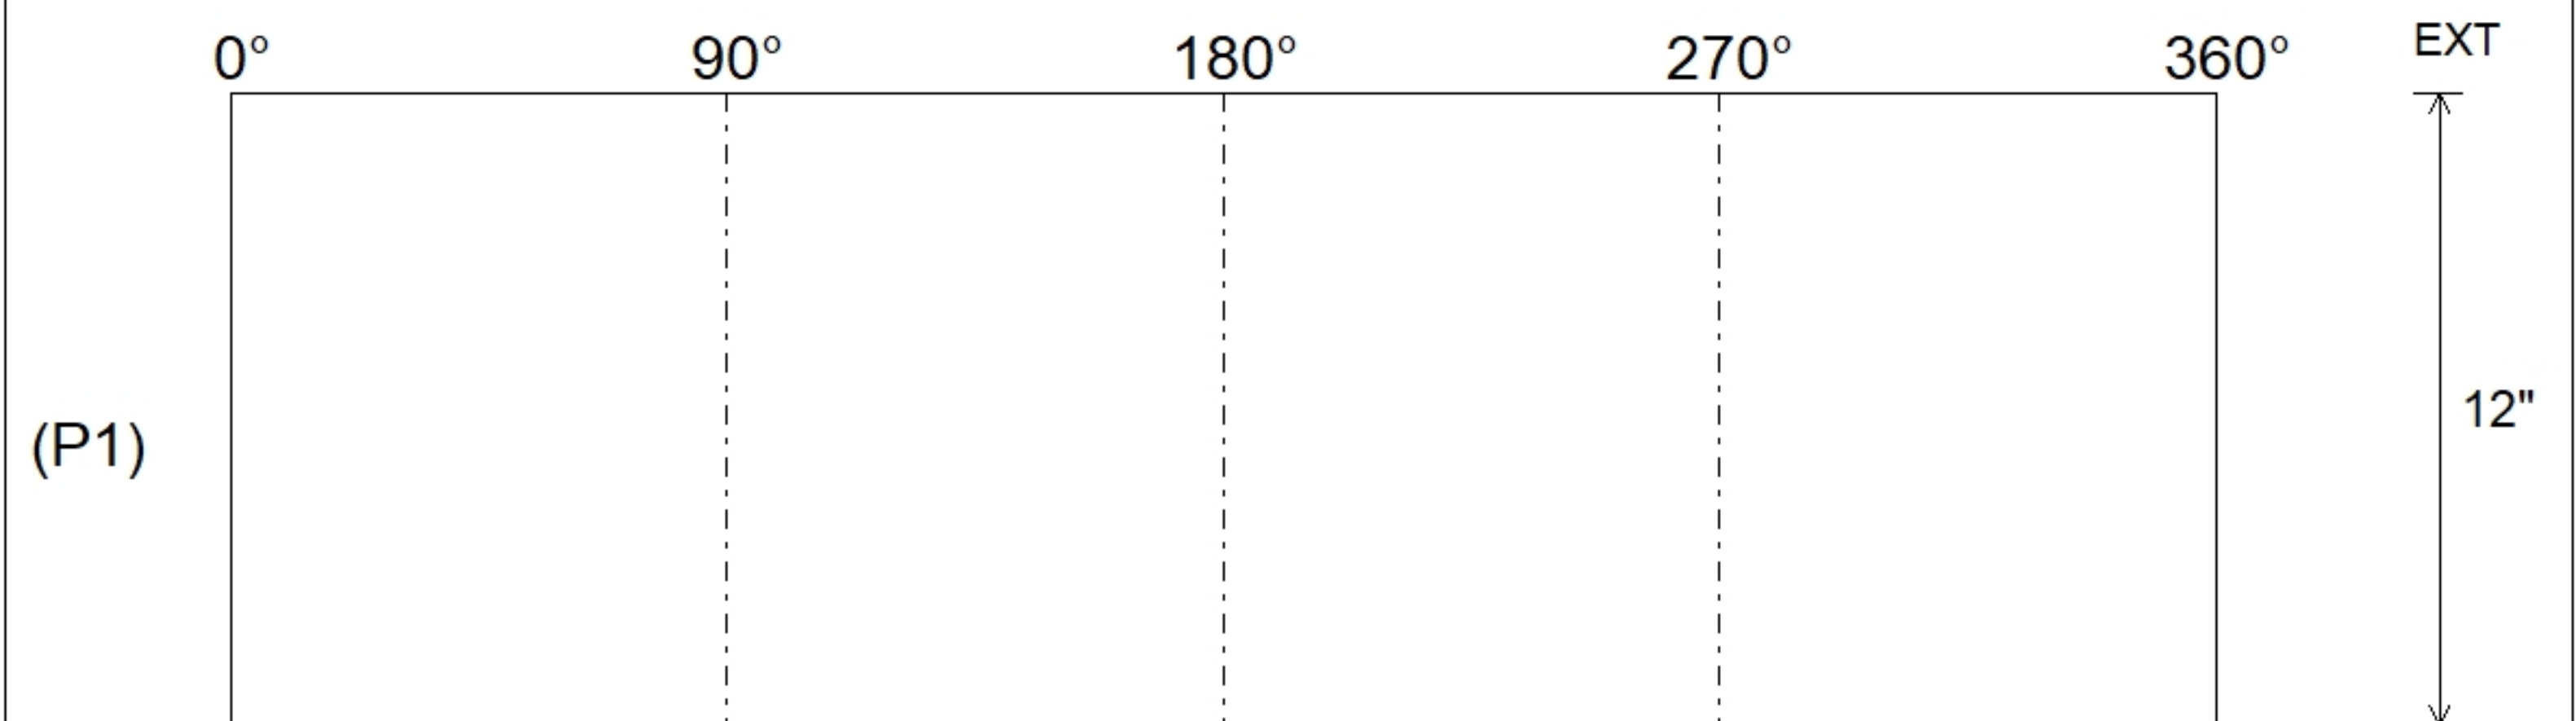

Submittal Drawing
 2/9/2026 9:19:40 AM

SUBMITTAL
 APPROVED BY: