

Job Name: 25-3657 Yorktown Subdivision
Job Location: Madisonville, KY
Contractor: Gaston Engineering

PC: Erica Bradley
 TECH: J.Horsley - A
 Plant: 100



Structure ID: **2-53657 HW1**
 Spec: HEADWALLS
 Type: HW SLOPED & FLARED
 Size: 15"

Rim: 1.75'
 Invert: 1.75'
 Rim to Invert: 0'

Sump: 21"
 Floor (Top): 0'
 Floor Height: 0"



Floor (Bot): 0'
 Overall Height: 1.25'
 Slack: 6"

Structure Notes:

STRUCTURE SUMMARY:
 P1) 15" - SLOPED & FLARED HEADWALL F/F - 15" 3037 lb
Structure Total: 3037 lb



Position	Elev	Angle	Pipe	Pipe OD	Hole	Connector	Up ()	Ref
Rim	1.75'							
Reducer								
Invert 1								
Invert 2								
Invert 3								
Invert 4								
Invert 5								
Invert 6								
Invert 7								
Invert 8								

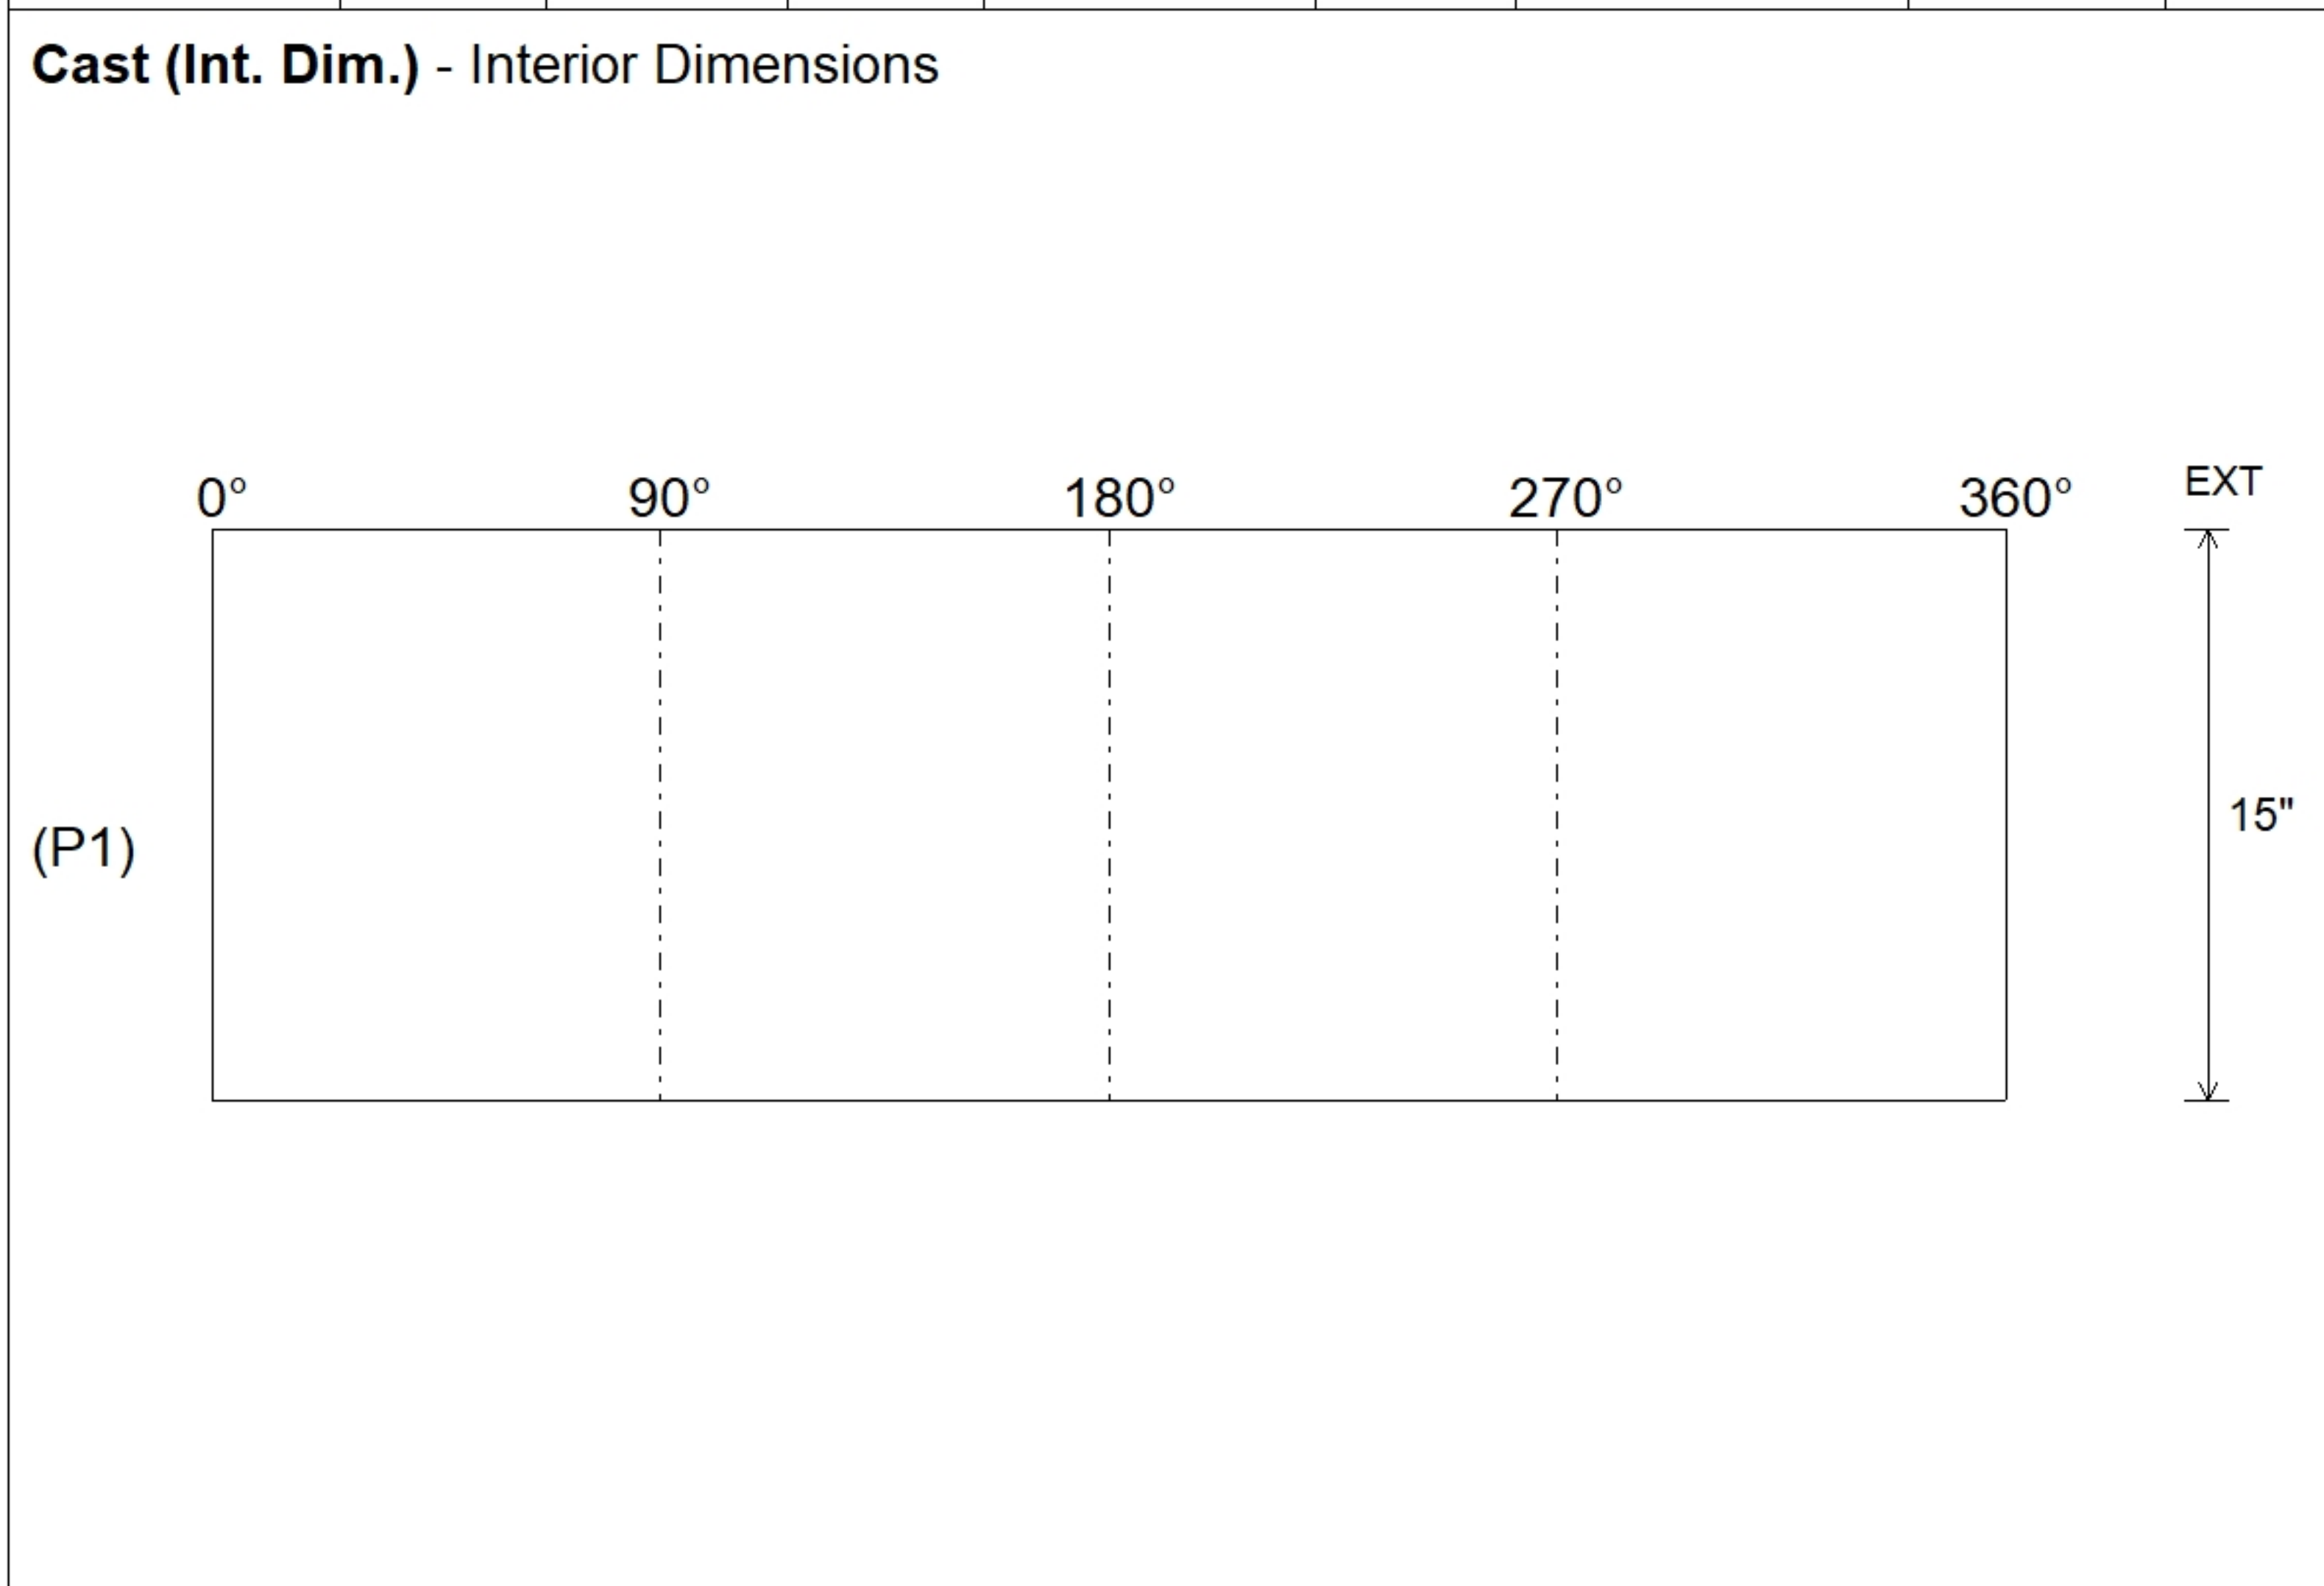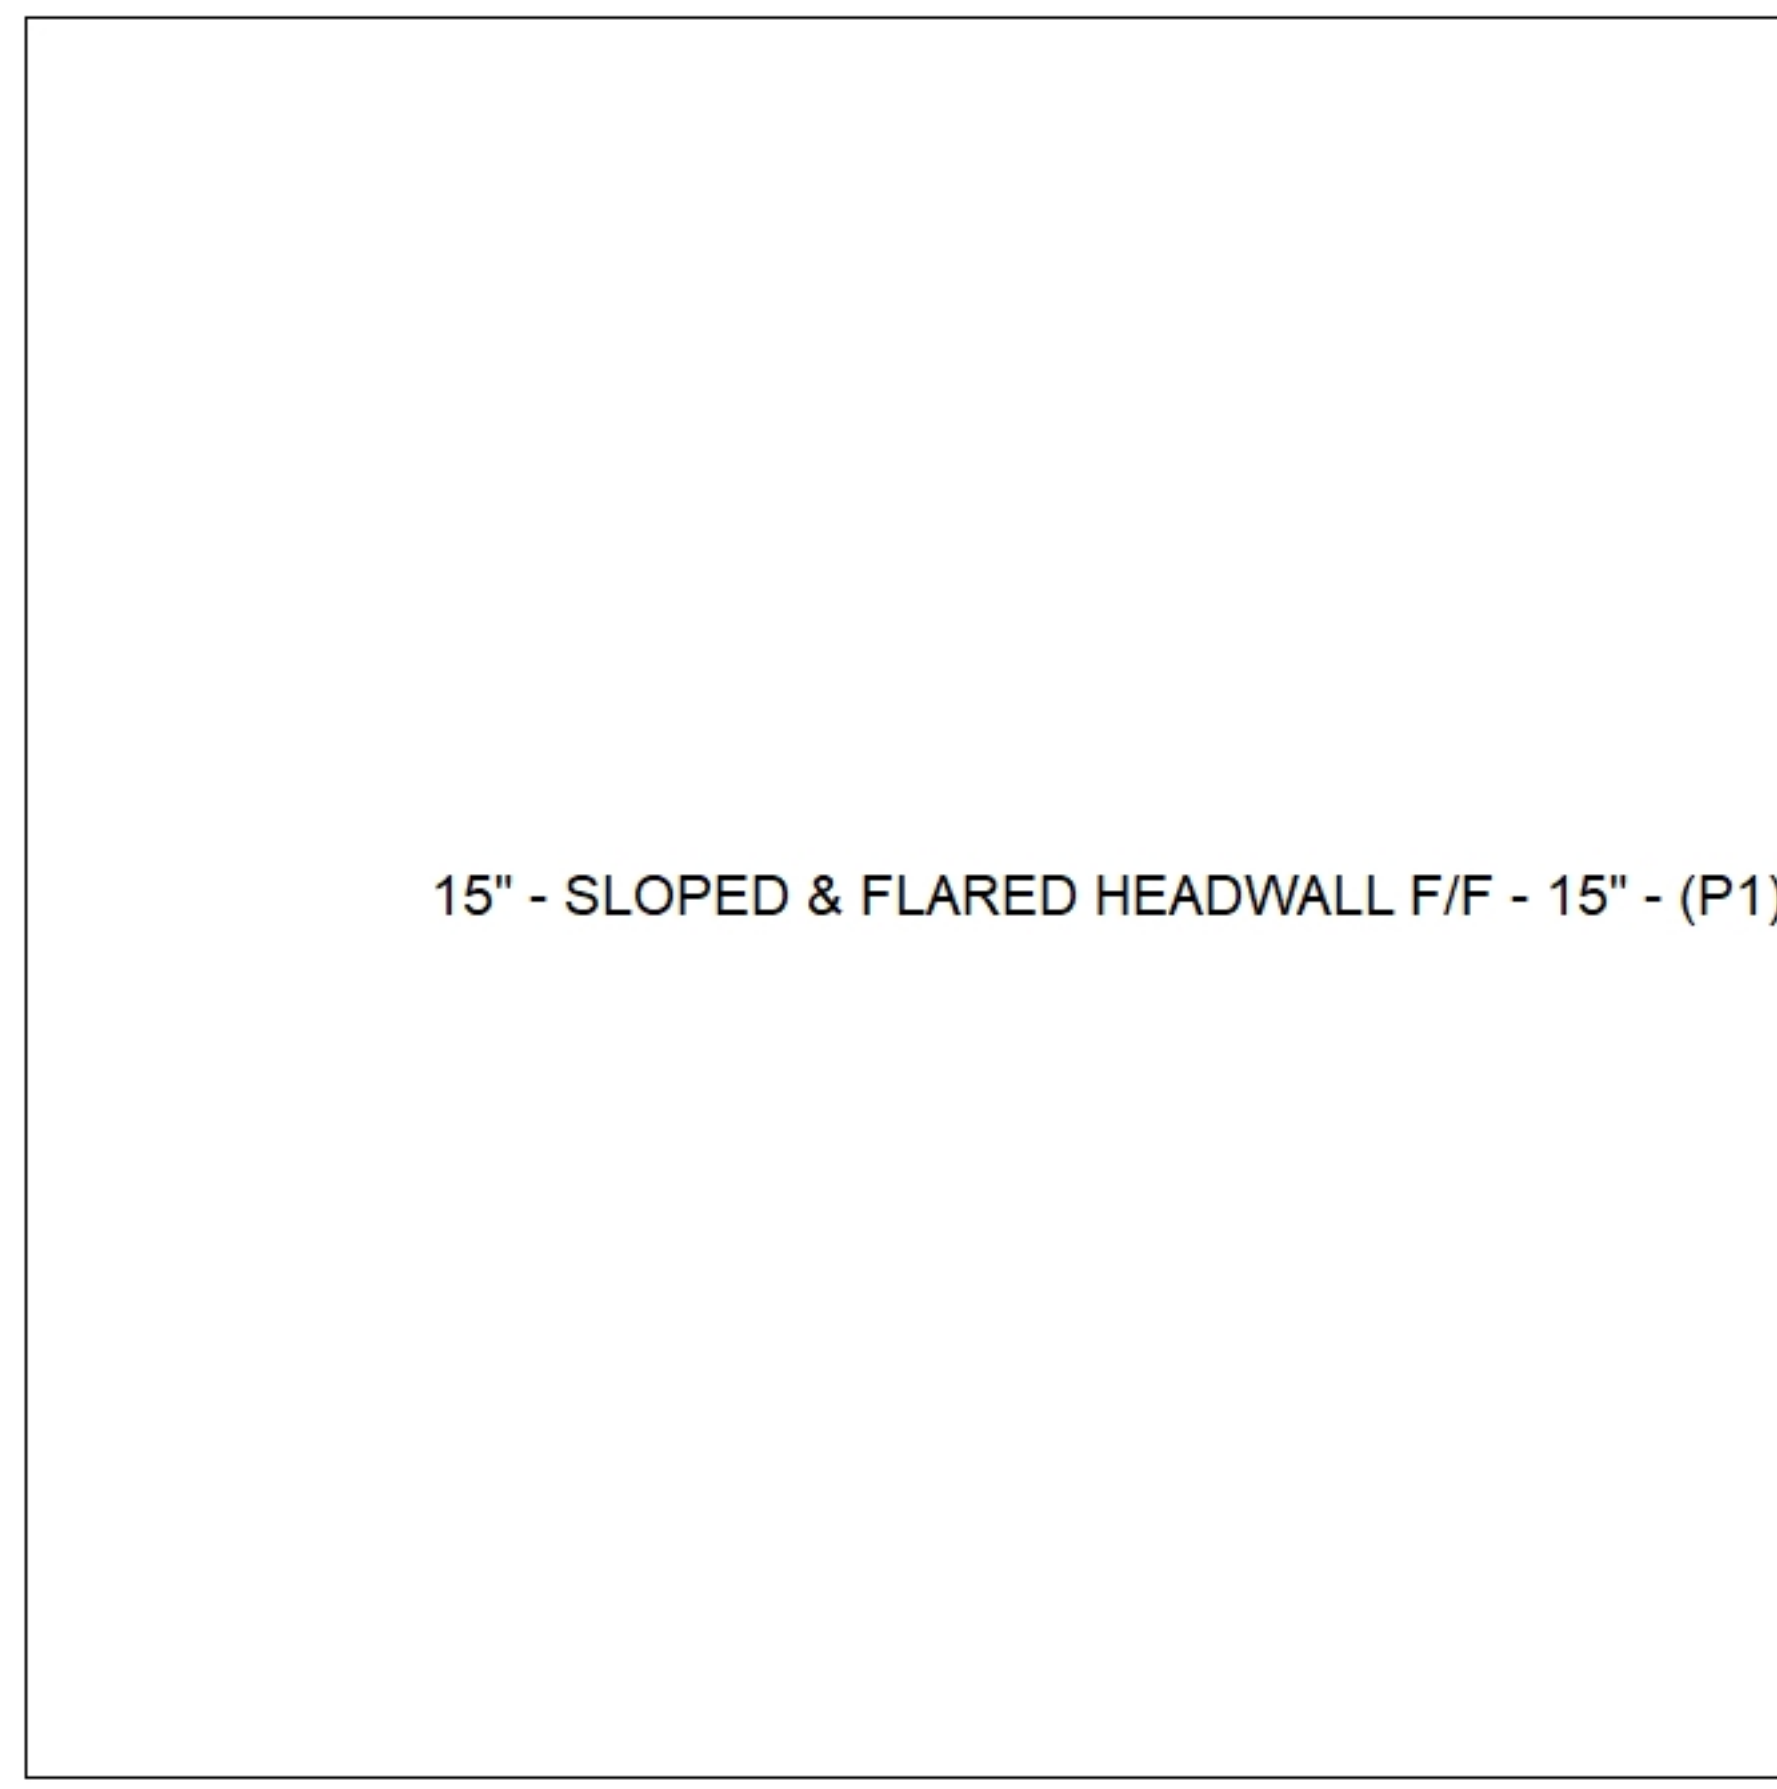

Submittal Drawing
 11/18/2025 3:14:09 PM

SUBMITTAL
 APPROVED BY: