
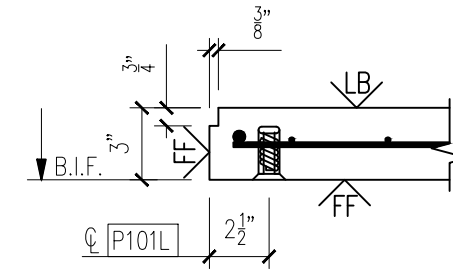
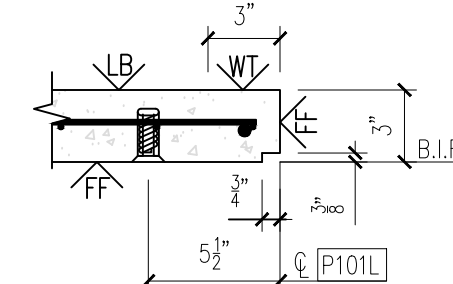
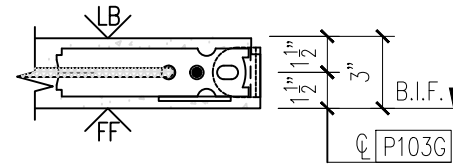
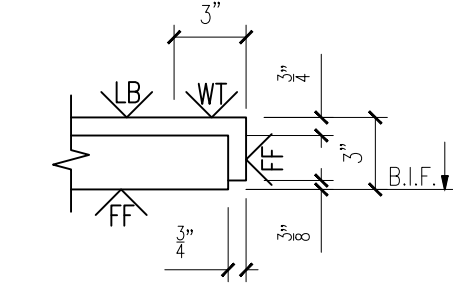
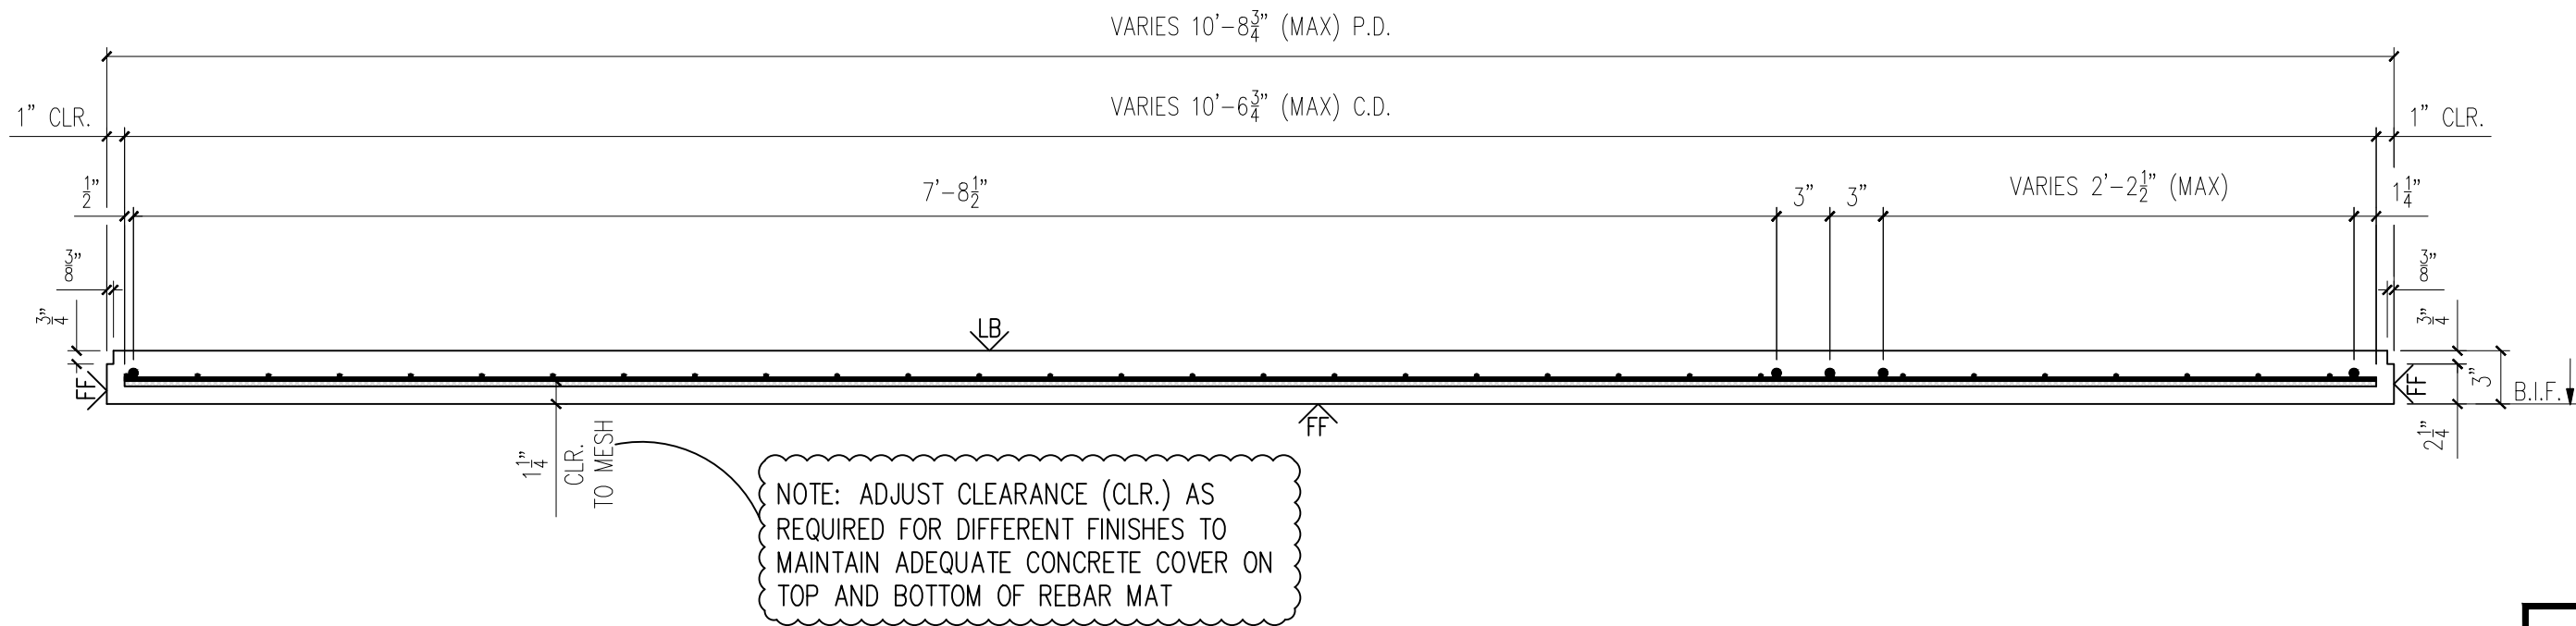


25-4460
Olin Chemical Building
ID - CVW
FRONT WALL - BFRG-12
Weight - 2,585 LBS Each
1 Required

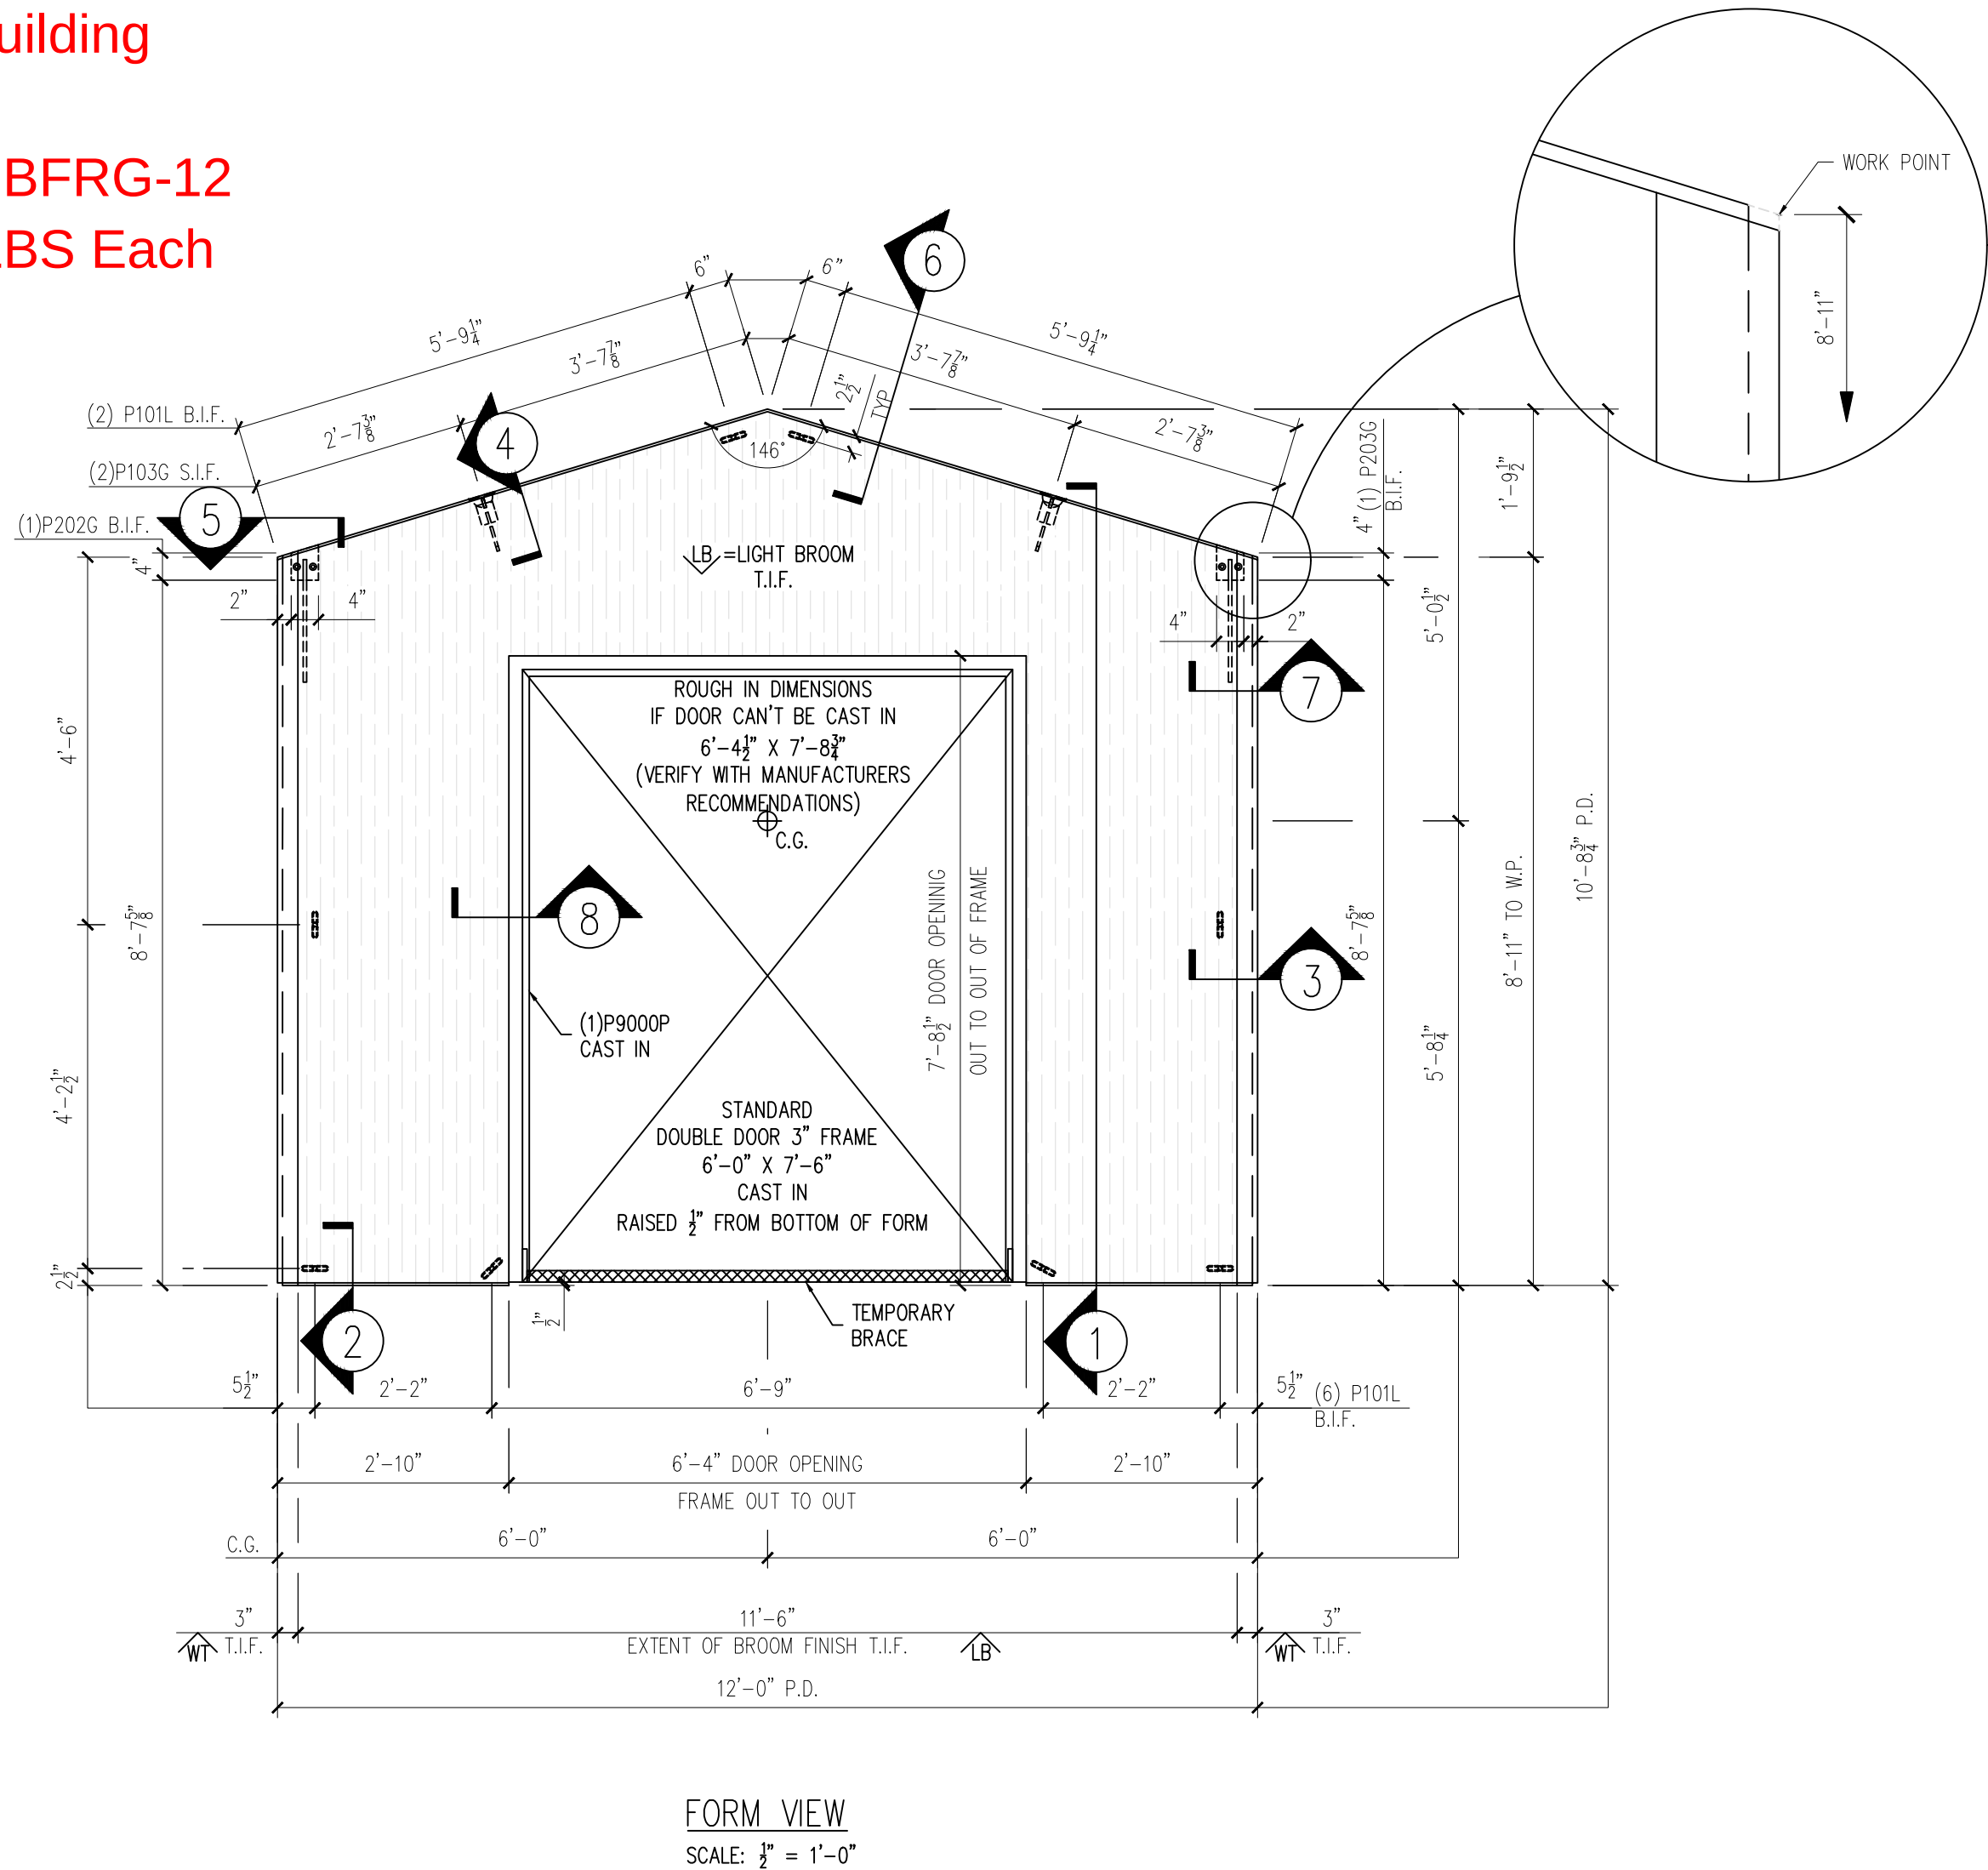

MESSAGE CENTER

1. REFER TO DETAILS AND SECTION FOR REINFORCEMENT PLACEMENT





2. SHOP TICKET SHOWS EXTERIOR FINISH CAST FACE UP

CHECKED BY: DATE:

APPROVED BY: DATE:

BILL OF MATERIALS		
MARK #	DESCRIPTION	QTY.
P101L	3/8" X 1 1/2" F-63 FLARED THIN SLAB COIL INSERT (ELECTROPLATED)	8
P202G	4" X 5" X 3/8" W/(2) 3/8" X 1 1/2" H.A.S. W/ 1'-4" BENT REBAR (GALV.)	1
P103G	2 TON TECH ERECTION ANCHOR (GALV.)	2
P9000P	DOUBLE DOOR 3" FRAME 6'-0" X 7'-6"	1
P203G	4" X 5" X 3/8" W/(2) 3/8" X 1 1/2" H.A.S. W/ 1'-4" BENT REBAR (GALV.)	1

HANDLING INSTRUCTIONS

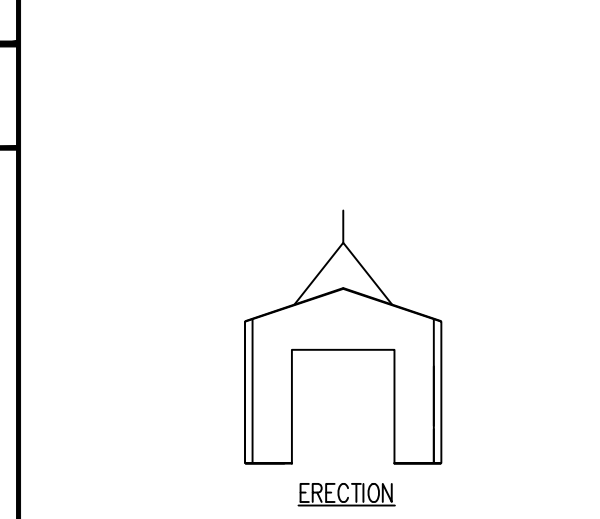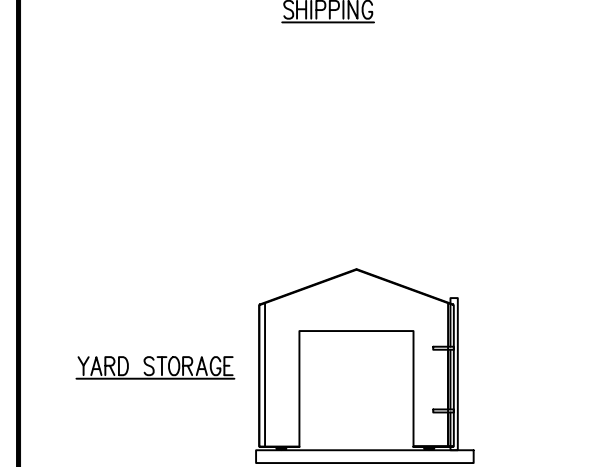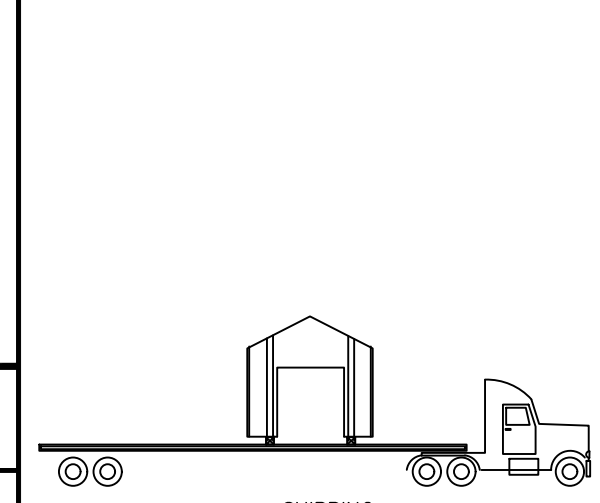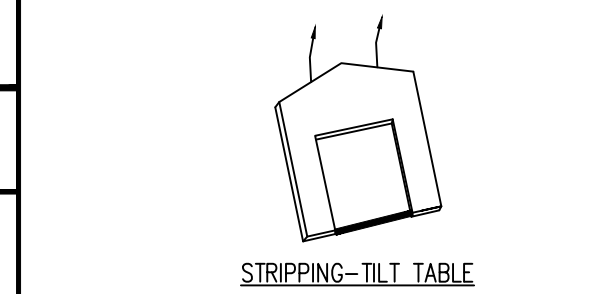

CONCRETE INSTRUCTIONS		
CONCRETE RELEASE @ 2,500 P.S.I.		
CONCRETE @ 28 DAYS: 5,000 P.S.I.		

CONCRETE MIXES		
CONCRETE - GRAY	VOLUME = 0.63	C.Y.
CONCRETE - MIX 1	VOLUME = -	C.Y.
CONCRETE - MIX 2	VOLUME = -	C.Y.
SOFT SOUND	VOLUME = -	C.Y.
TOTALS	VOLUME = 0.63	C.Y.

WEIGHT: 2,585 LBS.

FINISHING INSTRUCTIONS

LB = LIGHT BROOM FINISH

FF = FORM FINISH

WT = WET TROWEL FINISH

L = 10'-8 3/4" SQ.FT.(T.I.F.) = 68.86

W = 12'-0" SQ.FT.(T.I.F.) = -

D = 3" SQ.FT.(T.I.F.) = -

CONTROL NUMBERS:

PRODUCT	SALES ORDER NUMBER
BUILDING	STANDARD
SHEET NUMBER	NUMBER REQUIRED
1 OF 2	1

EASI-SET® WORLDWIDE

5119 Catlett Rd. • Midland, VA 22728 • info@EasiSet.com

www.EasiSet.com • 800-547-4045 • Fax 540-439-2541

REV	INI.	DESCRIPTION	DATE
1	-		-
2	-		-
3	-		-
4	-		-
5	-		-


PROJECT: 10'-0" x 12'-0" x 9'-0"

EASI - SET CABLED BUILDING


CONTRACTOR:

SCALE NTS
DRAWN BY FTL
CHECK BY WCR
ISSUE DATE 06.12.26
PIECE MARK BFRG-12


25-4460
Olin Chemical Building
ID - CVW
FRONT WALL - BFRG-12
Weight - 2,585 LBS Each
1 Required

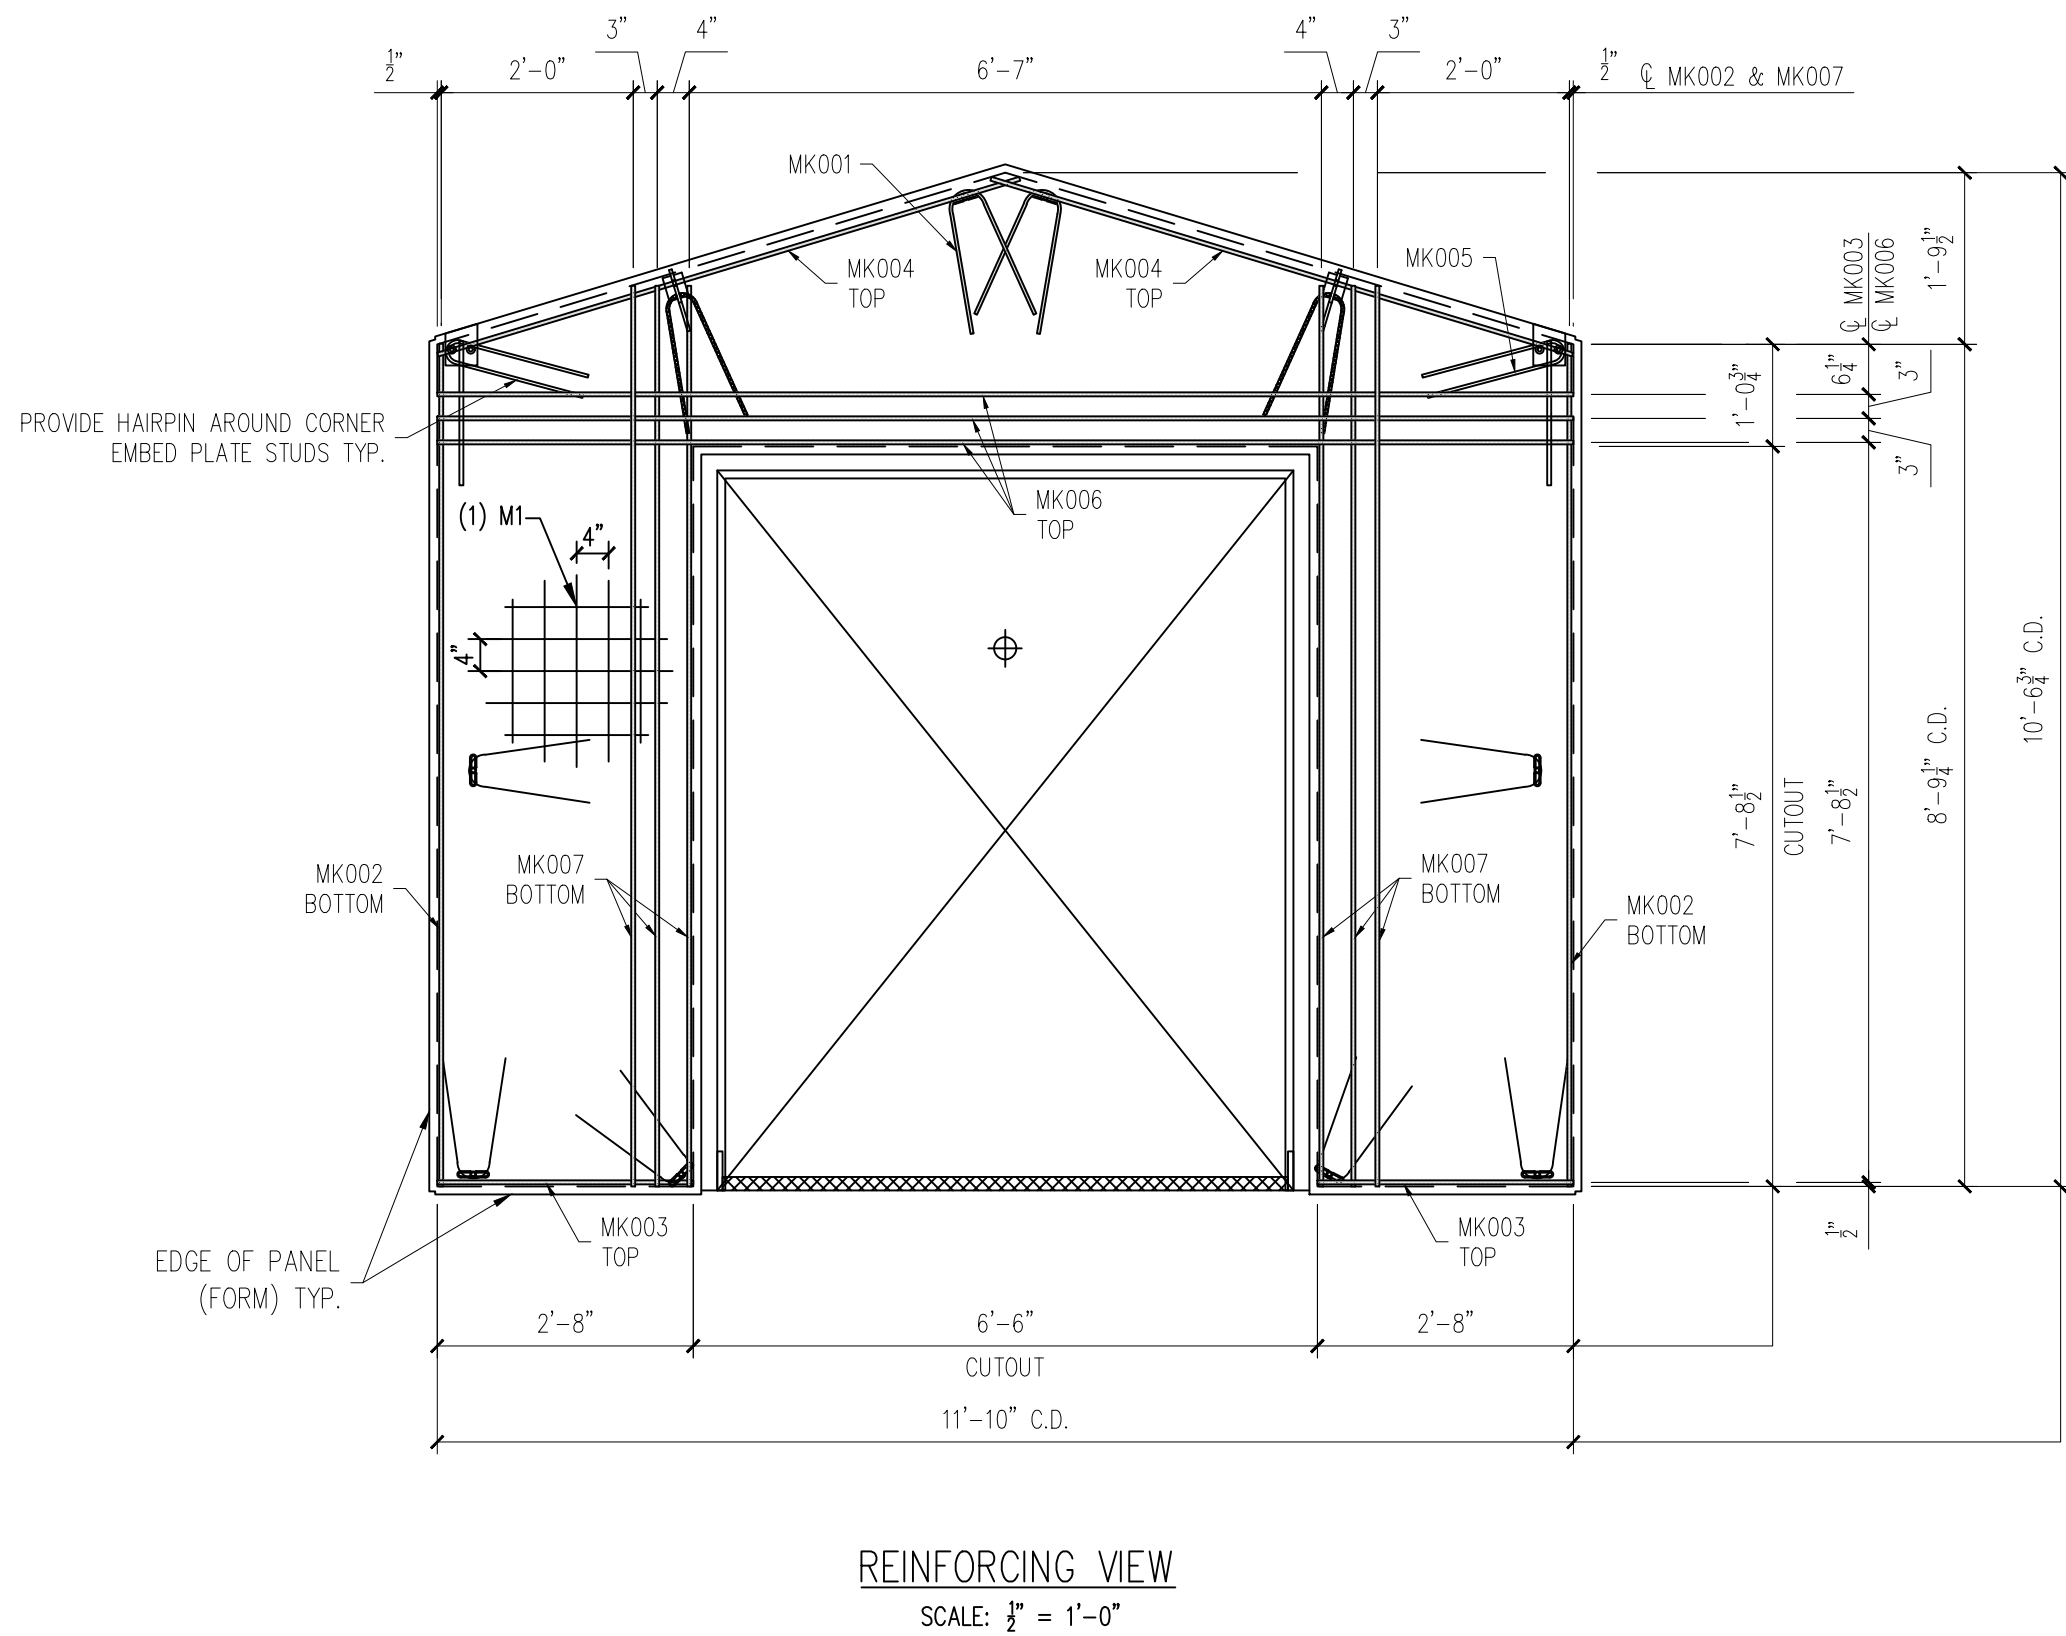


REINFORCING VIEW
SCALE: 1/2" = 1'-0"

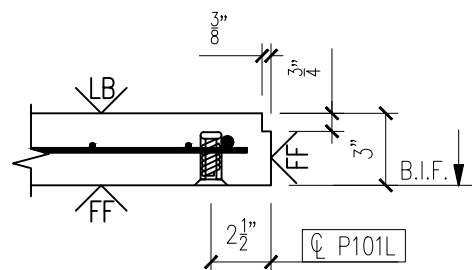

6

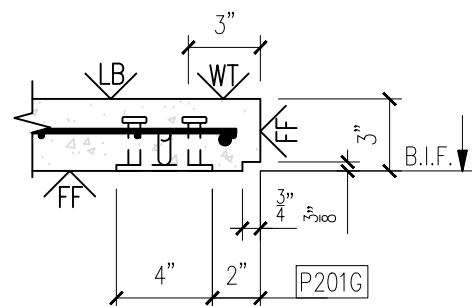

7

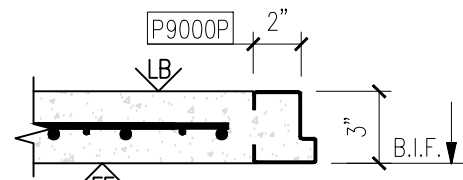

8

MESSAGE CENTER

1. REFER TO DETAILS AND SECTION FOR REINFORCEMENT PLACEMENT
2. SUPPLEMENTAL STEEL FOR STRIPPING AND HANDLING MAY BE ADDED AS REQUIRED.

CHECKED BY: DATE:
APPROVED BY: DATE:

NOTE:
1. CONSTRUCT REBAR-MESH CAGE ACCORDING TO THE DRAWINGS. SECURE LIFTING APPARATUS TO FORM AND ADD PROPER REINFORCEMENT. PLACE REBAR-MESH CAGE AND HAIRPINS AT INSERTS WITH PROPER CLEARANCES (PER DRAWINGS).

PRODUCT	SALES ORDER NUMBER
BUILDING	STANDARD
SHEET NUMBER	NUMBER REQUIRED
2 OF 2	1

REINFORCING SCHEDULE		
MARK #	DESCRIPTION	QTY
MK001	#3 X 3'-0"	10
MK002	#3 X 8'-9 3/4"	2
MK003	#3 X 2'-8"	2
MK004	#3 X 6'-4"	2
MK005	#3 X 3'-1"	2
MK006	#3 X 11'-10"	3
MK007	#3 X 9'-4 1/2"	6

MESH SCHEDULE		
MARK #	DESCRIPTION	QTY
M1	W4XW4 4"X4" WWF 11'-10" X 10'-6 3/4"	1

REV	INI.	1	2	3	4
DATE	-	-	-	-	-
DESCRIPTION	-	-	-	-	-

PROJECT: 10'-0" x 12'-0" x 9'-0"
EASI - SET CABLED BUILDING
CONTRACTOR: -

SCALE
NTS
DRAWN BY
FTL
CHECK BY
WCR
ISSUE DATE
06.12.26
PIECE MARK
BFRG-12

EASI-SET® WORLDWIDE
5119 Catlett Rd. • Midland, VA 22728 • info@EasiSet.com
www.EasiSet.com • 800-547-4045 • Fax 540-439-2541