




Contractor: Kauffeld Brothers Construction

Plant: 100



Slack: 0.54"

Structure Total:	8303 lb
------------------	---------

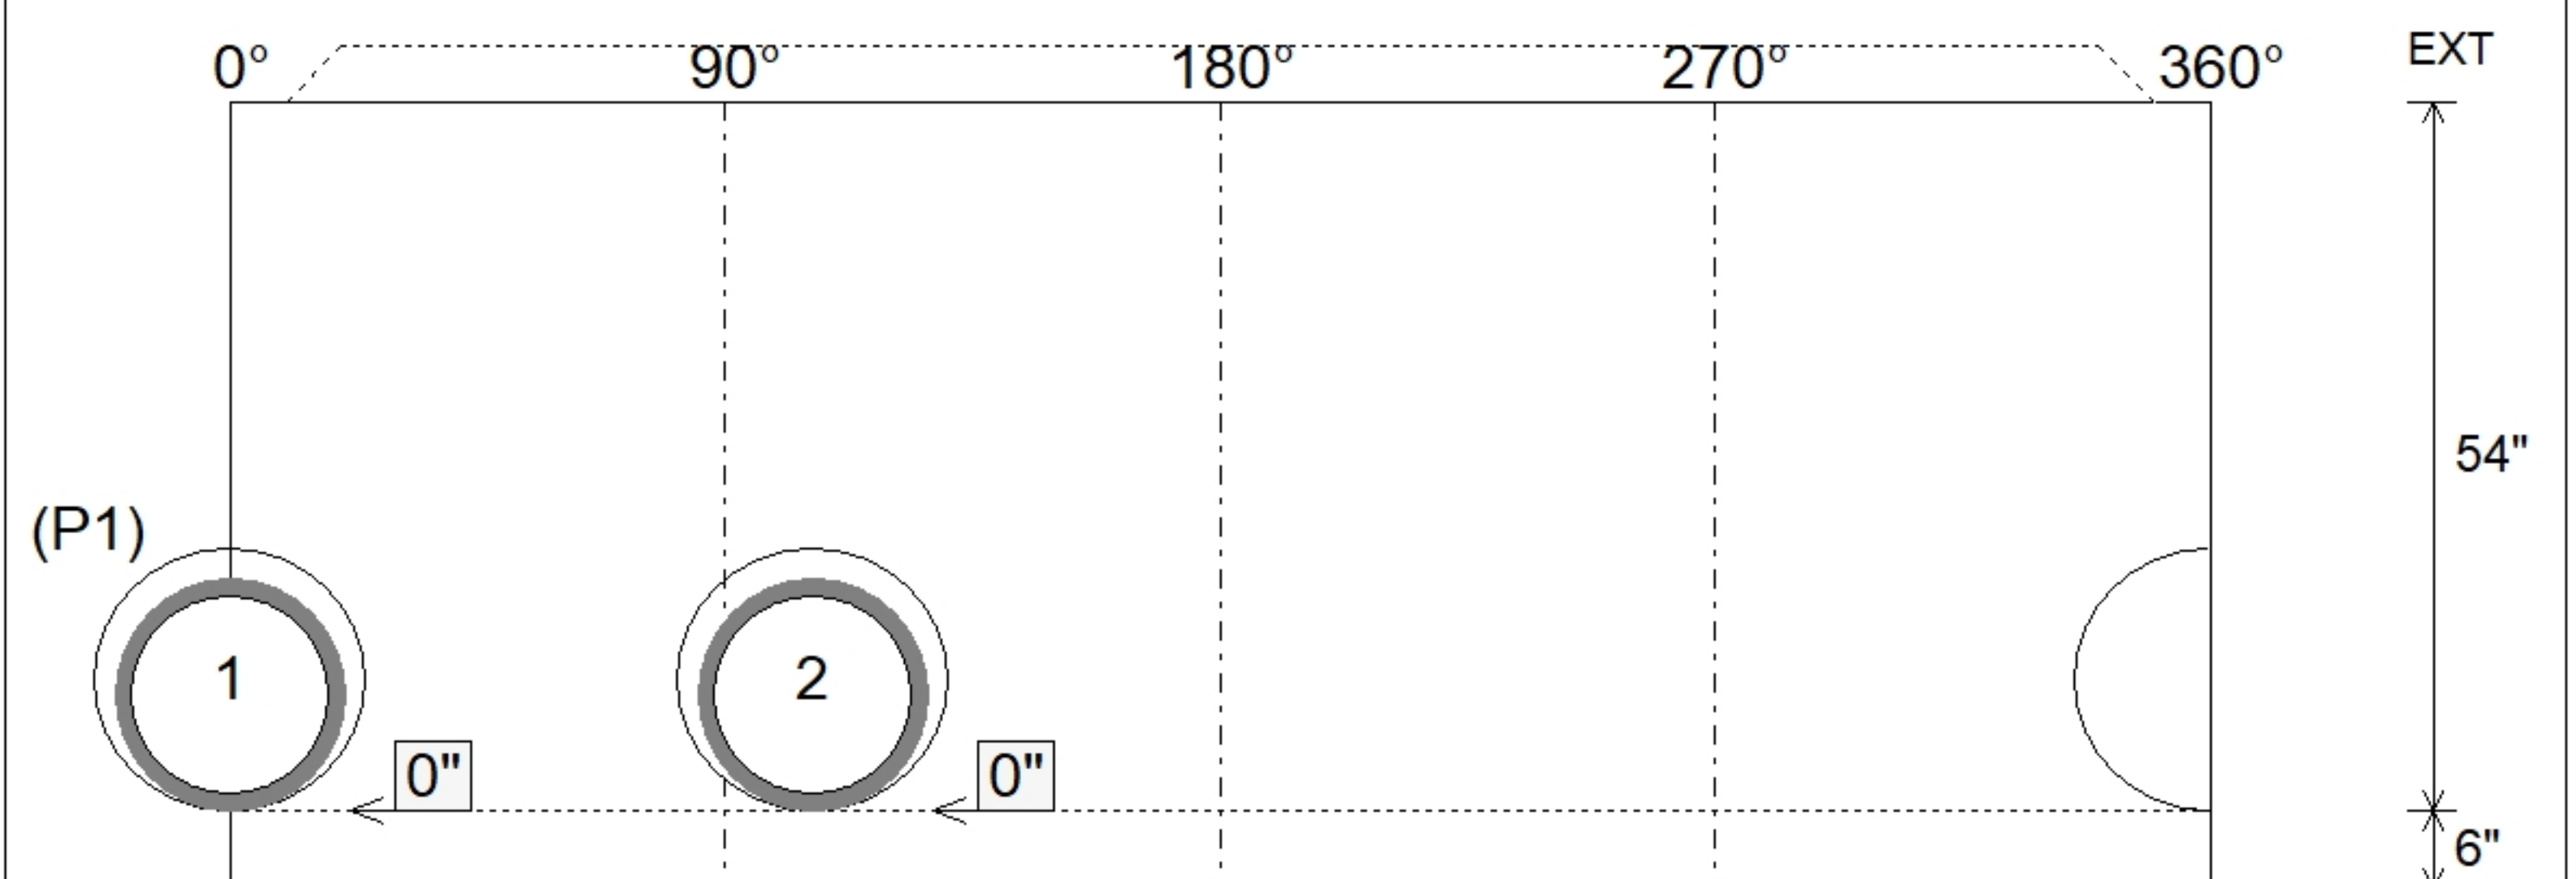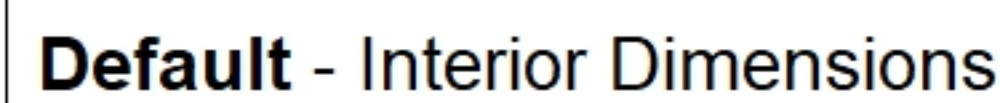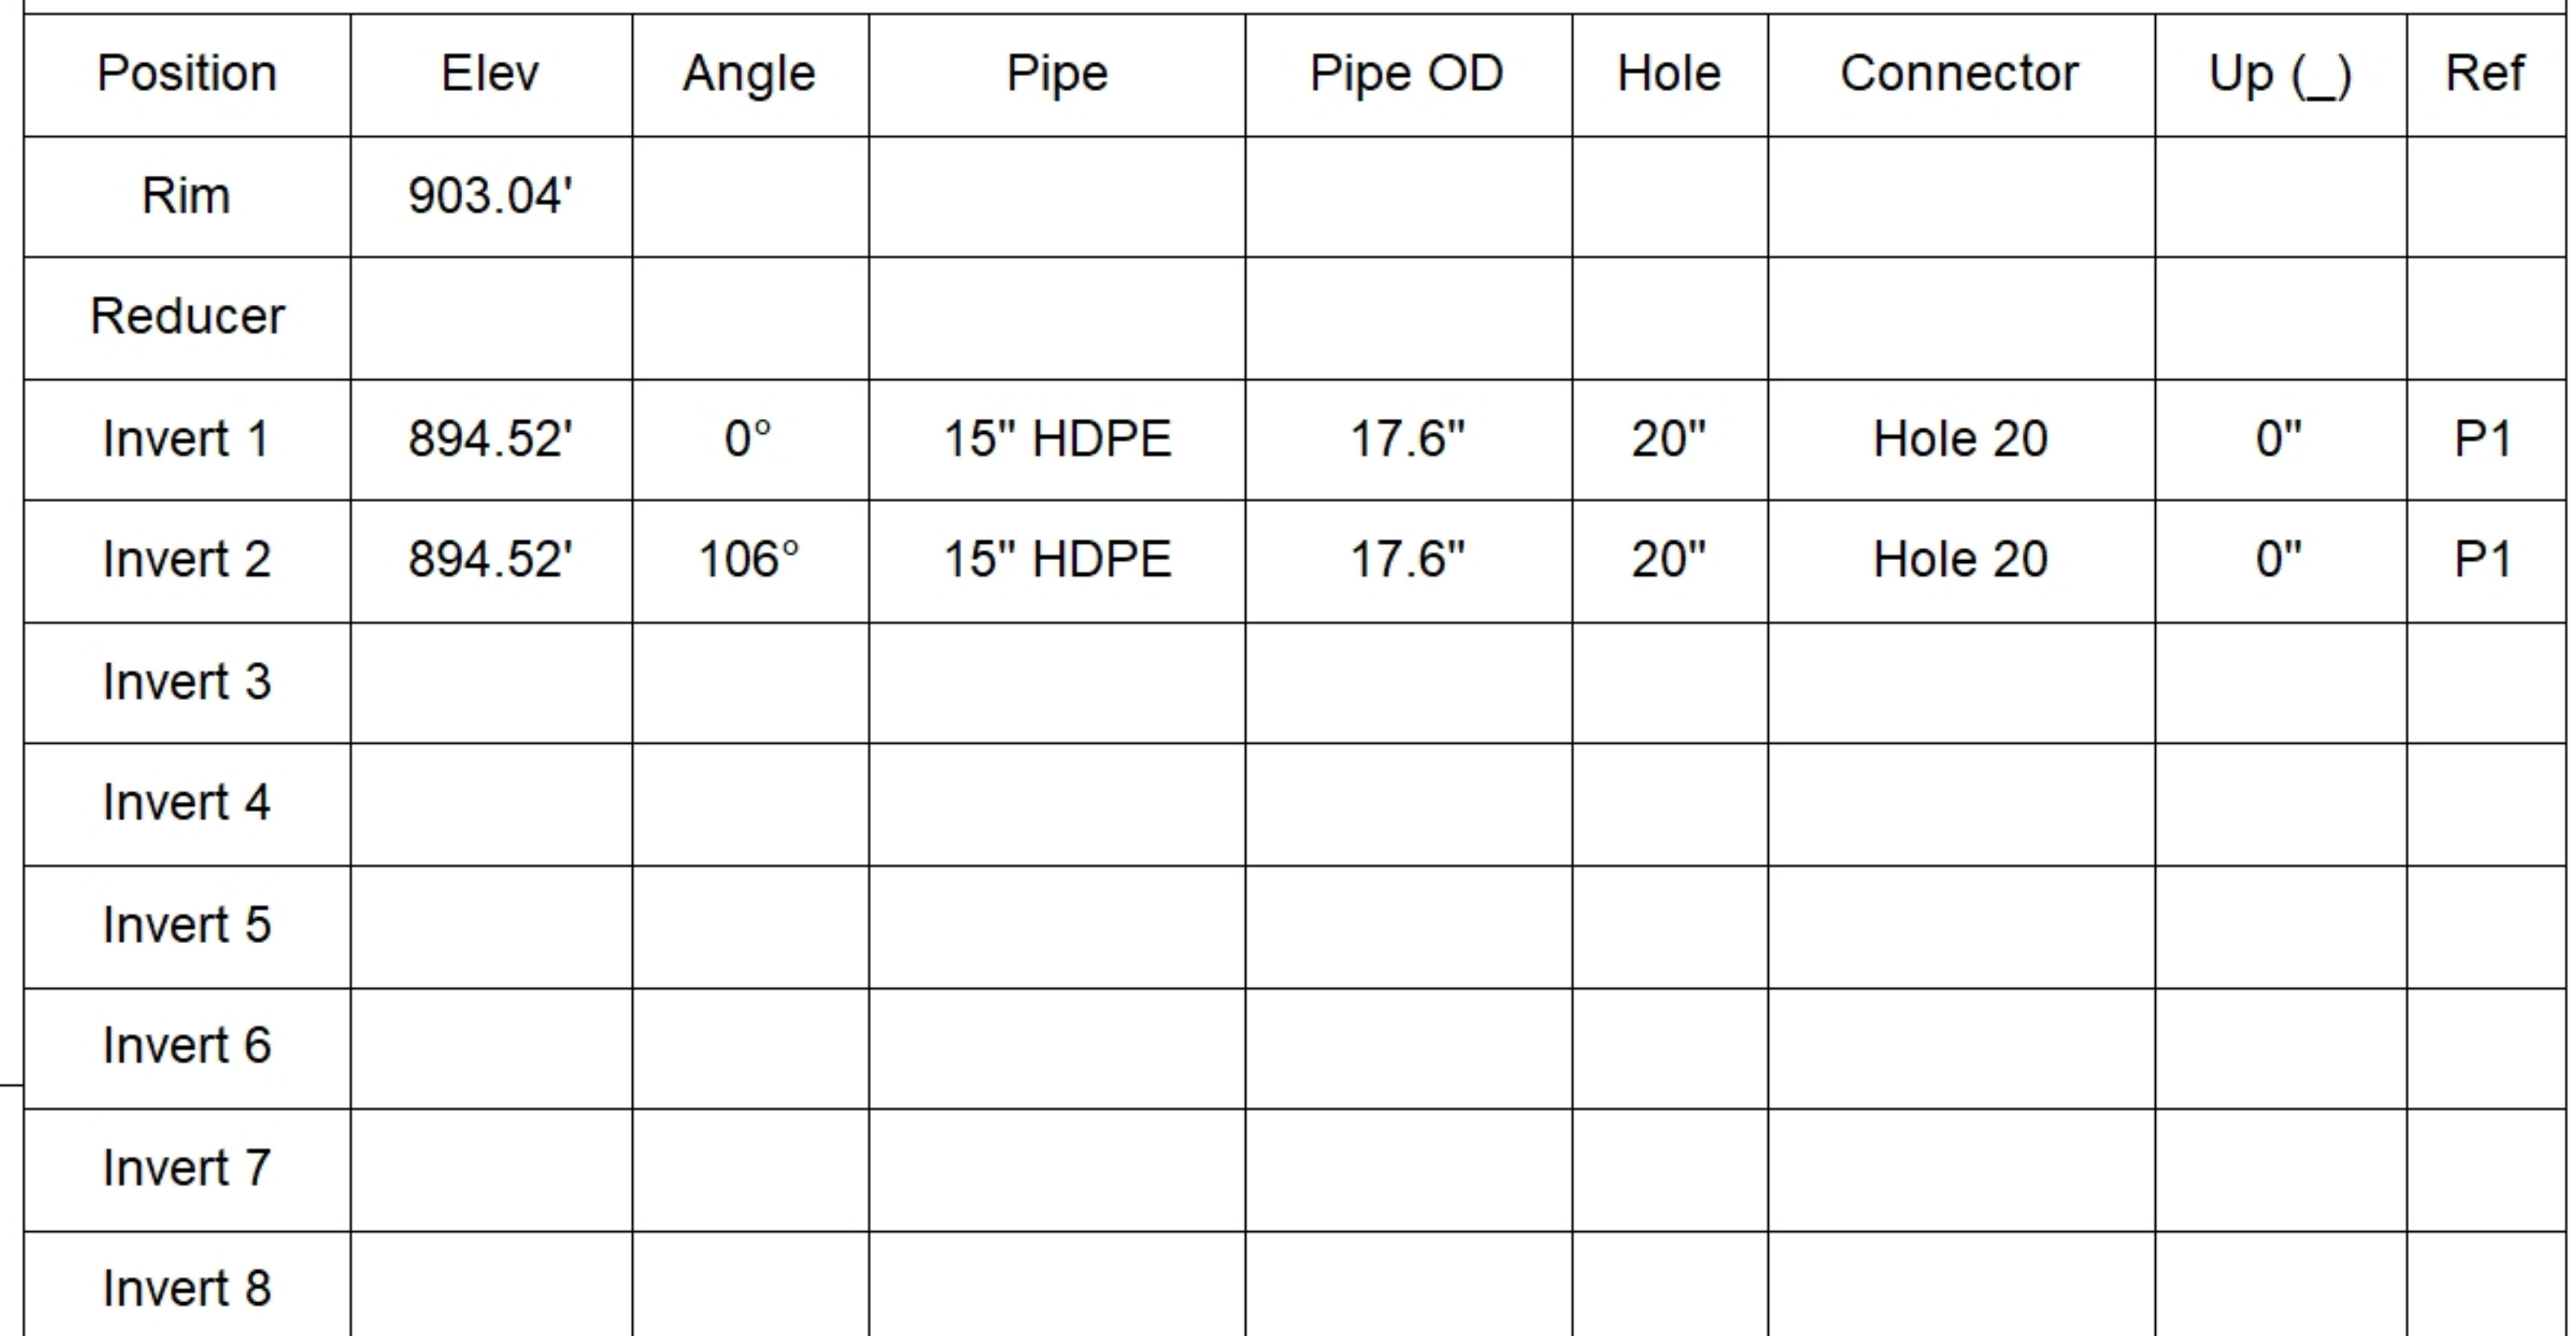

SUBMITTAL
APPROVED BY: