




Structure ID: B0

P1 HWSF24D

24" - SLOPED & FLARED HEADWALL w/DISS F/F

DIMENSIONS									
PIPE Ø	A	B	C	D	E	F	G	H	I
24"	3'-8"	4'-4"	2'-10"	1'-6"	5'-0"	4"	3'	2'-10"	6'-0"
WEIGHT									DISSIPATORS
									3 EA.

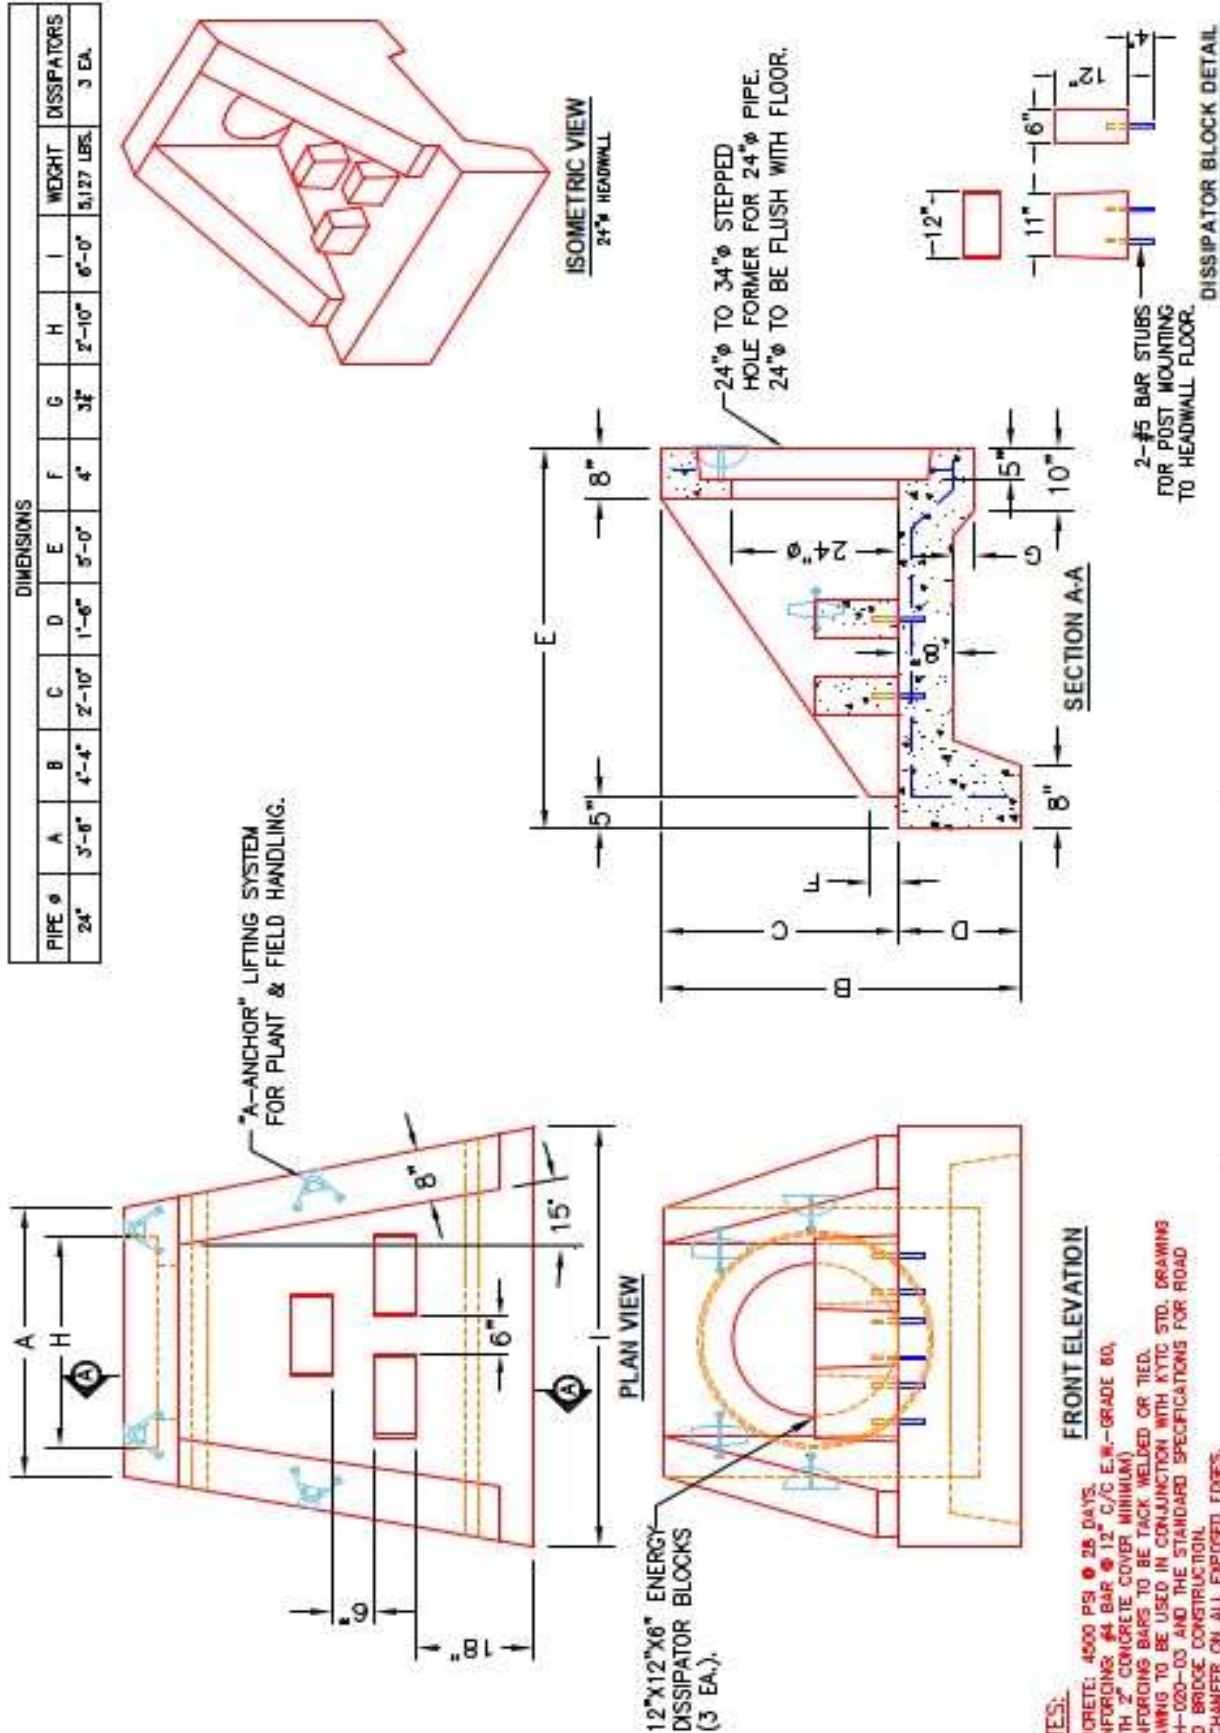

- NOTES:
1. CONCRETE: 4500 PSI @ 28 DAYS.
 2. REINFORCING: #4 BAR @ 12" C/C E.W.-GRADE 60, (WITH 2" CONCRETE COVER MINIMUM)
 3. REINFORCING BARS TO BE TACK WELDED OR TIED.
 4. DRAWING TO BE USED IN CONJUNCTION WITH KYTC STD. DRAWING RDH-020-03 AND THE STANDARD SPECIFICATIONS FOR ROAD AND BRIDGE CONSTRUCTION.
 5. CHAMFER ON ALL EXPOSED EDGES.

PRODUCTION WORK ORDER		PRODUCT I.D.: HWSF24D	DESCRIPTION: KYTC 24" SLOPED & FLARED HEADWALL W/DISSIPATORS
QUALITY CONTROL CHECKLIST		PRODUCT VIEW: RIGHT SIDE UP	CUSTOMER: STOCK
☐ ALL DIMENSIONS CORRECT.		PLANT: BEAVER DAM, KY.	PROJECT: STOCK INVENTORY
☐ LIFTERS INSTALLED.		WEIGHT: 5,127 LBS.	STRUCTURE I.D.: N/A
☐ STEPPED HF CORRECT SIZE.		TOP SECTION JOINT: N/A	QUOTE/SALES ORDER NO: N/A
☐ REINFORCING CORRECT.		BASE SECTION JOINT: N/A	CHECK: JH. ROSS, PE
☐ DISSIPATOR BLOCK INSTALLED.		QC CHECK INITIALS:	DRAWING: N. RICHARDS
☐ EDGES CHAMFERED.		DATE: 09/09/22	SCALE: NTS
☐ ALL PATCHWORK ACCEPTABLE.		PG. 1 of 1	

