

Job Name: 26-1117 Horse Soldier Farms Visitor Entry Road
Job Location: Somerset, KY
Contractor: Weddle Enterprises, Inc

PC: Celina Goff
 TECH: Jared - A
 Plant: 100



Structure ID: HW-928.05'
 Spec: HEADWALLS
 Type: HW PIPE CULVERT
 Size: 48"

Rim: 4'
 Invert: 4'
 Rim to Invert: 0'

Sump: 48"
 Floor (Top): 0'
 Floor Height: 0"

Floor (Bot): 0'
 Overall Height: 4'
 Slack: 0"

Structure Notes:


STRUCTURE SUMMARY:

P1) 48" - PIPE CULVERT HEADWALL - 48"


Structure Total: 13200 lb
 13200 lb



Position	Elev	Angle	Pipe	Pipe OD	Hole	Connector	Up ()	Ref
Rim	4'							
Reducer								
Invert 1								
Invert 2								
Invert 3								
Invert 4								
Invert 5								
Invert 6								
Invert 7								
Invert 8								

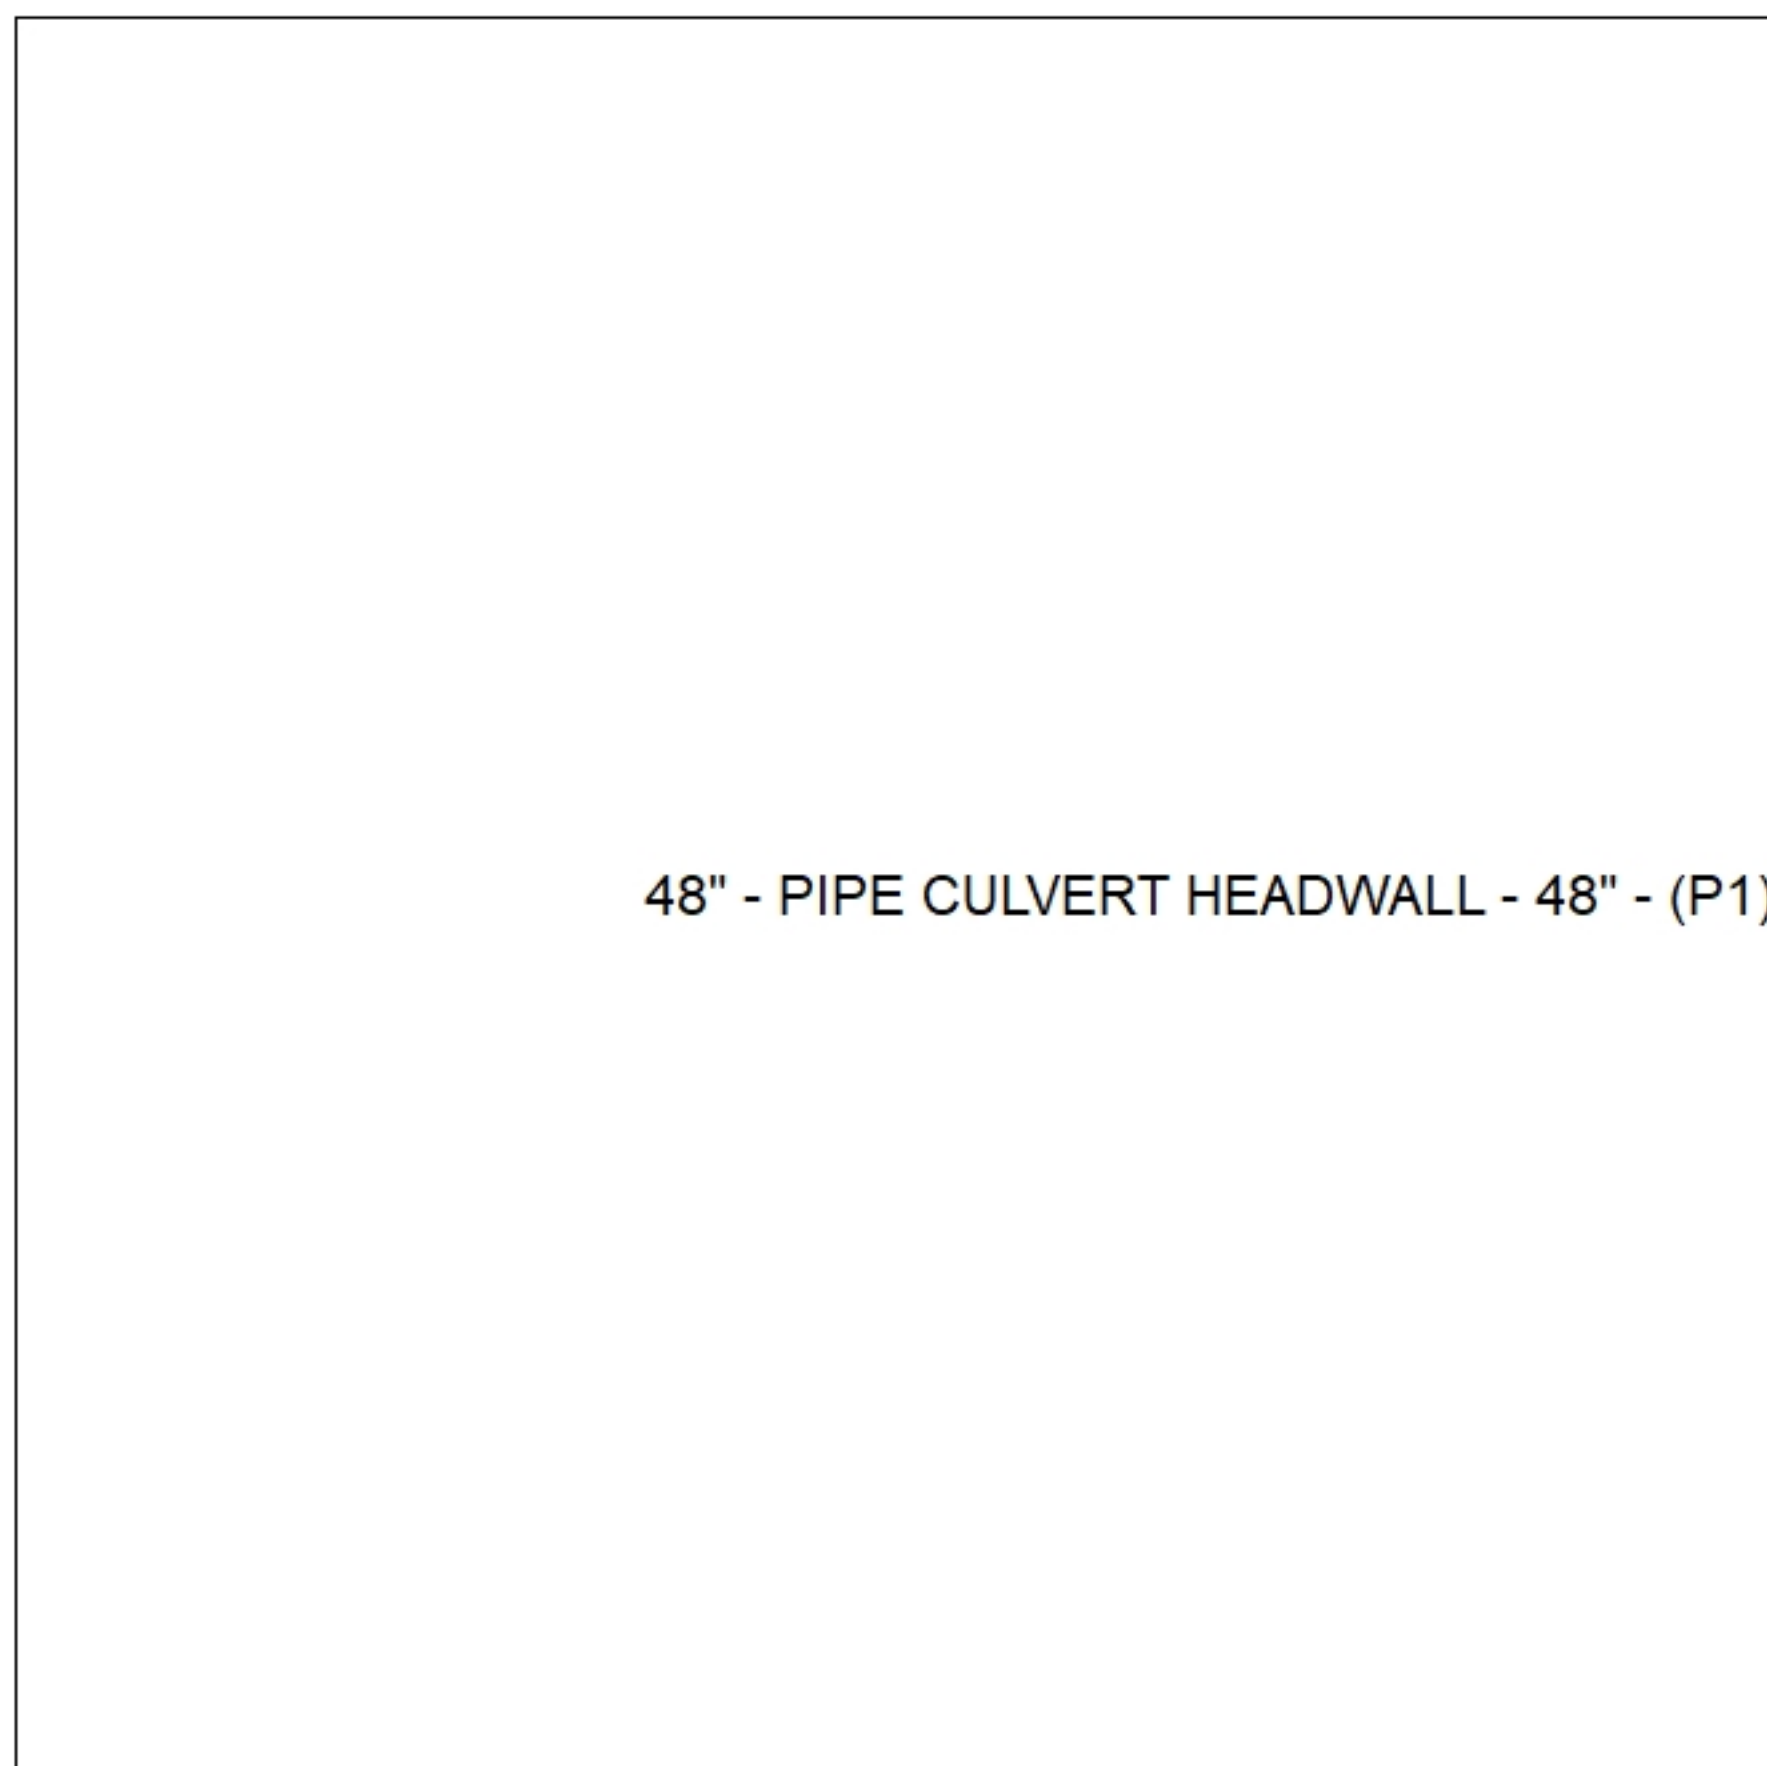

Default - Interior Dimensions

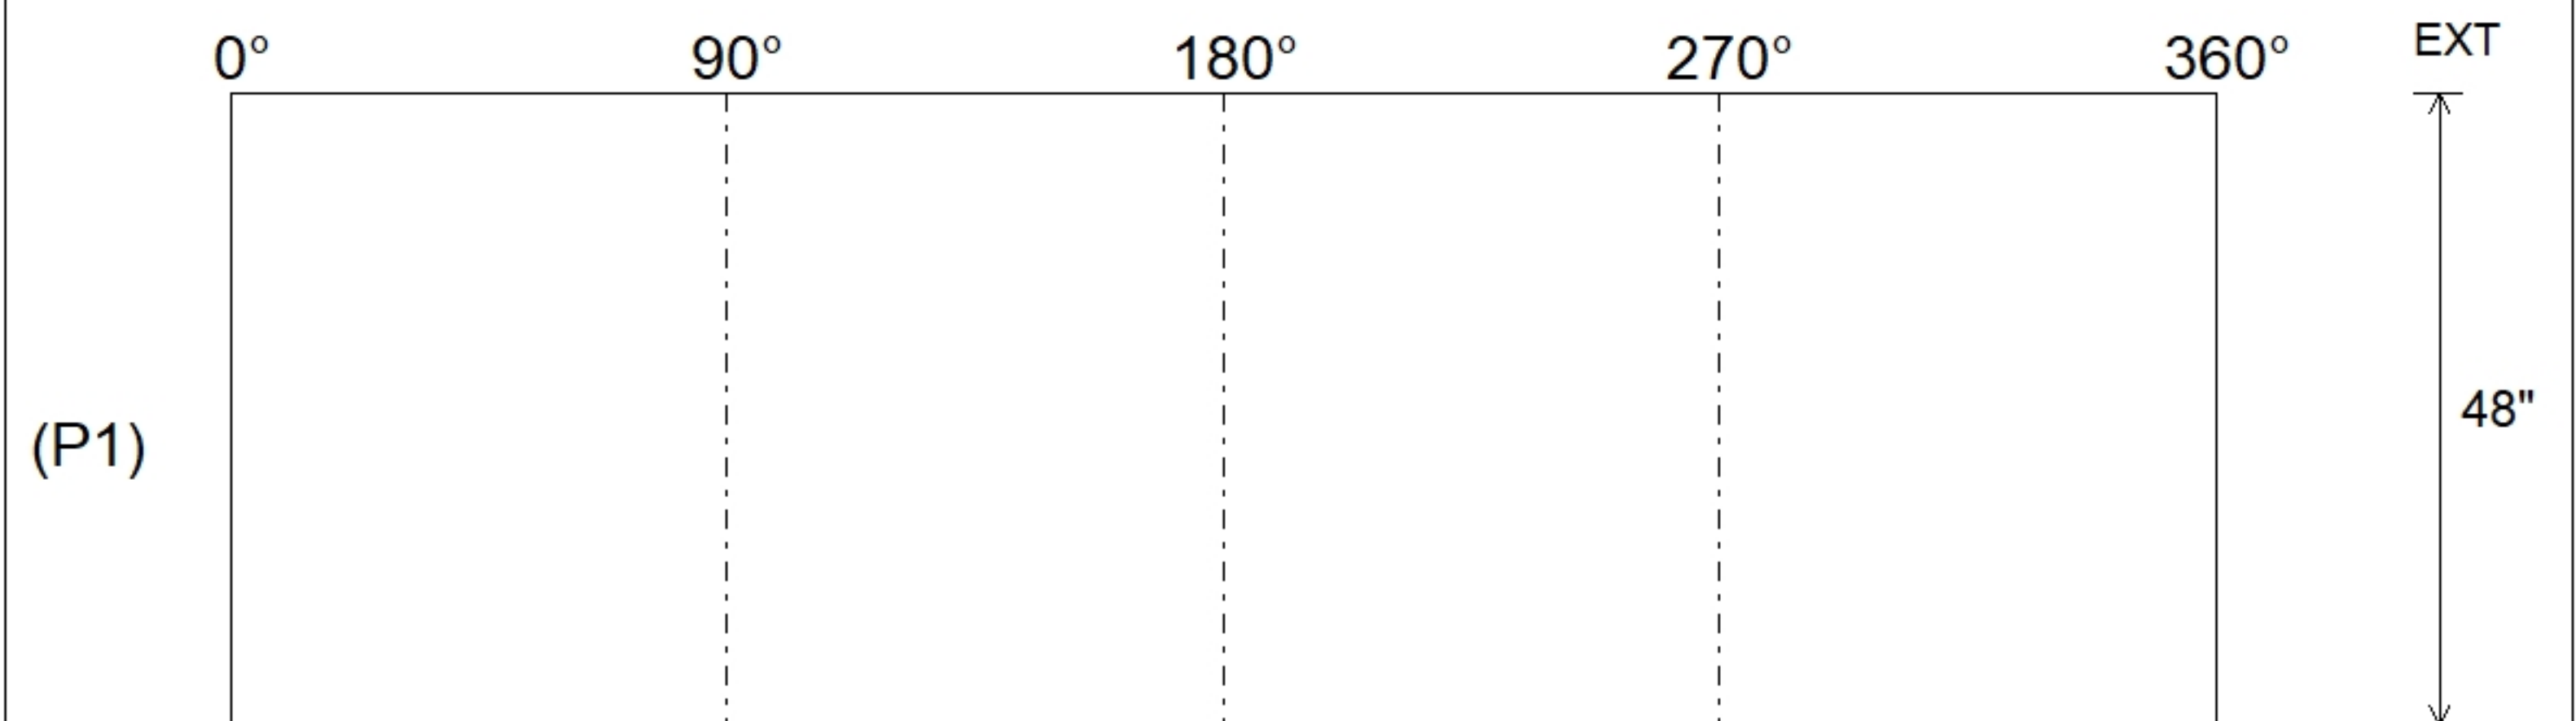

Submittal Drawing
 3/26/2026 8:29:13 AM

SUBMITTAL
 APPROVED BY: