

Job Name: 26-1183 - Danco Regional Facility
Job Location: Owensboro, KY
Contractor: Danco Construction, Inc.

PC: T. Lewis
 TECH: Jared - F
 Plant: 100



Structure ID: FES 201
 Spec: HEADWALLS
 Type: FES FLARED END SEC. BELL (OUTLET)
 Size: 12"

Rim: 1.5'
 Invert: 1.5'
 Rim to Invert: 0'

Sump: 18"
 Floor (Top): 0'
 Floor Height: 0"


Floor (Bot): 0'
 Overall Height: 1'
 Slack: 6"

Structure Notes:


STRUCTURE SUMMARY:

P1) 12" - FLARED END SECTION BELL (OUTLET) - 12" 881 lb
 1) CASTING - HOE 468 F/G 489 lb


 Structure Total: 1370 lb

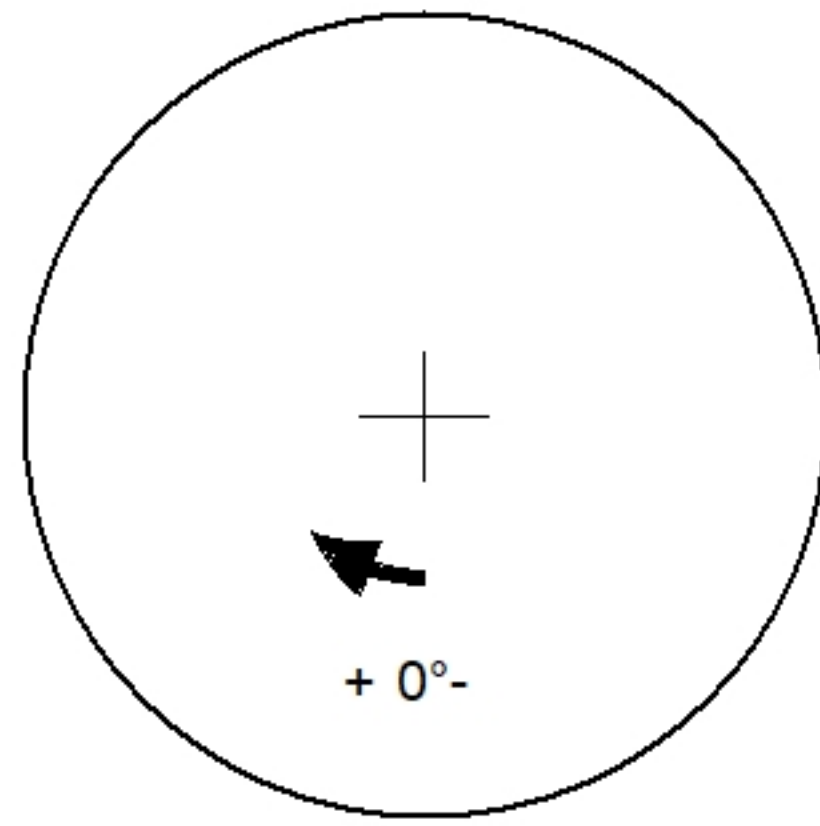

Position	Elev	Angle	Pipe	Pipe OD	Hole	Connector	Up ()	Ref
Rim	1.5'							
Reducer								
Invert 1								
Invert 2								
Invert 3								
Invert 4								
Invert 5								
Invert 6								
Invert 7								
Invert 8								

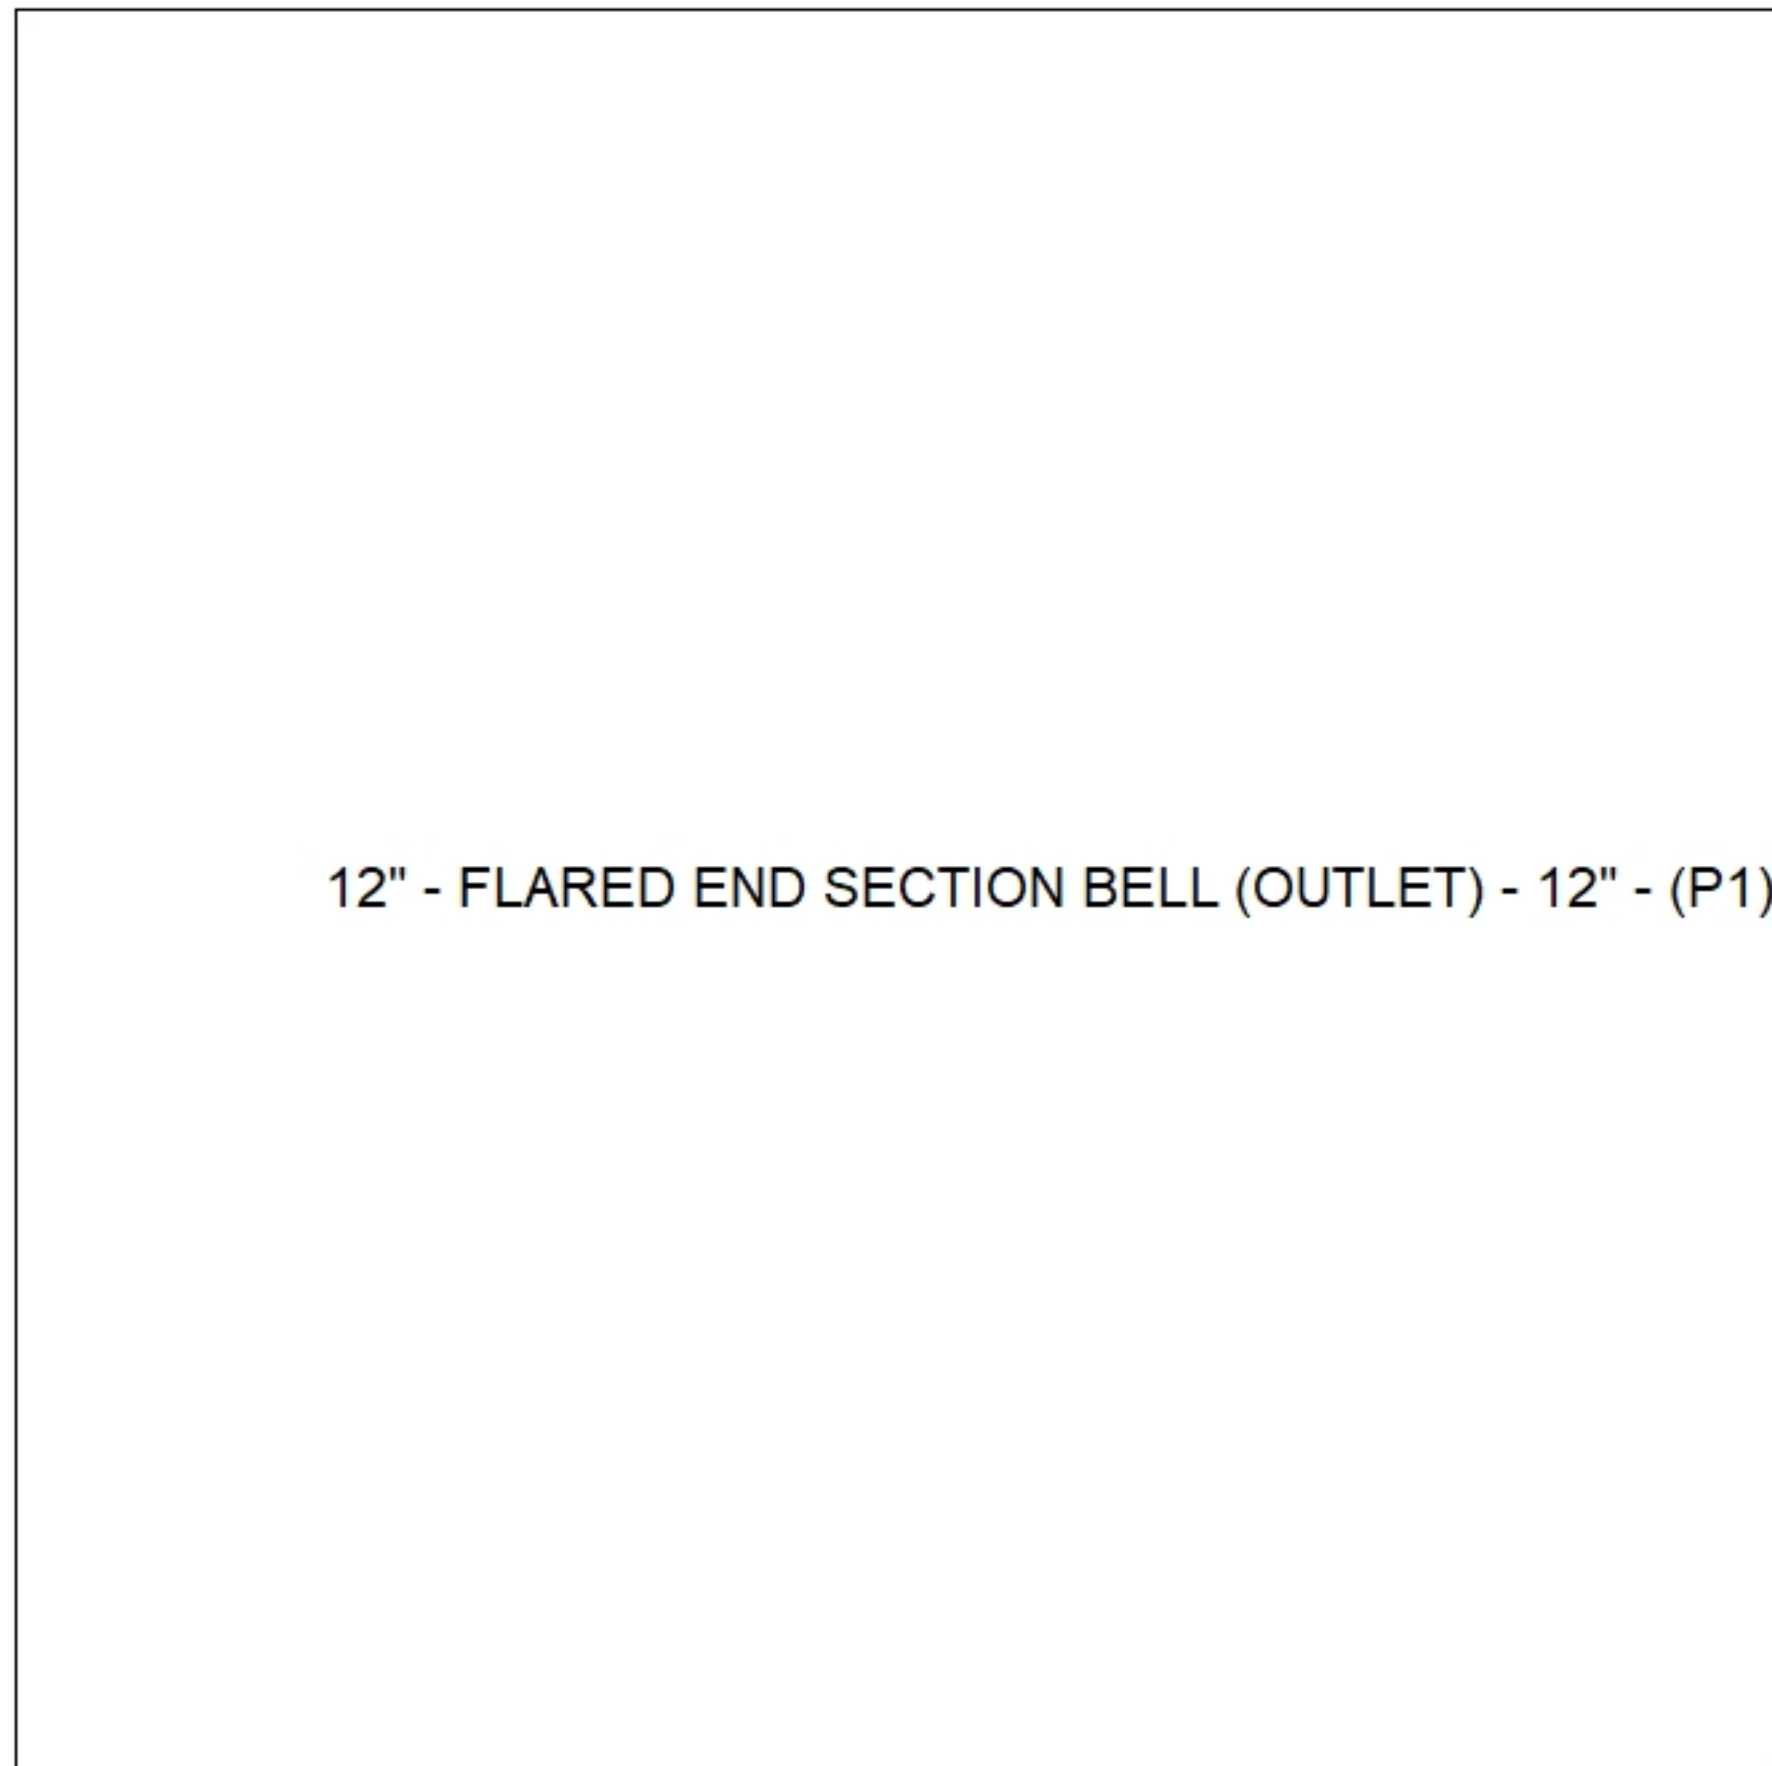

Default - Interior Dimensions

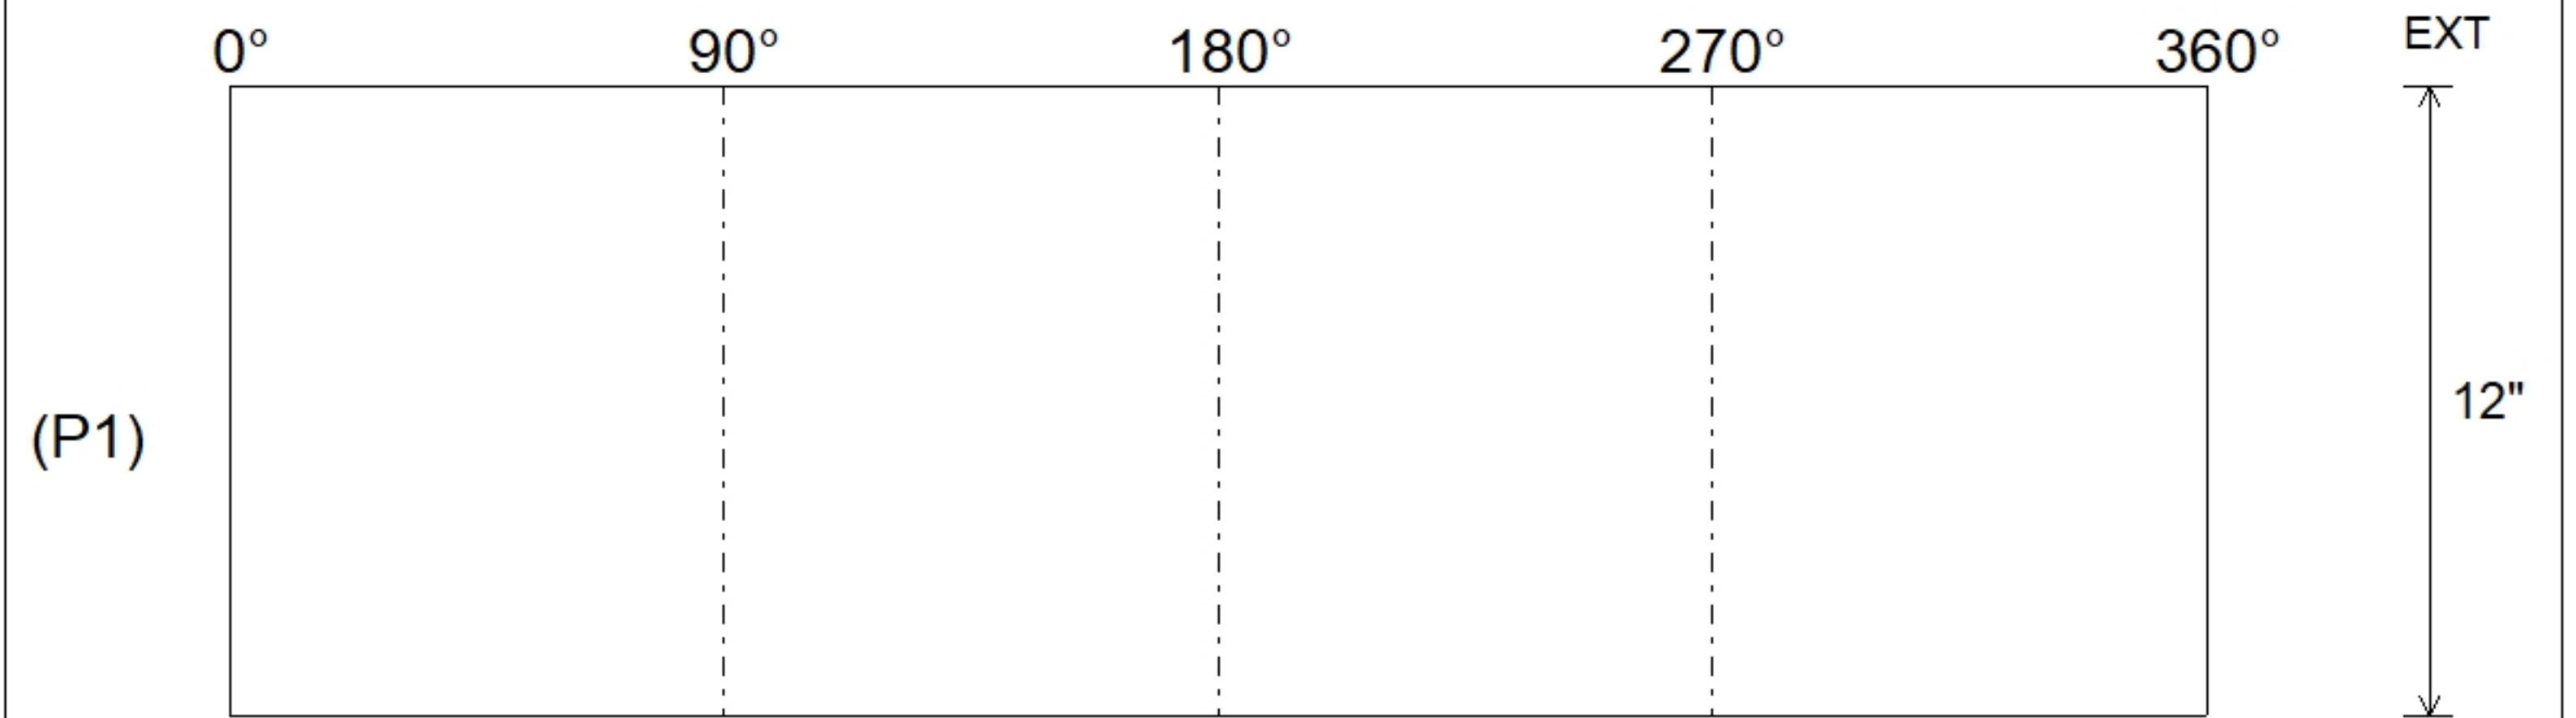

Submittal Drawing
 3/16/2026 1:33:29 PM

SUBMITTAL
 APPROVED BY: