

Job Name: 26-1222 Woodvale Subdivision Ph.120-211-300
Job Location: Erlanger, KY
Contractor: Mago Construction Co. LLC

PC: Celina Goff
 TECH: Jared - A
 Plant: 100



Structure ID: HW-20-48 HW
 Spec: HEADWALLS
 Type: HW SLOPED & FLARED
 Size: 24"

Rim: 2.5'
 Invert: 2.5'
 Rim to Invert: 0'

Sump: 30"
 Floor (Top): 0'
 Floor Height: 0"



Floor (Bot): 0'
 Overall Height: 2'
 Slack: 6"

Structure Notes:

STRUCTURE SUMMARY:
 P1) 24" - SLOPED & FLARED HEADWALL F/F - 24" 5467 lb
 Structure Total: 5467 lb



Position	Elev	Angle	Pipe	Pipe OD	Hole	Connector	Up ()	Ref
Rim	2.5'							
Reducer								
Invert 1								
Invert 2								
Invert 3								
Invert 4								
Invert 5								
Invert 6								
Invert 7								
Invert 8								

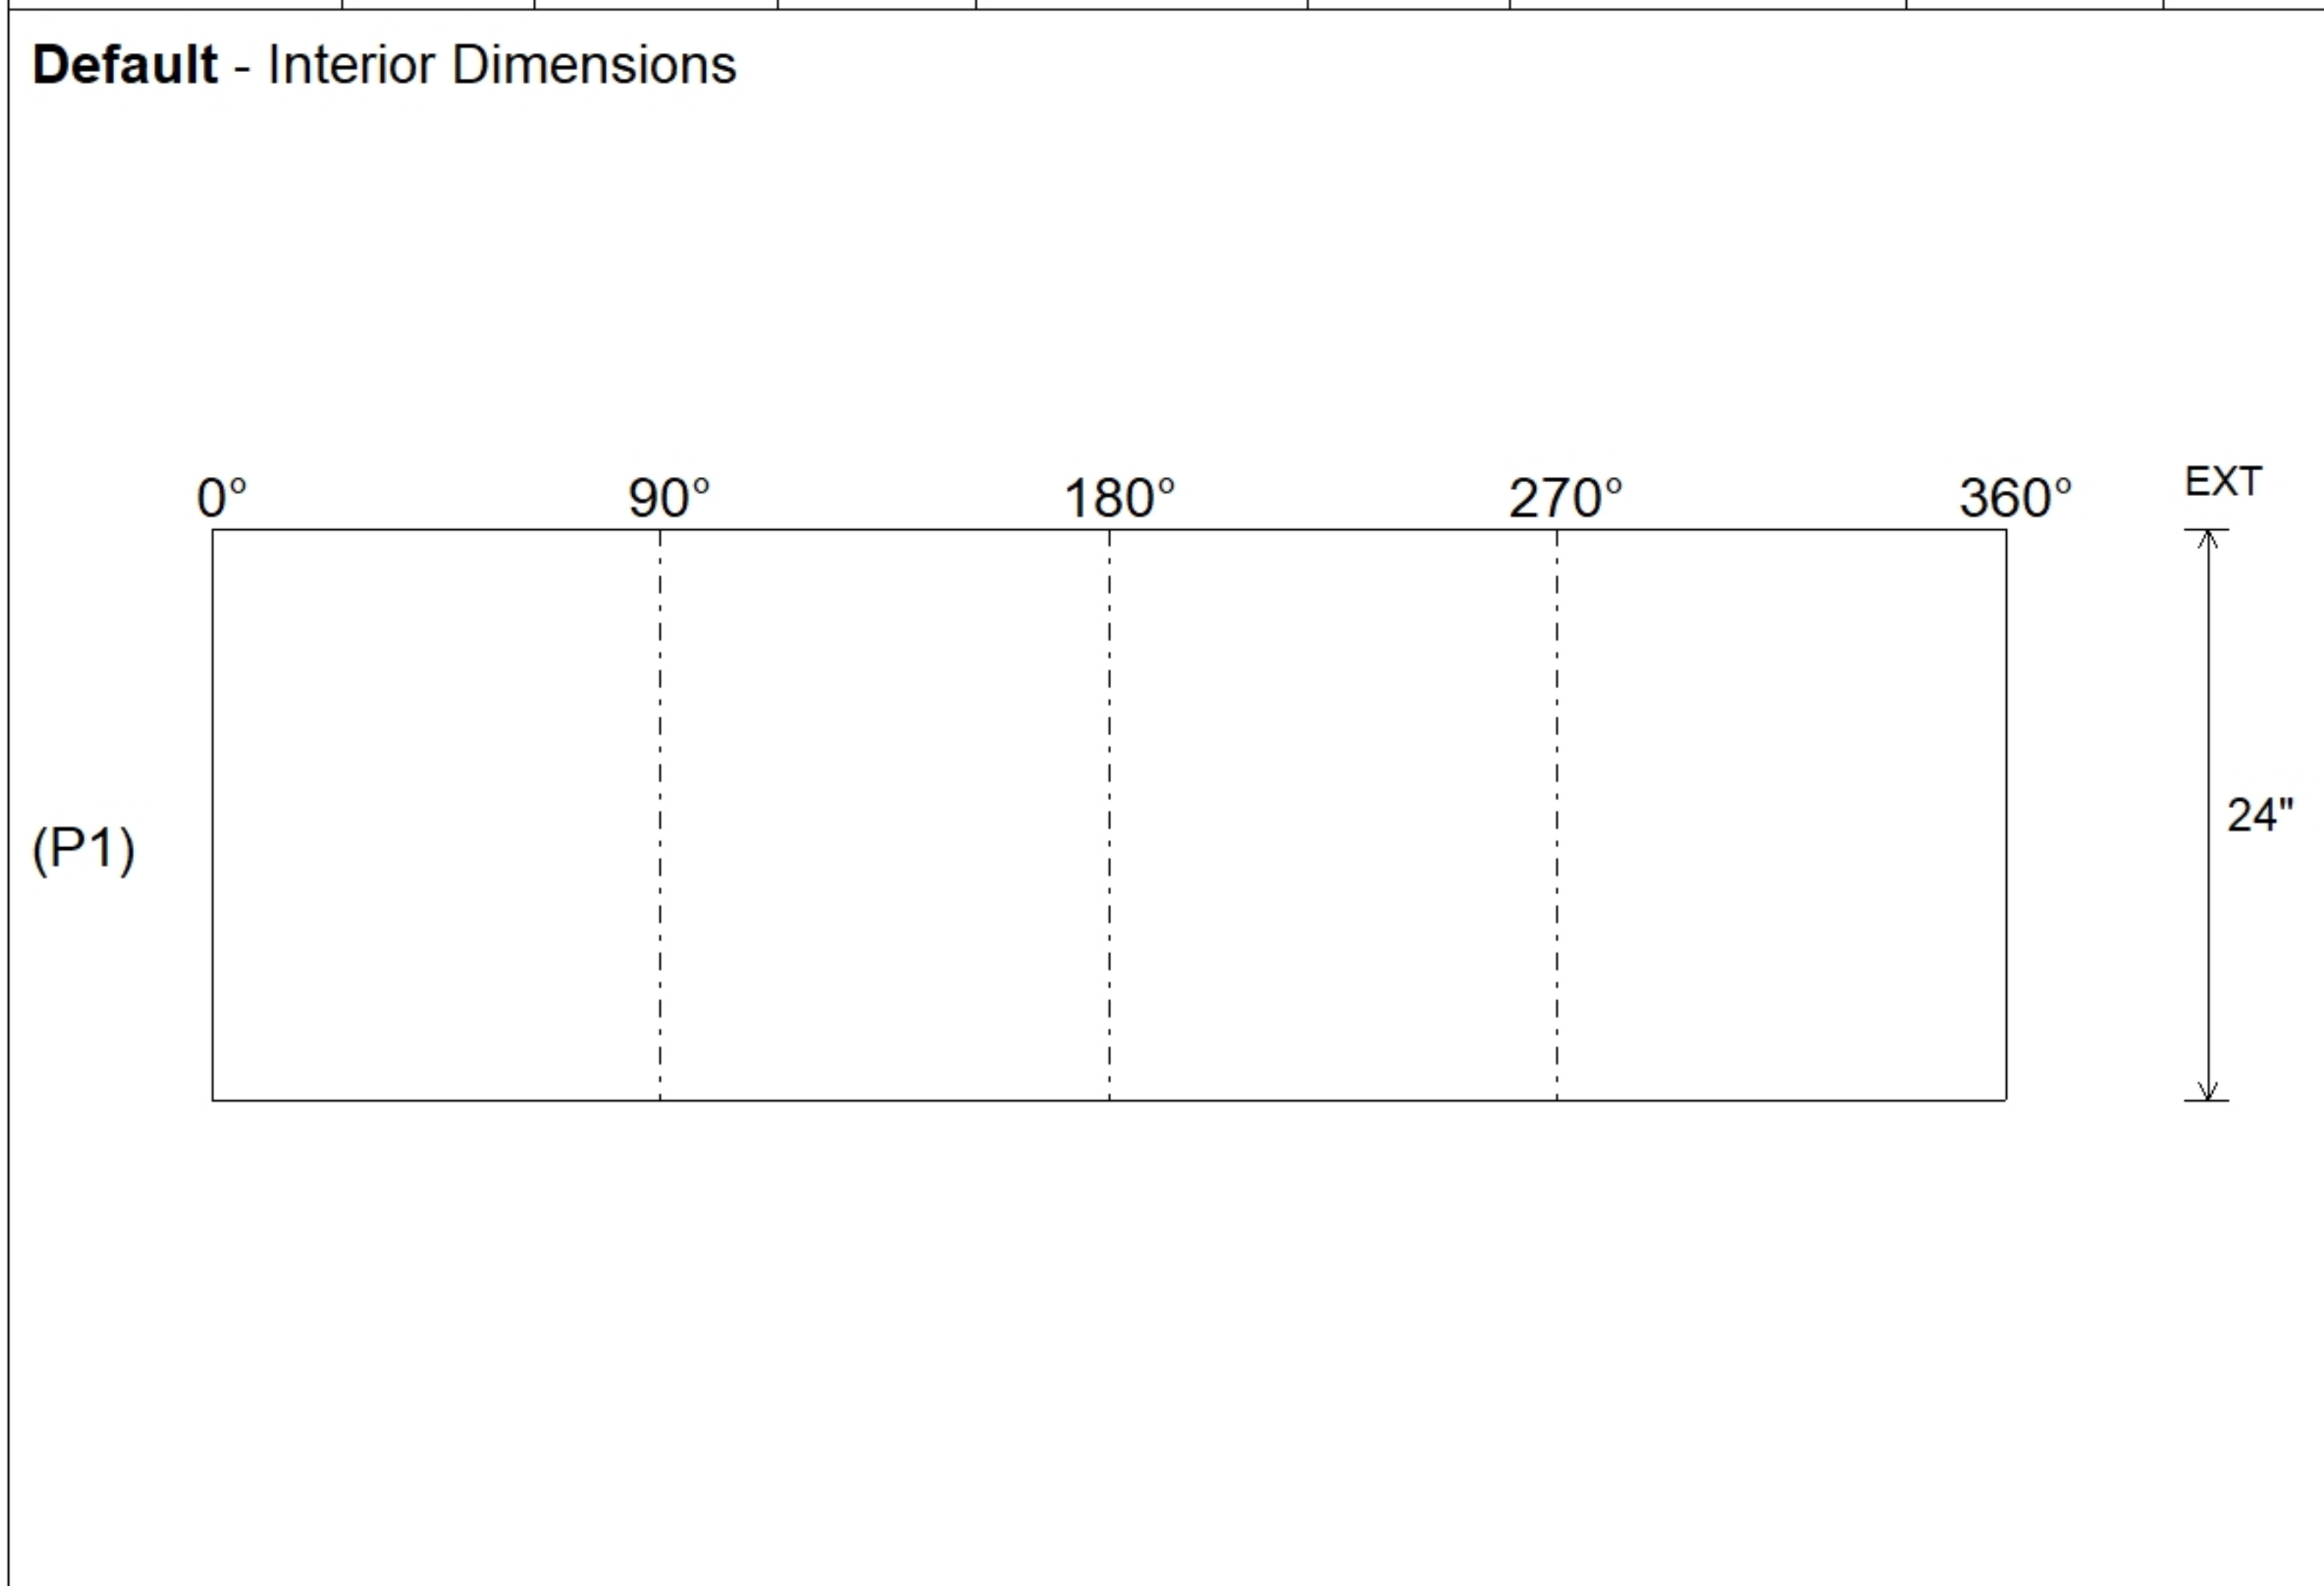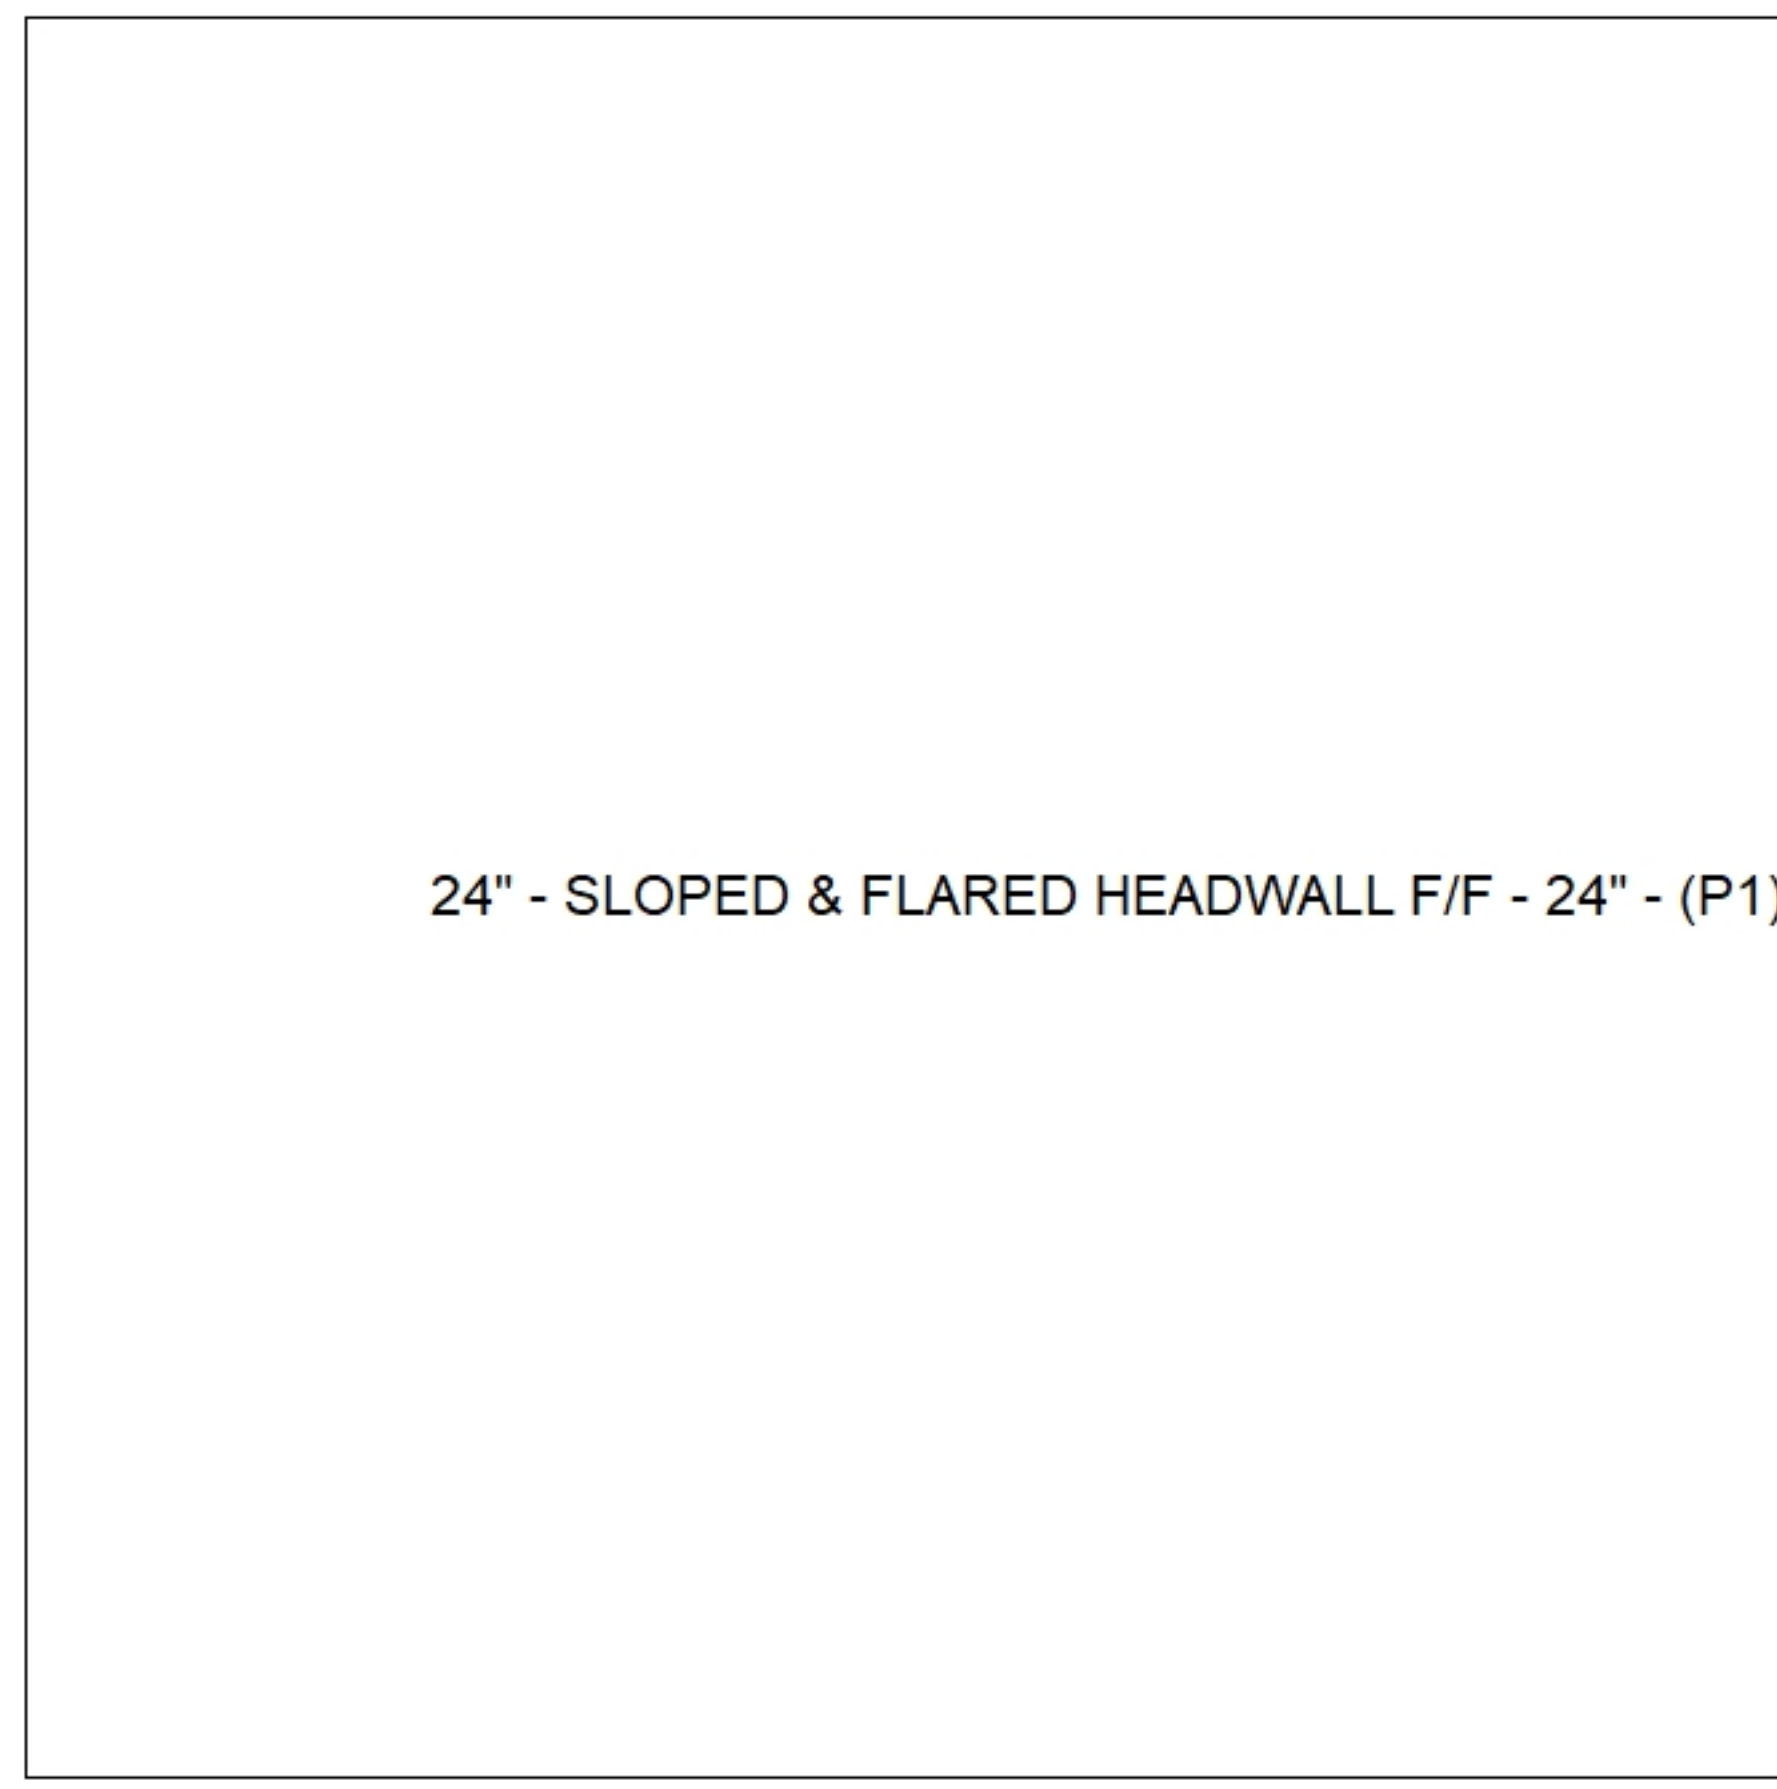

Submittal Drawing
 3/2/2026 1:44:51 PM

SUBMITTAL
 APPROVED BY: