

Job Name: 26-1222 Woodvale Subdivision Ph.120-211-300
Job Location: Erlanger, KY
Contractor: Mago Construction Co. LLC

PC: Celina Goff
 TECH: Jared - A
 Plant: 100



Structure ID: HW-30-50 HW
 Spec: HEADWALLS
 Type: HW SLOPED & FLARED
 Size: 15"

Rim: 1.5' Sump: 18"
 Invert: 1.5' Floor (Top): 0'
 Rim to Invert: 0' Floor Height: 0"
 Floor (Bot): 0'
 Overall Height: 1.25'
 Slack: 3"

Structure Notes:

STRUCTURE SUMMARY:



P1) 15" - SLOPED & FLARED HEADWALL F/F - 15"

3037 lb
 Structure Total: 3037 lb



Position	Elev	Angle	Pipe	Pipe OD	Hole	Connector	Up ()	Ref
Rim	1.5'							
Reducer								
Invert 1								
Invert 2								
Invert 3								
Invert 4								
Invert 5								
Invert 6								
Invert 7								
Invert 8								

Default - Interior Dimensions

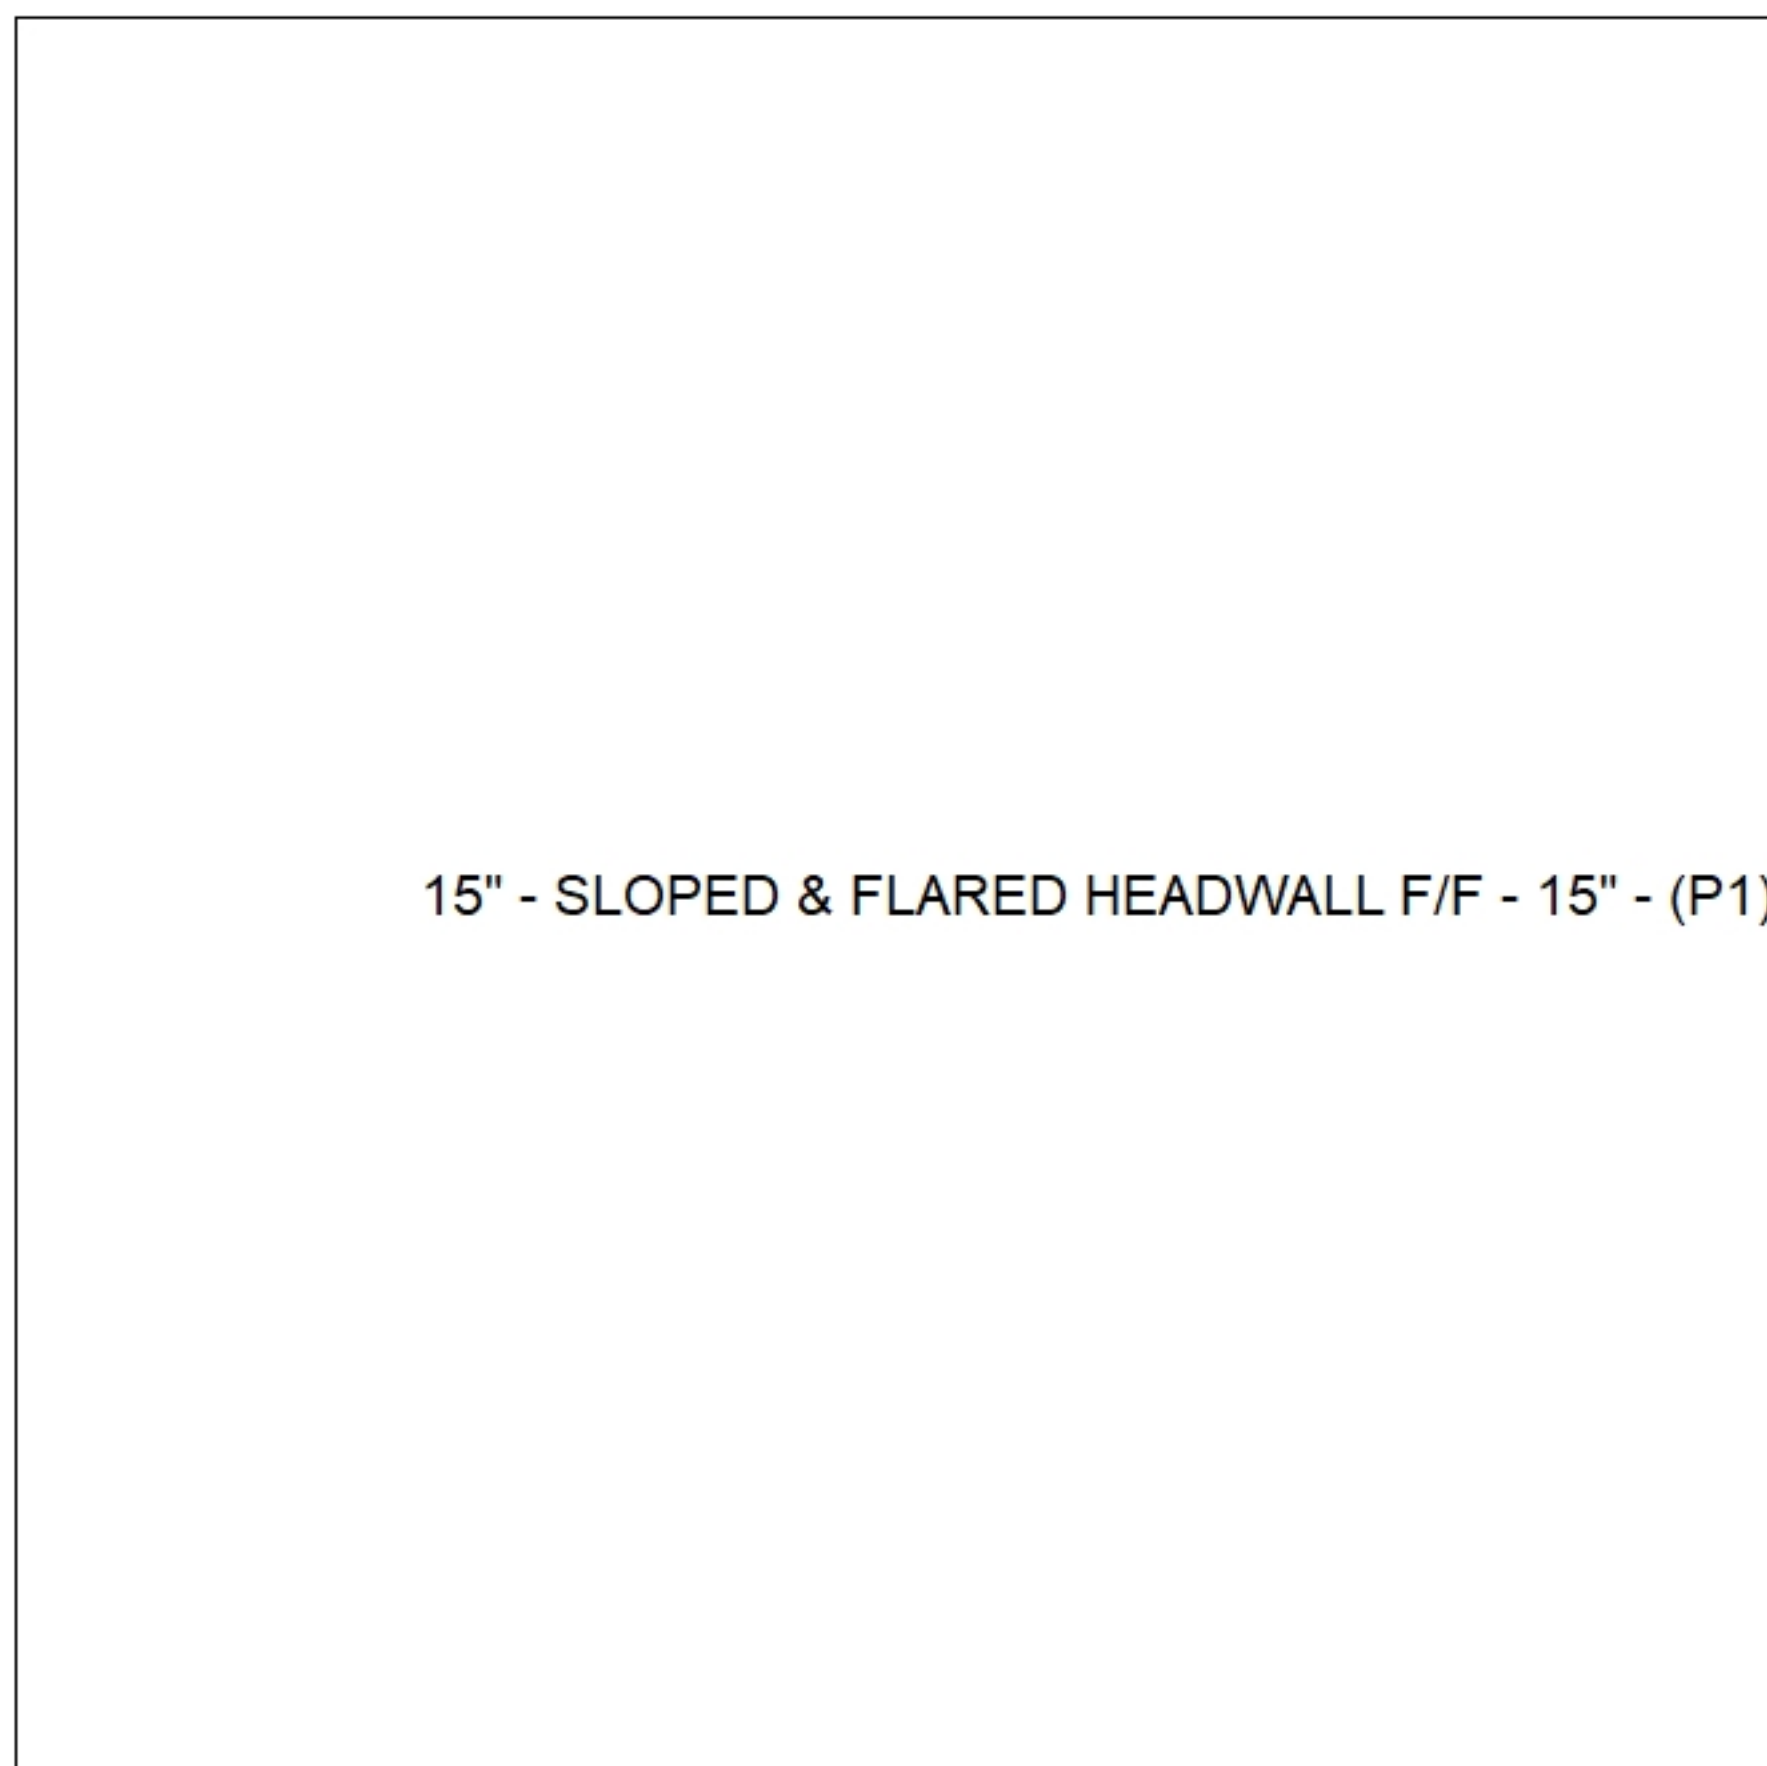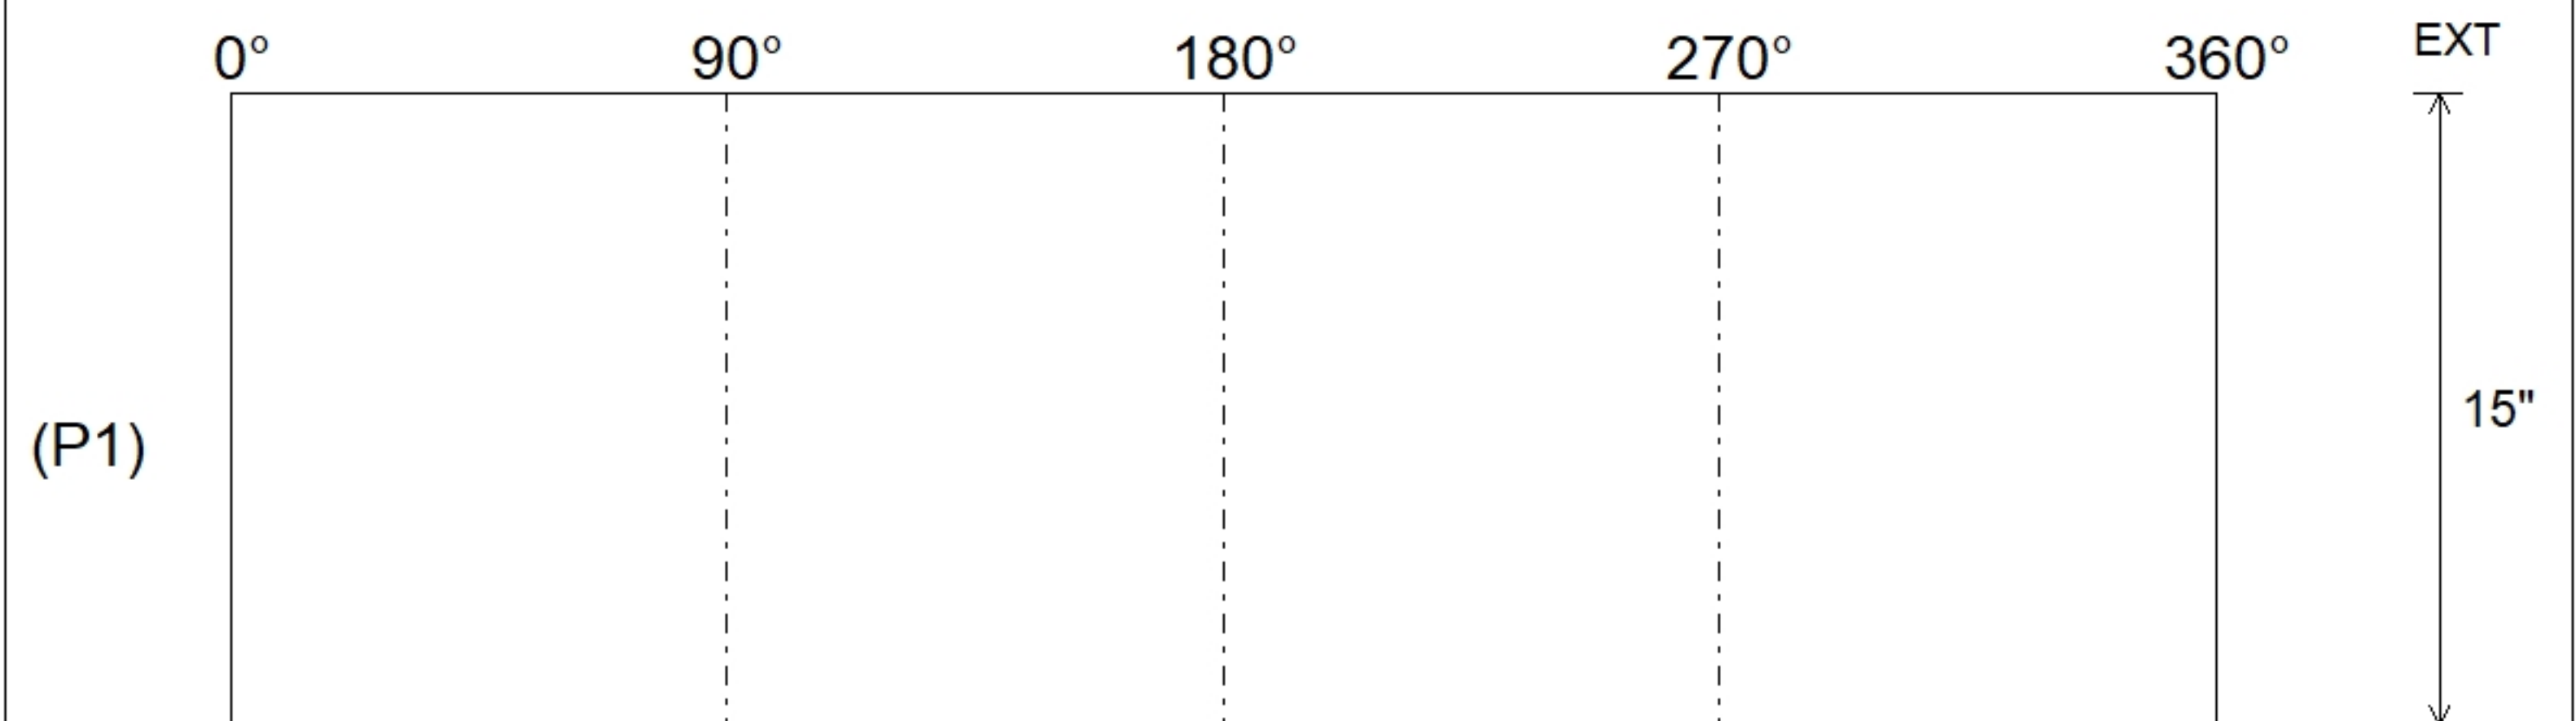

Submittal Drawing
 3/2/2026 1:44:53 PM

SUBMITTAL
 APPROVED BY: