

**Job Name: 26-1222 Woodvale Subdivision Ph.120-211-300**  
**Job Location: Erlanger, KY**  
**Contractor: Mago Construction Co. LLC**

PC: Celina Goff  
 TECH: Jared - A  
 Plant: 100



Structure ID: **HW-80**  
 Spec: HEADWALLS  
 Type: HW SLOPED & FLARED  
 Size: 24"

Rim: 2.5'  
 Invert: 2.5'  
 Rim to Invert: 0'

Sump: 30"  
 Floor (Top): 0'  
 Floor Height: 0"

Floor (Bot): 0'  
 Overall Height: 2'  
 Slack: 6"

Structure Notes:

STRUCTURE SUMMARY:



P1) 24" - SLOPED & FLARED HEADWALL F/F - 24"

Structure Total: 5467 lb  
 5467 lb



| Position | Elev | Angle | Pipe | Pipe OD | Hole | Connector | Up ( ) | Ref |
|----------|------|-------|------|---------|------|-----------|--------|-----|
| Rim      | 2.5' |       |      |         |      |           |        |     |
| Reducer  |      |       |      |         |      |           |        |     |
| Invert 1 |      |       |      |         |      |           |        |     |
| Invert 2 |      |       |      |         |      |           |        |     |
| Invert 3 |      |       |      |         |      |           |        |     |
| Invert 4 |      |       |      |         |      |           |        |     |
| Invert 5 |      |       |      |         |      |           |        |     |
| Invert 6 |      |       |      |         |      |           |        |     |
| Invert 7 |      |       |      |         |      |           |        |     |
| Invert 8 |      |       |      |         |      |           |        |     |

**Default - Interior Dimensions**

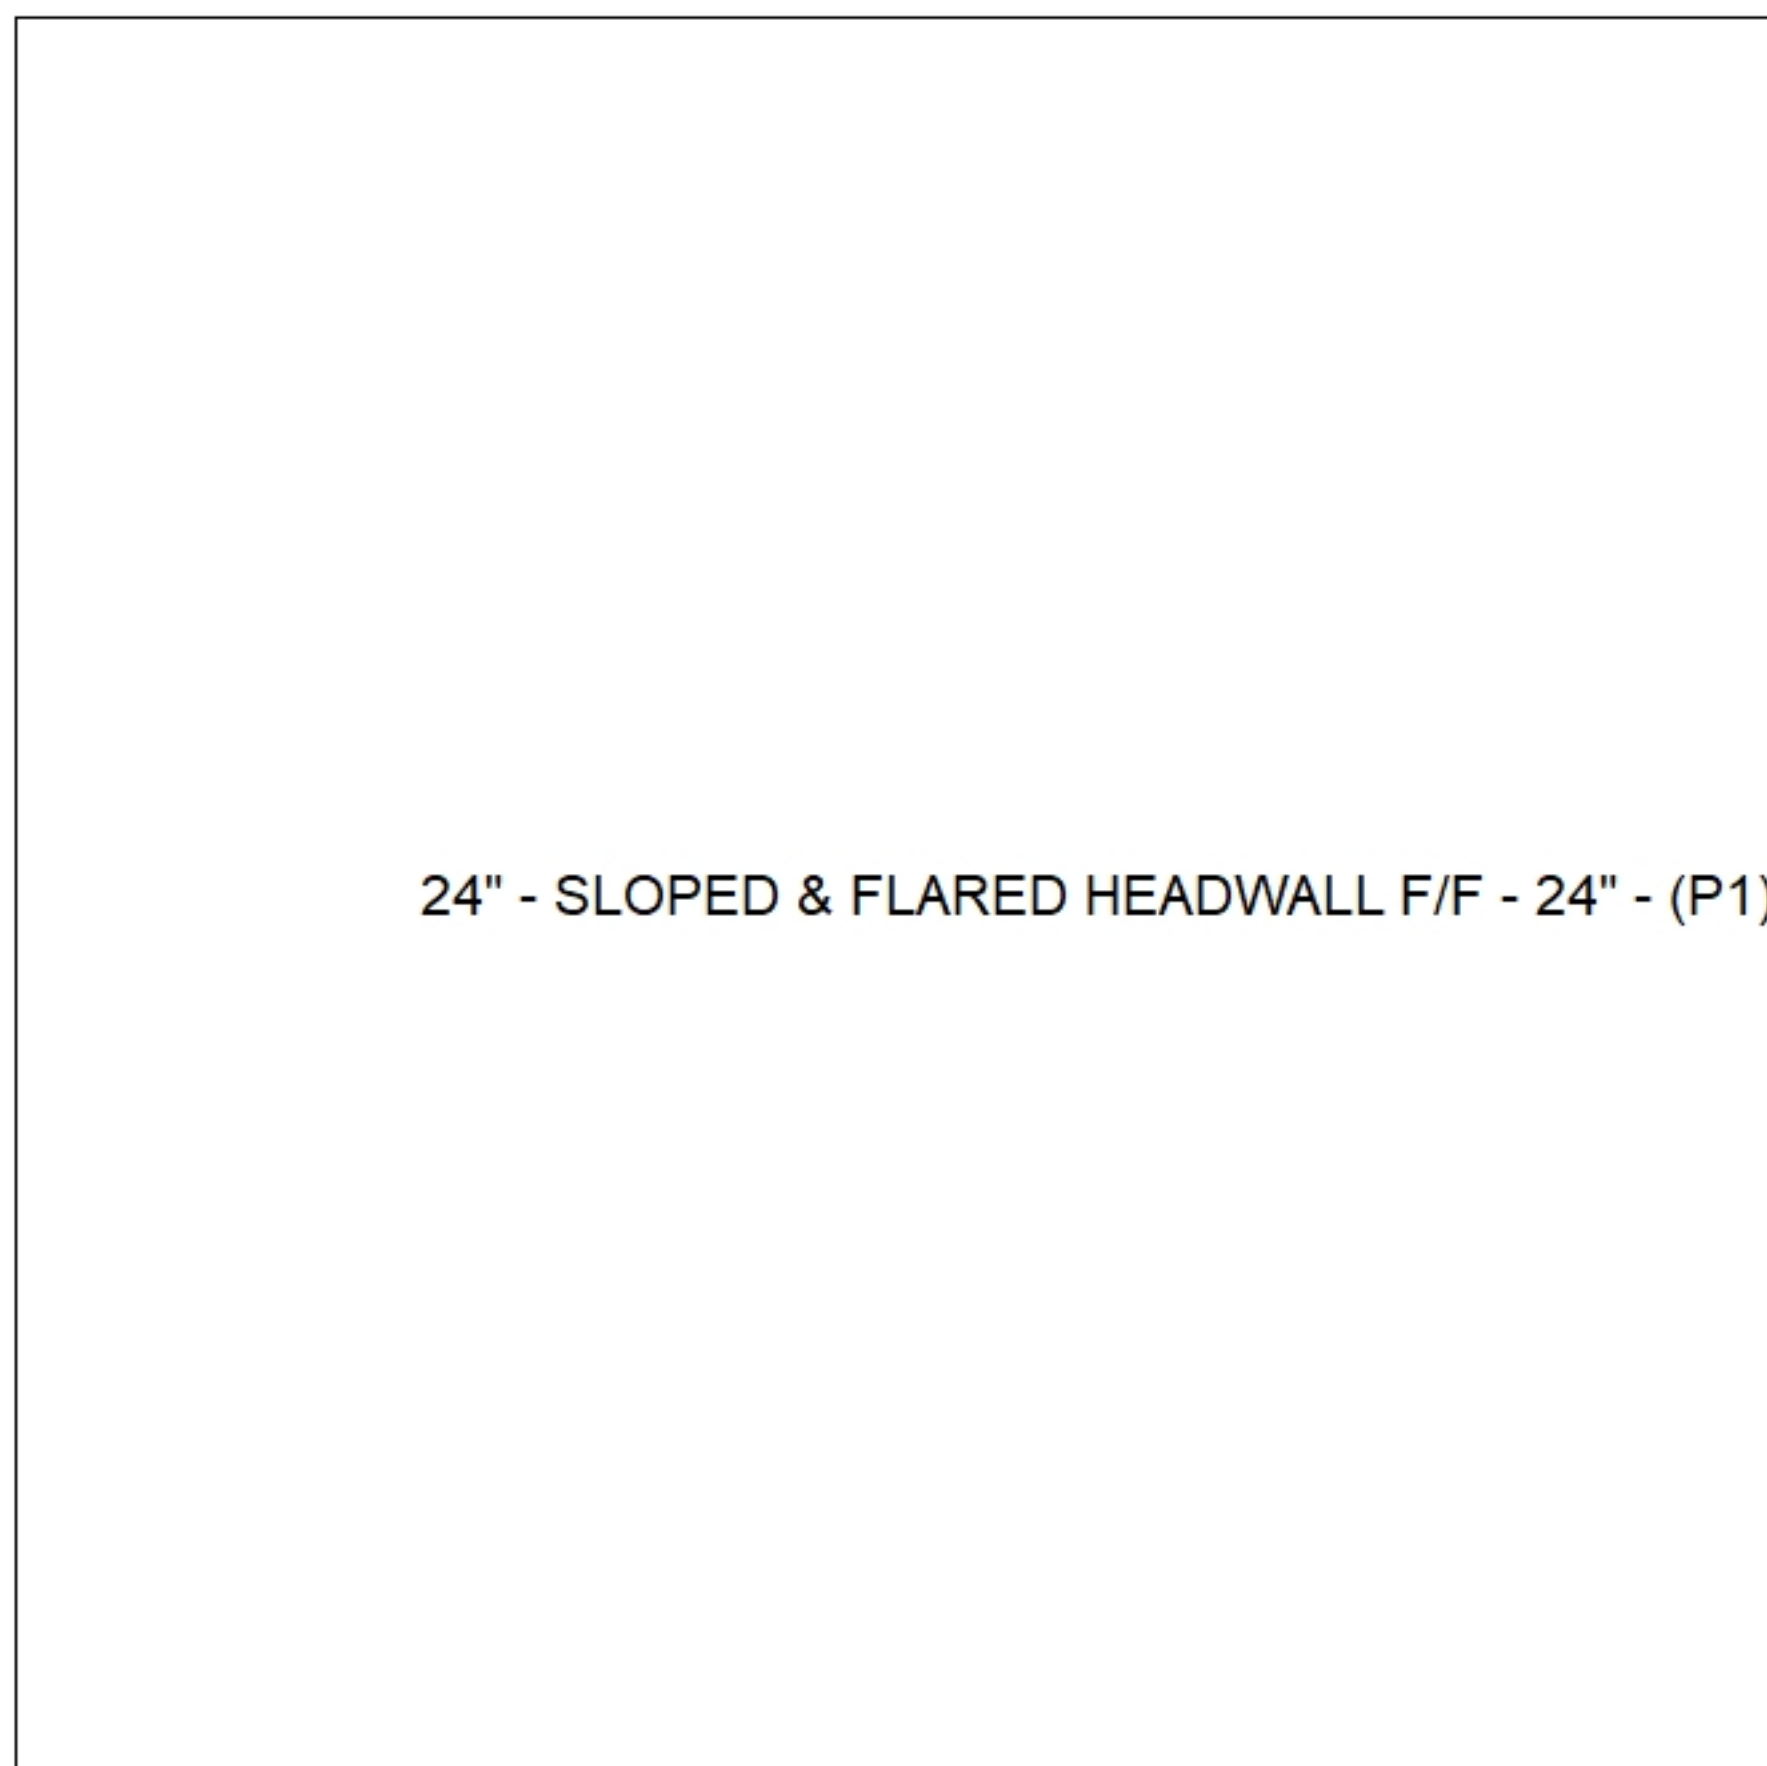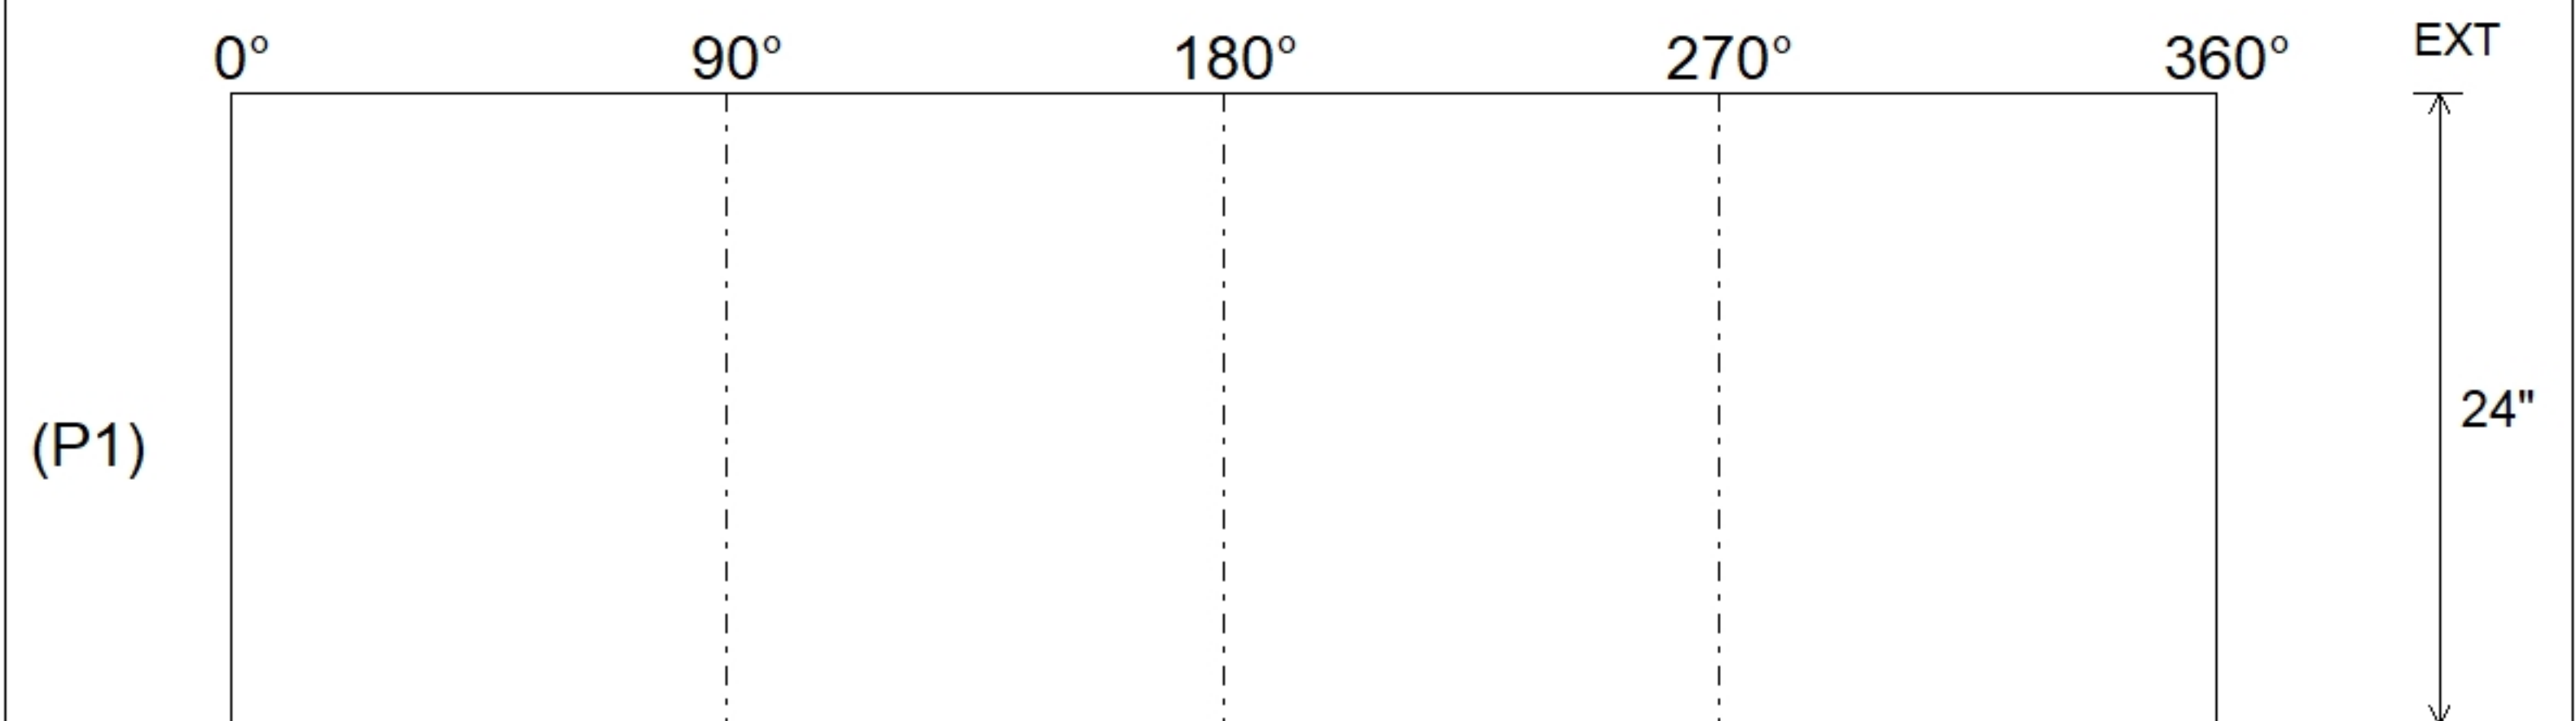

Submittal Drawing  
 3/2/2026 1:44:53 PM

SUBMITTAL  
 APPROVED BY: