

Job Name: 26-1227 - Project Colt
Job Location: Evansville, IN
Contractor: Russell's Excavating

Plant: 100

4/21/2026 11:51:07 AM

Tech:

Jared - F

PC:


A. Chambers



Structure ID: 100-10 FES

P1 FES30B

30" - FLARED END SECTION BELL (OUTLET) F/F

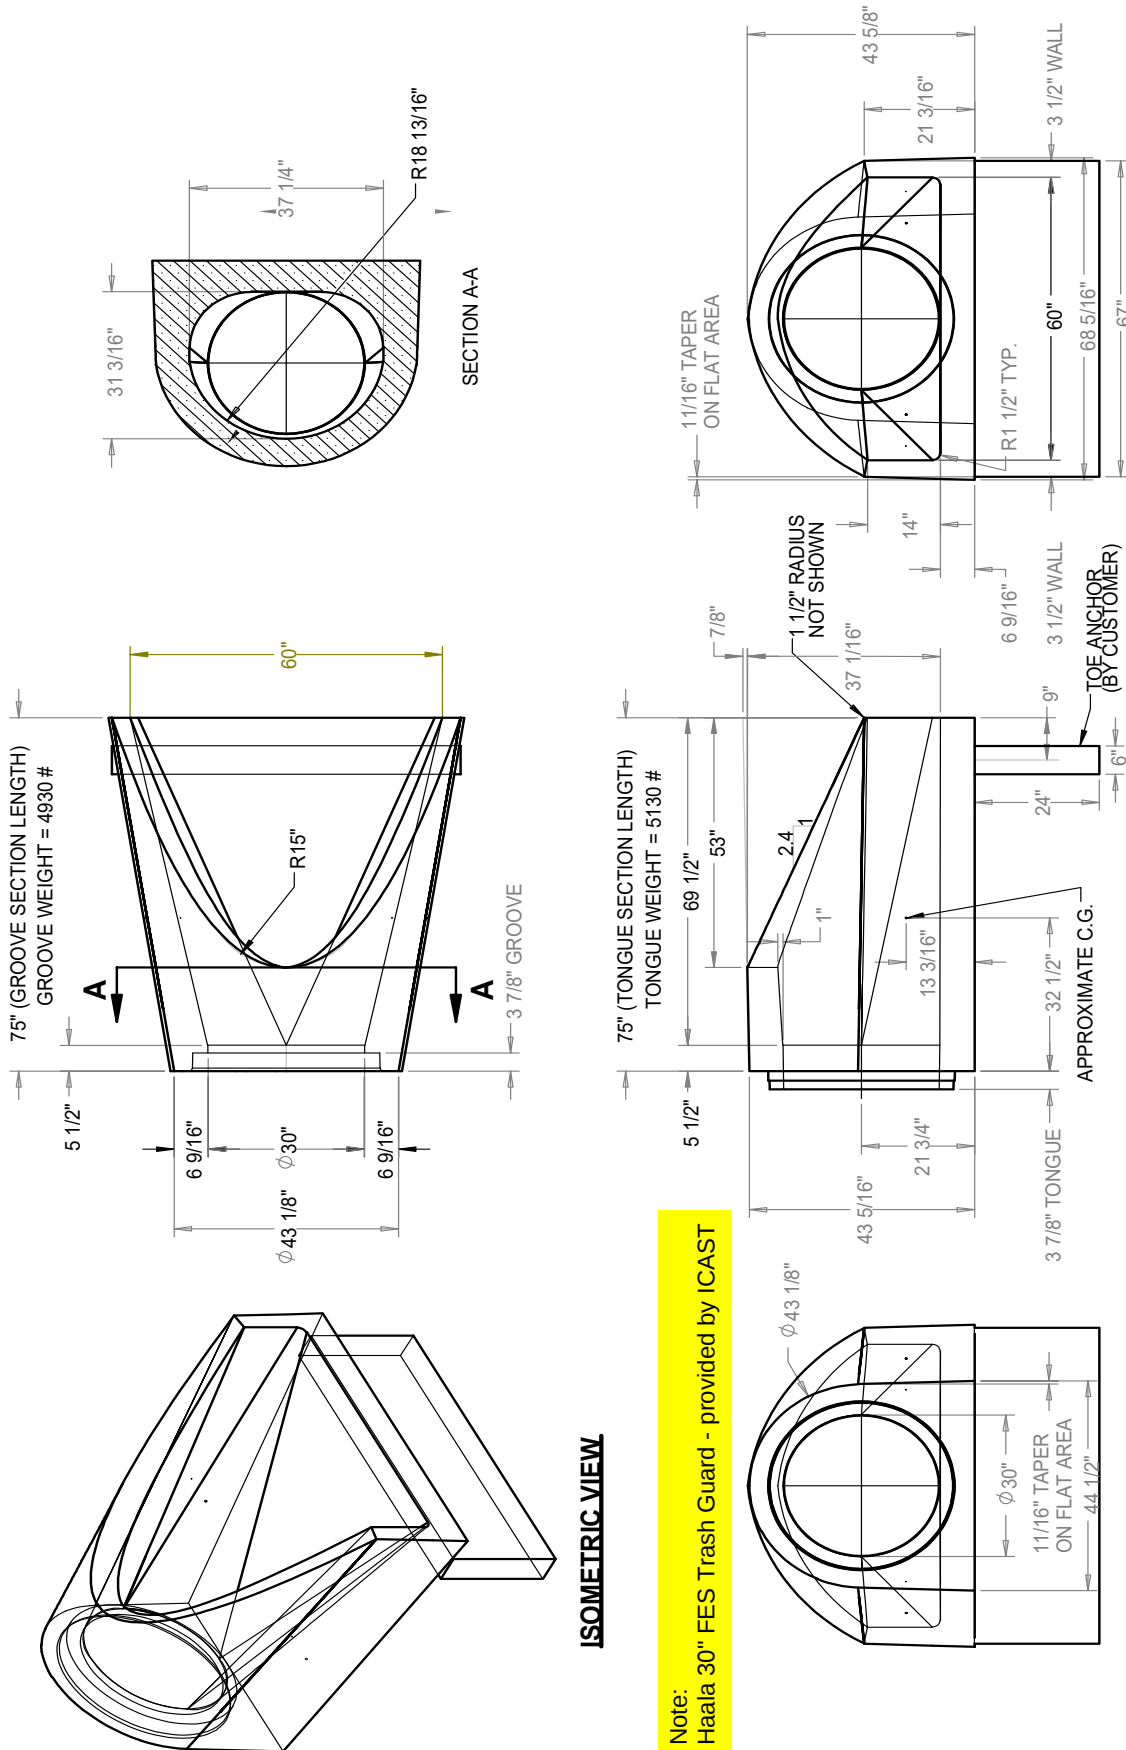

ISOMETRIC VIEW

Note:
Haala 30" FES Trash Guard - provided by ICAST

30"Ø REINFORCED CONCRETE FLARED END SECTION (TYPE 2)

INFRASTRUCTURE PRECAST, INC.
981 WEST 7TH ST., BEAVER DAM, KY. 42320
PHONE: (270) 363-2238, FAX: (270) 298-7424


DRAWING DATE: SEPTEMBER 2, 2022

DRAWING NAME: 30-FES-TYPE 2

SCALE: NTS

CATALOG ID.: 30-RCP-FES

WEB ADDRESS: WWW.ICASTINC.COM

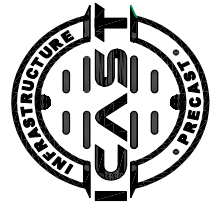

GENERAL NOTES:

1. FLARED END SECTION IS MANUFACTURED AND TESTED IN ACCORDANCE WITH ASTM C-76 OR ASTM C-655 AND AASHTO M-170 SPECIFICATIONS.
2. ALL PIPE JOINTS MEET ASTM C-443 AND C-361 SPECIFICATIONS.
3. INSTALL REINFORCED CONCRETE PIPE PER ASTM C-1479-STANDARD PRACTICE FOR INSTALLATION OF PRECAST CONCRETE PIPE.
4. FLARED END SECTION REINFORCING IS IN ACCORDANCE WITH ASTM C-76.
5. WEIGHT SHOWN IS CALCULATED USING 150 LBS. PER CUBIC FT. UNIT WEIGHT OF CONCRETE.