

Job Name: 26-1227 - Project Colt
Job Location: Evansville, IN
Contractor: Russell's Excavating

Plant: 100

4/21/2026 11:51:06 AM

Tech: Jared - F


PC: A. Chambers



Structure ID: 400-2 FES

P1 FES12B

12" - FLARED END SECTION BELL (OUTLET) F/F

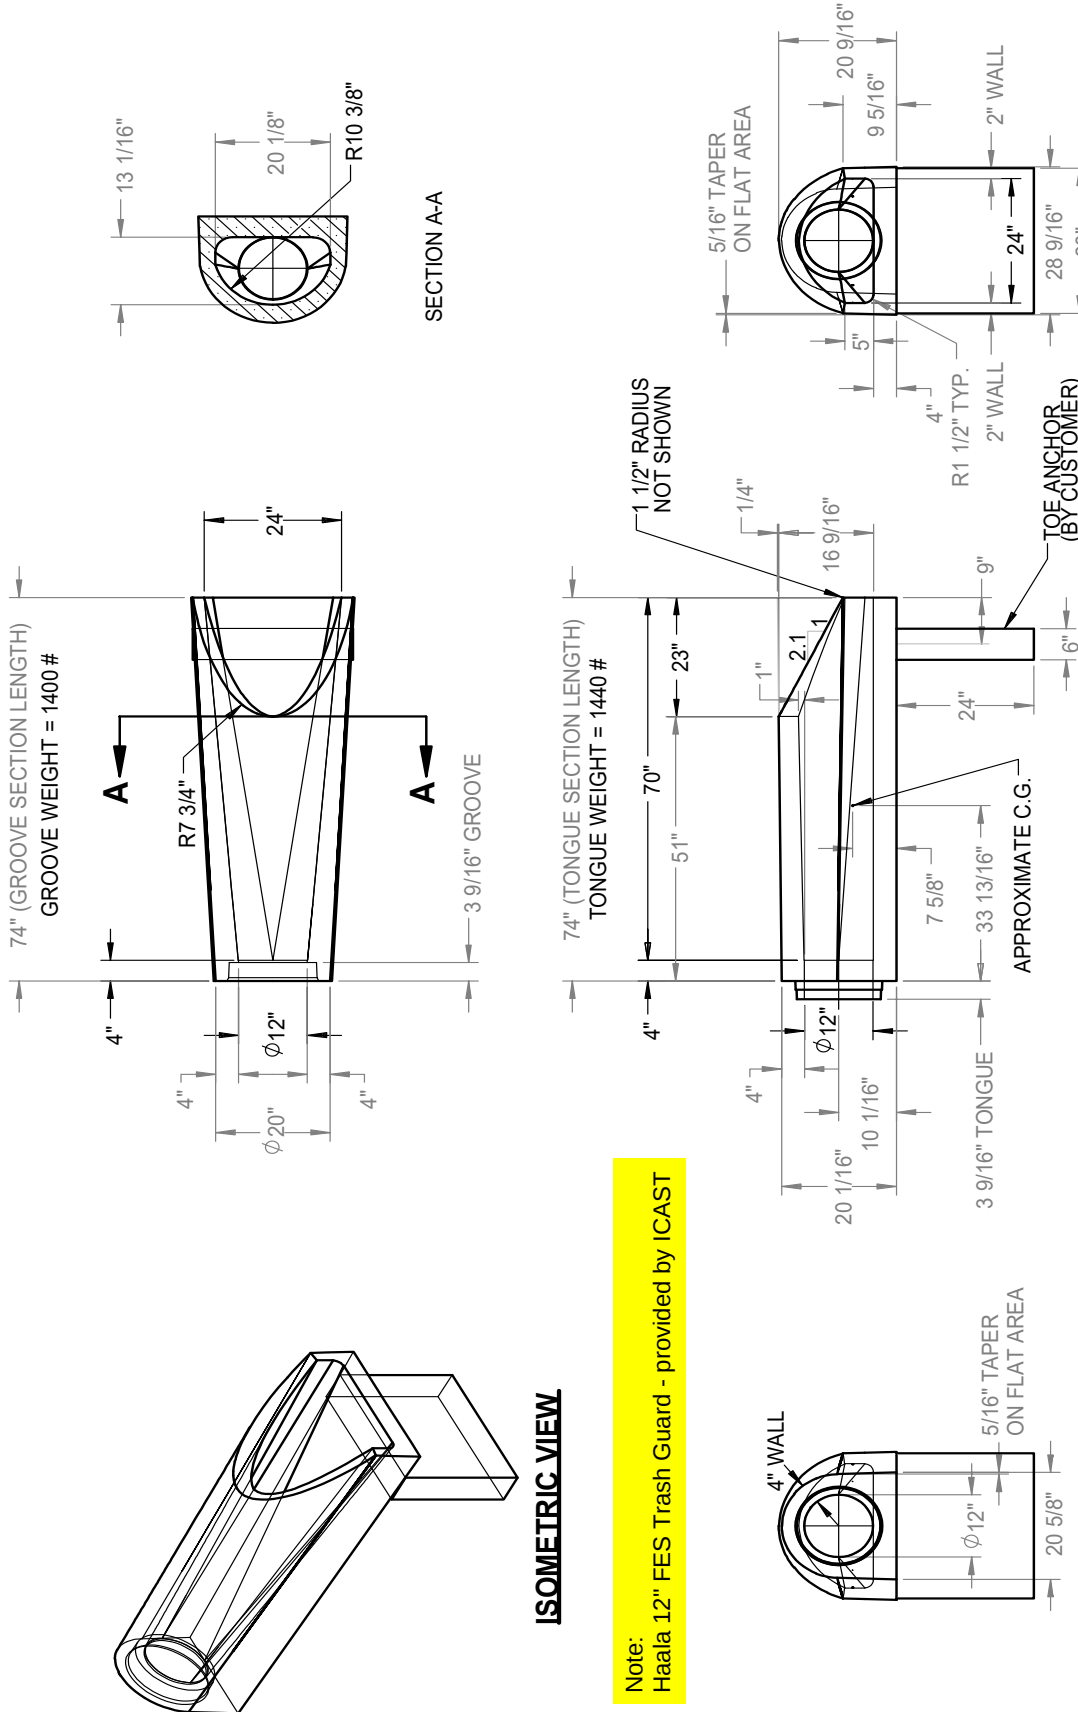

ISOMETRIC VIEW

Note:
Haala 12" FES Trash Guard - provided by ICAST

GENERAL NOTES:

1. FLARED END SECTION IS MANUFACTURED AND TESTED IN ACCORDANCE WITH ASTM C-76 OR ASTM C-655 AND AASHTO M-170 SPECIFICATIONS.
2. ALL PIPE JOINTS MEET ASTM C-443 AND C-361 SPECIFICATIONS.
3. INSTALL REINFORCED CONCRETE PIPE PER ASTM C-1479 - STANDARD PRACTICE FOR INSTALLATION OF PRECAST CONCRETE PIPE.
4. FLARED END SECTION REINFORCING IS IN ACCORDANCE WITH ASTM C-76.
5. WEIGHT SHOWN IS CALCULATED USING 150 LBS. PER CUBIC FT. UNIT WEIGHT OF CONCRETE.

	INFRASTRUCTURE PRECAST, INC.
	981 WEST 7TH ST., BEAVER DAM, KY. 42320
	PHONE: (270) 363-2236, FAX: (270) 298-7424
	DRAWING DATE: SEPTEMBER 2, 2022
	DRAWING NAME: 12-FES-TYPE 2
SCALE: NTS	
CATALOG ID: 12-RCP-FES	
WEB ADDRESS: WWW.ICASTING.COM	

12"Ø REINFORCED
CONCRETE FLARED
END SECTION
(TYPE 2)