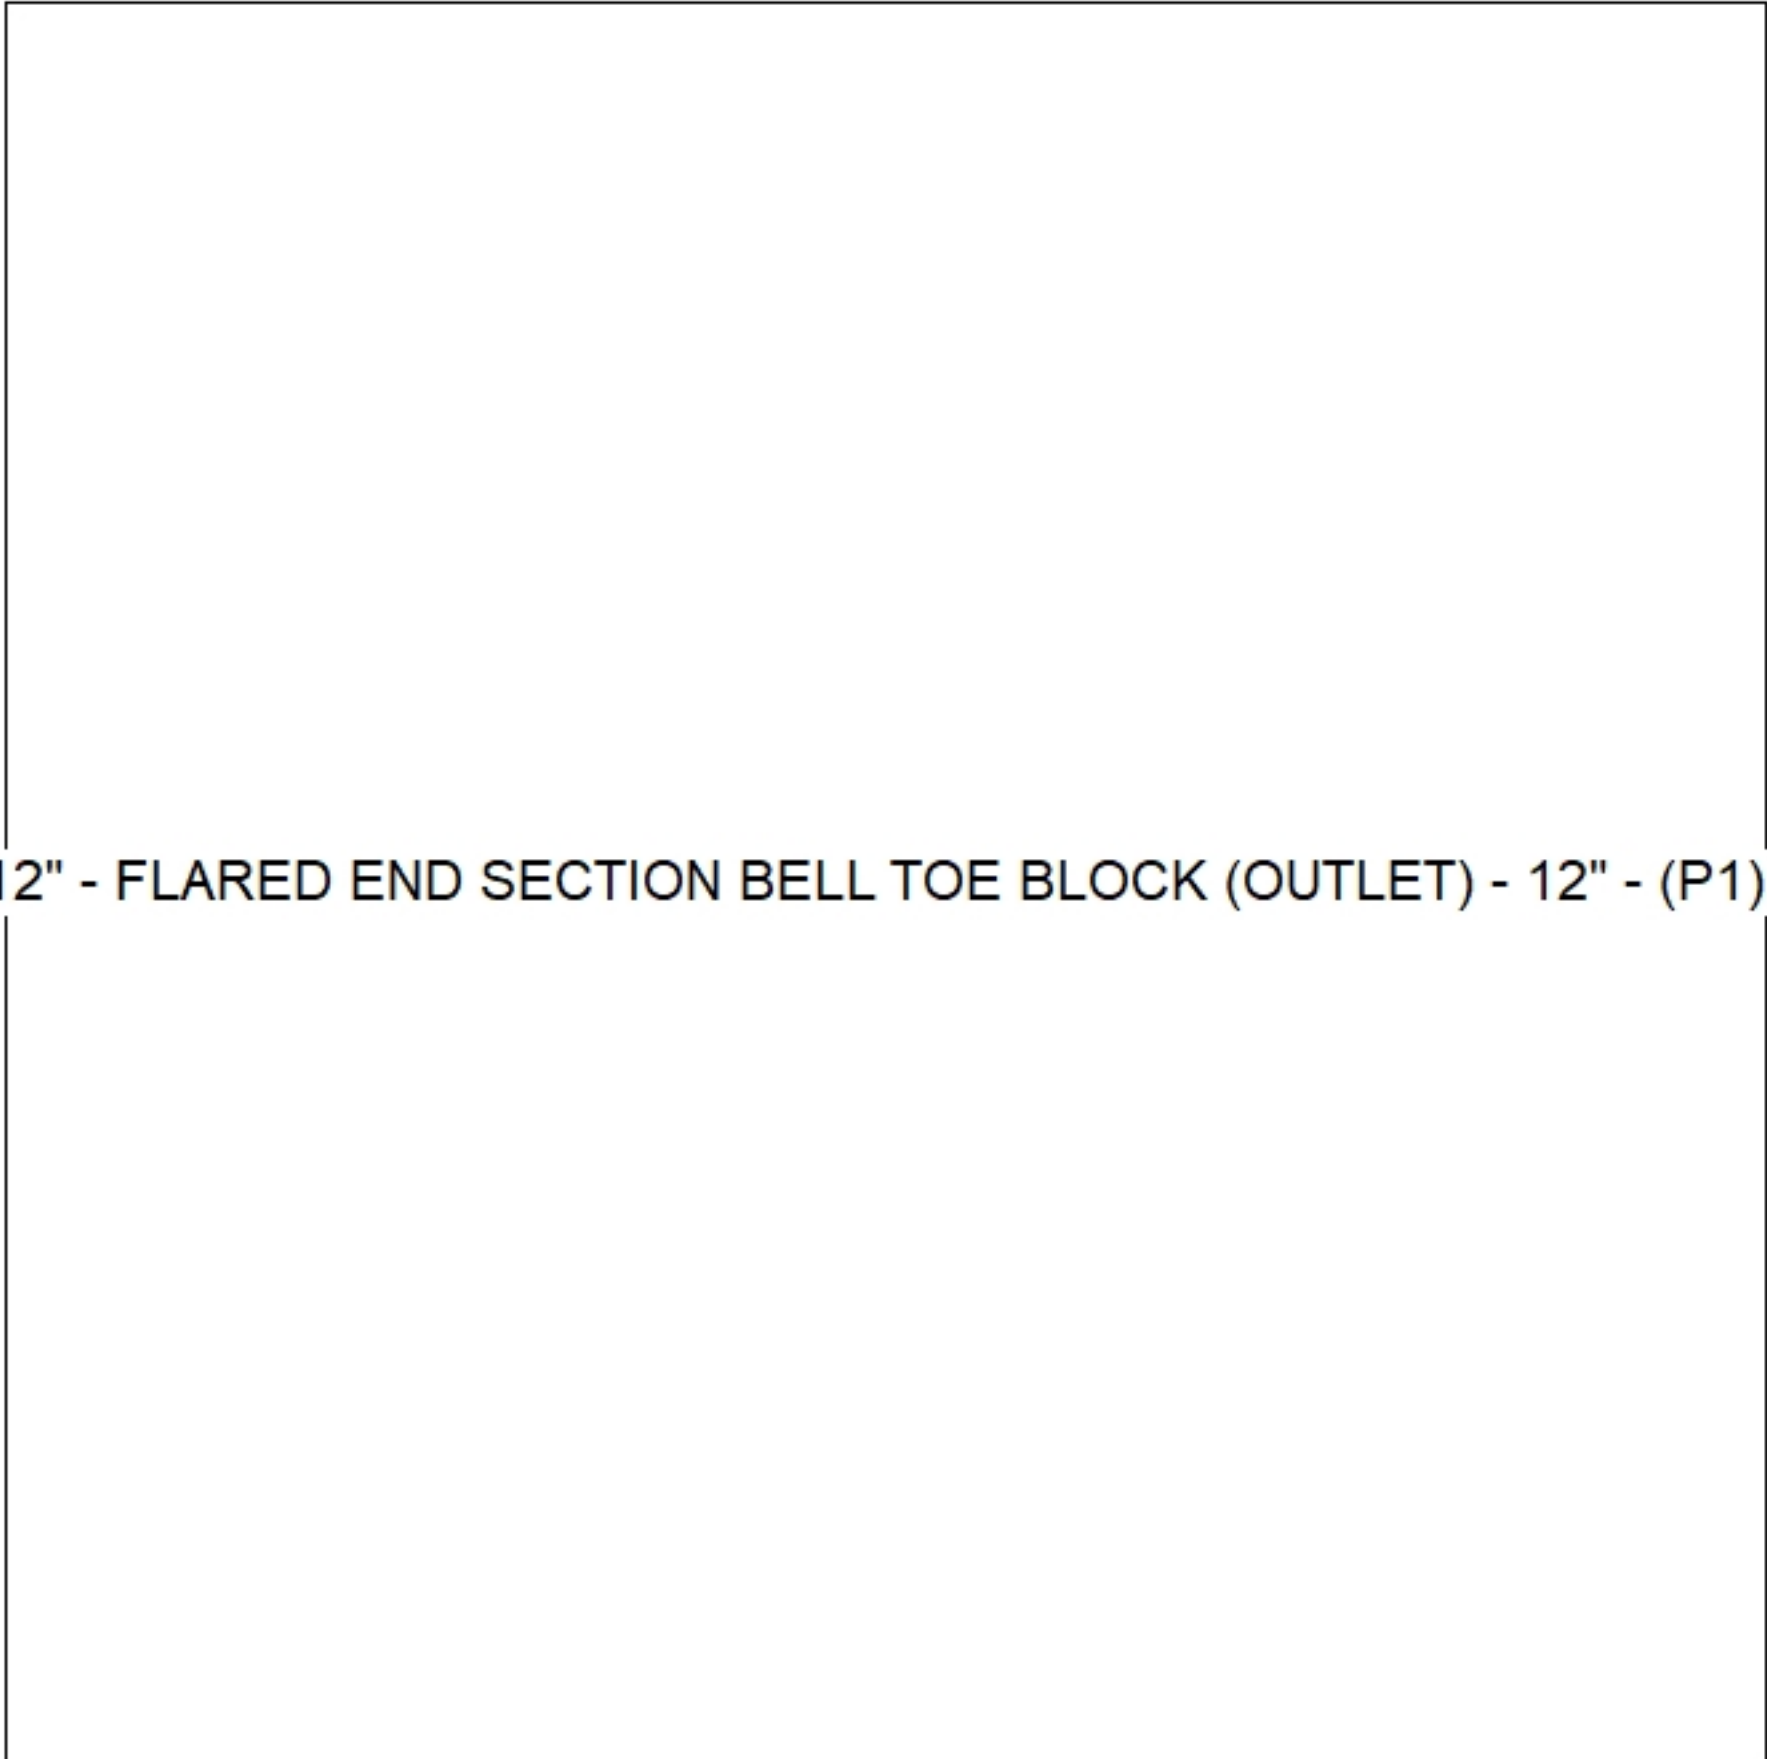
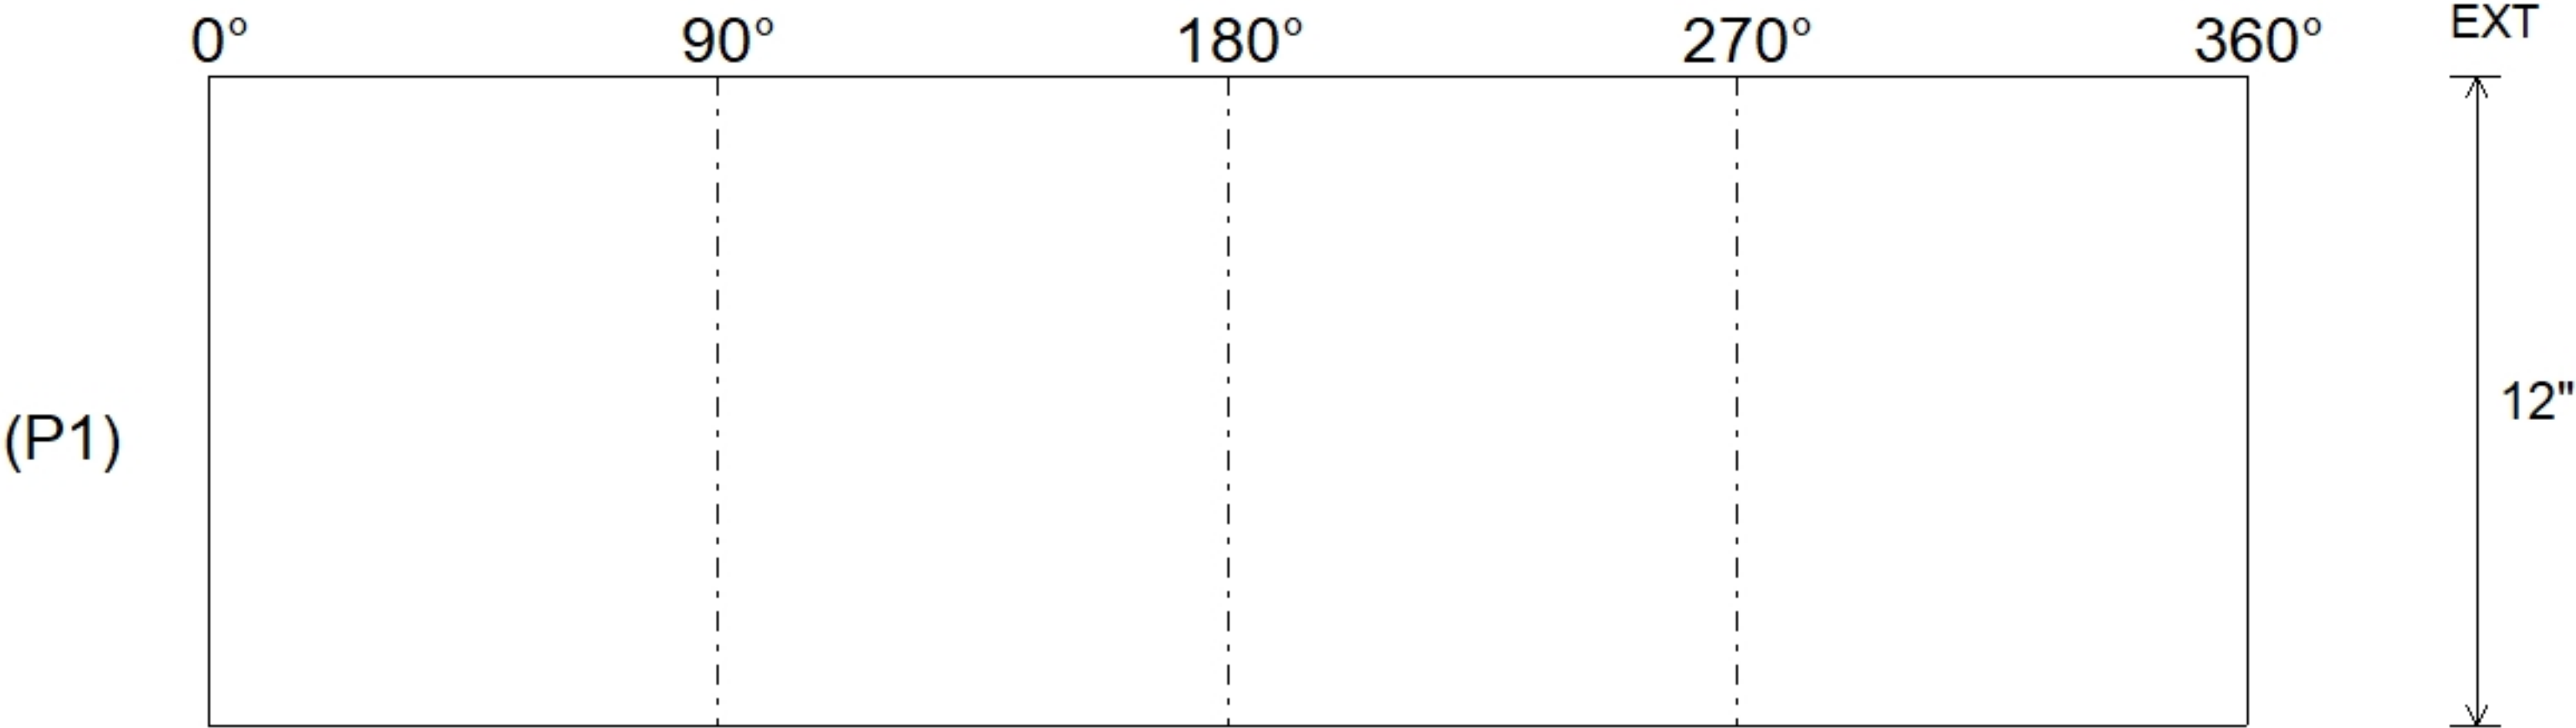


Job Name: 26-1227 - Project Colt Job Location: Evansville, IN Contractor: Russell's Excavating					PC: TECH: Jared - F Plant: 100	
Structure ID: 400-2 FES TOE Spec: HEADWALLS Type: FES FLARED END SEC. BELL TOE BLOCK (OUTLET) Size: 12" Rim: 0' Invert: 0' Rim to Invert: 0' Sump: 12" Floor (Top): -1' Floor Height: 0" Floor (Bot): -1' Overall Height: 1' Slack: 0"	
Structure Notes:			STRUCTURE SUMMARY: P1) 12" - FLARED END SECTION BELL TOE BLOCK (OUTLET) - 12" Structure Total: 1402 lb	
			<table><tr><th>Position</th><th>Elev</th><th>Angle</th><th>Pipe</th><th>Pipe OD</th><th>Hole</th><th>Connector</th><th>Up ()</th><th>Ref</th></tr><tr><td>Rim</td><td>0'</td><td></td><td></td><td></td><td></td><td></td><td></td><td></td></tr><tr><td>Reducer</td><td></td><td></td><td></td><td></td><td></td><td></td><td></td><td></td></tr><tr><td>Invert 1</td><td></td><td></td><td></td><td></td><td></td><td></td><td></td><td></td></tr><tr><td>Invert 2</td><td></td><td></td><td></td><td></td><td></td><td></td><td></td><td></td></tr><tr><td>Invert 3</td><td></td><td></td><td></td><td></td><td></td><td></td><td></td><td></td></tr><tr><td>Invert 4</td><td></td><td></td><td></td><td></td><td></td><td></td><td></td><td></td></tr><tr><td>Invert 5</td><td></td><td></td><td></td><td></td><td></td><td></td><td></td><td></td></tr><tr><td>Invert 6</td><td></td><td></td><td></td><td></td><td></td><td></td><td></td><td></td></tr><tr><td>Invert 7</td><td></td><td></td><td></td><td></td><td></td><td></td><td></td><td></td></tr><tr><td>Invert 8</td><td></td><td></td><td></td><td></td><td></td><td></td><td></td><td></td></tr></table>						Position	Elev	Angle	Pipe	Pipe OD	Hole	Connector	Up ()	Ref	Rim	0'								Reducer									Invert 1									Invert 2									Invert 3									Invert 4									Invert 5									Invert 6									Invert 7									Invert 8								
Position	Elev	Angle	Pipe	Pipe OD	Hole	Connector	Up ()	Ref	
Rim	0'	
Reducer	
Invert 1	
Invert 2	
Invert 3	
Invert 4	
Invert 5	
Invert 6	
Invert 7	
Invert 8	
			Default - Interior Dimensions 	
Submittal Drawing 7/6/2026 3:39:06 PM					SUBMITTAL APPROVED BY:	