

Job Name: 26-1227 - Project Colt
Job Location: Evansville, IN
Contractor: Russell's Excavating

Plant: 100

4/21/2026 11:51:08 AM

Tech:

Jared - F

PC:


A. Chambers



Structure ID: 403-33 FES

P1 FES24B

24" - FLARED END SECTION BELL (OUTLET) F/F

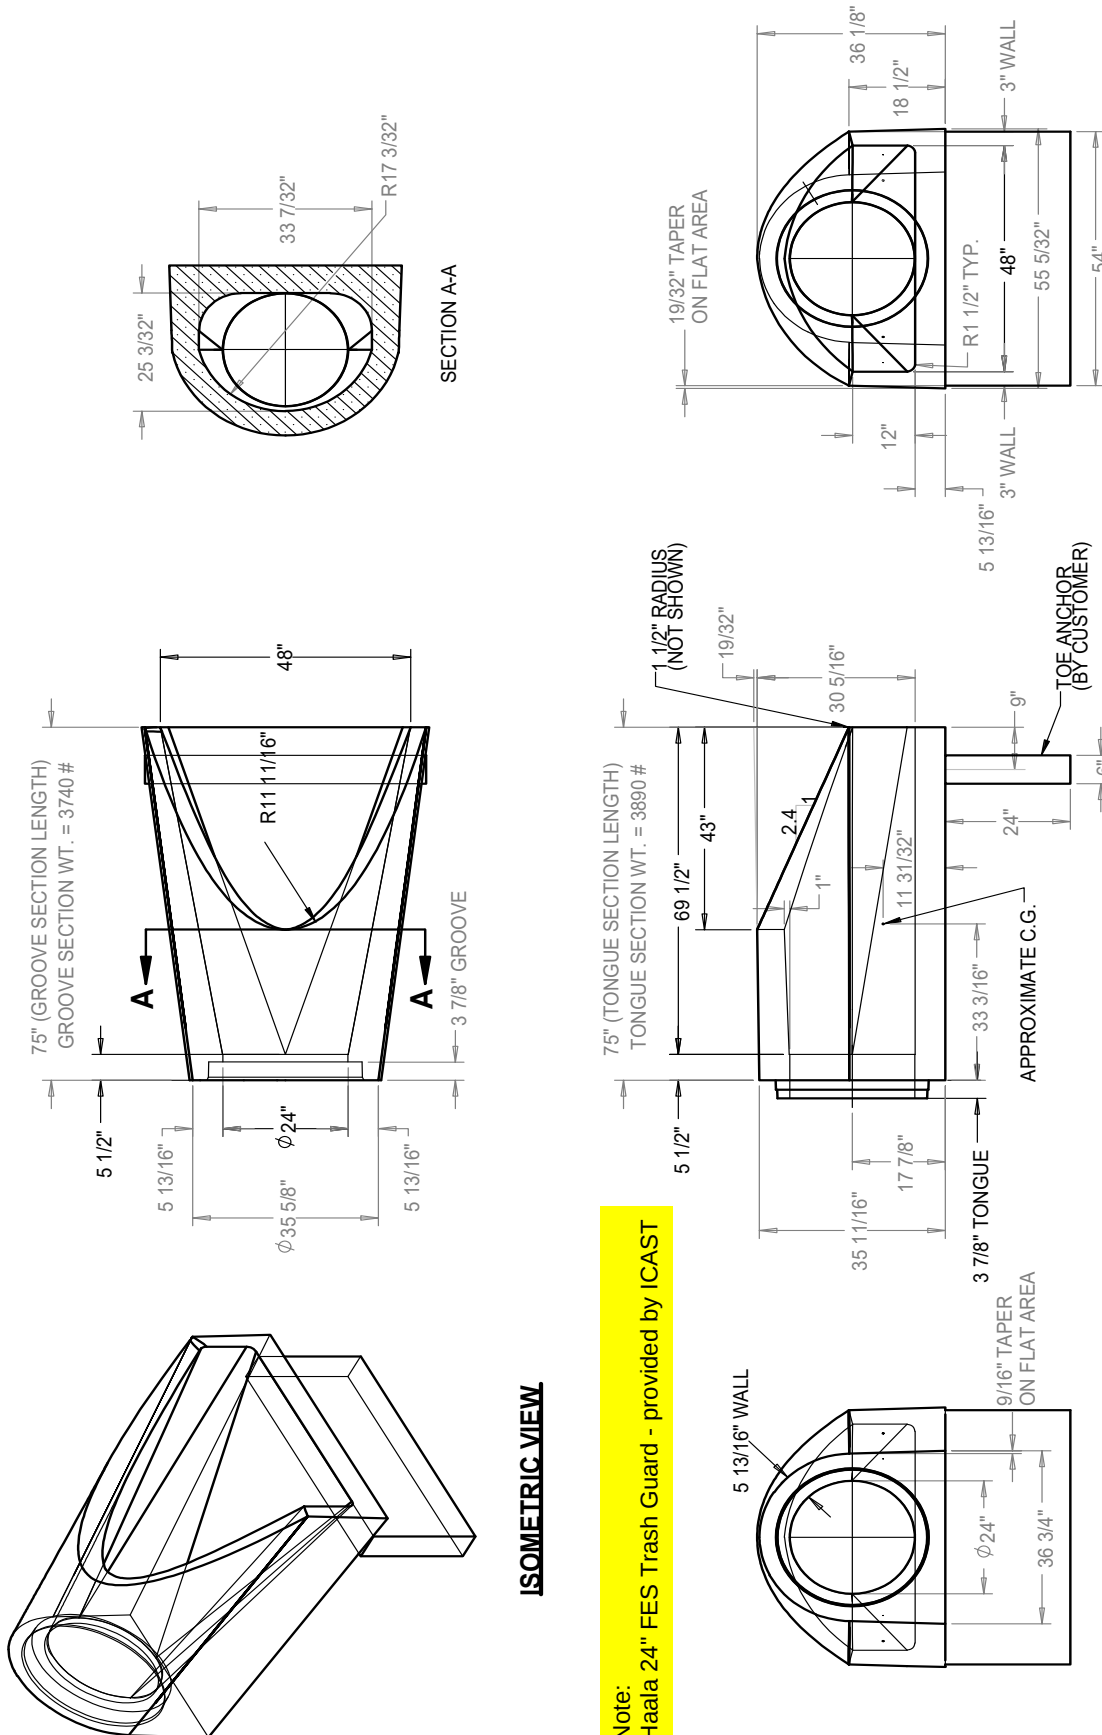


ISOMETRIC VIEW

Note:
Haala 24" FES Trash Guard - provided by ICAST

24"Ø REINFORCED
CONCRETE FLARED
END SECTION
(TYPE 2)

INFRASTRUCTURE PRECAST, INC.
981 WEST 7TH ST., BEAVER DAM, KY 42320
PHONE: (270) 363-2238, FAX: (270) 298-7424
DRAWING DATE: SEPTEMBER 2, 2022
DRAWING NAME: 24-FES-TYPE 2
SCALE: NTS
CATALOG I.D.: 24-RCP-FES
WEB ADDRESS: WWW.ICASTINC.COM

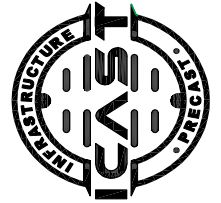

- GENERAL NOTES:
1. FLARED END SECTION IS MANUFACTURED AND TESTED IN ACCORDANCE WITH ASTM C-76 OR ASTM C-655 AND AASHTO M-170 SPECIFICATIONS.
 2. ALL PIPE JOINTS MEET ASTM C-443 AND C-361 SPECIFICATIONS.
 3. INSTALL REINFORCED CONCRETE PIPE PER ASTM C-1479-STANDARD PRACTICE FOR INSTALLATION OF PRECAST CONCRETE PIPE.
 4. FLARED END SECTION REINFORCING IS IN ACCORDANCE WITH ASTM C-76.
 5. WEIGHT SHOWN IS CALCULATED USING 150 LBS. PER CUBIC FT. UNIT WEIGHT OF CONCRETE.