

Job Name: 26-1227 - Project Colt
Job Location: Evansville, IN
Contractor: Russell's Excavating

Plant: 100

4/21/2026 11:51:08 AM

Tech: Jared - F


PC: A. Chambers



Structure ID: 501-35 FES

P1 FES15B

15" - FLARED END SECTION BELL (OUTLET) F/F

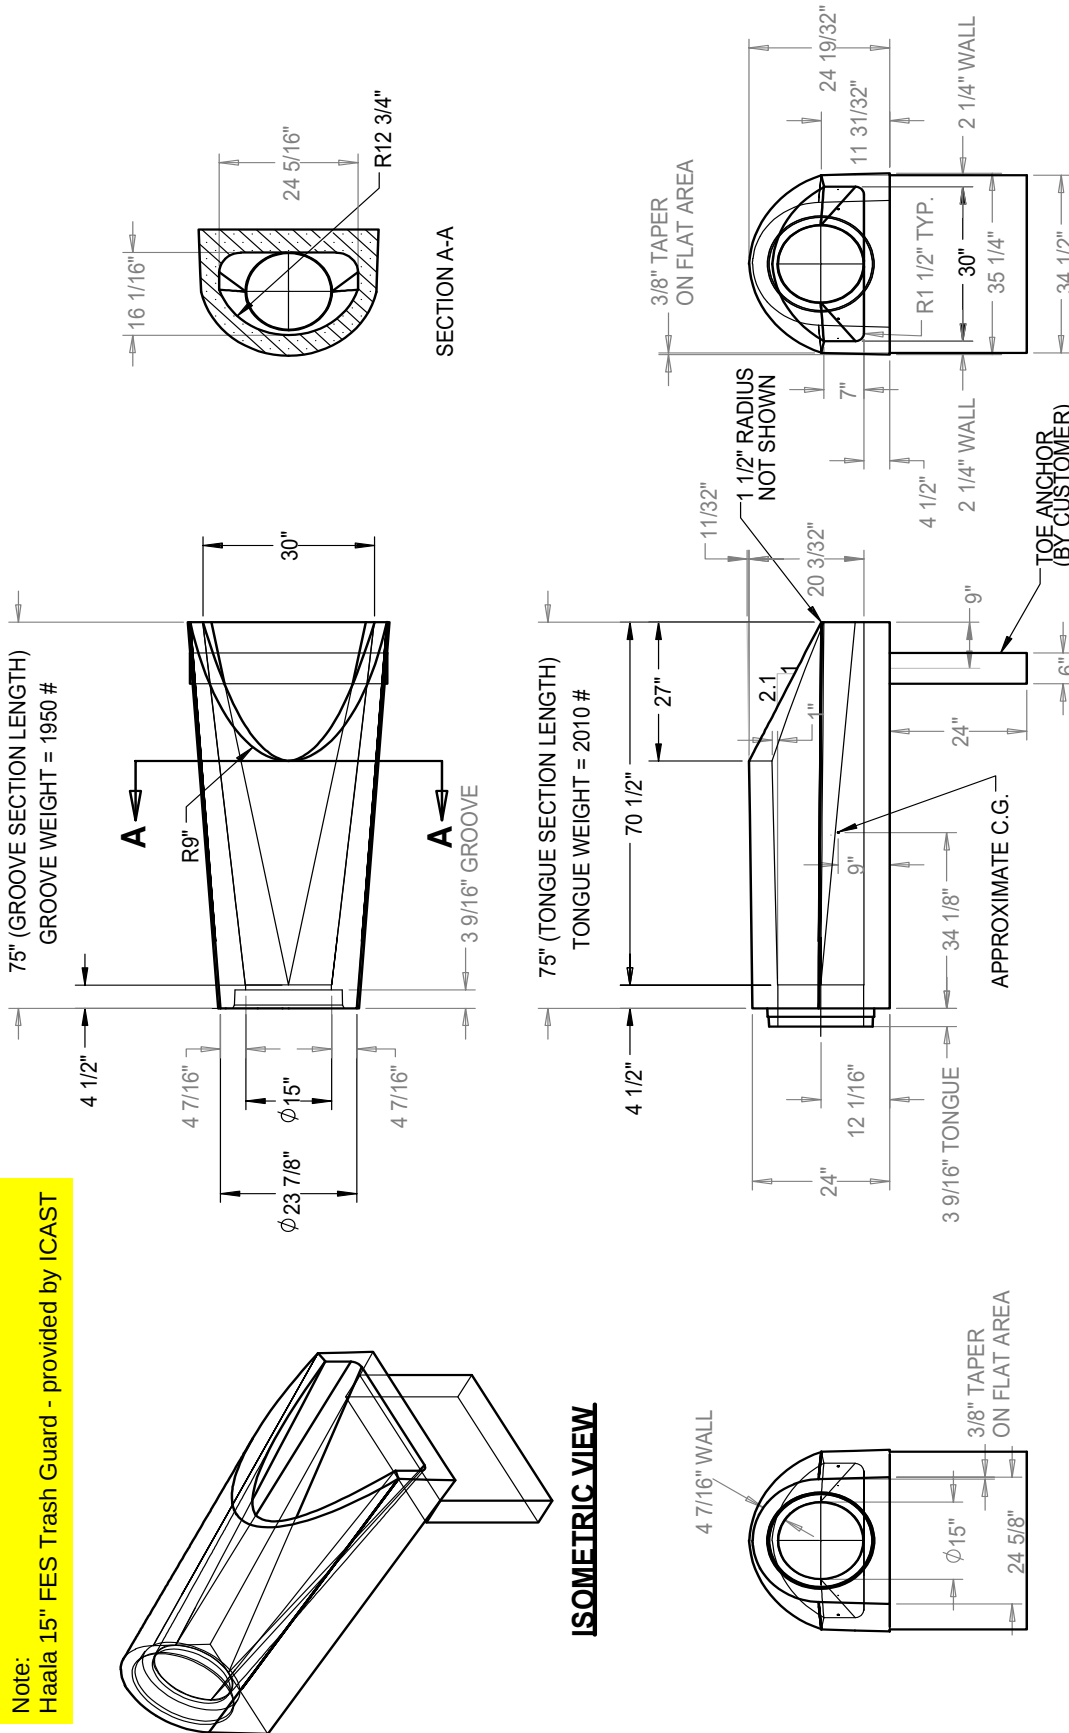

Note:
Haala 15" FES Trash Guard - provided by ICAST

**15"Ø REINFORCED
CONCRETE FLARED
END SECTION
(TYPE 2)**

INFRASTRUCTURE PRECAST, INC.

981 WEST 7TH ST., BEAVER DAM, KY. 42320
PHONE: (270) 363-2238, FAX: (270) 298-7424


DRAWING DATE: SEPTEMBER 2, 2022

DRAWING NAME: 15-FES-TYPE 2

SCALE: NTS

CATALOG I.D.: 15-RCP-FES

WEB ADDRESS: WWW.ICASTINC.COM

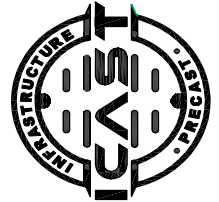

- GENERAL NOTES:
1. FLARED END SECTION IS MANUFACTURED AND TESTED IN ACCORDANCE WITH ASTM C-76 OR ASTM C-665 AND AASHTO M-170 SPECIFICATIONS.
 2. ALL PIPE JOINTS MEET ASTM C-443 AND C-361 SPECIFICATIONS.
 3. INSTALL REINFORCED CONCRETE PIPE PER ASTM C-1479-STANDARD PRACTICE FOR INSTALLATION OF PRECAST CONCRETE PIPE.
 4. FLARED END SECTION REINFORCING IS IN ACCORDANCE WITH ASTM C-76.
 5. WEIGHT SHOWN IS CALCULATED USING 150 LBS. PER CUBIC FT. UNIT WEIGHT OF CONCRETE.