

Job Name: 26-1232 - Mustang Village Apartments Ph.1
Job Location: Paducah, KY
Contractor: Wood Brothers

PC: T. Lewis
 TECH: Jared - F
 Plant: 100



Structure ID: **S26-26 HW**
 Spec: HEADWALLS
 Type: HW SLOPED & FLARED
 Size: 15"

Rim: 1.75'
 Invert: 1.75'
 Rim to Invert: 0'

Sump: 21"
 Floor (Top): 0'
 Floor Height: 0"

Floor (Bot): 0'
 Overall Height: 1.25'
 Slack: 6"

Structure Notes:


STRUCTURE SUMMARY:

P1) 15" - SLOPED & FLARED HEADWALL - 15"


3037 lb
 Structure Total: 3037 lb



Position	Elev	Angle	Pipe	Pipe OD	Hole	Connector	Up ()	Ref
Rim	1.75'							
Reducer								
Invert 1								
Invert 2								
Invert 3								
Invert 4								
Invert 5								
Invert 6								
Invert 7								
Invert 8								

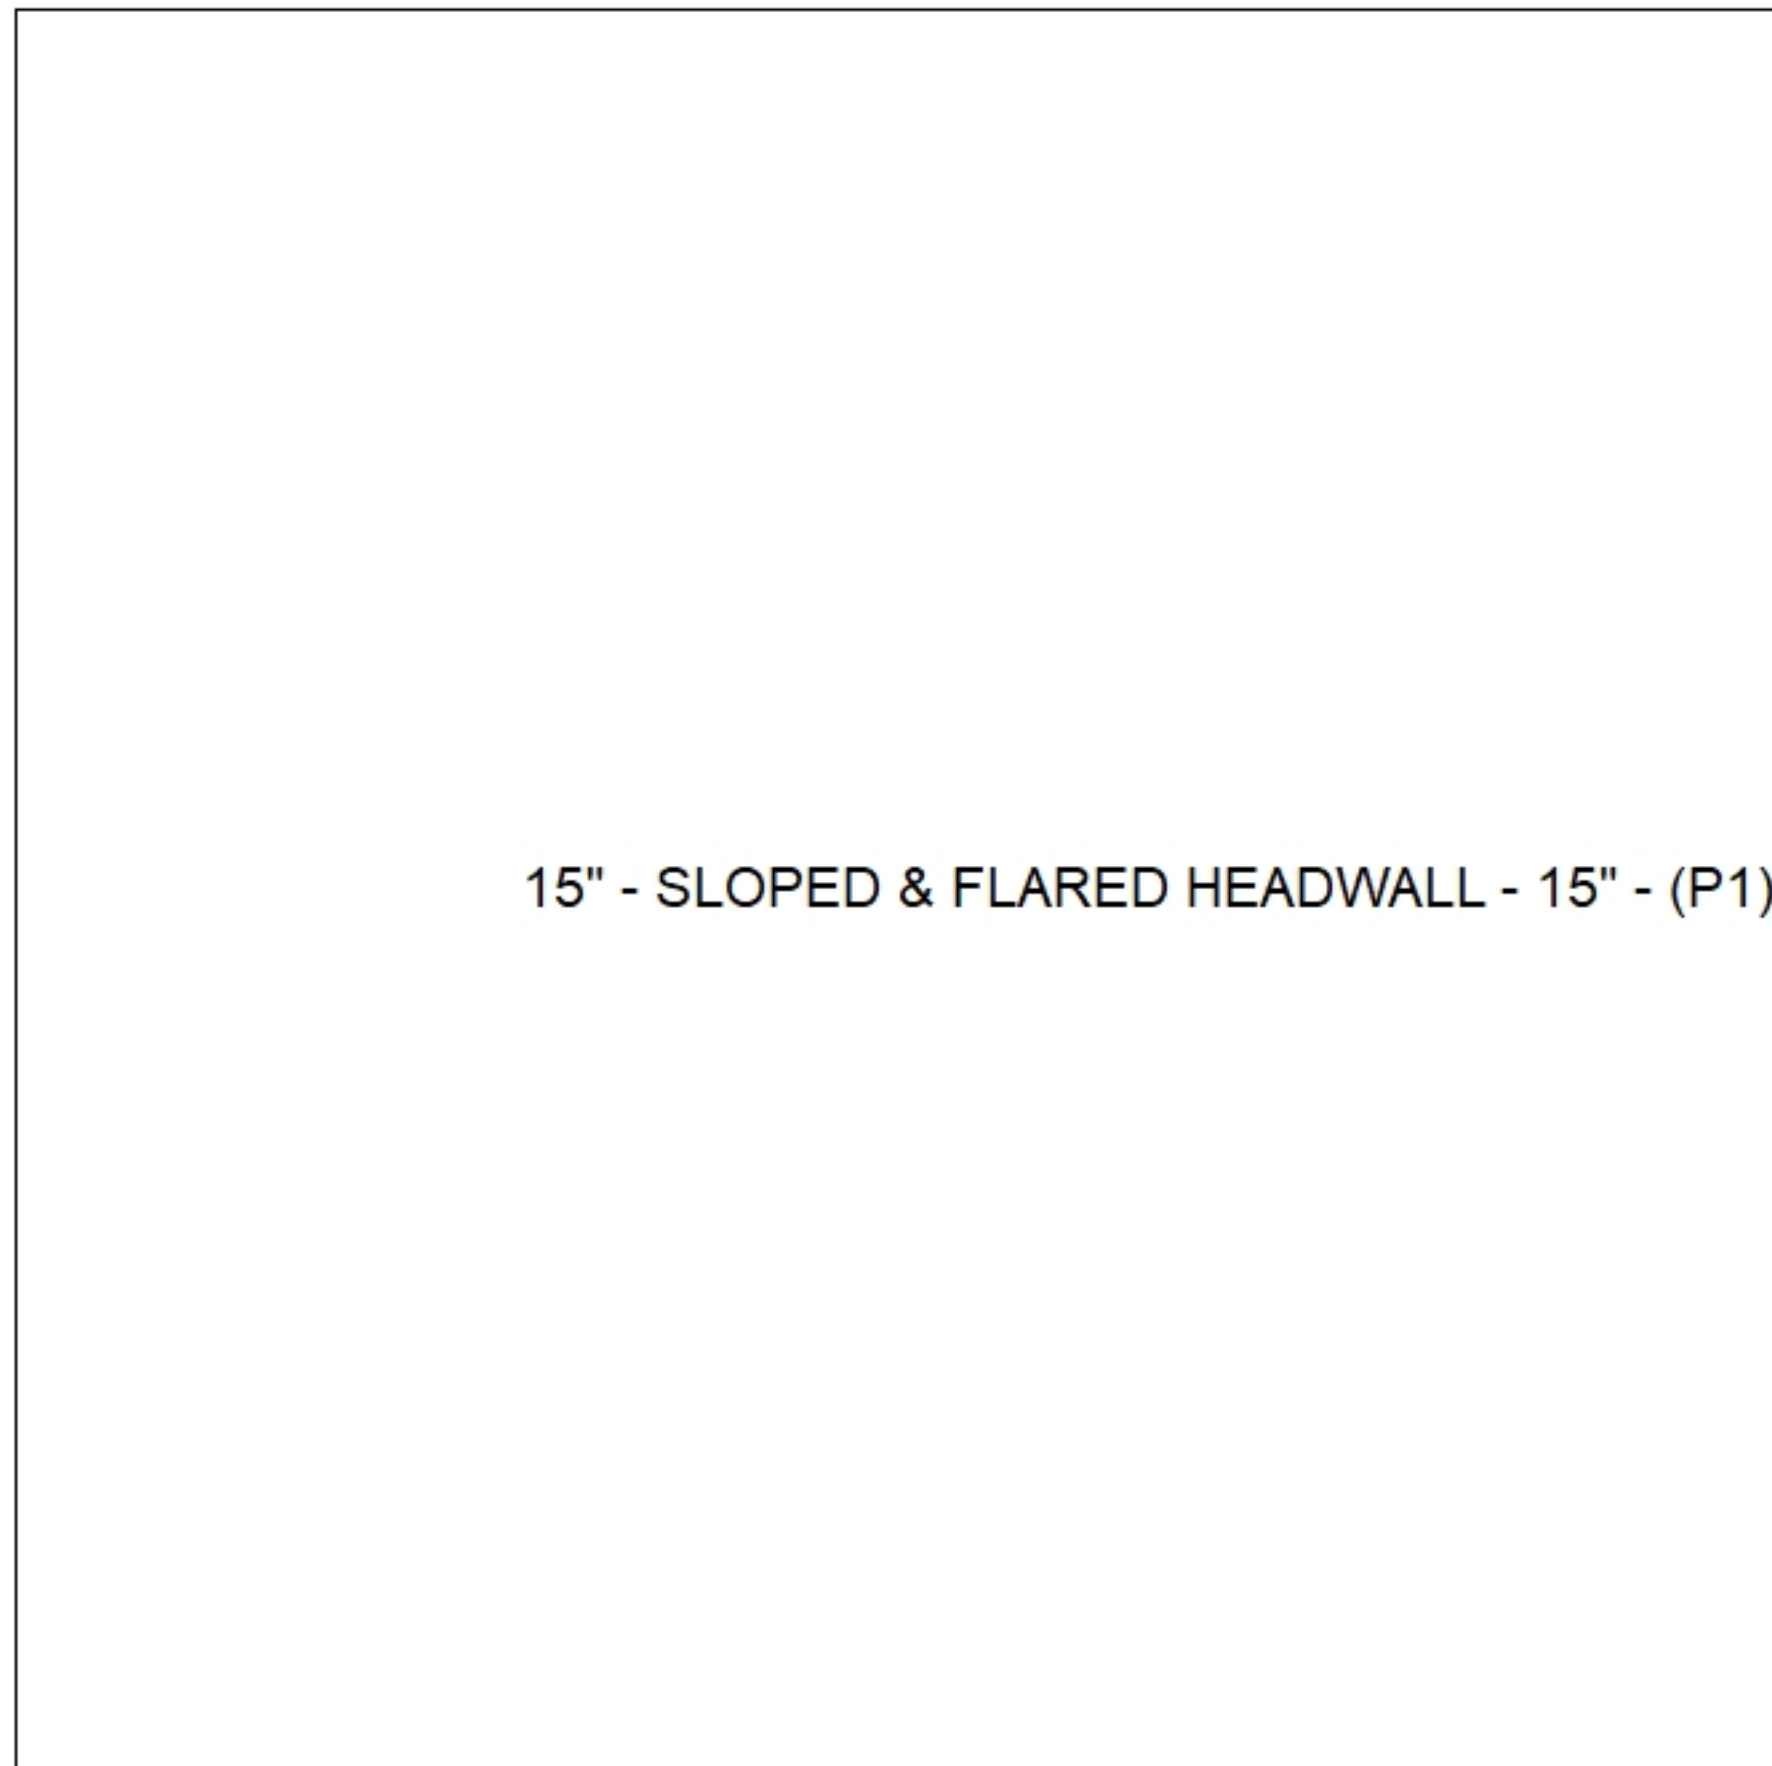

Default - Interior Dimensions

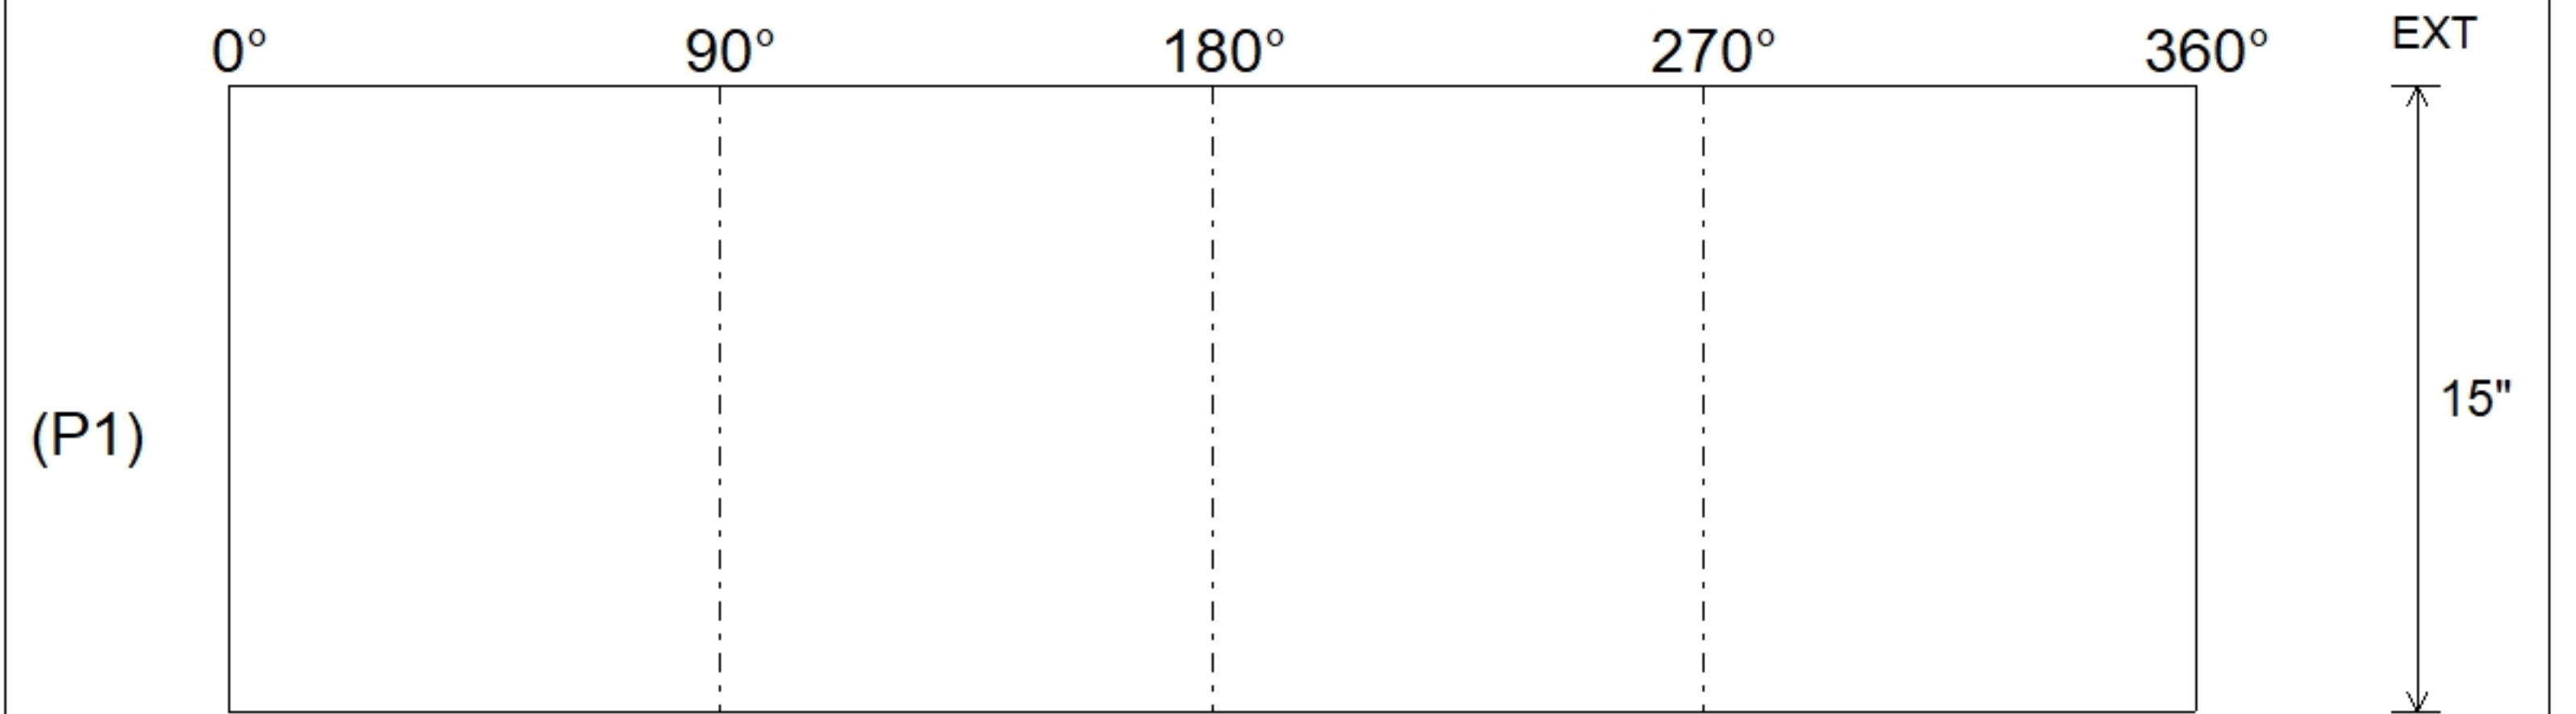

Submittal Drawing
 4/24/2026 2:05:45 PM

SUBMITTAL
 APPROVED BY: