

**Job Name: 26-1232 - Mustang Village Apartments Ph.1**  
**Job Location: Paducah, KY**  
**Contractor: Wood Brothers**

PC: T. Lewis  
 TECH: Jared - F  
 Plant: 100



Structure ID: **S3-3 HW**  
 Spec: HEADWALLS  
 Type: HW SLOPED & FLARED  
 Size: 24"

Rim: 2.5'  
 Invert: 2.5'  
 Rim to Invert: 0'

Sump: 30"  
 Floor (Top): 0'  
 Floor Height: 0"

Floor (Bot): 0'  
 Overall Height: 2'  
 Slack: 6"

Structure Notes:


STRUCTURE SUMMARY:

P1) 24" - SLOPED & FLARED HEADWALL - 24"


Structure Total: 5467 lb  
 5467 lb



Position	Elev	Angle	Pipe	Pipe OD	Hole	Connector	Up ( )	Ref
Rim	2.5'							
Reducer								
Invert 1								
Invert 2								
Invert 3								
Invert 4								
Invert 5								
Invert 6								
Invert 7								
Invert 8								

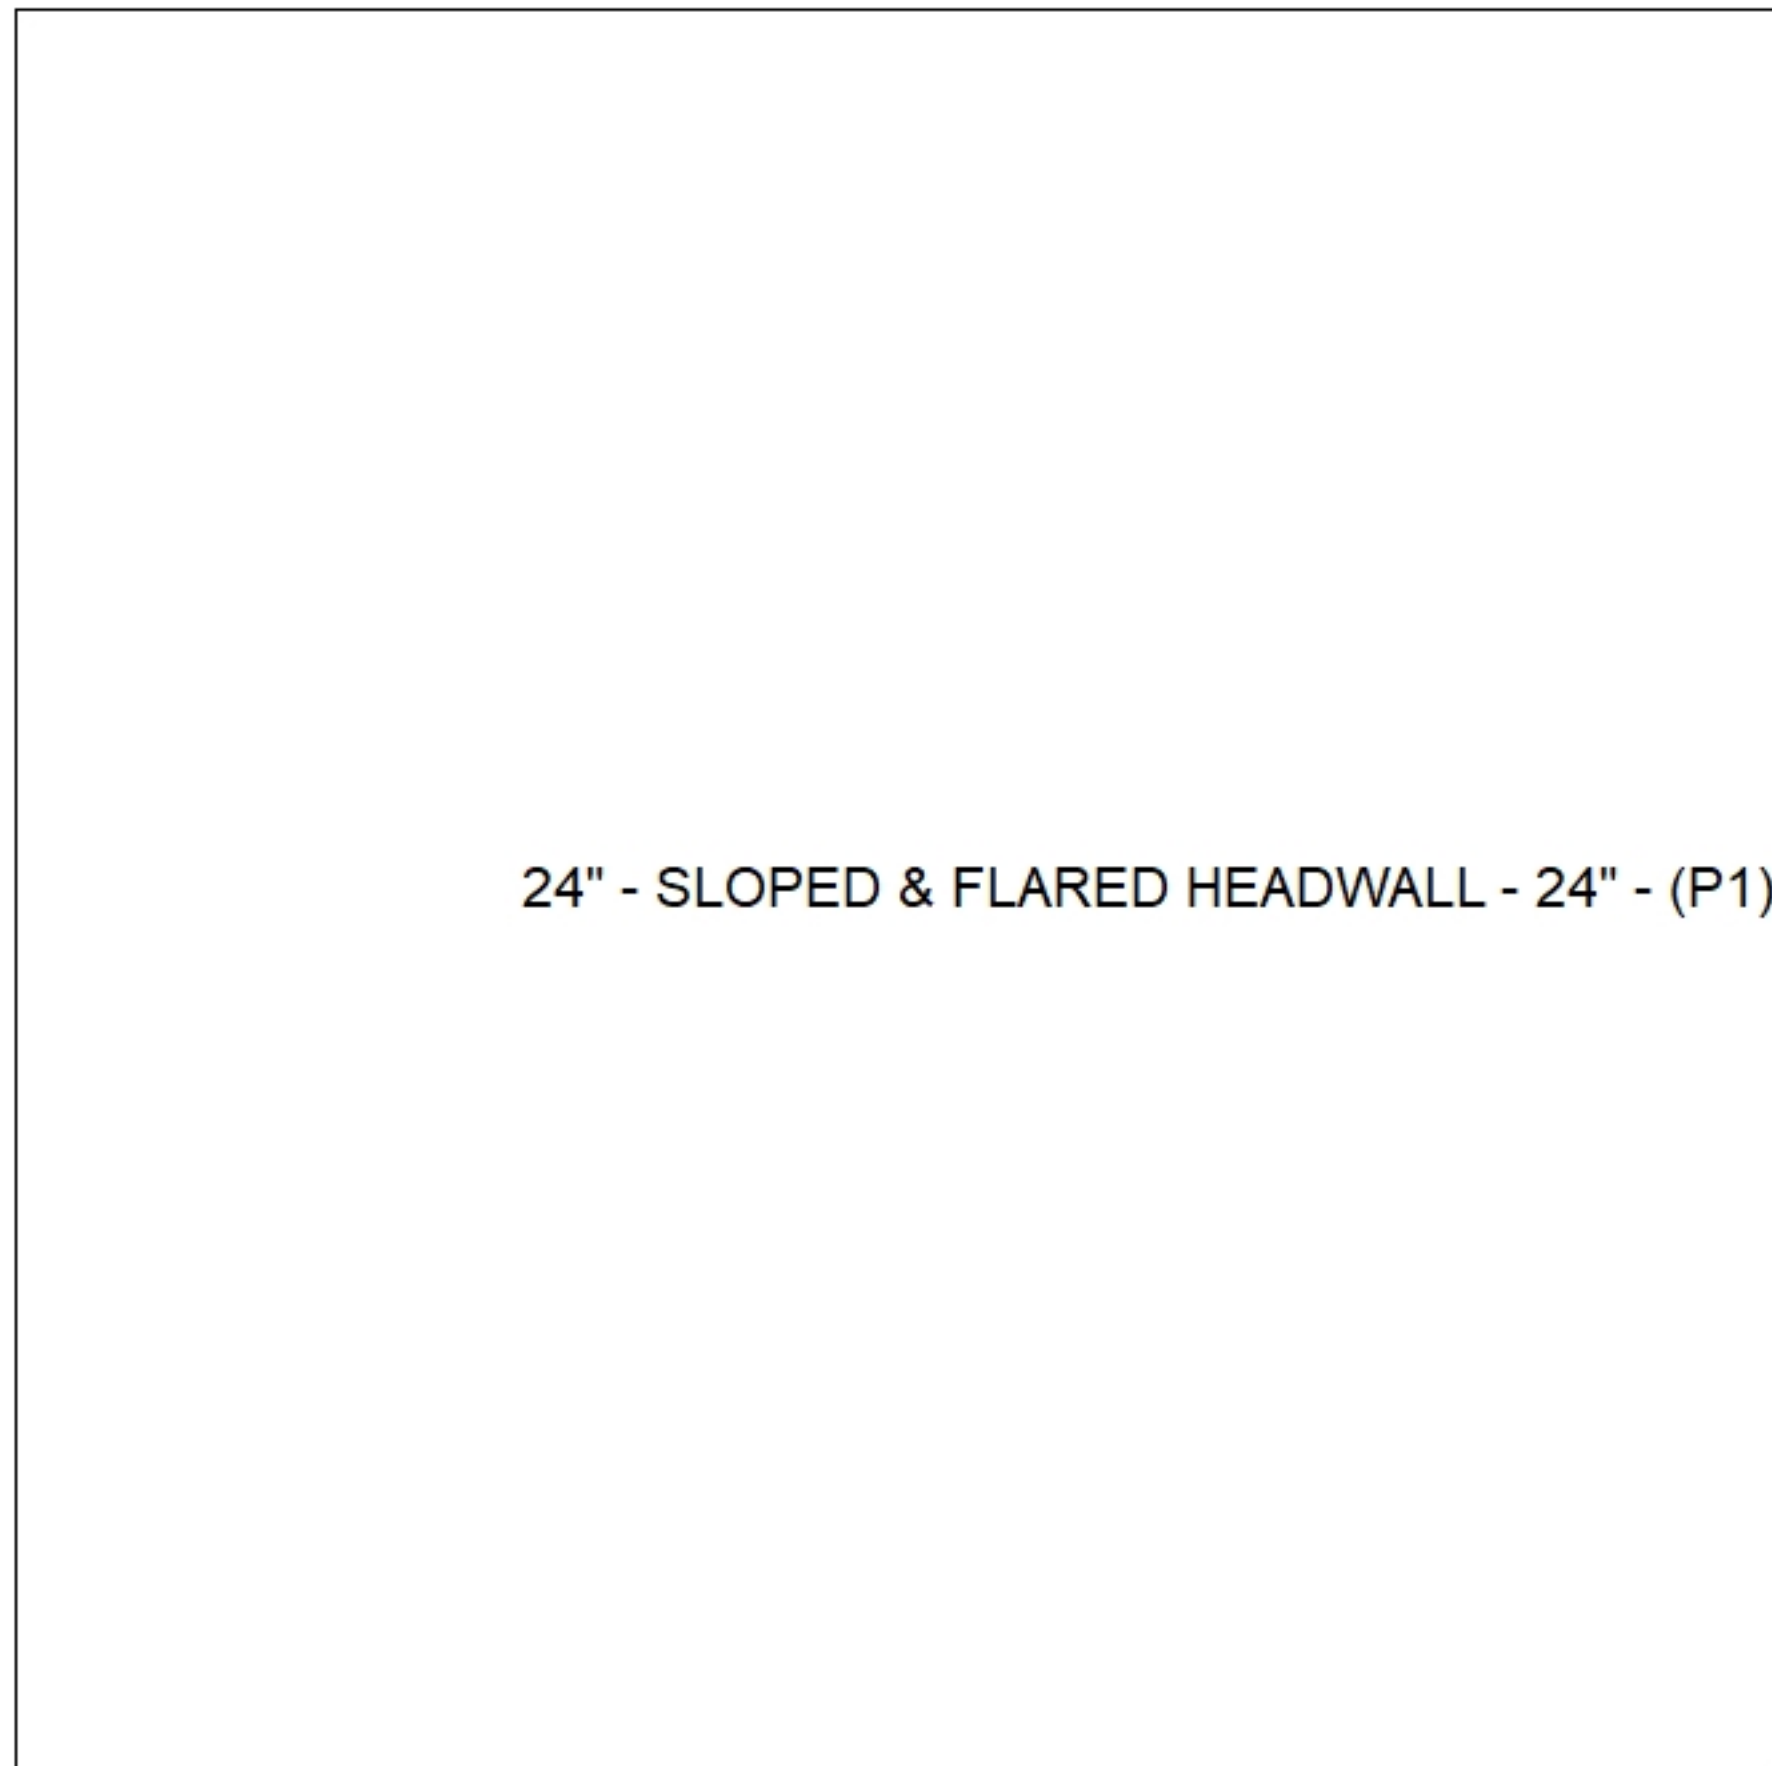

**Default - Interior Dimensions**

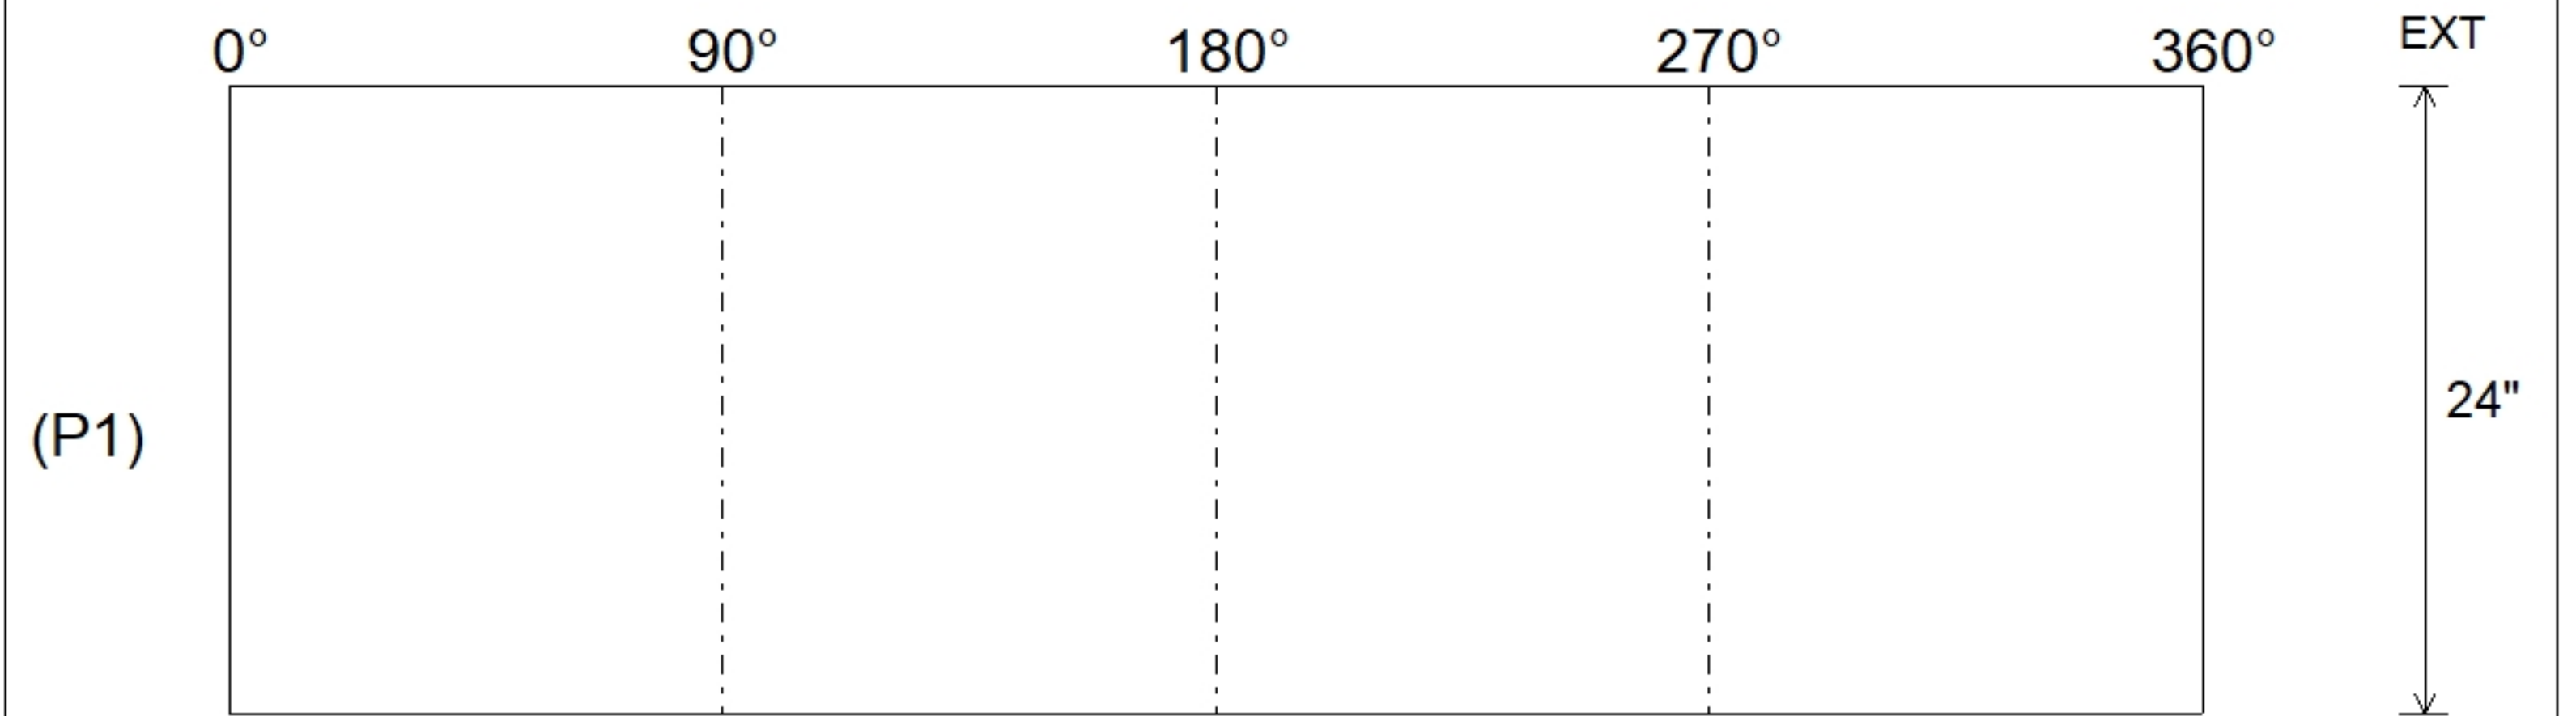

Submittal Drawing  
 4/24/2026 2:05:45 PM

SUBMITTAL  
 APPROVED BY: