

Job Name: 26-1301 WCSC New Pre-K Classroom Addition
Job Location: Newburgh, IN
Contractor: Hahn Excavating, Inc.

PC: E. Bradley
 TECH: S. Felletter
 Plant: Beaver Dam



Structure ID: 12 FES-21 FES
 Spec: HEADWALLS
 Type: FES FLARED END SEC. BELL (OUTLET)
 Size: 12"

Rim: 0'
 Invert: 0'
 Rim to Invert: 0'

Sump: 12"
 Floor (Top): -1'
 Floor Height: 0"



Floor (Bot): -1'
 Overall Height: 1'
 Slack: 0"

Structure Notes:

STRUCTURE SUMMARY:
 P1) 12" - FLARED END SECTION BELL (OUTLET) F/F - 12" 881 lb
 Structure Total: 881 lb



Position	Elev	Angle	Pipe	Pipe OD	Hole	Connector	Up ()	Ref
Rim	0'							
Reducer								
Invert 1								
Invert 2								
Invert 3								
Invert 4								
Invert 5								
Invert 6								
Invert 7								
Invert 8								

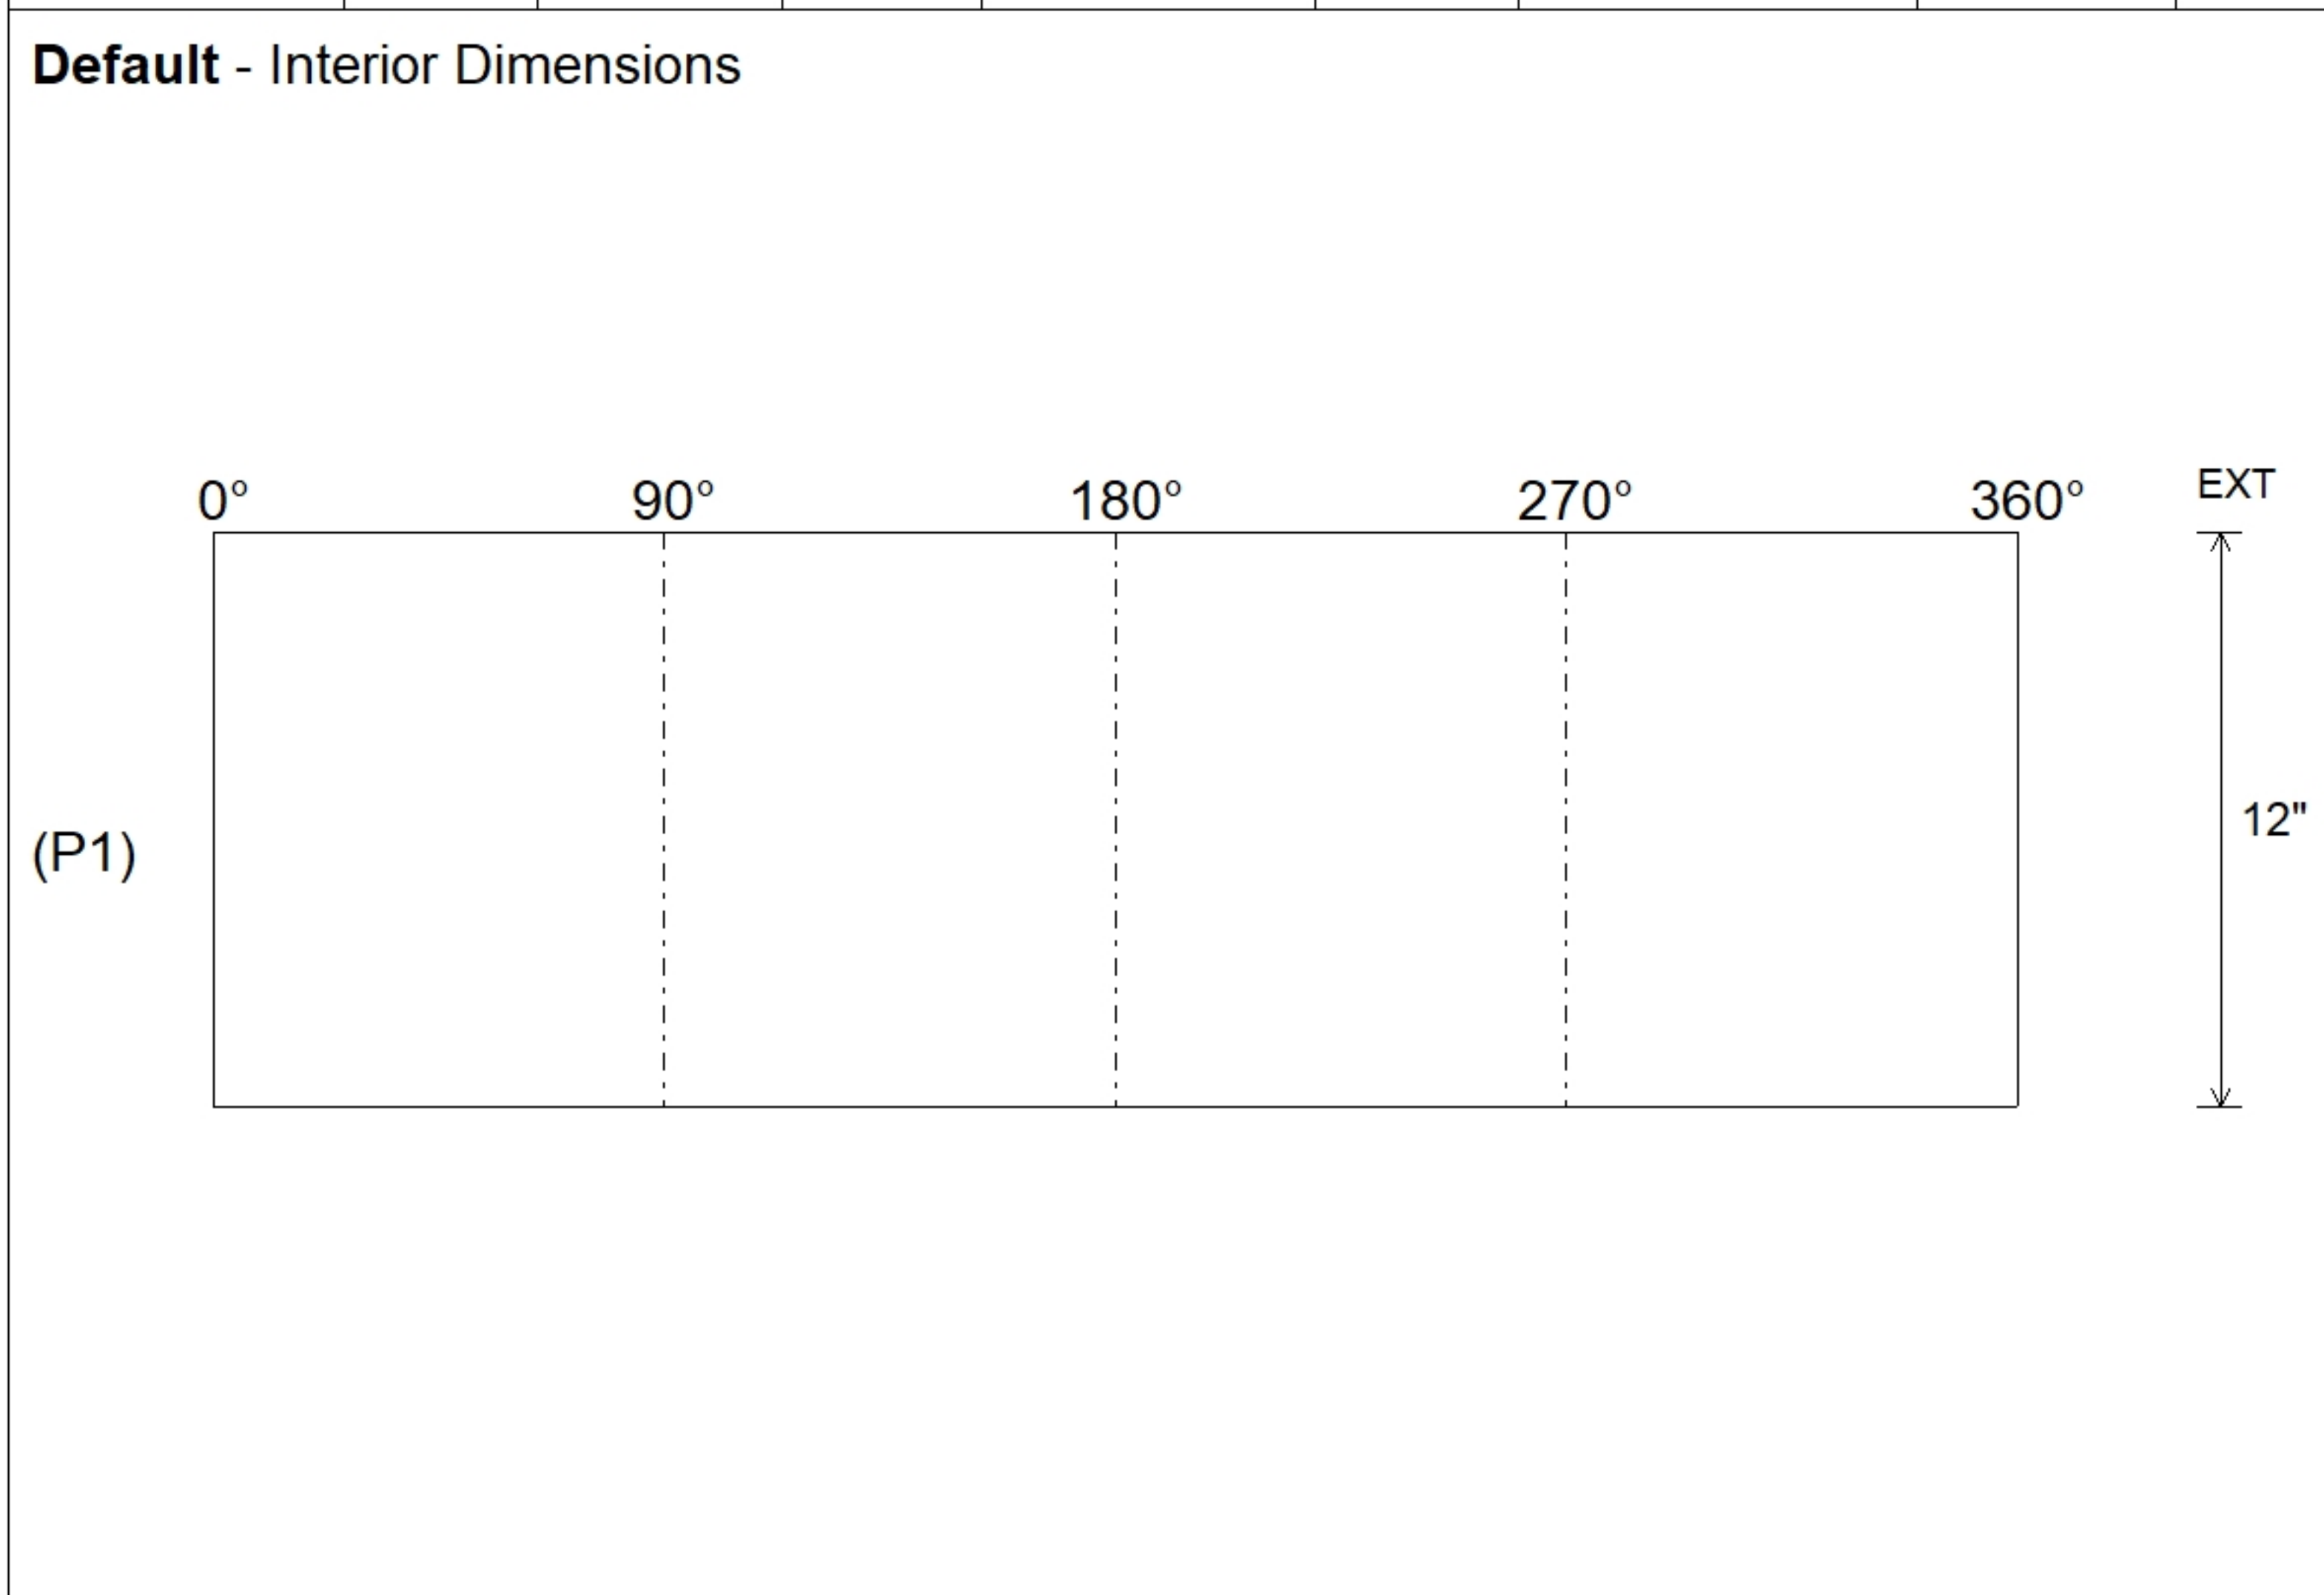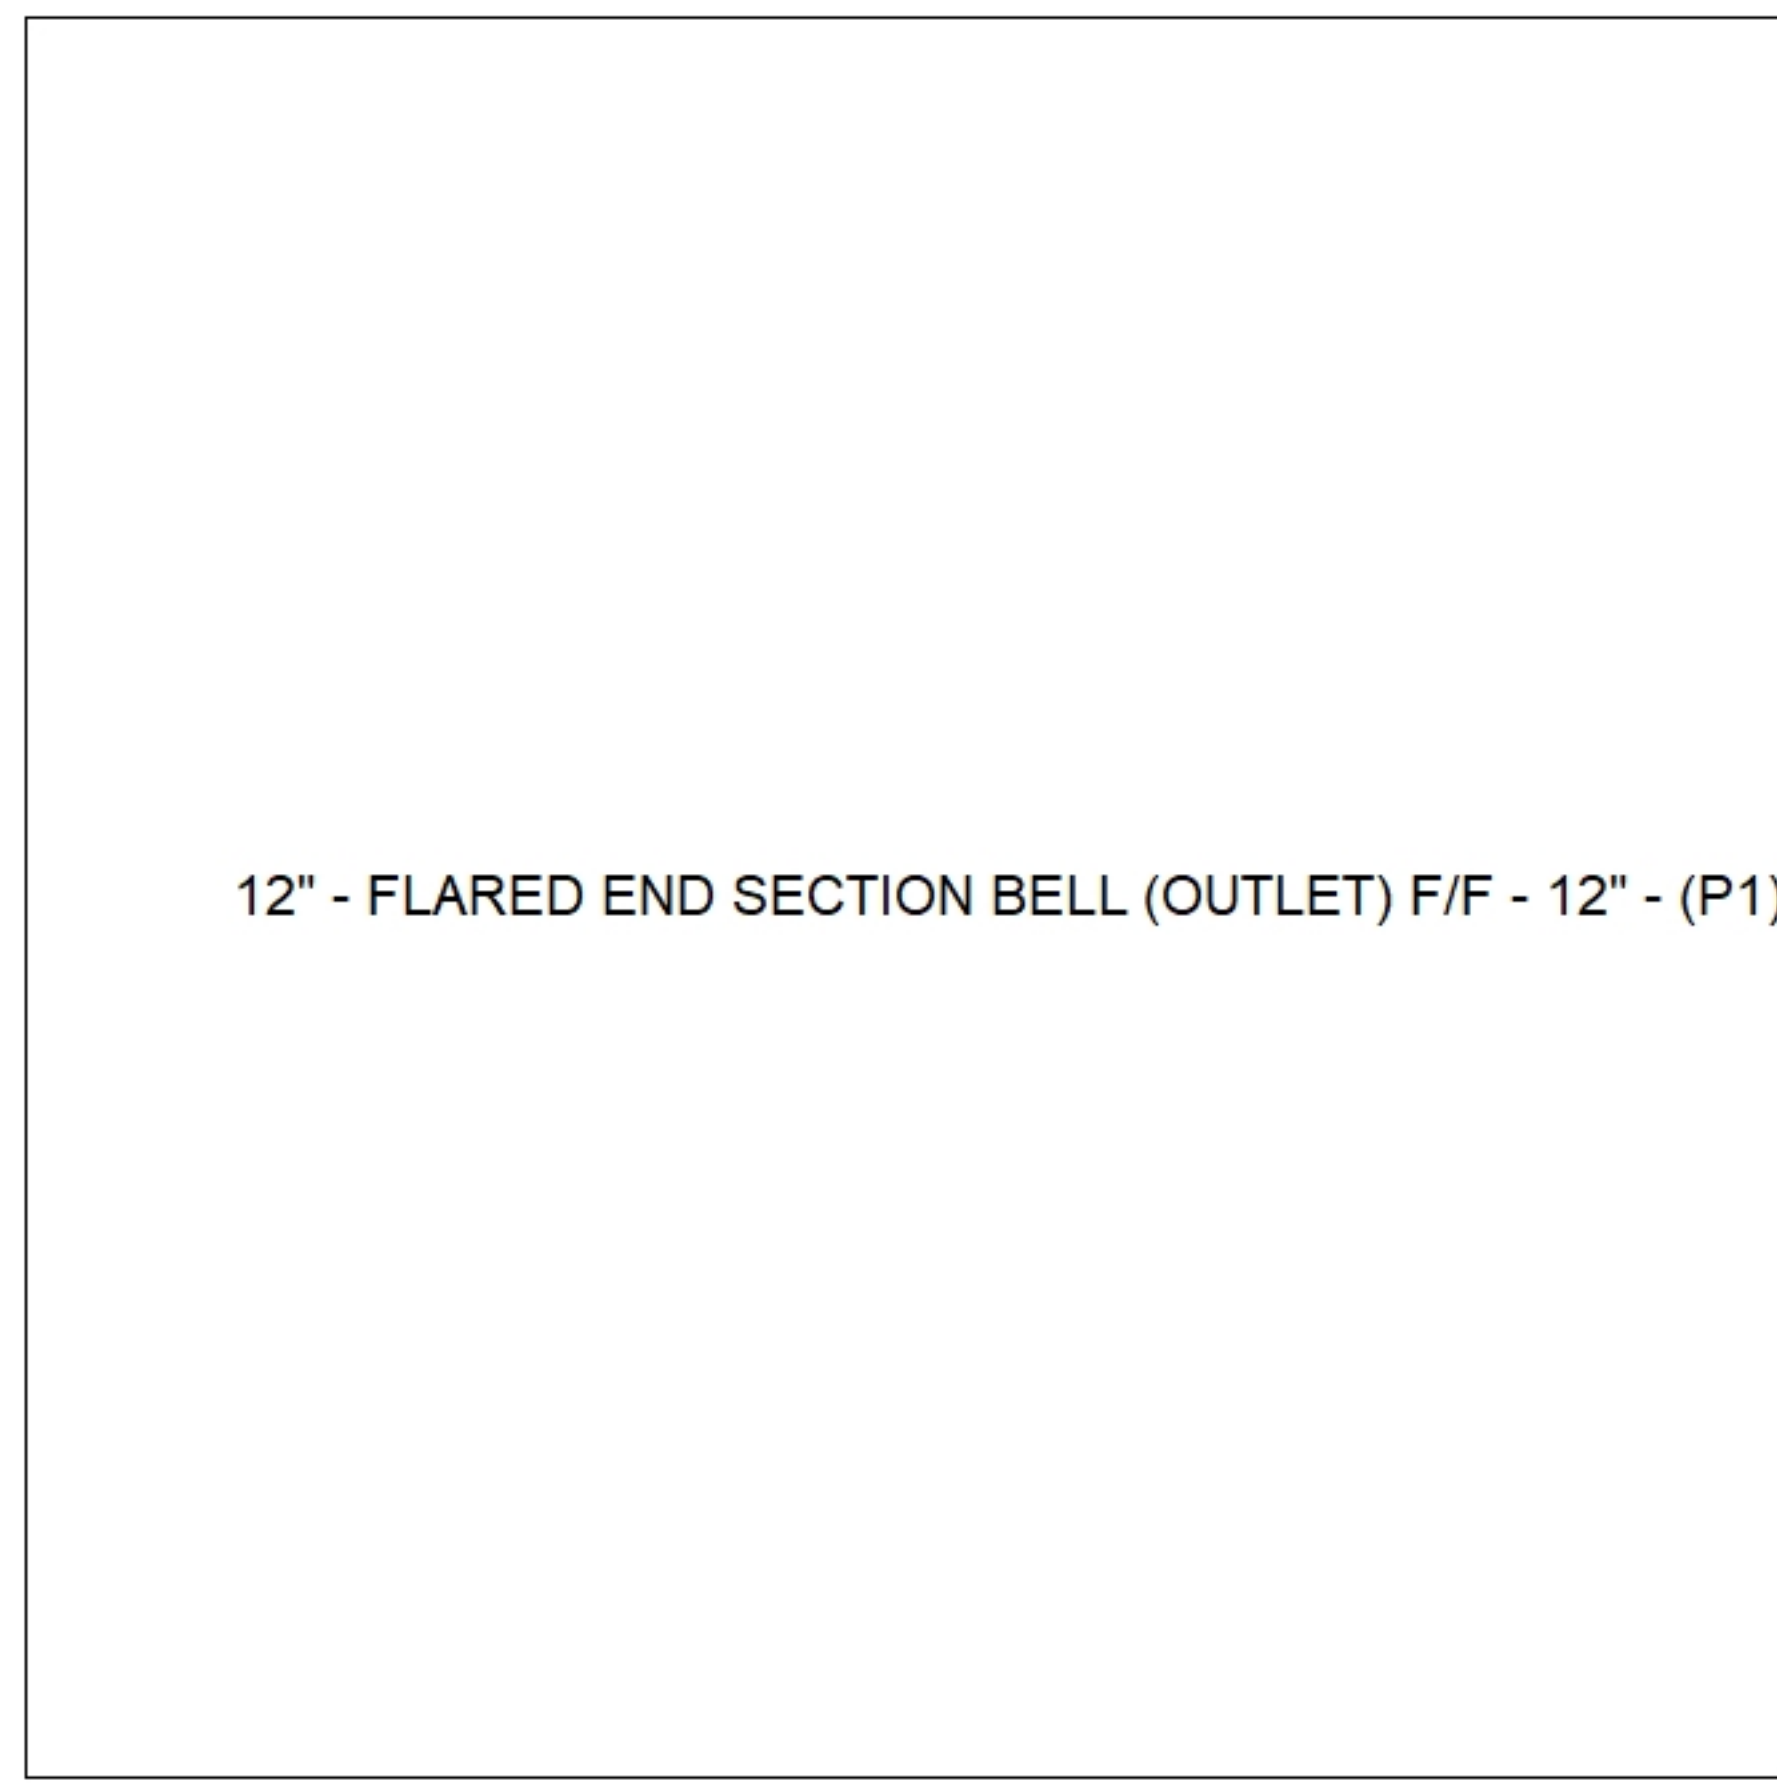

Submittal Drawing
 3/24/2026 10:19:04 AM

SUBMITTAL
 APPROVED BY: