

Job Name: 26-1511 - Ragsdale Road End Walls
Job Location: Brentwood, TN 37027
Contractor: Cleary Construction, Inc.

PC: T. Lewis
 TECH: Jared - F
 Plant: 100



Structure ID: 117-2 HW
 Spec: HEADWALLS
 Type: HW TDOT TY. "U" Cross Drain EW (3to1)
 Size: 36"

Rim: 3.5'
 Invert: 3.5'
 Rim to Invert: 0'

Sump: 42"
 Floor (Top): 0'
 Floor Height: 0"

Floor (Bot): 0'
 Overall Height: 3'
 Slack: 6"

Structure Notes:

STRUCTURE SUMMARY:



P1) 36" - HW TDOT 3:1 Type U Cross Drain Endwall - 36"

9513 lb
 Structure Total: 9513 lb



Position	Elev	Angle	Pipe	Pipe OD	Hole	Connector	Up ()	Ref
Rim	3.5'							
Reducer								
Invert 1								
Invert 2								
Invert 3								
Invert 4								
Invert 5								
Invert 6								
Invert 7								
Invert 8								

Default - Interior Dimensions

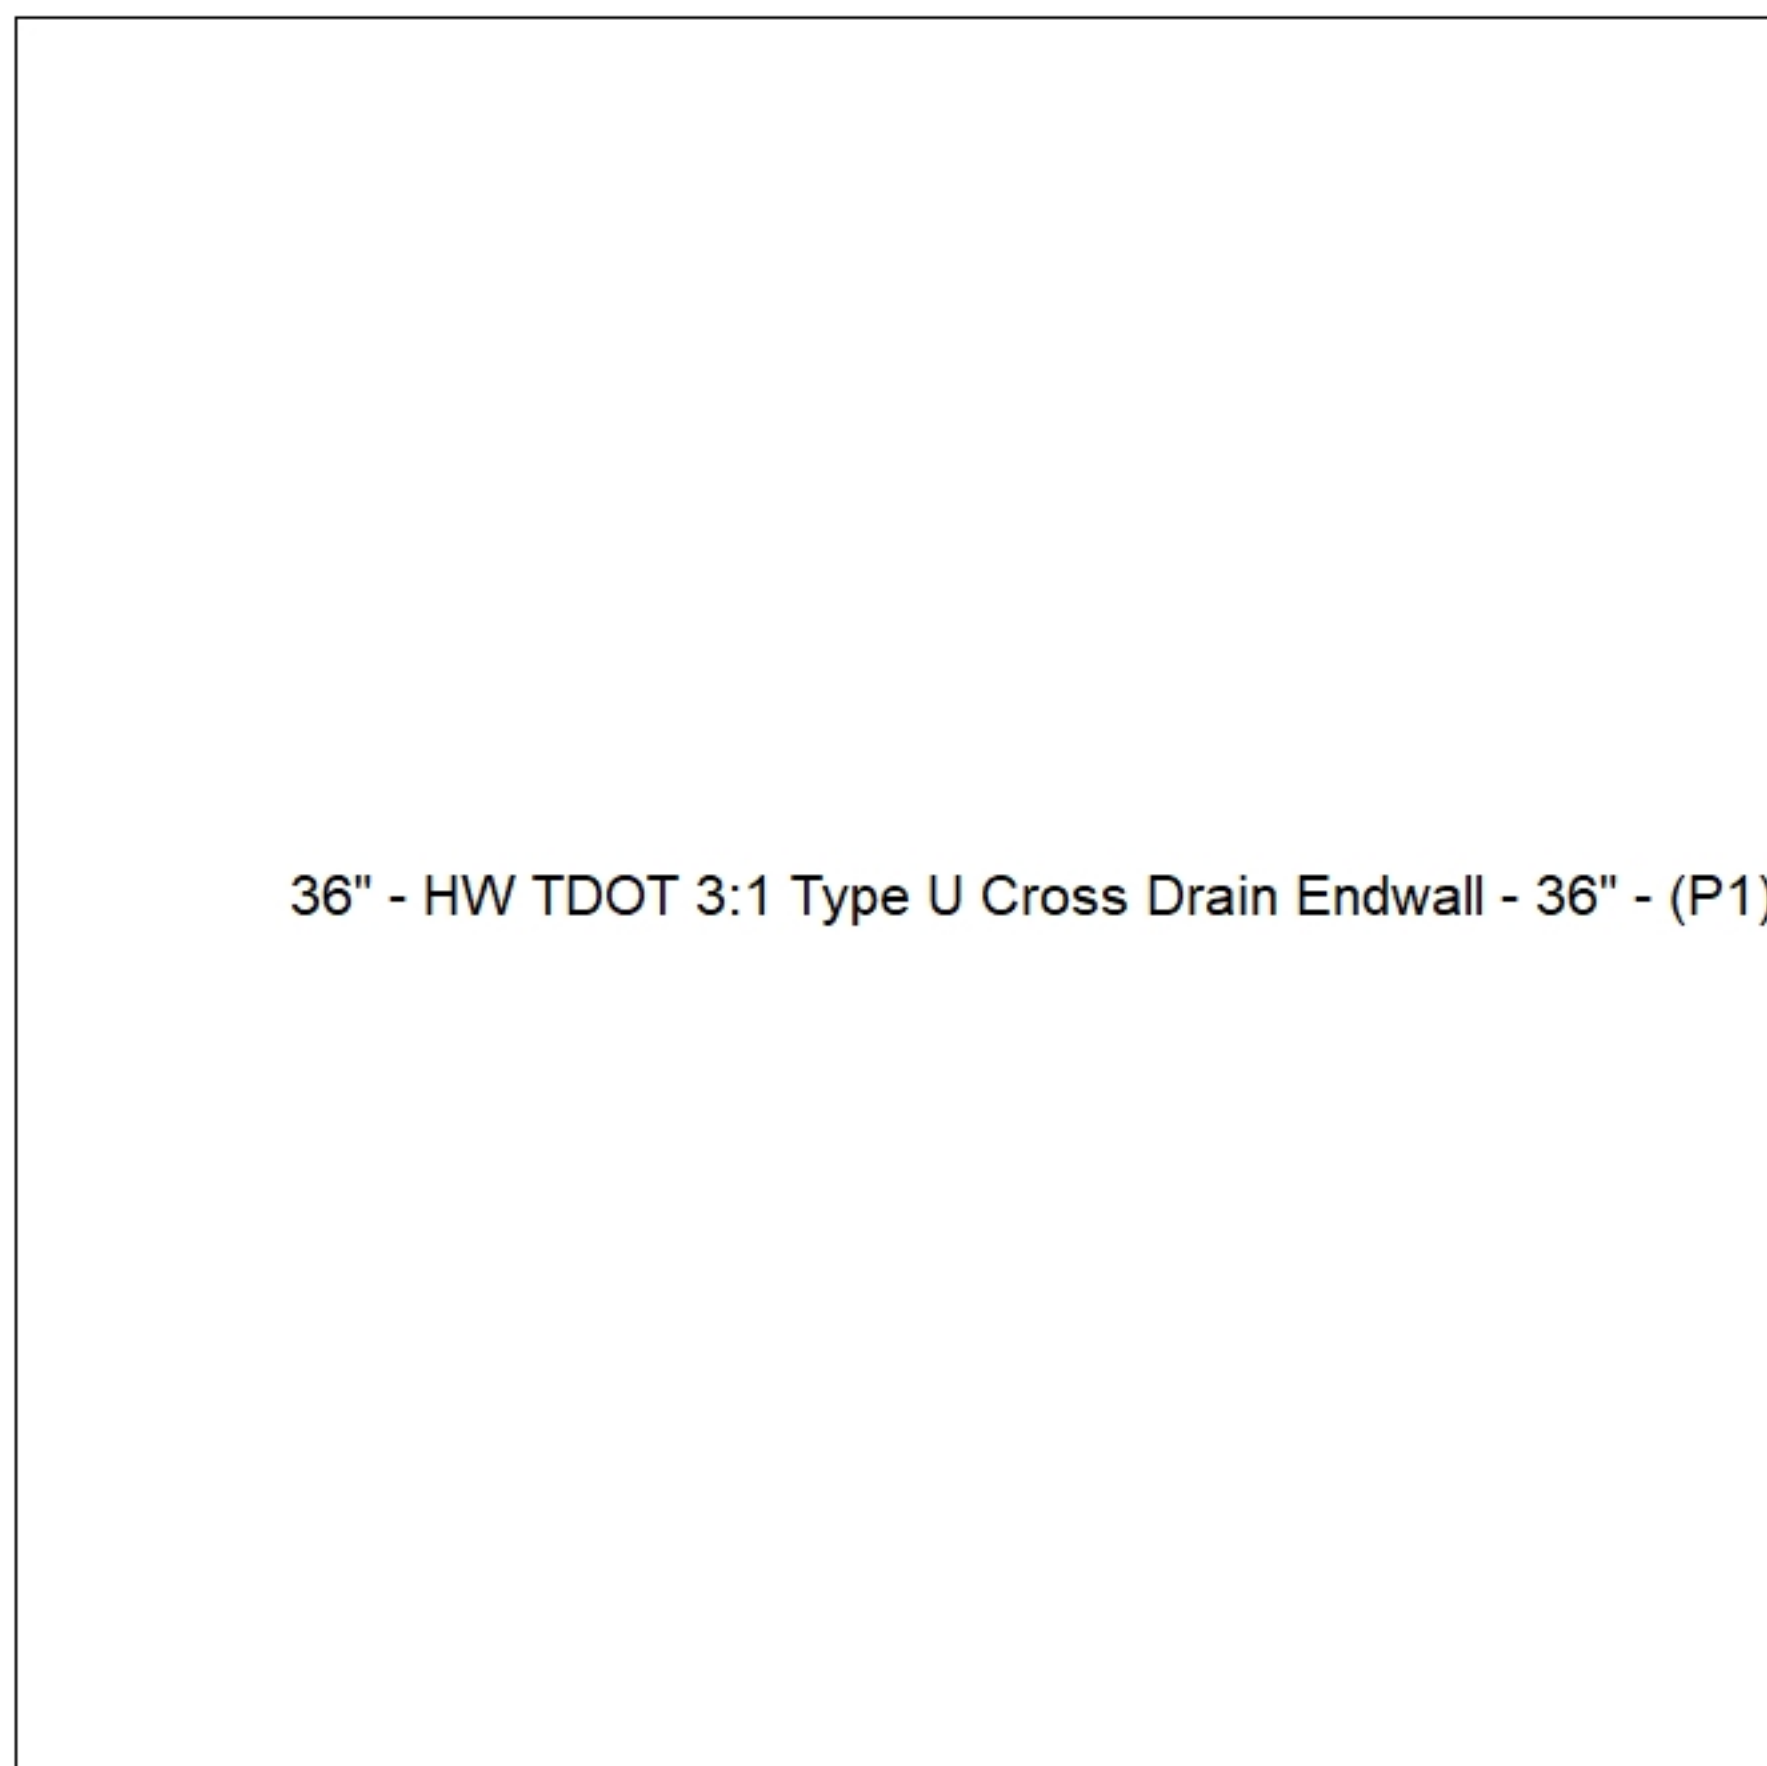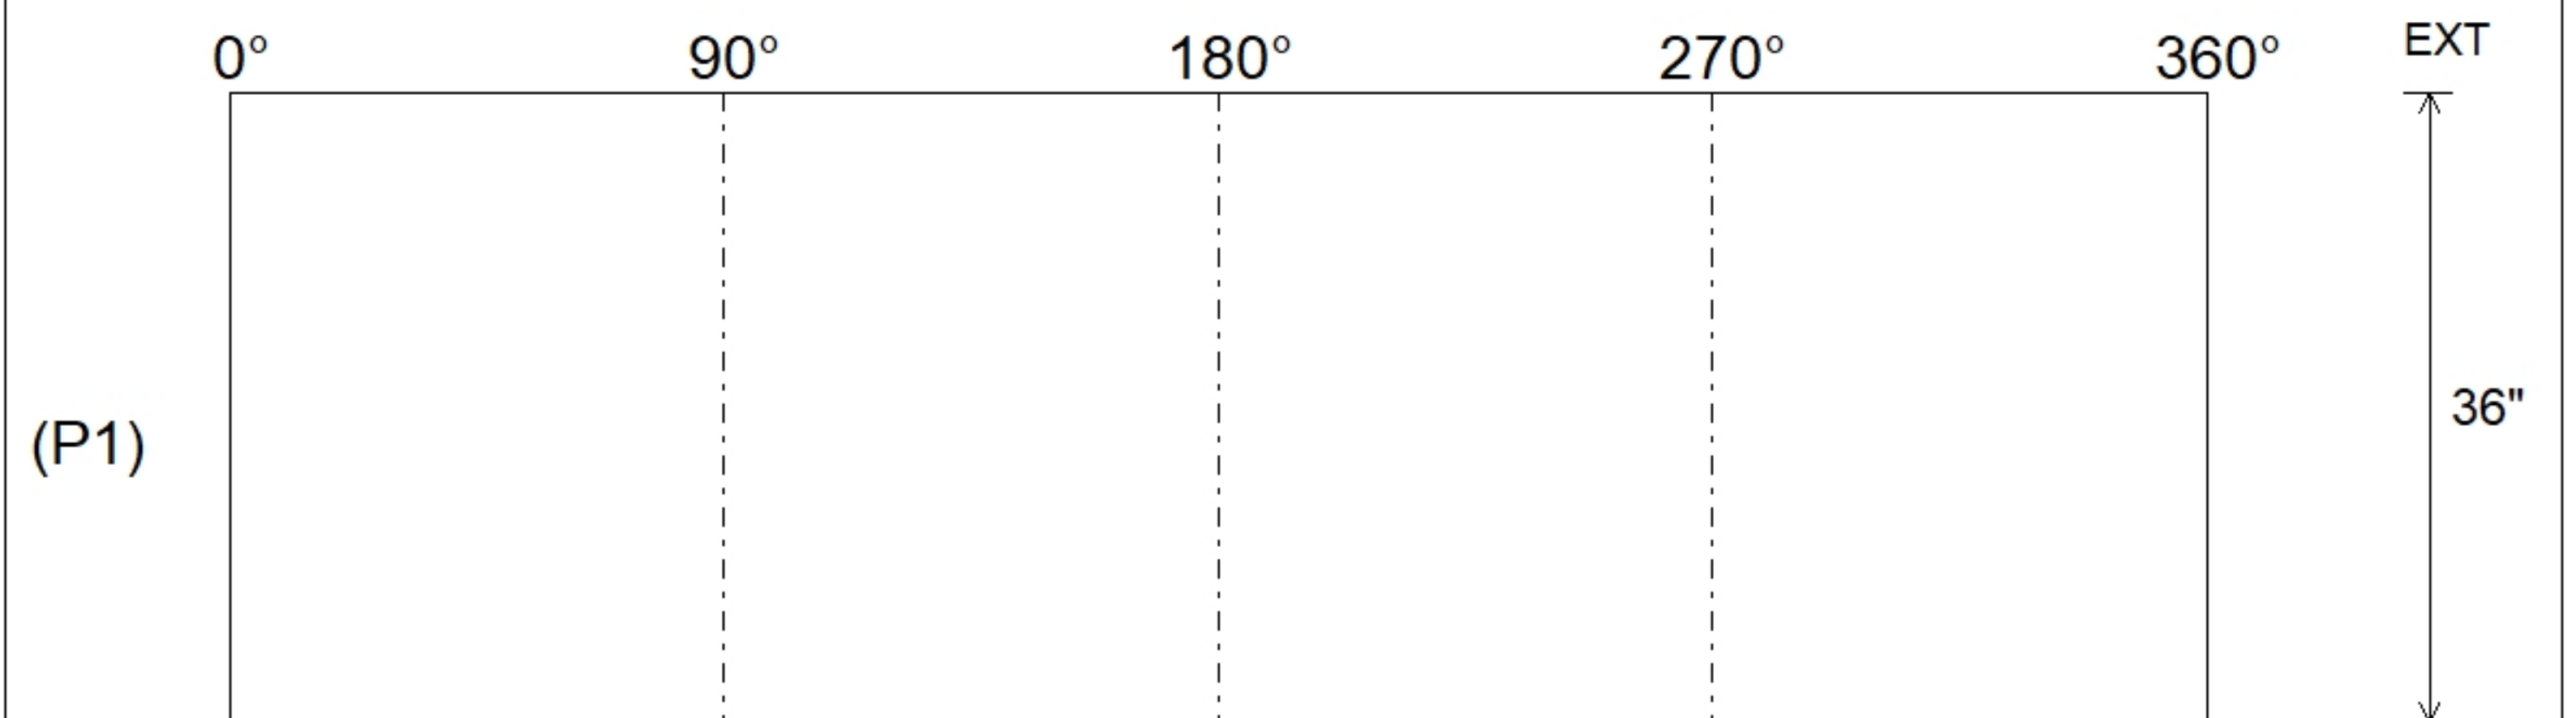

Submittal Drawing
 3/20/2026 9:52:21 AM

SUBMITTAL
 APPROVED BY: