

Job Name: 26-1635 - KYTC Oldham Co (261505)
Job Location: Pee wee Valley, KY
Contractor: Cleary Construction, Inc.

Plant: 100
7/6/2026 10:54:44 AM


Tech: Jared - F
PC: T. Ryan



Structure ID: 9 HW - 1

P1 HWSBO24

24" - SLOPED BOX OUTLET TYPE 1 F/F

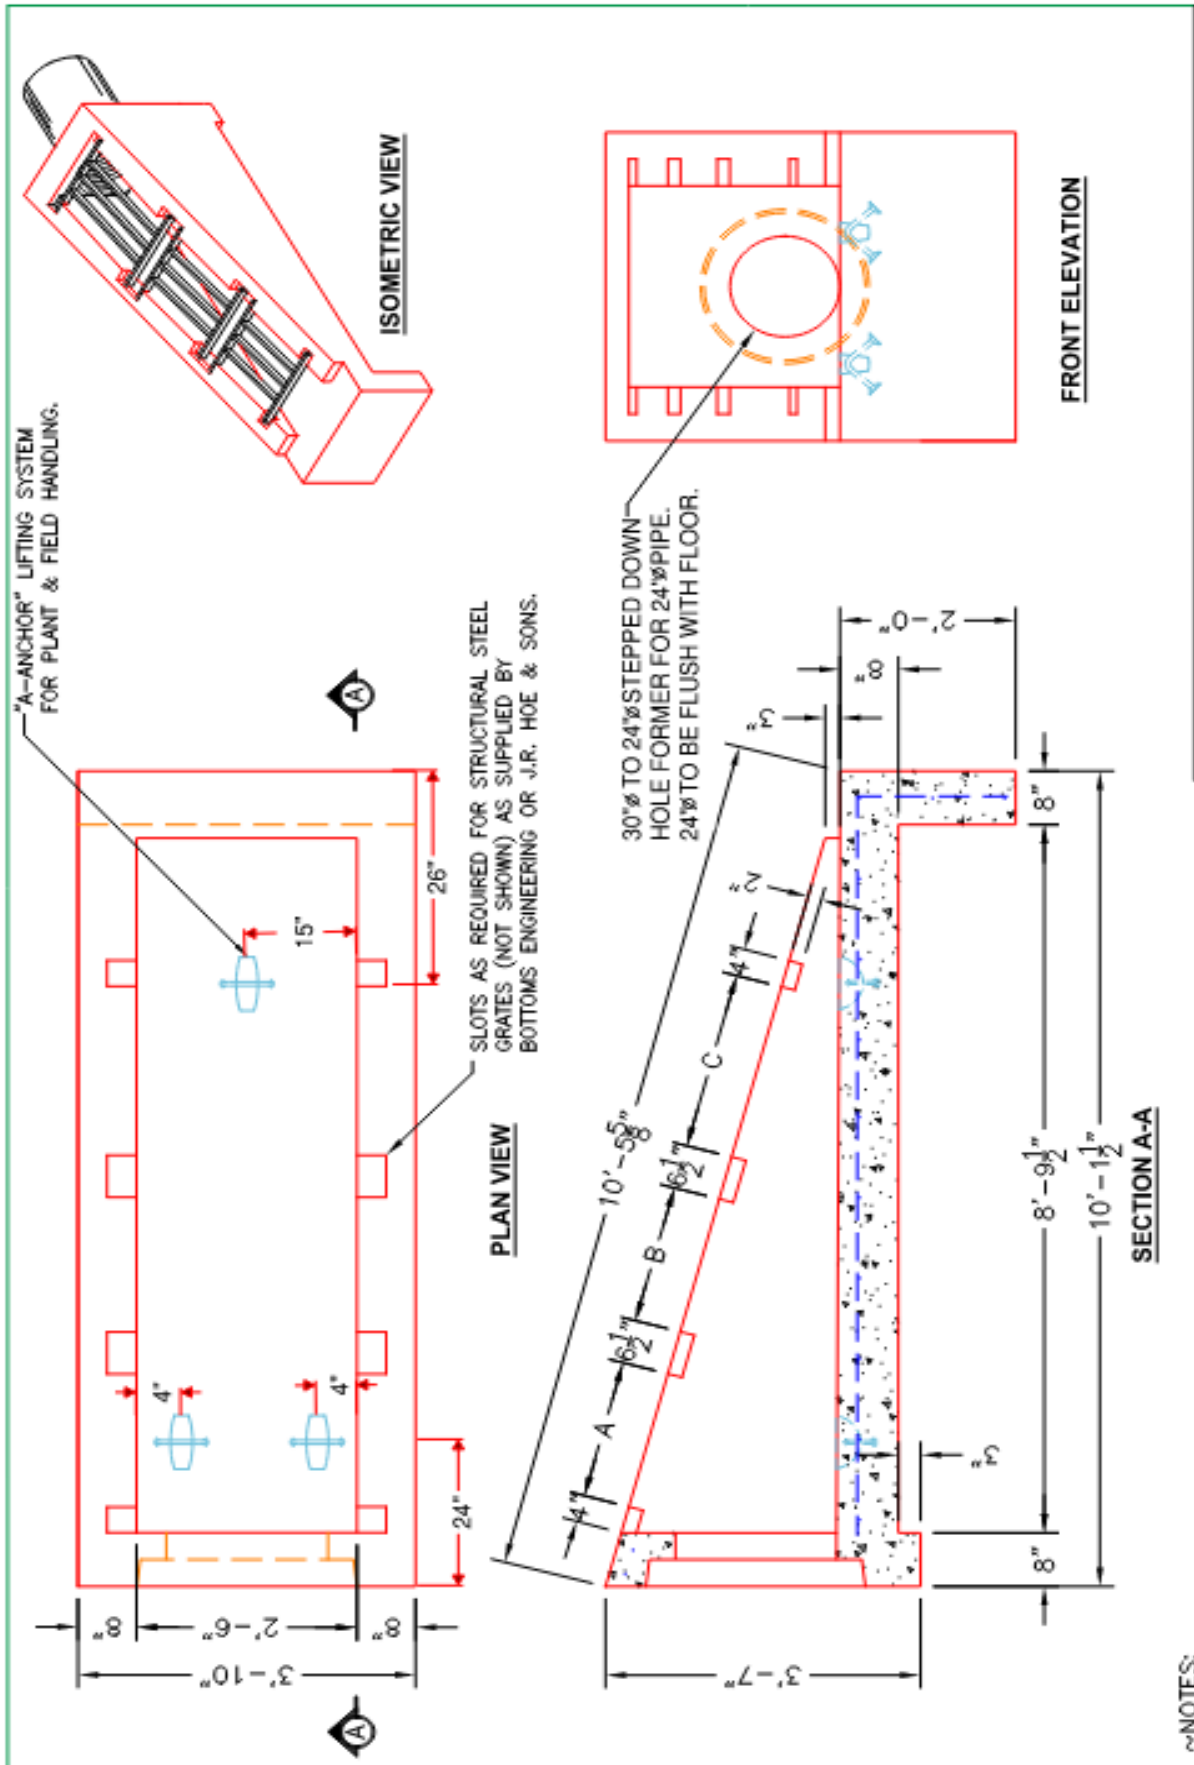

INFRASTRUCTURE PRECAST, INC.
981 WEST 7TH ST., BEAVER DAM, KY. 42320
PHONE: (270) 363-2238, FAX: (270) 298-7424

KYTC 24" SLOPED BOX OUTLET (TYPE 1)

DRAWING NO.: KYTC 24 SBO
DATE: 12-08-21
REVIEWED BY: J.H. ROSS, PE
DRAWN BY: N. RICHARDS
WEB: WWW.INFAPRECAST.COM
SCALE: NTS