

Job Name: 26-1899 - Gateway 65 Industrial Road
Job Location: Franklin, KY
Contractor: RD Sitework LLC

Plant: 100
4/20/2026 1:53:55 PM


Tech: Jared - F
PC: E. Bardley



Structure ID: 58 HW

P1 HWSF24

24" - SLOPED & FLARED HEADWALL F/F

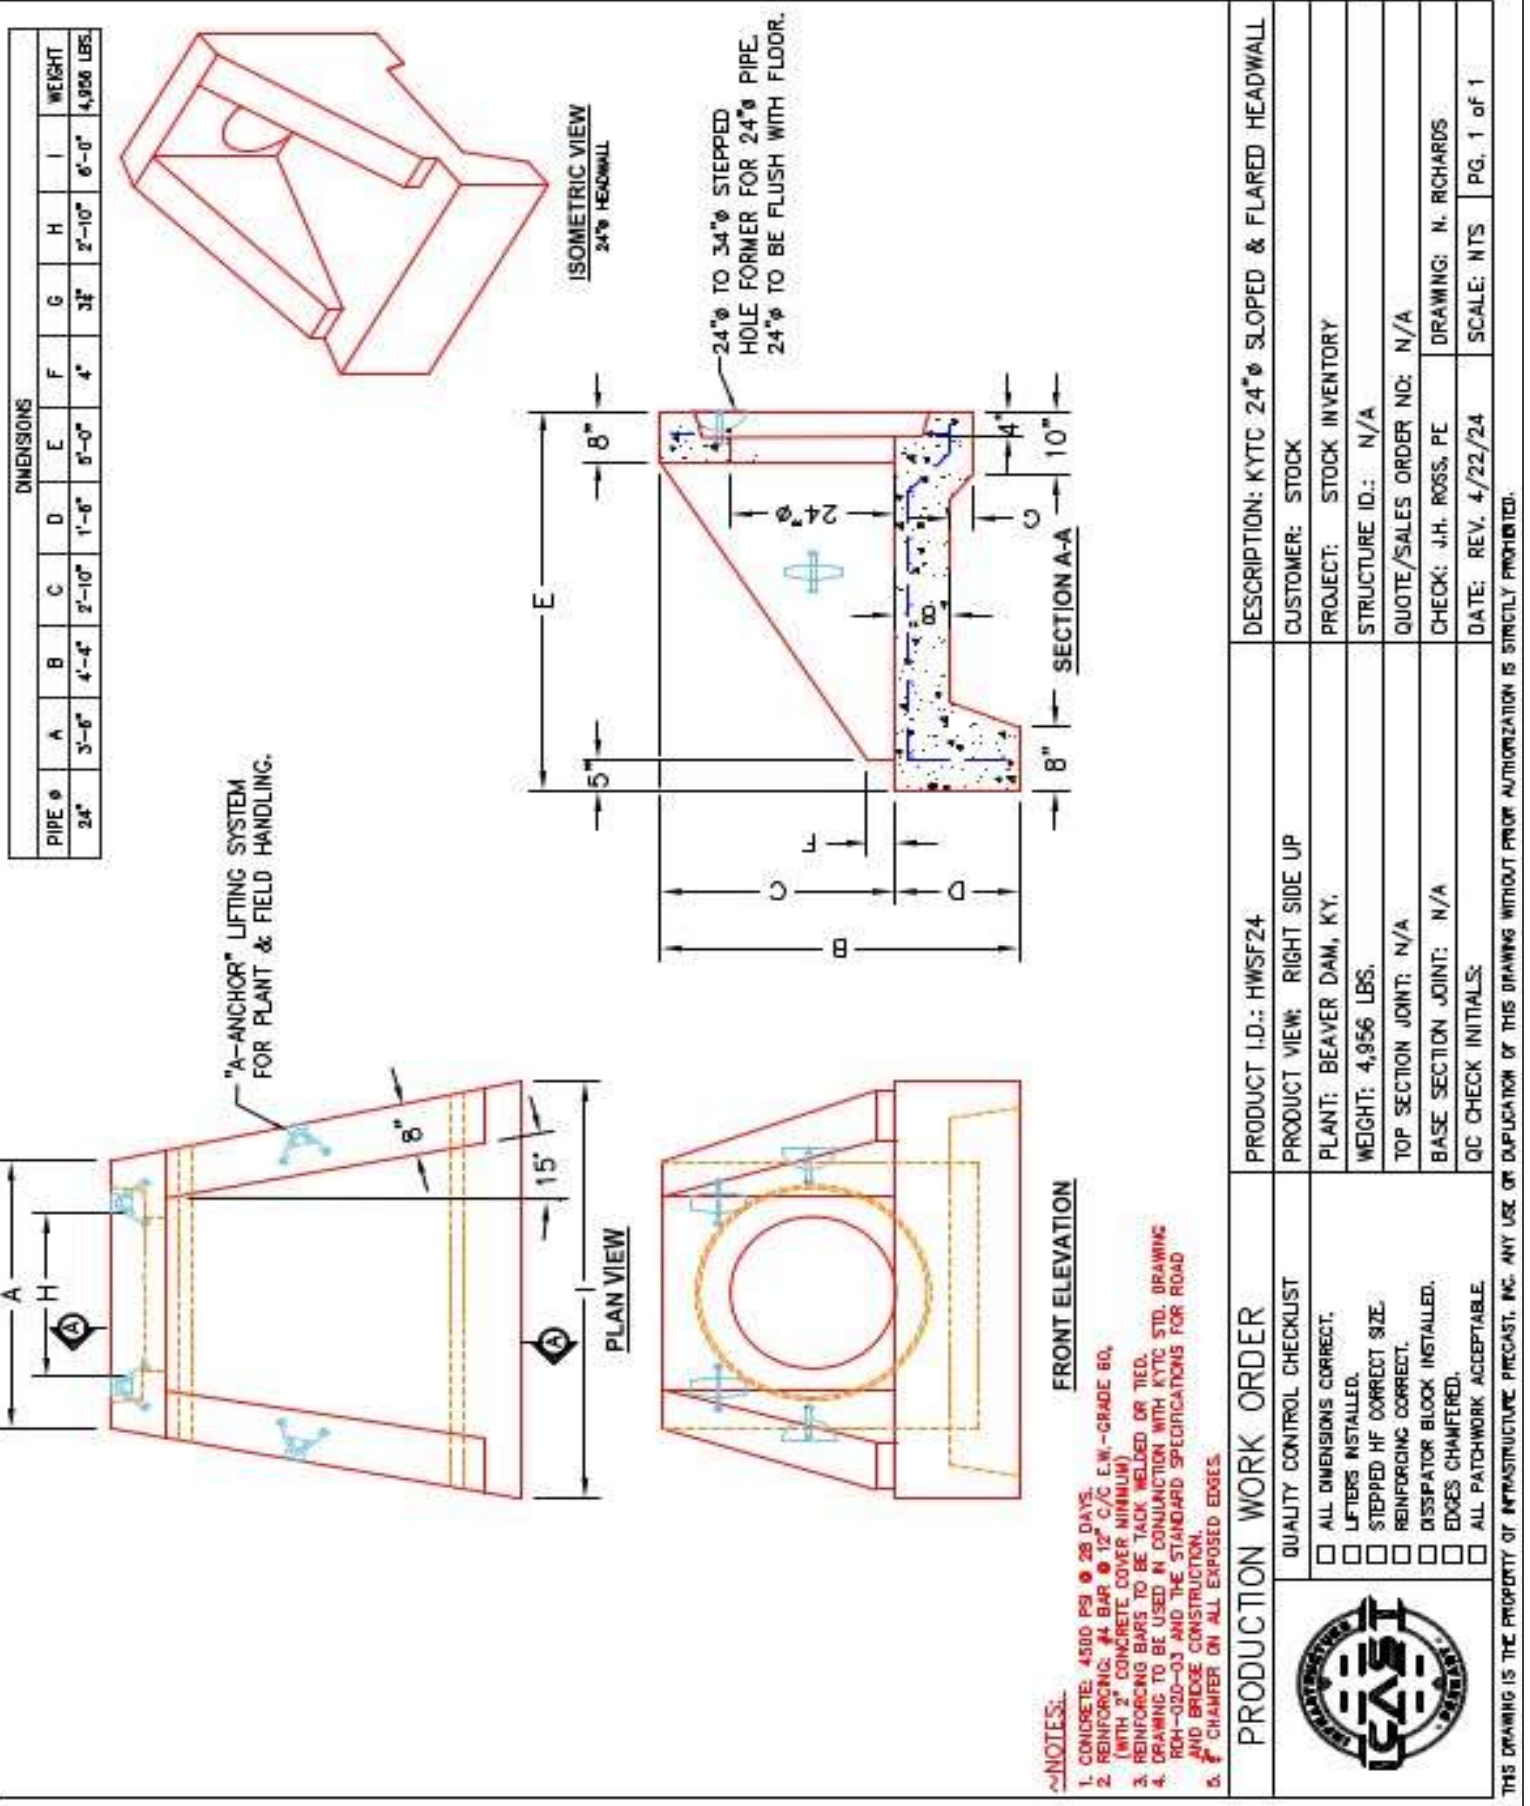

THIS DRAWING IS THE PROPERTY OF INFRASTRUCTURE PRECAST, INC. ANY USE OR DUPLICATION OF THIS DRAWING WITHOUT PRIOR AUTHORIZATION IS STRICTLY PROHIBITED.