

Job Name: 26-1961 - Dollar Tree
Job Location: Hanson, KY
Contractor: Steve Pleasant Excavating

PC: E. Bradley
 TECH: Jared - F
 Plant: 100



Structure ID: **2 HW**
 Spec: HEADWALLS
 Type: HW SLOPED & FLARED
 Size: 18"

Rim: 2'
 Invert: 2'
 Rim to Invert: 0'

Sump: 24"
 Floor (Top): 0'
 Floor Height: 0"


Floor (Bot): 0'
 Overall Height: 1.5'
 Slack: 6"

Structure Notes:


STRUCTURE SUMMARY:

P1) 18" - SLOPED & FLARED HEADWALL - 18"


Structure Total: 3766 lb

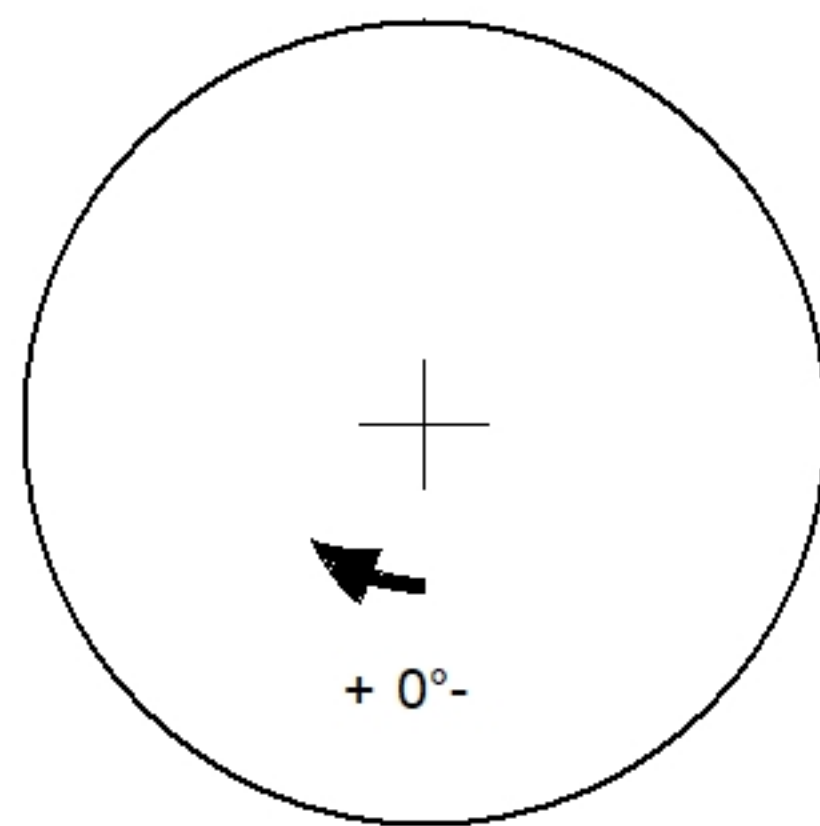

Position	Elev	Angle	Pipe	Pipe OD	Hole	Connector	Up ()	Ref
Rim	2'							
Reducer								
Invert 1								
Invert 2								
Invert 3								
Invert 4								
Invert 5								
Invert 6								
Invert 7								
Invert 8								

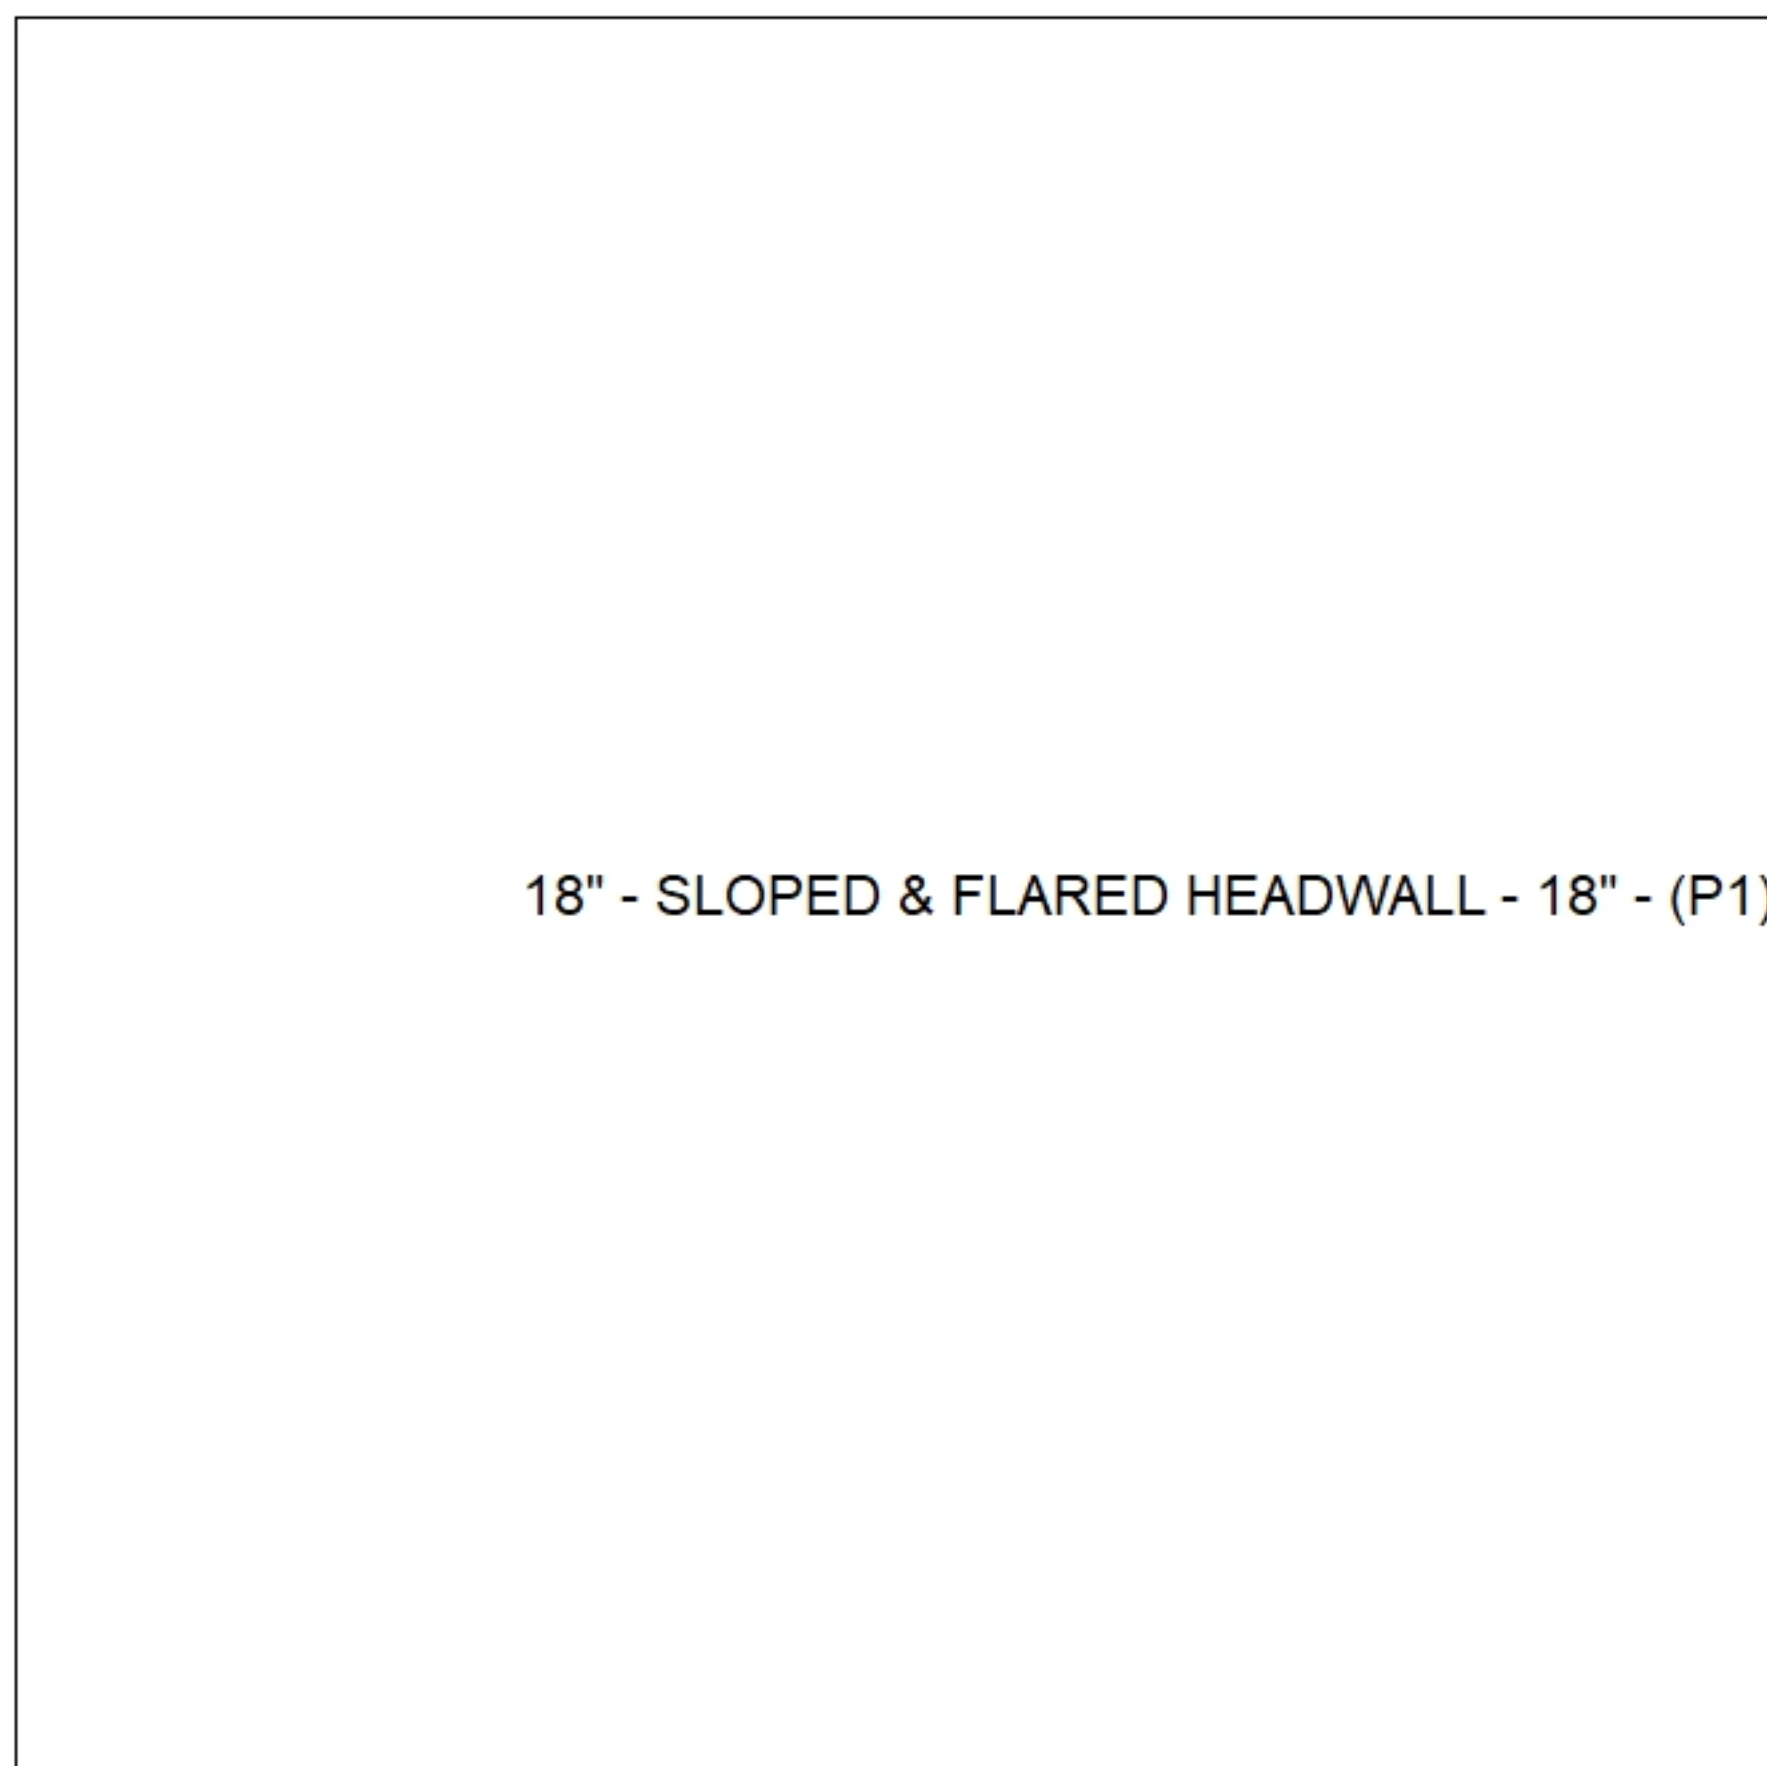

Default - Interior Dimensions

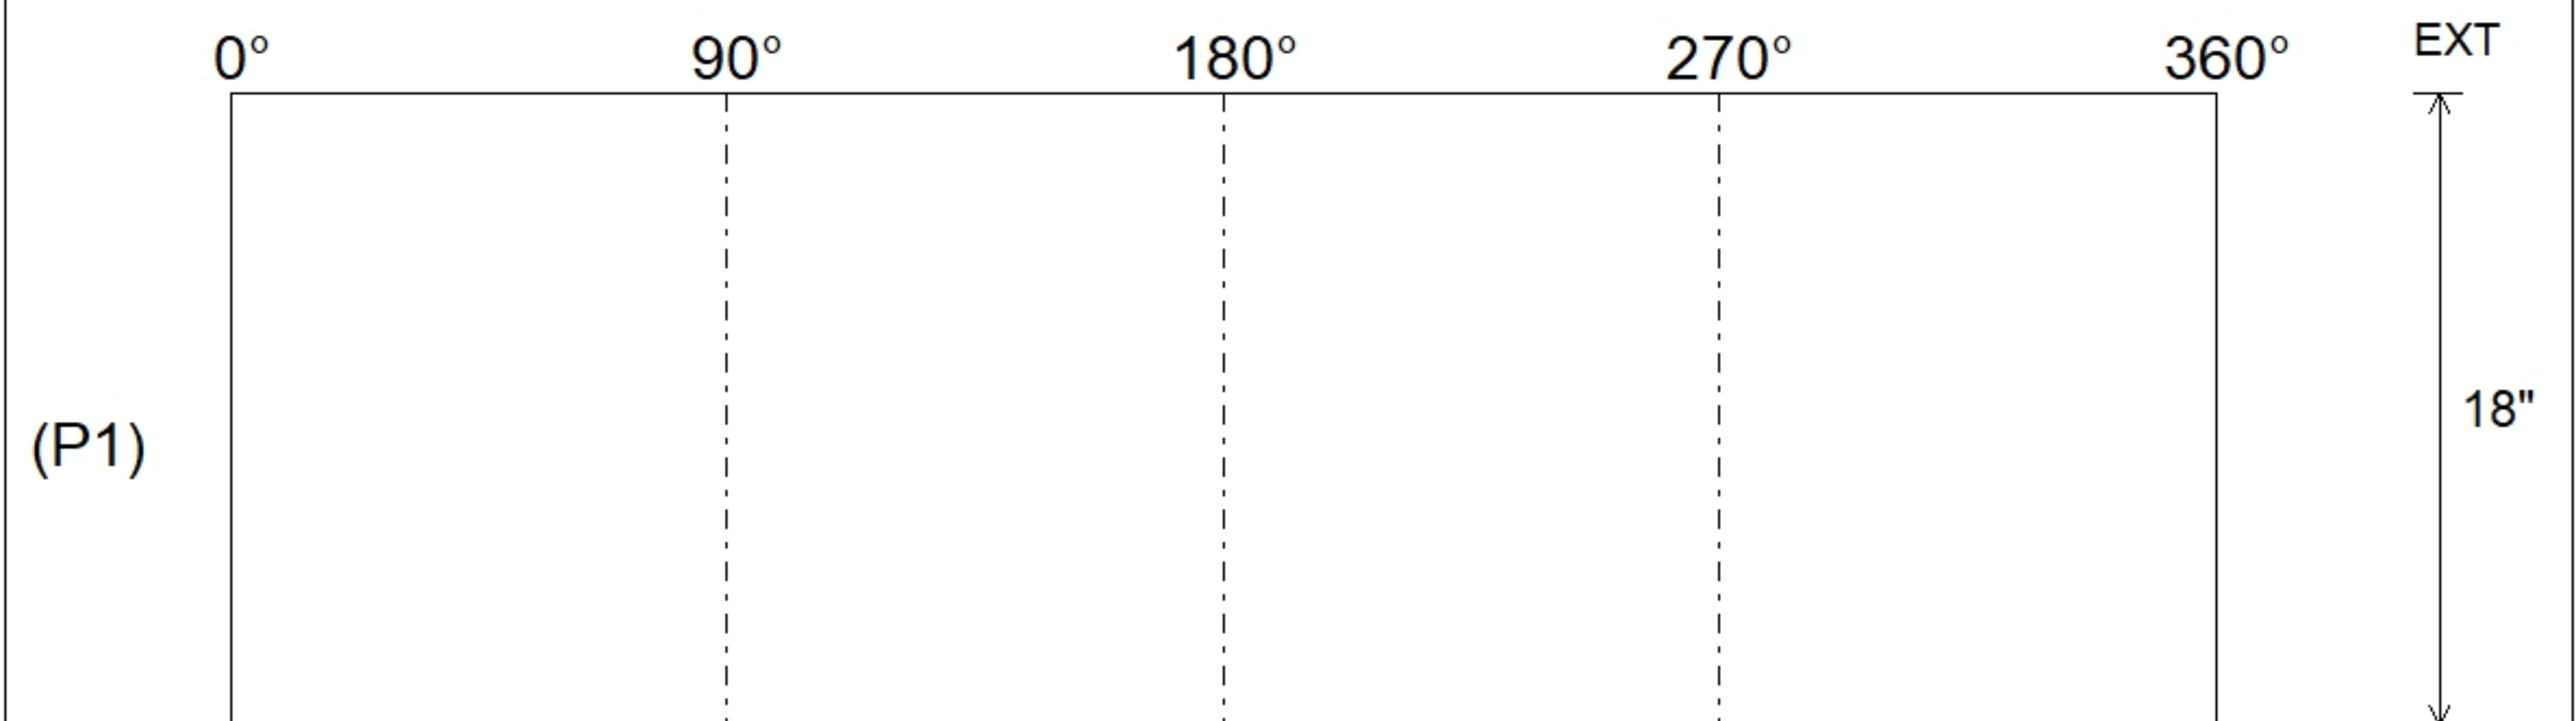

Submittal Drawing
 4/30/2026 2:14:14 PM

SUBMITTAL
 APPROVED BY: