

Job Name: 26-2049 - VSG 691257163
Job Location: CPU
Contractor: Endesol, Inc.

Plant: Beaver Dam
8/19/2026 2:10:14 PM

Tech: J. Coppage
PC: E. Bradley



Structure ID: 4-62050-1

P1 BX4860-04W08F-BAVF


BOX BASE 4inW, 8inF, Variable Ht

P2) 48" x 60" - CASTING HEIGHT - 0"
P1) 48" x 60" - BOX BASE 4inW, 8inF, Variable Ht - 26"
1) 48" x 60" - Conseal CS-102 1.00"
2) Orifice - 4"

0 lb
4572 lb
0 lb
0 lb

Structure Total: 4572 lb

Structure Notes:
A) PER ASTM C913.
B) CONCRETE = 5,000 PSI AT 28 DAYS.
C) REINFORCING PER ASTM A615 (GRADE 60).

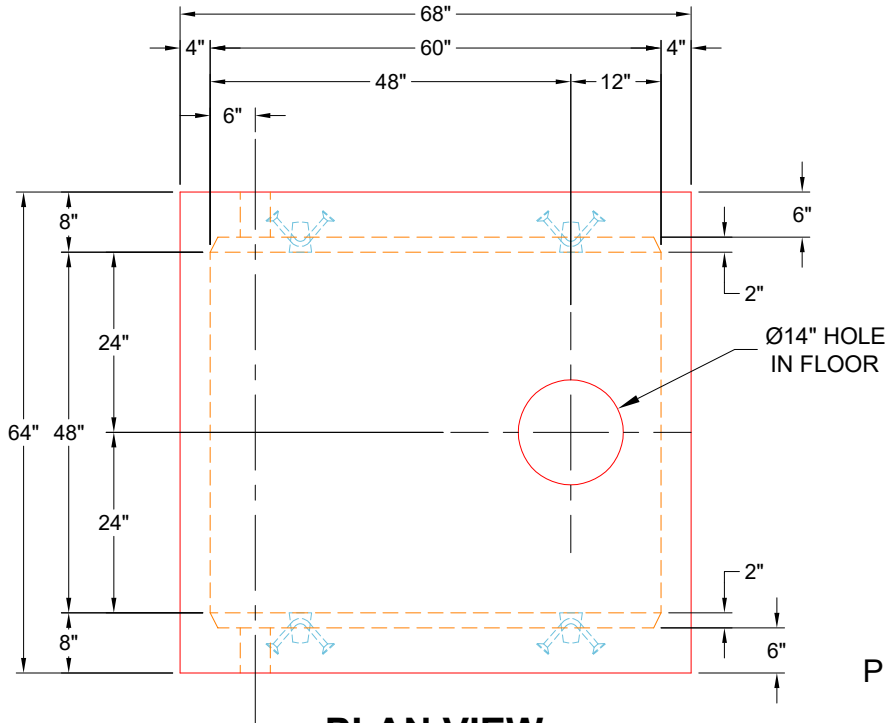


PLAN VIEW
UPSIDE DOWN

GENERAL NOTES:


1. MANUFACTURED TO ASTM C-913 (LATEST REVISION)
2. CONCRETE: 5,000 PSI AT 28 DAYS
3. REINFORCEMENT: PER ATTACHED REINFORCEMENT DRAWINGS PER A614 GRADE 60 MIN. 1½" MIN. REBAR CLEARANCE
4. WEIGHT: 4,572 LBS
5. JOINT SEALANT: CONSEAL CS-102 - 1" (PRIMARY & SECONDARY ROWS)
6. NOSING KIT SUPPLIED BY ICAST

PRODUCTION NOTE

PLEASE USE SPECIFIC VSG 48" X 60" MOLD FOR THIS STRUCTURE

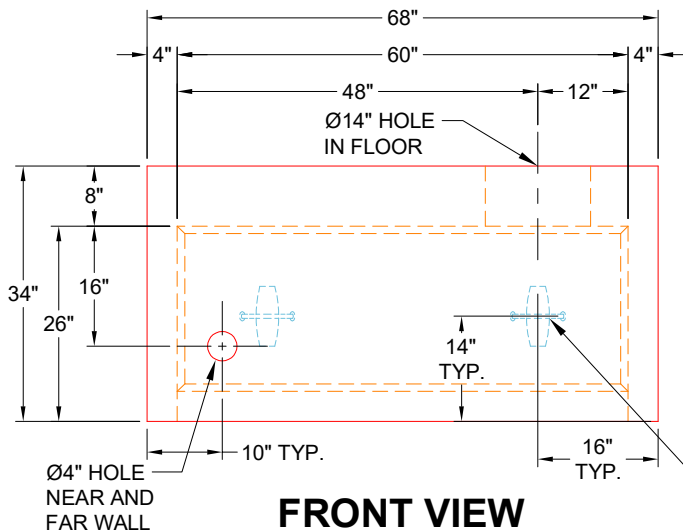

FRONT VIEW
UPSIDE DOWN

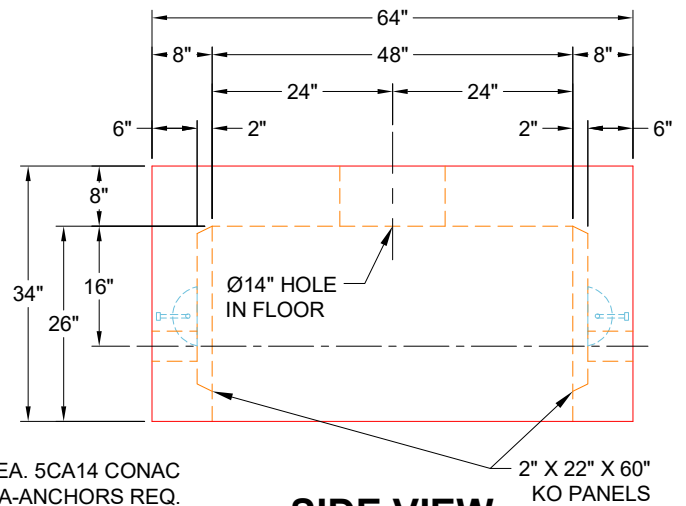

SIDE VIEW
UPSIDE DOWN


Coating (Int):
Coating (Ext):

Seam Up: Flat
Seam Dn: n/a

Wall Thickness: 4"
Floor Height: 8"

Height (Int): 26"
Height (Ext): 34"

Weight (Net): 4572 lb
Volume (Net): 1.17cu.yd

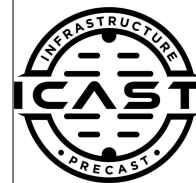

Coating (Int):	Seam Up: Flat	Wall Thickness: 4"	Height (Int): 26"	Weight (Net): 4572 lb
Coating (Ext):	Seam Dn: n/a	Floor Height: 8"	Height (Ext): 34"	Volume (Net): 1.17cu.yd

Job Name: 26-2049 - VSG 691257163
Job Location: CPU
Contractor: Endesol, Inc.

Plant: Beaver Dam
8/19/2026 2:10:14 PM

Tech: J. Coppage
PC: E. Bradley



Structure ID: 4-62050-1

P1 BX4860-04W08F-BAVF


BOX BASE 4inW, 8inF, Variable Ht

- P2) 48" x 60" - CASTING HEIGHT - 0"
P1) 48" x 60" - BOX BASE 4inW, 8inF, Variable Ht - 26"
1) 48" x 60" - Conesal CS-102 1.00"
2) Orifice - 4"

Structure Notes: .
A) PER ASTM C913.
B) CONCRETE = 5,000 PSI AT 28 DAYS.
C) REINFORCING PER ASTM A615 (GRADE 60).

0 lb
4572 lb
0 lb
0 lb

Structure Total: 4572 lb

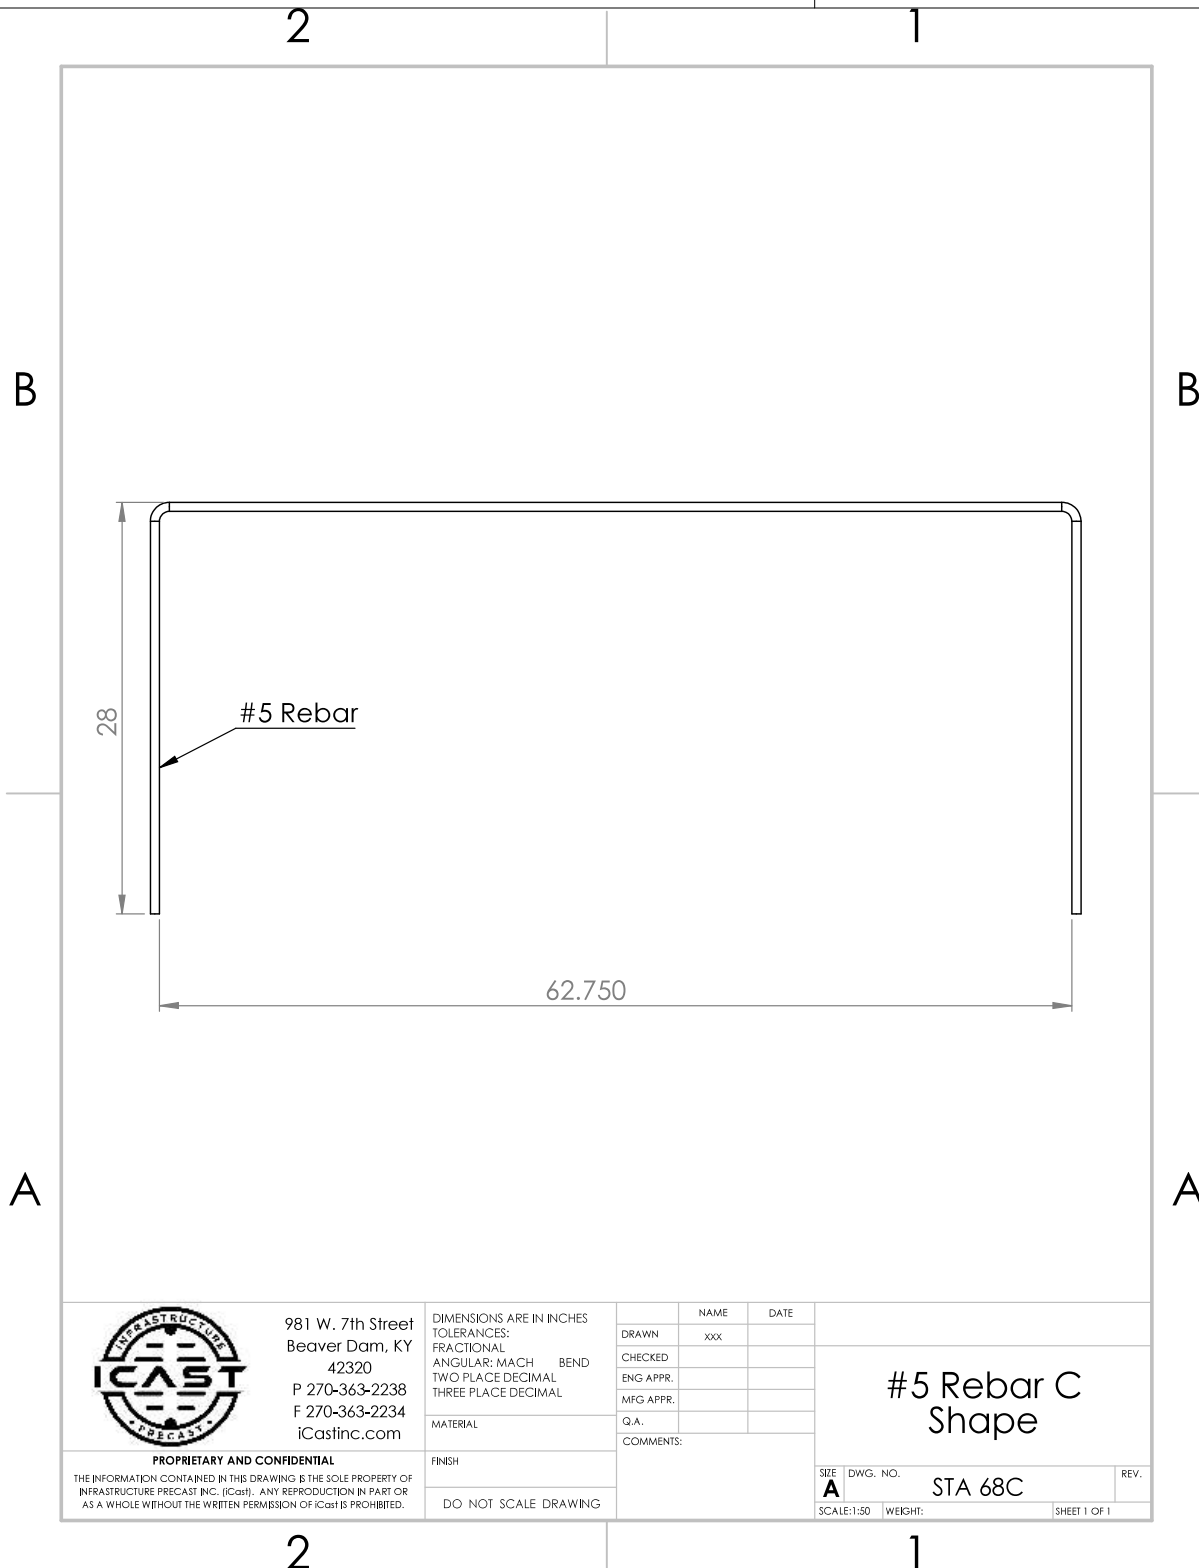

Coating (Int):	Seam Up: Flat	Wall Thickness: 4"	Height (Int): 26"	Weight (Net): 4572 lb
Coating (Ext):	Seam Dn: n/a	Floor Height: 8"	Height (Ext): 34"	Volume (Net): 1.17cu.yd

Job Name: 26-2049 - VSG 691257163
Job Location: CPU
Contractor: Endesol, Inc.

Plant: Beaver Dam
8/19/2026 2:10:14 PM

Tech: J. Coppage
PC: E. Bradley



Structure ID: 4-62050-1


P1 BX4860-04W08F-BAVF

BOX BASE 4inW, 8inF, Variable Ht

- P2) 48" x 60" - CASTING HEIGHT - 0"
P1) 48" x 60" - BOX BASE 4inW, 8inF, Variable Ht - 26"
1) 48" x 60" - Conseal CS-102 1.00"
2) Orifice - 4"

0 lb
4572 lb
0 lb
0 lb
0 lb
Structure Total: 4572 lb

Structure Notes: .
A) PER ASTM C913.
B) CONCRETE = 5,000 PSI AT 28 DAYS.
C) REINFORCING PER ASTM A615 (GRADE 60).

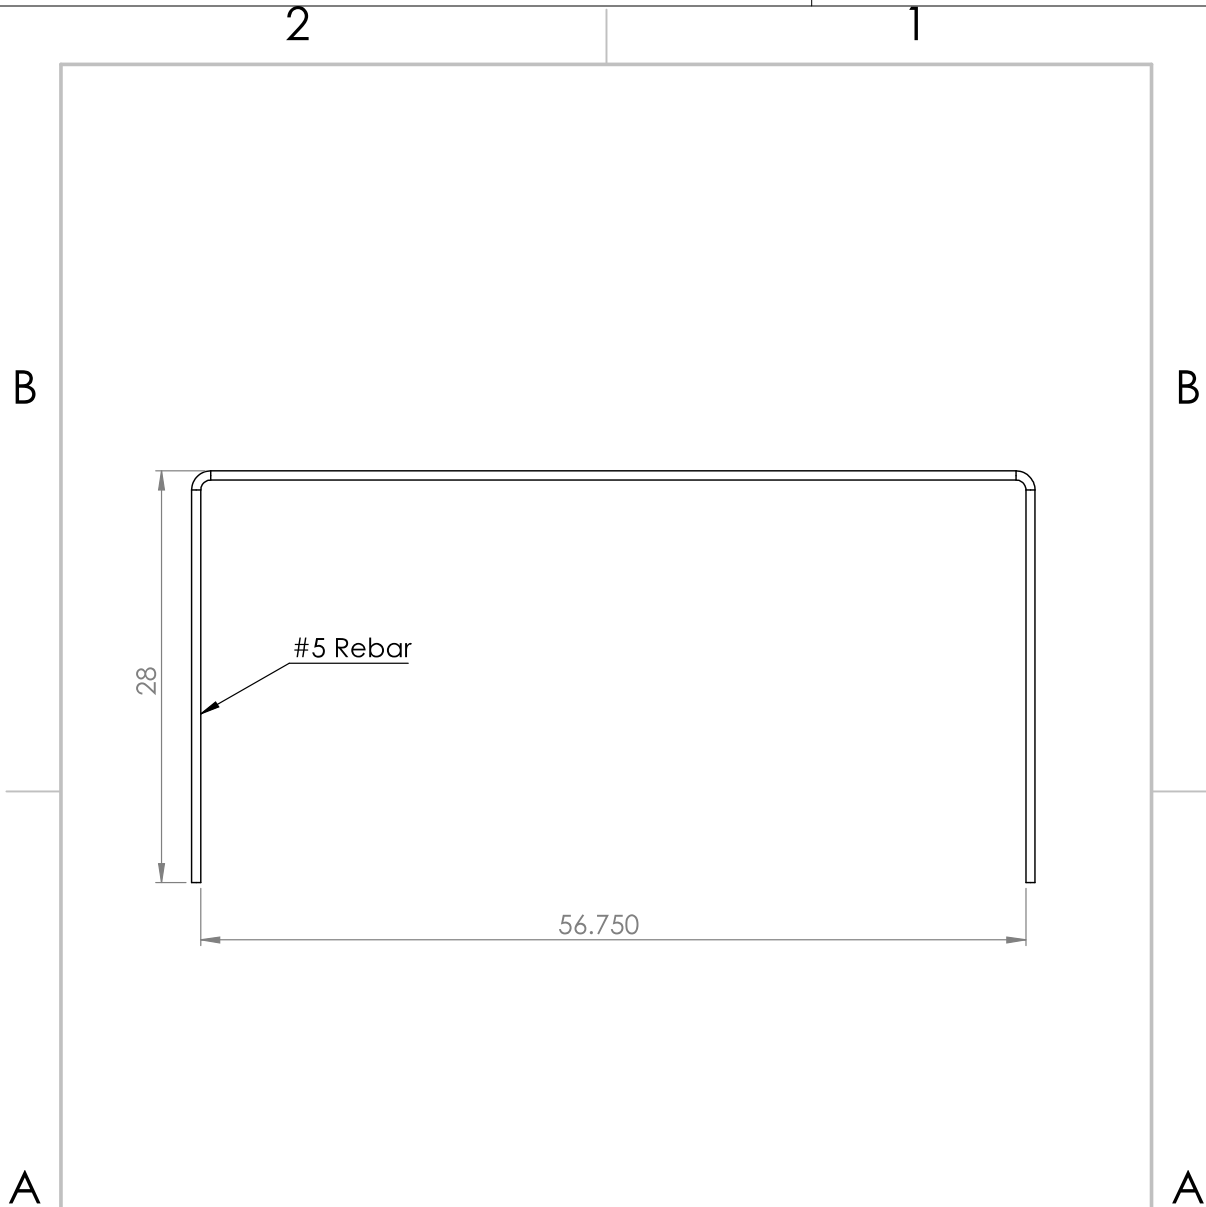

981 W. 7th Street
Beaver Dam, KY
42320
P 270-363-2238
F 270-363-2234
iCastinc.com

DIMENSIONS ARE IN INCHES
TOLERANCES:
FRACTIONAL
ANGULAR: MACH BEND
TWO PLACE DECIMAL
THREE PLACE DECIMAL

MATERIAL

FINISH

DO NOT SCALE DRAWING

	NAME	DATE
DRAWN	XXX	
CHECKED		
ENG APPR.		
MFG APPR.		
Q.A.		
COMMENTS:		

#5 Rebar C
Shape

SIZE DWG. NO. STA 64C REV.
A
SCALE: 1:50 WEIGHT: SHEET 1 OF 1

Coating (Int):
Coating (Ext):

Seam Up: Flat
Seam Dn: n/a

Wall Thickness: 4"
Floor Height: 8"

Height (Int): 26"
Height (Ext): 34"

Weight (Net): 4572 lb
Volume (Net): 1.17cu.yd

Job Name: 26-2049 - VSG 691257163
Job Location: CPU
Contractor: Endesol, Inc.

Plant: Beaver Dam
8/19/2026 2:10:14 PM

Tech: J. Coppage
PC: E. Bradley



Structure ID: 4-62050-1


P1 BX4860-04W08F-BAVF

BOX BASE 4inW, 8inF, Variable Ht

- P2) 48" x 60" - CASTING HEIGHT - 0"
P1) 48" x 60" - BOX BASE 4inW, 8inF, Variable Ht - 26"
1) 48" x 60" - Conseal CS-102 1.00"
2) Orifice - 4"

Structure Notes: .
A) PER ASTM C913.
B) CONCRETE = 5,000 PSI AT 28 DAYS.
C) REINFORCING PER ASTM A615 (GRADE 60).

Structure Total: 4572 lb

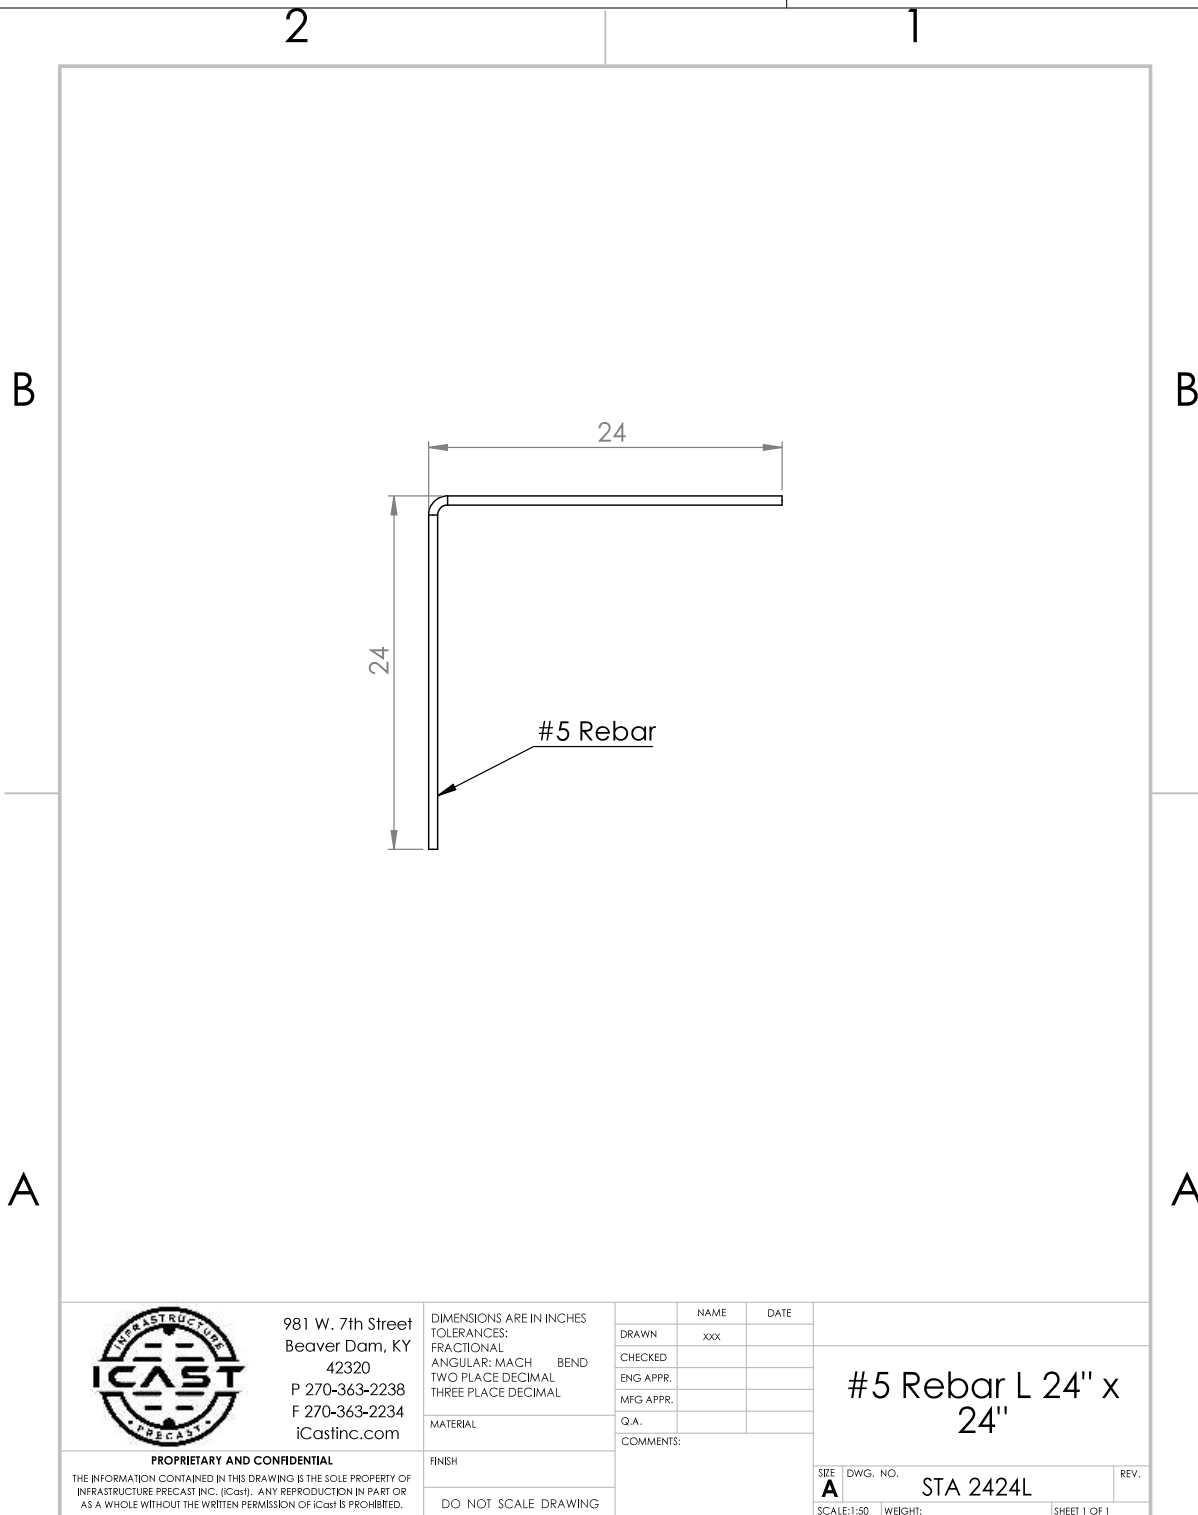

Coating (Int):
Coating (Ext):

Seam Up: Flat
Seam Dn: n/a

Wall Thickness: 4"
Floor Height: 8"

Height (Int): 26"
Height (Ext): 34"

Weight (Net): 4572 lb
Volume (Net): 1.17cu.yd