

Job Name: 26-2171 - Lake Malone Campground Multi Park West
Job Location: Lewisburg, KY
Contractor: Sensabaugh Design & Construction, LLC

Plant: 100

6/15/2026 11:15:49 AM

Tech: Jared - F


PC: M. Sullivan



Structure ID: A1 FES

P1 FES12B

12" - FLARED END SECTION BELL (OUTLET) F/F

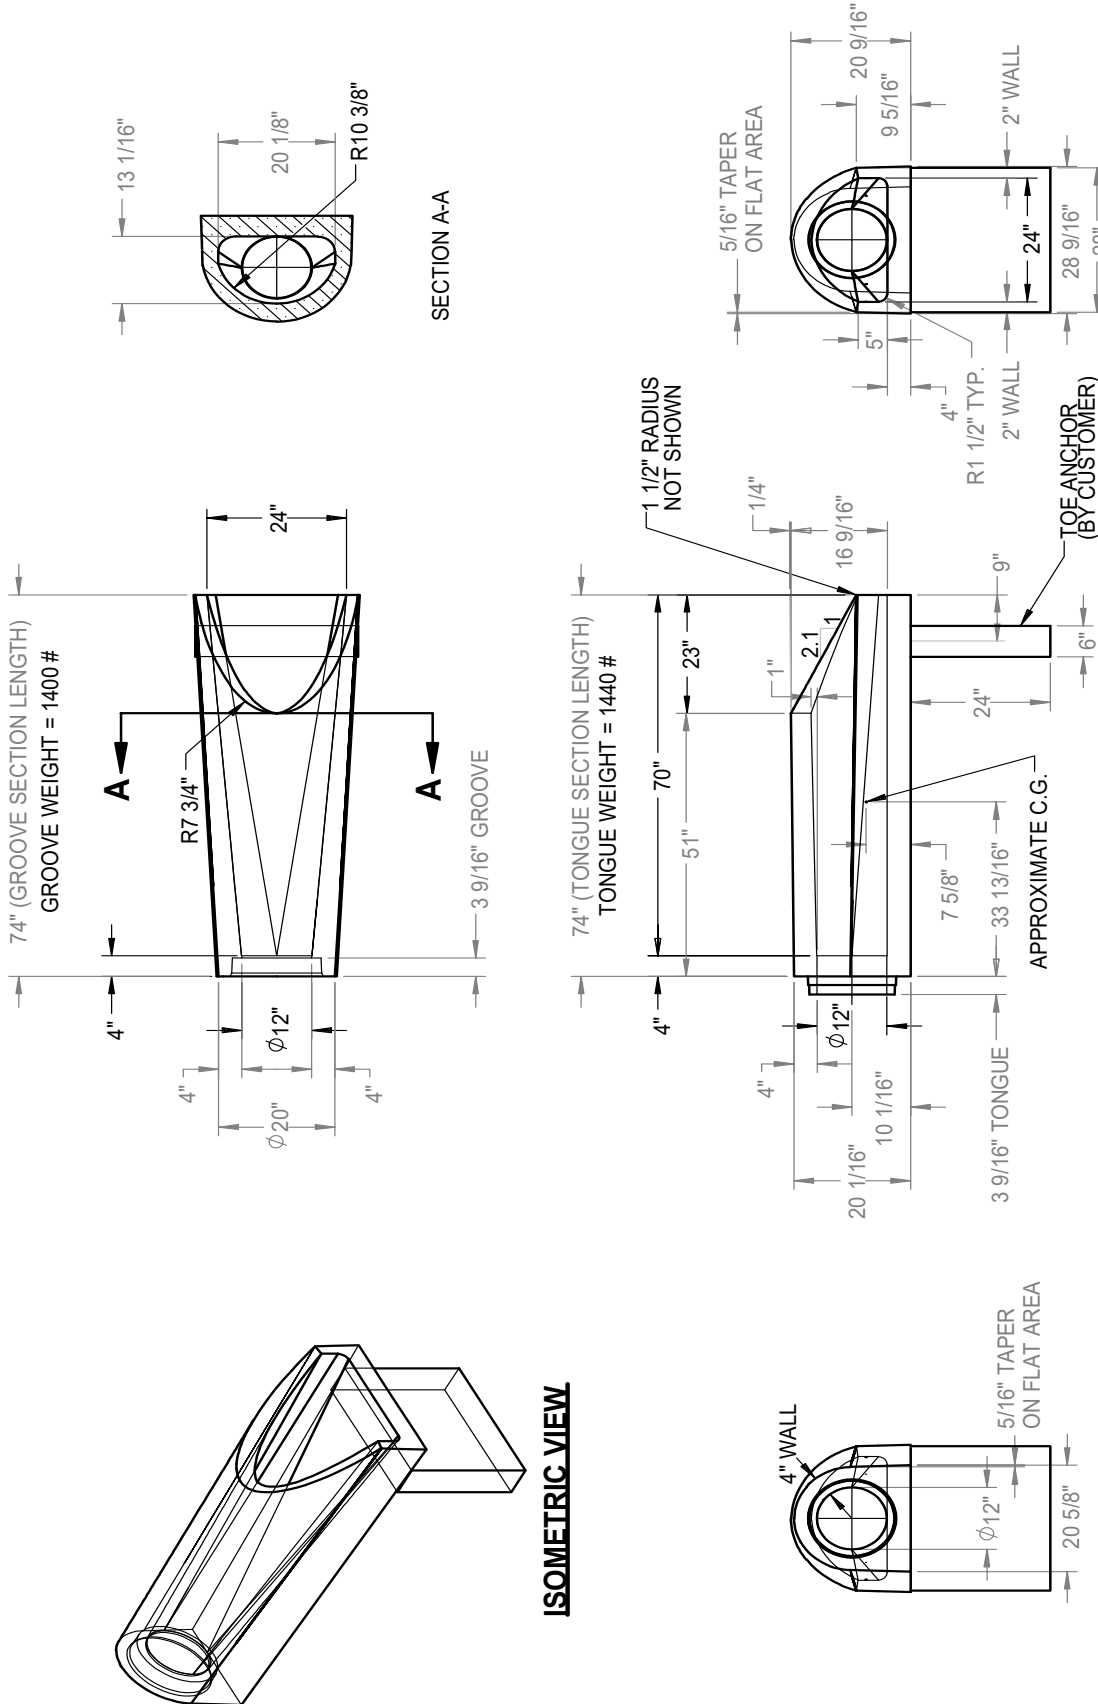

GENERAL NOTES:

1. FLARED END SECTION IS MANUFACTURED AND TESTED IN ACCORDANCE WITH ASTM C-76 OR ASTM C-655 AND AASHTO M-170 SPECIFICATIONS.
2. ALL PIPE JOINTS MEET ASTM C-443 AND C-361 SPECIFICATIONS.
3. INSTALL REINFORCED CONCRETE PIPE PER ASTM C-1479-STANDARD PRACTICE FOR INSTALLATION OF PRECAST CONCRETE PIPE.
4. FLARED END SECTION REINFORCING IS IN ACCORDANCE WITH ASTM C-76.
5. WEIGHT SHOWN IS CALCULATED USING 150 LBS. PER CUBIC FT. UNIT WEIGHT OF CONCRETE.

INFRASTRUCTURE PRECAST, INC.
981 WEST 7TH ST., BEAVER DAM, KY. 42320
PHONE: (270) 363-2238; FAX: (270) 298-7424

DRAWING DATE: SEPTEMBER 2, 2022

DRAWING NAME: 12-FES-TYPE 2

SCALE: NTS

CATALOG ID: 12-RCP-FES

WEB ADDRESS: WWW.ICASTING.COM



12"Ø REINFORCED
CONCRETE FLARED
END SECTION
(TYPE 2)