

Job Name: 26-2358 - Sidewalk Lighting and Expansion - North Gibson School Corp  
Job Location: Princeton, IN  
Contractor: Hahn Excavating, Inc.

Plant: 100

6/25/2026 11:25:13 AM

Tech: Jared - F


PC: E. Bradley




Structure ID: ES 6 FES

P1 FES18B


18" - FLARED END SECTION BELL (OUTLET) F/F

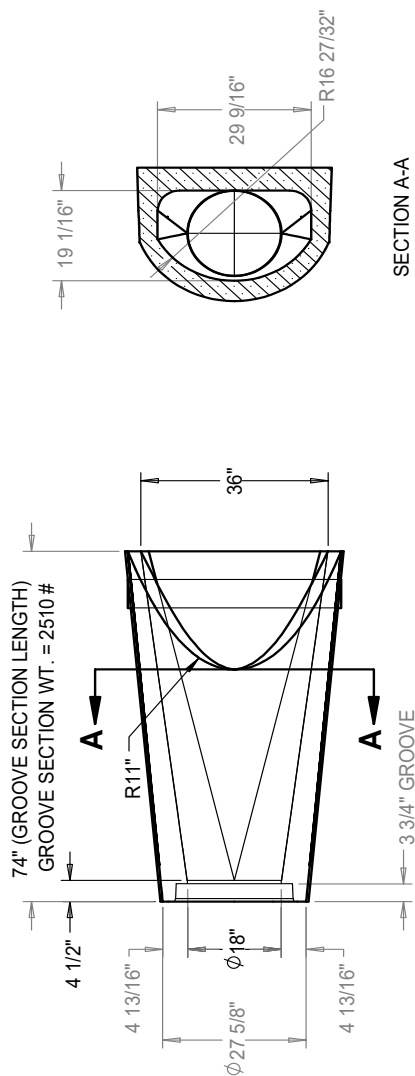

SECTION A-A

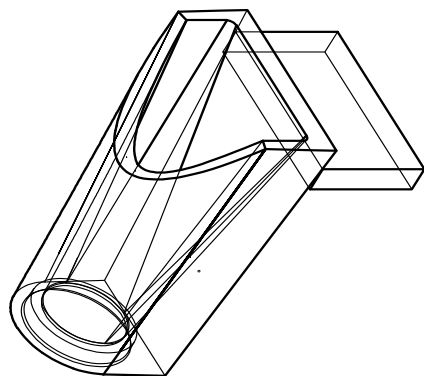

ISO VIEW

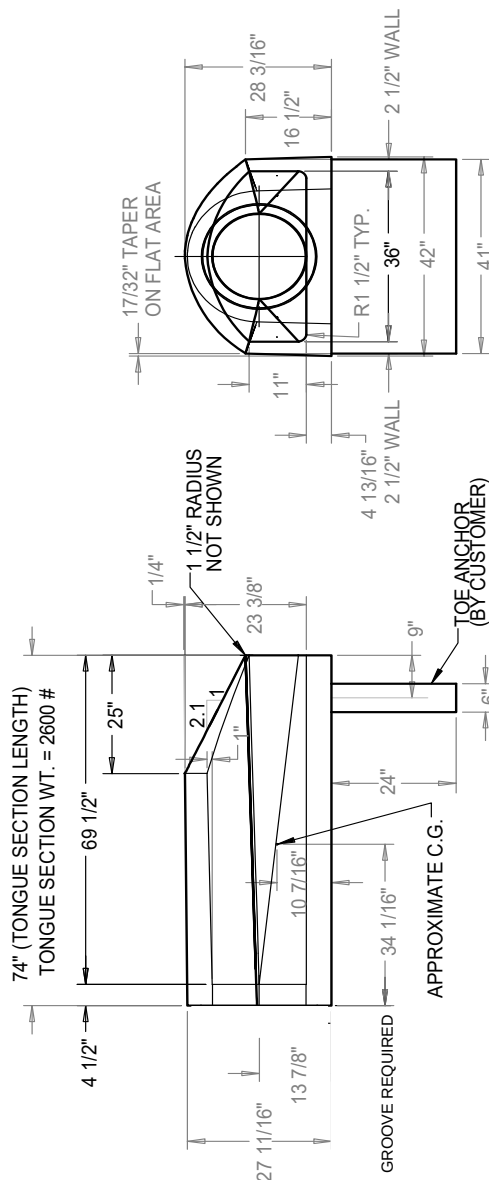

18"Ø REINFORCED  
CONCRETE FLARED  
END SECTION  
(TYPE 2)

INFRASTRUCTURE PRECAST, INC.  
981 WEST 7TH ST., BEAVER DAM, KY. 42320  
PHONE: (270) 363-2238, FAX: (270) 298-7424


DRAWING DATE: SEPTEMBER 2, 2022

DRAWING NAME: 18-FES-TYPE 2

SCALE: NTS

CATALOG I.D.: 18-RCP-FES

WEB ADDRESS: WWW.ICASTINC.COM

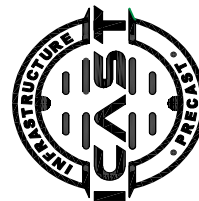

- GENERAL NOTES:
1. FLARED END SECTION IS MANUFACTURED AND TESTED IN ACCORDANCE WITH ASTM C-76 OR ASTM C-655 AND AASHTO M-170 SPECIFICATIONS.
  2. ALL PIPE JOINTS MEET ASTM C-443 AND C-361 SPECIFICATIONS.
  3. INSTALL REINFORCED CONCRETE PIPE PER ASTM C-1479- STANDARD PRACTICE FOR INSTALLATION OF PRECAST CONCRETE PIPE.
  4. FLARED END SECTION REINFORCING IS IN ACCORDANCE WITH ASTM C-76.
  5. WEIGHT SHOWN IS CALCULATED USING 150 LBS. PER CUBIC FT. UNIT WEIGHT OF CONCRETE.